



REVISIONS	BY

NOTES:

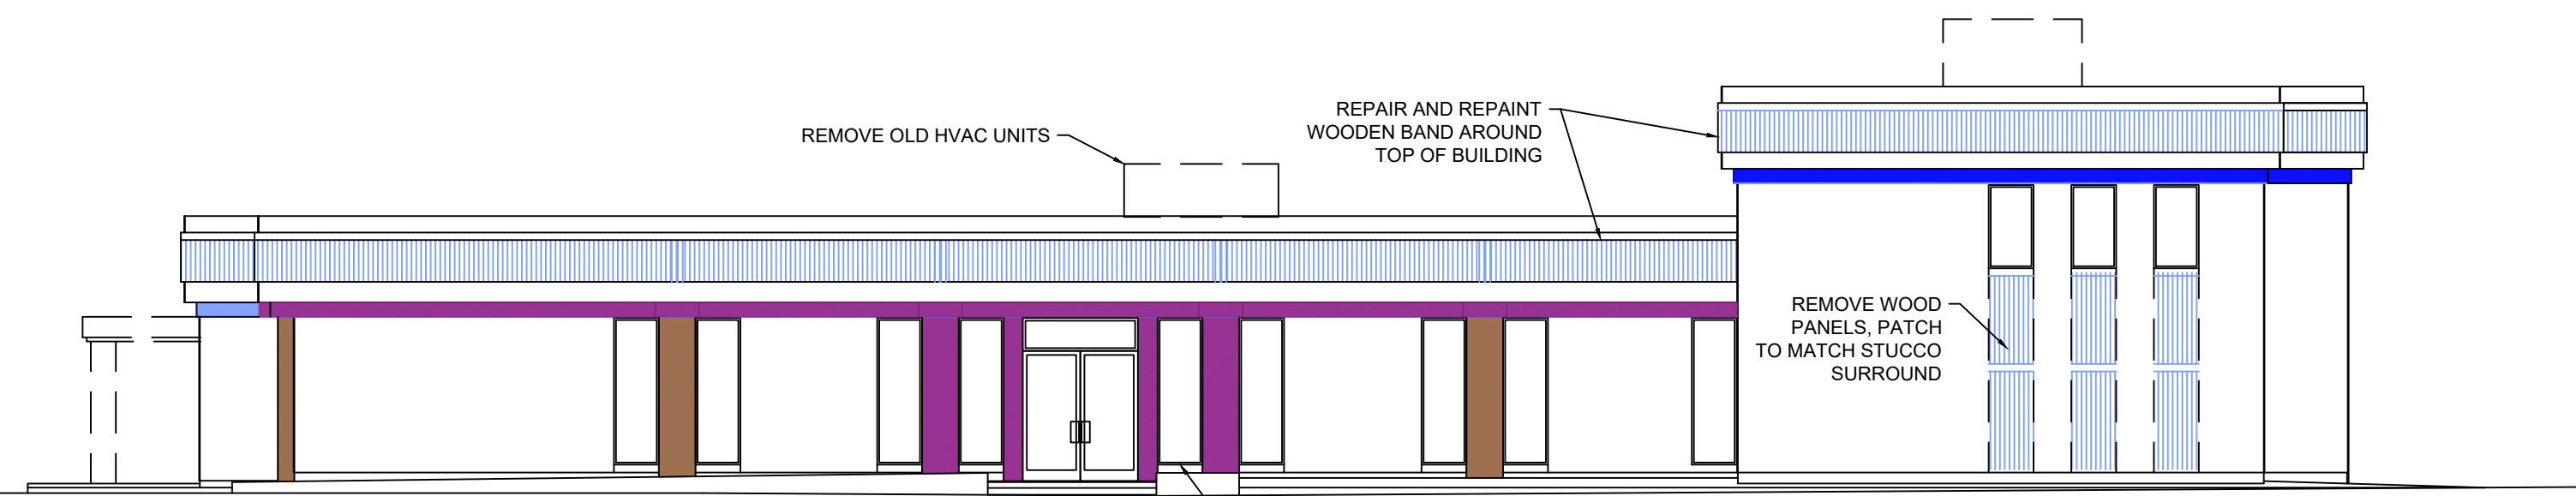

**(E) WEST ELEVATION**  
 SCALE: 1/10" = 1'-0"

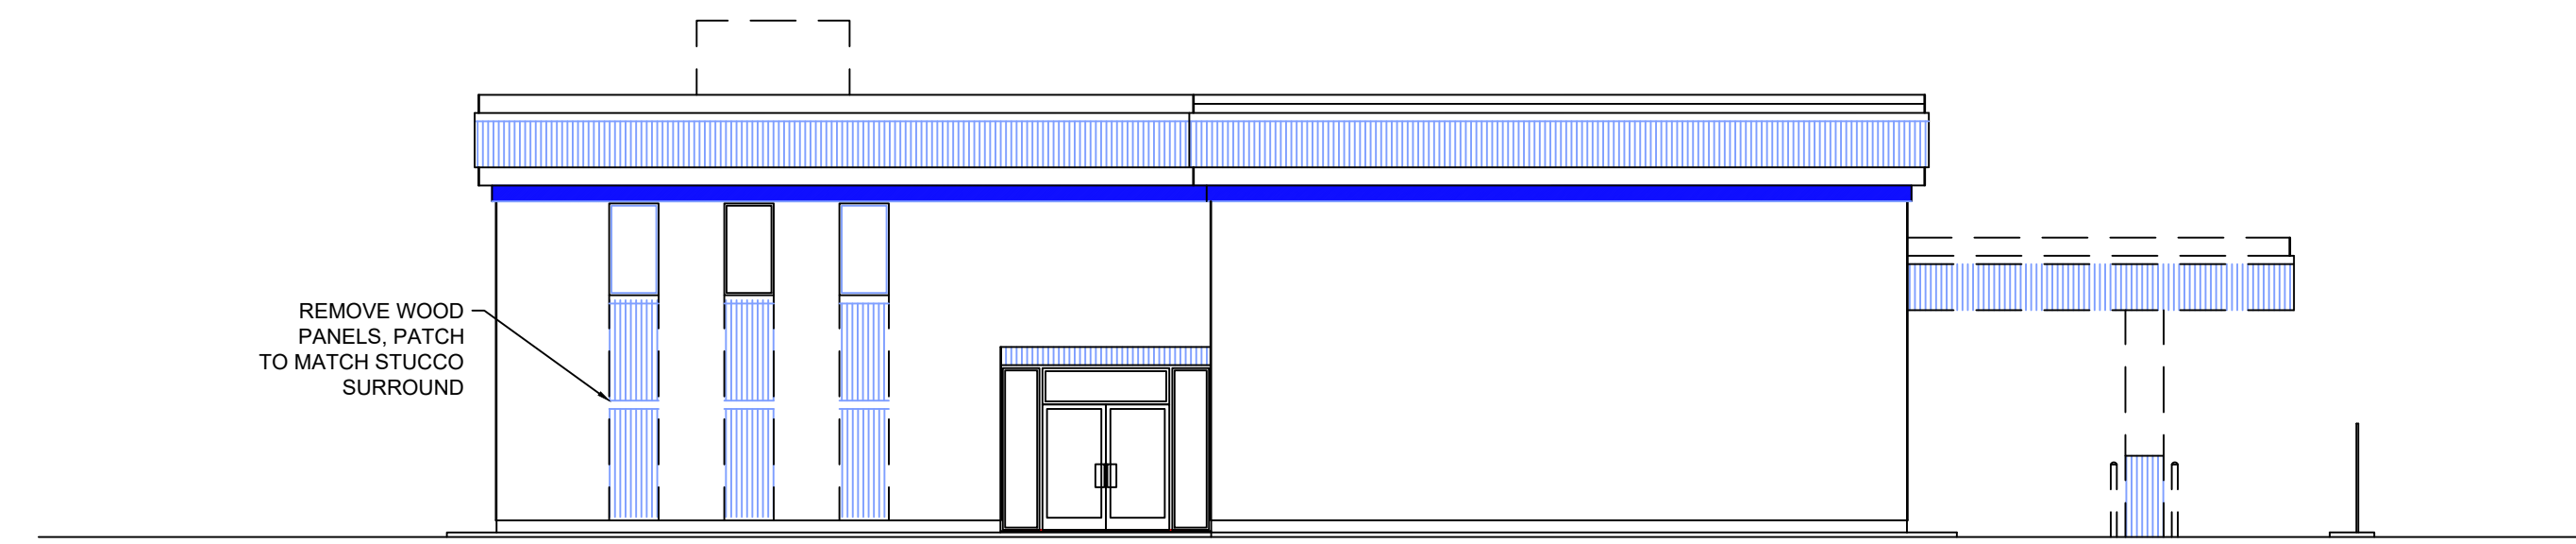


**(E) SOUTH ELEVATION**  
 SCALE: 1/10" = 1'-0"




**(N) WEST ELEVATION**  
 SCALE: 1/8" = 1'-0"




**(N) SOUTH ELEVATION**  
 SCALE: 1/8" = 1'-0"

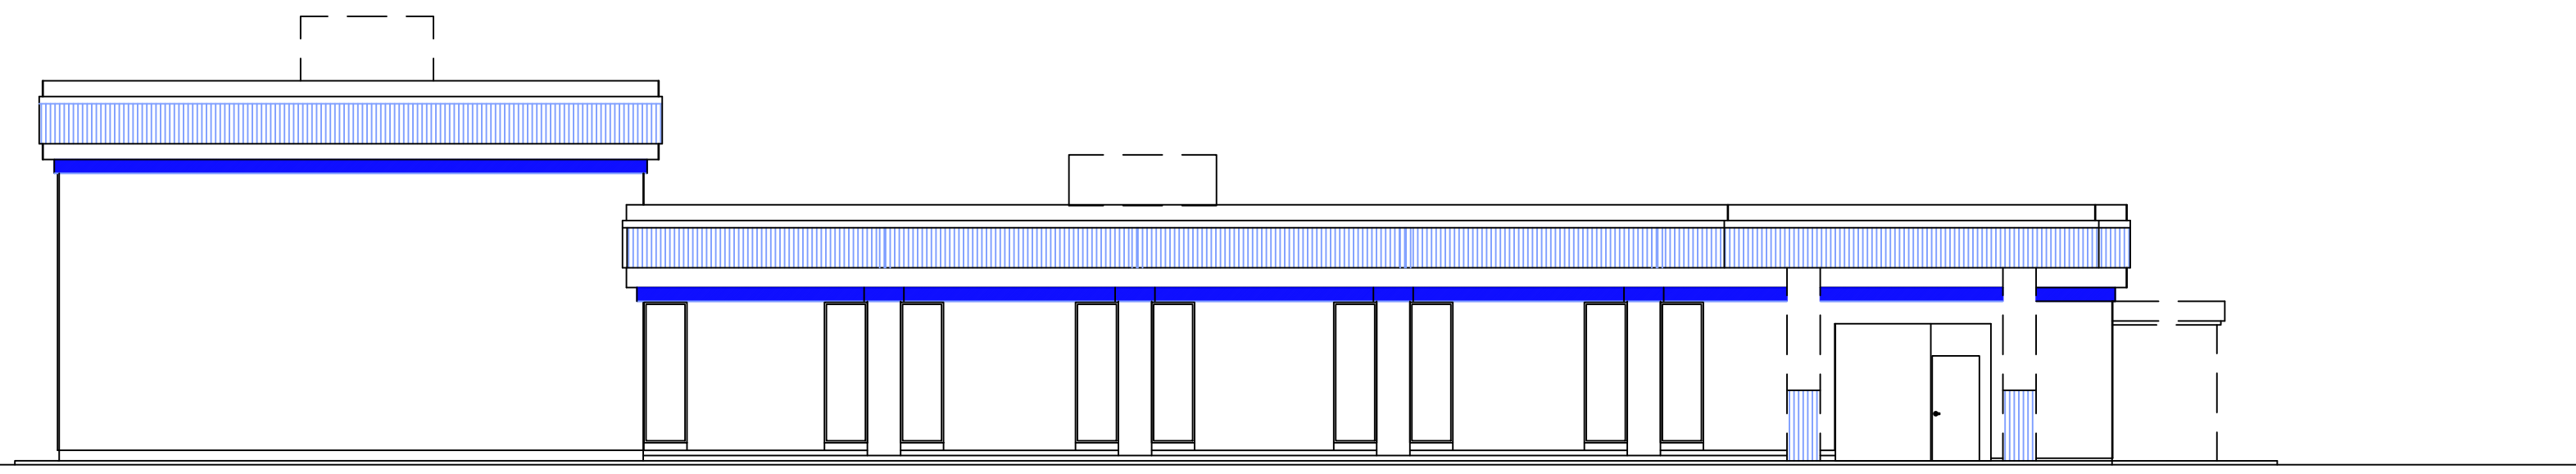

**(E) EAST ELEVATION**  
 SCALE: 1/10" = 1'-0"

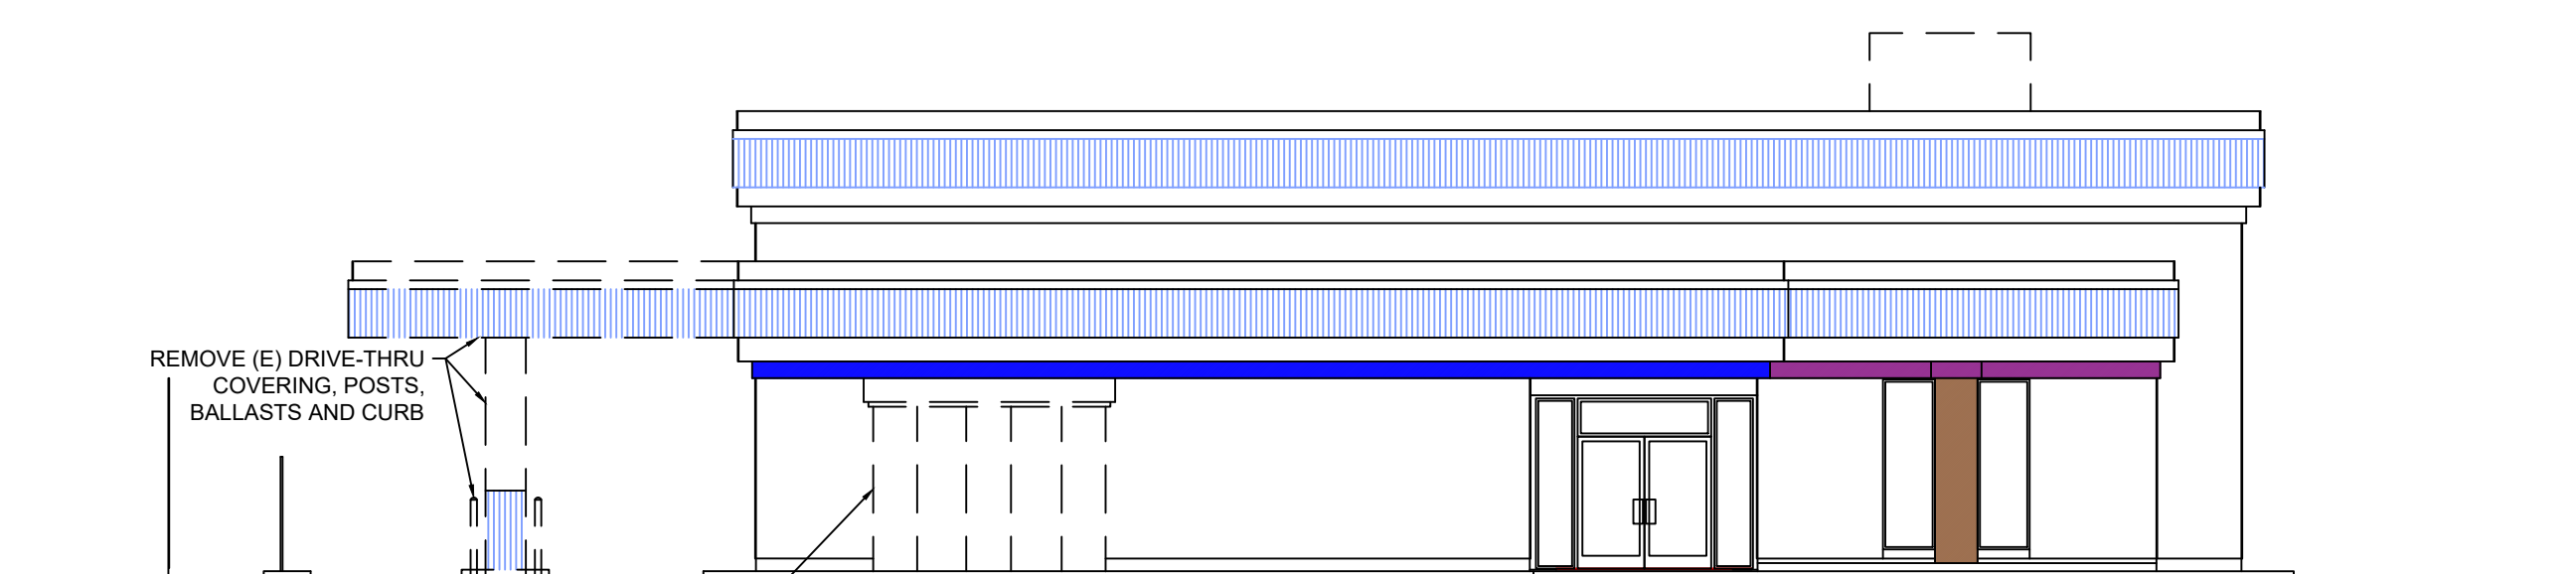


**(E) NORTH ELEVATION**  
 SCALE: 1/10" = 1'-0"

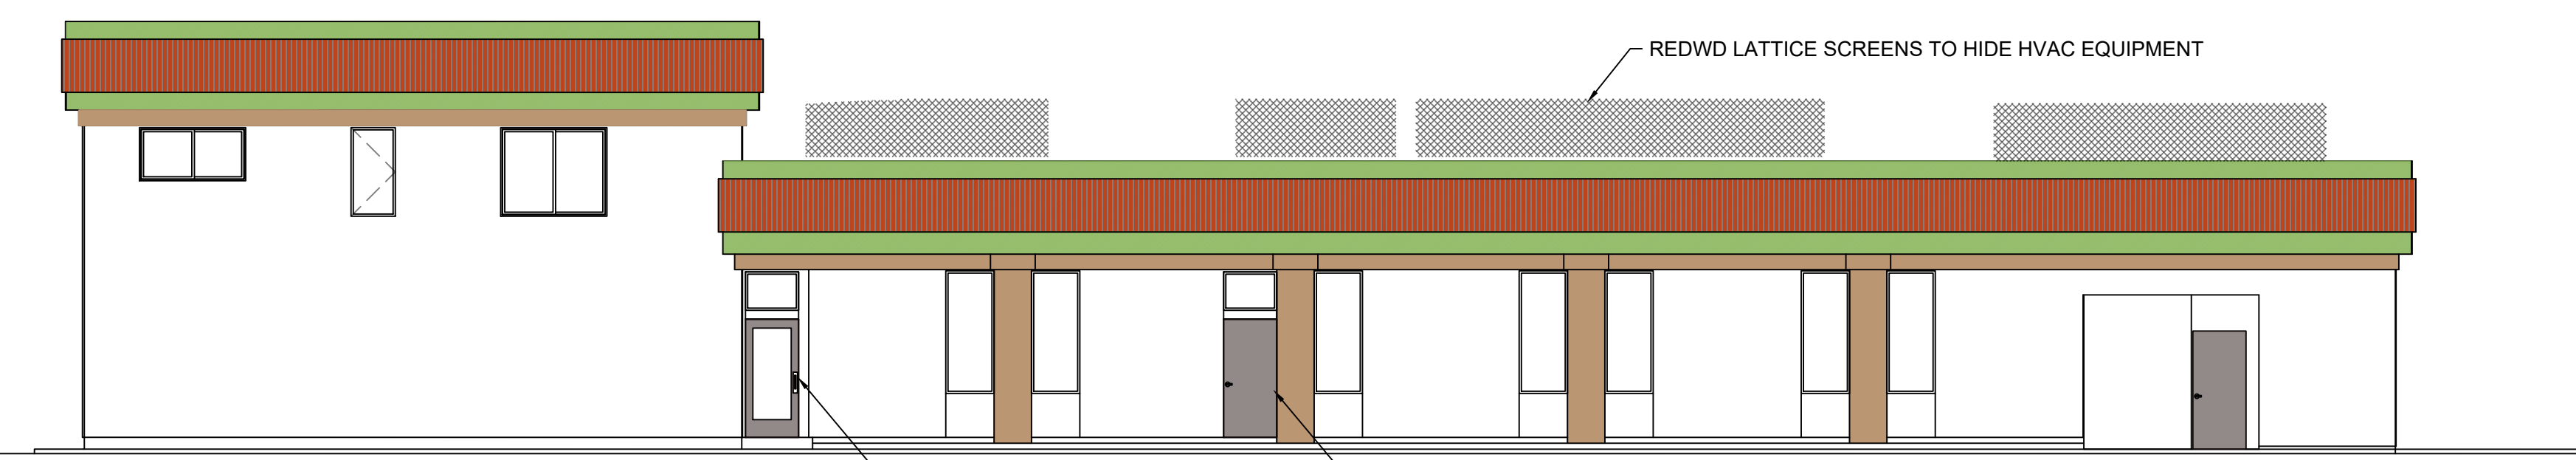

**(N) EAST ELEVATION**  
 SCALE: 1/8" = 1'-0"

PAINT COLOR LEGEND  
 COLOR 1 AVON GREEN HC-126  
 COLOR 2 SIENNA 2092-20  
 COLOR 3 MOUNT RUSHMORE ROCK AC-39  
 COLOR 4 NAVAJO WHITE OC-95  
 COLOR 5 GALAXY 2117-20  
 ALL COLORS ARE BENJAMIN MOORE

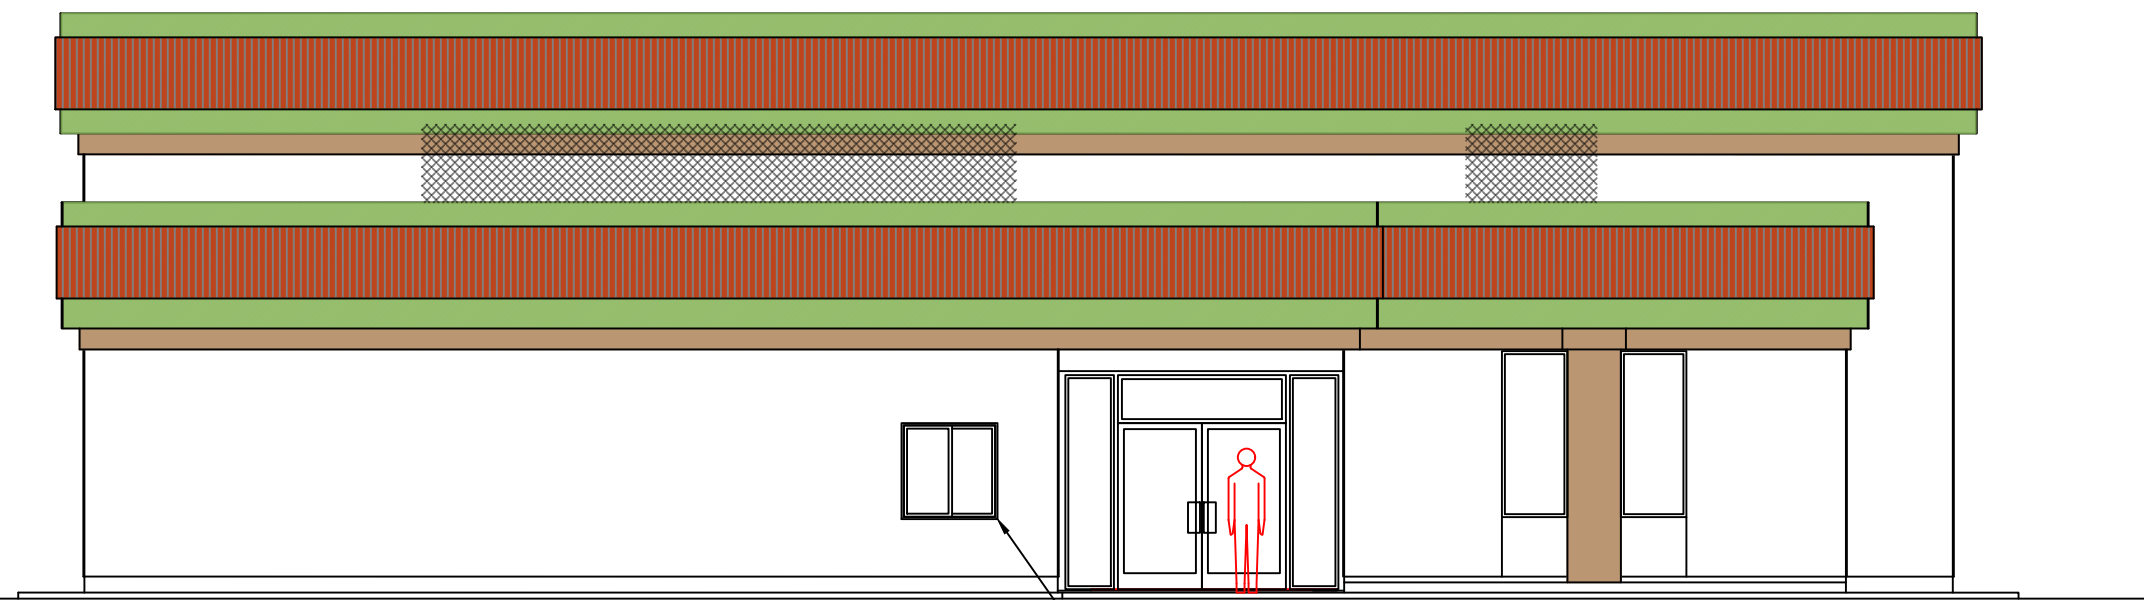

**(N) NORTH ELEVATION**  
 SCALE: 1/8" = 1'-0"

REMODELING PLANS FOR:

**PAPA BEAR'S PIZZA**  
 228 N. MAIN ST.  
 FORT BRAGG, CA  
 95437

A.P. #008-153-28-00

DATE:	DECEMBER 22, 2023
SCALE:	AS NOTED
DRAWN BY:	KBG
JOB:	POOS
SHEET:	

**EXTERIOR ELEVATIONS**

**A3**

OF SHEETS

SCALE DESIGNATIONS ARE ONLY ACCURATE ON FULL SIZE (24"x36") SHEETS