



PROJECT DIRECTOR:  
 FARAH CHAUDHARY  
 PHONE: +1 (916) 793-4048  
 Farah@theboulevard.us

PROJECT MANAGER:  
 M HAMAYOON BAHEZ  
 +1 (916) 477-0102  
 hamayoon@theboulevard.us

ARCHITECT OF RECORD:  
**BOULEVARD**  
 Construction  
 4080 TRUXEL ROAD, SUITE 100,  
 SACRAMENTO, CA, US 95834  
 Website: https://theboulevard.us  
 Call: +1(916) 330-4200  
 FAX NO: 1(916) 914-2215  
 Email: info@theboulevard.us

PROJECT:  
 105 S MAIN ST, FORT  
 BRAGG, CA 95437-4207

Assessor Parcel # 008-161-10-00

| REVISIONS: | DATE: | DESCRIPTION: | BY: |
|------------|-------|--------------|-----|
|            |       |              |     |
|            |       |              |     |
|            |       |              |     |

CURRENT ISSUE DATE:  
**02-05-24**

ISSUED FOR:

CONTROL NO.:

DRAWN BY: **BOULEVARD**

CHECKED:


APPROVED:

SHEET TITLE  
**EXISTING SITE PLAN**

SHEET #  
**C-1.0**

**LEGEND:**

- 1- EXISTING C -STORE BUILDING
- 2- EXISTING GAS STATION CANOPY

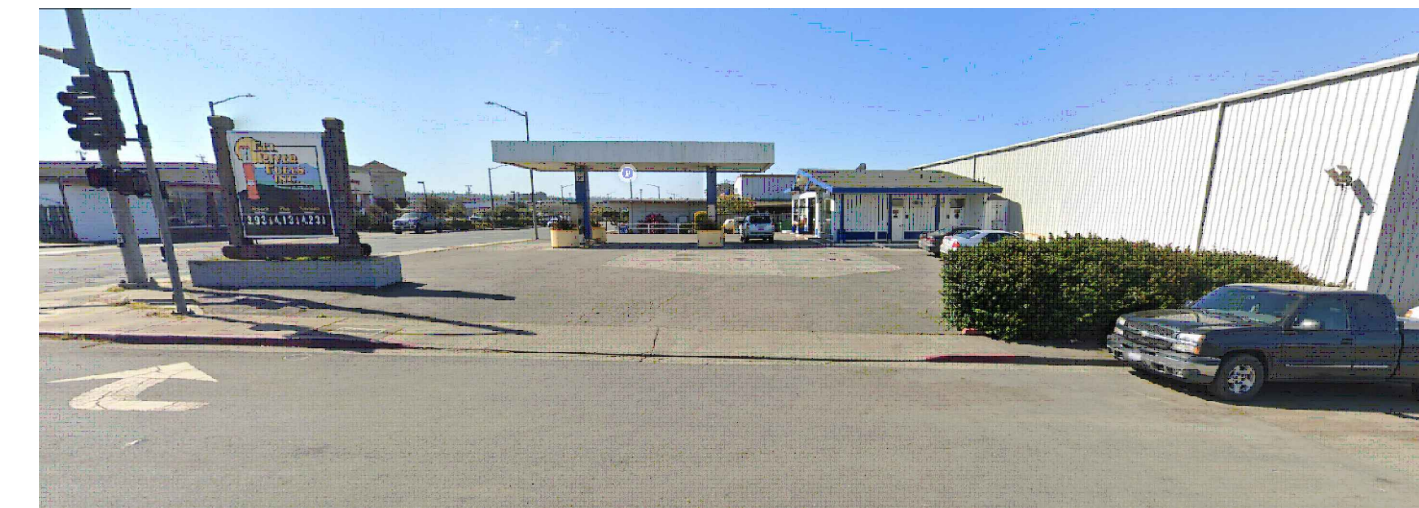


EXISTING SITE PICTURE



EXISTING SITE PICTURE



VICINITY MAP

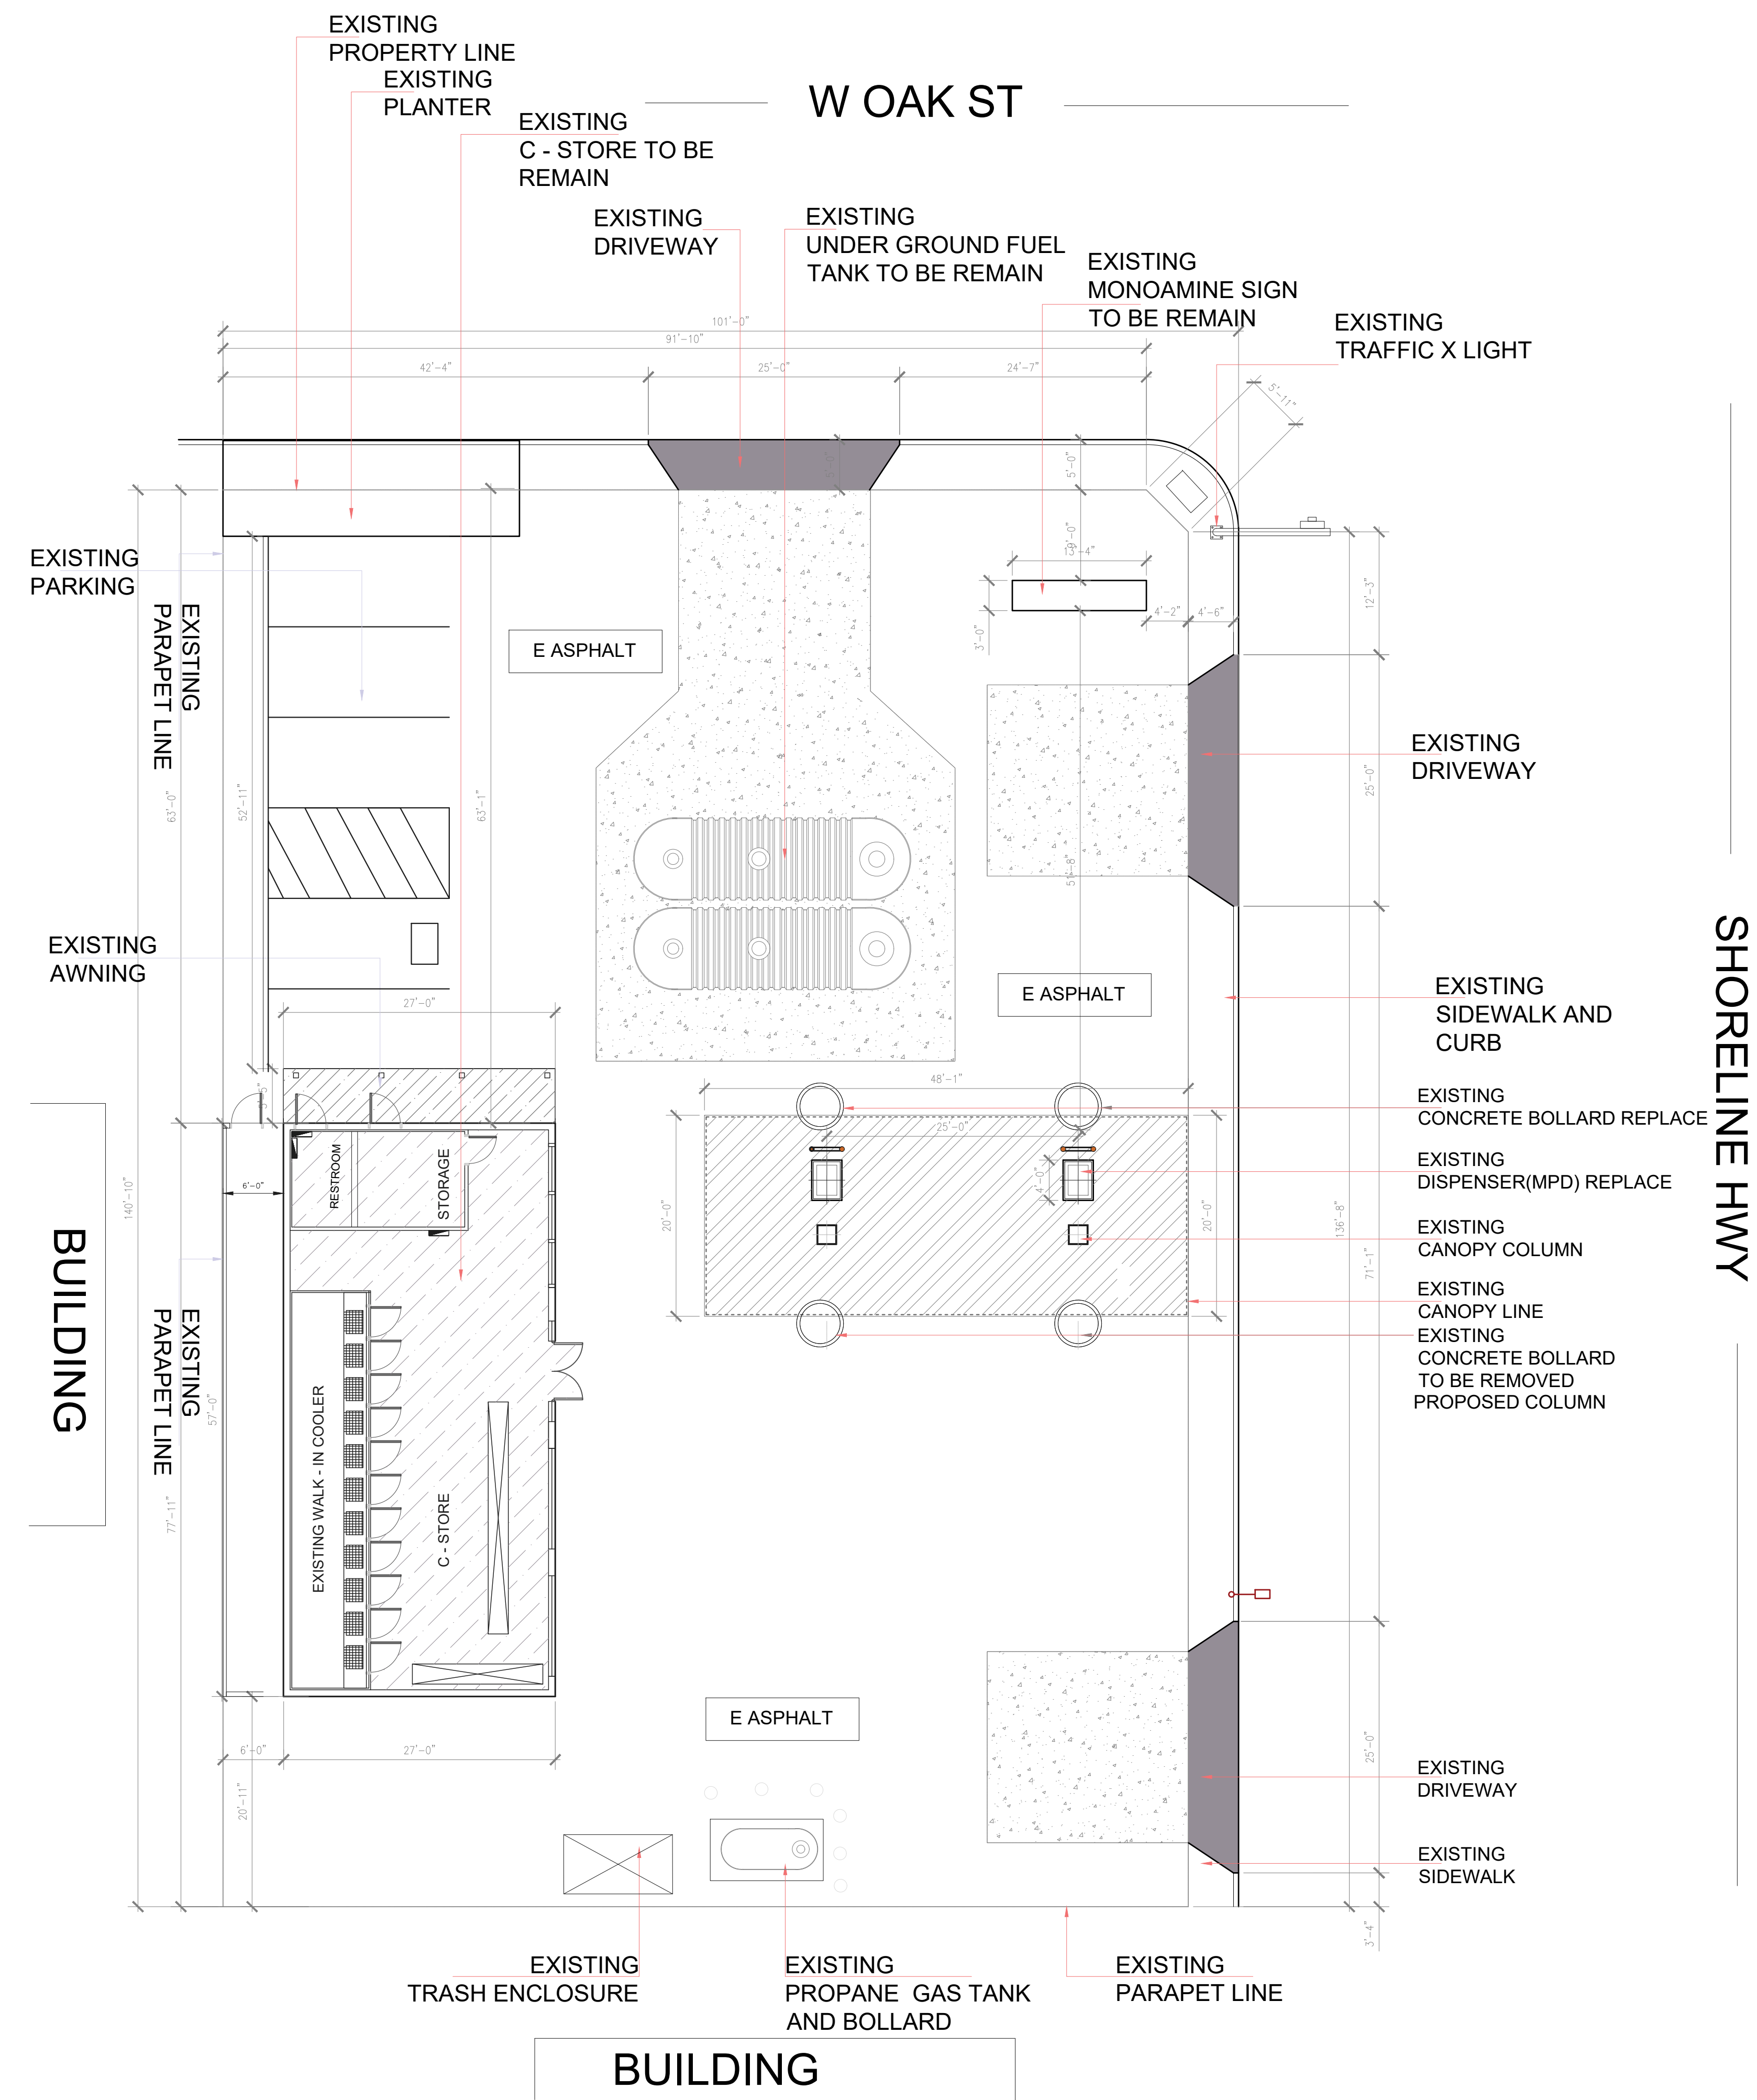

**C-1.0** EXISTING GAS STATION PLAN  
 SCALE: 1"=10'-0"

0 10' 20' 40'