


PROJECT DIRECTOR:
 FARAH CHAUDHARY
 PHONE: +1 (916) 793-4048
 Farah@theboulevard.us

PROJECT MANAGER:
 M HAMAYOON BAHEZ
 +1 (916) 477-0102
 hamayoon@theboulevard.us


INFINITY
 CIVIL ENGINEERING ARCHITECTURE & DESIGN

ARCHITECT OF RECORD:
BOULEVARD
 Construction

4080 TRUXEL ROAD, SUITE 100,
 SACRAMENTO, CA, US 95834
 Website: https://theboulevard.us
 Call: +1(916) 330-4200
 FAX NO: 1(916) 914-2215
 Email: info@theboulevard.us

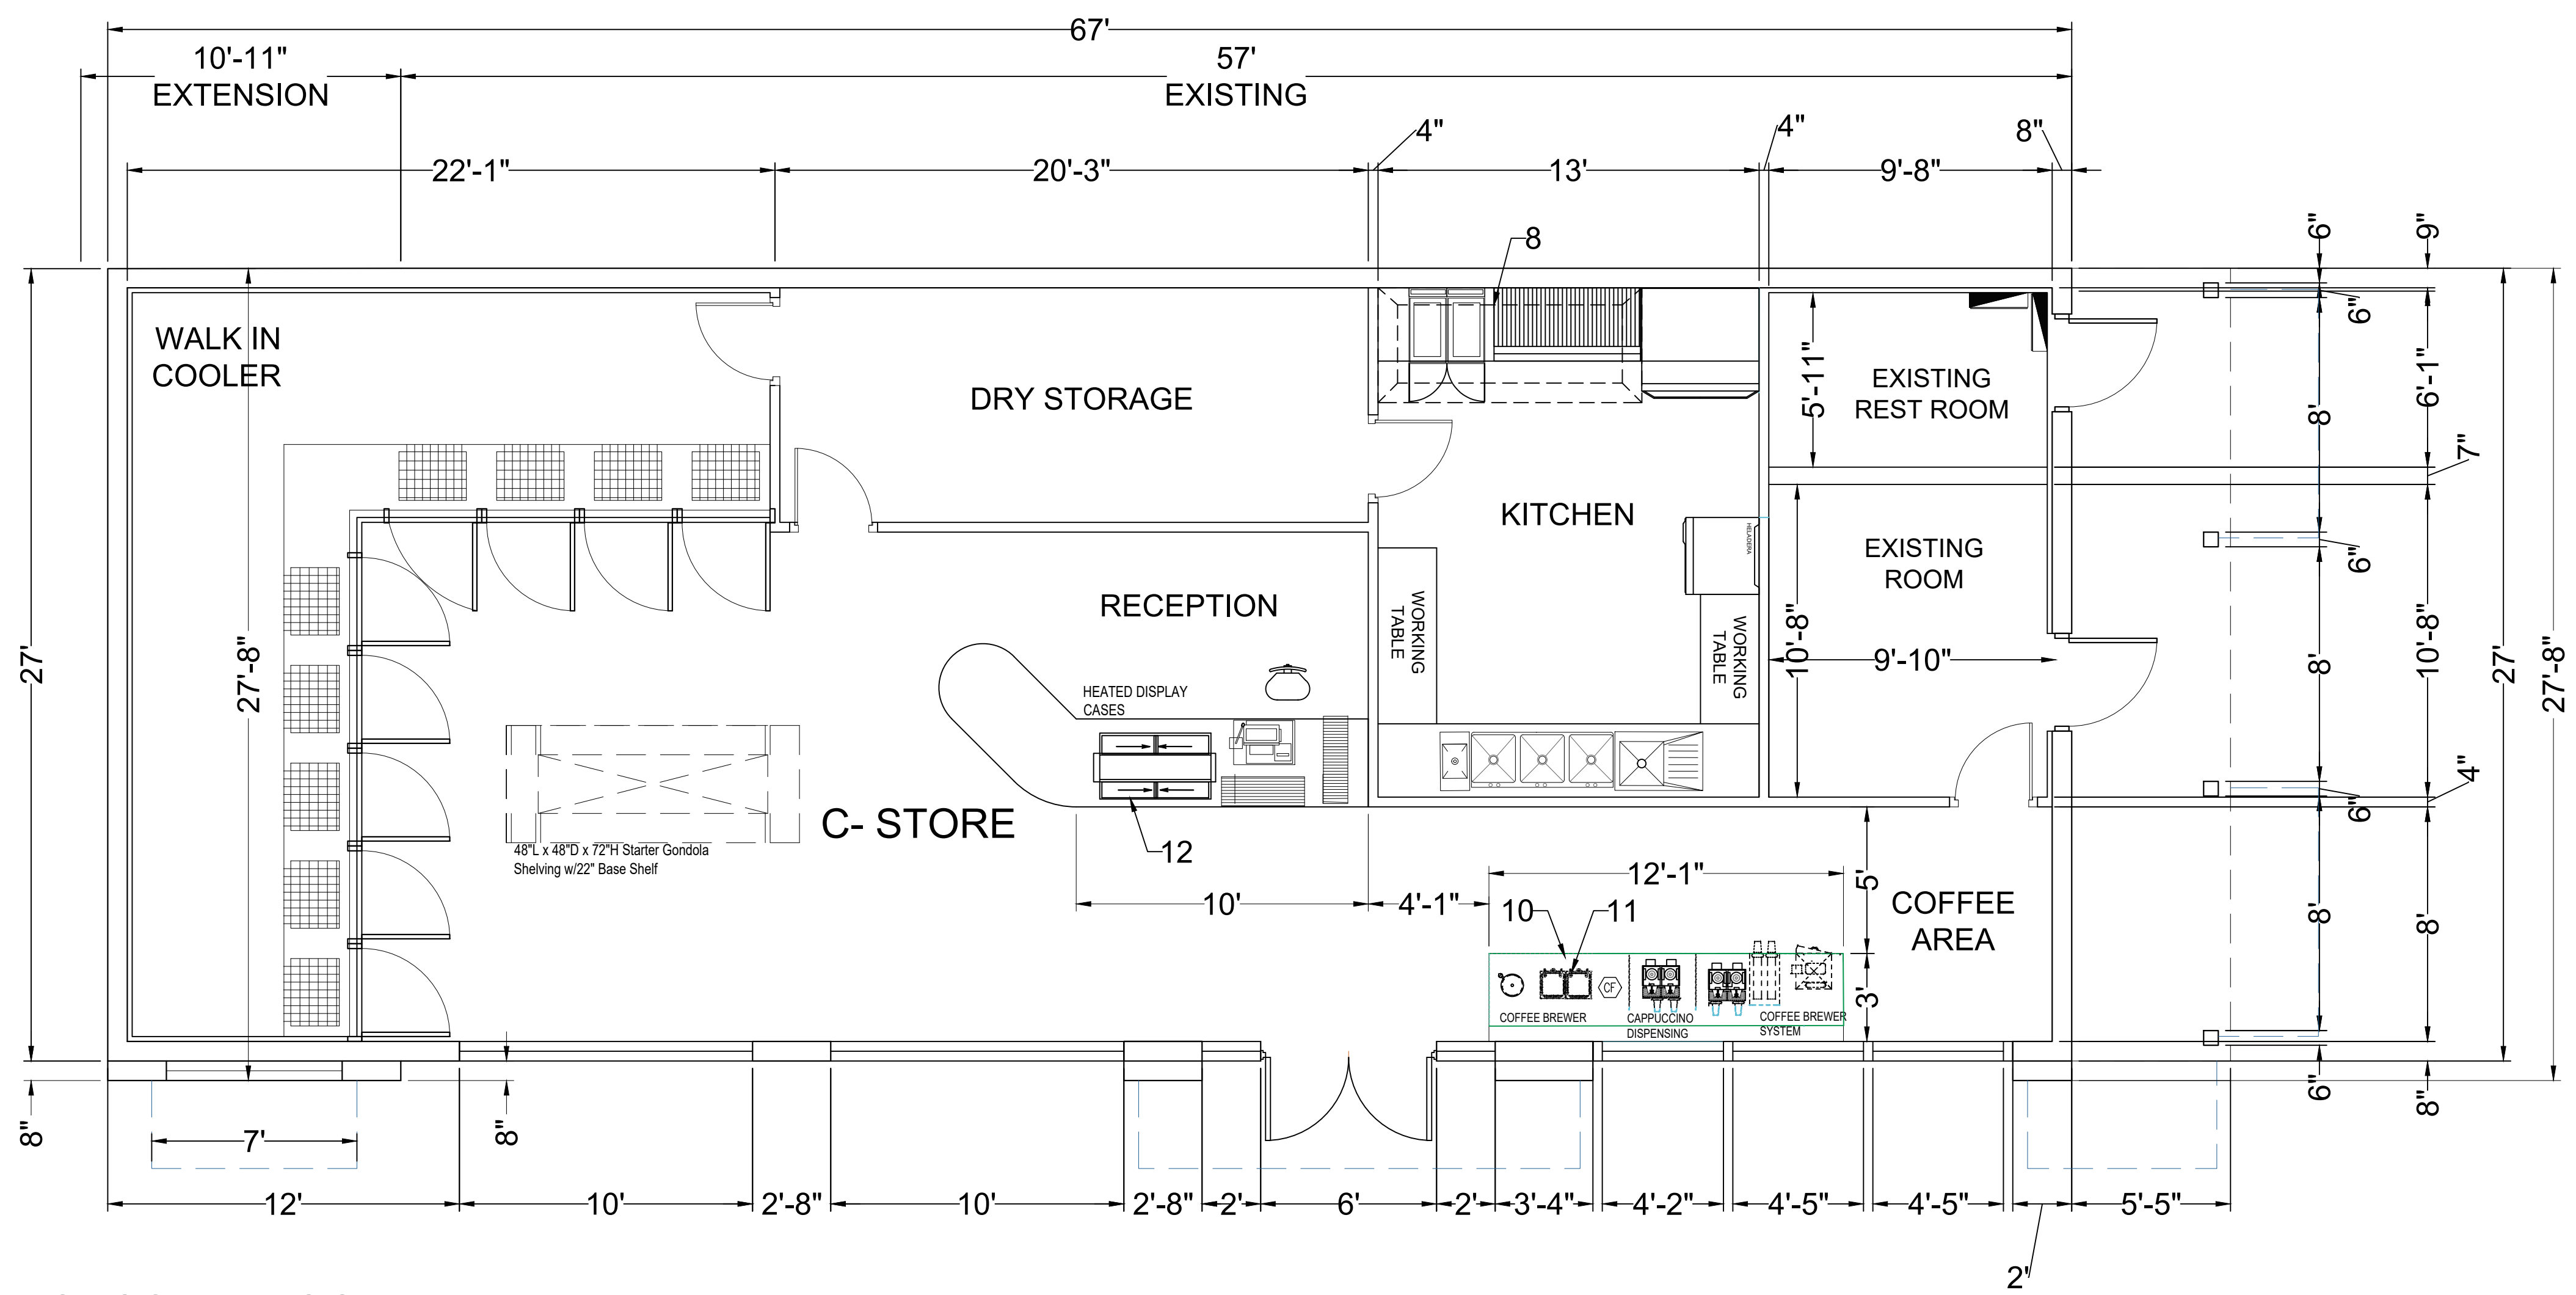

1 PROPOSED FLOOR PLAN
 SCALE: 1/4"=1'-0"

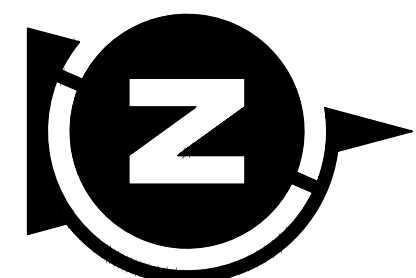

PROJECT:
 105 S MAIN ST, FORT
 BRAGG, CA 95437-4207

Assessor Parcel # 008-161-10-00

REVISIONS:	DATE:	DESCRIPTION:	BY:

CURRENT ISSUE DATE:
02-05-24

ISSUED FOR:

CONTROL NO.:

DRAWN BY: **BOULEVARD**

CHECKED:

APPROVED:

SHEET TITLE:
PROPOSED FLOOR PLAN

SHEET #

A-4.0