
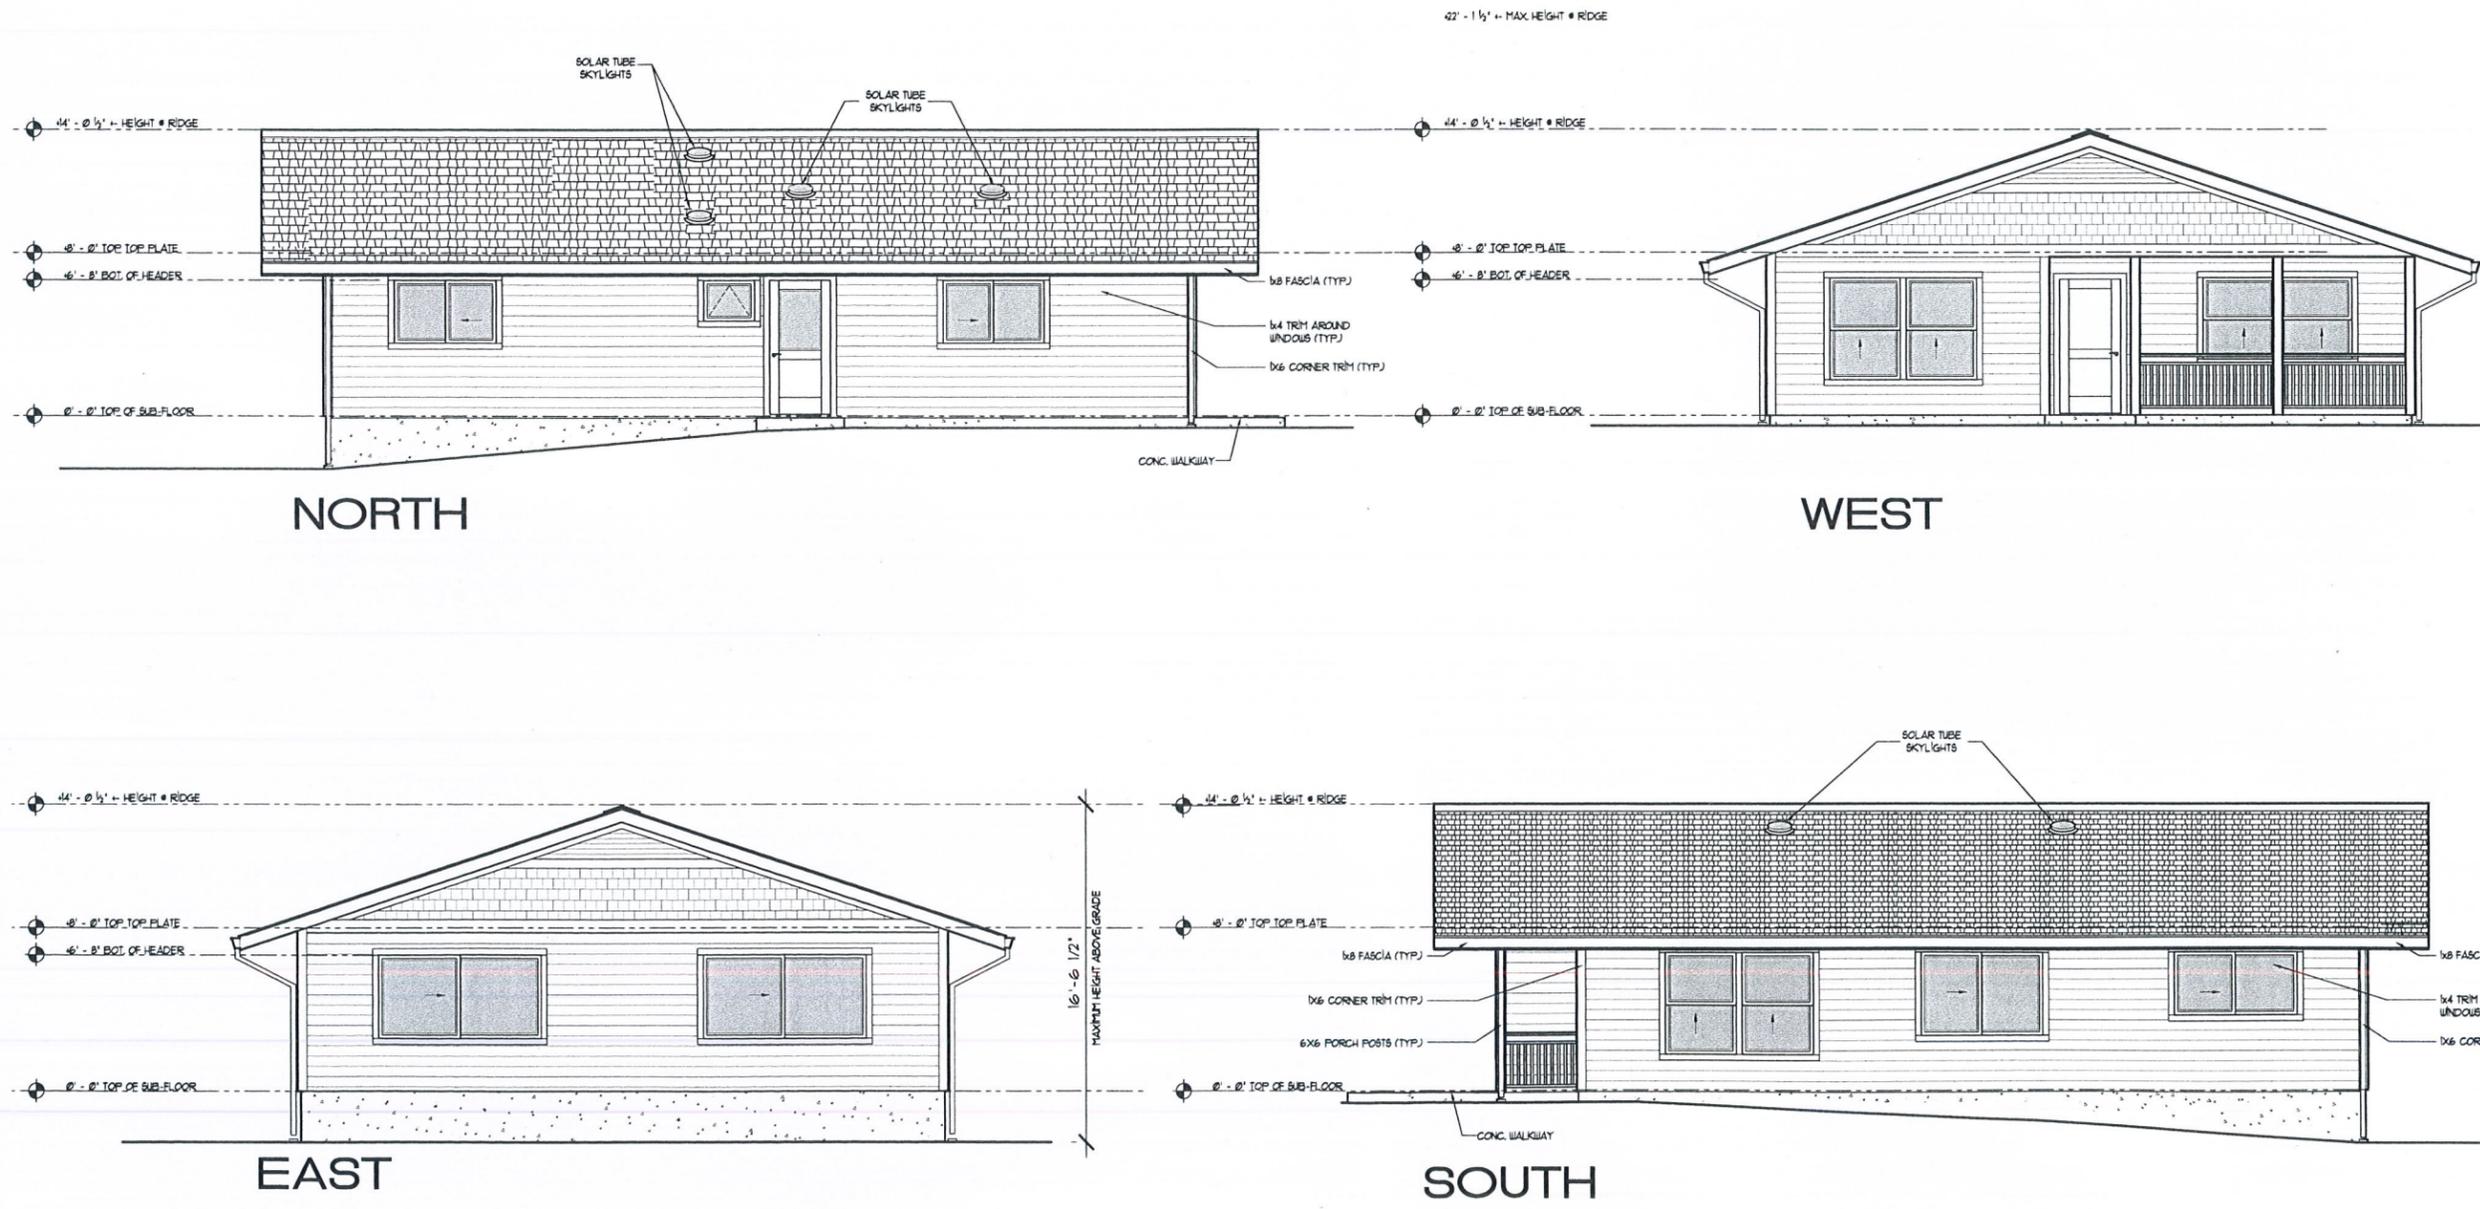


EXTERIOR MATERIALS

WALLS:	HARDIPLANK SMOOTH HORIZONTAL LAP SIDING AND HARDIESHINGLE SHINGLE SIDING OR EQUAL PRODUCTS BY OTHER MANUFACTURERS
EXTERIOR FINISH:	1 PRIME COAT, 2 COATS EXTERIOR LATEX PAINT FINISH
CASINGS:	HARDI TRIM OR EQ. FIBER CEMENT SMOOTH TRIM
FASCIAS:	HARDI TRIM OR EQ. FIBER CEMENT SMOOTH TRIM
WINDOWS:	VINYL SASH IN ALMOND COLOR
SLIDING DOORS:	VINYL SASH IN ALMOND COLOR
FRENCH DOORS:	VINYL SASH IN ALMOND COLOR
ROOFING:	COMPOSITION SHINGLES (50 YEAR GUARANTEE) - COLOR BLACK
FLASHING:	16 OZ. COPPER
GUTTERS:	16 OZ. COPPER OR SEAMLESS ALUMINUM IN BROWN COLOR
DOWN SPOUTS:	16 OZ. COPPER OR SEAMLESS ALUMINUM IN BROWN COLOR
WALKS AND PORCH:	CAST IN PLACE INTEGRALLY COLORED CONCRETE, BROOM FINISH
FOUNDATION WALLS:	CAST IN PLACE CONCRETE, BOARD FORMED FINISH
NAILING:	ALL EXPOSED NAILING TO BE STAINLESS STEEL RING SHANK TYPE
PORCH AND RAILING:	PAINT GRADE REDWOOD OR WESTERN RED CEDAR W/ 1 PRIME COAT, 2 COATS EXTERIOR LATEX PAINT FINISH

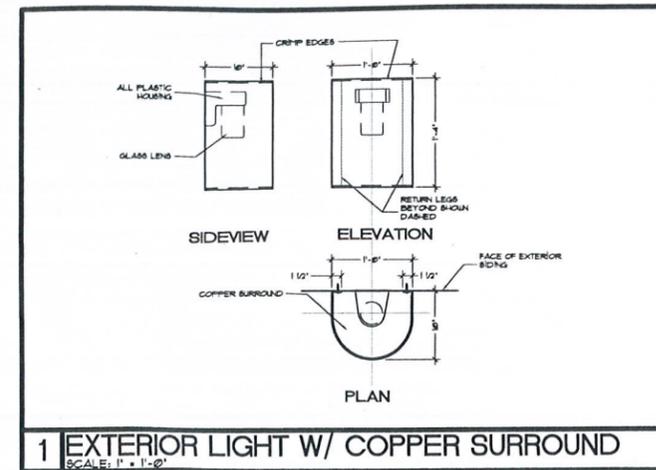

EAST
EXTERIOR ELEVATIONS

1/4" = 1'-0"

NEWBERGER ARCHITECTS
LEVENTHAL, SICH, OSBER, NEWBERGER ARCHITECTS
MICHAEL LEVENTHAL, ROBERT SCHLOSSER AND TODD NEWBERGER
452 NORTH MAIN STREET FORT BRAGG, CALIF. 95437
Phone (709) 777-7817
www.newberger.com

EXTERIOR ELEVATIONS

TWO NEW SINGLE FAMILY RESIDENCES AFFORDABLE HOUSING PROJECT for: Habitat for Humanity
630 DUBOIS LANE
FORT BRAGG, California 95437

ISSUE DATE	APRIL 30, 2018
REVISIONS	

DRAWN	RS
CHECKED	
SCALE	AS NOTED
SHEET	

A3.1

OF SHEETS

