


PROJECT:
 HARE CREEK CENTER
 GROUP II COMMERCIAL REAL ESTATE, INC.
 1250 DEL MAR DRIVE
 FORT BRAGG, CALIFORNIA
 APN# 018-450-41

TITLE:
 CONTEXT PLAN

Debra Lennox, AIA
 LEED A/P
 Mendocino, CA 95460
 707-937-0270
 dlennox@mch.org / www.dlennox.com

Martha Hill
 32510 Pearl Dr., Fort Bragg, CA 95437
 707-357-2288
 marthahill@yahoo.com

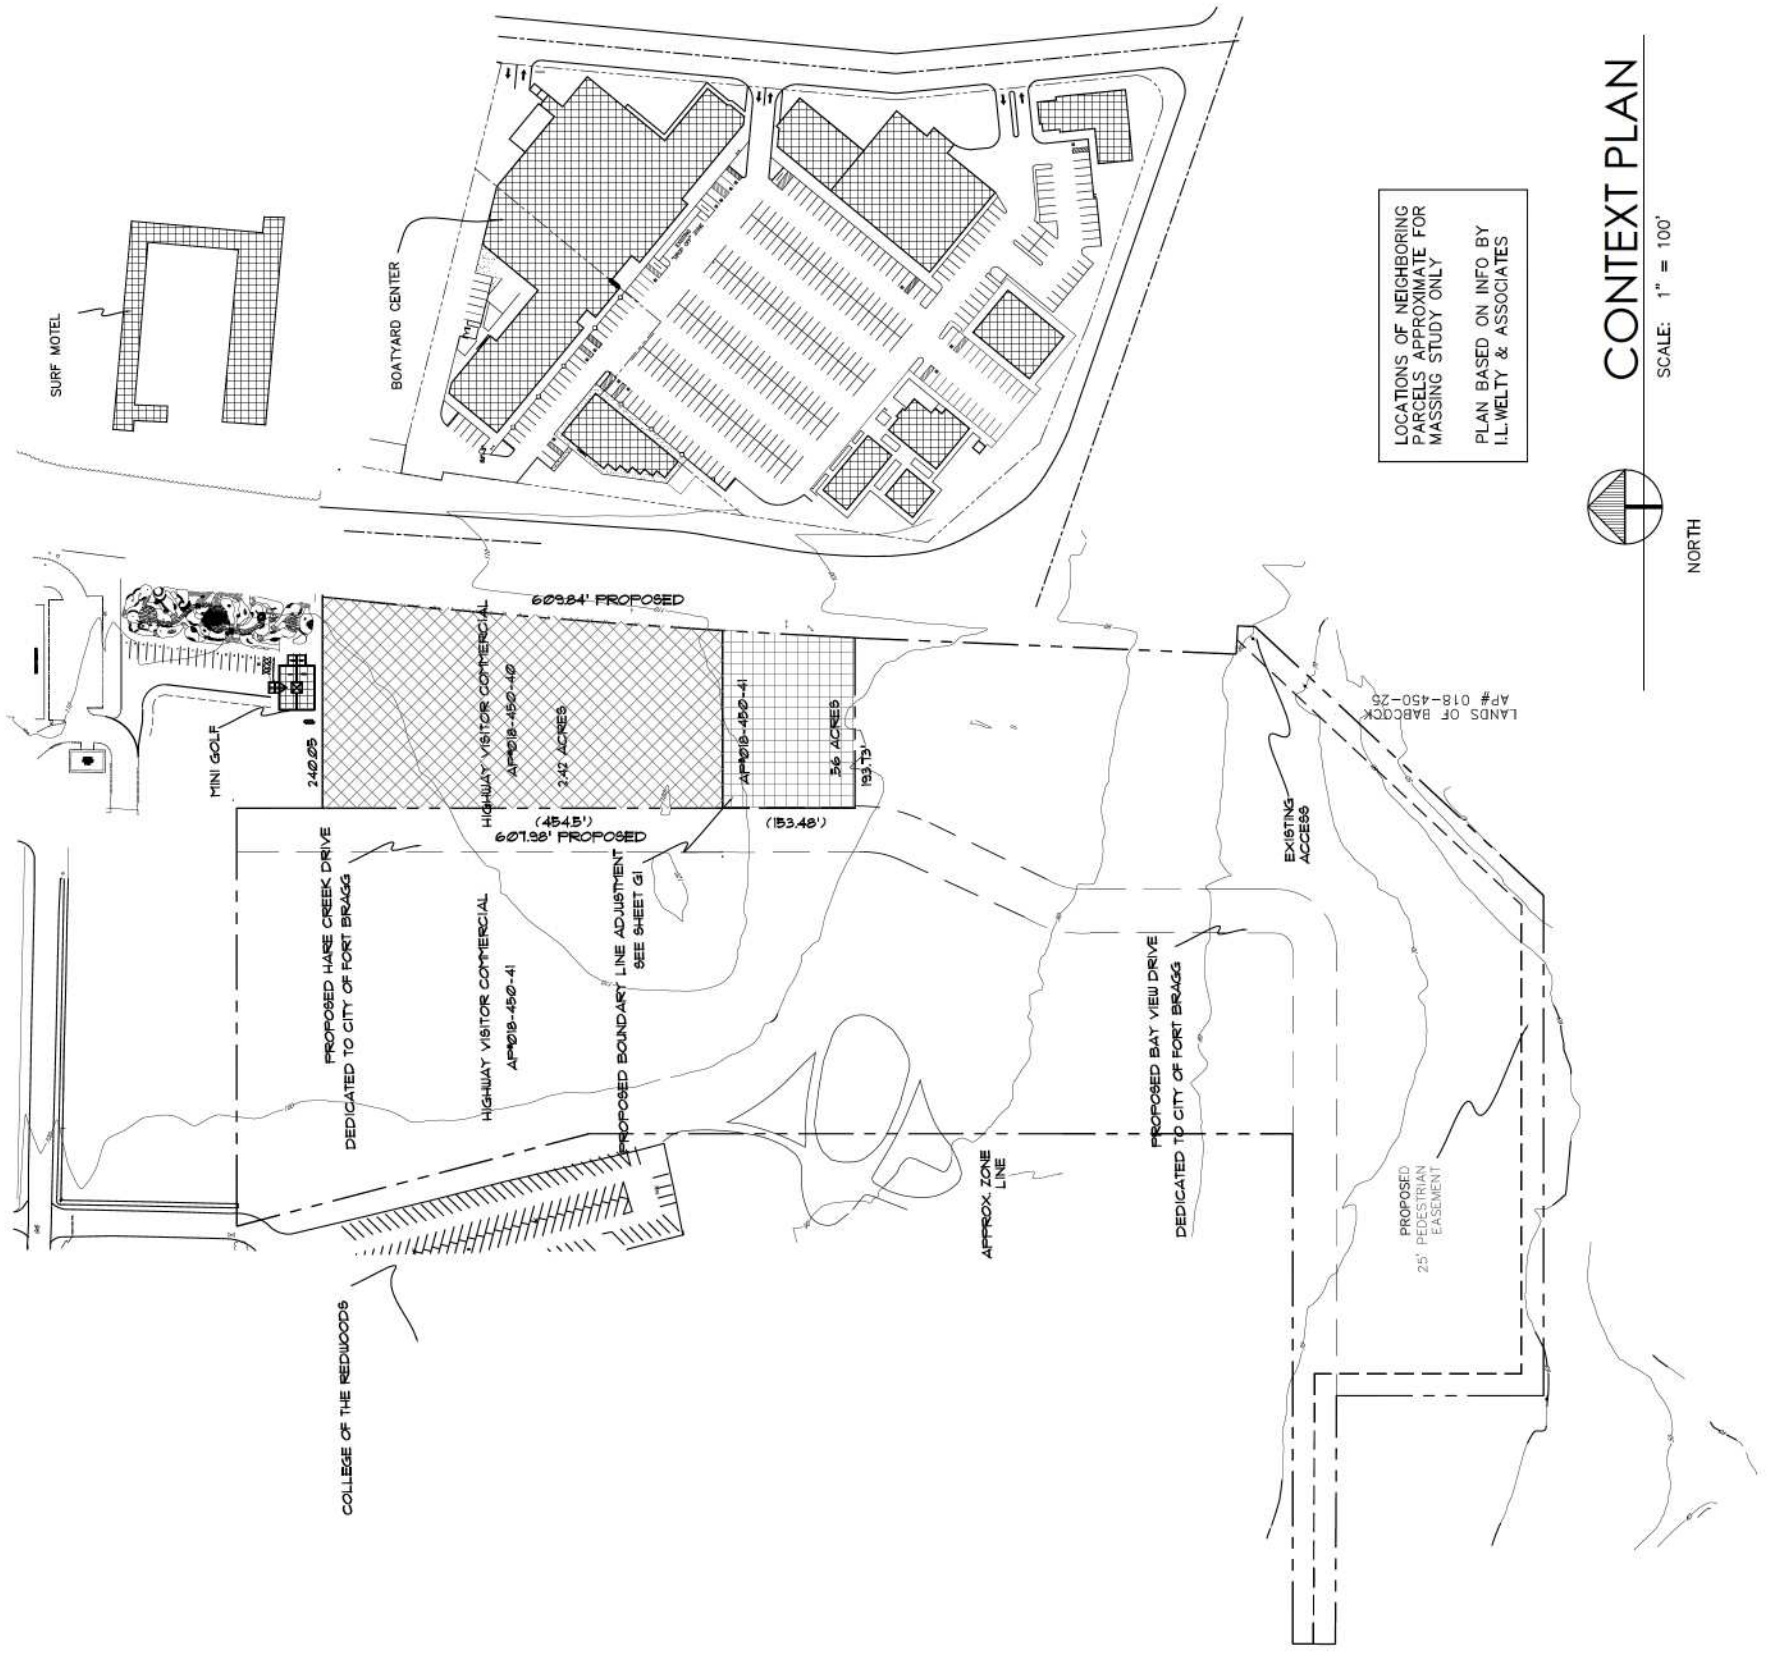

CONTEXT PLAN
 SCALE: 1" = 100'




NORTH

PROJECT:
HARE CREEK CENTER
 GROUP II COMMERCIAL REAL ESTATE, INC.
 1250 DEL MAR DRIVE
 FORT BRAGG, CALIFORNIA
 APN# 018-450-41

TITLE:
PROPOSED CONTEXT PLAN

Debra Lennox, AIA
 LEED A/P
 Mendocino, CA 95460
 Pg Box 798
 dlennox@mch.org / www.dlennox.com
 707-937-0270

Martha Hill
 32510 Pearl Dr., Fort Bragg, CA 95437
 marthahill@yaho.com
 707-357-2288

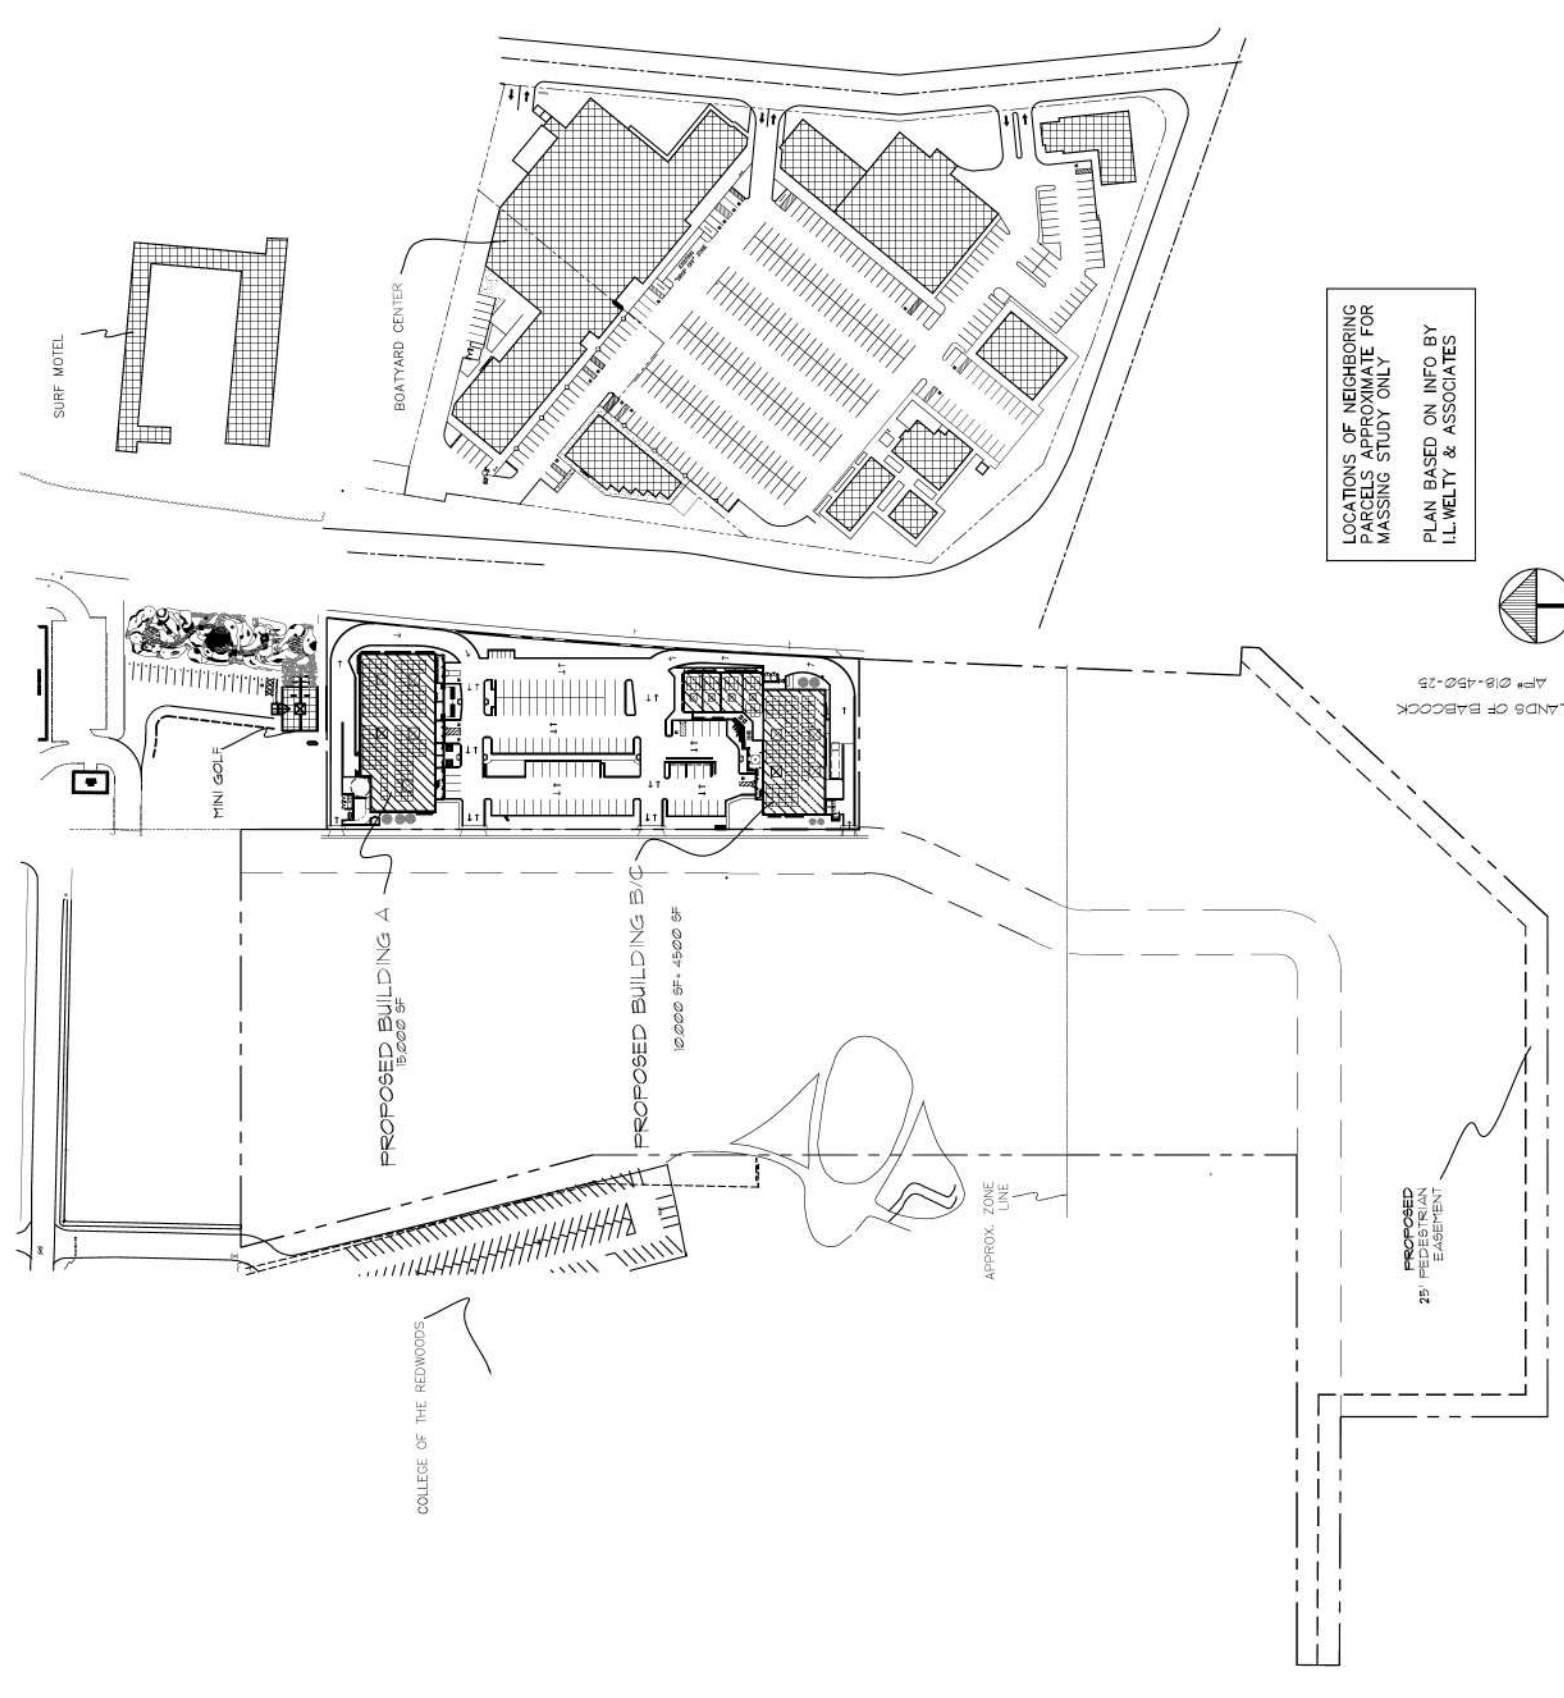

PROPOSED CONTEXT PLAN


SCALE: 1" = 100'

TITLE:
 SITE PLAN

NOTE: PARKING LOT
 LIGHTING TO BE LED
 DOWNCAST, SHIELDED
 "EUROTOQUE MUNICH
 SERIES OR
 EQUIVALENT, SEE
 ATTACHMENT FOR
 SPECS. SEE SHEETS
 A11-A13 FOR BLDG
 LIGHTING LOCATIONS


- LEGEND:**
- MONUMENT SIGN
 - RAIN WATER TANK
 - SINGLE LIGHT POLE
 - DOUBLE LIGHT POLE
 - CROSS WALK

PLAN BASED ON INFO BY
 ILLWELTY & ASSOCIATES

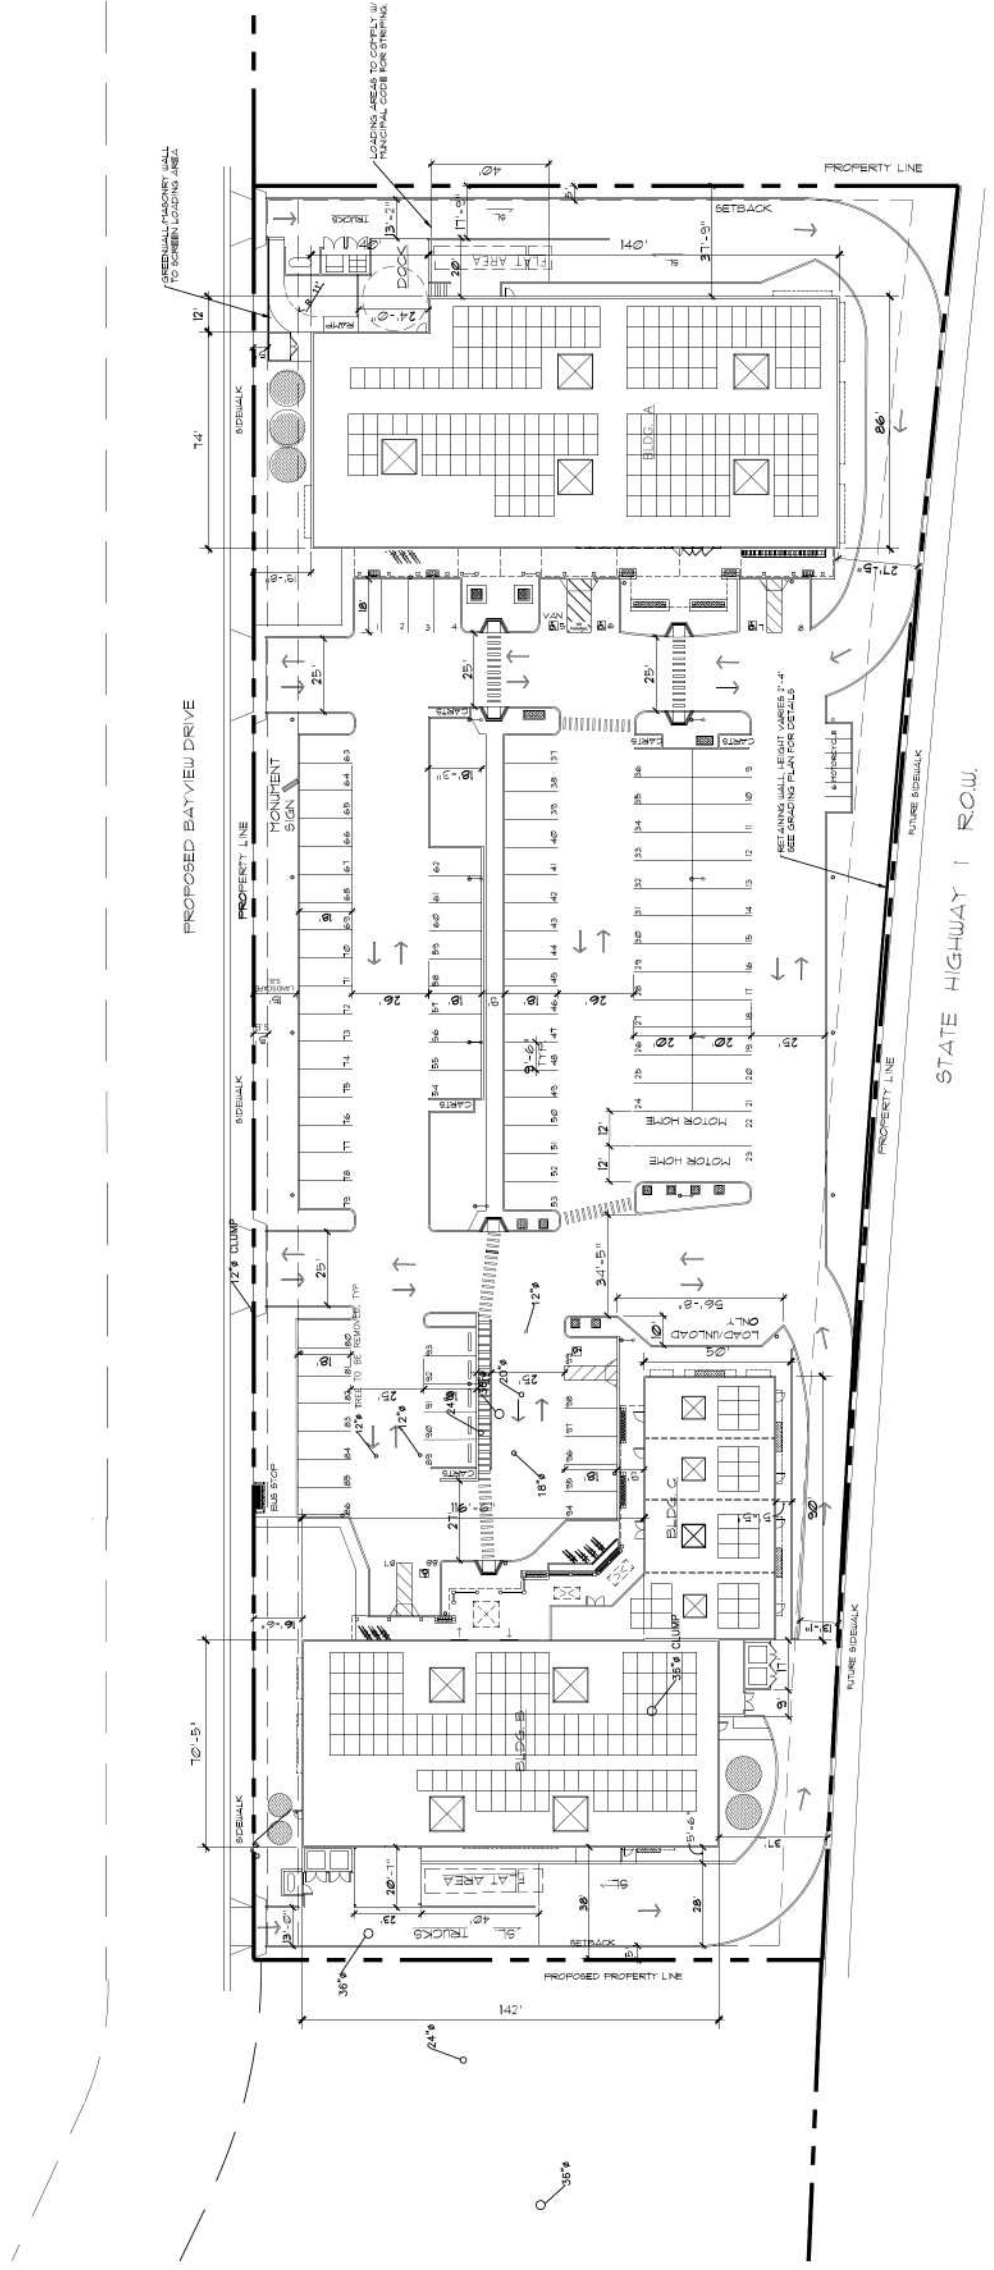

SITE PLAN

SCALE: 1" = 30'

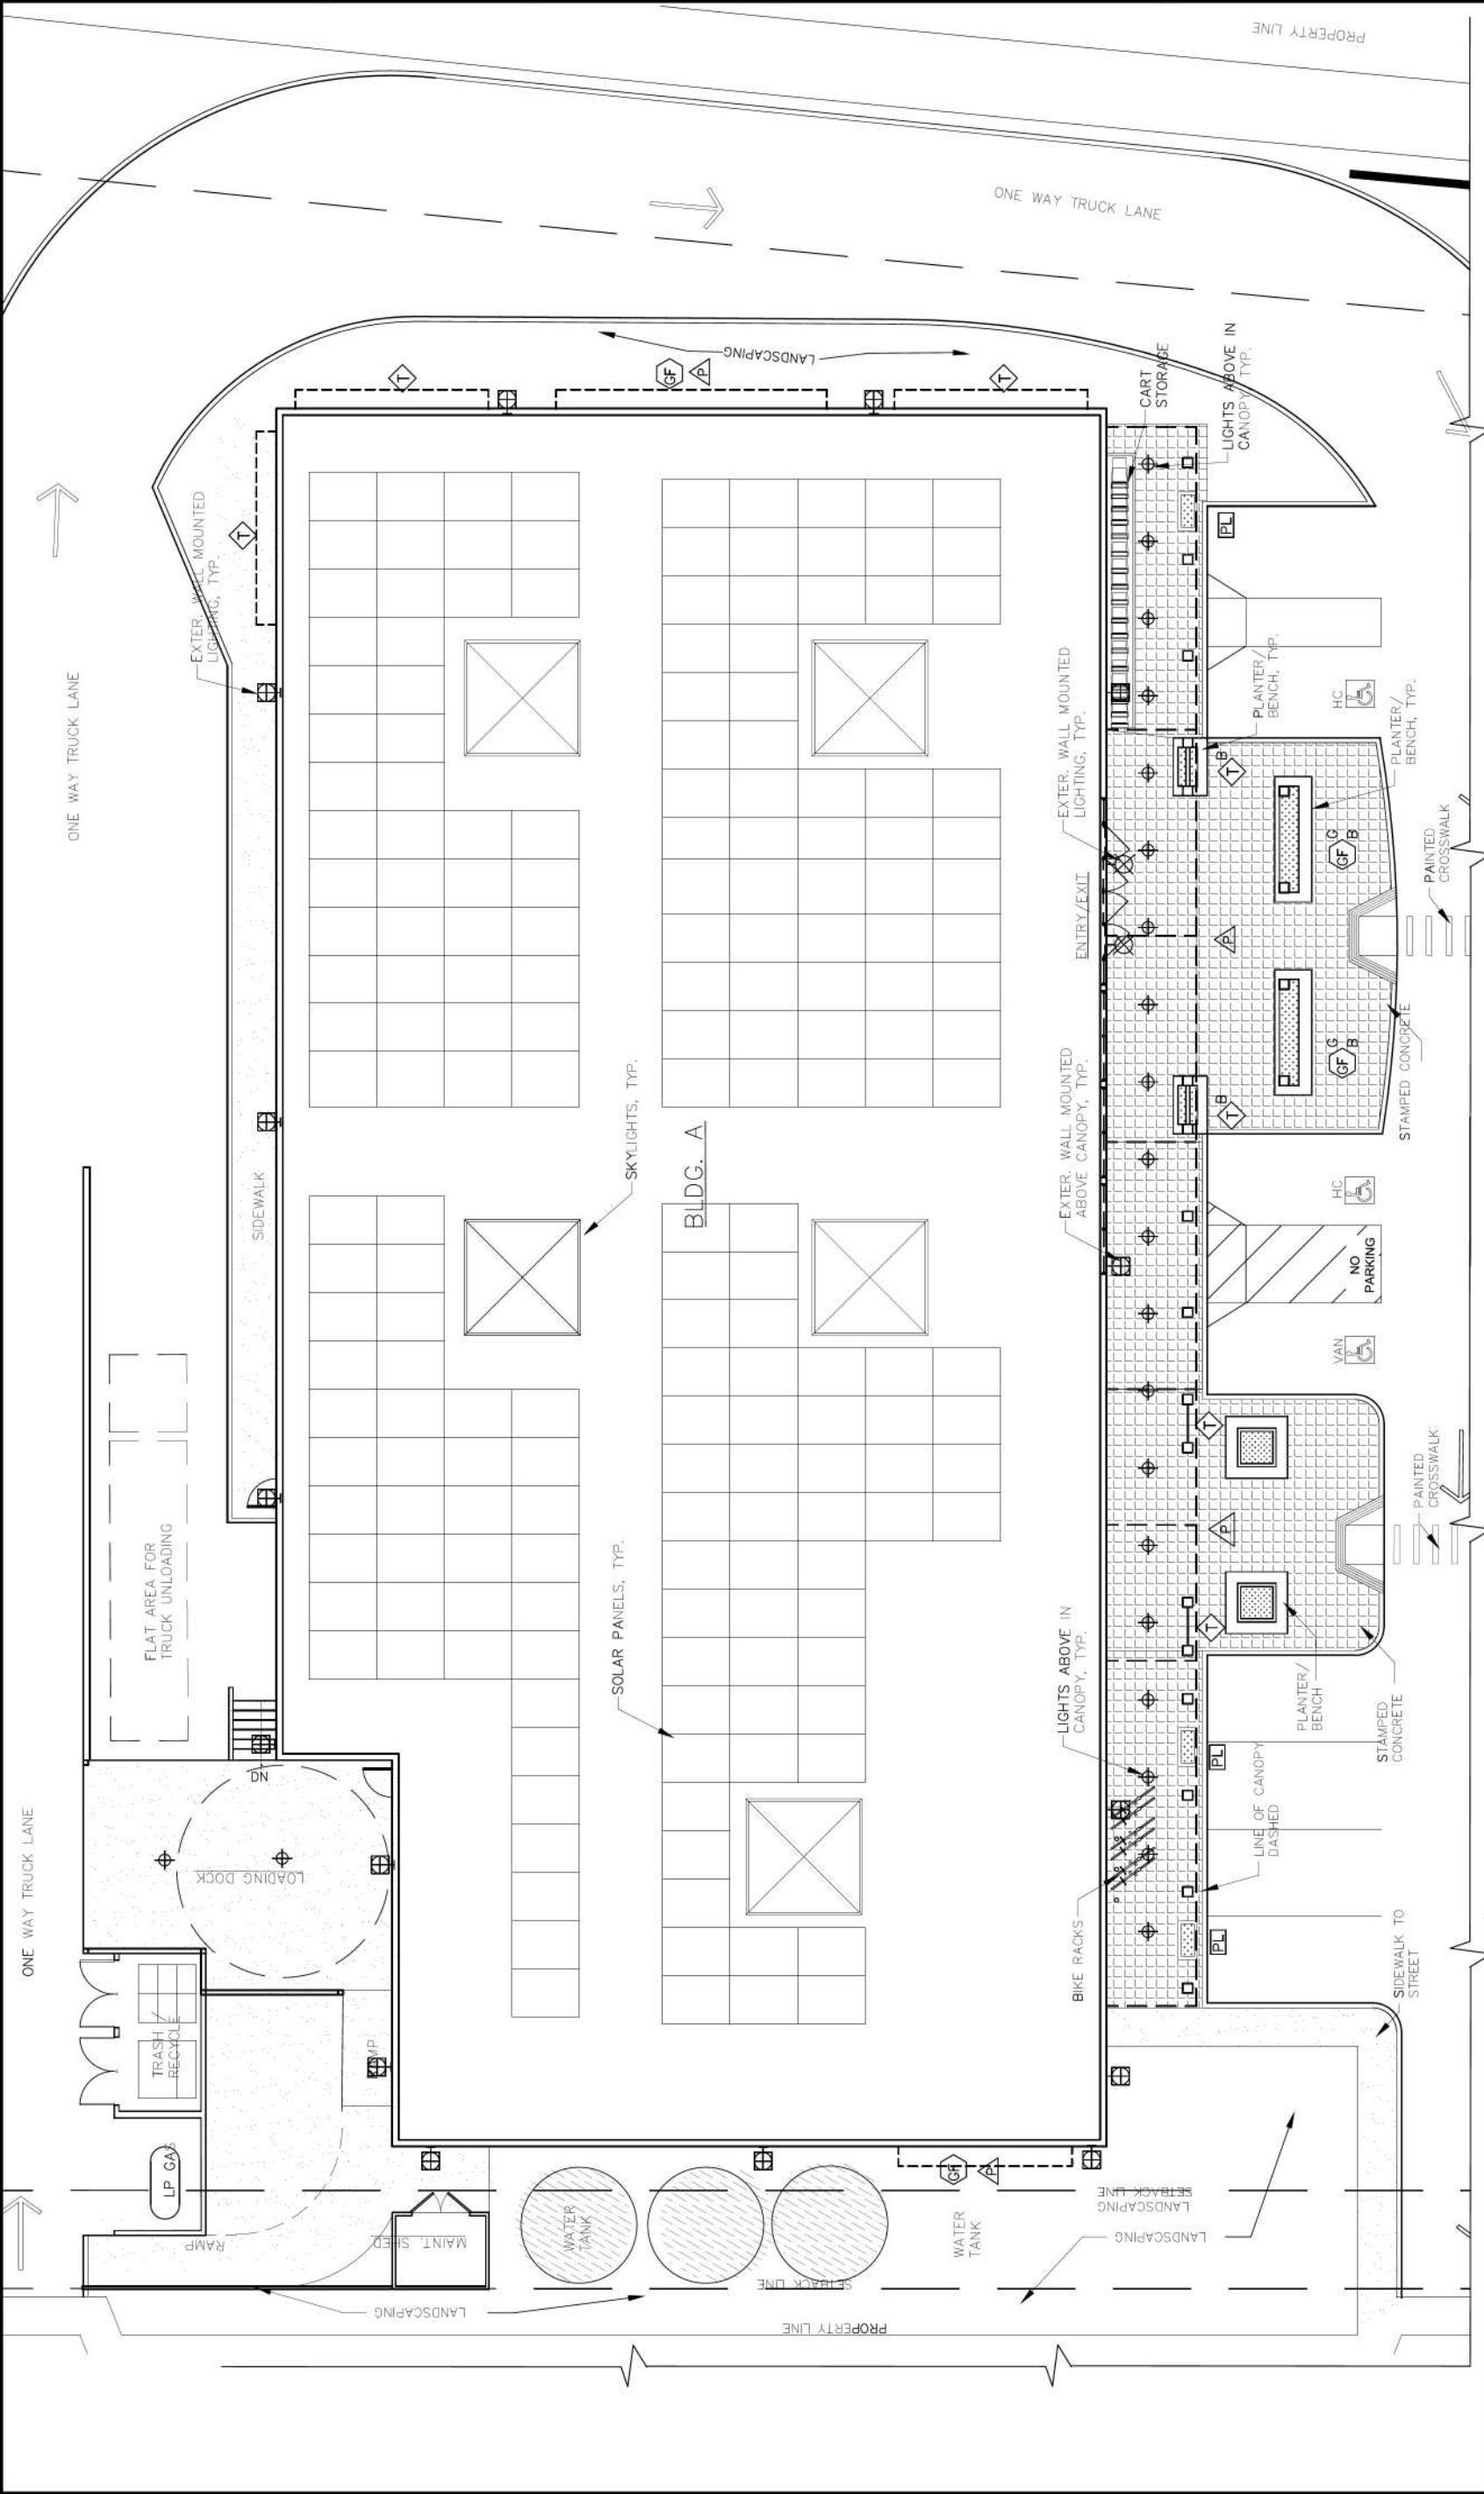

LEGEND FOR GREEN FACADES/TRELLIS:

	PEDIMENT TRELLIS
	MOVEABLE PLANTER
	TRELLIS
	GREEN FACADE
	GREEN FACADE W/ BENCH 'B'
	GREEN FACADE W/ BENCH 'B' AND GLASS 'G'
	GREEN FACADE W/ BENCH 'B' AND GLASS 'G'
	GREEN FACADE WITH GLASS 'G'
	TRELLIS WITH BENCH 'B'
	TRELLIS WITH GLASS 'G'

LEGEND:


	CONC. PAVERS
	MONUMENT SIGN
	RAIN WATER TANK
	CROSS WALK
	CARTS
	CARTS (MOVABLE)
	ENTRY / EXIT

LIGHTING:

	CANOPY CEILING LIGHTS
	WALL MOUNTED LED, DOWN-FACING (UNDER CANOPY)
	WALL MOUNTED LED, DOWN-FACING (ABOVE CANOPY)

SITE PLAN- BLDG. A
SCALE: 1/8"=1'-0"

NORTH

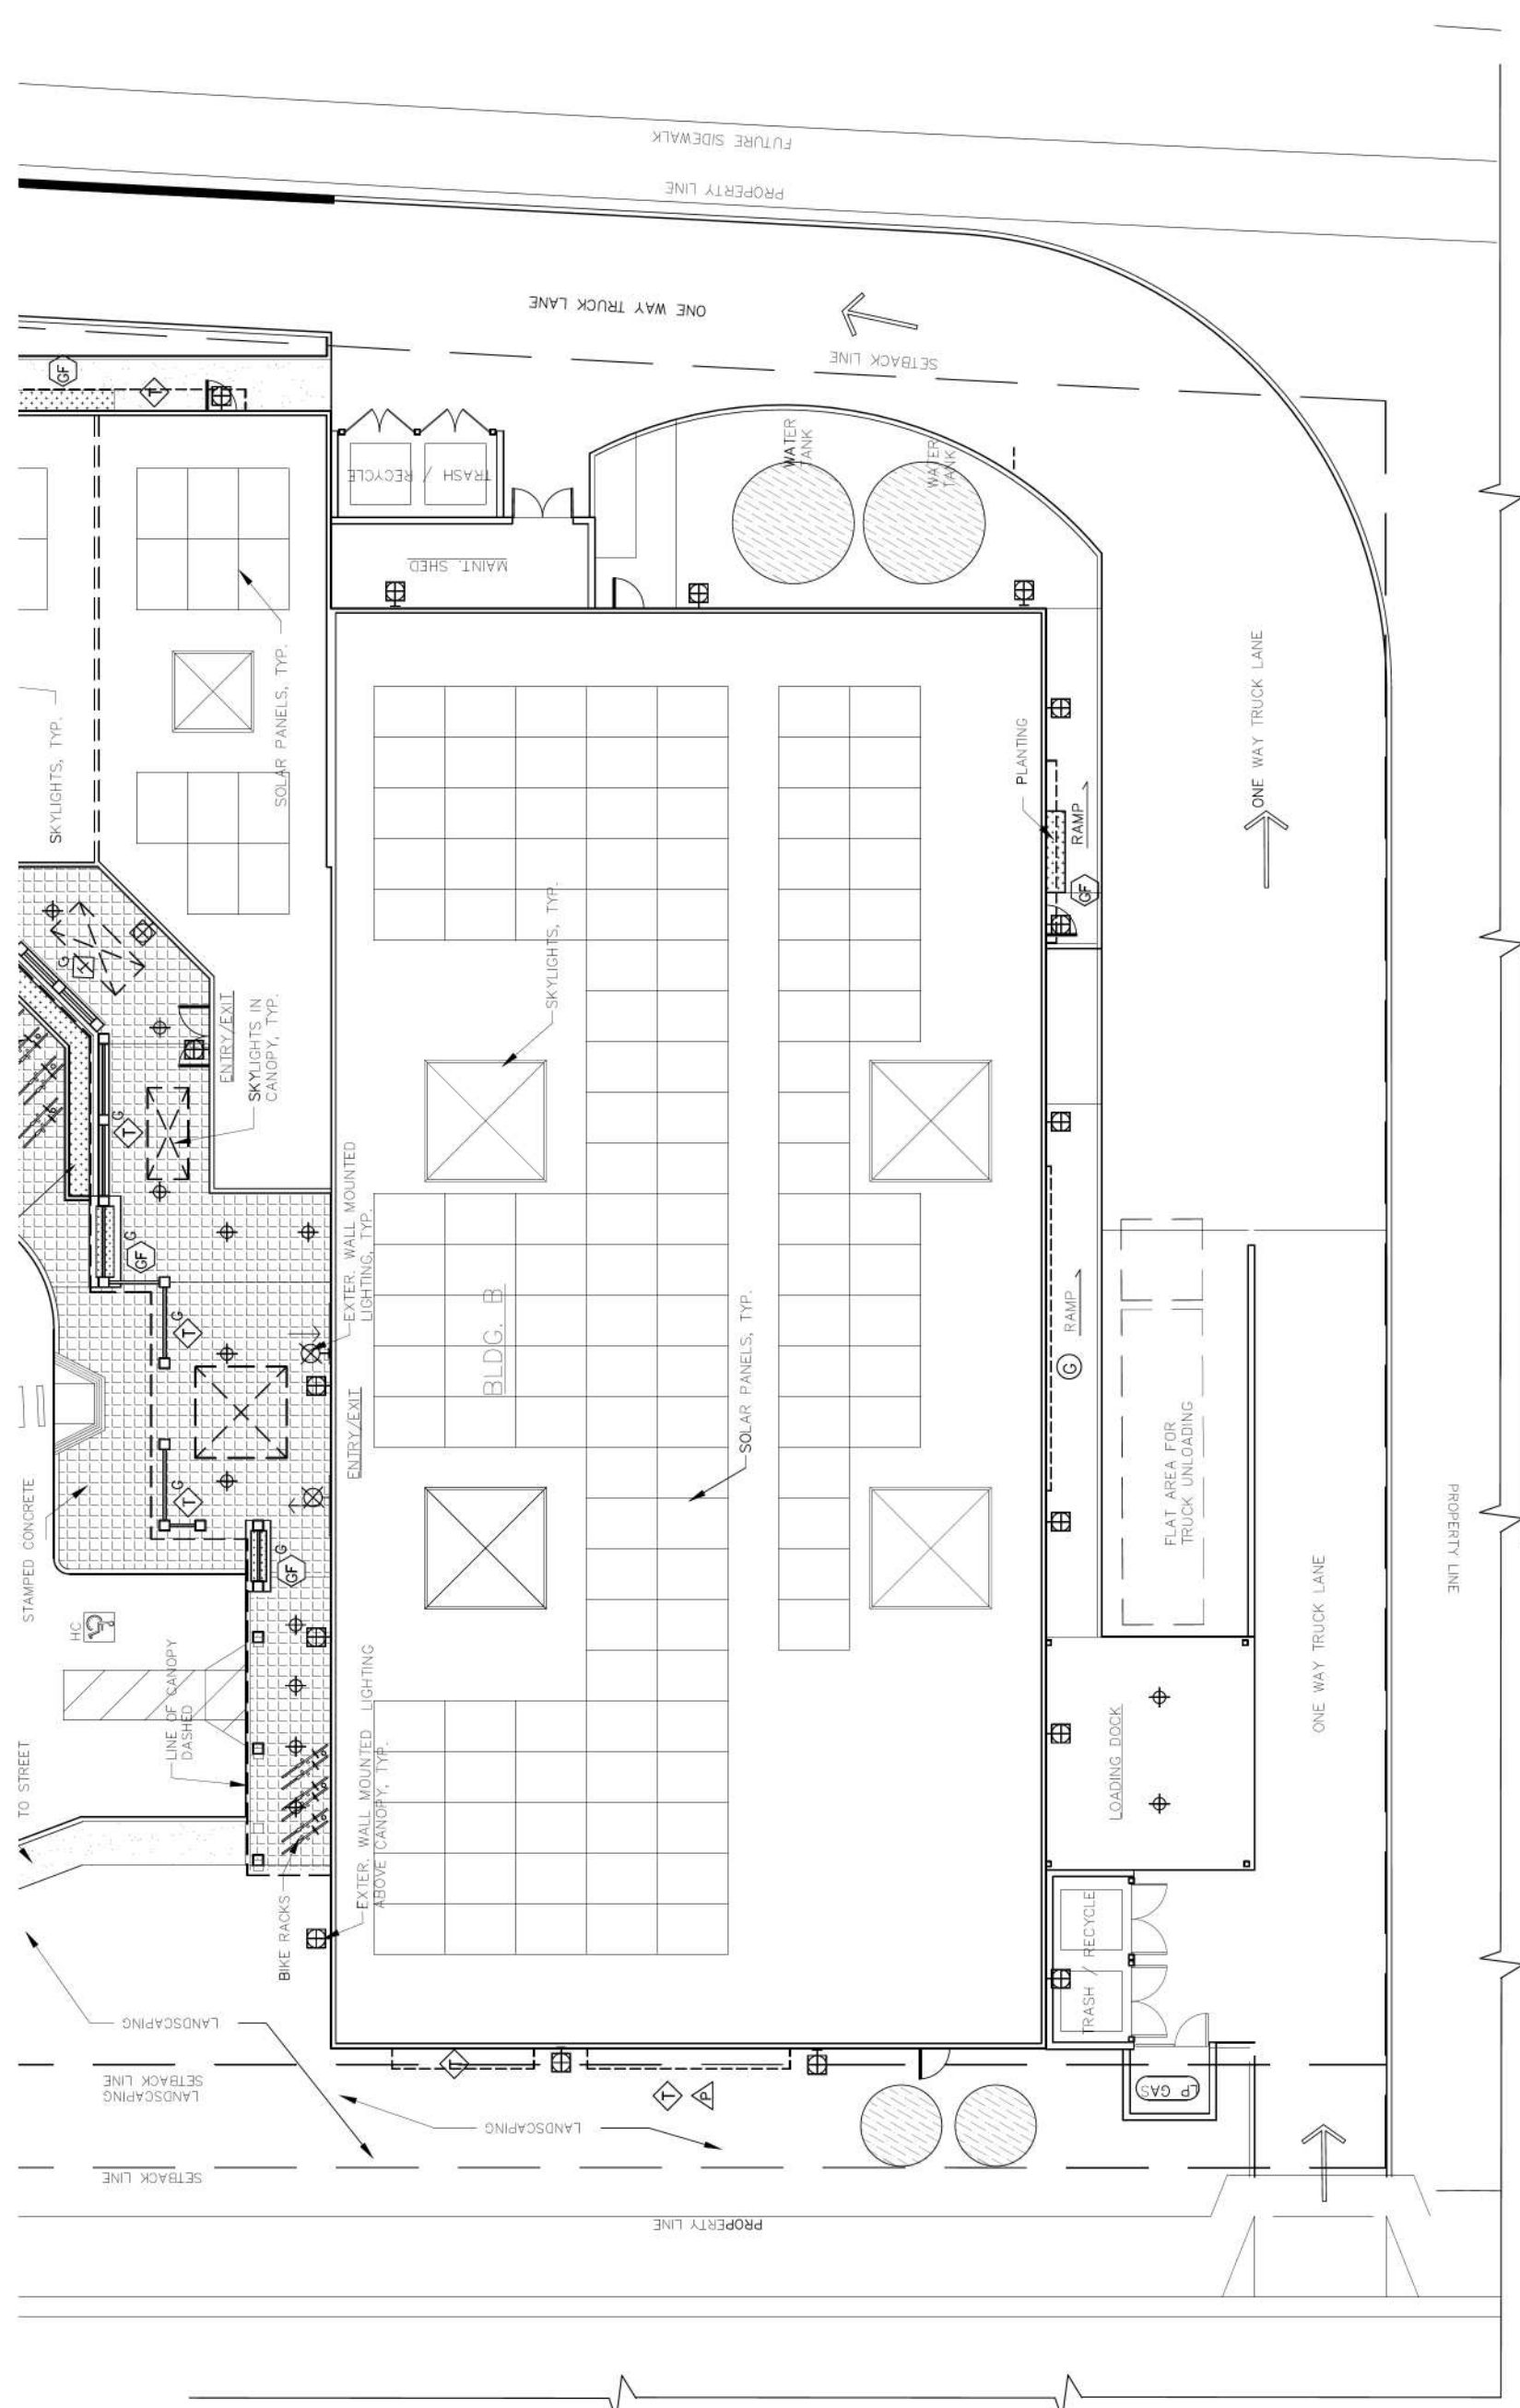

SITE PLAN- BLDG B
 SCALE: 1/8"=1'-0"

LEGEND FOR GREEN FACADES/TRELLIS:

	PEDIMENT TRELLIS		TRELLIS WITH GLASS 'G'
	MOVEABLE PLANTER		TRELLIS WITH BENCH 'B'
	GREEN FACADE W/ BENCH 'B'		GREEN FACADE W/ BENCH 'B' AND GLASS 'G'
	GREEN FACADE		GREEN FACADE W/ BENCH 'B'
	GRID		


LEGEND:

	CONC. PAVERS		CROSS WALK
	MONUMENT SIGN		CARTS
	RAIN WATER TANK		CARTS (MOVABLE)
			ENTRY / EXIT

LIGHTING:

	CANOPY CEILING LIGHTS
	WALL MOUNTED LED, DOWN-FACING (UNDER CANOPY)
	WALL MOUNTED LED, DOWN-FACING (ABOVE CANOPY)



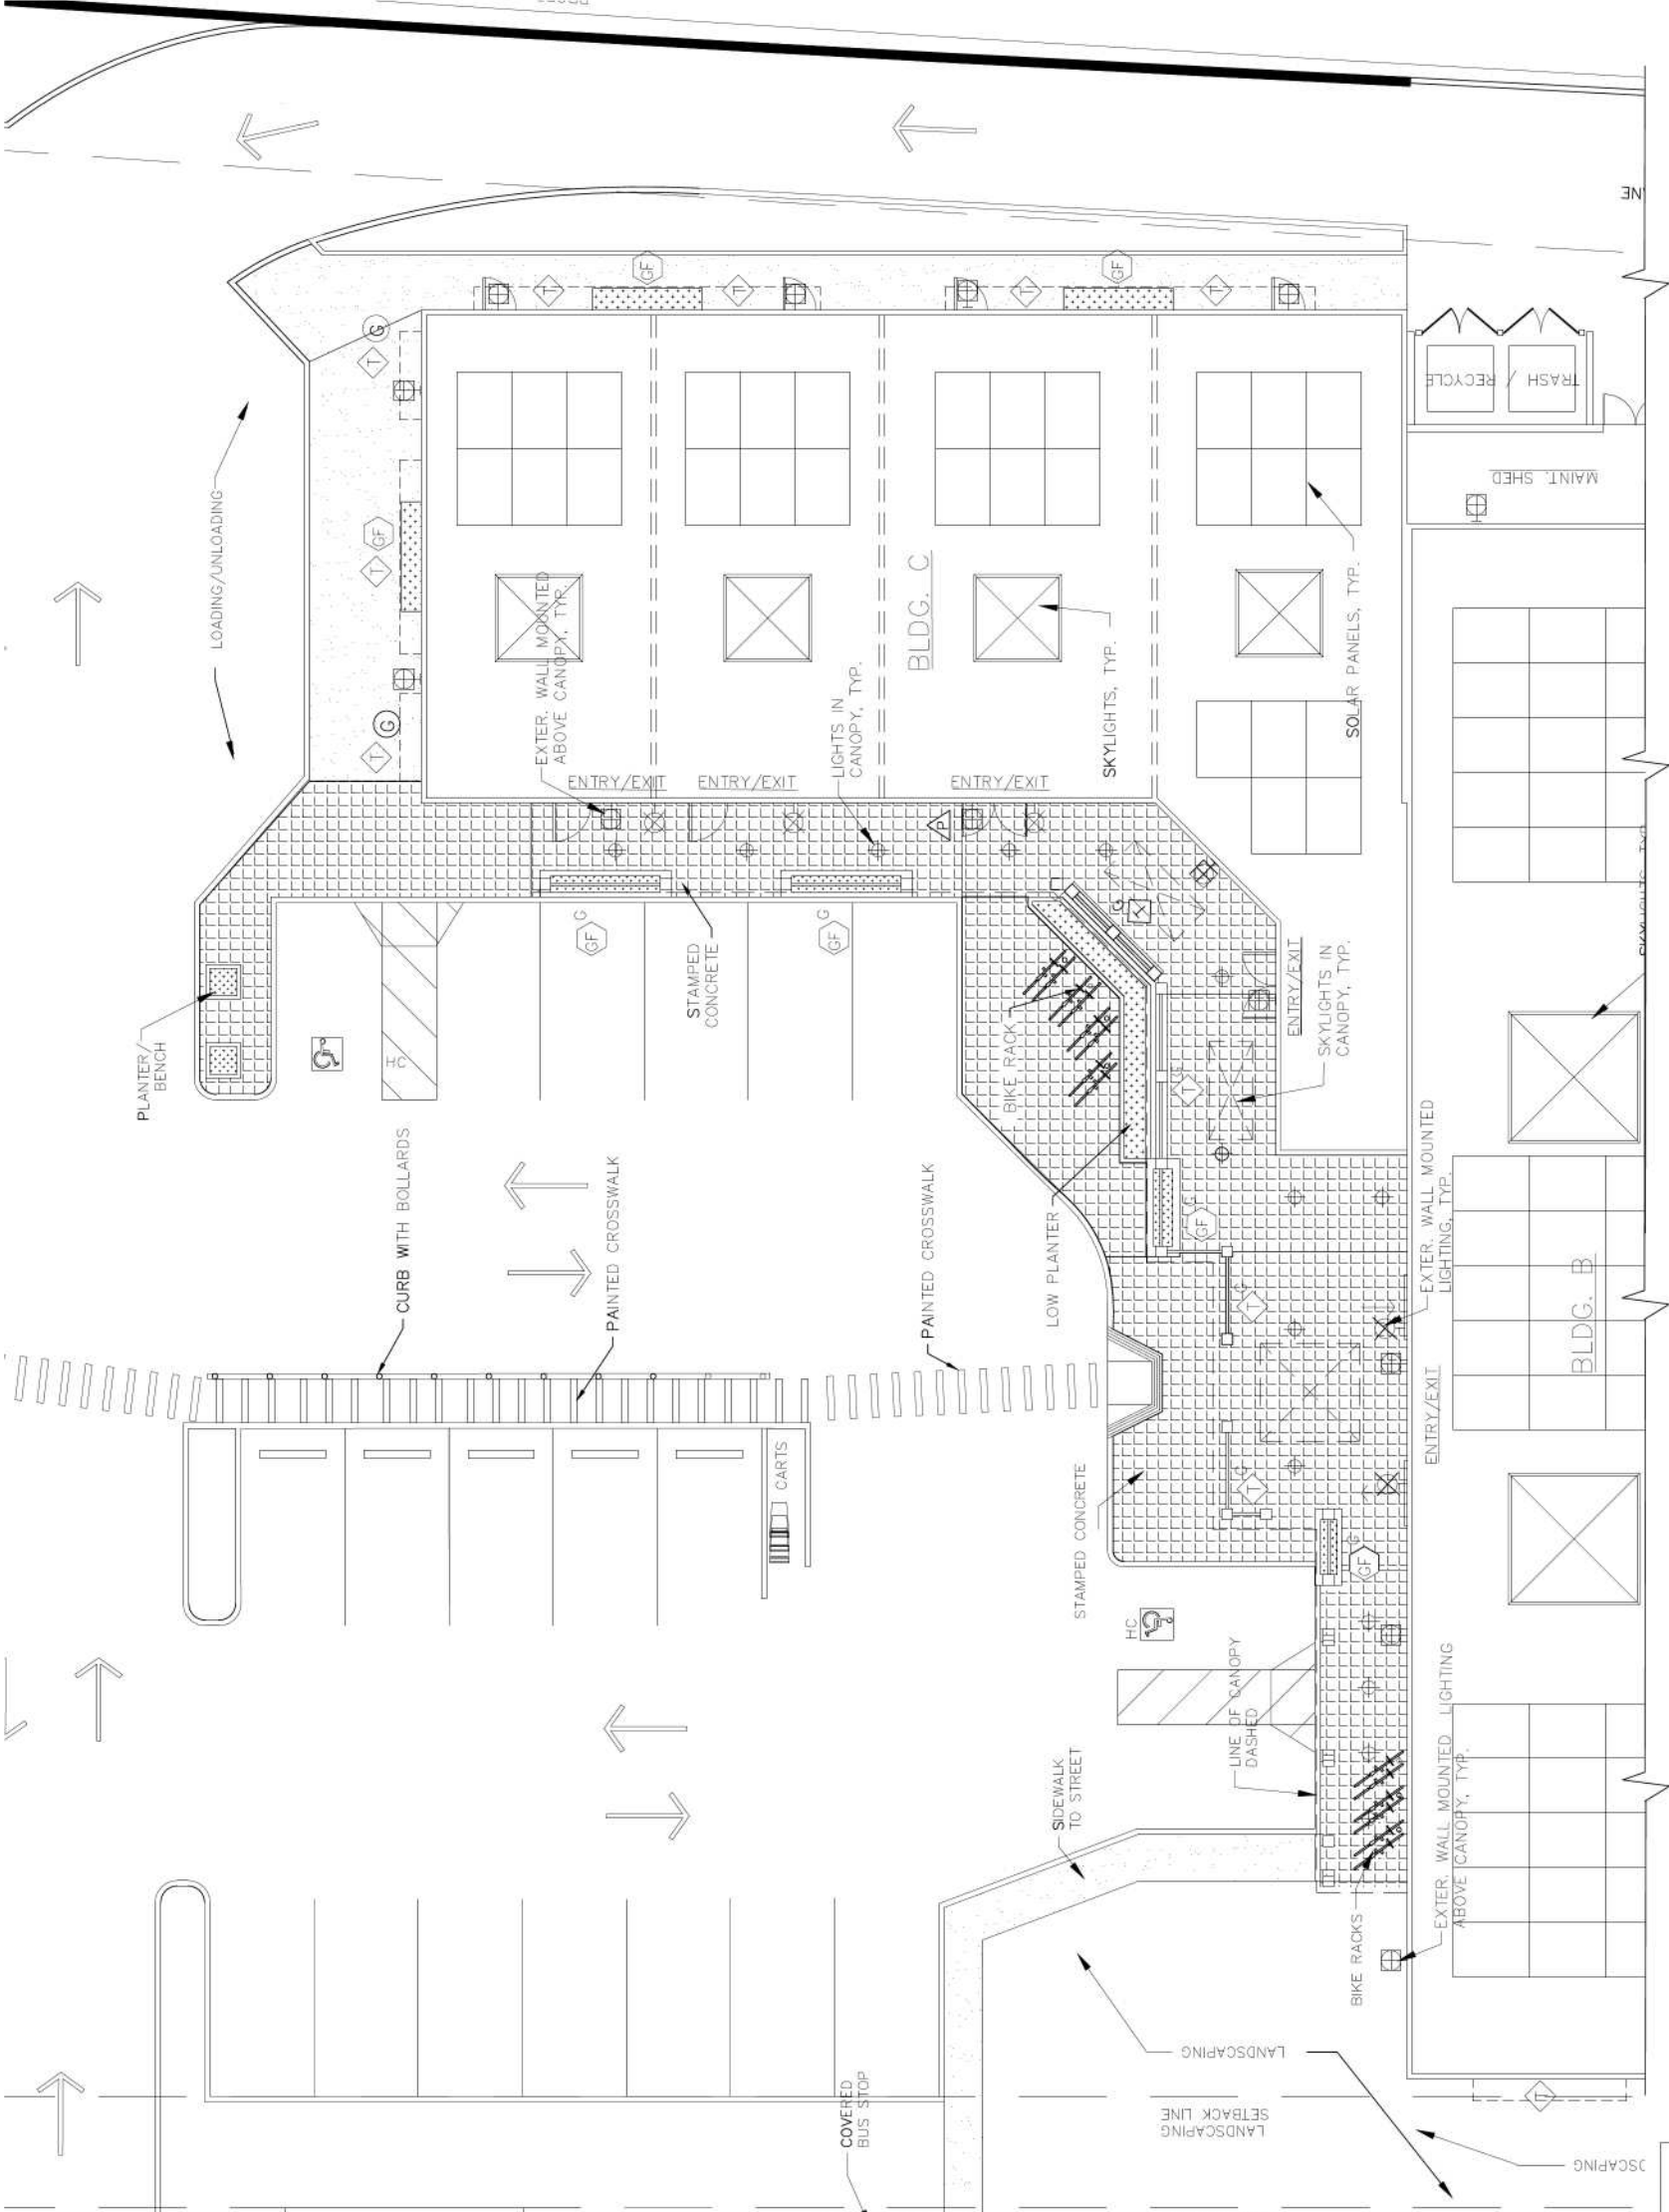

SITE PLAN - BLDG. C
 SCALE: 1/8" = 1'-0"



LEGEND:


	CONC. PAVERS		CROSS WALK
	MONUMENT SIGN		CARTS
	RAIN WATER TANK		CARTS (MOVABLE)
	ENTRY / EXIT		

LIGHTING:

	CANOPY CEILING LIGHTS
	WALL MOUNTED LED DOWN-FACING (UNDER CANOPY)
	WALL MOUNTED LED DOWN-FACING (ABOVE CANOPY)

LEGEND FOR GREEN FACADES/TRELLIS:


	PEDIMENT TRELLIS		TRELLIS WITH GLASS 'G'
	MOVEABLE PLANTER		TRELLIS WITH BENCH 'B'
	TRELLIS		GREEN FACADE W/ BENCH 'B' AND GLASS 'G'
	GREEN FACADE		GREEN FACADE W/ BENCH 'B'
	GRID		

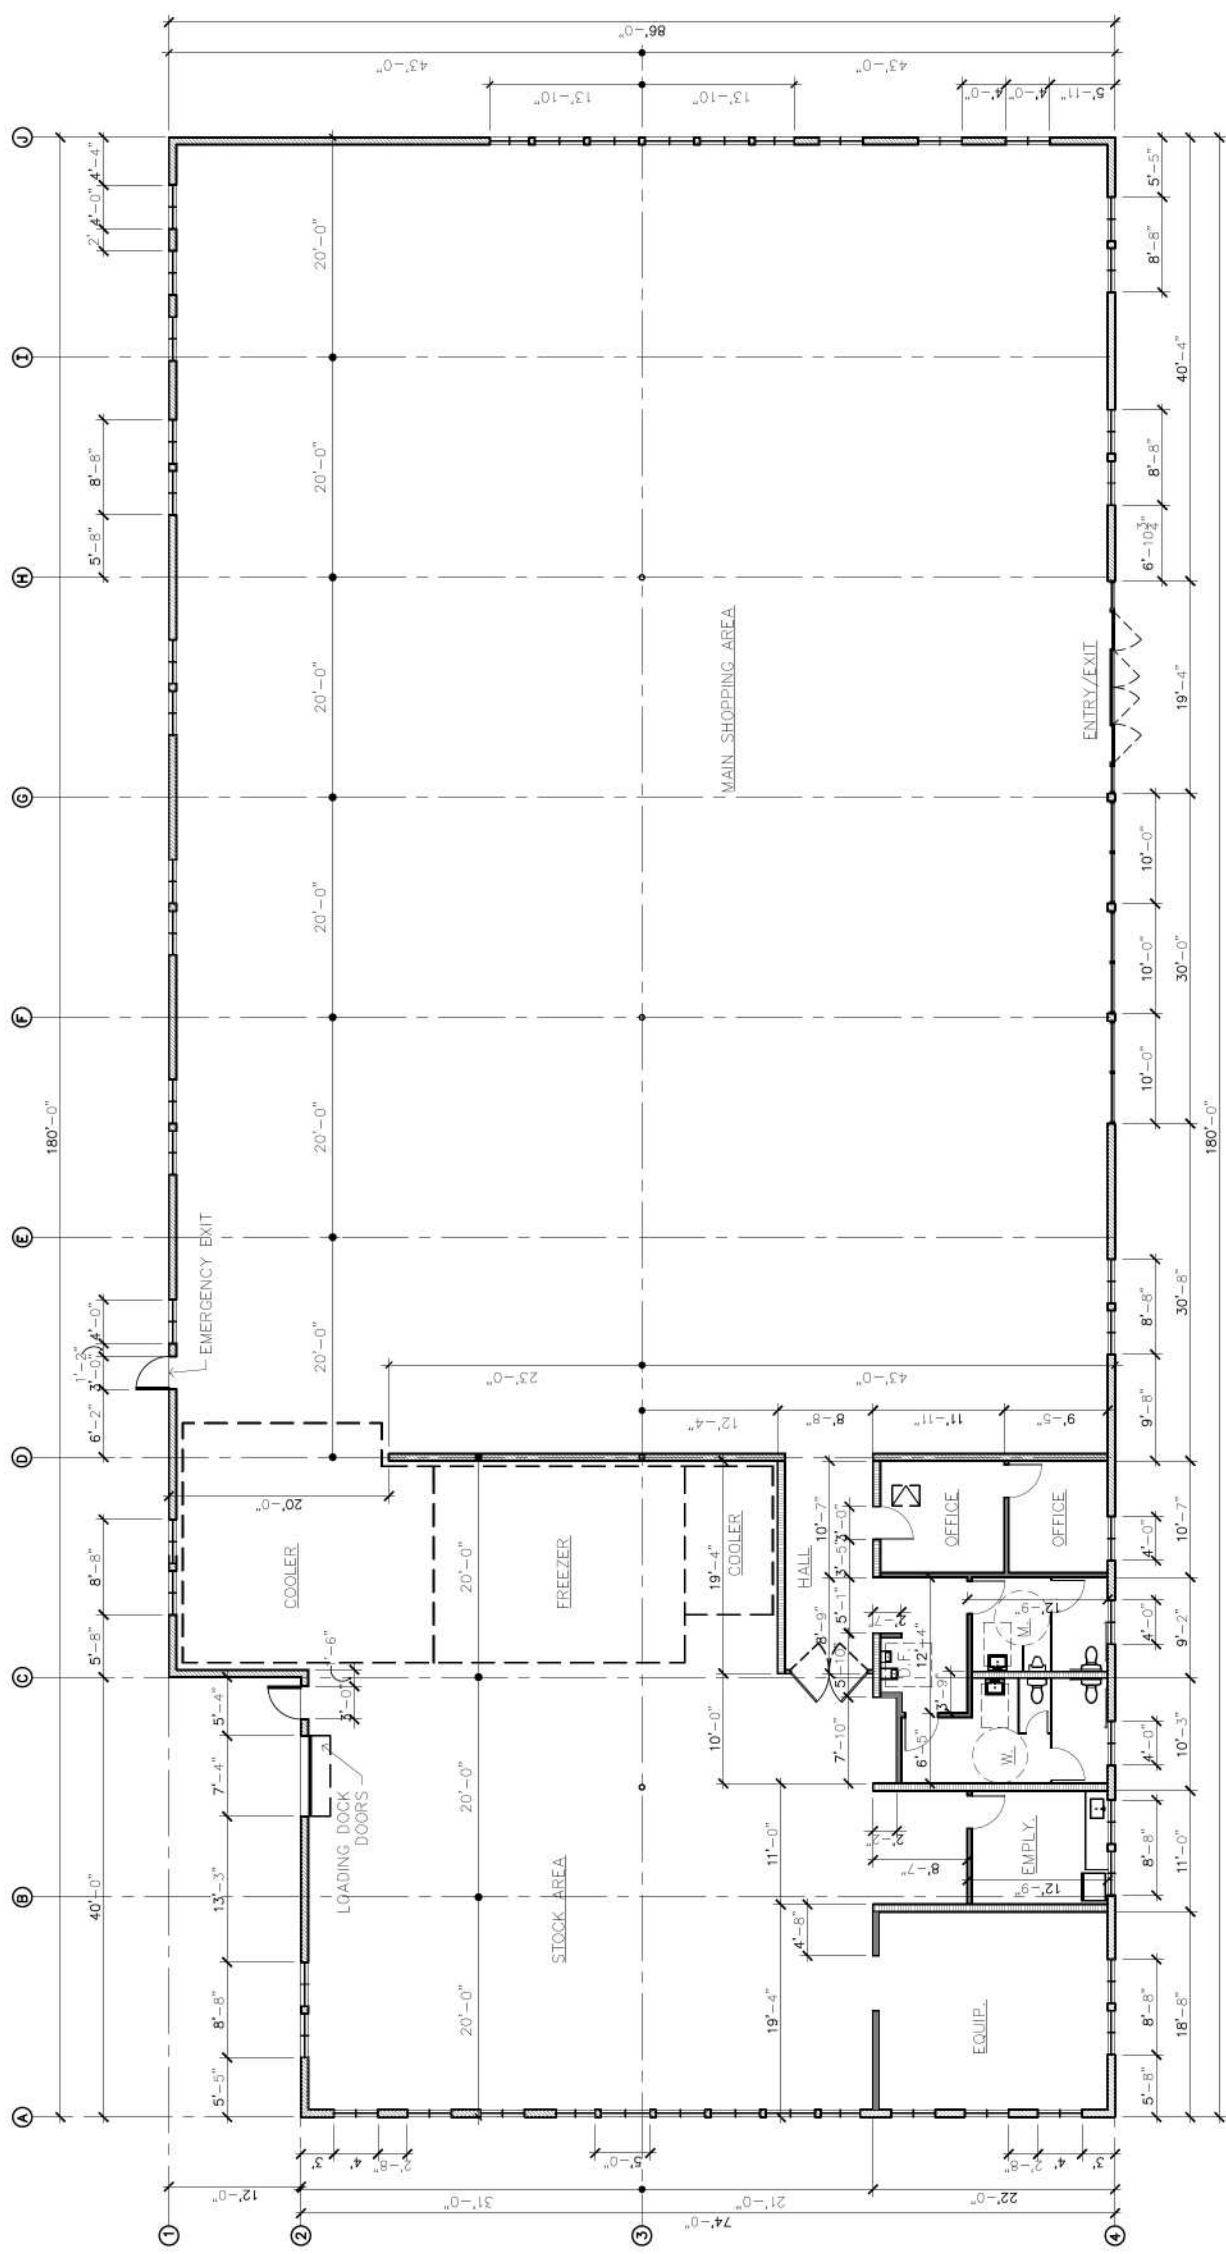


FLOOR PLAN - BLDG. A



SCALE: 1/8" = 1'-0"

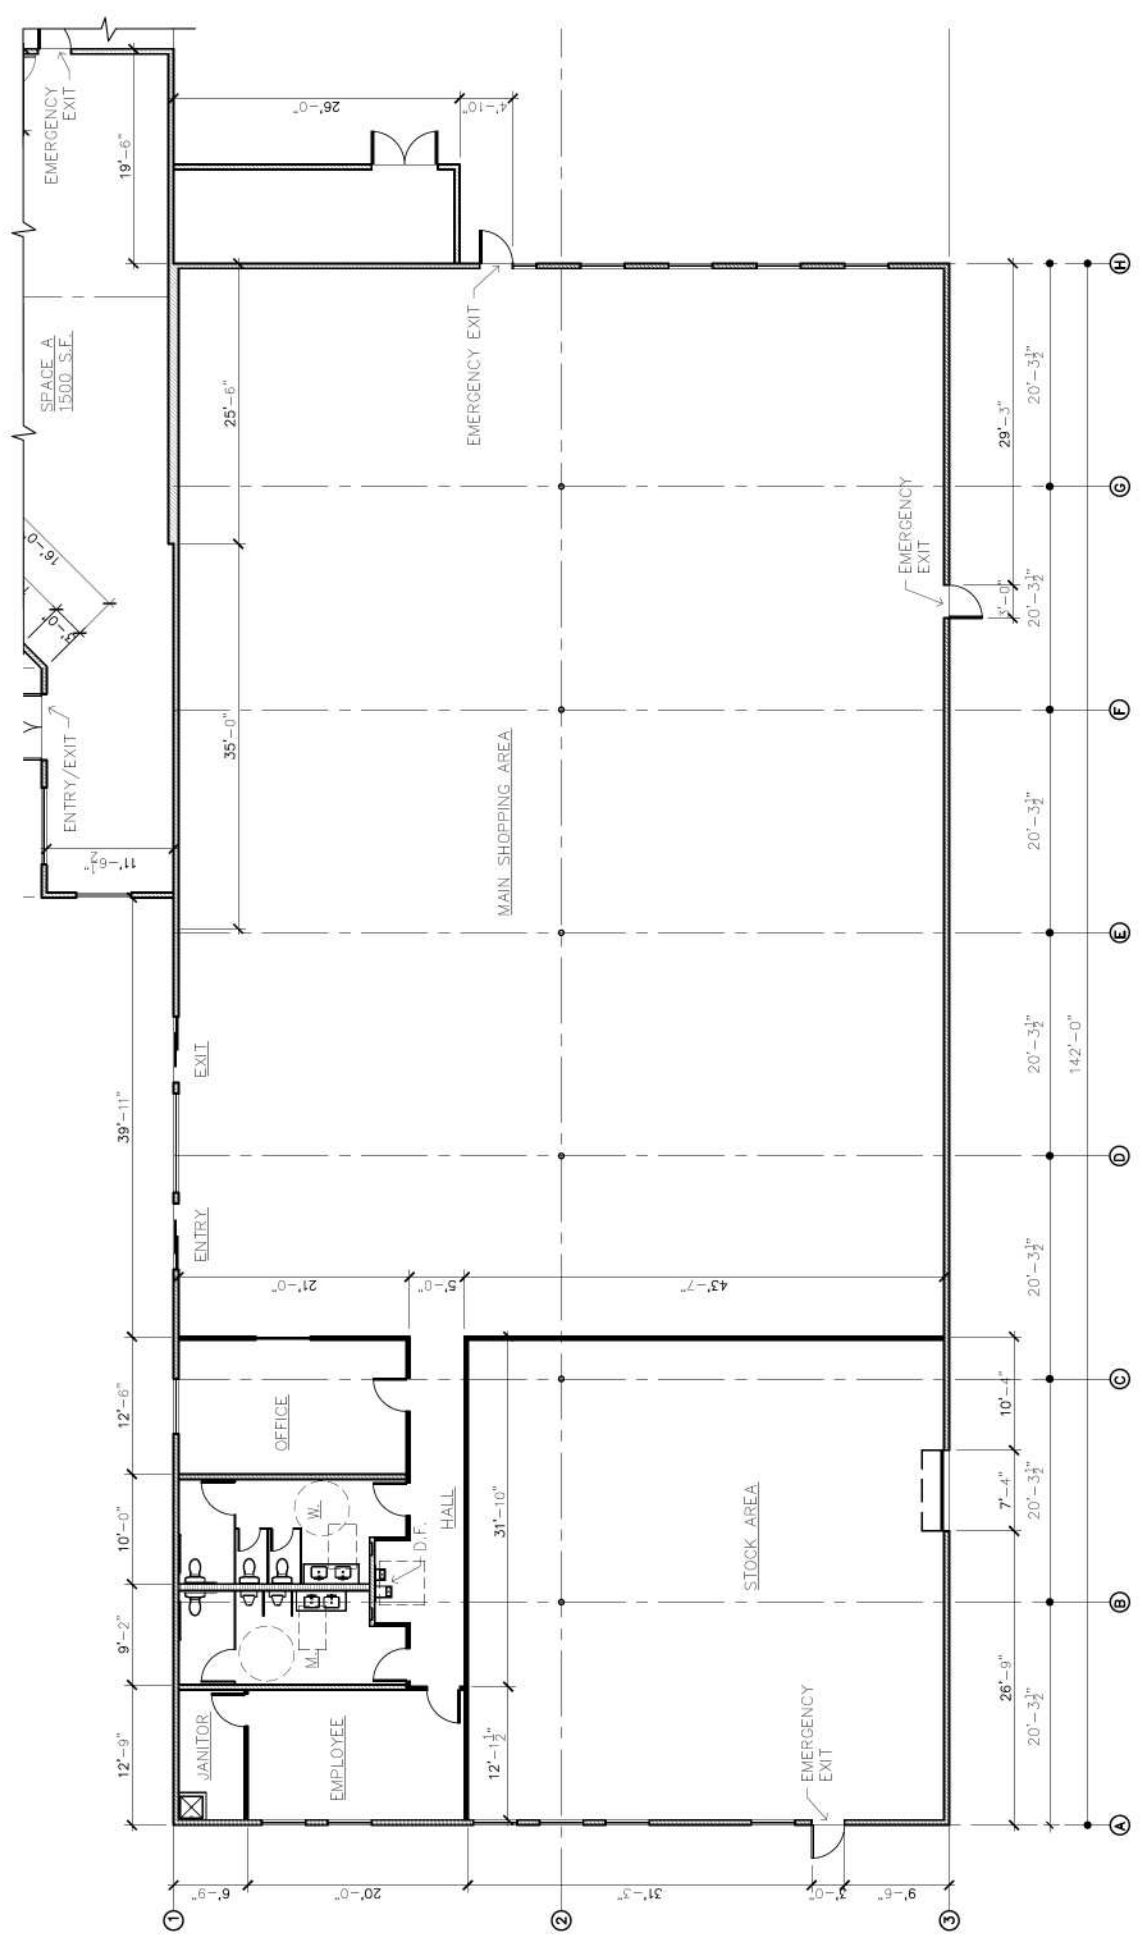

FLOOR PLAN - BLDG. B
SCALE: 1/8" = 1'-0"
NORTH

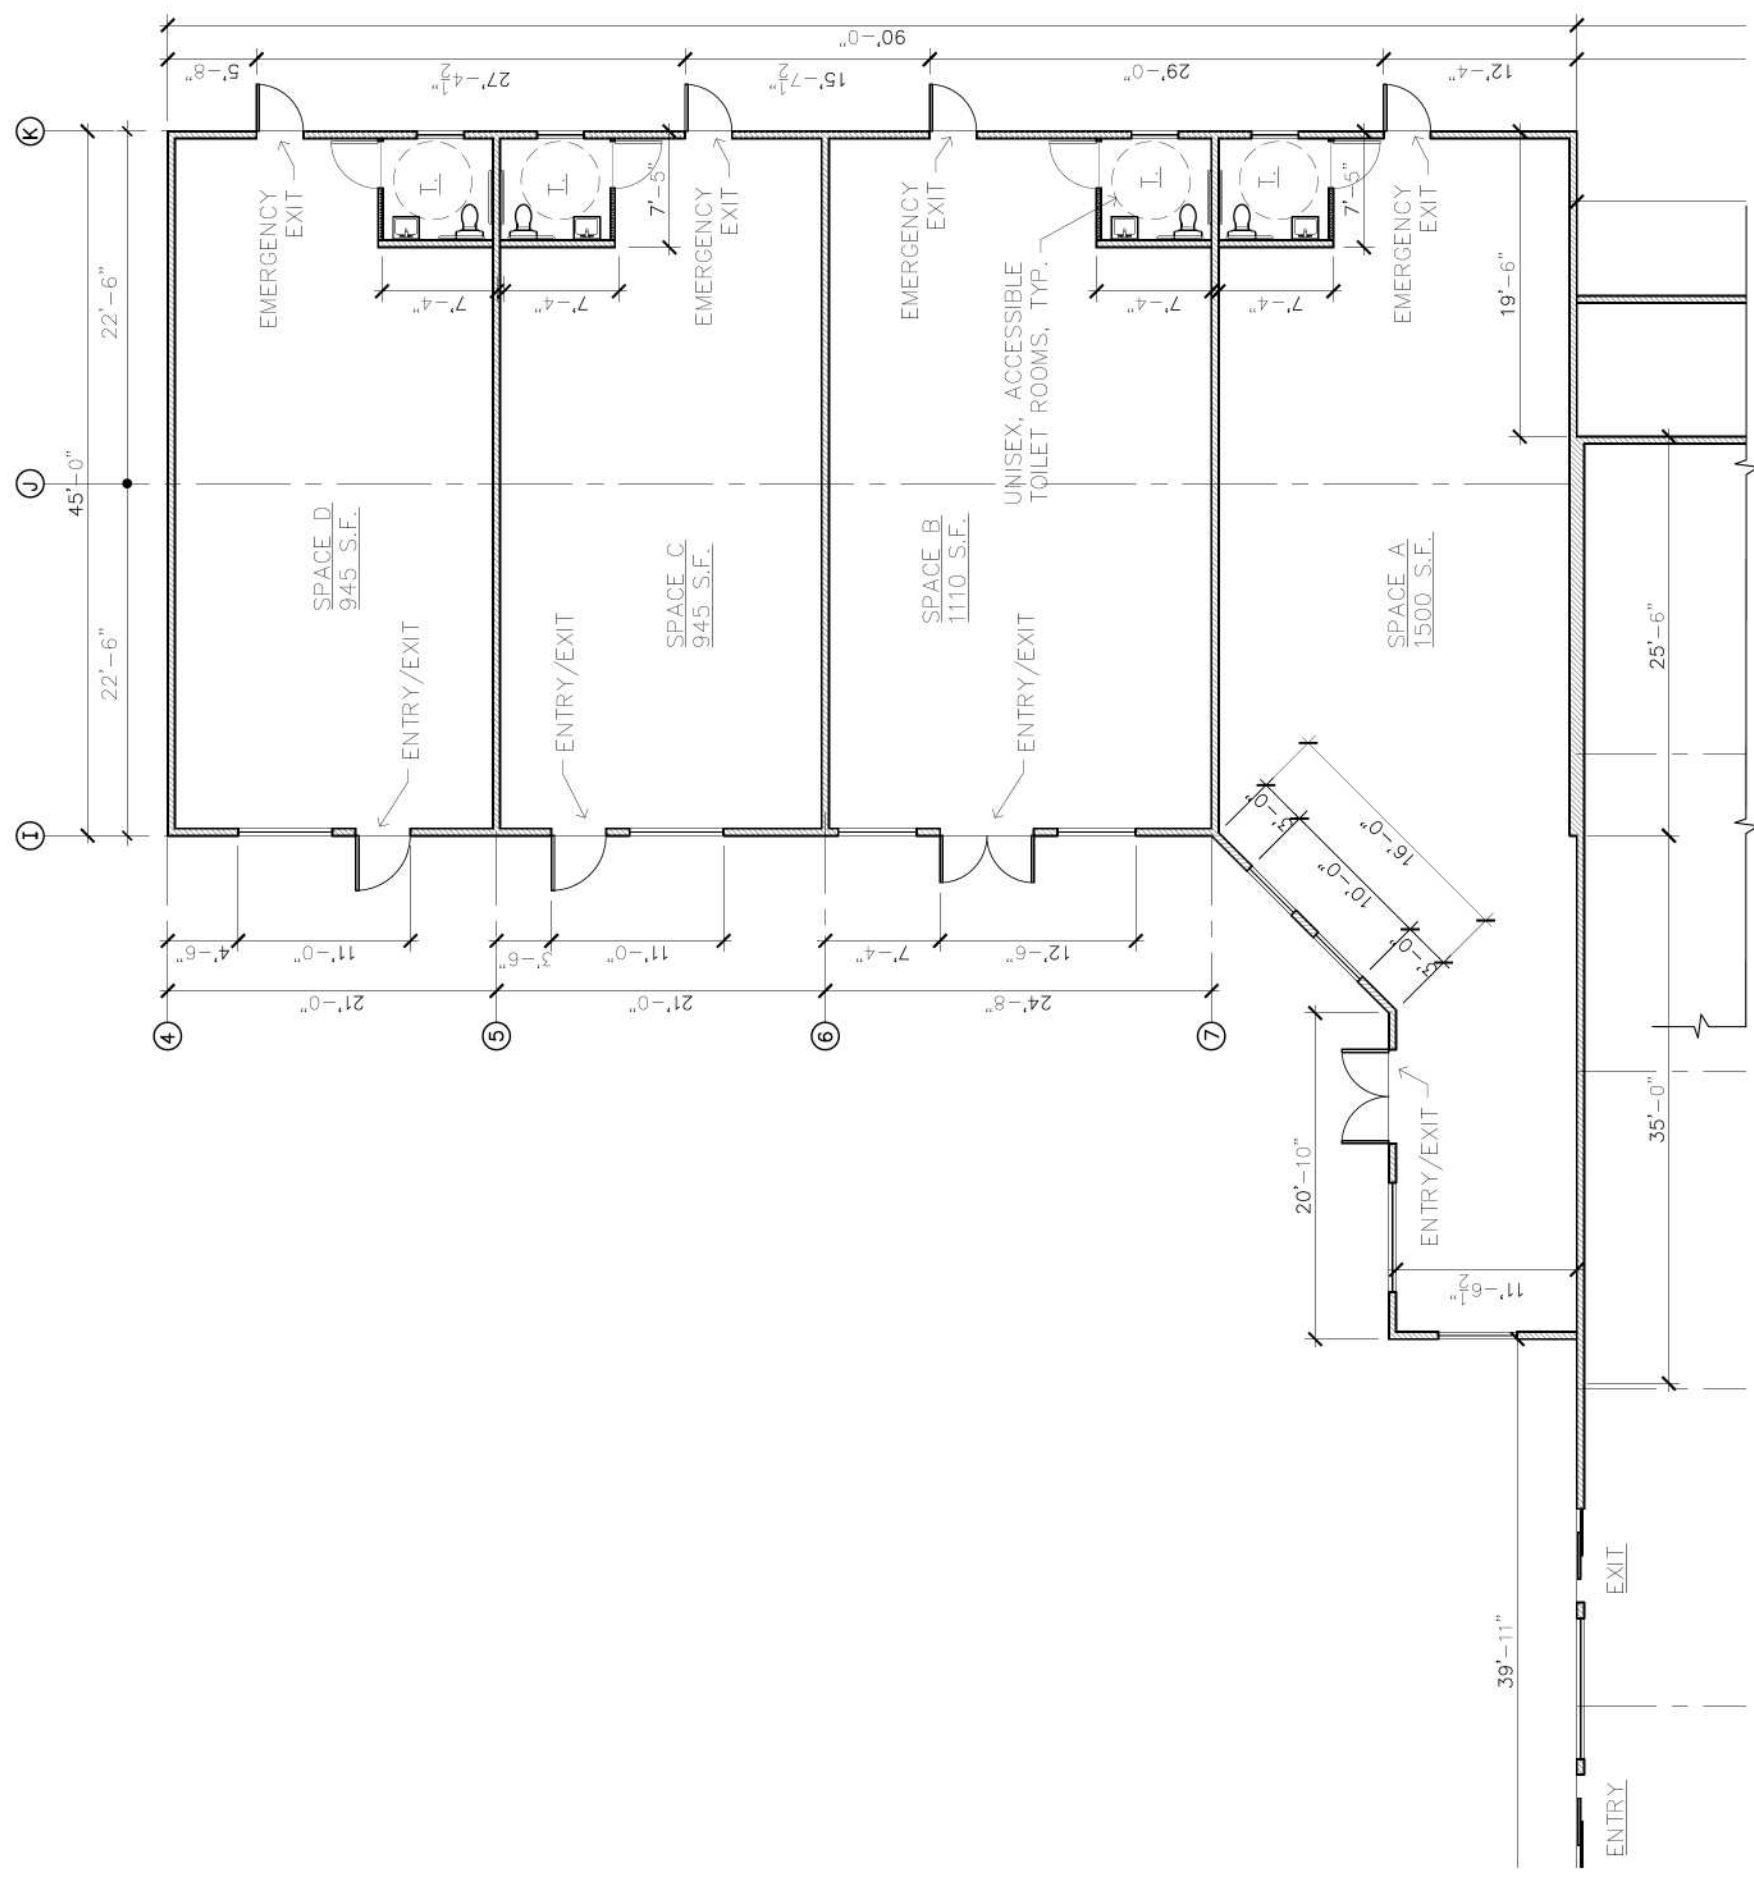

FLOOR PLAN - BLDG. C

SCALE: 1/8" = 1'-0"

