

REVISIONS	BY

NOTES:


REMODELING PLANS FOR:

PAPA BEAR'S PIZZA
228 N. MAIN ST.
FORT BRAGG, CA
95437


A.P. #008-153-28-00

DATE:	DECEMBER 22, 2023
SCALE:	AS NOTED
DRAWN BY:	KBG
JOB:	POOS
SHEET:	

EXTERIOR ELEVATIONS

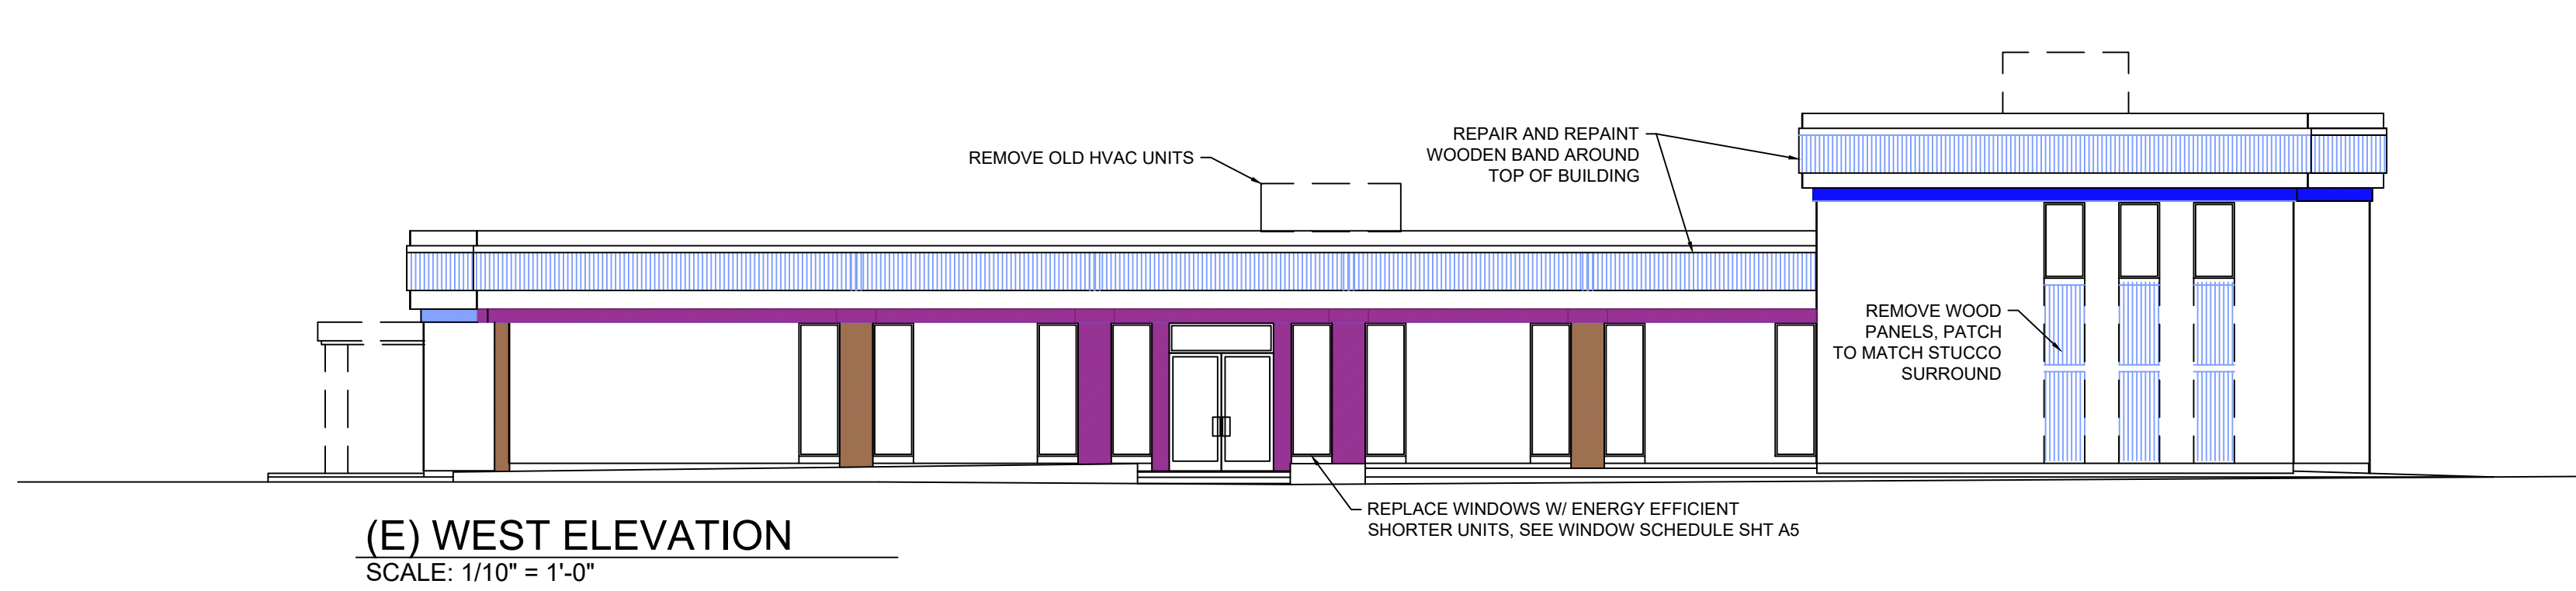


(E) WEST ELEVATION
SCALE: 1/10" = 1'-0"

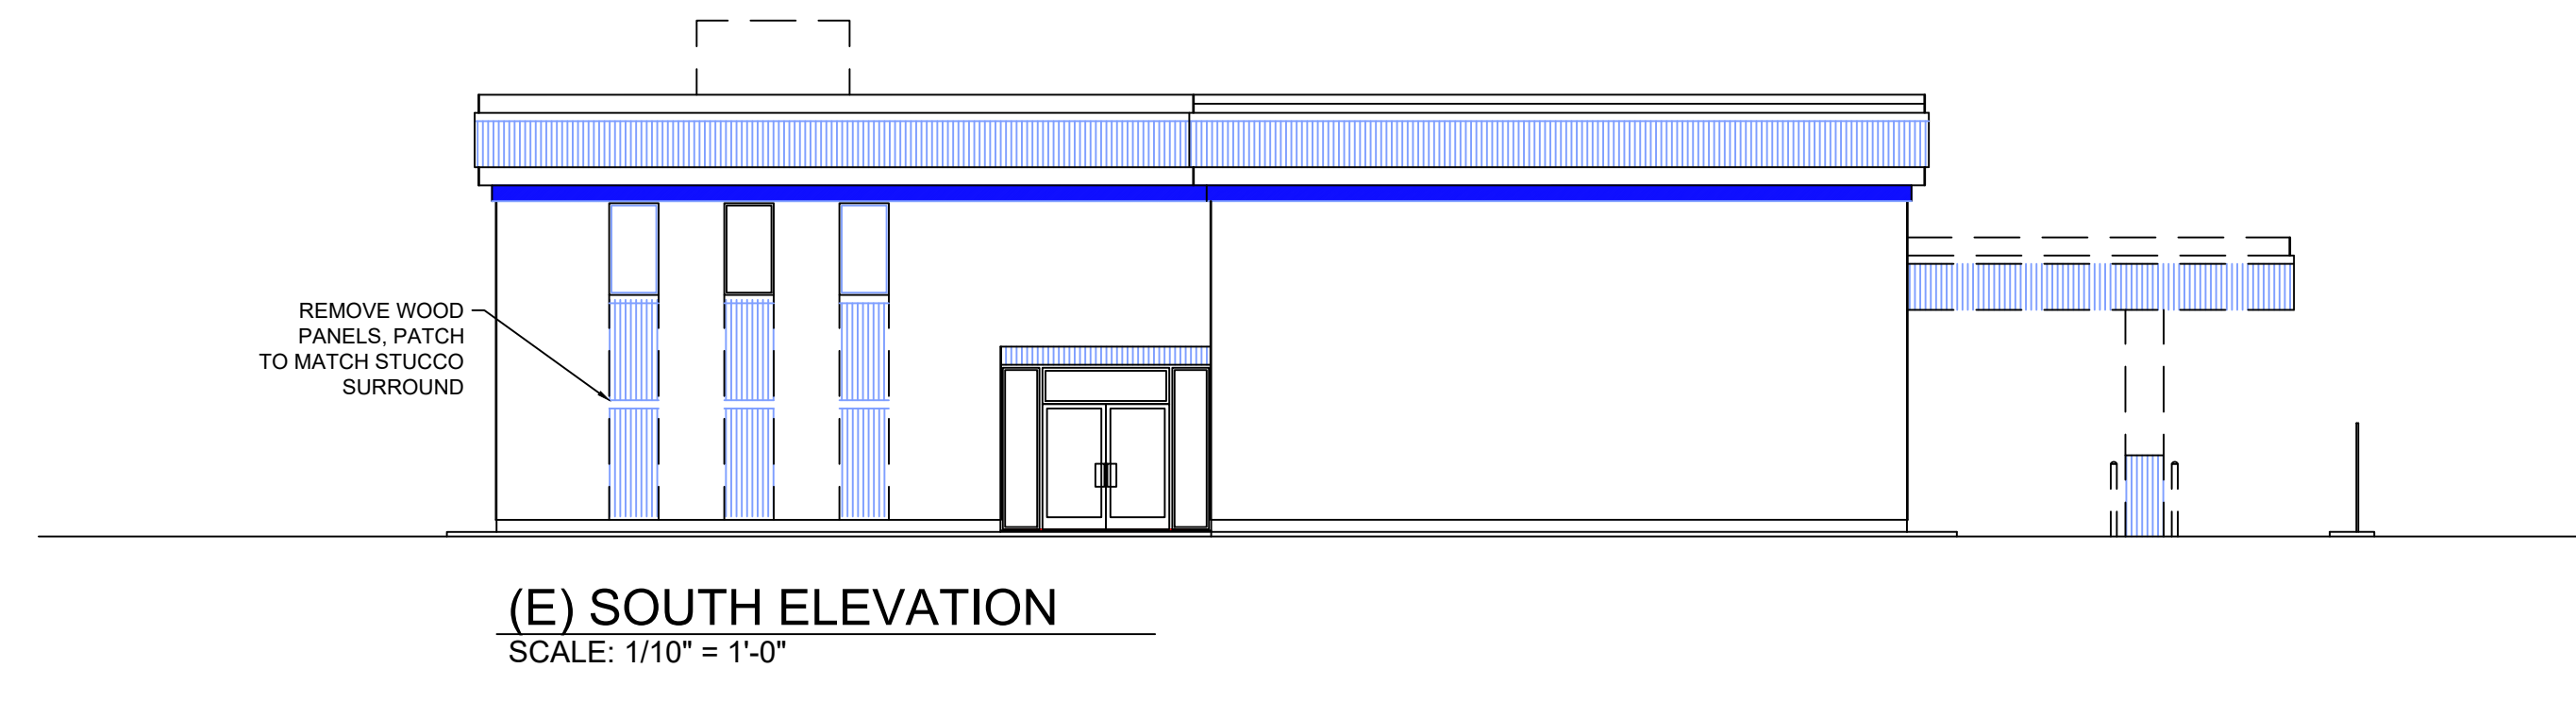


(E) SOUTH ELEVATION
SCALE: 1/10" = 1'-0"




(N) WEST ELEVATION
SCALE: 1/8" = 1'-0"

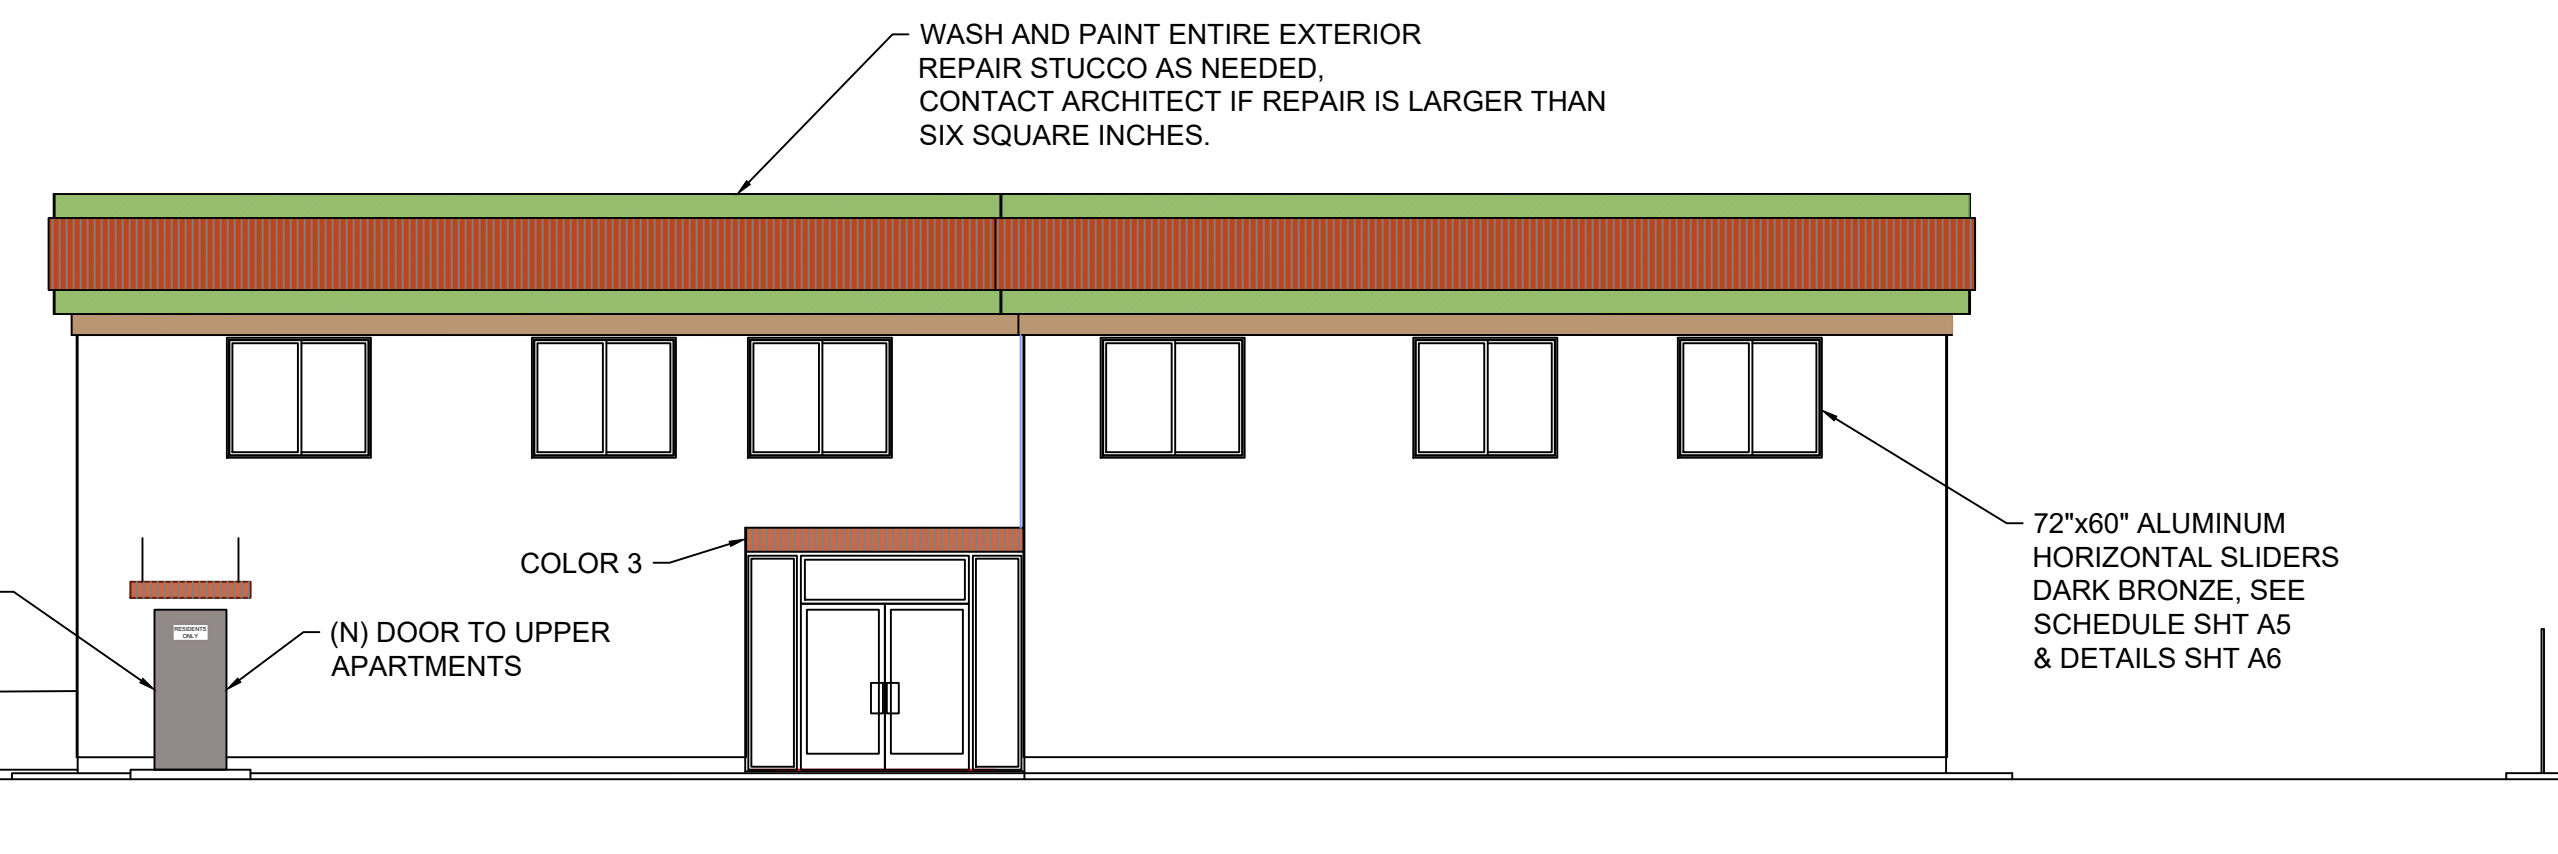

(N) SOUTH ELEVATION
SCALE: 1/8" = 1'-0"

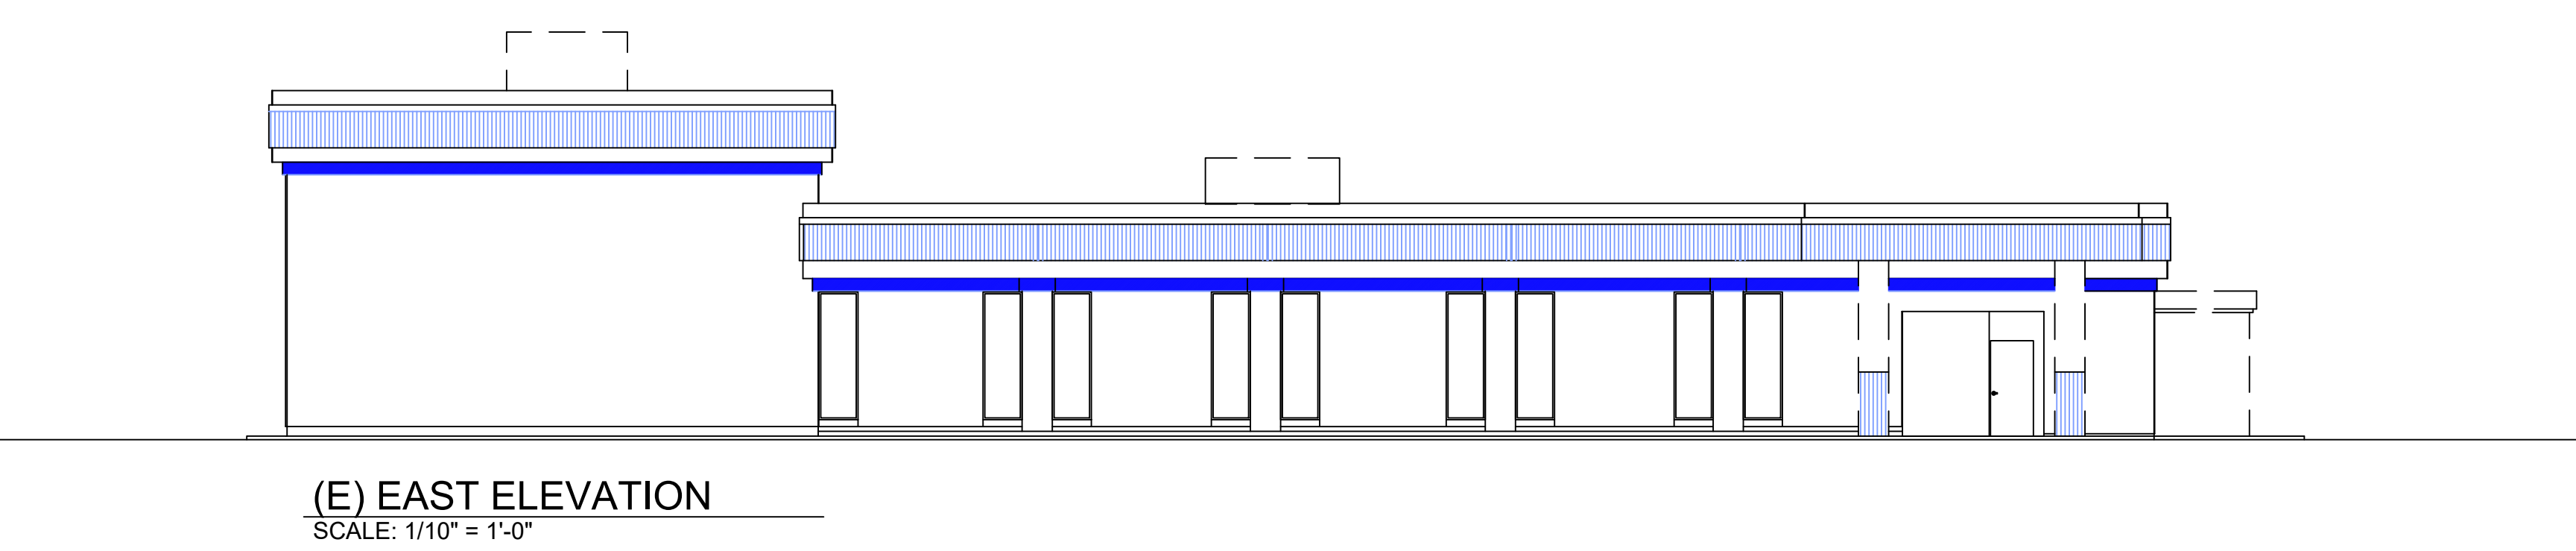


(E) EAST ELEVATION
SCALE: 1/10" = 1'-0"

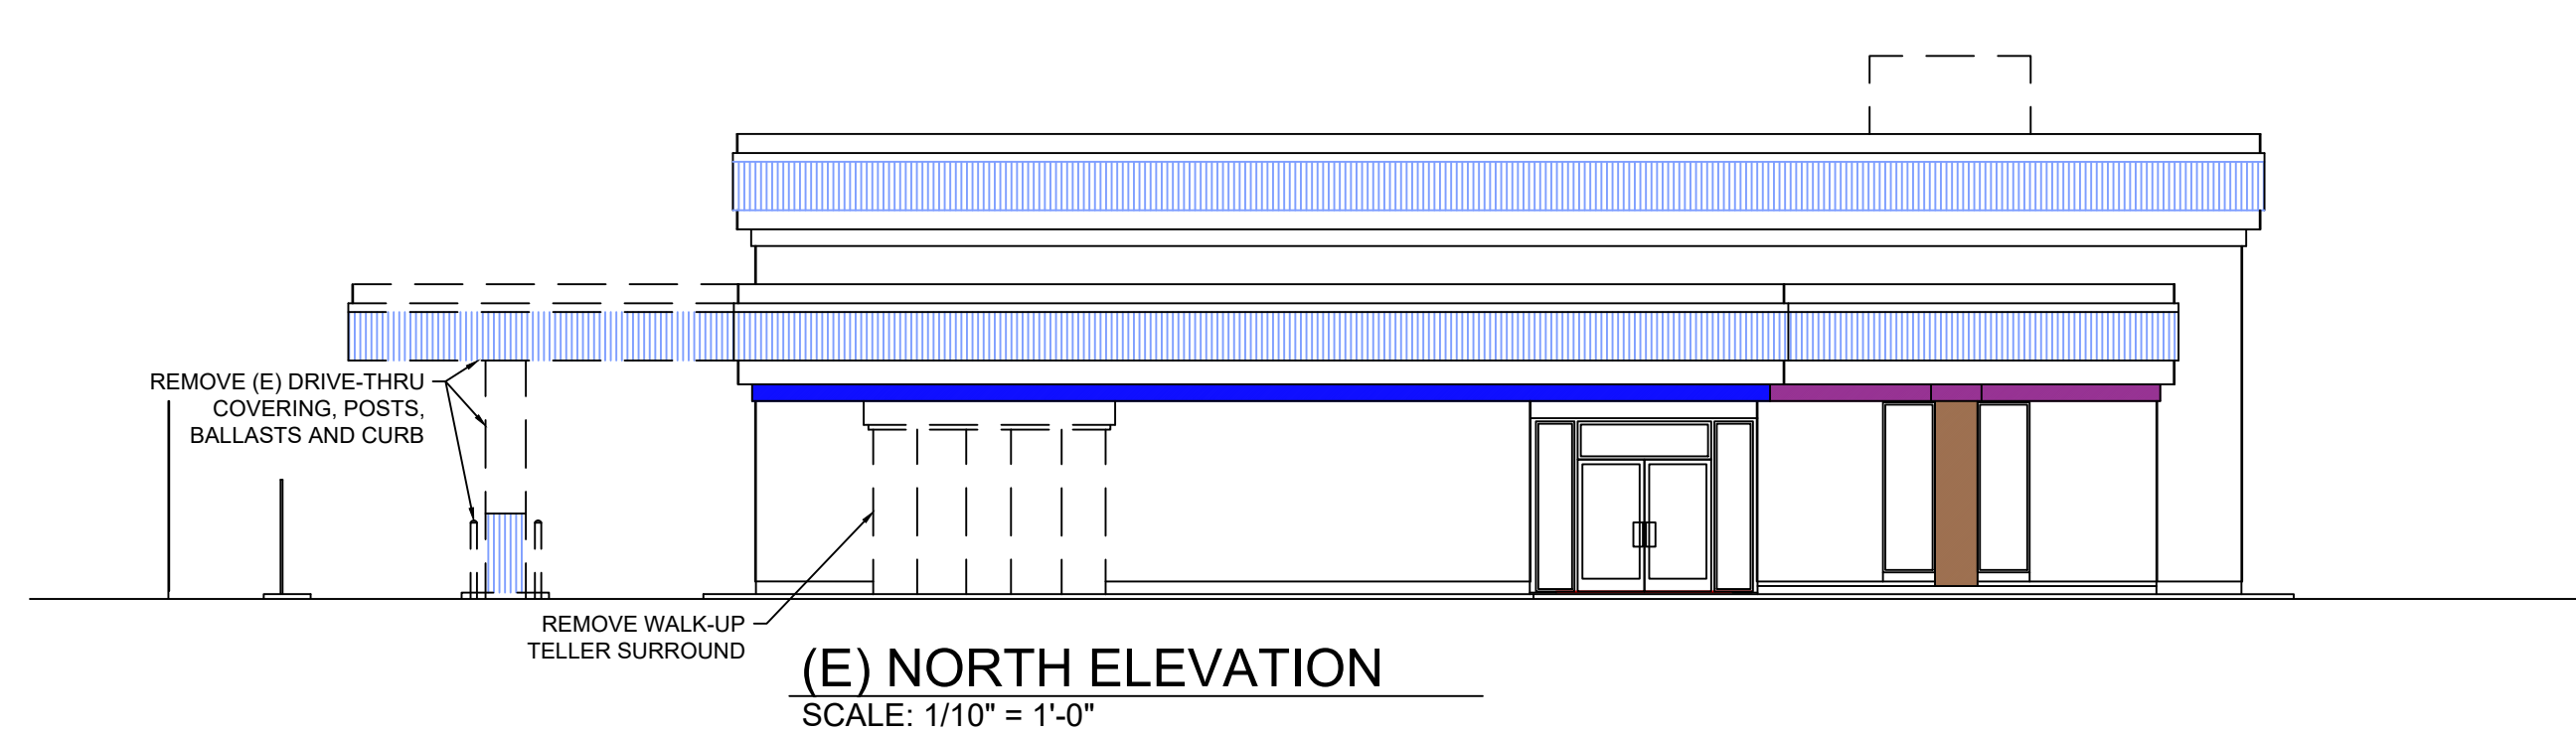

(E) NORTH ELEVATION
SCALE: 1/10" = 1'-0"



(N) EAST ELEVATION
SCALE: 1/8" = 1'-0"

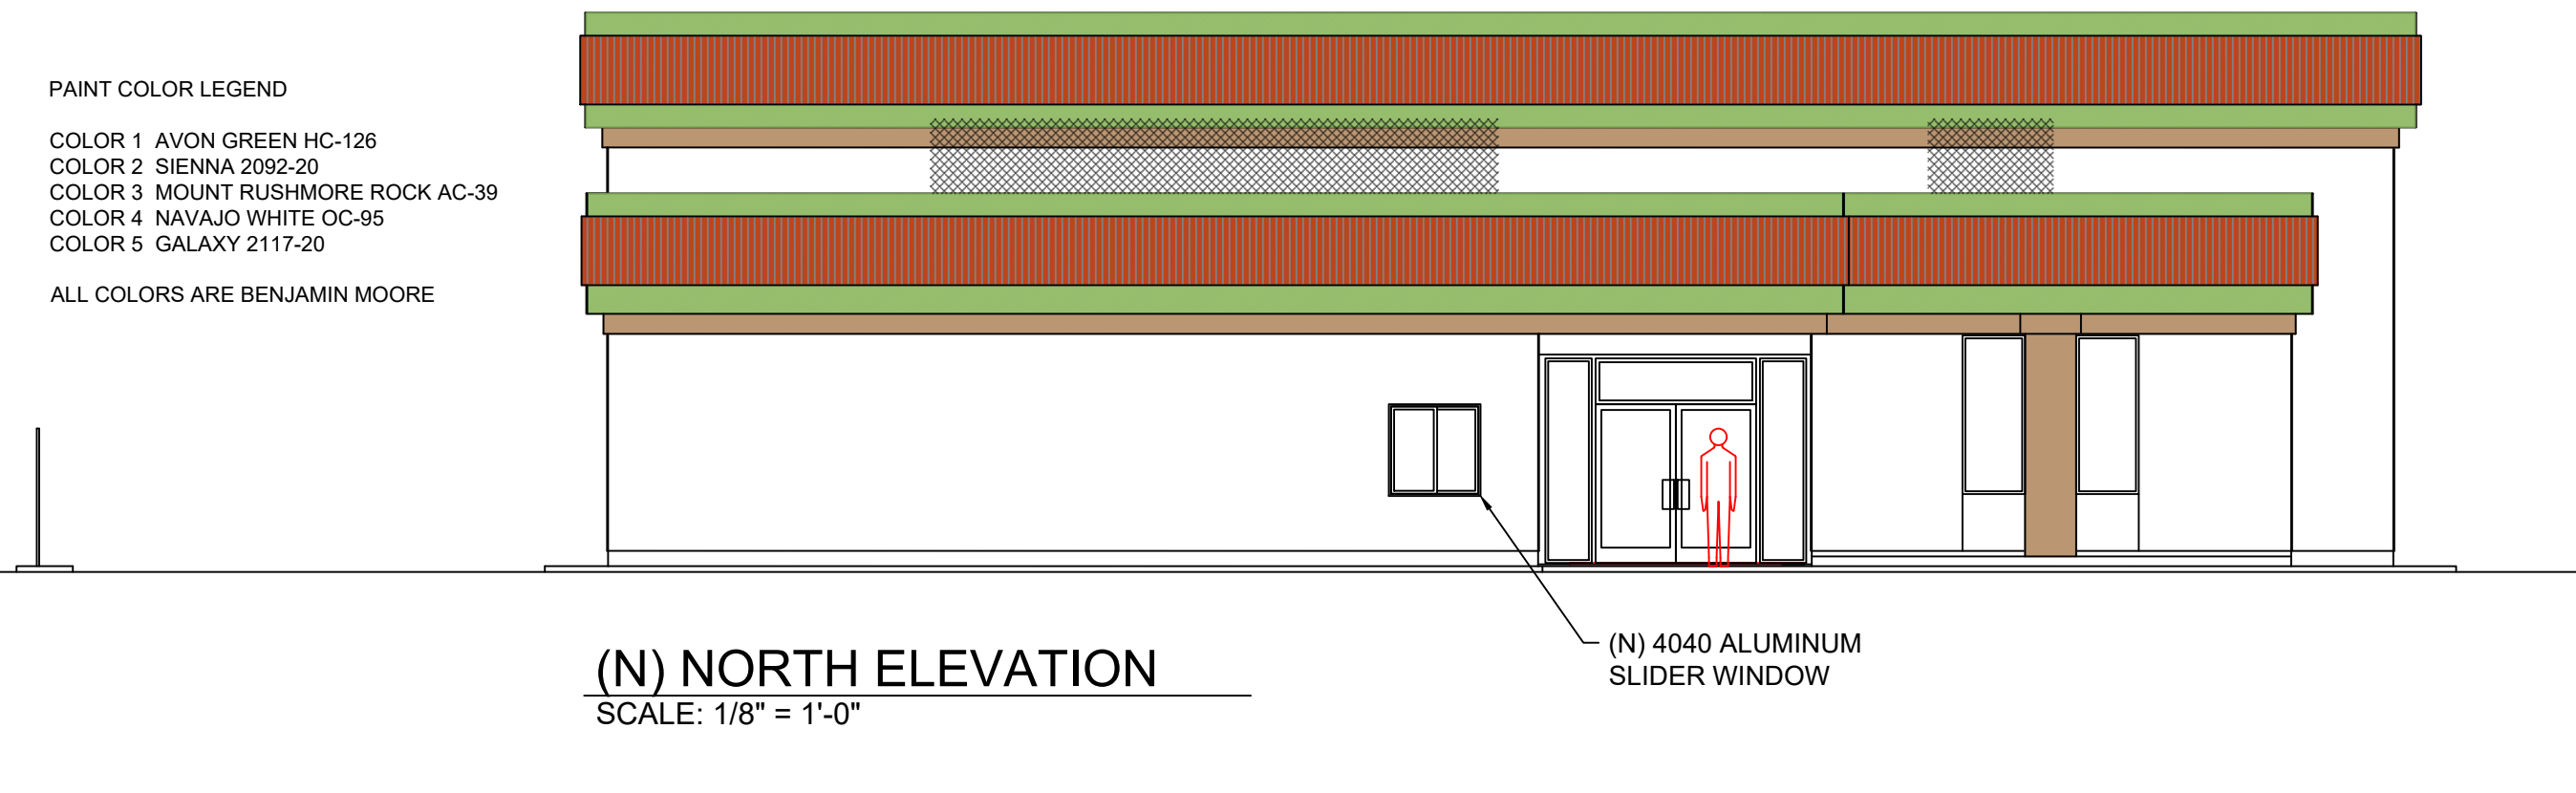

(N) NORTH ELEVATION
SCALE: 1/8" = 1'-0"

PAINT COLOR LEGEND
COLOR 1 AVON GREEN HC-126
COLOR 2 SIENNA 2092-20
COLOR 3 MOUNT RUSHMORE ROCK AC-39
COLOR 4 NAVAJO WHITE OC-95
COLOR 5 GALAXY 2117-20
ALL COLORS ARE BENJAMIN MOORE