




1 FRONT ELEVATION - OVERALL
1/16" = 1'-0"

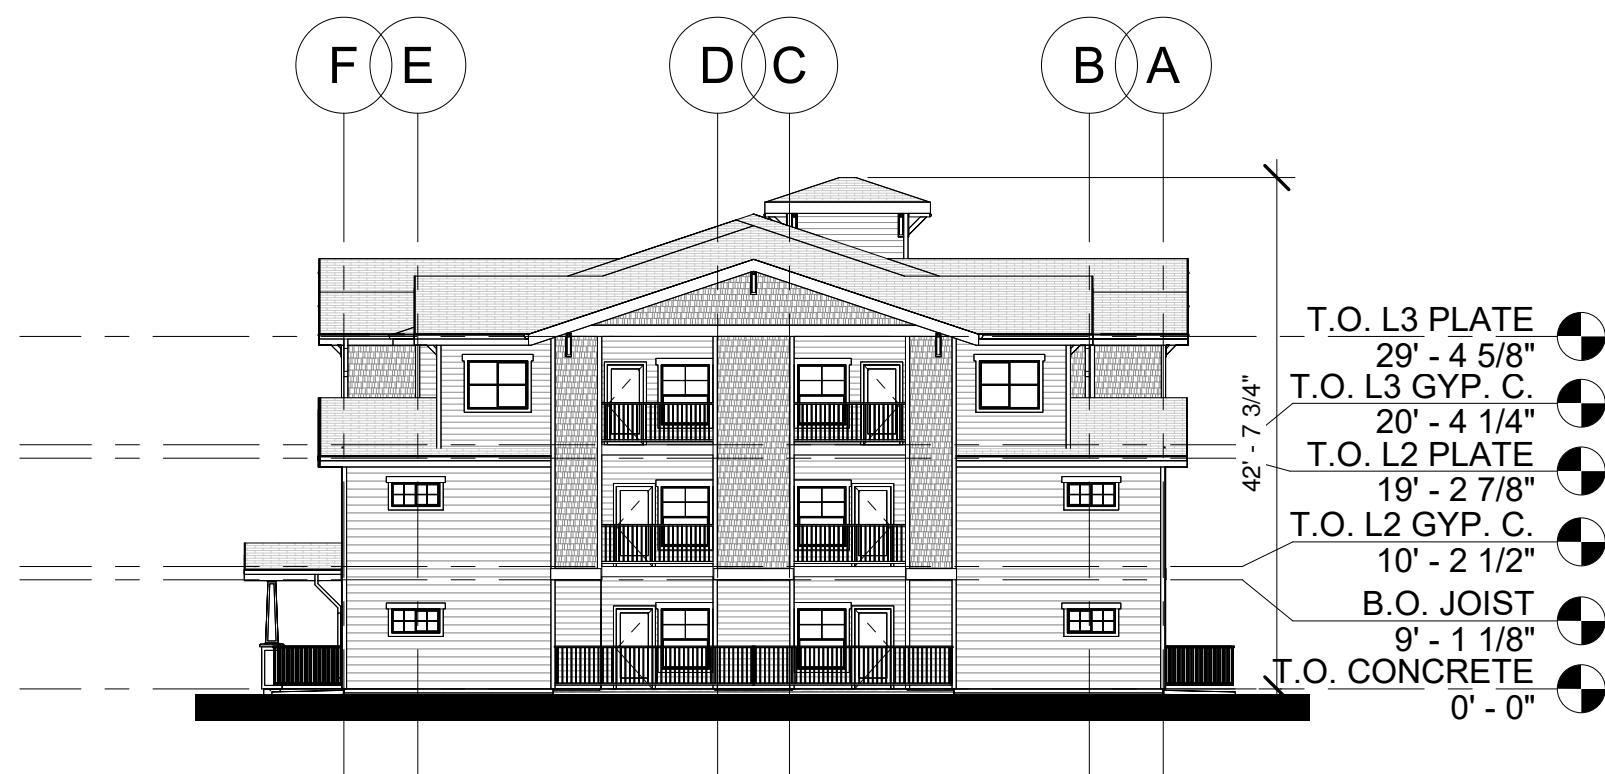

2 LEFT ELEVATION - OVERALL
1/16" = 1'-0"

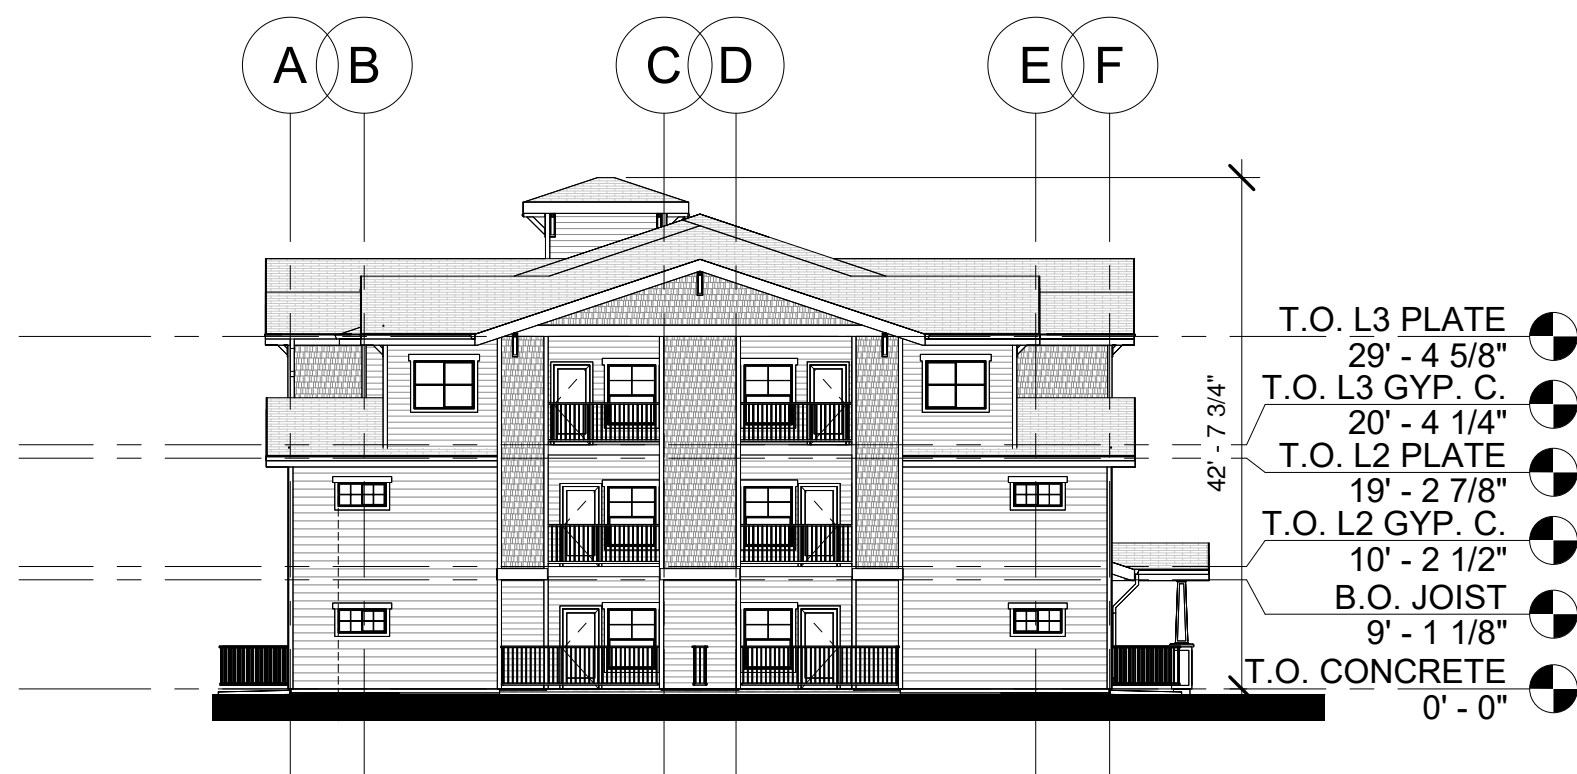

3 RIGHT ELEVATION - OVERALL
1/16" = 1'-0"

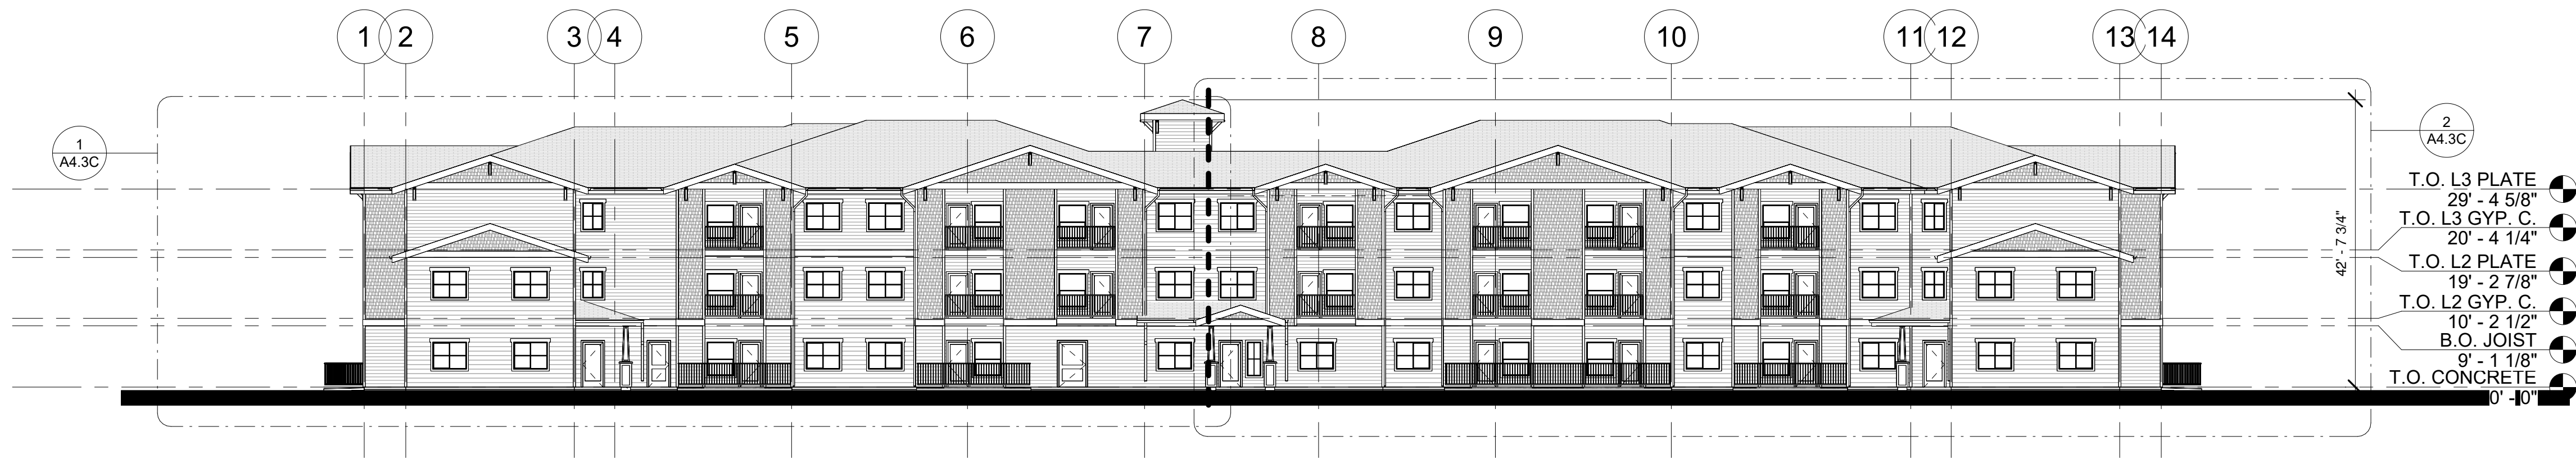

4 REAR ELEVATION - OVERALL
1/16" = 1'-0"

REVISIONS

COPYRIGHT DATE

4/4/25

DRAWN BY

DE

PROJECT #

AMG24-04

**PACIFIC
WEST
ARCHITECTURE**
THIS DRAWING CONTAINS INFORMATION WHICH IS THE
UNAUTHORIZED REUSE OR REPRODUCTION OF THE
DRAWING OR ANY PART THEREOF WITHOUT THE
WRITTEN CONSENT OF PACIFIC WEST ARCHITECTURE
IS STRICTLY PROHIBITED. IT IS TO BE USED FOR CONSTRUCTION
ONLY.
COPYRIGHT © BY PACIFIC
WEST ARCHITECTURE

Pacific West Architecture

430 E. STATE STREET, SUITE 100
EAGLE, IDAHO 83616
(208) 461-0022
fax (208) 461-3267

ALASKA - ARIZONA - CALIFORNIA - COLORADO - HAWAII - IDAHO -
ILLINOIS - IOWA - KANSAS - KENTUCKY - LOUISIANA - MARYLAND -
MASSACHUSETTS - MICHIGAN - MINNESOTA - MISSISSIPPI -
MISSOURI - MONTANA - NEBRASKA - NEVADA - NEW JERSEY -
NEW MEXICO - NEW YORK - NORTH CAROLINA - NORTH DAKOTA -
OHIO - OKLAHOMA - OREGON - SOUTH DAKOTA - U.S.V.I. - UTAH - WASHINGTON - WYOMING

PROJECT

**FORT BRAGG SENIOR
APARTMENTS**

HAZELWOOD STREET
PENN VALLEY, CA

A4.2

SCHEMATIC SET / NOT FOR CONSTRUCTION



① ENLARGED FRONT ELEVATION - A
1/8" = 1'-0"



② ENLARGED FRONT ELEVATION - B
1/8" = 1'-0"

KEY NOTES

- 20 YEAR TYPE 'A' COMPOSITE SHINGLE, TYP.
- PAINTED HORIZONTAL CEMENTITIOUS SIDING WITH 6" REVEAL OR APPROVED EQUAL.
- PAINTED HORIZONTAL CEMENTITIOUS SIDING WITH 8" REVEAL OR APPROVED EQUAL.
- NOT USED.
- PAINTED CEMENTITIOUS SHAKE SIDING OR APPROVED EQUAL.
- WHITE VINYL WINDOWS. SEE FLOOR PLANS, WINDOW SCHEDULE, AND SPECIFICATIONS.
- EXTERIOR DOOR, SEE FLOOR PLANS, DOOR SCHEDULE, AND SPECIFICATIONS, PAINT AS NOTED.
- DOOR/WINDOW TRIM, PAINT AS NOTED.
- PRE-FINISHED METAL GUTTER. SEE ROOF PLAN FOR EXTENT. COLOR AS NOTED, DOWNSPOUT TO MATCH.
- NOT USED.
- 2x HORIZONTAL TRIM PAINTED, ALIGN TRIM AS SHOWN. SEE DETAIL 11/A8.1.
- 4" VERTICAL TRIM, TYP.
- 1x FINISH FASCIA, MDF OR EQUAL, SEE DETAILS.
- METAL RAILING SYSTEM. COLOR AS NOTED. SEE BUILDING CROSS SECTIONS, DETAIL 1/A8.3, AND DETAIL 2/A8.3.
- ARCHITECTURAL GABLE END VENT, PAINT AS NOTED. SEE ROOF PLANS.
- NOT USED.
- COLUMN, POST, AND BEAM, REFER TO BUILDING CROSSSECTIONS & DETAILS.
- WOOD TRIM OR ARCHITECTURAL FEATURE. SEE BUILDING SECTIONS.
- PAINTED METAL HANDRAIL.
- 42" TALL CONDENSOR UNIT SCREEN WALL.
- EXTERIOR MEP EQUIPMENT, SEE MEP PLANS FOR MORE INFORMATION.
- SEMI-RECESSED FIRE EXTINGUISHER CABINET PER SPECIFICATIONS.
- NOT USED.
- PRE-FINISHED ROOF TO WALL FLASHING PER DETAIL 12/A8.1.

MATERIAL FINISHES:

- A SHERWIN WILLIAMS SW 7569 "STUCCO" OR EQUAL.
- B SHERWIN WILLIAMS SW 7702 "SPICED CIDER" OR EQUAL.
- C SHERWIN WILLIAMS SW 6385 "DOVER WHITE" OR EQUAL.
- D GUTTERS, DOWN SPOUTS, EXTERIOR DOORS, TRIM BOARDS, BELLY BANDS, OUTRIGGERS, CORBELS, METAL FASCIA WRAP, RAILINGS: COLOR TO MATCH SHERWIN WILLIAMS SW 6107 "NOMADIC DESERT" OR EQUAL.
- E PABCO ARCHITECTURAL SHINGLES "COLONIAL SLATE" OR EQUAL.
- F SHERWIN WILLIAMS SW 2849 "WESTCHESTER GRAY" OR EQUAL.
- G SHERWIN WILLIAMS SW 2849 "WESTCHESTER GRAY" OR EQUAL.

NOTES:

- SOFFIT (NOT SHOWN) COLOR TO MATCH SHERWIN WILLIAMS SW 7006 "EXTRA WHITE" OR EQUAL..
- ALL VENT TERMINATIONS AND OTHER EXTERNAL UTILITY EQUIPMENT TO BE PAINTED TO MATCH THE ADJACENT WALL SURFACE.

REVISIONS

COPYRIGHT DATE
4/4/25
DRAWN BY
DE
PROJECT #
AMG24-04

PACIFIC
WEST
ARCHITECTURE

Pacific West Architecture
430 E. STATE STREET, SUITE 100
EAGLE, IDAHO 83616
(208) 461-0022
fax (208) 461-3267

FORT BRAGG SENIOR
APARTMENTS

A4.3A

PROJECT

HAZELWOOD STREET
PENN VALLEY, CA

ALASKA - ARIZONA - CALIFORNIA - COLORADO - HAWAII - IDAHO - IOWA - KANSAS - KENTUCKY - LOUISIANA - MARYLAND - MASSACHUSETTS - MICHIGAN - MINNESOTA - MISSOURI - MONTANA - NEBRASKA - NEVADA - NEW JERSEY - NEW MEXICO - NEW YORK - NORTH CAROLINA - NORTH DAKOTA - OREGON - SOUTH DAKOTA - U.S.V.I. - UTAH - WASHINGTON - WYOMING

COPYRIGHT © BY PACIFIC
WEST ARCHITECTURE

SCHEMATIC SET / NOT FOR CONSTRUCTION



1 ENLARGED LEFT ELEVATION
1/8" = 1'-0"



2 ENLARGED RIGHT ELEVATION
1/8" = 1'-0"

KEY NOTES

- 20 YEAR TYPE 'A' COMPOSITE SHINGLE, TYP.
- PAINTED HORIZONTAL CEMENTITIOUS SIDING WITH 6" REVEAL OR APPROVED EQUAL.
- PAINTED HORIZONTAL CEMENTITIOUS SIDING WITH 8" REVEAL OR APPROVED EQUAL.
- NOT USED.
- PAINTED CEMENTITIOUS SHAKE SIDING OR APPROVED EQUAL.
- WHITE VINYL WINDOWS. SEE FLOOR PLANS, WINDOW SCHEDULE, AND SPECIFICATIONS.
- EXTERIOR DOOR, SEE FLOOR PLANS, DOOR SCHEDULE,AND SPECIFICATIONS, PAINT AS NOTED.
- DOOR/WINDOW TRIM, PAINT AS NOTED.
- PRE-FINISHED METAL GUTTER. SEE ROOF PLAN FOR EXTENT. COLOR AS NOTED, DOWNSPOUT TO MATCH.
- NOT USED.
- 2x HORIZONTAL TRIM PAINTED, ALIGN TRIM AS SHOWN. SEE DETAIL 11/A8.1.
- 4" VERTICAL TRIM, TYP.
- 1x FINISH FASCIA, MDF OR EQUAL, SEE DETAILS.
- METAL RAILING SYSTEM. COLOR AS NOTED. SEE BUILDING CROSS SECTIONS, DETAIL 1/A8.3, AND DETAIL 2/A8.3.
- ARCHITECTURAL GABLE END VENT, PAINT AS NOTED.SEE ROOF PLANS.
- NOT USED.
- COLUMN, POST, AND BEAM, REFER TO BUILDING CROSSSECTIONS & DETAILS.
- WOOD TRIM OR ARCHITECTURAL FEATURE. SEE BUILDING SECTIONS.
- PAINTED METAL HANDRAIL.
- 42" TALL CONDENSOR UNIT SCREEN WALL.
- EXTERIOR MEP EQUIPMENT, SEE MEP PLANS FOR MORE INFORMATION.
- SEMI-RECESSED FIRE EXTINGUISHER CABINET PER SPECIFICATIONS.
- NOT USED.
- PRE-FINISHED ROOF TO WALL FLASHING PER DETAIL 12/A8.1.

MATERIAL FINISHES:

- A SHERWIN WILLIAMS SW 7569 "STUCCO" OR EQUAL.
- B SHERWIN WILLIAMS SW 7702 "SPICED CIDER" OR EQUAL.
- C SHERWIN WILLIAMS SW 6385 "DOVER WHITE" OR EQUAL.
- D GUTTERS, DOWN SPOUTS, EXTERIOR DOORS, TRIM BOARDS, BELLY BANDS, OUTRIGGERS, CORBELS, METAL FASCIA WRAP, RAILINGS: COLOR TO MATCH SHERWIN WILLIAMS SW 6107 "NOMADIC DESERT" OR EQUAL.
- E PABCO ARCHITECTURAL SHINGLES "COLONIAL SLATE" OR EQUAL.
- F SHERWIN WILLIAMS SW 2849 "WESTCHESTER GRAY" OR EQUAL.
- G SHERWIN WILLIAMS SW 2849 "WESTCHESTER GRAY" OR EQUAL.

NOTES:

- SOFFIT (NOT SHOWN) COLOR TO MATCH SHERWIN WILLIAMS SW 7006 "EXTRA WHITE" OR EQUAL..
- ALL VENT TERMINATIONS AND OTHER EXTERNAL UTILITY EQUIPMENT TO BE PAINTED TO MATCH THE ADJACENT WALL SURFACE.

REVISIONS

COPYRIGHT DATE
4/4/25

DRAWN BY
DE

PROJECT #
AMG24-04



Pacific West Architecture

430 E. STATE STREET, SUITE 100
EAGLE, IDAHO 83616
(208) 461-0022
fax (208) 461-3267

ALASKA - ARIZONA - CALIFORNIA - COLORADO - HAWAII - IDAHO - ILLINOIS - KANSAS - LOUISIANA - MICHIGAN - MINNESOTA - NEBRASKA - NEVADA - NEW JERSEY - NEW MEXICO - NEW YORK - NORTH CAROLINA - OREGON - SOUTH DAKOTA - U.S.V.I. - UTAH - WASHINGTON - WYOMING


PROJECT

FORT BRAGG SENIOR
APARTMENTS


HAZELWOOD STREET
PENN VALLEY, CA

A4.3B

SCHEMATIC SET / NOT FOR CONSTRUCTION

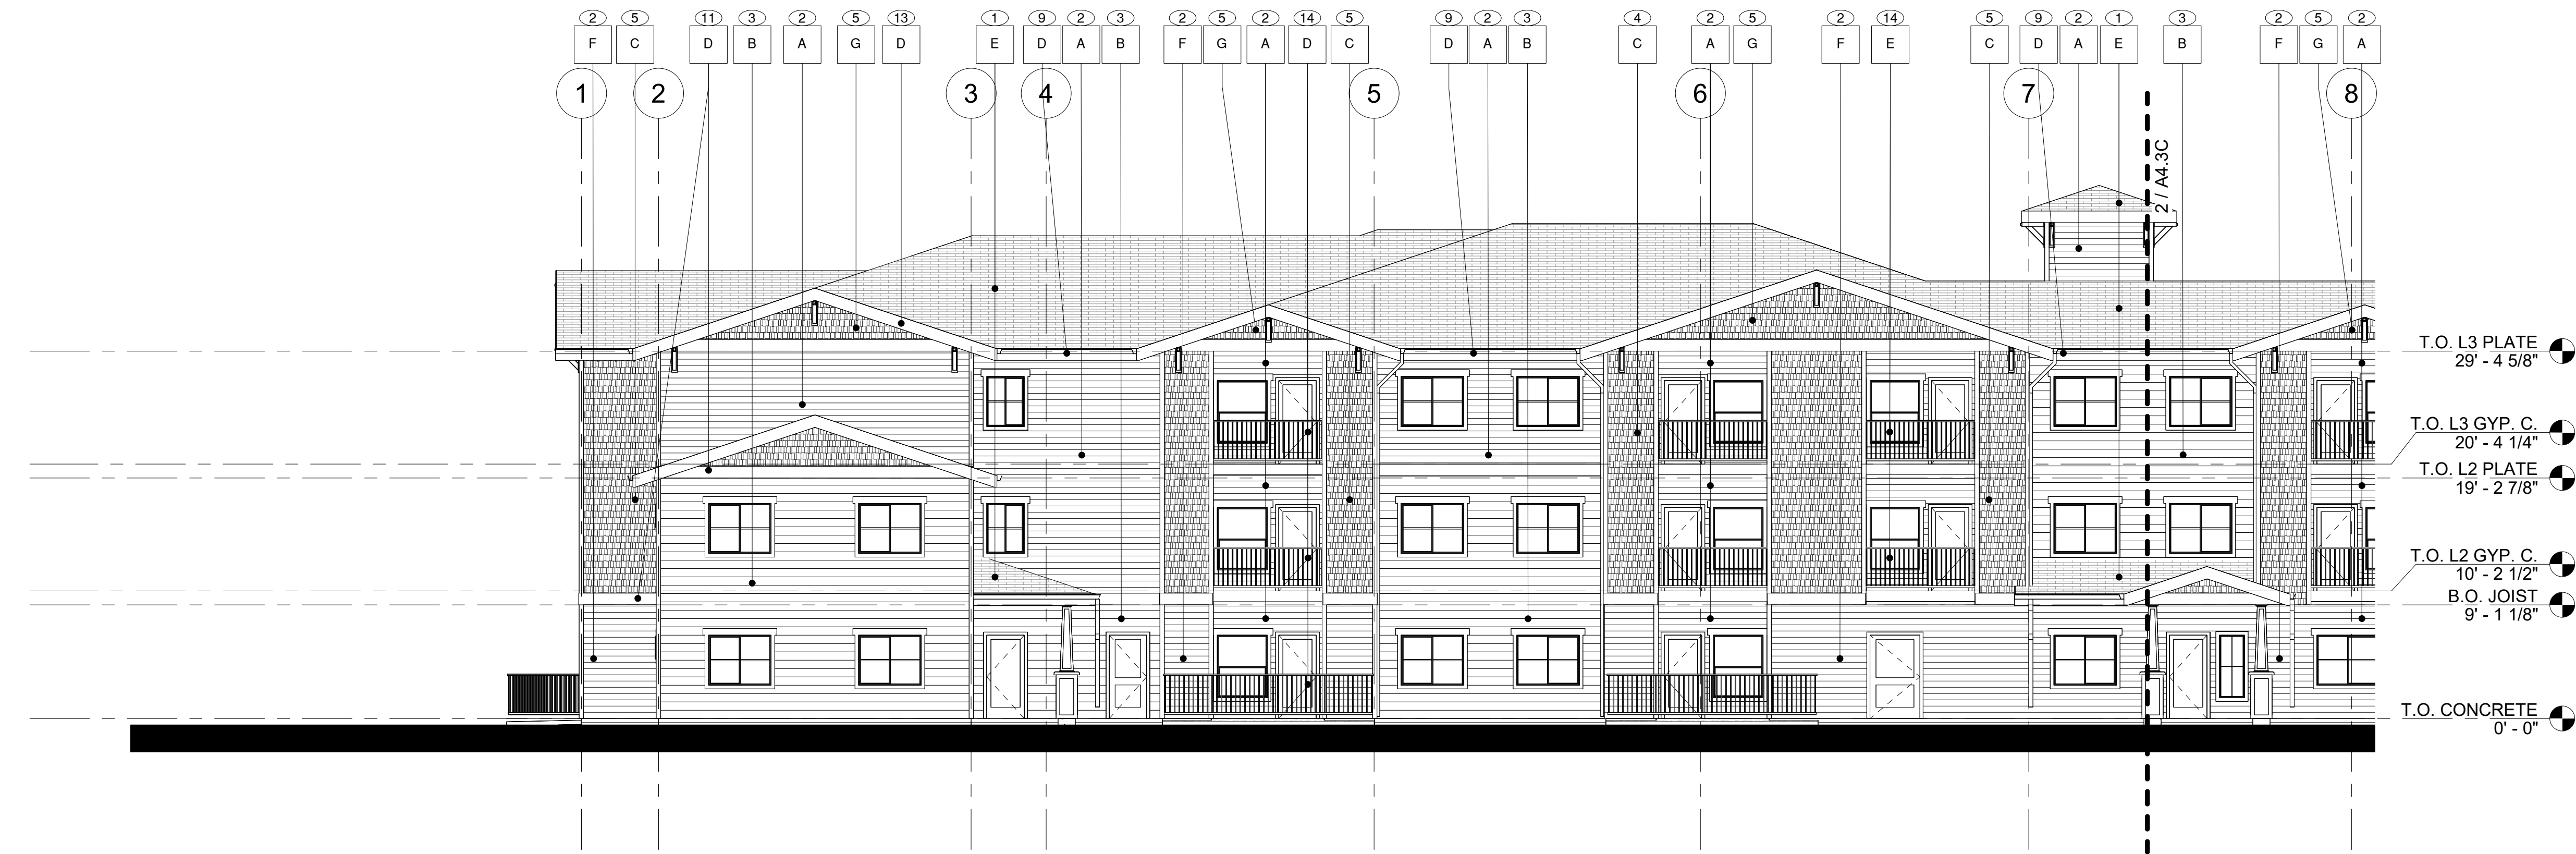

1 ENLARGED REAR ELEVATION - A
1/8" = 1'-0"

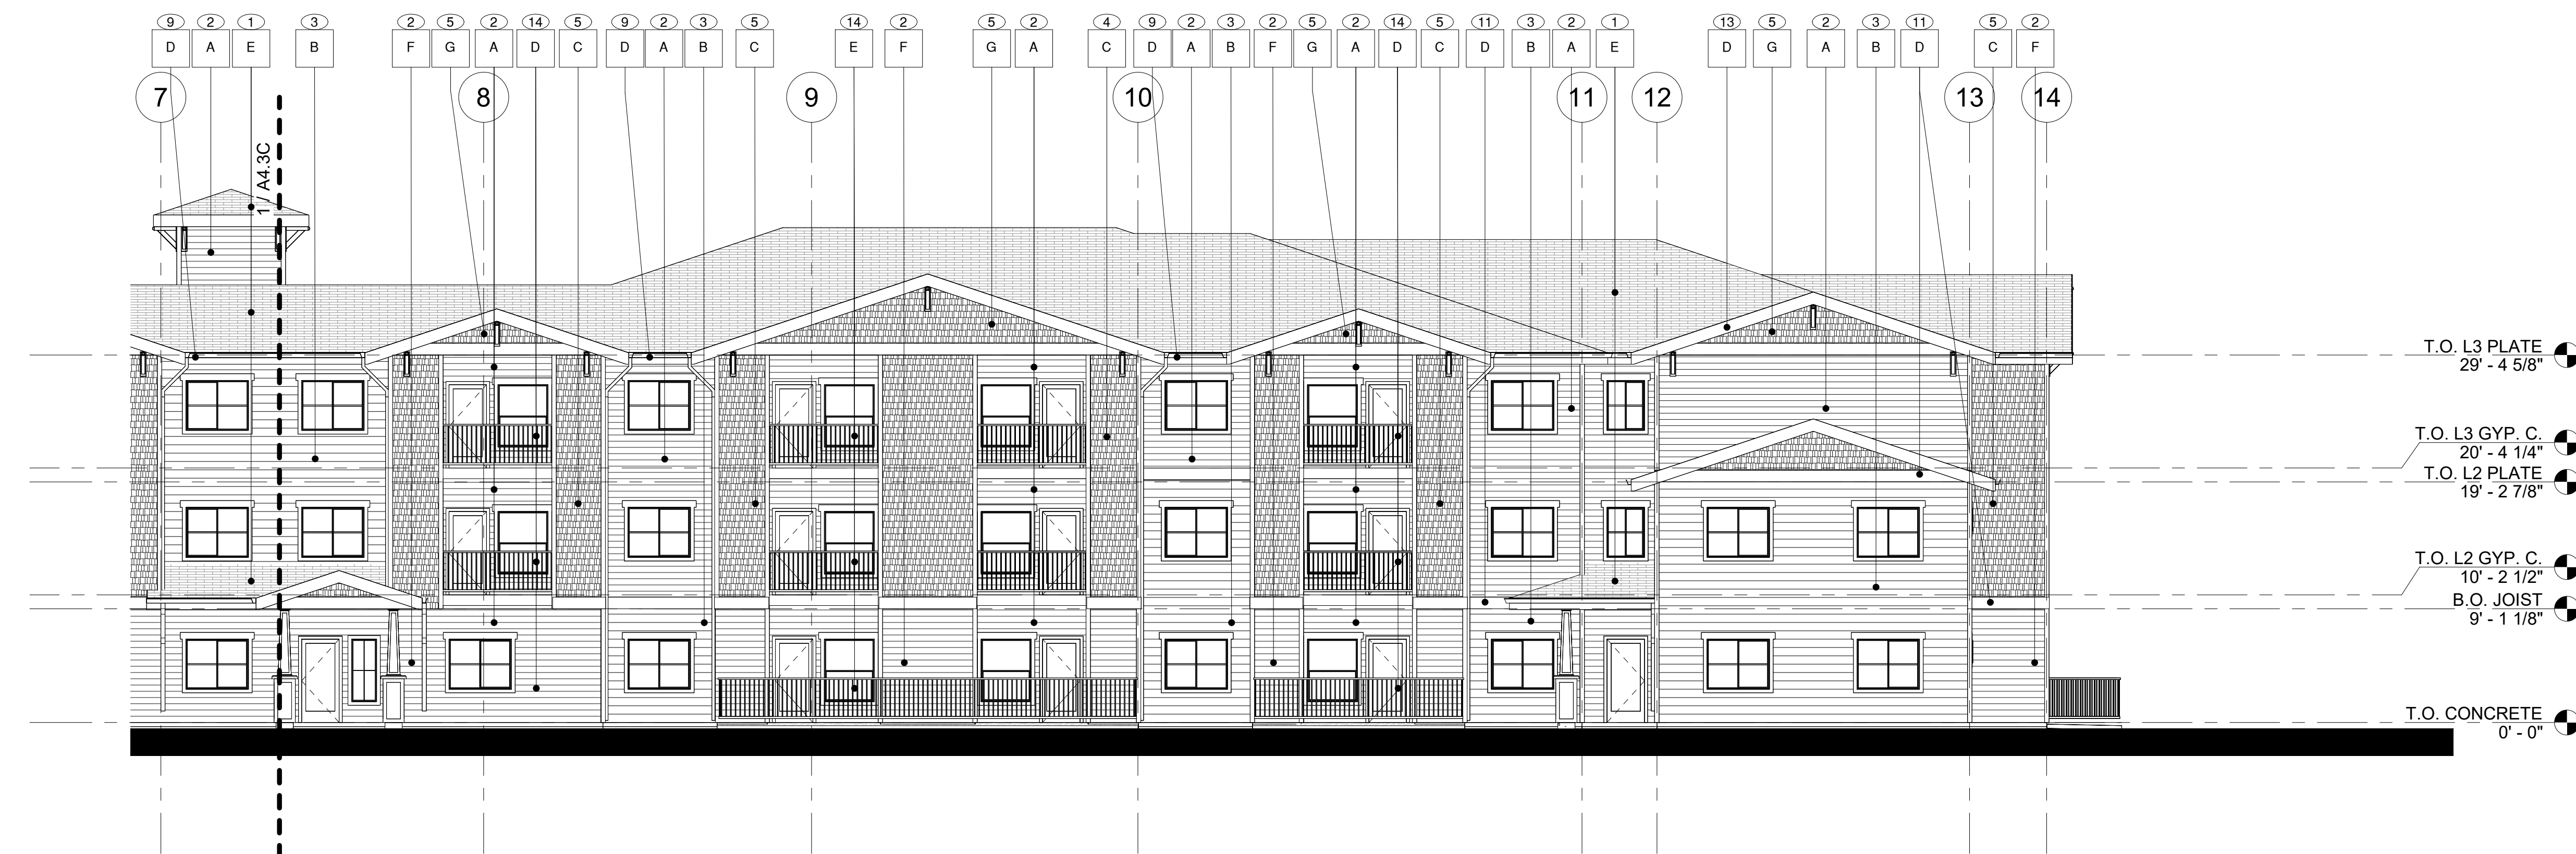

2 ENLARGED REAR ELEVATION - B
1/8" = 1'-0"

KEY NOTES

- 20 YEAR TYPE 'A' COMPOSITE SHINGLE, TYP.
- PAINTED HORIZONTAL CEMENTITIOUS SIDING WITH 6" REVEAL OR APPROVED EQUAL.
- PAINTED HORIZONTAL CEMENTITIOUS SIDING WITH 8" REVEAL OR APPROVED EQUAL.
- NOT USED.
- PAINTED CEMENTITIOUS SHAKE SIDING OR APPROVED EQUAL.
- WHITE VINYL WINDOWS. SEE FLOOR PLANS, WINDOW SCHEDULE, AND SPECIFICATIONS.
- EXTERIOR DOOR, SEE FLOOR PLANS, DOOR SCHEDULE, AND SPECIFICATIONS, PAINT AS NOTED.
- DOOR/WINDOW TRIM, PAINT AS NOTED.
- PRE-FINISHED METAL GUTTER. SEE ROOF PLAN FOR EXTENT. COLOR AS NOTED, DOWNSPOUT TO MATCH.
- NOT USED.
- 2x HORIZONTAL TRIM PAINTED, ALIGN TRIM AS SHOWN. SEE DETAIL 11/A8.1.
- 4" VERTICAL TRIM, TYP.
- 1x FINISH FASCIA, MDF OR EQUAL, SEE DETAILS.
- METAL RAILING SYSTEM. COLOR AS NOTED. SEE BUILDING CROSS SECTIONS, DETAIL 1/A8.3, AND DETAIL 2/A8.3.
- ARCHITECTURAL GABLE END VENT, PAINT AS NOTED. SEE ROOF PLANS.
- NOT USED.
- COLUMN, POST, AND BEAM, REFER TO BUILDING CROSSSECTIONS & DETAILS.
- WOOD TRIM OR ARCHITECTURAL FEATURE. SEE BUILDING SECTIONS.
- PAINTED METAL HANDRAIL.
- 42" TALL CONDENSOR UNIT SCREEN WALL.
- EXTERIOR MEP EQUIPMENT, SEE MEP PLANS FOR MORE INFORMATION.
- SEMI-RECESSED FIRE EXTINGUISHER CABINET PER SPECIFICATIONS.
- NOT USED.
- PRE-FINISHED ROOF TO WALL FLASHING PER DETAIL 12/A8.1.

MATERIAL FINISHES:


- A SHERWIN WILLIAMS SW 7569 "STUCCO" OR EQUAL.
- B SHERWIN WILLIAMS SW 7702 "SPICED CIDER" OR EQUAL.
- C SHERWIN WILLIAMS SW 6385 "DOVER WHITE" OR EQUAL.
- D GUTTERS, DOWN SPOUTS, EXTERIOR DOORS, TRIM BOARDS, BELLY BANDS, OUTRIGGERS, CORBELS, METAL FASCIA WRAP, RAILINGS: COLOR TO MATCH SHERWIN WILLIAMS SW 6107 "NOMADIC DESERT" OR EQUAL.
- E PABCO ARCHITECTURAL SHINGLES "COLONIAL SLATE" OR EQUAL.
- F SHERWIN WILLIAMS SW 2849 "WESTCHESTER GRAY" OR EQUAL.
- G SHERWIN WILLIAMS SW 2849 "WESTCHESTER GRAY" OR EQUAL.

NOTES:

- SOFFIT (NOT SHOWN) COLOR TO MATCH SHERWIN WILLIAMS SW 7006 "EXTRA WHITE" OR EQUAL.
- ALL VENT TERMINATIONS AND OTHER EXTERNAL UTILITY EQUIPMENT TO BE PAINTED TO MATCH THE ADJACENT WALL SURFACE.

REVISIONS

COPYRIGHT DATE
4/4/25
DRAWN BY
DE
PROJECT #
AMG24-04

 

Pacific West Architecture

430 E. STATE STREET, SUITE 100
EAGLE, IDAHO 83616
(208) 461-0022
fax (208) 461-3267

ALASKA - ARIZONA - CALIFORNIA - COLORADO - HAWAII - IDAHO - IOWA - KANSAS - KENTUCKY - LOUISIANA - MARYLAND - MASSACHUSETTS - MICHIGAN - MINNESOTA - MISSISSIPPI - MISSOURI - MONTANA - NEBRASKA - NEVADA - NEW HAMPSHIRE - NEW JERSEY - NEW MEXICO - NEW YORK - NORTH CAROLINA - NORTH DAKOTA - OREGON - SOUTH DAKOTA - U.S.V.I. - UTAH - WASHINGTON - WYOMING

PROJECT

FORT BRAGG SENIOR
APARTMENTS

HAZELWOOD STREET
PENN VALLEY, CA

A4.3C

SCHEMATIC SET / NOT FOR CONSTRUCTION