



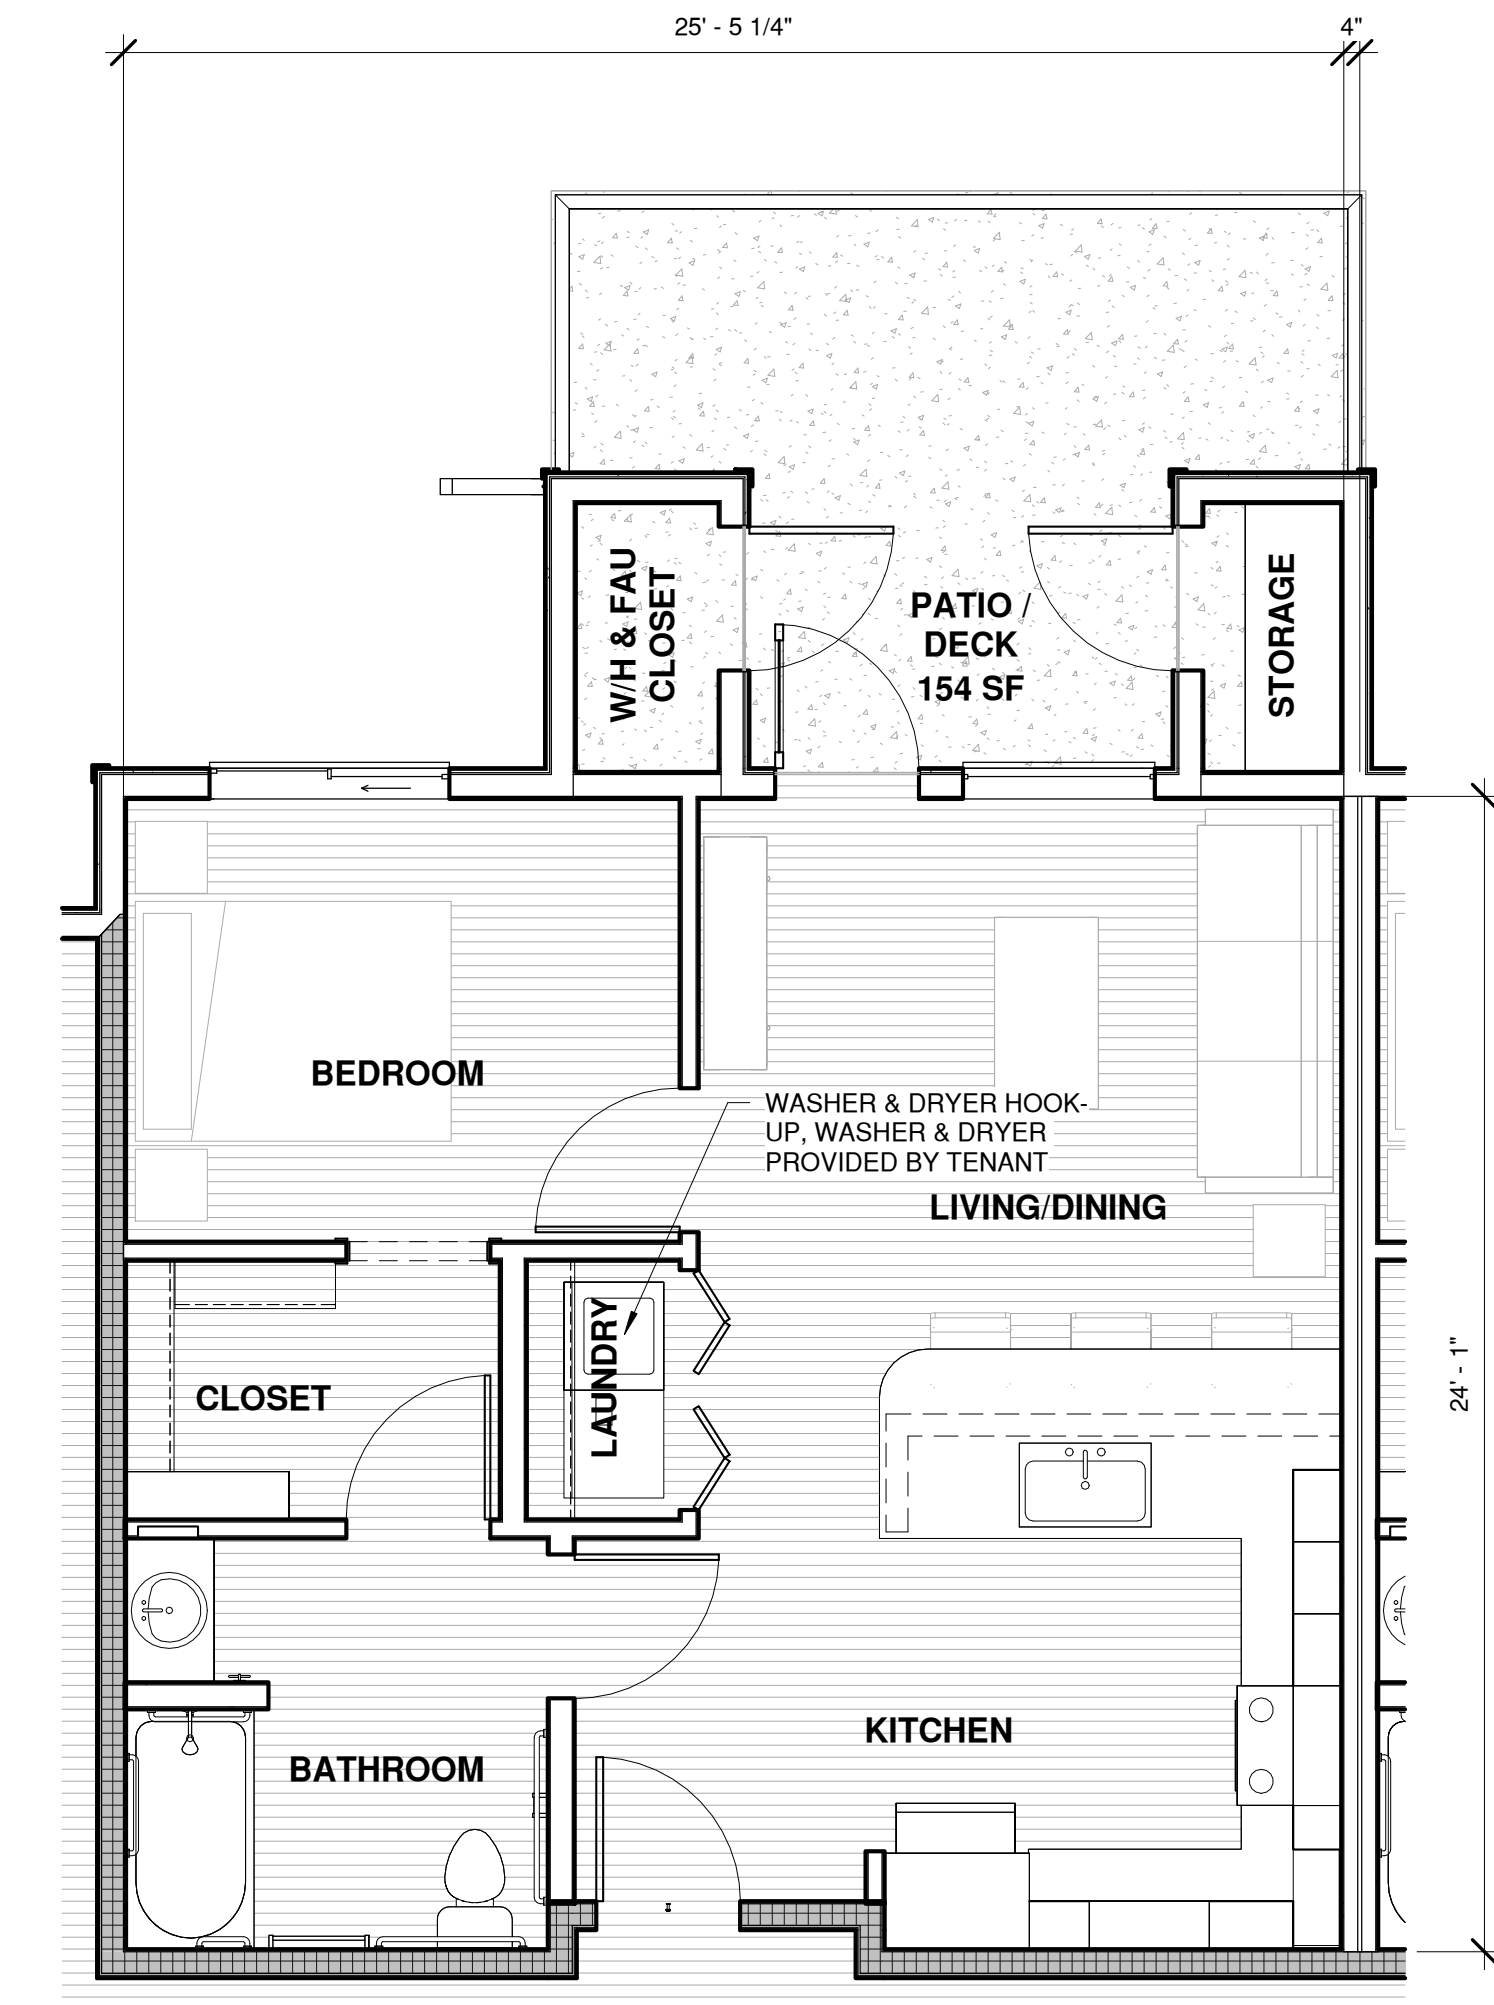

1 1-BEDROOM UNIT PLAN, TYP. - 613 S.F.
1/4" = 1'-0"

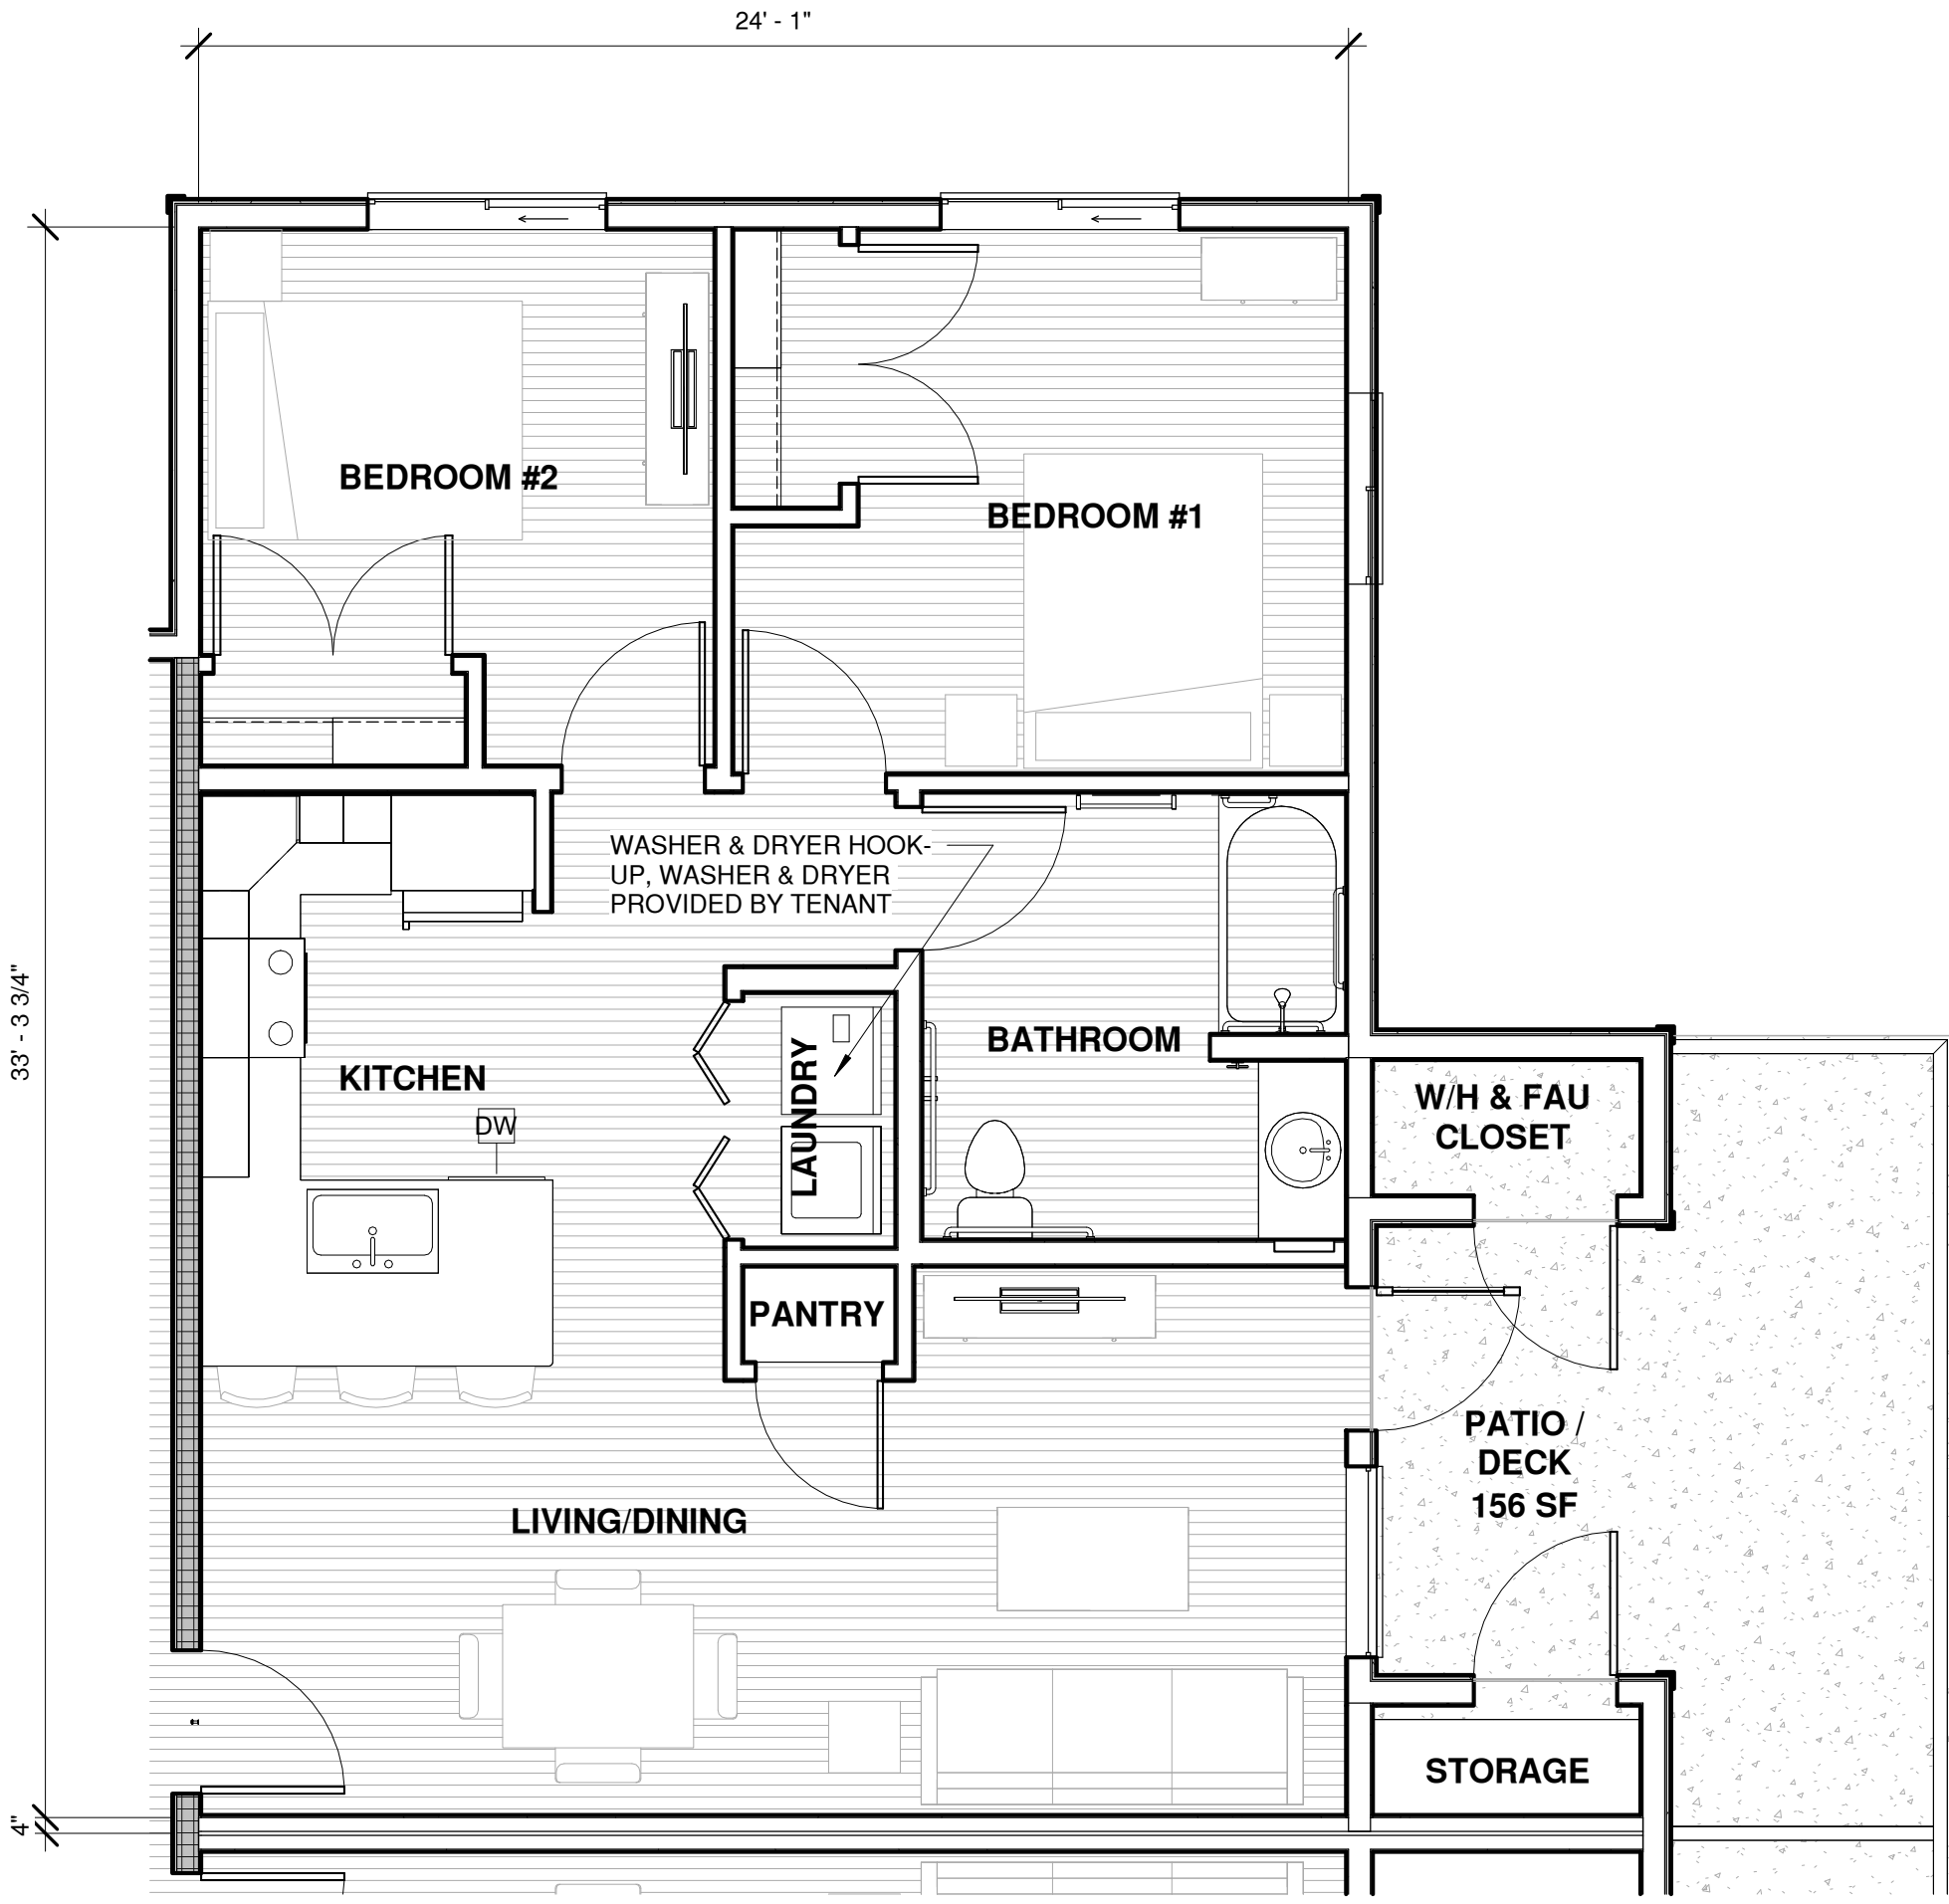

2 2-BEDROOM UNIT PLAN, TYP. - 802 S.F.
1/4" = 1'-0"

REVISIONS

COPYRIGHT DATE

4/4/25

DRAWN BY

DE

PROJECT #

AMG24-04

PACIFIC
WEST
ARCHITECTURE

THIS DRAWING CONTAINS INFORMATION WHICH IS THE
UNAUTHORIZED REUSE OR REPLICATION OF THE
DRAWING OR ANY PART THEREOF WITHOUT THE
WRITTEN CONSENT OF PACIFIC WEST ARCHITECTURE
IS PROHIBITED. THIS DRAWING IS NOT
TO BE USED FOR CONSTRUCTION WITHOUT THE
ARCHITECT.

COPYRIGHT © BY PACIFIC WEST
ARCHITECTURE

Pacific West Architecture

430 E. STATE STREET, SUITE 100
EAGLE, IDAHO 83616
(208) 461-0022
fax (208) 461-3267

ALASKA - ARIZONA - CALIFORNIA - COLORADO - HAWAII - IDAHO -
ILLINOIS - IOWA - KANSAS - KENTUCKY - LOUISIANA - MARYLAND -
MASSACHUSETTS - MICHIGAN - MINNESOTA - MISSISSIPPI -
MISSOURI - MONTANA - NEBRASKA - NEVADA - NEW JERSEY -
NEW MEXICO - NEW YORK - NORTH CAROLINA - NORTH DAKOTA -
OHIO - OKLAHOMA - OREGON - PENNSYLVANIA - RHODE ISLAND -
SOUTH DAKOTA - U.S.V.I. - UTAH - WASHINGTON - WYOMING


PROJECT

FORT BRAGG SENIOR
APARTMENTS

HAZELWOOD STREET FORT BRAGG, CA

A2.1

TYPICAL UNIT PLANS

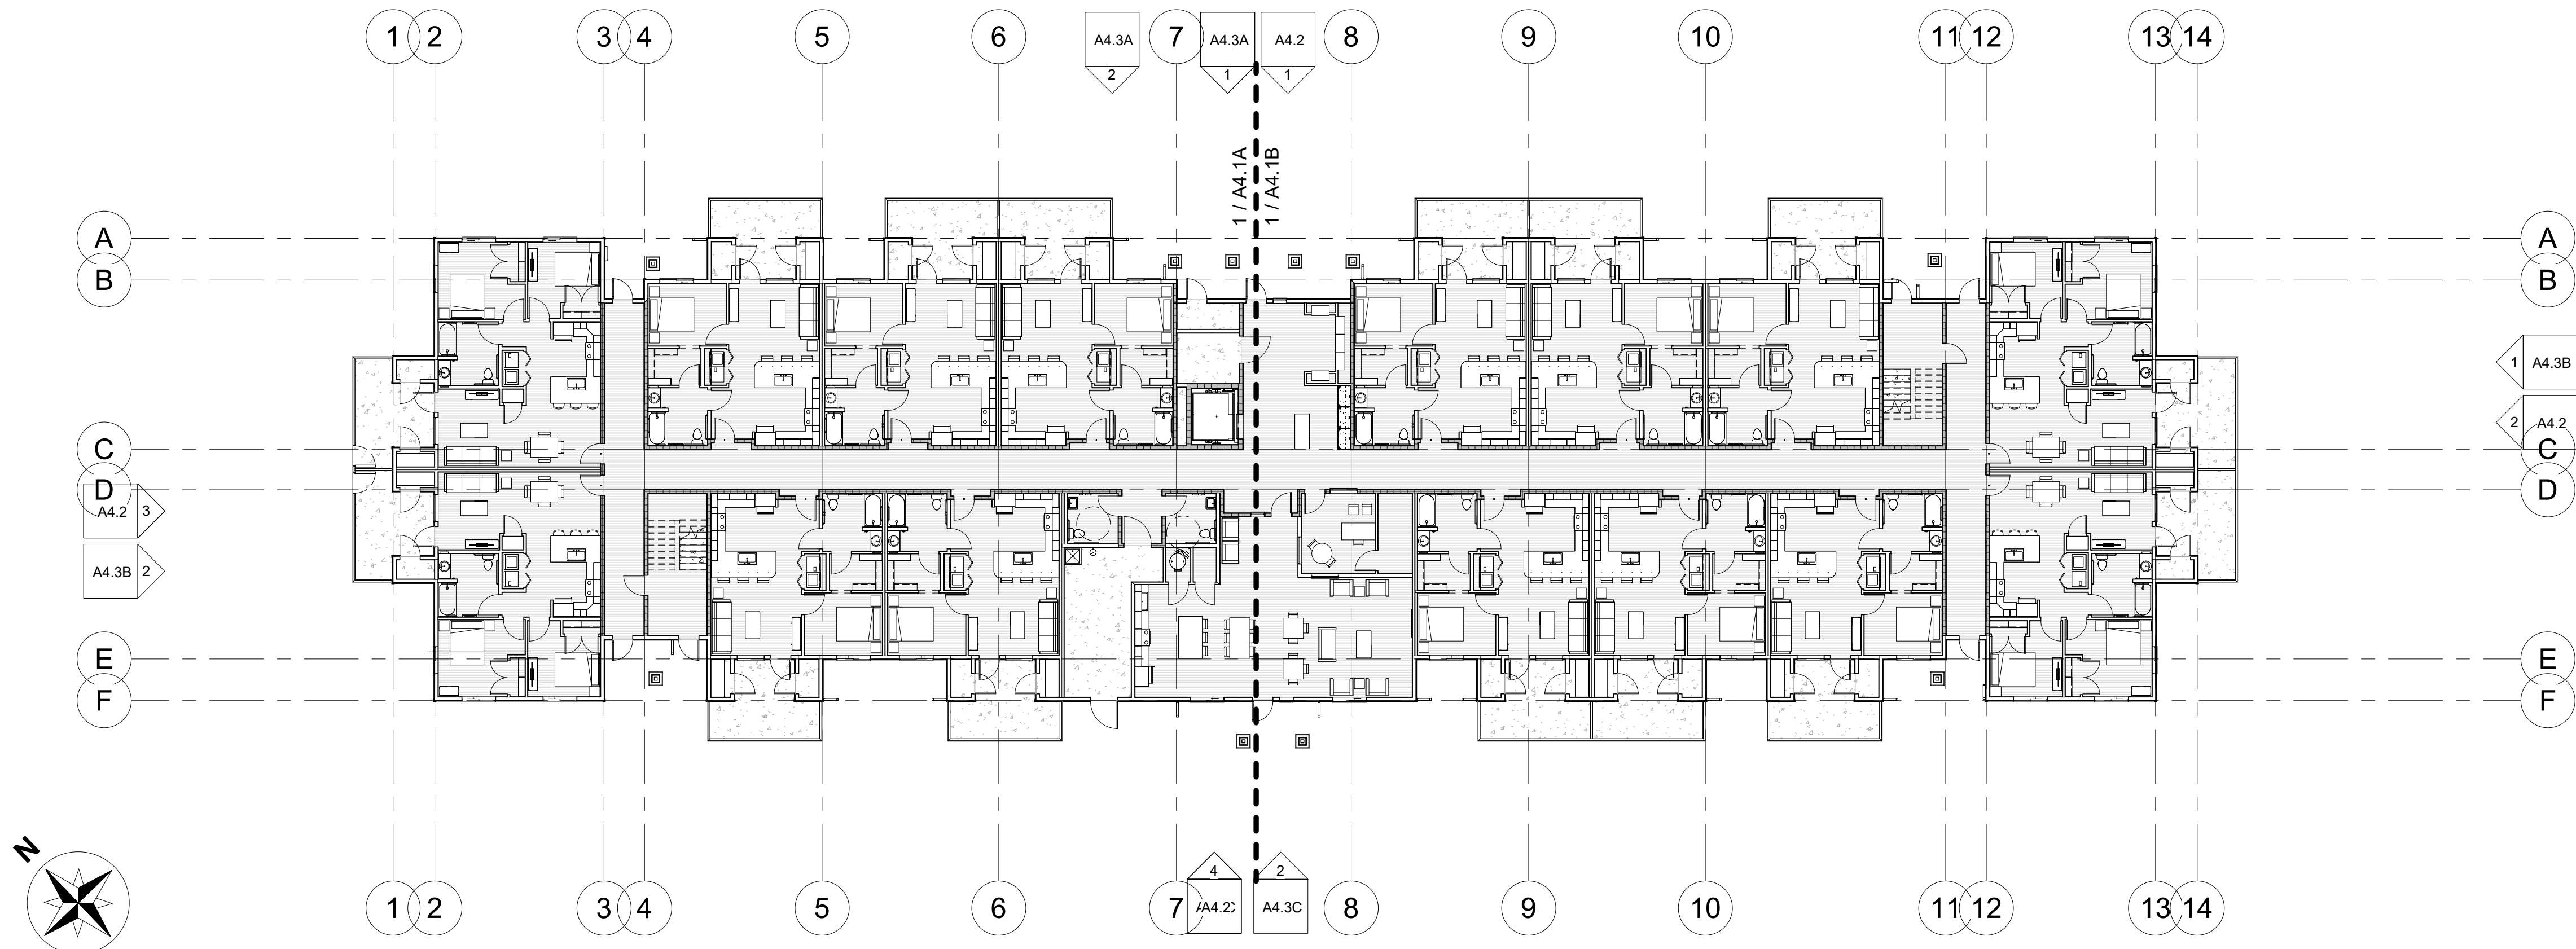

1 OVERALL 1ST FLOOR PLAN
1/16" = 1'-0"

REVISIONS

COPYRIGHT DATE

4/4/25

DRAWN BY

DE

PROJECT #

AMG24-04

PACIFIC WEST ARCHITECTURE

THIS DRAWING CONTAINS INFORMATION WHICH IS THE PROPERTY OF PACIFIC WEST ARCHITECTURE. IT IS TO BE USED FOR THE PROJECT AND SITE SPECIFICALLY IDENTIFIED HEREIN. NO PART OF THIS DRAWING IS TO BE REPRODUCED OR TRANSMITTED IN ANY FORM OR BY ANY MEANS, ELECTRONIC OR MECHANICAL, INCLUDING PHOTOCOPYING, RECORDING, OR BY ANY INFORMATION STORAGE AND RETRIEVAL SYSTEM, WITHOUT THE WRITTEN CONSENT OF PACIFIC WEST ARCHITECTURE.

COPYRIGHT © BY PACIFIC WEST ARCHITECTURE

Pacific West Architecture

430 E. STATE STREET, SUITE 100
EAGLE, IDAHO 83616
(208) 461-0022
fax (208) 461-3267

ALASKA - ARIZONA - CALIFORNIA - COLORADO - HAWAII - IDAHO - ILLINOIS - KANSAS - MICHIGAN - MINNESOTA - MONTANA - NEBRASKA - NEVADA - NEW JERSEY - NEW MEXICO - NORTH CAROLINA - NORTH DAKOTA - OREGON - SOUTH DAKOTA - U.S.V.I. - UTAH - WASHINGTON - WYOMING

PROJECT


FORT BRAGG
SENIOR
APARTMENTS

HAZELWOOD STREET
CITY, STATE

A4.0A

OVERALL 1ST FLOOR PLAN

SCHEMATIC SET / NOT FOR CONSTRUCTION

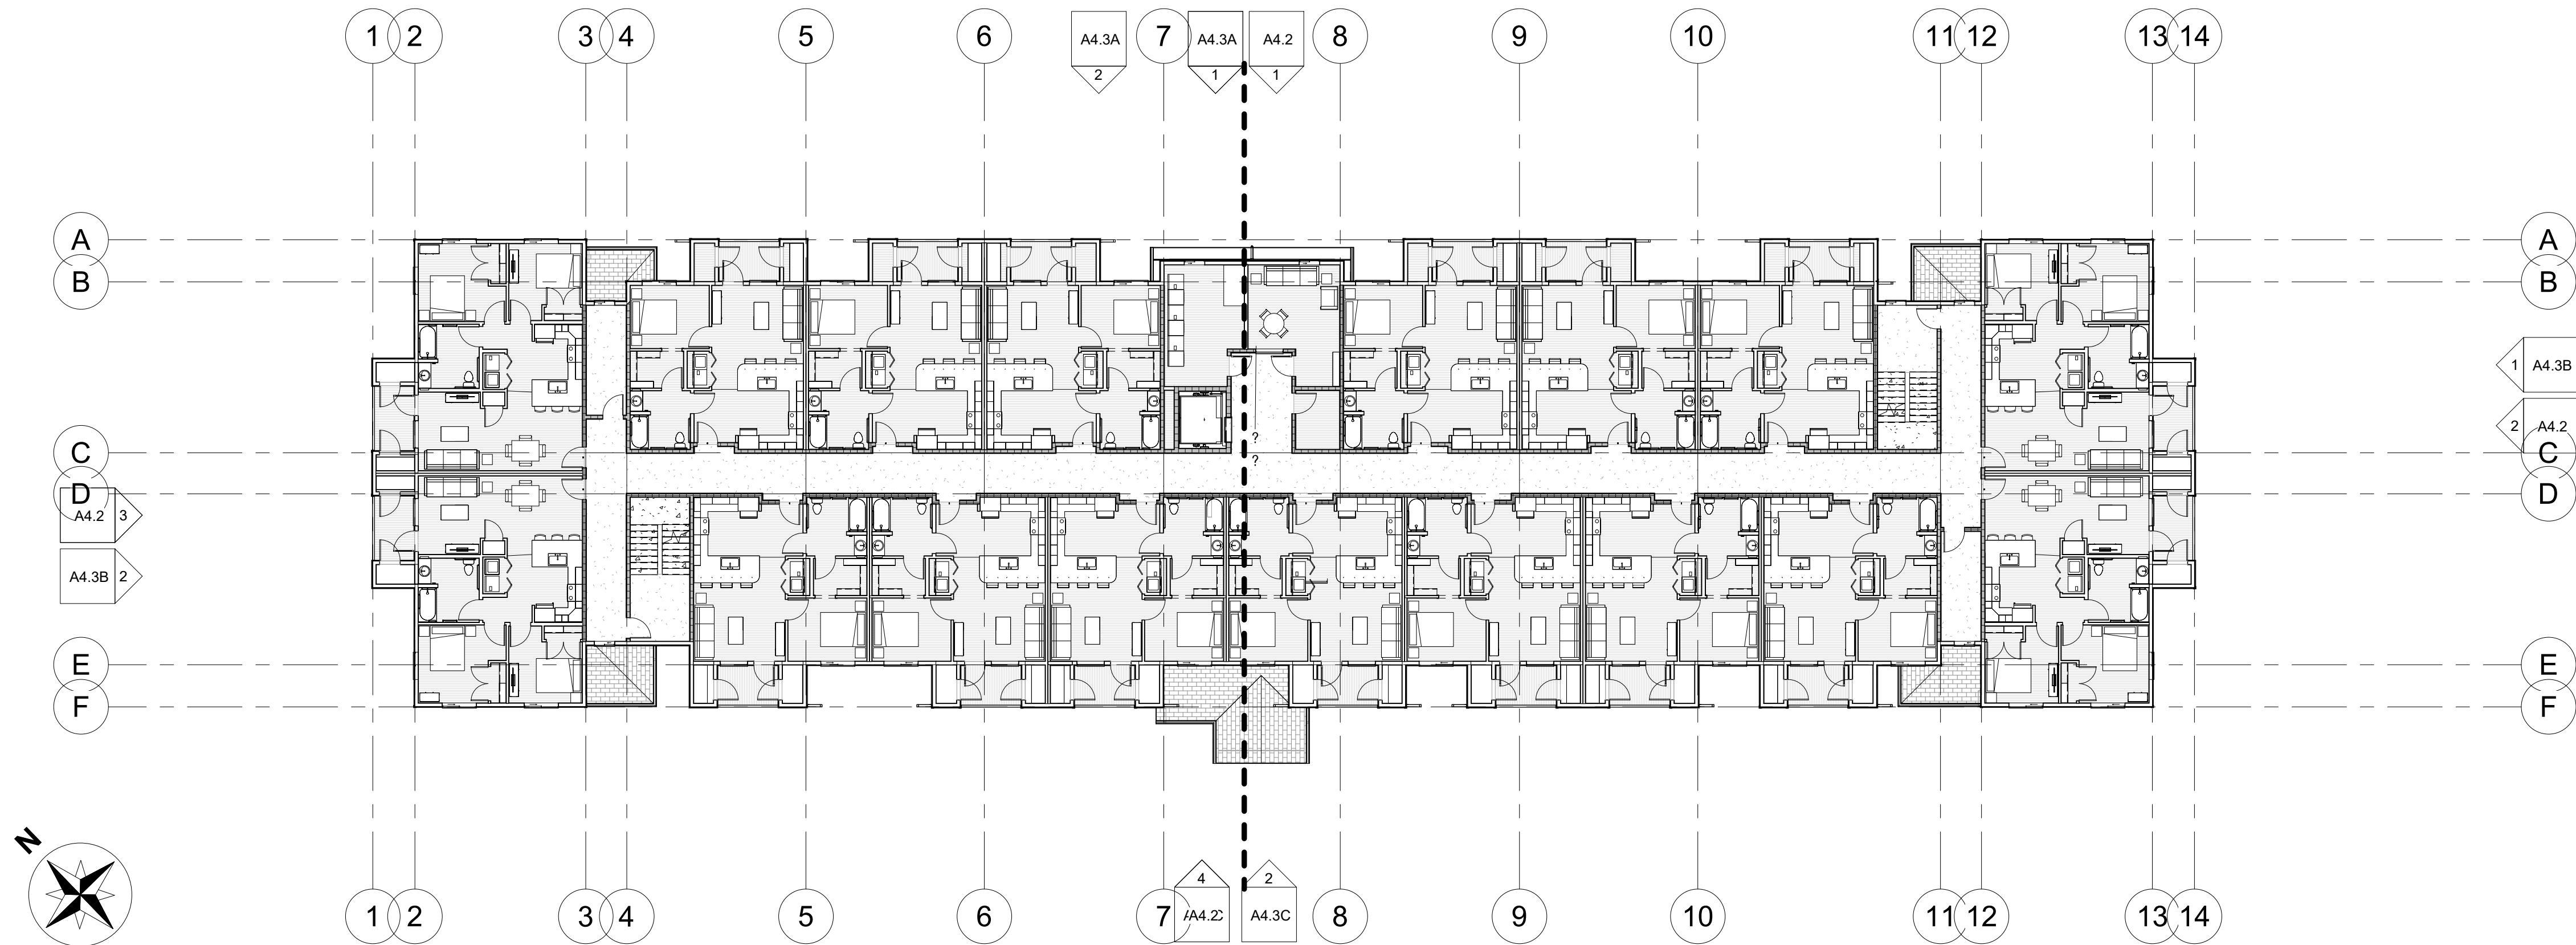

1 OVERALL 2ND FLOOR PLAN
1/16" = 1'-0"

REVISIONS

COPYRIGHT DATE

4/4/25

DRAWN BY

DE

PROJECT #

AMG24-04

PACIFIC
WEST
ARCHITECTURE

THIS DRAWING CONTAINS INFORMATION WHICH IS THE PROPERTY OF PACIFIC WEST ARCHITECTURE. IT IS TO BE USED FOR THE PROJECT AND SITE SPECIFICALLY IDENTIFIED HEREIN. NO PART OF THIS DRAWING IS TO BE REPRODUCED OR TRANSMITTED IN ANY FORM OR BY ANY MEANS, ELECTRONIC OR MECHANICAL, INCLUDING PHOTOCOPYING, RECORDING, OR BY ANY INFORMATION STORAGE AND RETRIEVAL SYSTEM, WITHOUT THE WRITTEN CONSENT OF PACIFIC WEST ARCHITECTURE. THIS DRAWING IS NOT TO BE USED FOR CONSTRUCTION WITHOUT THE WRITTEN CONSENT OF PACIFIC WEST ARCHITECTURE.

COPYRIGHT © BY PACIFIC
WEST ARCHITECTURE

Pacific West Architecture

430 E. STATE STREET, SUITE 100
EAGLE, IDAHO 83616
(208) 461-0022
fax (208) 461-3267

ALASKA - ARIZONA - CALIFORNIA - COLORADO - HAWAII - IDAHO - ILLINOIS - KANSAS - MICHIGAN - MINNESOTA - MONTANA - NEBRASKA - NEVADA - NEW JERSEY - NEW MEXICO - NEW YORK - NORTH CAROLINA - NORTH DAKOTA - OREGON - SOUTH DAKOTA - U.S.V.I. - UTAH - WASHINGTON - WYOMING


PROJECT

FORT BRAGG SENIOR
APARTMENTS

HAZELWOOD STREET
PENN VALLEY, CA

A4.0B

SCHEMATIC SET / NOT FOR CONSTRUCTION

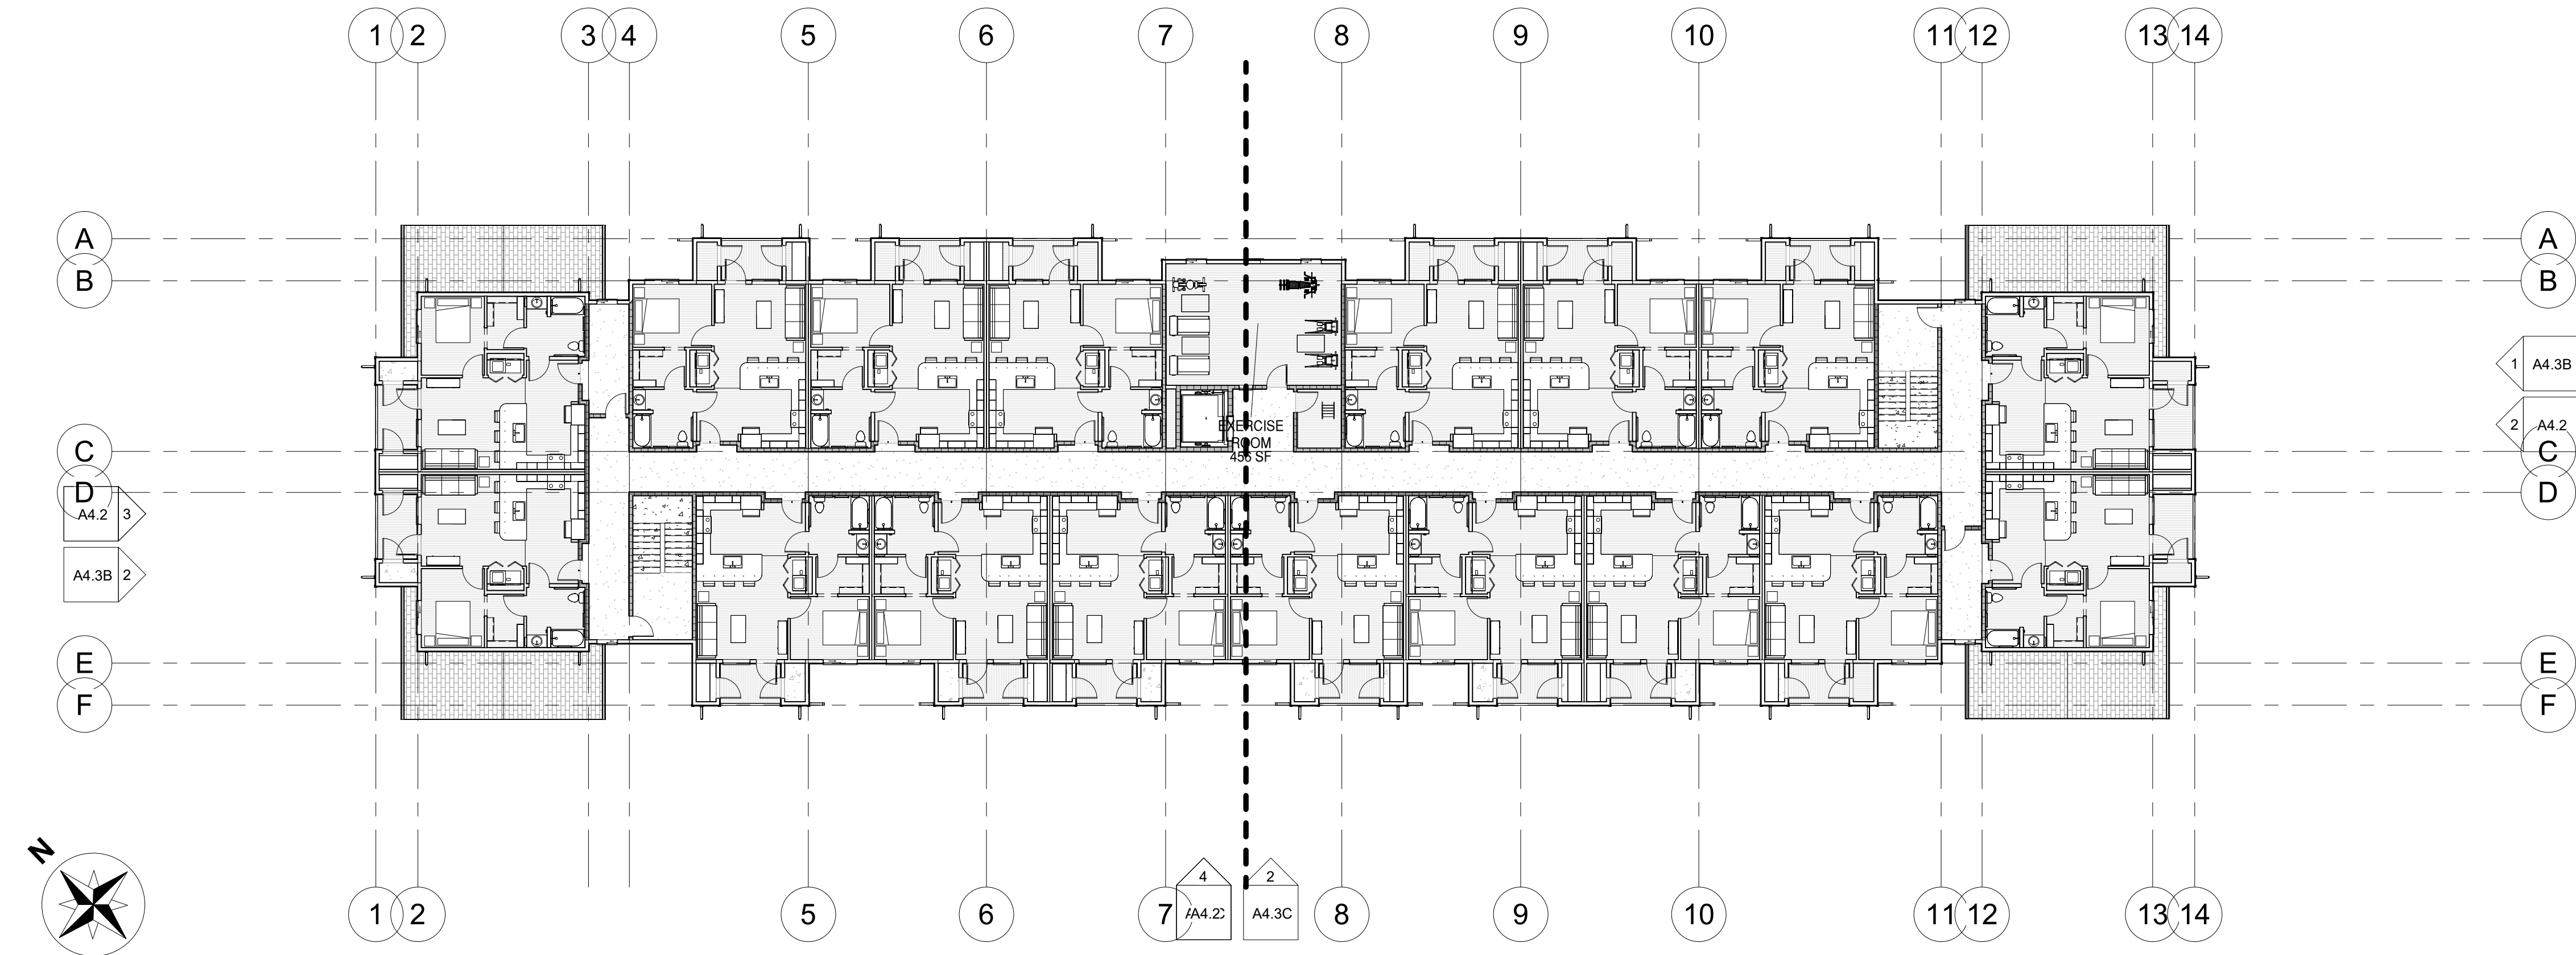

1 OVERALL 3RD FLOOR PLAN
1/16" = 1'-0"

REVISIONS

COPYRIGHT DATE
4/4/25

DRAWN BY
DE

PROJECT #
AMG24-04

PACIFIC
WEST
ARCHITECTURE

THIS DRAWING CONTAINS INFORMATION WHICH IS THE
PROPERTY OF PACIFIC WEST ARCHITECTURE. IT IS
UNAUTHORIZED REUSE OR REPRODUCTION OF THIS
DRAWING IN ANY FORM OR BY ANY MEANS, WITHOUT THE
WRITTEN CONSENT OF PACIFIC WEST ARCHITECTURE. IT IS
TO BE USED FOR CONSTRUCTION ONLY.

COPYRIGHT © BY PACIFIC
WEST ARCHITECTURE

Pacific West Architecture

430 E. STATE STREET, SUITE 100
EAGLE, IDAHO 83616
(208) 461-0022
fax (208) 461-3267

ALASKA - ARIZONA - CALIFORNIA - COLORADO - HAWAII - IDAHO -
ILLINOIS - IOWA - KANSAS - KENTUCKY - LOUISIANA - MARYLAND - MICHIGAN - MINNESOTA - MISSOURI - NEBRASKA - NEVADA - NEW JERSEY - NEW MEXICO - NEW YORK - NORTH CAROLINA - OREGON -
PENNSYLVANIA - RHODE ISLAND - SOUTH DAKOTA - TEXAS - UTAH - VERMONT - VIRGINIA - WASHINGTON - WISCONSIN - WYOMING


PROJECT

FORT BRAGG SENIOR
APARTMENTS

HAZELWOOD STREET
PENN VALLEY, CA

A4.0C

SCHEMATIC SET / NOT FOR CONSTRUCTION

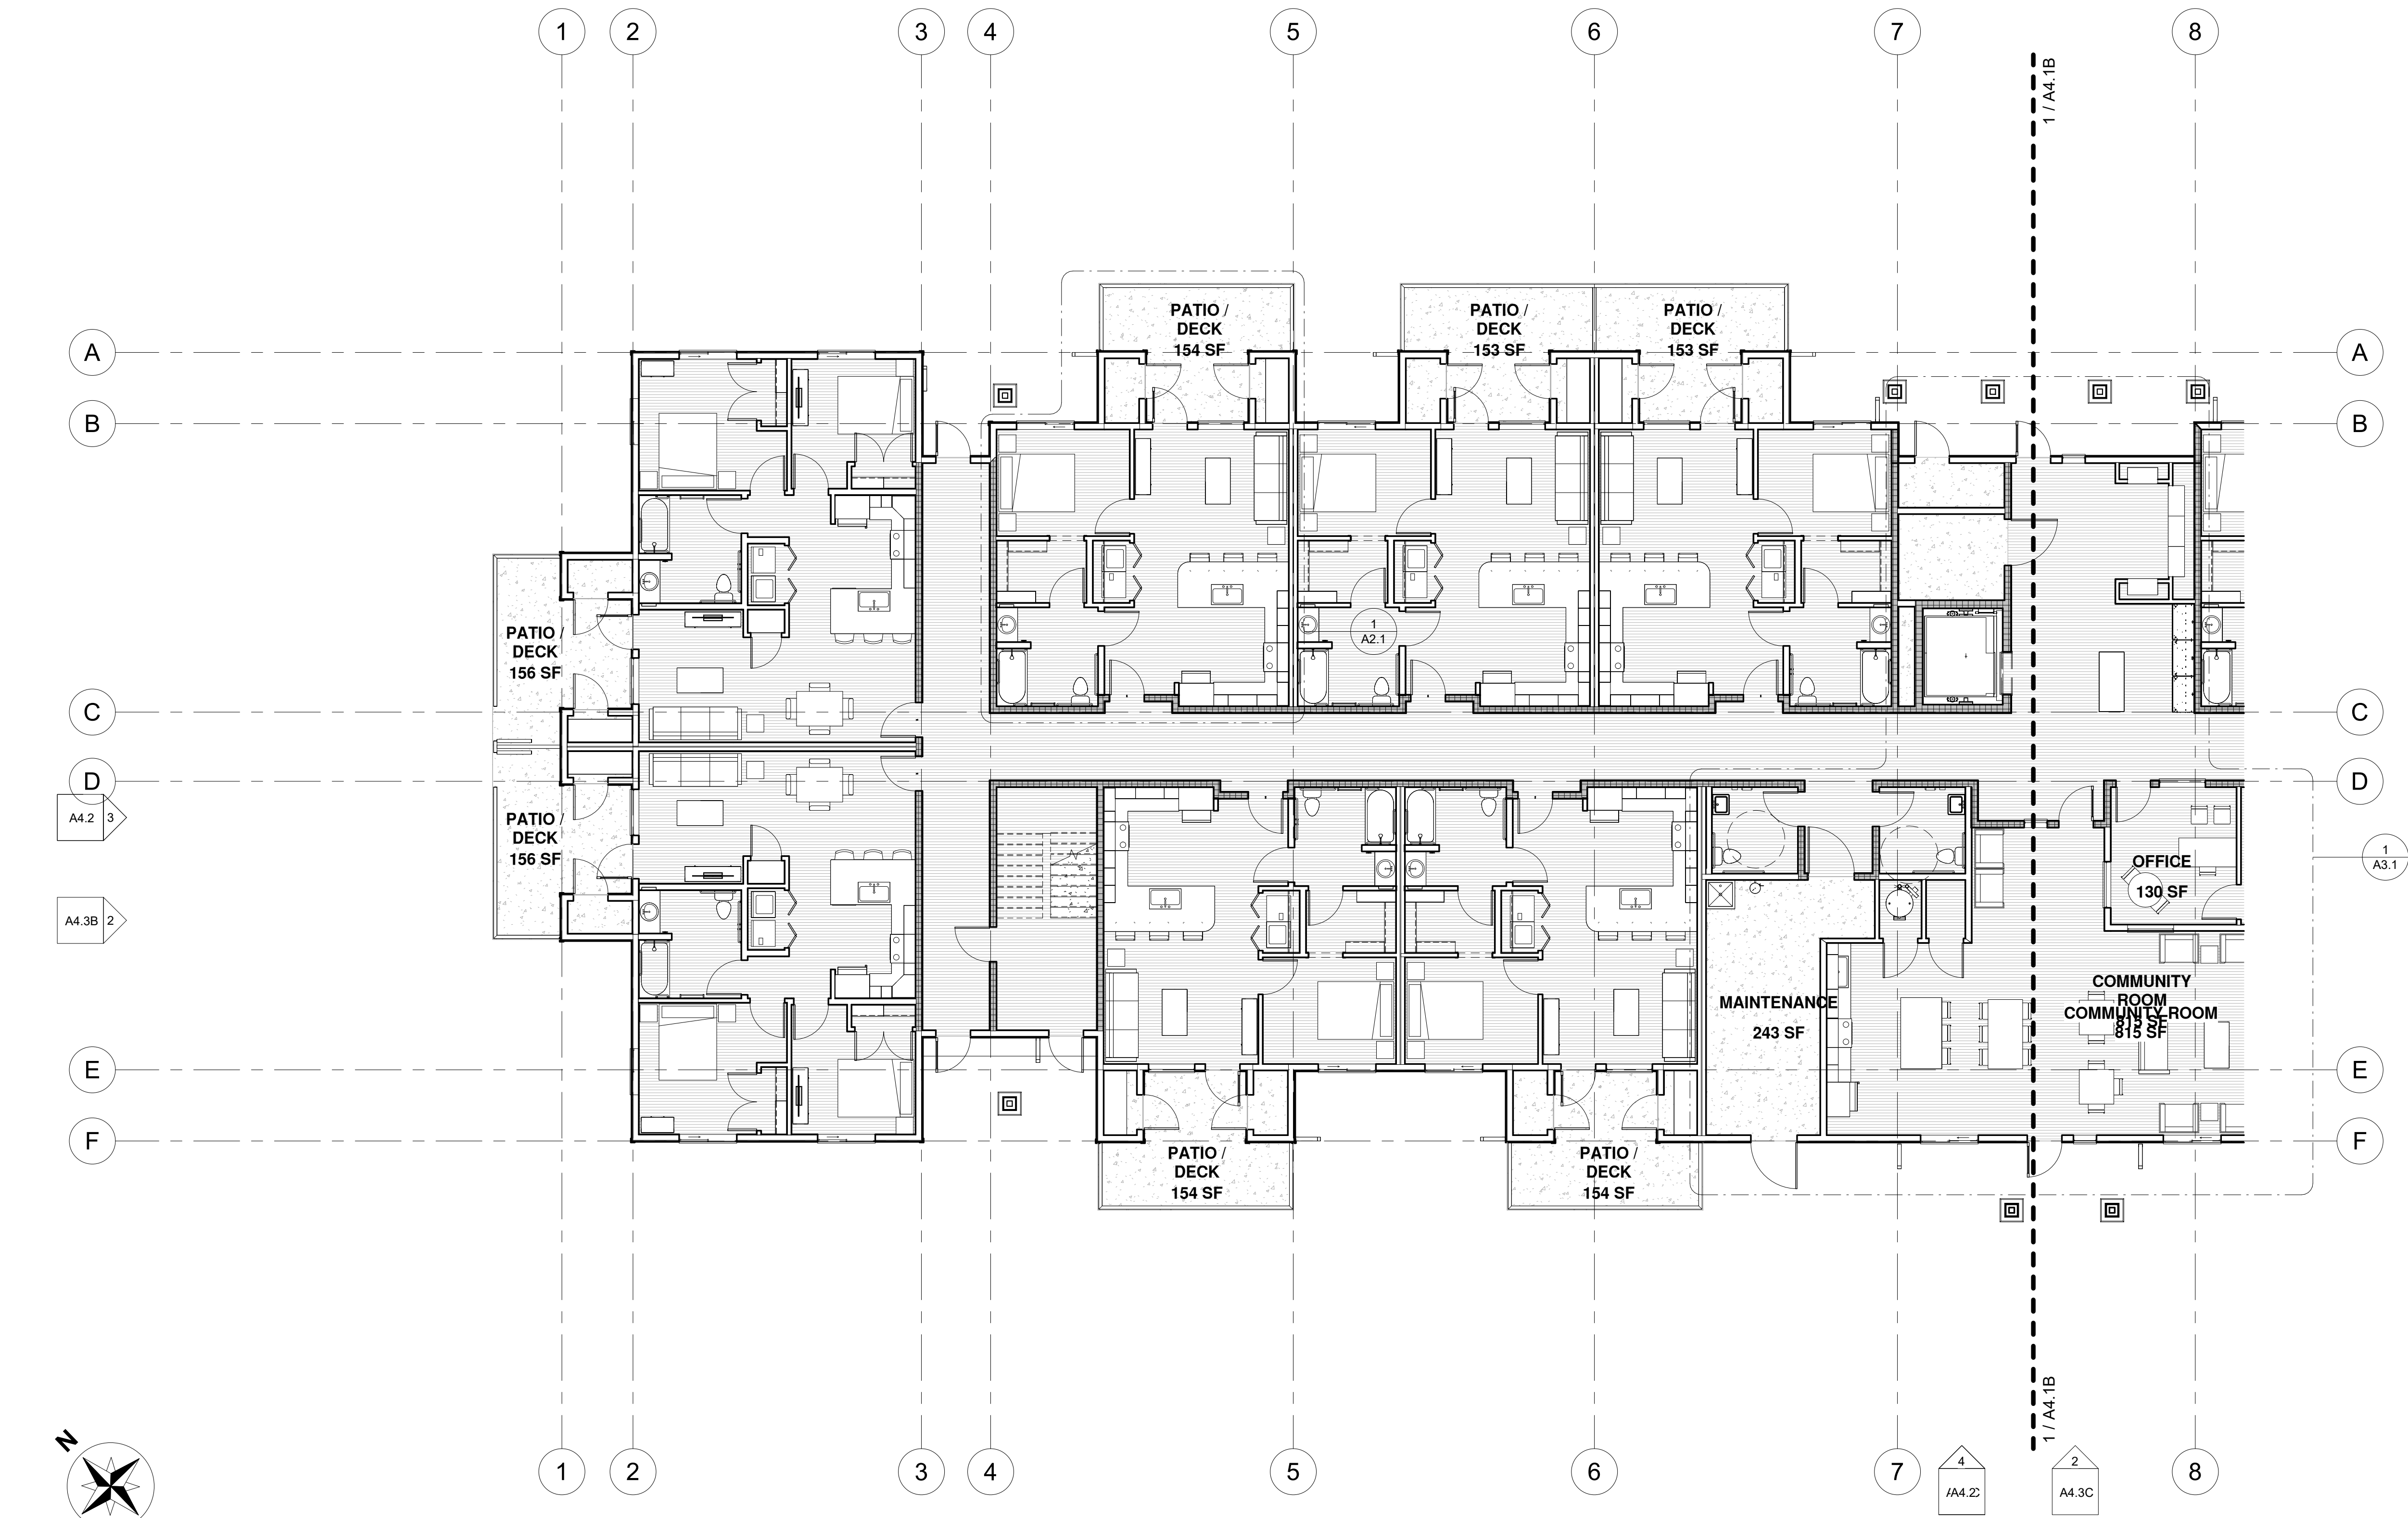

1 ENLARGED 1ST FLOOR PLAN - A
1/8" = 1'-0"

REVISIONS

COPYRIGHT DATE

4/4/25

DRAWN BY

DE

PROJECT #

AMG24-04



COPYRIGHT © BY PACIFIC
WEST ARCHITECTURE

Pacific West Architecture

430 E. STATE STREET, SUITE 100
EAGLE, IDAHO 83616
(208) 461-0022
fax (208) 461-3267

ALASKA - ARIZONA - CALIFORNIA - COLORADO - HAWAII - IDAHO -
ILLINOIS - IOWA - KANSAS - KENTUCKY - LOUISIANA - MARYLAND -
MASSACHUSETTS - MICHIGAN - MINNESOTA - MISSOURI - NEBRASKA - NEVADA - NEW JERSEY - NEW MEXICO - NEW YORK - NORTH CAROLINA - OREGON -
PENNSYLVANIA - RHODE ISLAND - SOUTH CAROLINA - SOUTH DAKOTA - TEXAS - UTAH - VERMONT - VIRGINIA - WASHINGTON - WISCONSIN - WYOMING


PROJECT

FORT BRAGG SENIOR
APARTMENTS

HAZELWOOD STREET
PENN VALLEY, CA

A4.1A

SCHEMATIC SET / NOT FOR CONSTRUCTION

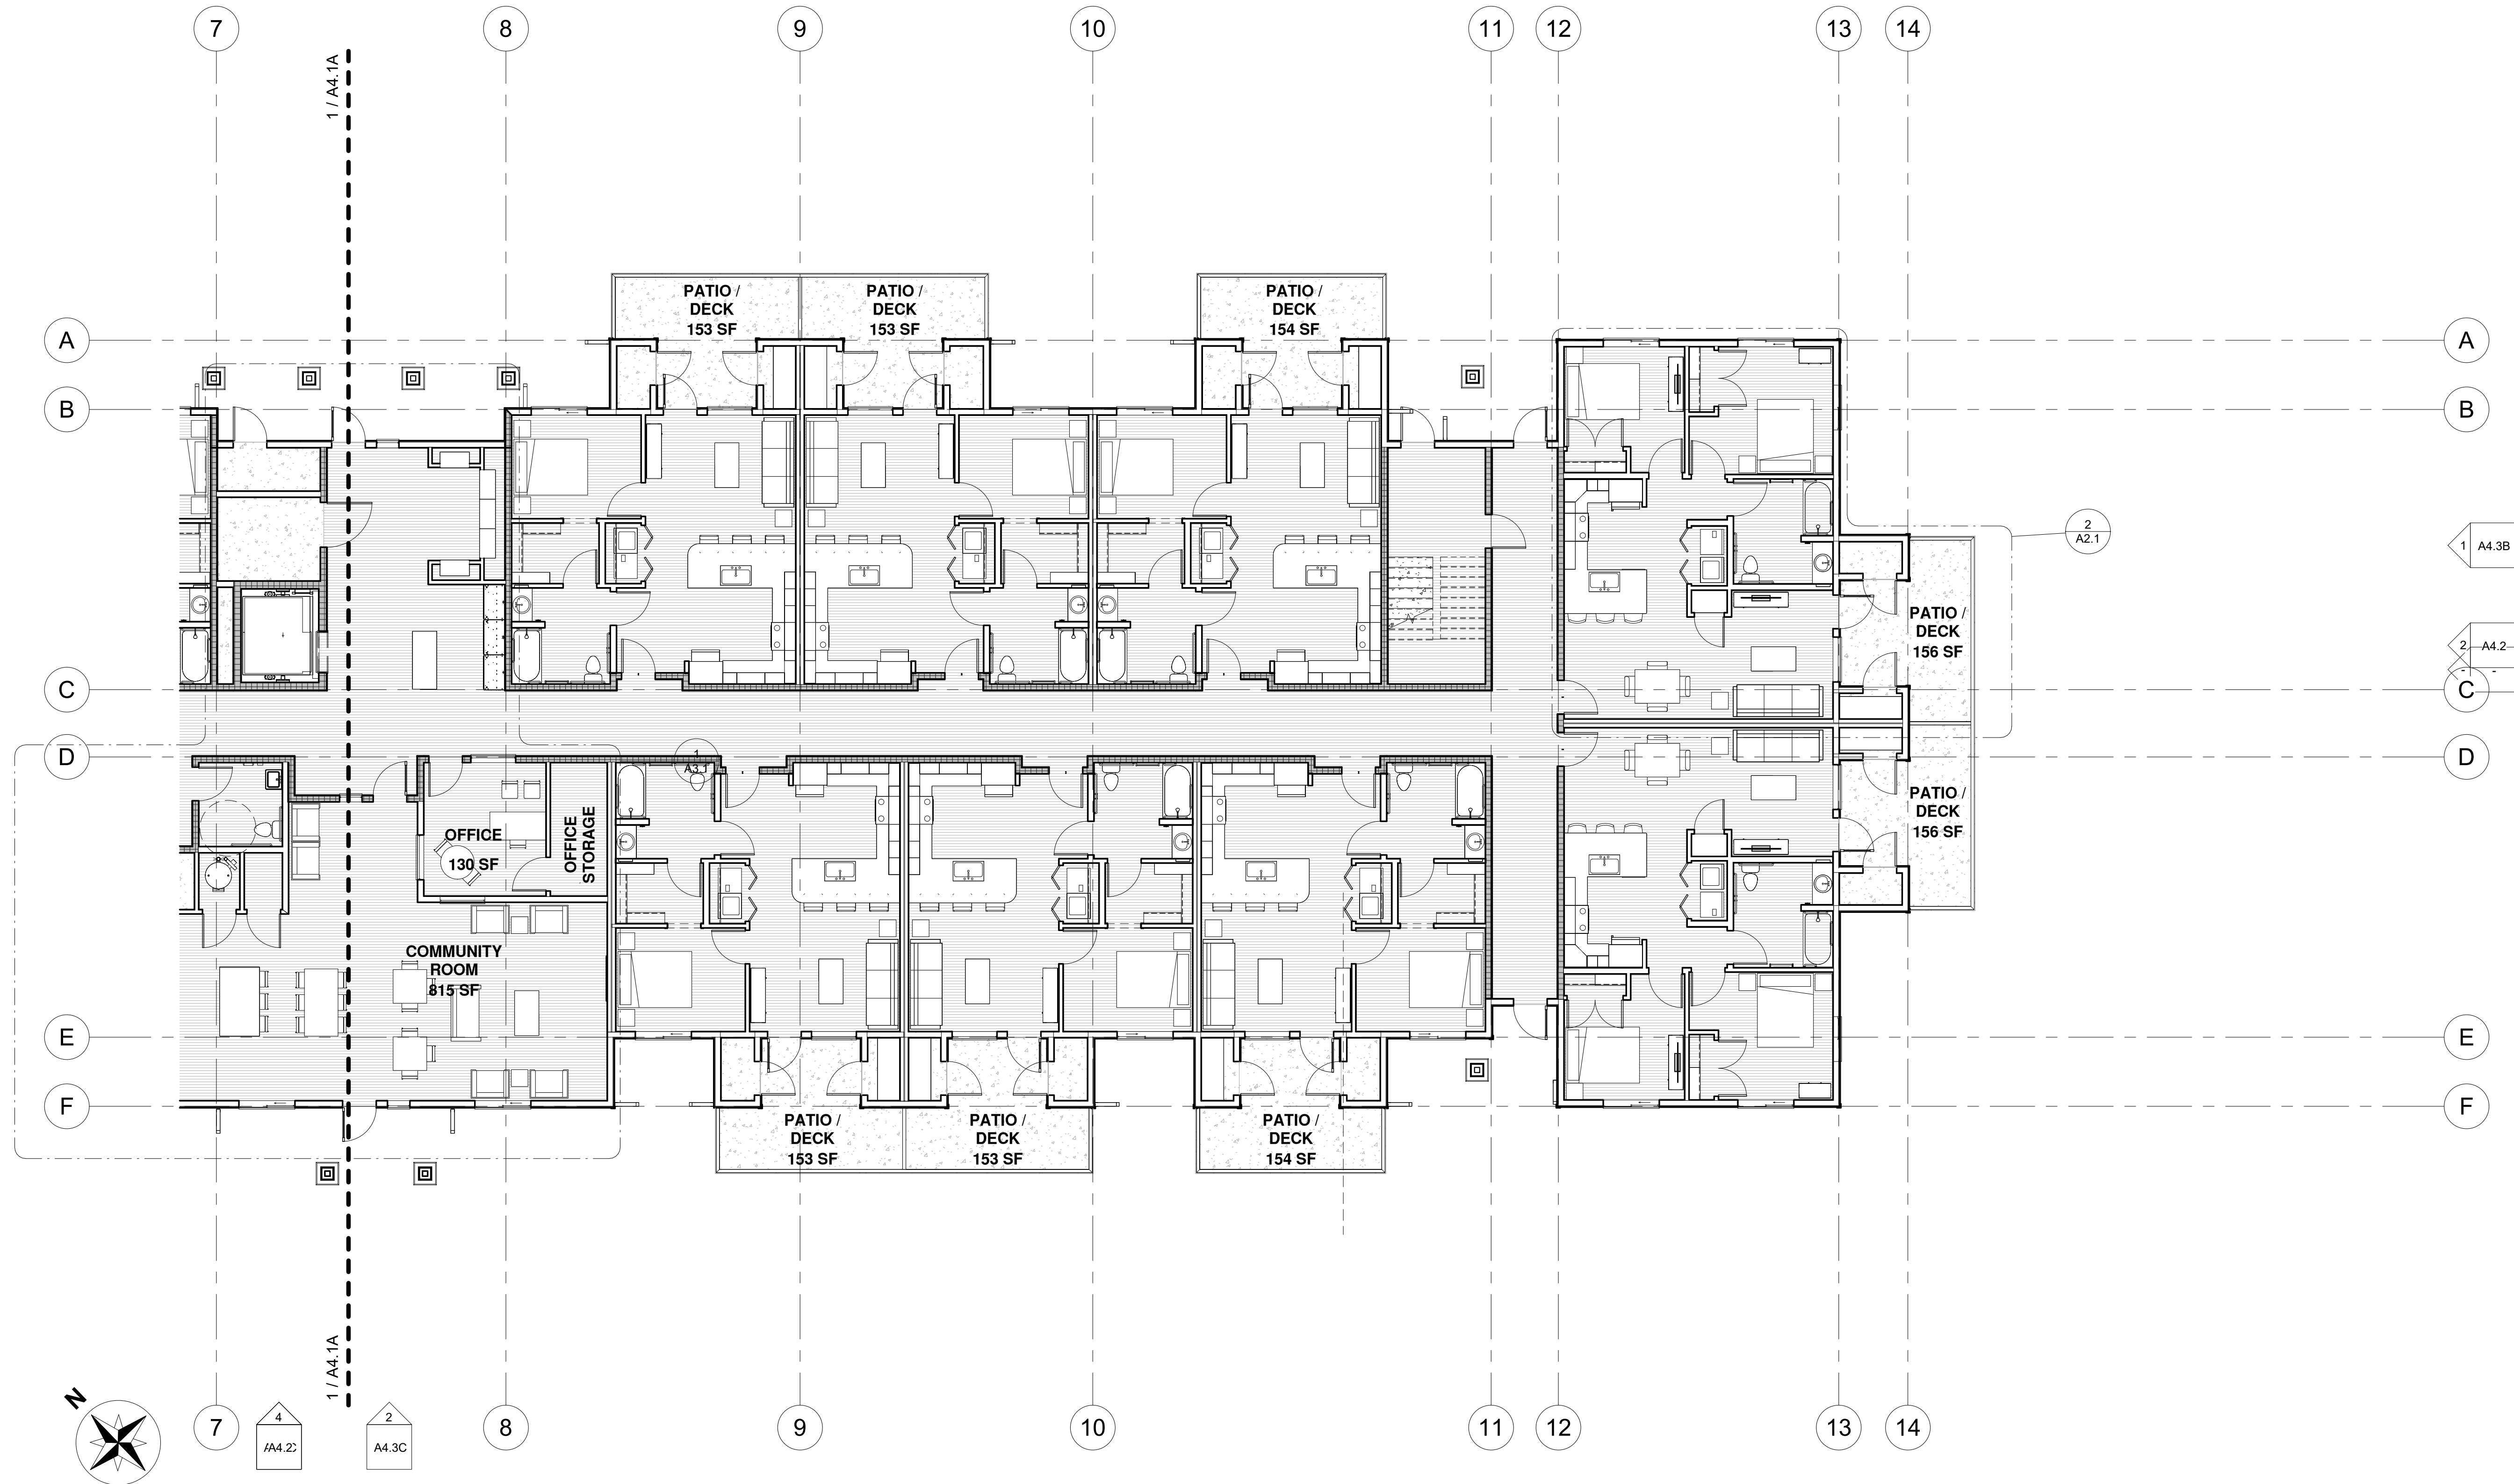

1 ENLARGED 1ST FLOOR PLAN - B
1/8" = 1'-0"

REVISIONS

COPYRIGHT DATE
4/4/25

DRAWN BY
DE

PROJECT #
AMG24-04

PACIFIC
WEST
ARCHITECTURE

THIS DRAWING CONTAINS INFORMATION WHICH IS THE
UNAUTHORIZED REUSE OR REPRODUCTION OF THE
DRAWING IS PROHIBITED. THE DRAWING IS NOT
TO BE USED FOR CONSTRUCTION WITHOUT THE
WRITTEN CONSENT OF PACIFIC WEST ARCHITECTURE.

COPYRIGHT © BY PACIFIC
WEST ARCHITECTURE

Pacific West Architecture

430 E. STATE STREET, SUITE 100
EAGLE, IDAHO 83616
(208) 461-0022
fax (208) 461-3267

ALASKA - ARIZONA - CALIFORNIA - COLORADO - HAWAII - IDAHO -
ILLINOIS - IOWA - KANSAS - MICHIGAN - MINNESOTA - MONTANA - NEBRASKA - NEVADA - NEW JERSEY - NEW MEXICO - NEW YORK - NORTH CAROLINA - OREGON -
LOUISIANA - PENNSYLVANIA - SOUTH DAKOTA - TEXAS - UTAH - VERMONT - VIRGINIA - WASHINGTON - WISCONSIN - WYOMING

PROJECT

FORT BRAGG SENIOR
APARTMENTS

HAZELWOOD STREET
PENN VALLEY, CA

SCHMATIC SET / NOT FOR CONSTRUCTION

A4.1B