



PRELIMINARY FLOOR PLAN

SCALE: 1/8"=1'-0"

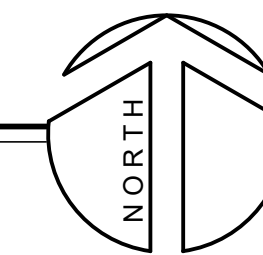

PRELIMINARY

THESE PLANS ARE ORIGINALLY PRINTED ON 22"x34" PAPER.

 

This drawing or drawing set shall not be used for construction unless a jurisdictional stamp (County, City, State, Federal) has been issued on the drawing, stating "FOR PERMIT" or similar verbiage, a wet signed professional engineer's stamp, and permit documents have been issued for the project.

REVISIONS	BY

PLAN REVIEW ONLY


WHITCHURCH ENGINEERING, INC.
 610 9th Street Fortuna, California 95540
 Phone: (707) 725-6926

**FORT BRAGG VOLUNTEER FIRE DEPARTMENT
 NEW FIRE STATION ADDITION**
 APN: 008-161-13-00
 Site Address: 141 Main Street Fort Bragg, CA 95543
PROPOSED FLOOR PLAN
 For: Fort Bragg Volunteer Fire Department 141 Main Street Fort Bragg, CA 95543

Date	DEC 22 '23
Scale	AS NOTED
Design	DCL
Drawn	GKK
Job	CFB2301
Sheet	1


REVISIONS	BY

PLAN REVIEW ONLY

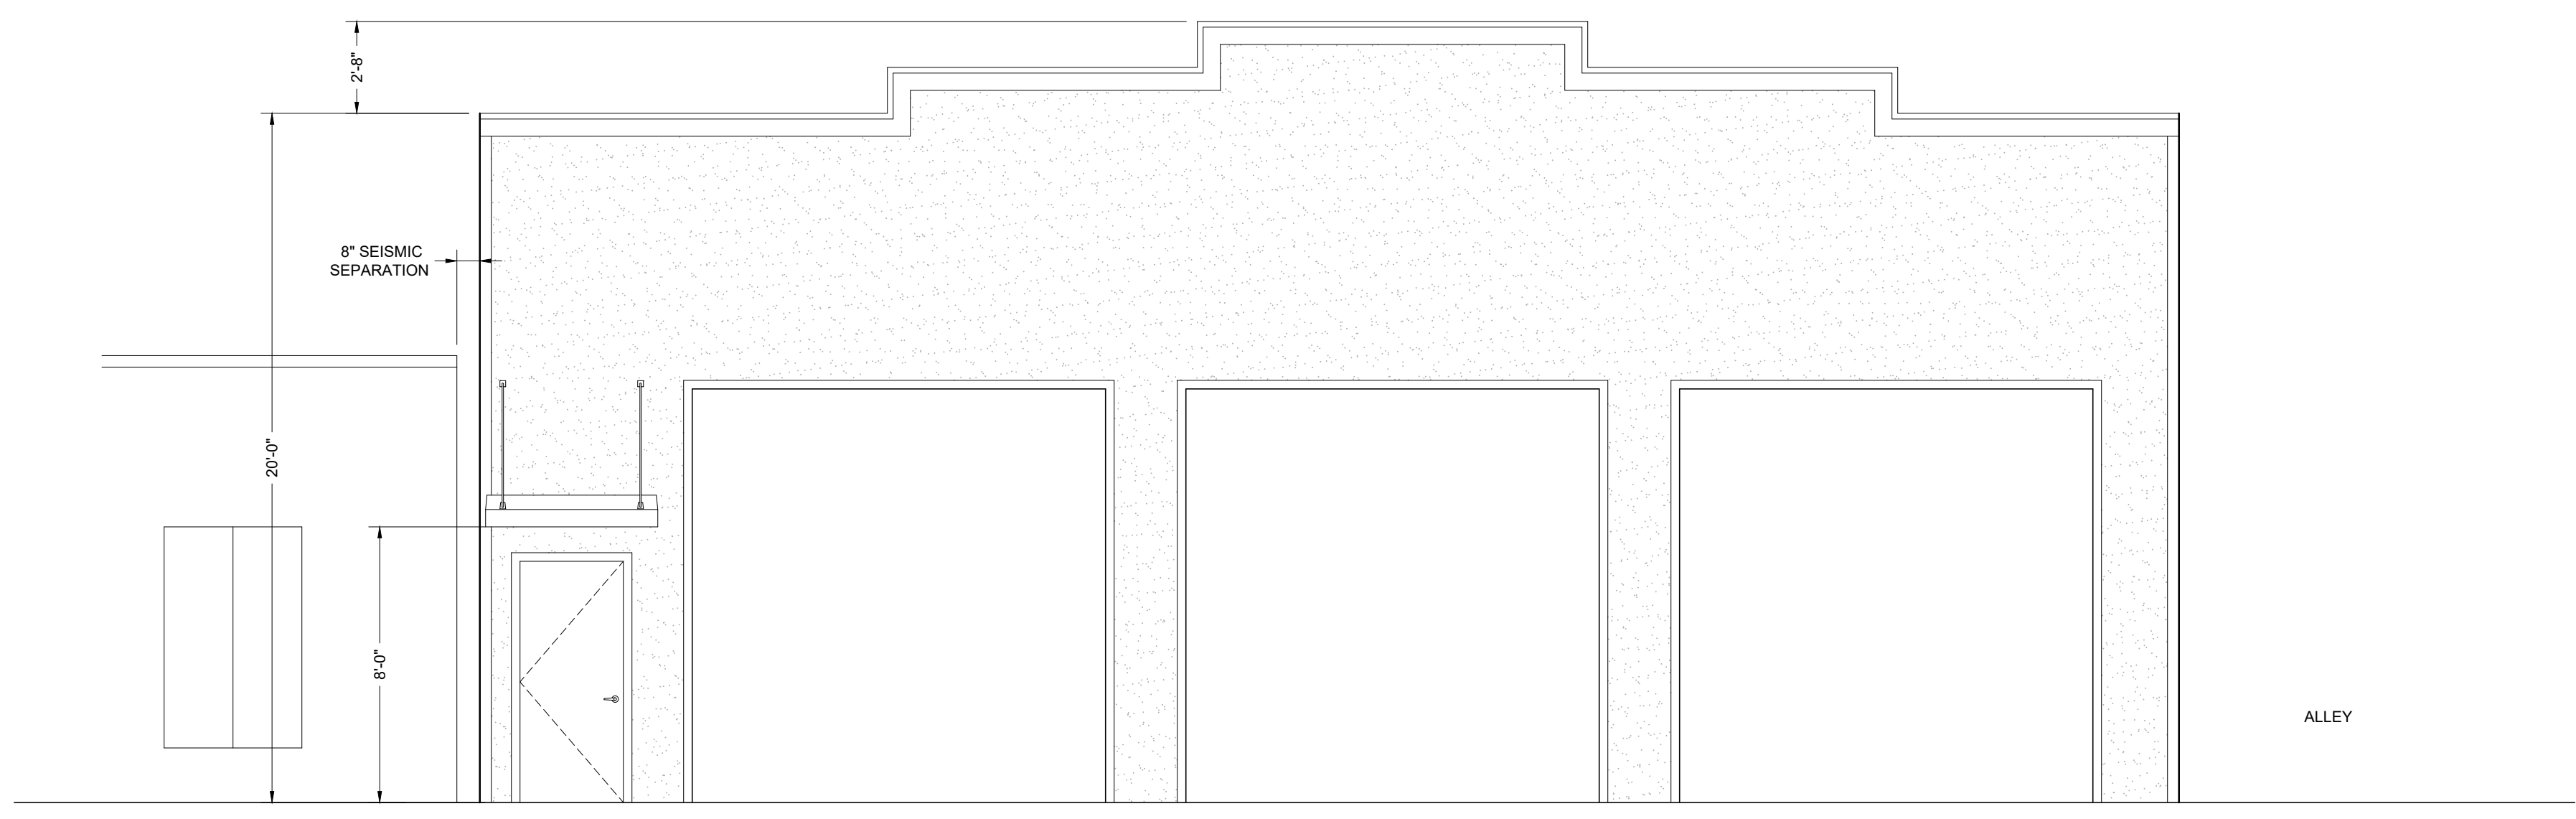


PRELIMINARY ELEVATIONS (OPTION #1) EAST

SCALE: 1/4"=1'-0"

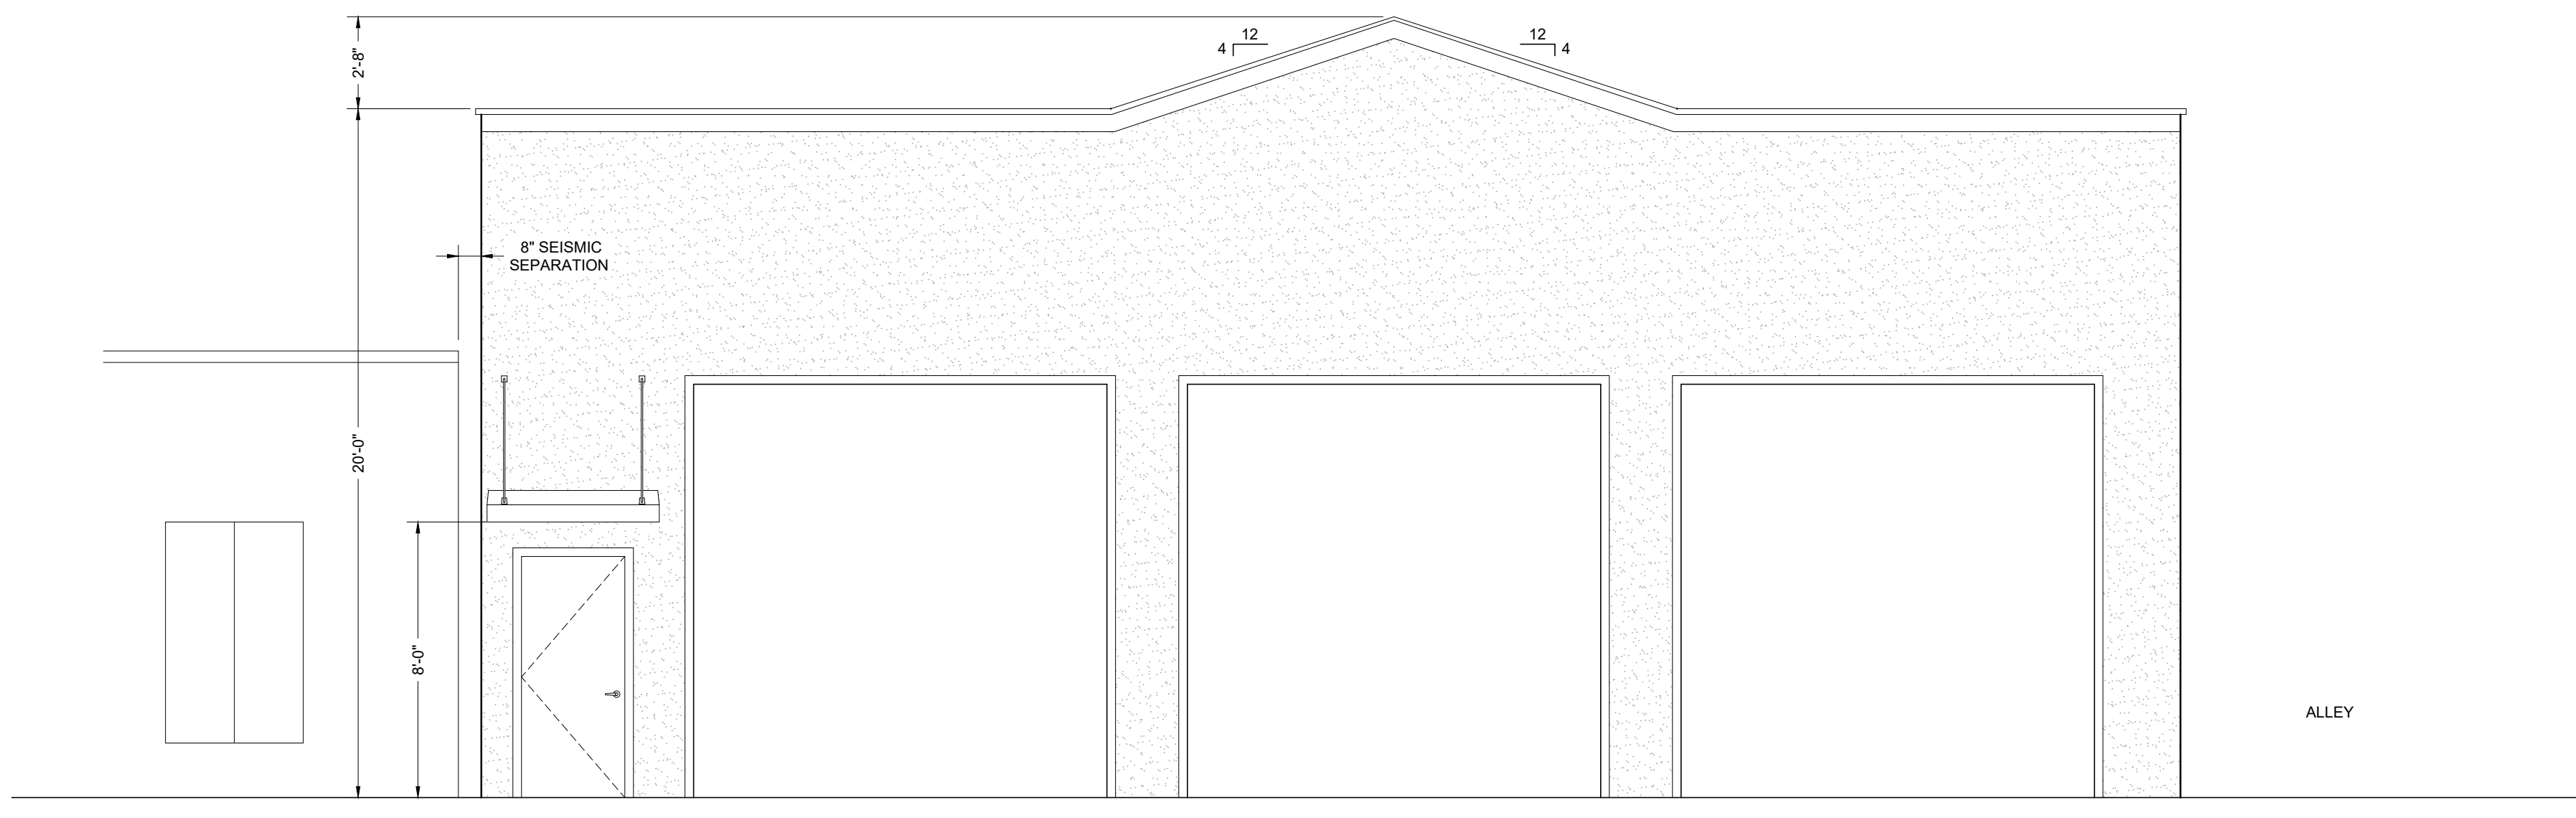

PRELIMINARY ELEVATIONS (OPTION #2) EAST

SCALE: 1/4"=1'-0"

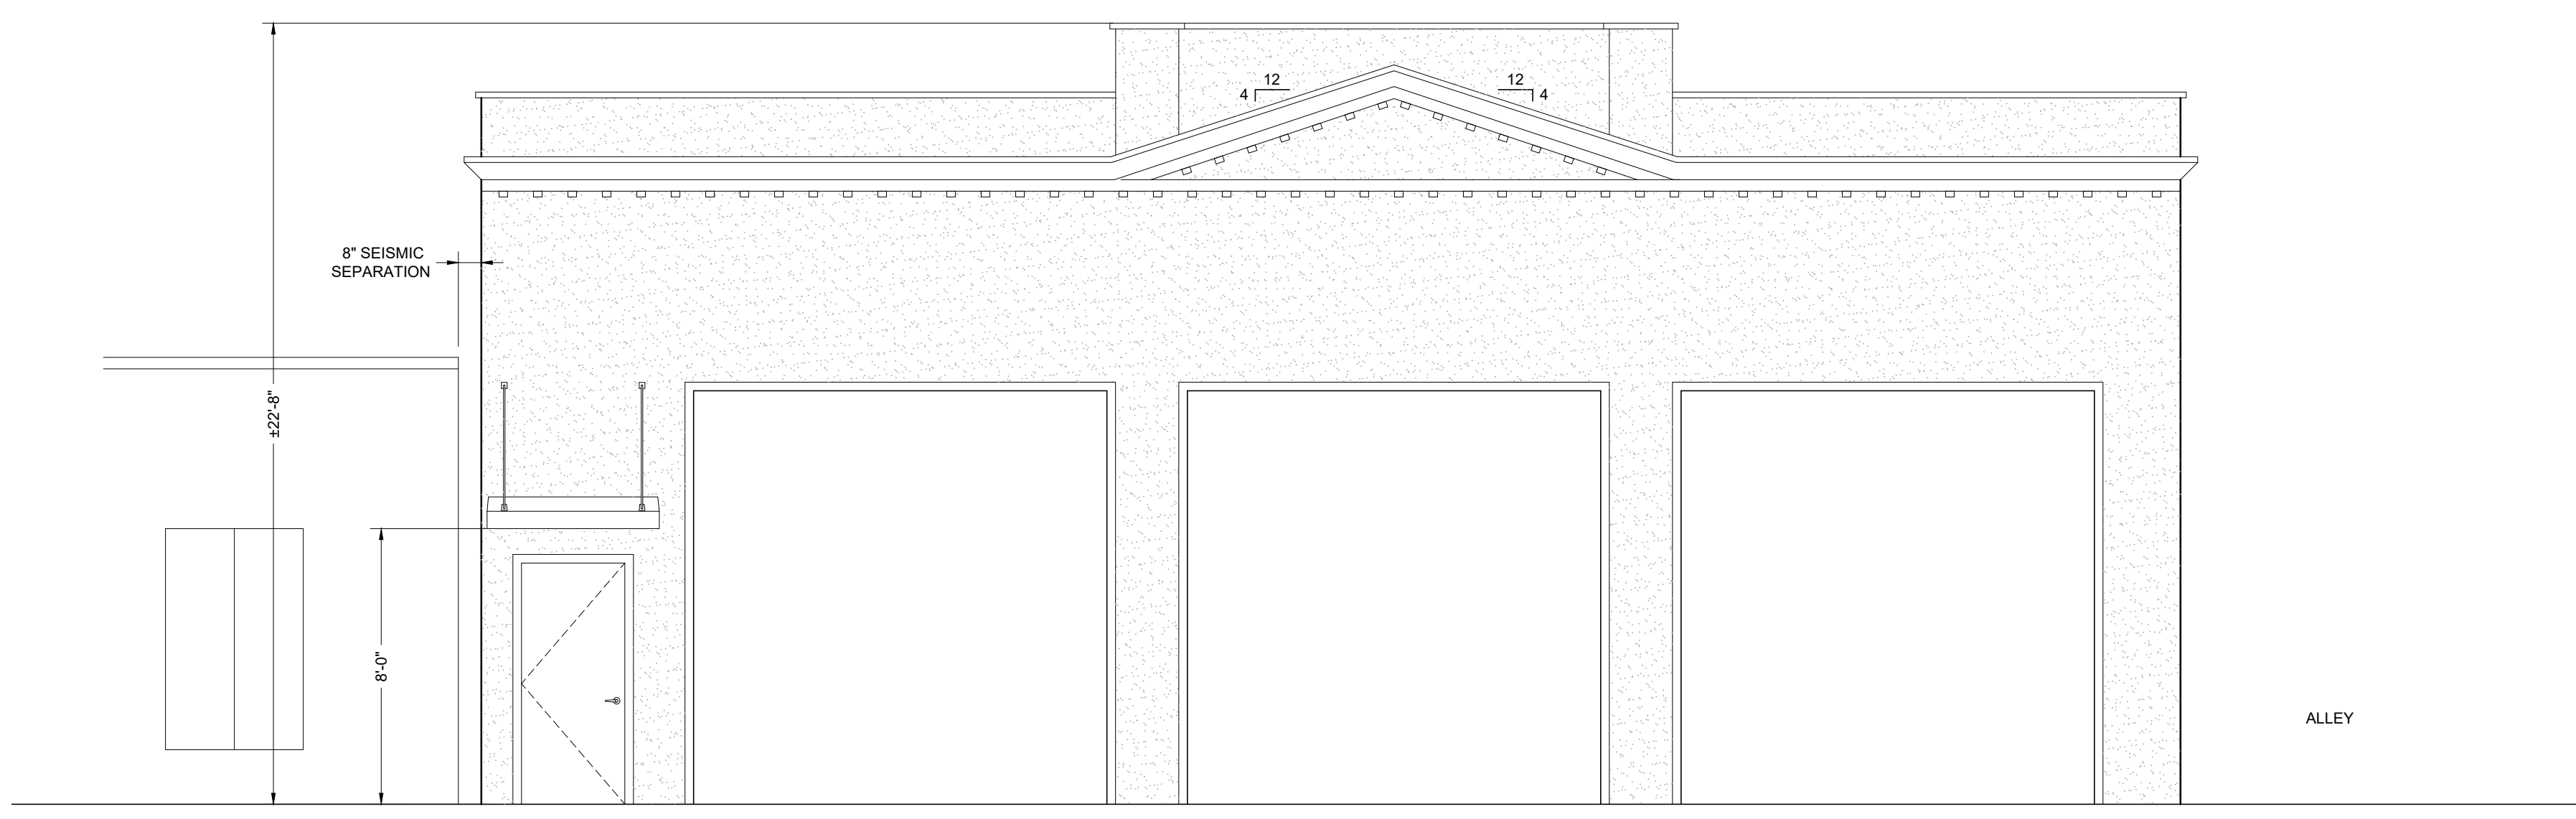

PRELIMINARY ELEVATIONS (OPTION #3) EAST


SCALE: 1/4"=1'-0"

WHITCHURCH ENGINEERING, INC.
 810 9th Street Fortuna, California 95540
 Phone (707) 725-6926

**FORT BRAGG VOLUNTEER FIRE DEPARTMENT
 NEW FIRE STATION ADDITION**
 APN: 008-181-13-00
 Site Address: 141 Main Street Fort Bragg, CA. 95437
PROPOSED ELEVATIONS
 For: Fort Bragg Volunteer Fire Department 141 Main Street Fort Bragg, CA. 95437

PRELIMINARY

THESE PLANS ARE ORIGINALLY PRINTED ON 22"x34" PAPER.

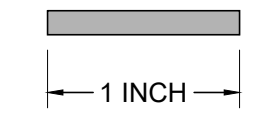

This drawing or drawing set shall not be used for construction unless a jurisdictional stamp (County, City, State, Federal) has been issued on the drawing, stating "FOR PERMIT" or similar verbiage, a wet signed professional engineer's stamp, and permit documents have been issued for the project.

Date	DEC 22 '23
Scale	AS NOTED
Design	DCL
Drawn	GKK
Job	CFB2301
Sheet	2