




① NORTH ELEVATION
N.T.S.

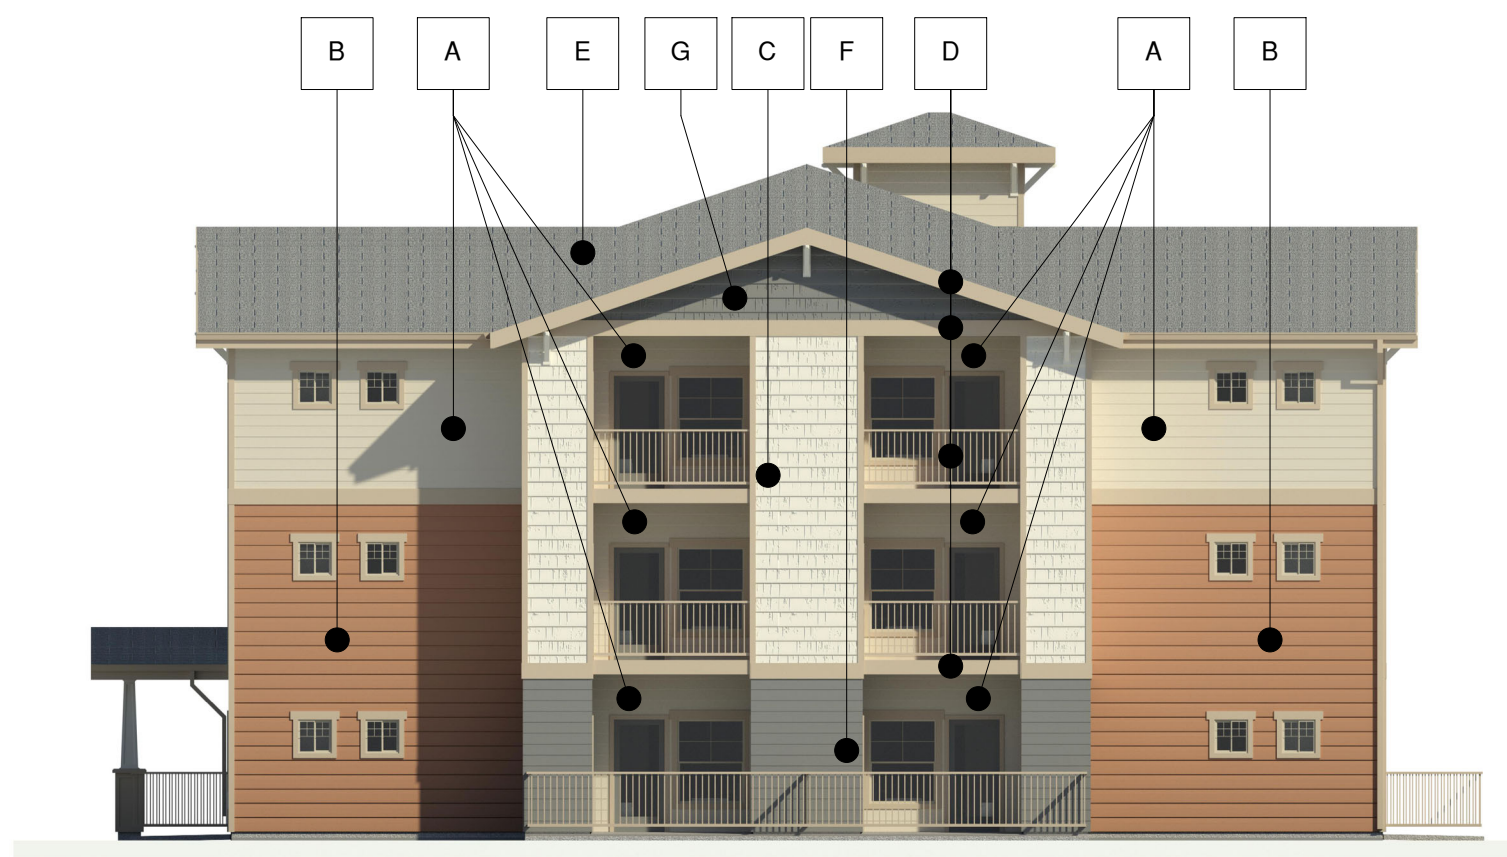


② WEST ELEVATION
N.T.S.

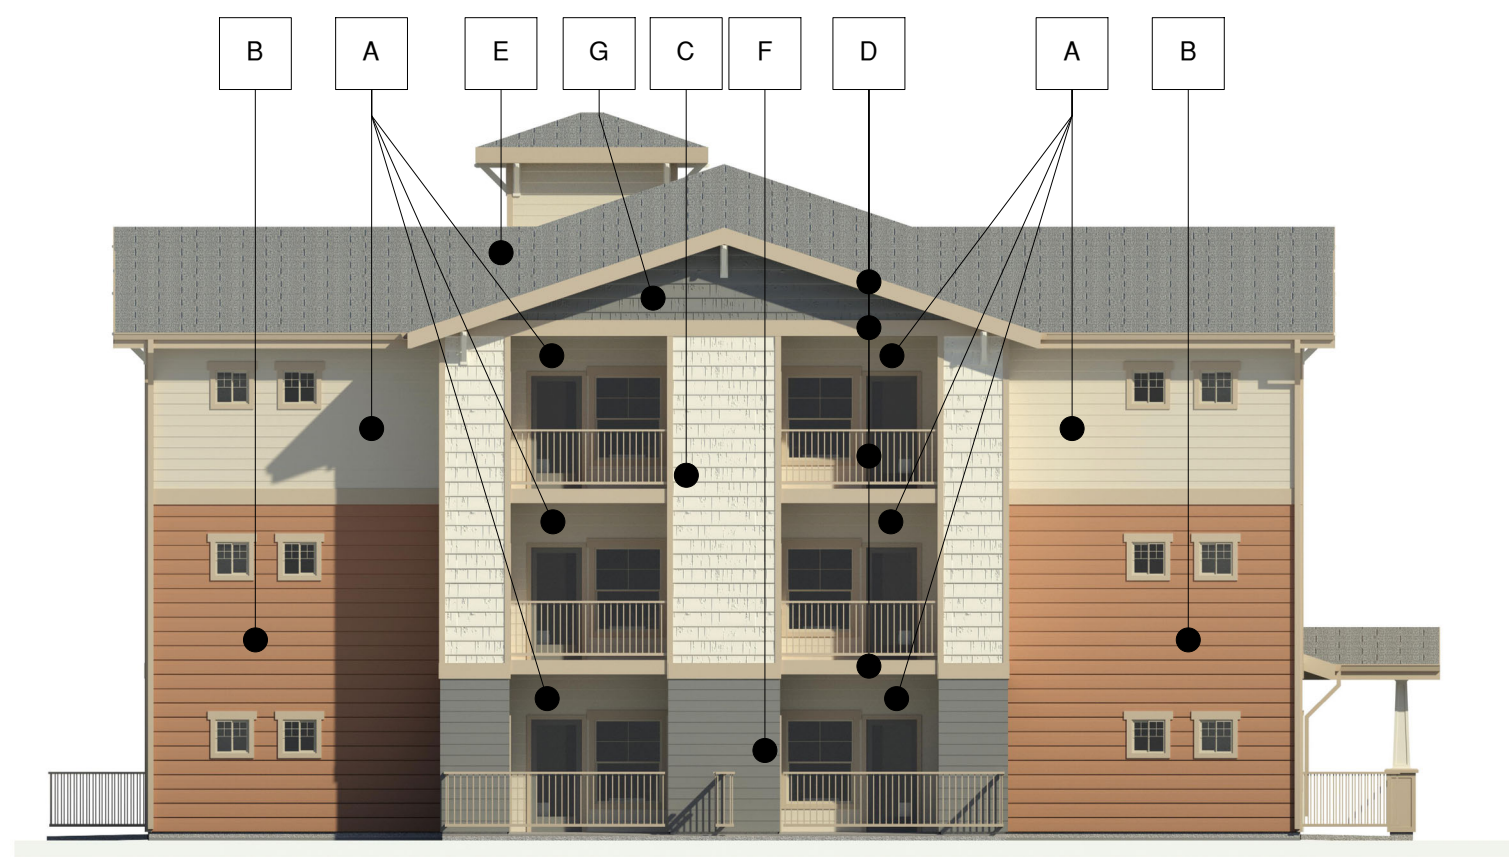

③ EAST ELEVATION
N.T.S.

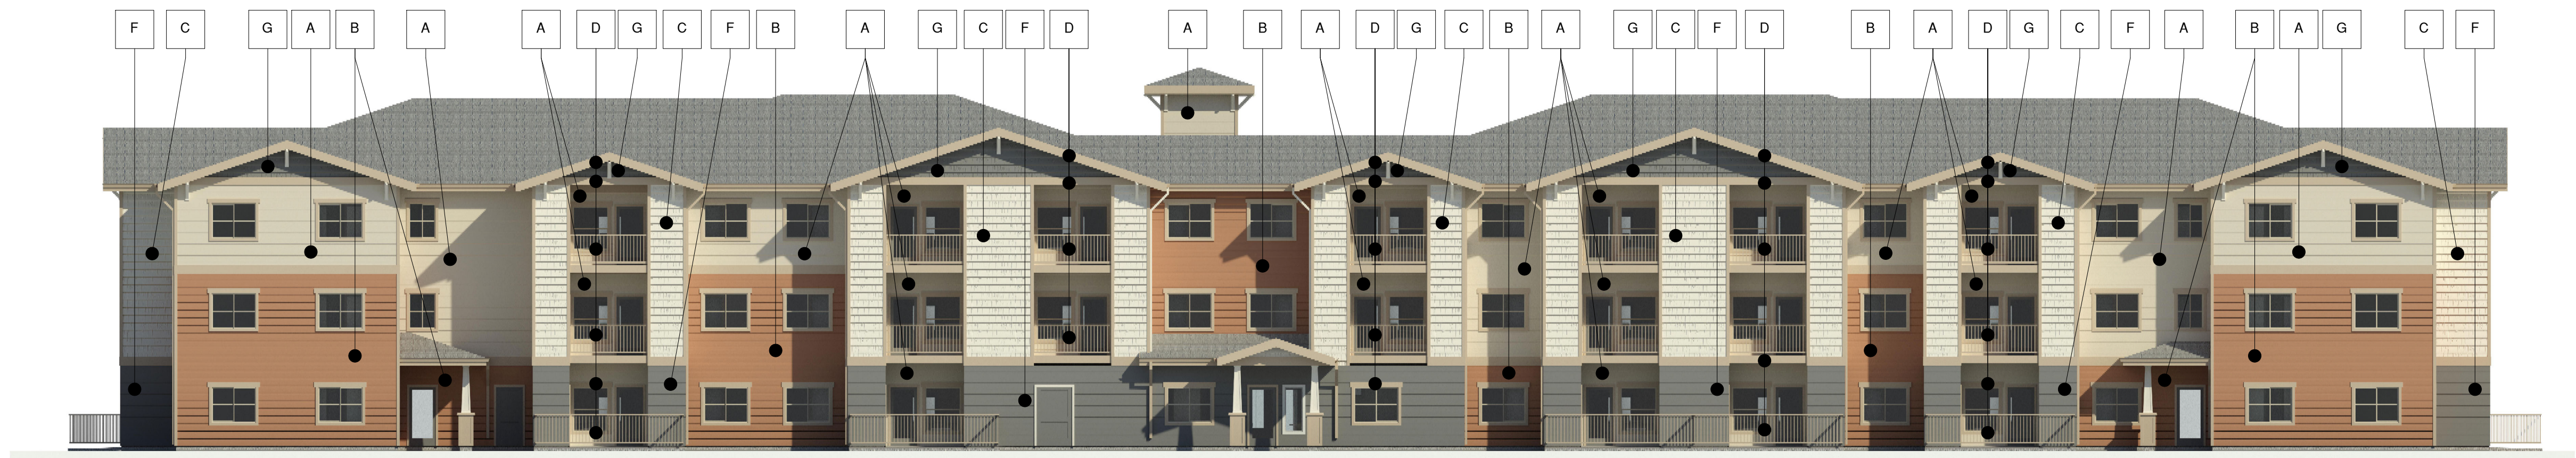


④ SOUTH ELEVATION
N.T.S.

 


[A] CEMENTITIOUS SIDING - 6" REVEAL
COLOR TO MATCH "STUCCO"
SHERWIN WILLIAMS SW 7569
OR EQUAL



[B] CEMENTITIOUS SIDING - 8" REVEAL
COLOR TO MATCH "SPICED CIDER"
SHERWIN WILLIAMS SW 7702
OR EQUAL

 

[C] CEMENTITIOUS SHAKE SIDING
COLOR TO MATCH "DOVER WHITE"
SHERWIN WILLIAMS SW 6385
OR EQUAL

 

[D] FASCIA, TRIM, RAILINGS, GUTTERS, & DOWNSPOUTS
COLOR TO MATCH "NOMADIC DESERT"
SHERWIN WILLIAMS SW 6107
OR EQUAL



[E] ROOFING
"COLONIAL SLATE"
PABCO ARCHITECTURAL SHINGLES
OR EQUAL



[F] CEMENTITIOUS SIDING - 6" REVEAL
COLOR TO MATCH "WESTCHESTER GRAY"
SHERWIN WILLIAMS SW 2849
OR EQUAL



[G] CEMENTITIOUS SHAKE SIDING
COLOR TO MATCH "WESTCHESTER GRAY"
SHERWIN WILLIAMS SW 2849
OR EQUAL

REVISIONS

COPYRIGHT DATE
1/6/25
DRAWN BY
DE
PROJECT #
AMG24-04



Pacific West Architecture

430 E. STATE STREET, SUITE 100
EAGLE, IDAHO 83616
(208) 461-0022
fax (208) 461-3267

ALASKA - ARIZONA - CALIFORNIA - COLORADO - HAWAII - IDAHO - ILLINOIS - KANSAS - MICHIGAN - MINNESOTA - MONTANA - NEBRASKA - NEVADA - NEW JERSEY - NEW MEXICO - NORTH CAROLINA - OREGON - SOUTH DAKOTA - U.S.V.I. - UTAH - WASHINGTON - WYOMING

PROJECT

FORT BRAGG SENIOR
APARTMENTS

HAZELWOOD STREET
FORT BRAGG, CA

A4.4
COLOR / MATERIAL BOARD

SCHEMATIC SET / NOT FOR CONSTRUCTION