









2 SIGN PERSPECTIVE

 


3 SIGN SIDE  
SCALE: 1/2" = 1'-0"

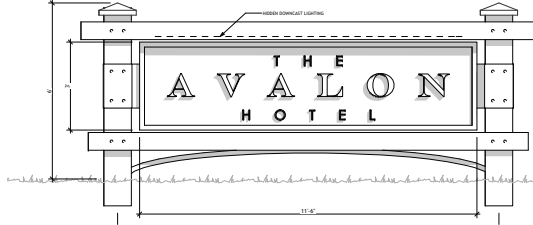

4 SIGN FRONT  
SCALE: 1/2" = 1'-0"





5 PEDESTRIAN SIGN  
SCALE: 1/2" = 1'-0"

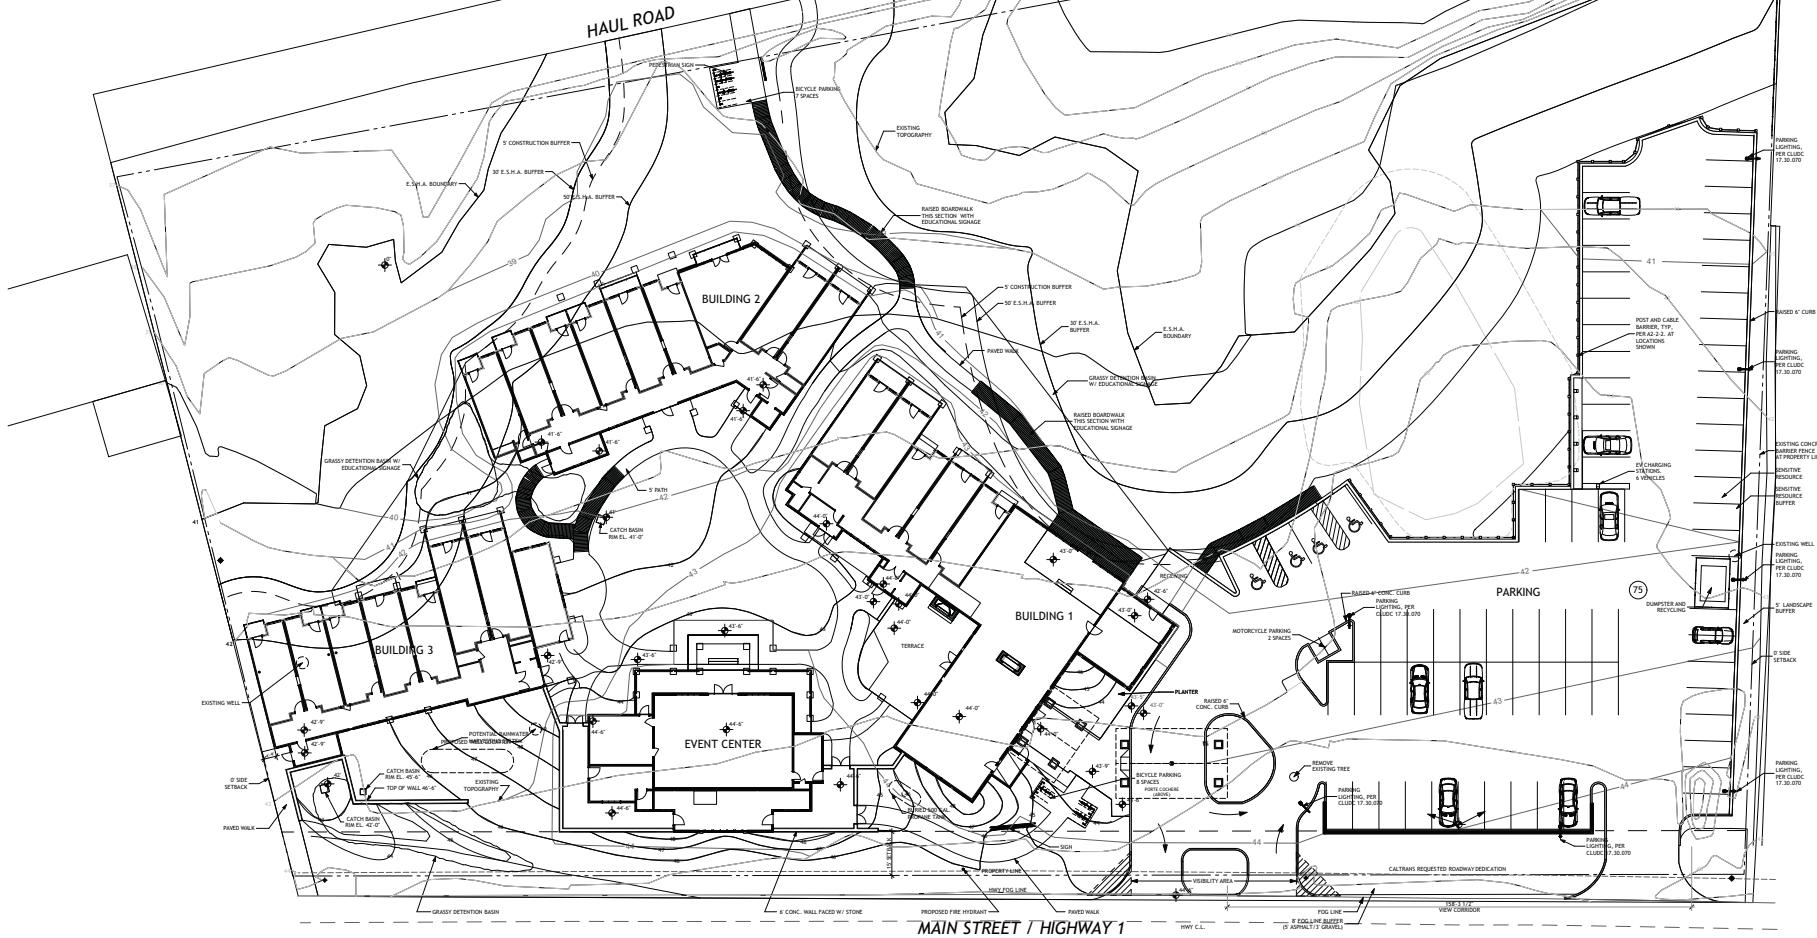

MAIN STREET / HIGHWAY 1

1 SITE AND GRADING PLAN  
SCALE: 1" = 20'

  

EPIKOS  
LAND PLANNING  
ARCHITECTURE

McCALL OFFICE  
303 Colorado Street  
P.O. Box 2490  
McCall, Idaho 83438  
Tel: 208.634.4540

www.EpikosDesign.com

THE AVALON  
1201 N. Main Street  
Fort Bragg, California

Stamp:



ENTITLEMENT SET

Revisions:

Date: 8/24/2018

Project No: 1433

Drawn by: MM, LE


Checked by: DP, WR

Sheet:

A2-3



© 2018 EPIKOS

T:\proj\2018 The Avalon - FL Bragg\CAD\The Avalon 180124 Version - Fort Bragg.dwg

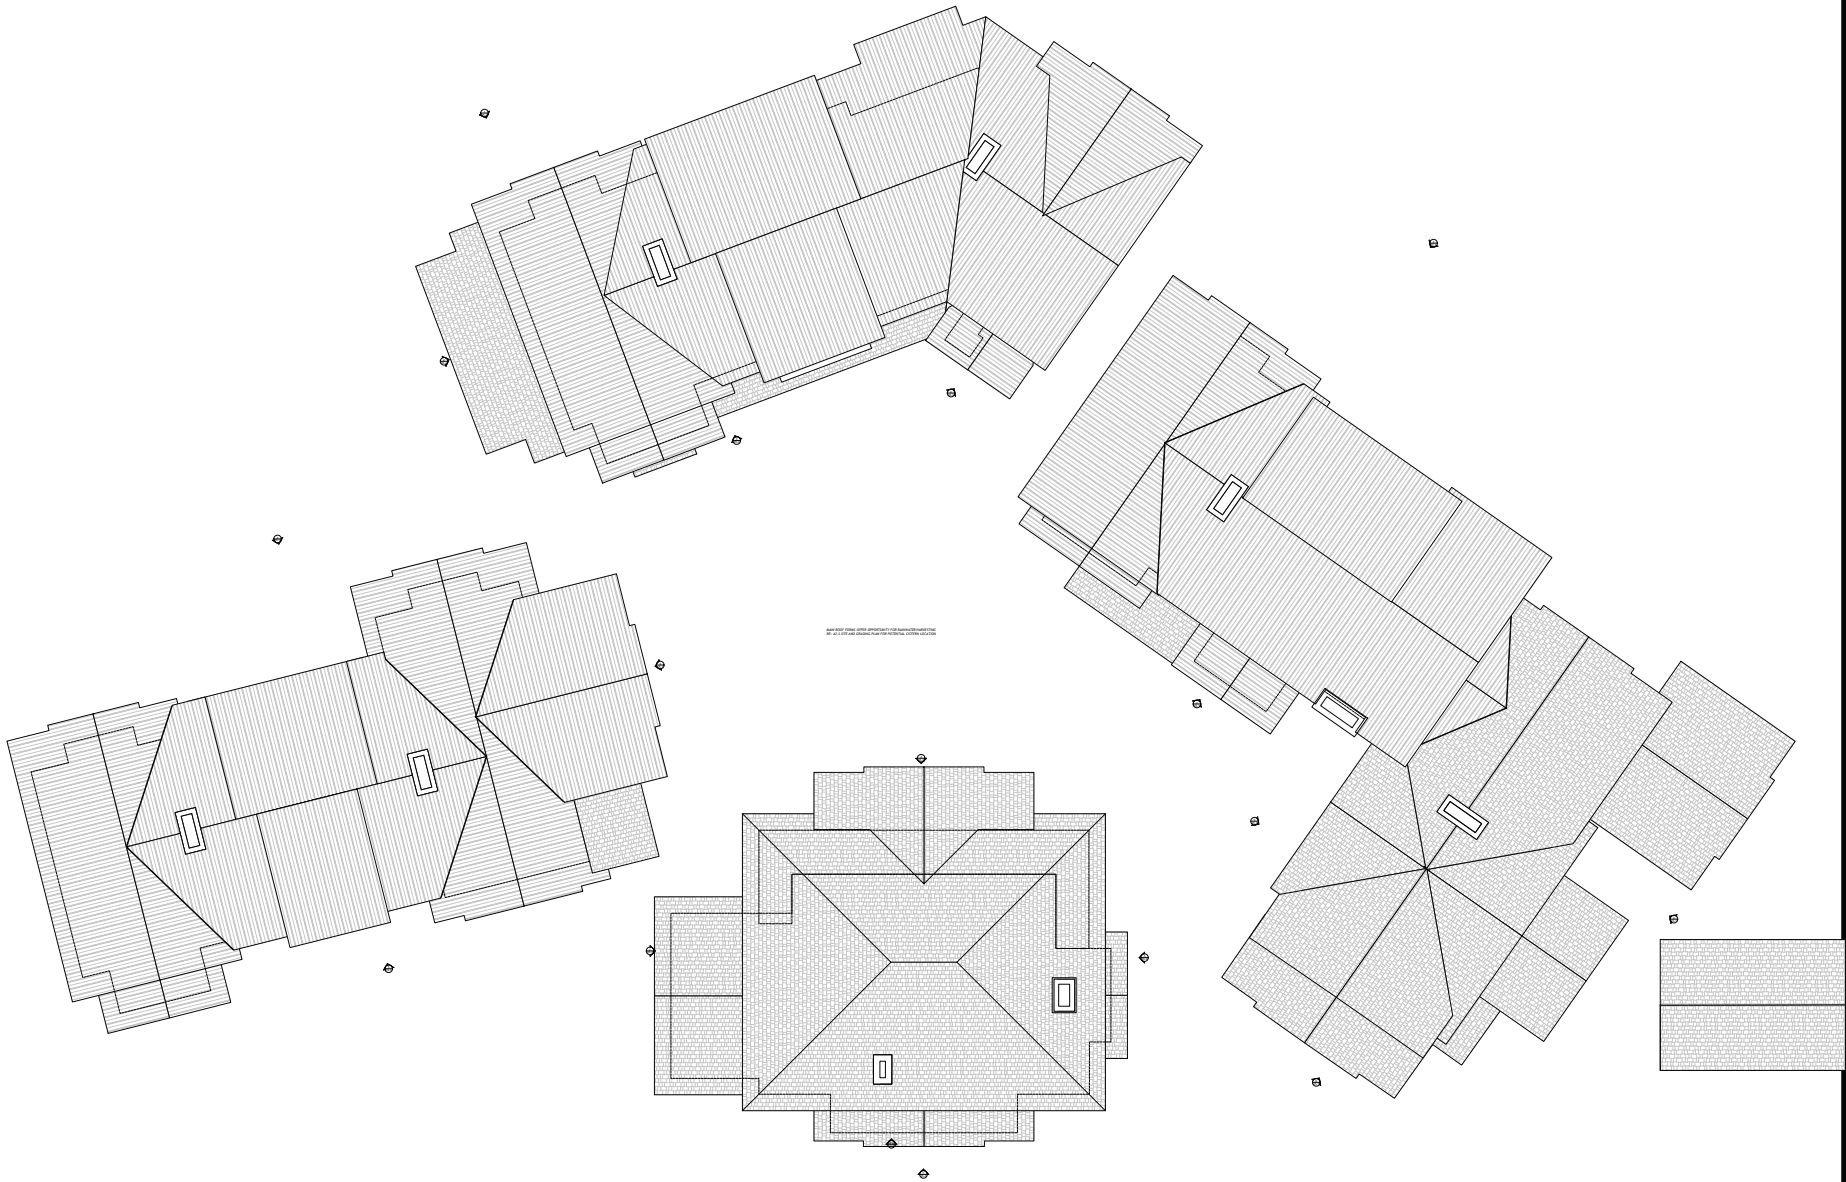

1 ROOF PLAN

SCALE: 3/32" = 1'-0"

  

**EPIKOS**  
LAND PLANNING  
+  
ARCHITECTURE

**McCALL OFFICE**  
303 Colorado Street  
P.O. Box 2490  
McCall, Idaho 83438  
Tel: 208.634.4540

www.EpikosDesign.com

**THE AVALON**  
1201 N. Main Street  
Fort Bragg, California

Stamp:



ENTITLEMENT SET

Revisions:

Date: 8/24/2018

Project No: 1433

Drawn by: MM, LE

Checked by: DP, WR

Sheet:

**A4-1**

© 2018 EPIKOS