

REVISION	BY

NOTES

City of Fort Bragg
 Received
 DEC 27 2023

REMODELING PLANS
 FOR:

PAPA BEAR'S PIZZA
 228 N. MAIN ST.
 FORT BRAGG, CA
 95437


A.P. #008-153-28-00

DATE	December 22, 2023
SCALE	AS NOTED
DRAWN BY	KBG
CHECKED BY	POB


EXTERIOR
 ELEVATIONS

A3


OF - SHEETS

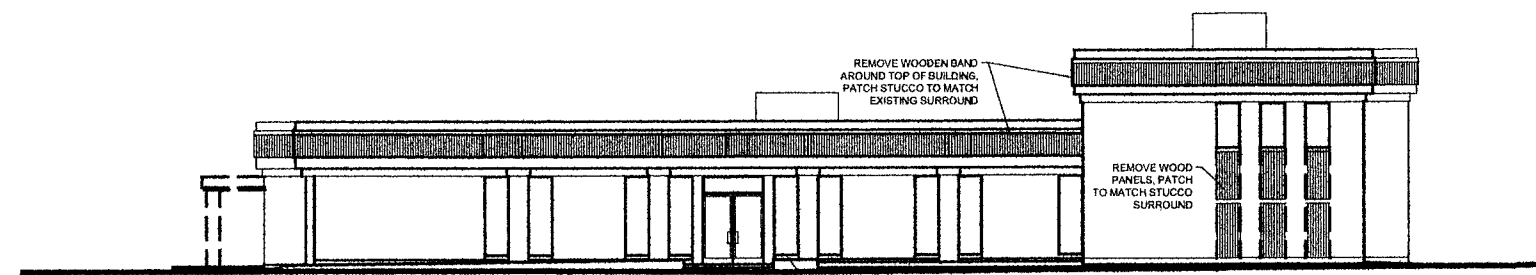


(E) WEST ELEVATION
 SCALE: 1/10" = 1'-0"

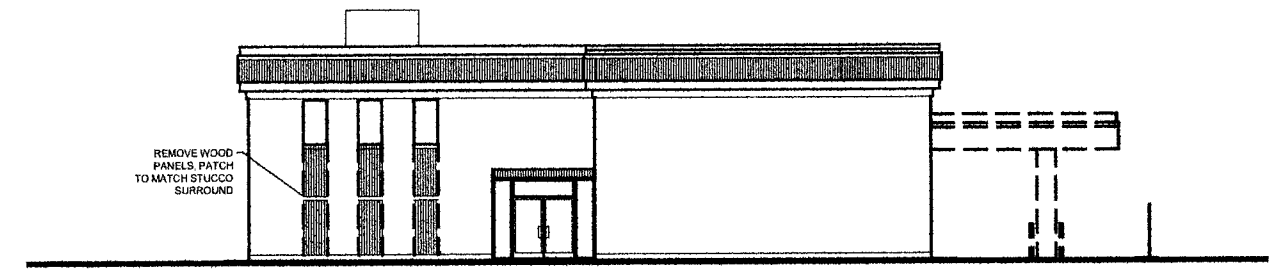


(E) SOUTH ELEVATION
 SCALE: 1/10" = 1'-0"

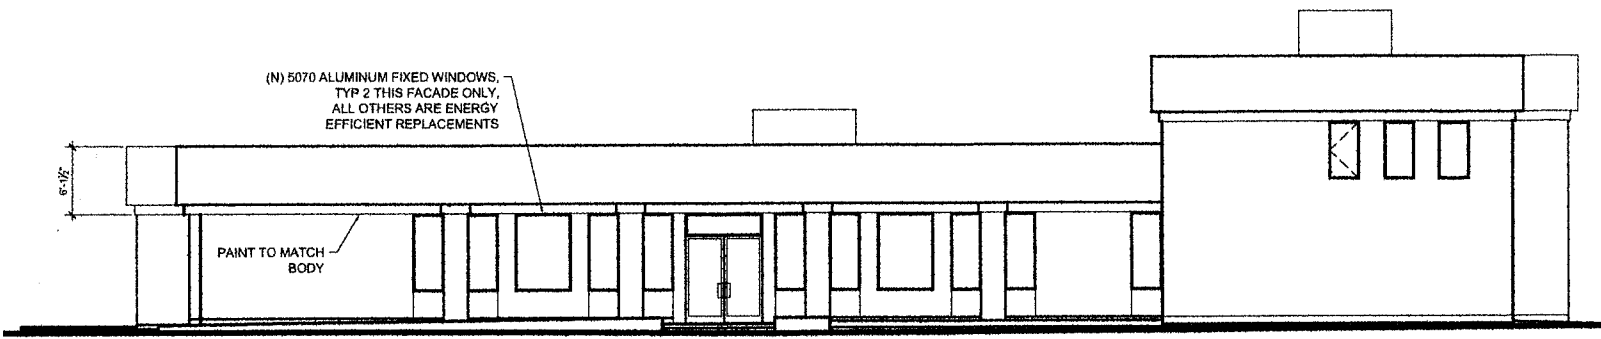


(N) WEST ELEVATION
 SCALE: 1/8" = 1'-0"

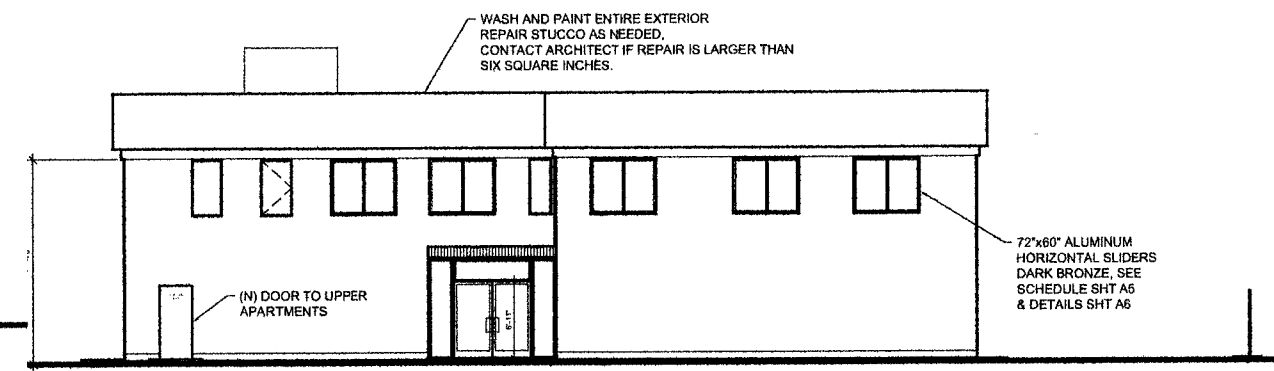


(N) SOUTH ELEVATION
 SCALE: 1/8" = 1'-0"

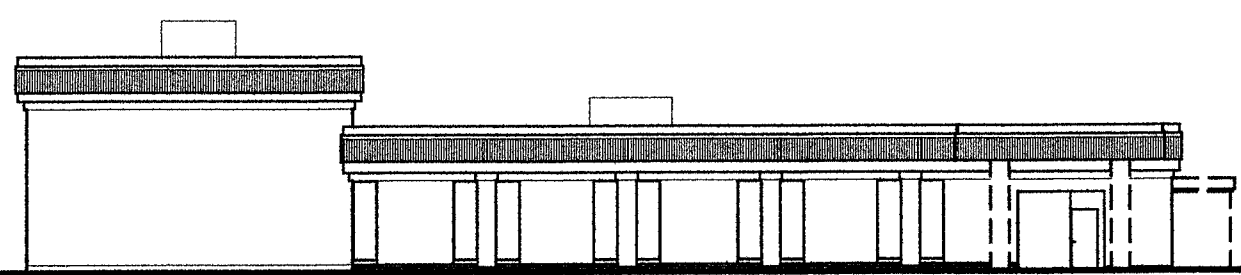


(E) EAST ELEVATION
 SCALE: 1/10" = 1'-0"

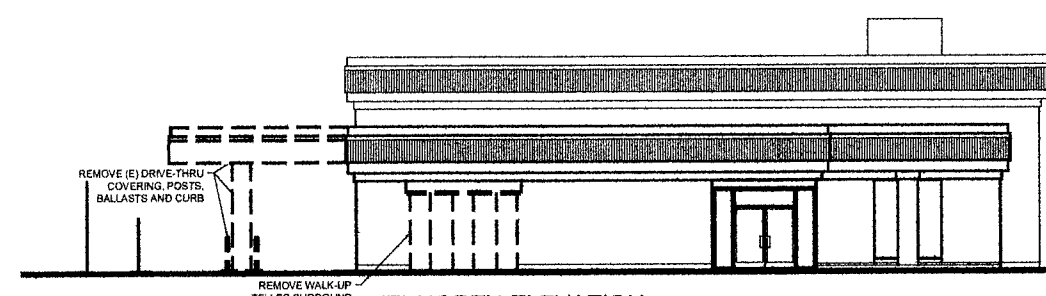

(E) NORTH ELEVATION
 SCALE: 1/10" = 1'-0"

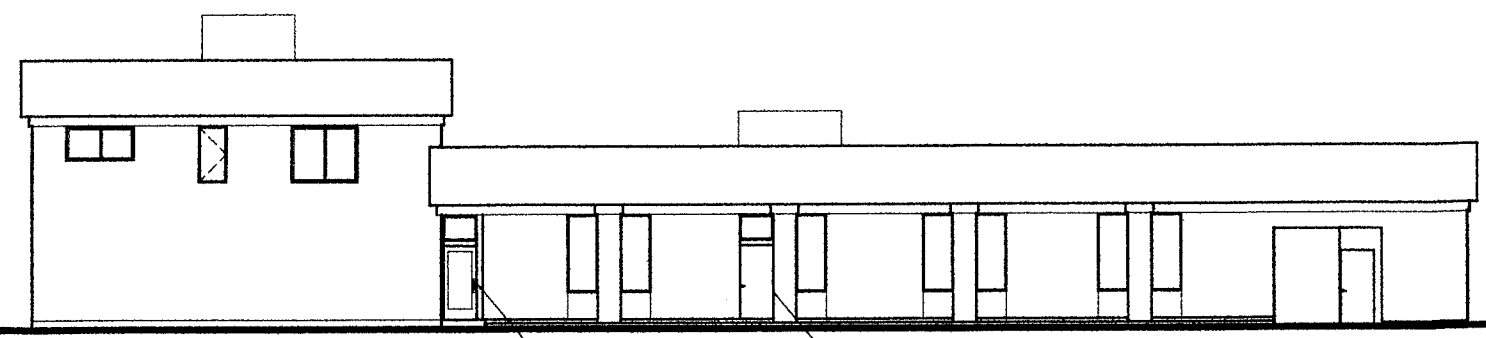

(N) EAST ELEVATION
 SCALE: 1/8" = 1'-0"

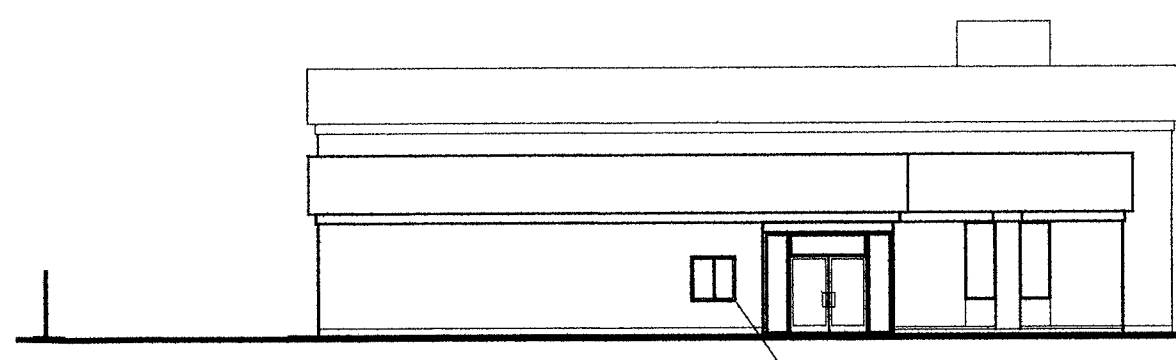

(N) NORTH ELEVATION
 SCALE: 1/8" = 1'-0"

SCALE DESIGNATIONS ARE ONLY ACCURATE ON FULL SIZE (24"x36") SHEETS