



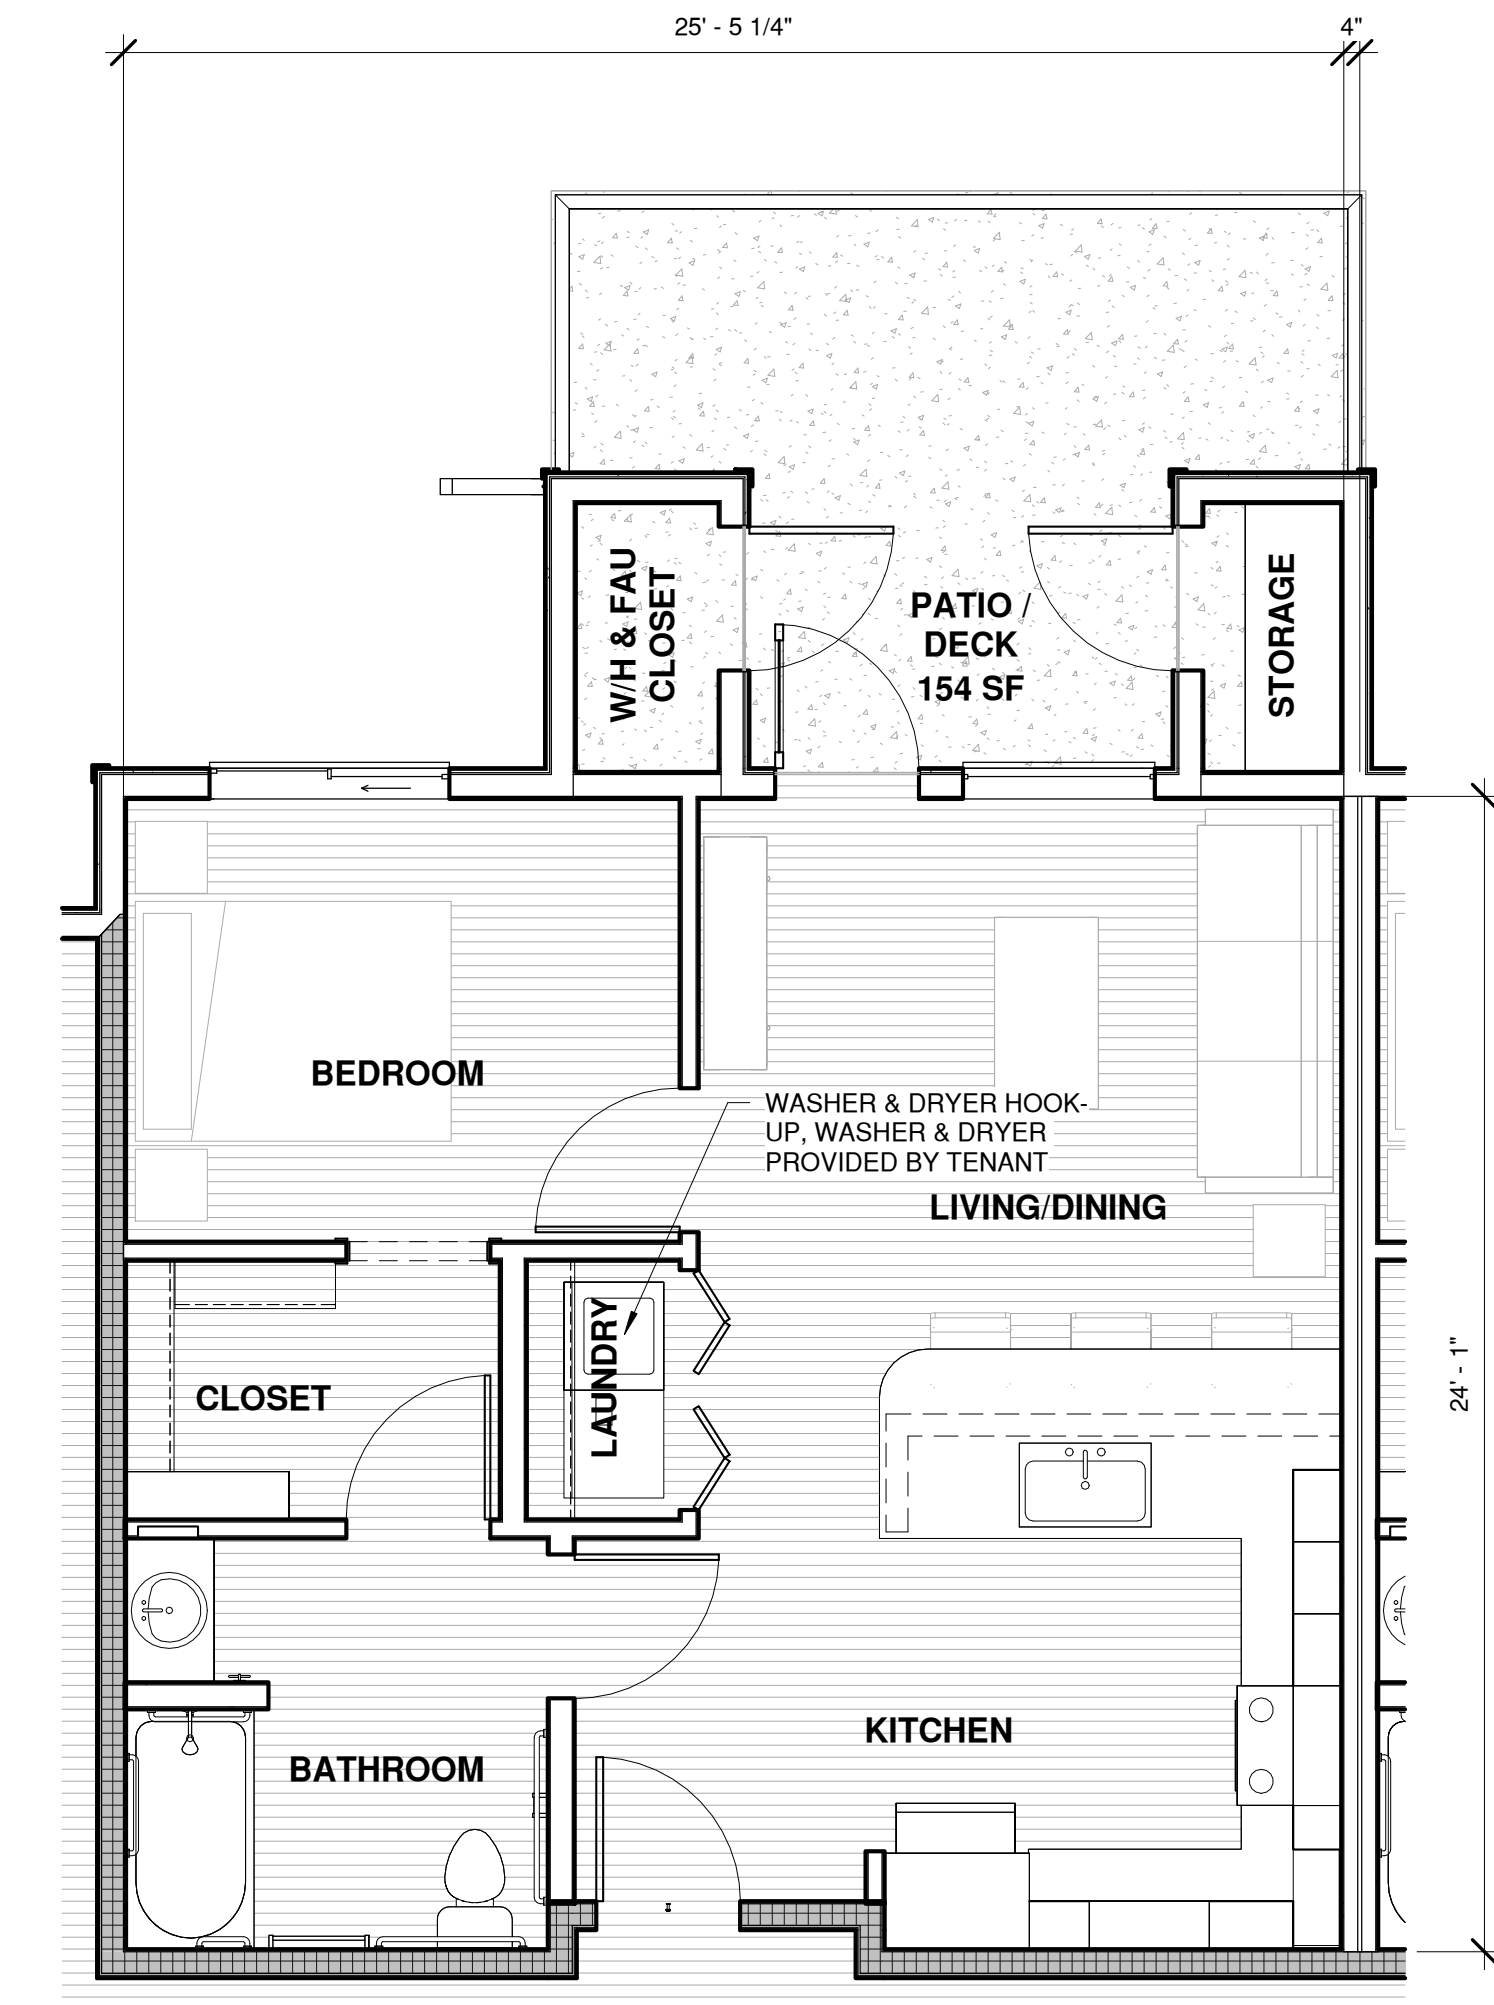

① 1-BEDROOM UNIT PLAN, TYP. - 613 S.F.
1/4" = 1'-0"

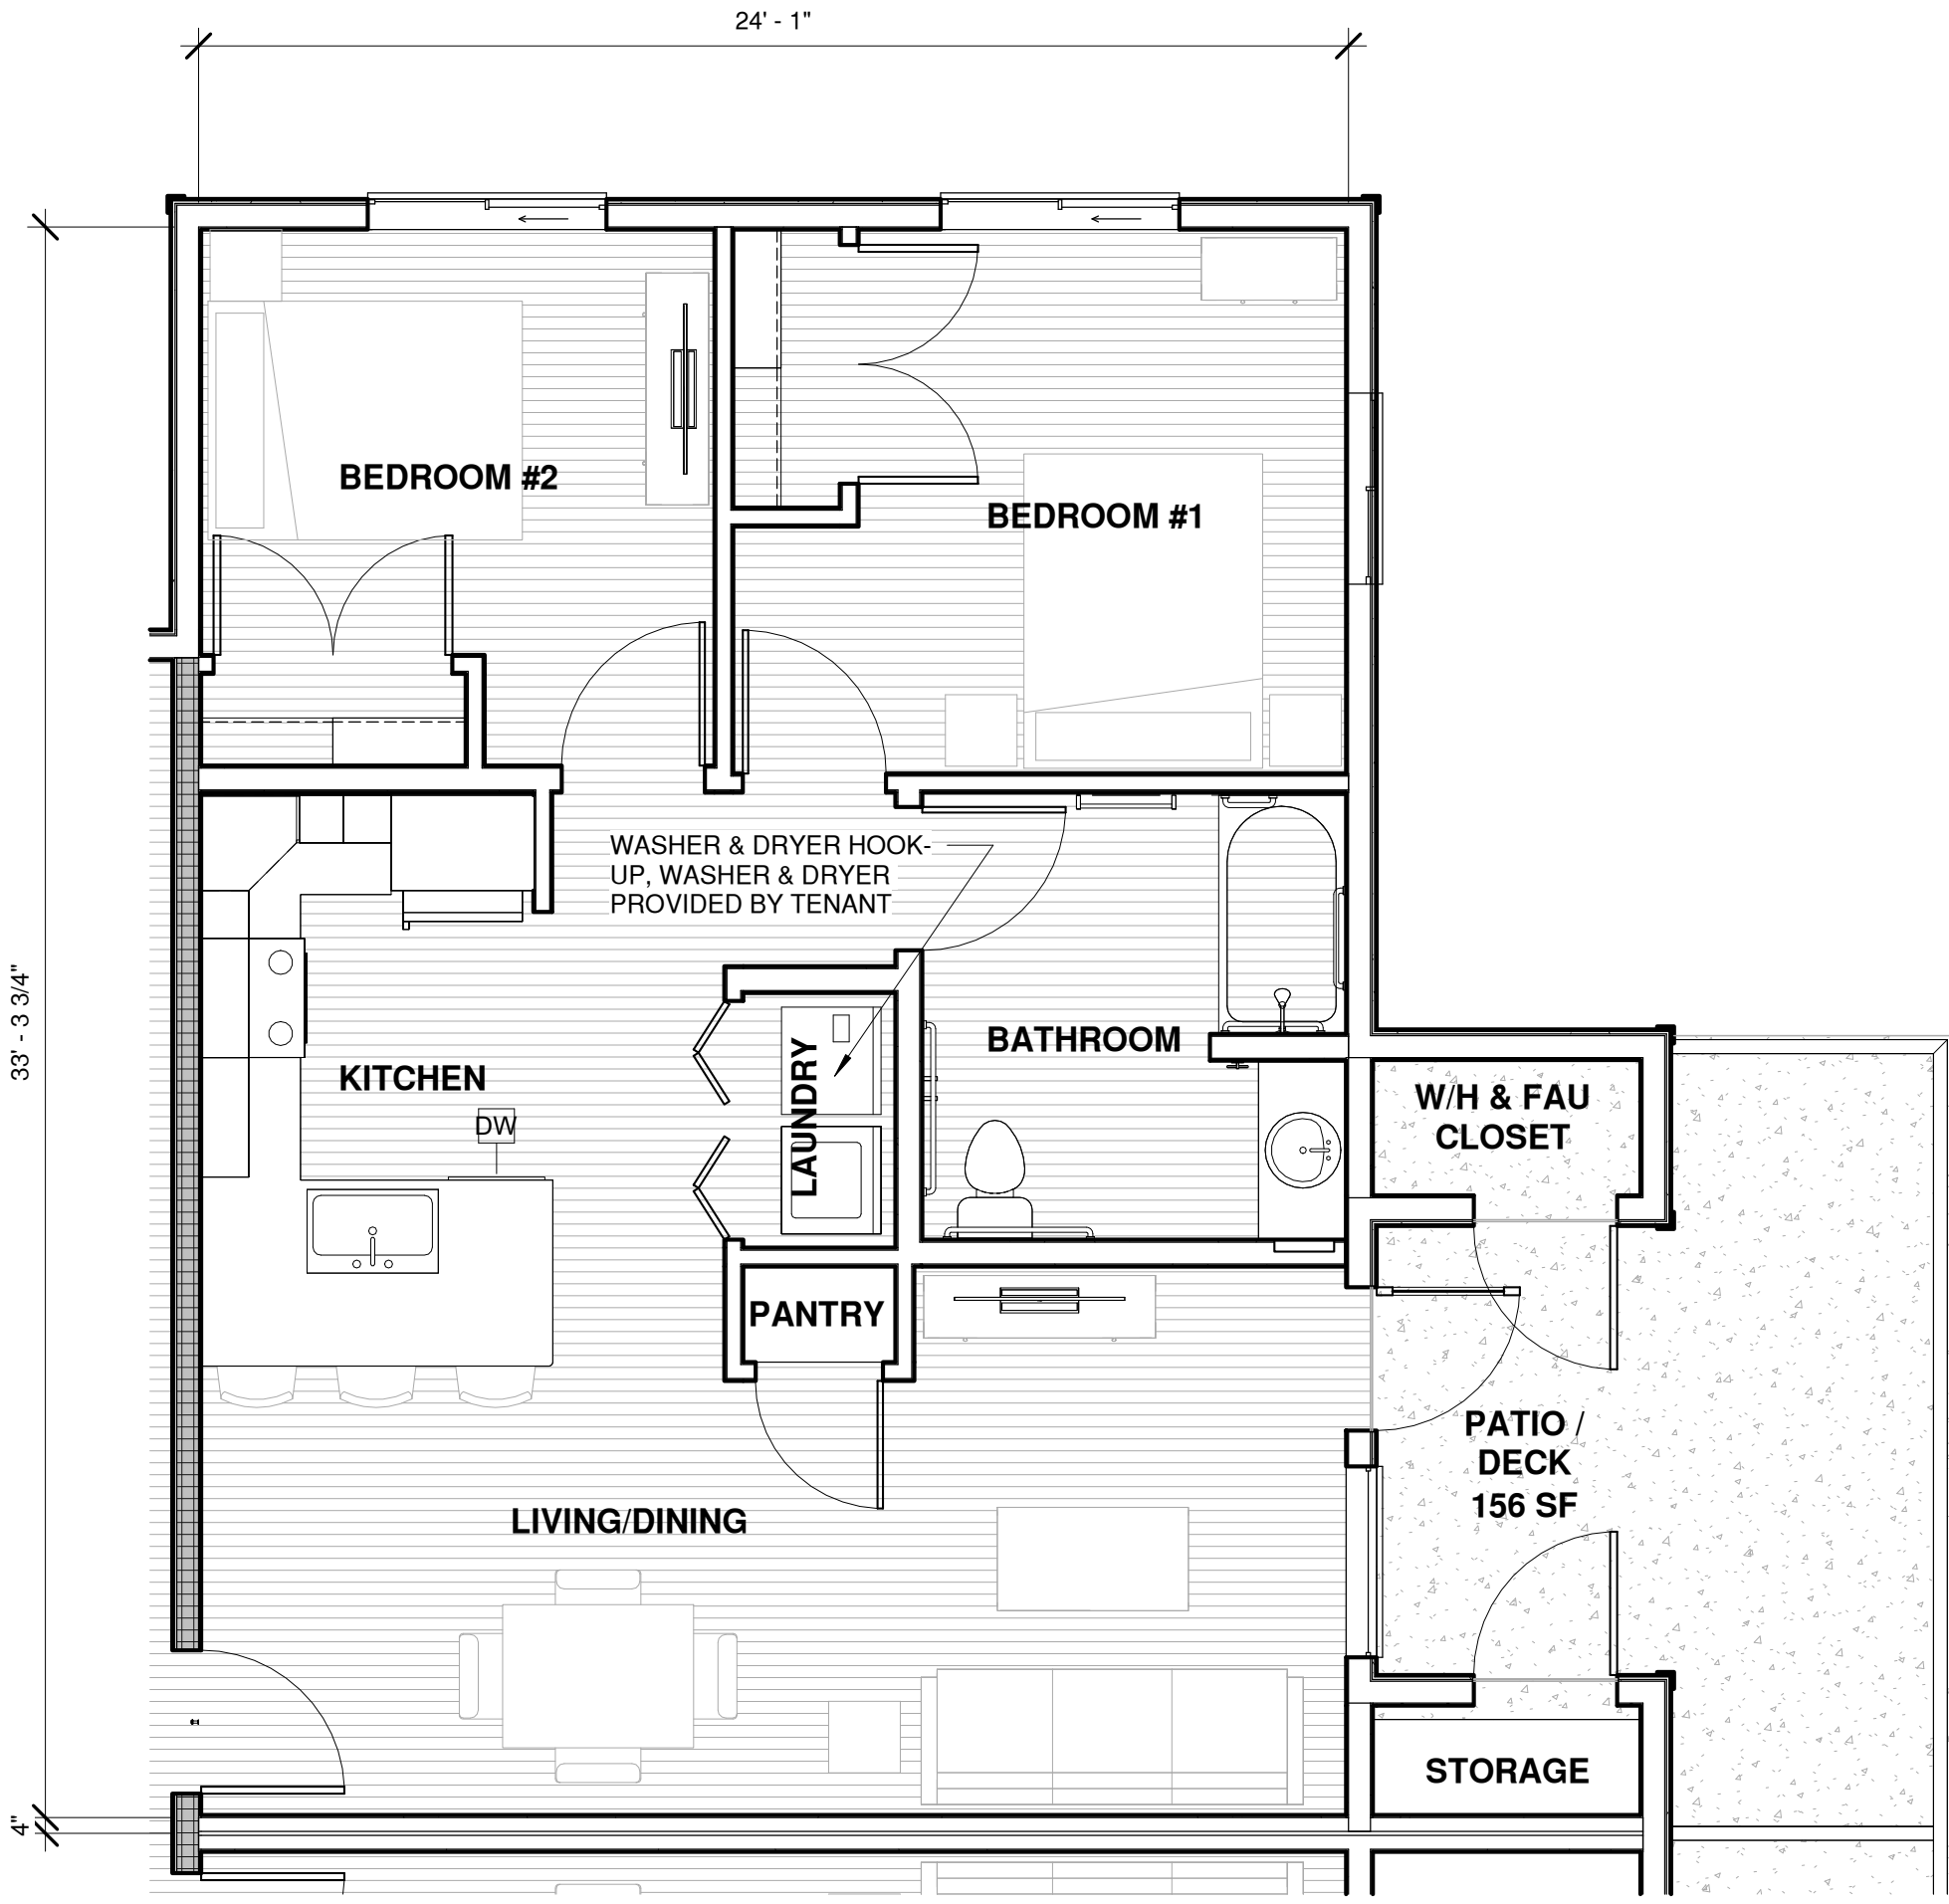

② 2-BEDROOM UNIT PLAN, TYP. - 802 S.F.
1/4" = 1'-0"

REVISIONS

COPYRIGHT DATE
4/4/25
DRAWN BY
DE
PROJECT #
AMG24-04



**PACIFIC
WEST
ARCHITECTURE**

THIS DRAWING CONTAINS INFORMATION WHICH IS THE
UNAUTHORIZED REUSE OR DUPLICATION OF THE
DRAWING OR ANY PART THEREOF WITHOUT THE
WRITTEN CONSENT OF PACIFIC WEST ARCHITECTURE
IS STRICTLY PROHIBITED. THIS DRAWING IS NOT
TO BE USED FOR CONSTRUCTION WITHOUT THE
ARCHITECT.

COPYRIGHT © BY PACIFIC WEST
ARCHITECTURE

Pacific West Architecture

430 E. STATE STREET, SUITE 100
EAGLE, IDAHO 83616
(208) 461-0022
fax (208) 461-3267

ALASKA - ARIZONA - CALIFORNIA - COLORADO - HAWAII - IDAHO -
ILLINOIS - IOWA - KANSAS - KENTUCKY - LOUISIANA - MARYLAND -
MASSACHUSETTS - MICHIGAN - MINNESOTA - MISSOURI - NEBRASKA - NEVADA - NEW JERSEY - NEW MEXICO - NEW YORK - NORTH CAROLINA -
SOUTH DAKOTA - U.S.V.I. - UTAH - WASHINGTON - WYOMING


PROJECT

**FORT BRAGG SENIOR
APARTMENTS**

HAZELWOOD STREET FORT BRAGG, CA

A2.1

TYPICAL UNIT PLANS

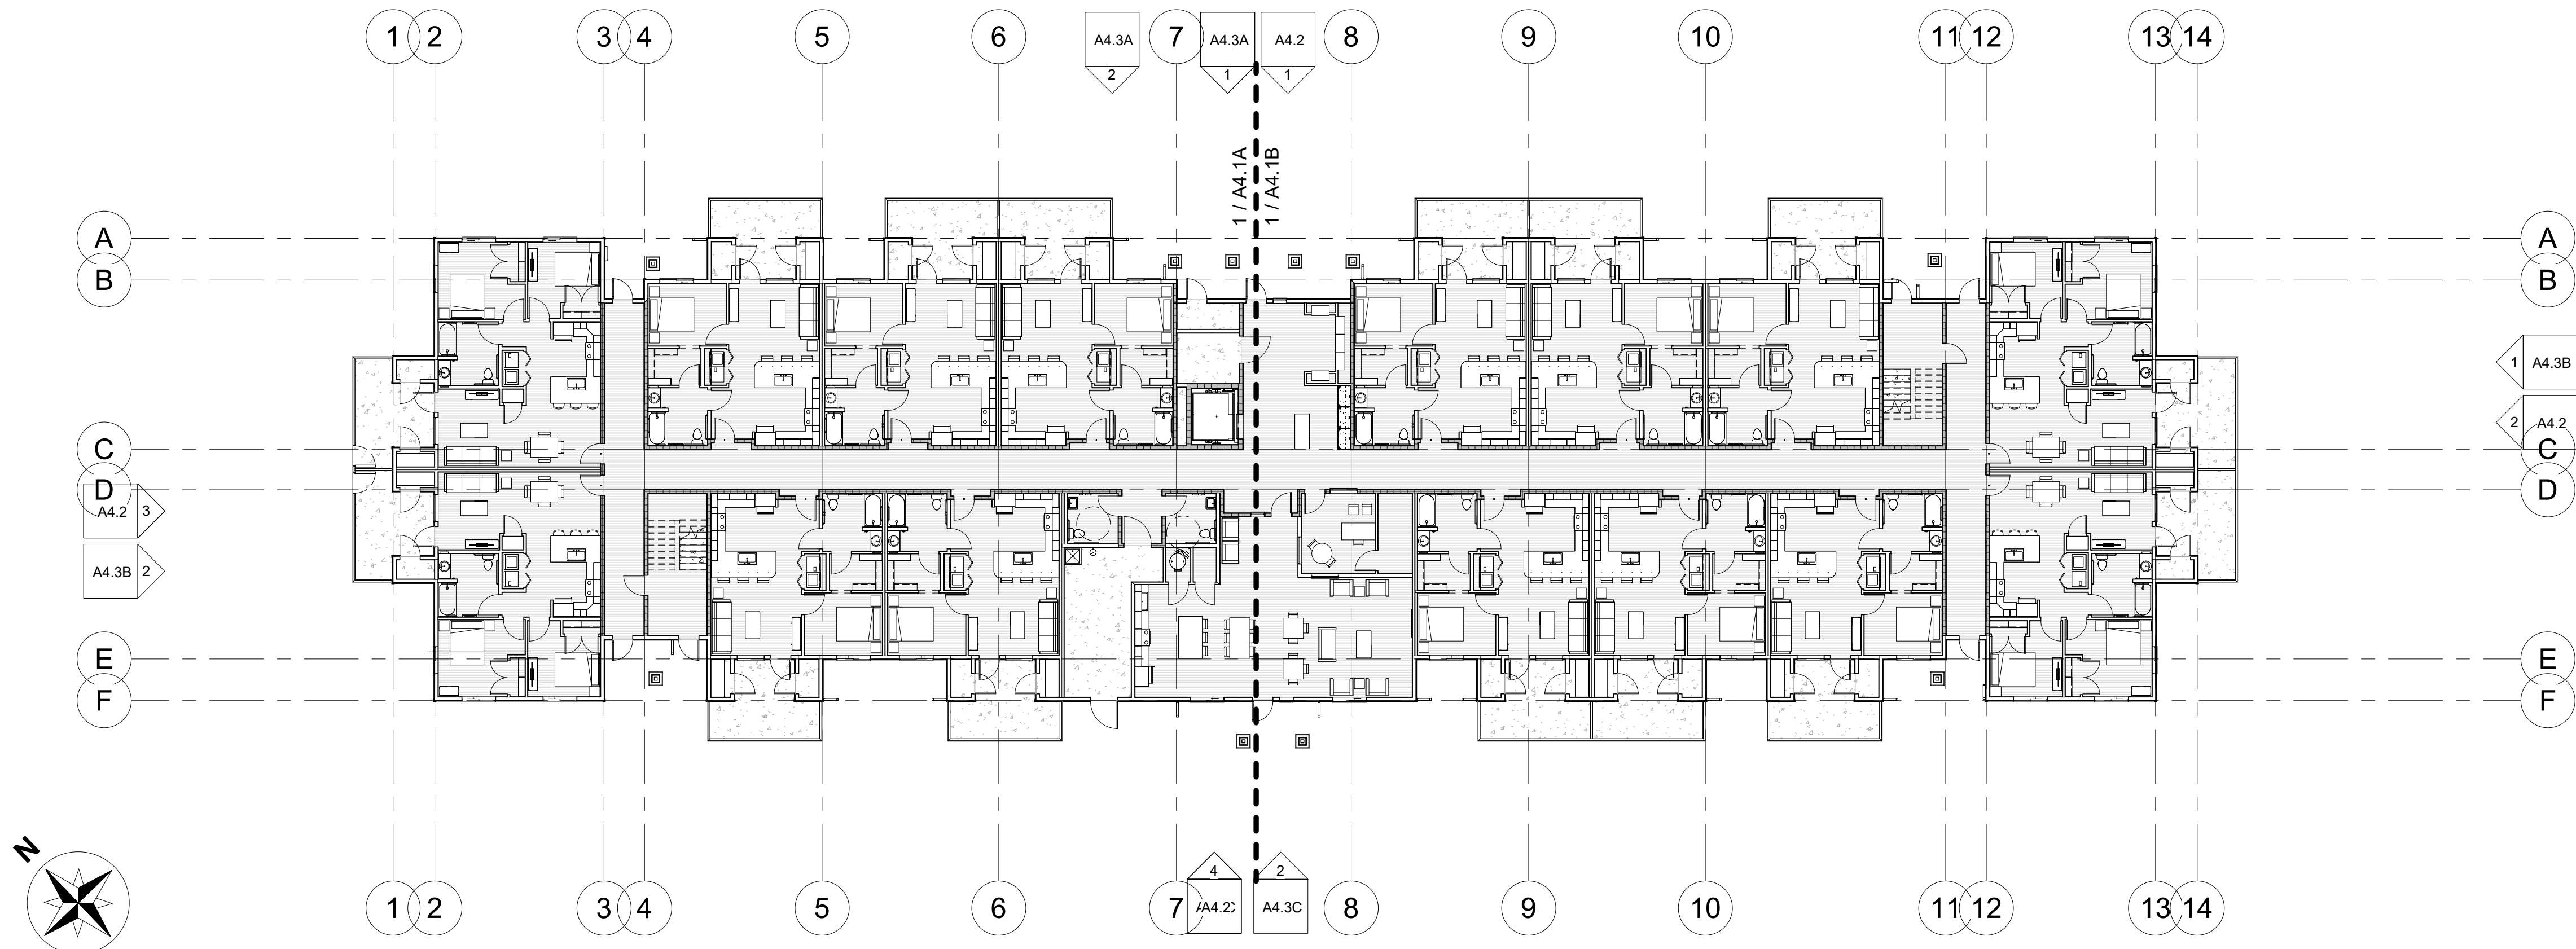

1 OVERALL 1ST FLOOR PLAN
1/16" = 1'-0"

REVISIONS

COPYRIGHT DATE
4/4/25

DRAWN BY
DE

PROJECT #
AMG24-04

PACIFIC
WEST
ARCHITECTURE

THIS DRAWING CONTAINS INFORMATION WHICH IS THE
UNAUTHORIZED REUSE OR REPRODUCTION OF THE
DRAWING IS PROHIBITED. ANY REUSE OR REPRODUCTION
WITHOUT THE WRITTEN CONSENT OF PACIFIC WEST
ARCHITECTURE IS STRICTLY PROHIBITED. IT IS SIGNED BY THE
ARCHITECT.

COPYRIGHT © BY PACIFIC WEST
ARCHITECTURE

Pacific West Architecture

430 E. STATE STREET, SUITE 100
EAGLE, IDAHO 83616
(208) 461-0022
fax (208) 461-3267

ALASKA · ARIZONA · CALIFORNIA · COLORADO · HAWAII · IDAHO ·
ILLINOIS · KANSAS · NEW MEXICO · NEVADA · NORTH CAROLINA · OREGON ·
LOUISIANA · MINNESOTA · MONTANA · NEBRASKA · NEW YORK ·
SOUTH DAKOTA · U.S.V.I. · UTAH · WASHINGTON · WYOMING

PROJECT


FORT BRAGG
SENIOR
APARTMENTS

HAZELWOOD STREET
CITY, STATE

A4.0A

OVERALL 1ST FLOOR PLAN

SCHEMATIC SET / NOT FOR CONSTRUCTION

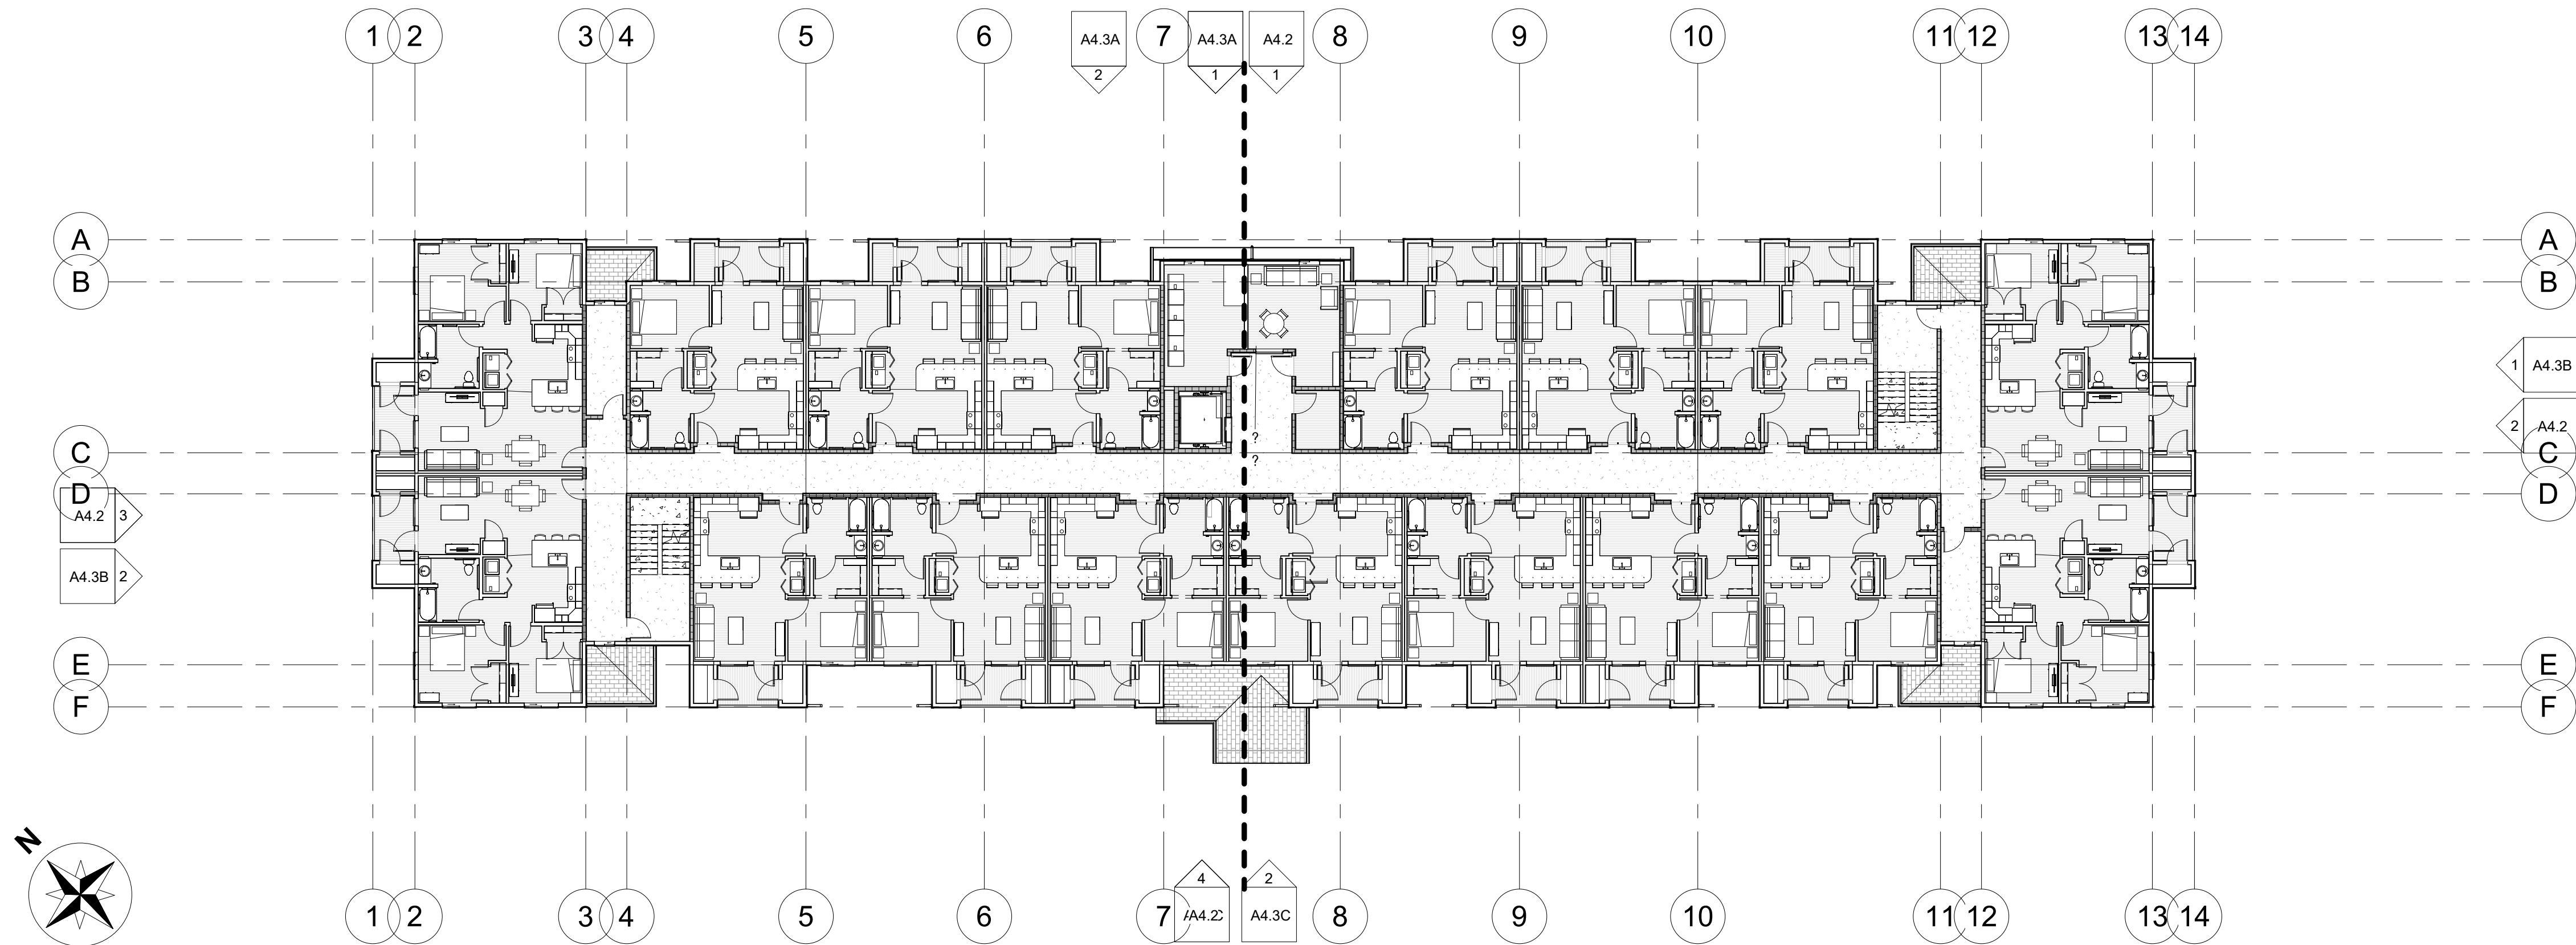

1 OVERALL 2ND FLOOR PLAN
1/16" = 1'-0"

REVISIONS

COPYRIGHT DATE
4/4/25

DRAWN BY
DE

PROJECT #
AMG24-04

PACIFIC
WEST
ARCHITECTURE

THIS DRAWING CONTAINS INFORMATION WHICH IS THE
UNAUTHORIZED REUSE OR REPRODUCTION OF THE
DRAWING OR ANY PART THEREOF WITHOUT THE
WRITTEN CONSENT OF PACIFIC WEST ARCHITECTURE
IS STRICTLY PROHIBITED. THIS DRAWING IS NOT
TO BE USED FOR CONSTRUCTION WITHOUT THE
ARCHITECT.

COPYRIGHT © BY PACIFIC
WEST ARCHITECTURE

Pacific West Architecture

430 E. STATE STREET, SUITE 100
EAGLE, IDAHO 83616
(208) 461-0022
fax (208) 461-3267

ALASKA - ARIZONA - CALIFORNIA - COLORADO - HAWAII - IDAHO -
ILLINOIS - IOWA - KANSAS - KENTUCKY - LOUISIANA - MARYLAND - MASSACHUSETTS - MICHIGAN - MINNESOTA - MISSOURI - NEBRASKA - NEVADA - NEW JERSEY - NEW MEXICO - NEW YORK - NORTH CAROLINA - NORTH DAKOTA - OREGON -
PENNSYLVANIA - RHODE ISLAND - SOUTH CAROLINA - SOUTH DAKOTA - TEXAS - UTAH - VERMONT - VIRGINIA - WASHINGTON - WISCONSIN - WYOMING


PROJECT

FORT BRAGG SENIOR
APARTMENTS

HAZELWOOD STREET
PENN VALLEY, CA

A4.0B

SCHEMATIC SET / NOT FOR CONSTRUCTION

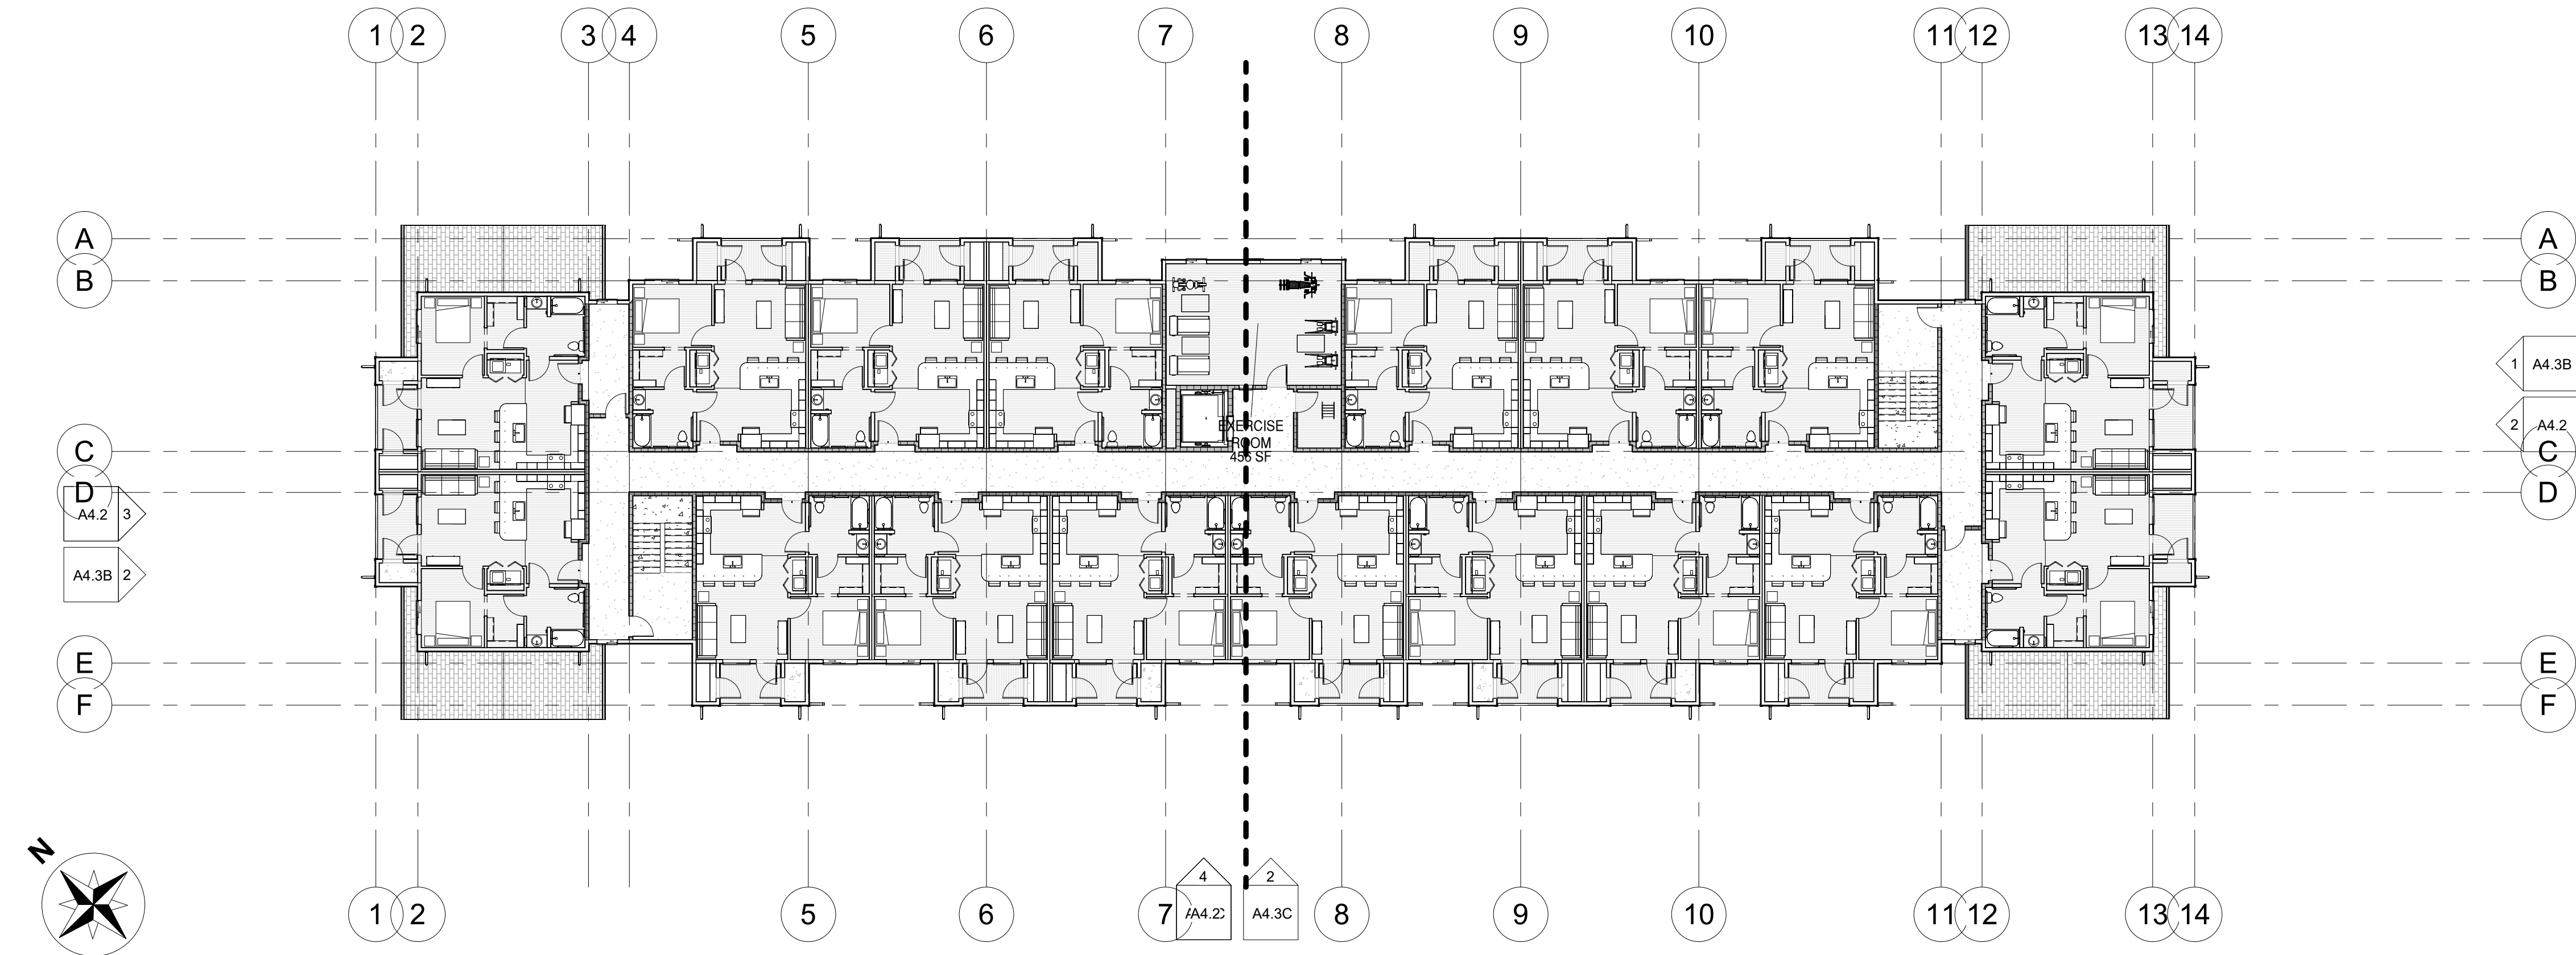

1 OVERALL 3RD FLOOR PLAN
1/16" = 1'-0"

REVISIONS

COPYRIGHT DATE
4/4/25

DRAWN BY
DE

PROJECT #
AMG24-04

PACIFIC WEST ARCHITECTURE

THIS DRAWING CONTAINS INFORMATION WHICH IS THE PROPERTY OF PACIFIC WEST ARCHITECTURE. IT IS TO BE USED FOR THE PROJECT AND SITE SPECIFICALLY IDENTIFIED HEREIN. NO PART OF THIS DRAWING IS TO BE REPRODUCED OR TRANSMITTED IN ANY FORM OR BY ANY MEANS, ELECTRONIC OR MECHANICAL, INCLUDING PHOTOCOPYING, RECORDING, OR BY ANY INFORMATION STORAGE AND RETRIEVAL SYSTEM, WITHOUT THE WRITTEN CONSENT OF PACIFIC WEST ARCHITECTURE. THIS DRAWING IS NOT TO BE USED FOR CONSTRUCTION WITHOUT THE WRITTEN CONSENT OF PACIFIC WEST ARCHITECTURE.

COPYRIGHT © BY PACIFIC WEST ARCHITECTURE

Pacific West Architecture

430 E. STATE STREET, SUITE 100
EAGLE, IDAHO 83616
(208) 461-0022
fax (208) 461-3267

ALASKA - ARIZONA - CALIFORNIA - COLORADO - HAWAII - IDAHO - ILLINOIS - KANSAS - LOUISIANA - MARYLAND - MASSACHUSETTS - MICHIGAN - MINNESOTA - MISSOURI - MONTANA - NEBRASKA - NEVADA - NEW JERSEY - NEW MEXICO - NEW YORK - NORTH CAROLINA - NORTH DAKOTA - OREGON - SOUTH DAKOTA - U.S.V.I. - UTAH - WASHINGTON - WYOMING


PROJECT

FORT BRAGG SENIOR APARTMENTS

HAZELWOOD STREET
PENN VALLEY, CA

A4.0C

SCHEMATIC SET / NOT FOR CONSTRUCTION

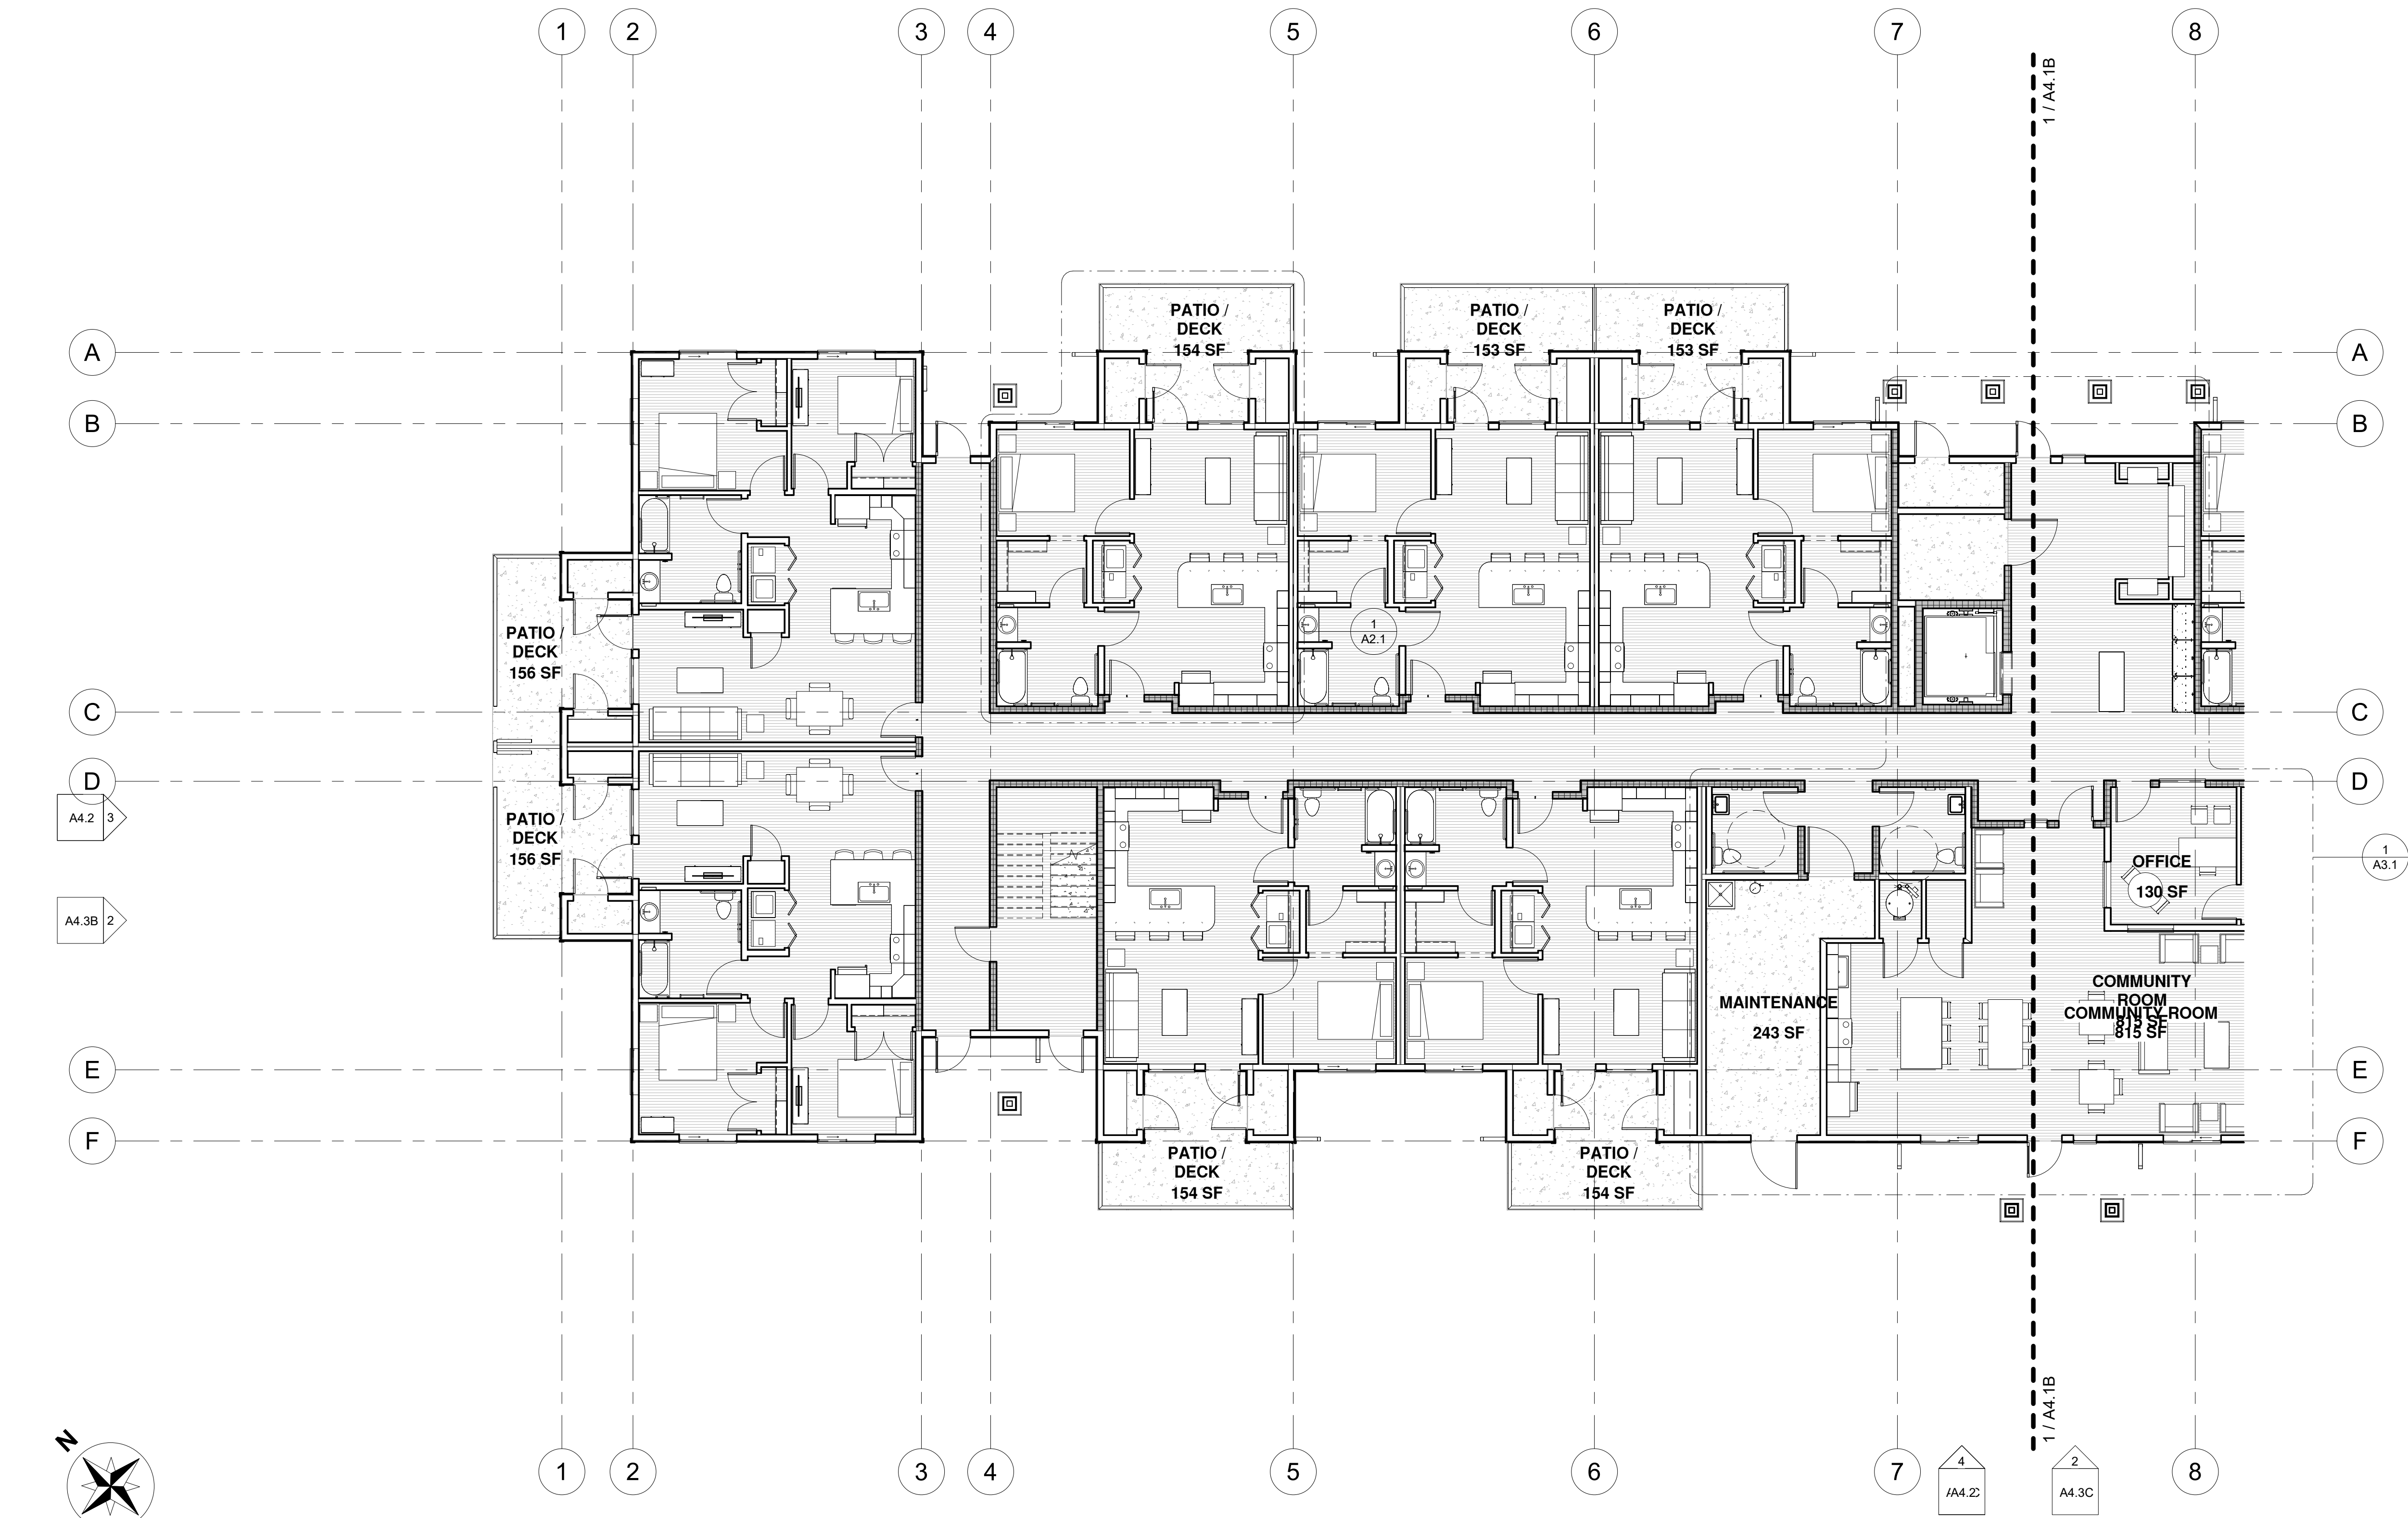

1 ENLARGED 1ST FLOOR PLAN - A
1/8" = 1'-0"

REVISIONS

COPYRIGHT DATE

4/4/25

DRAWN BY

DE

PROJECT #

AMG24-04



COPYRIGHT © BY PACIFIC
WEST ARCHITECTURE

Pacific West Architecture

430 E. STATE STREET, SUITE 100
EAGLE, IDAHO 83616
(208) 461-0022
fax (208) 461-3267

ALASKA - ARIZONA - CALIFORNIA - COLORADO - HAWAII - IDAHO -
ILLINOIS - IOWA - KANSAS - KENTUCKY - LOUISIANA - MARYLAND - MASSACHUSETTS - MICHIGAN - MINNESOTA - MISSOURI -
NEBRASKA - NEVADA - NEW JERSEY - NEW MEXICO - NEW YORK - NORTH CAROLINA - NORTH DAKOTA - OREGON -
PENNSYLVANIA - RHODE ISLAND - SOUTH CAROLINA - SOUTH DAKOTA - TEXAS - UTAH - VERMONT - VIRGINIA - WASHINGTON - WISCONSIN - WYOMING


PROJECT

FORT BRAGG SENIOR
APARTMENTS

HAZELWOOD STREET
PENN VALLEY, CA

A4.1A

SCHEMATIC SET / NOT FOR CONSTRUCTION

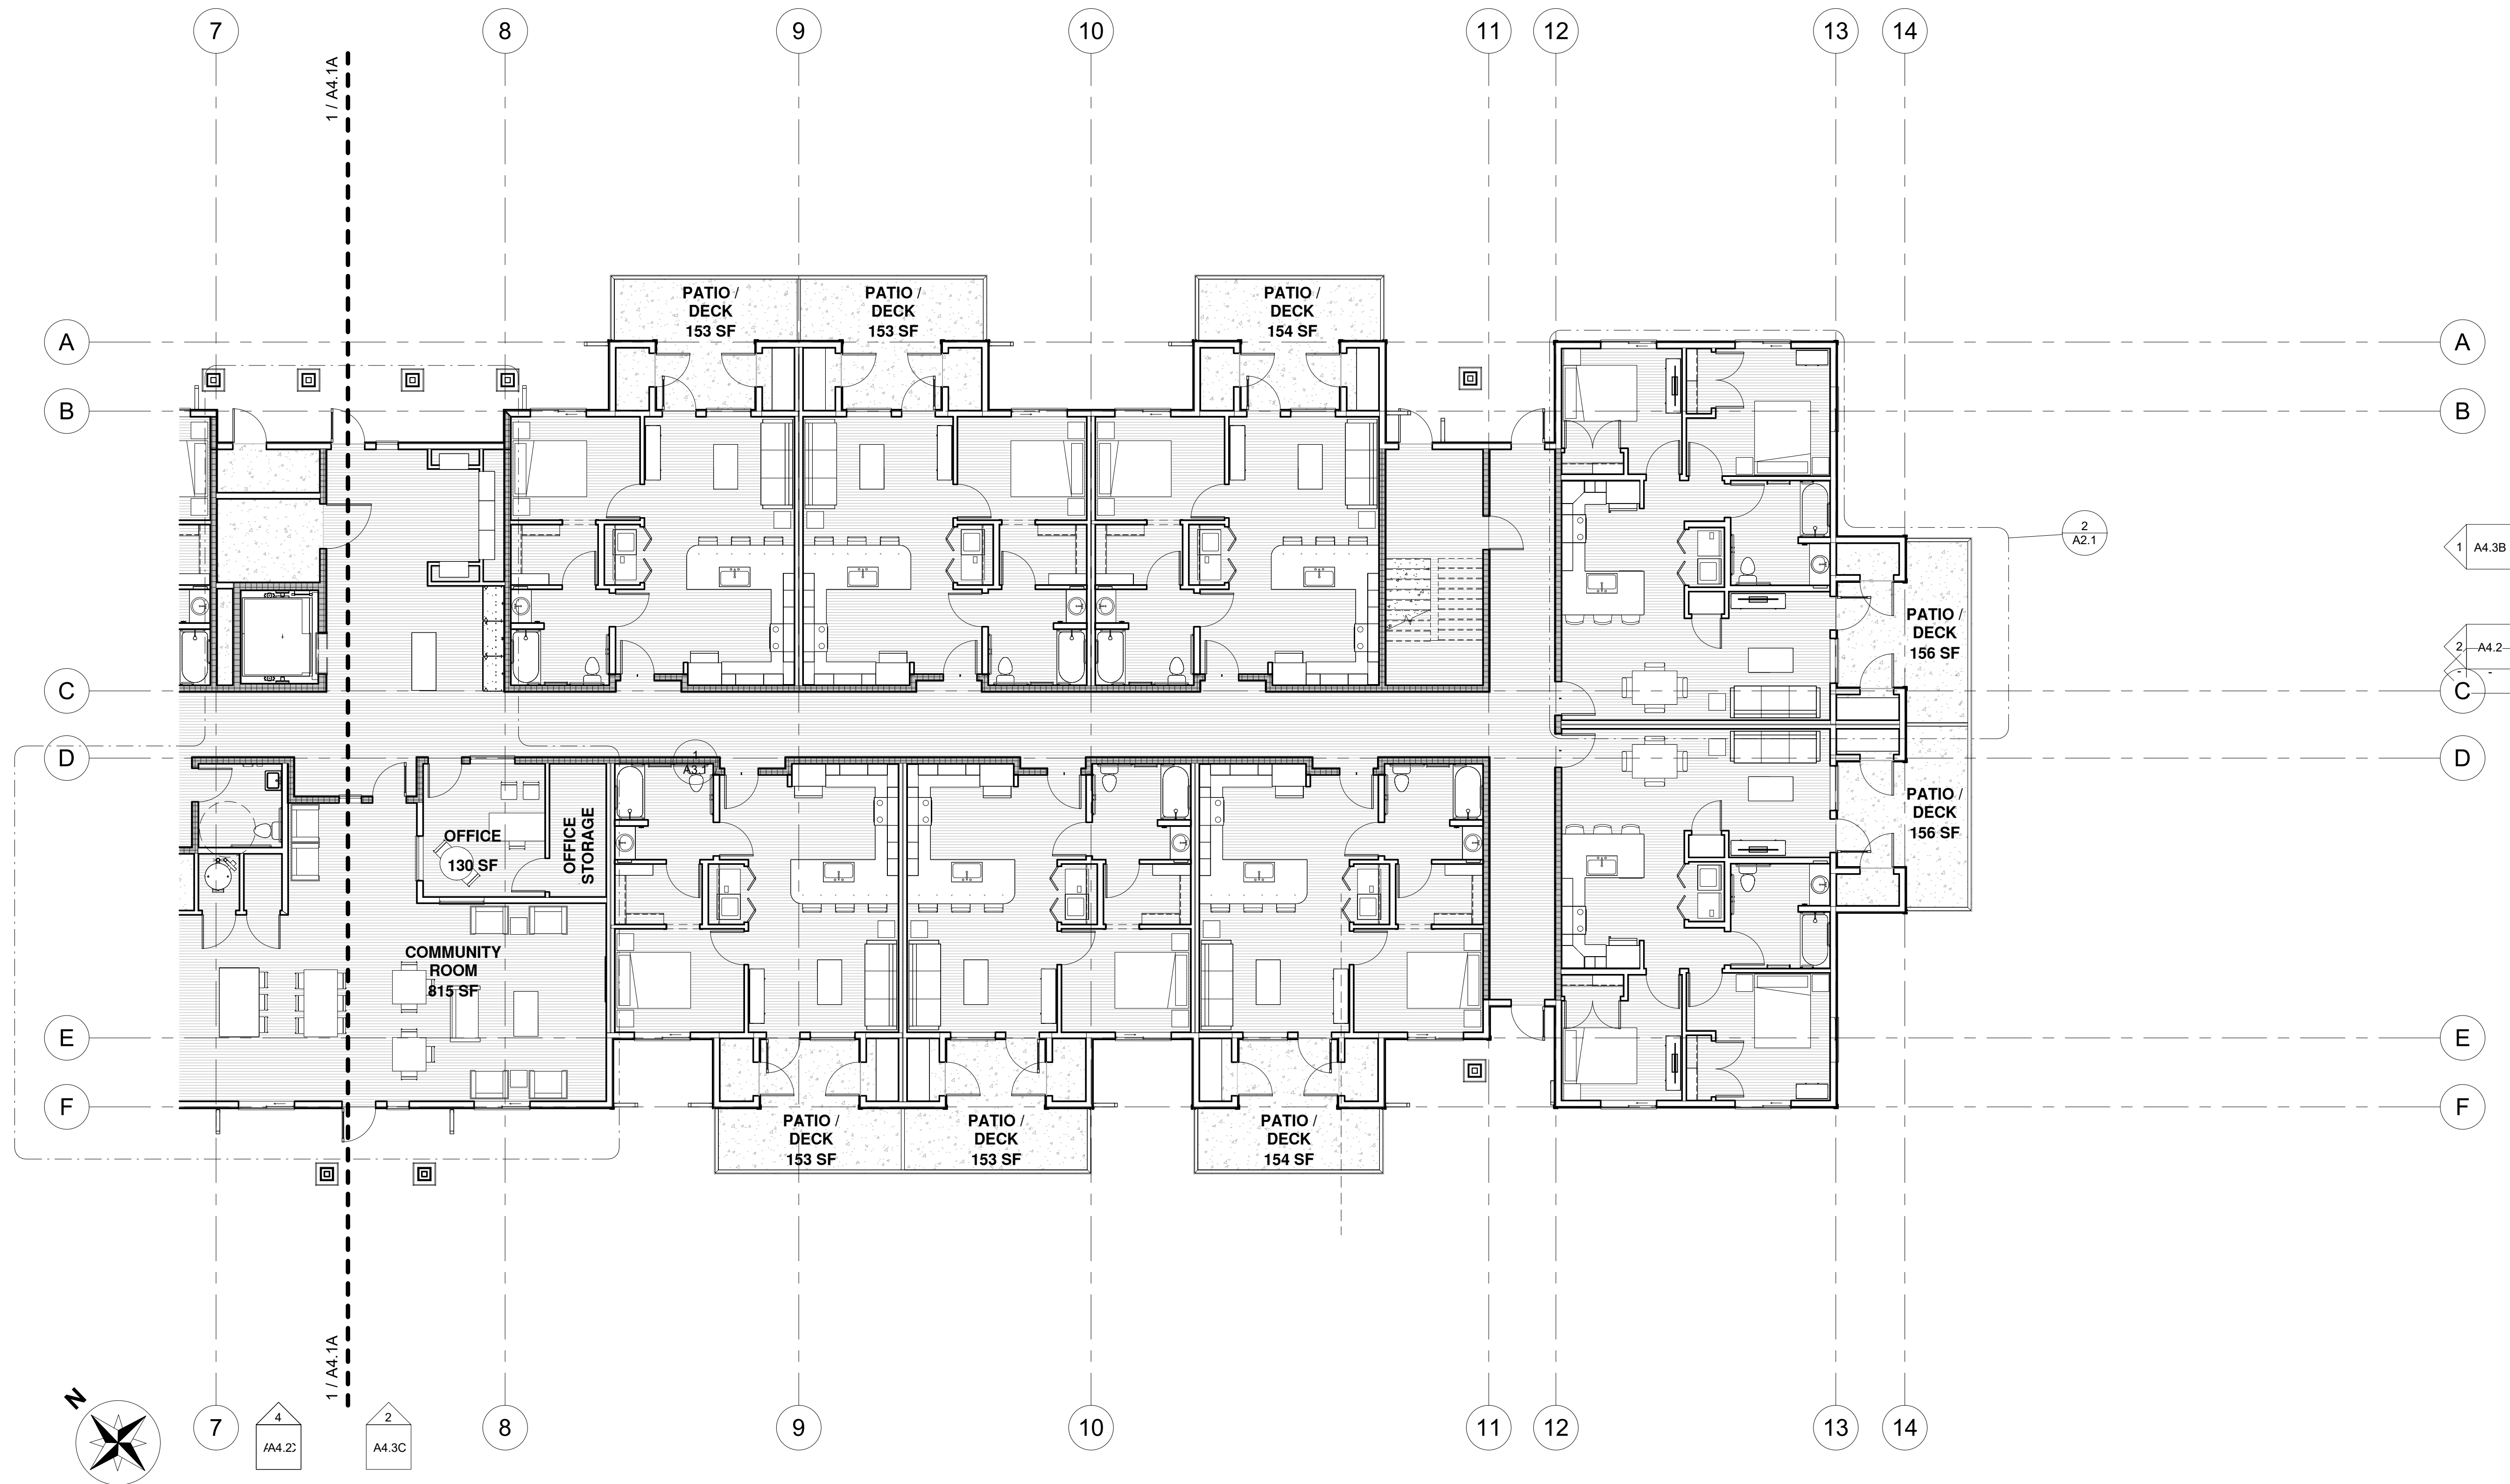

① ENLARGED 1ST FLOOR PLAN - B
1/8" = 1'-0"

REVISIONS

COPYRIGHT DATE
4/4/25

DRAWN BY
DE

PROJECT #
AMG24-04

PACIFIC
WEST
ARCHITECTURE

THIS DRAWING CONTAINS INFORMATION WHICH IS THE
UNAUTHORIZED REUSE OR REPRODUCTION OF THE
DRAWING IS PROHIBITED. THE DRAWING IS NOT
TO BE USED FOR CONSTRUCTION WITHOUT THE
WRITTEN CONSENT OF PACIFIC WEST ARCHITECTURE.

COPYRIGHT © BY PACIFIC
WEST ARCHITECTURE

Pacific West Architecture

430 E. STATE STREET, SUITE 100
EAGLE, IDAHO 83616
(208) 461-0022
fax (208) 461-3267

ALASKA - ARIZONA - CALIFORNIA - COLORADO - HAWAII - IDAHO -
ILLINOIS - IOWA - KANSAS - KENTUCKY - LOUISIANA - MARYLAND -
MASSACHUSETTS - MICHIGAN - MINNESOTA - MISSOURI - NEBRASKA -
NEVADA - NEW JERSEY - NEW MEXICO - NEW YORK - NORTH CAROLINA -
SOUTH DAKOTA - U.S.V.I. - UTAH - WASHINGTON - WYOMING

PROJECT

FORT BRAGG SENIOR
APARTMENTS

HAZELWOOD STREET
PENN VALLEY, CA

A4.1B

SCHMATIC SET / NOT FOR CONSTRUCTION