


REVISIONS	BY

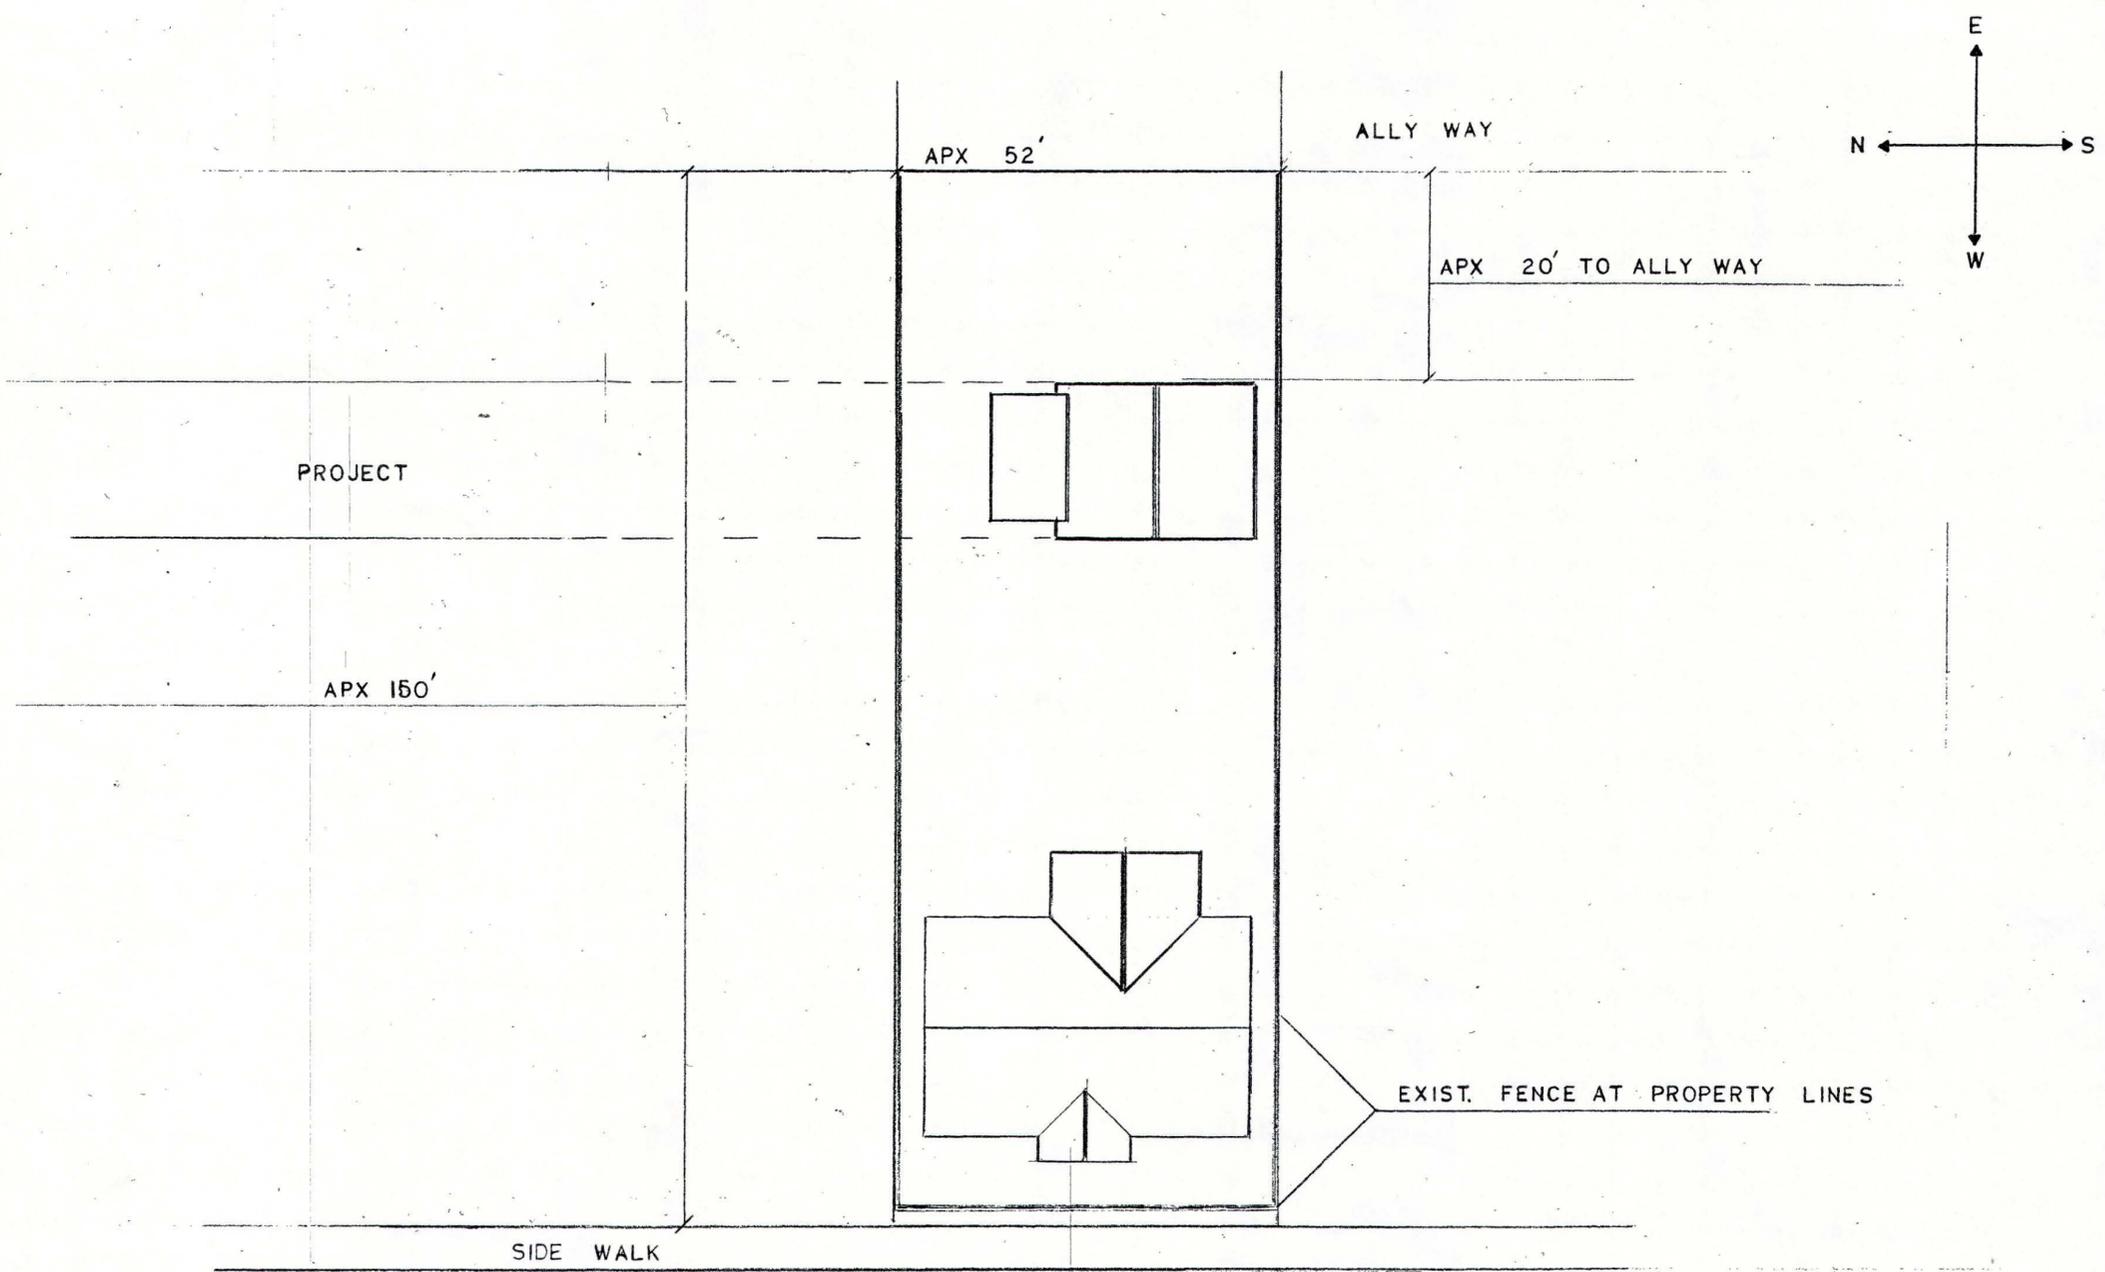



PLOT PLAN

SCALE 16" 1' 0"

JESS  
208 PARK  
FORT BRAGG CA.

Date  
Scale  
Drawn  
Job  
Sheet  
**A-0**  
Of Sheets



REVISIONS	BY

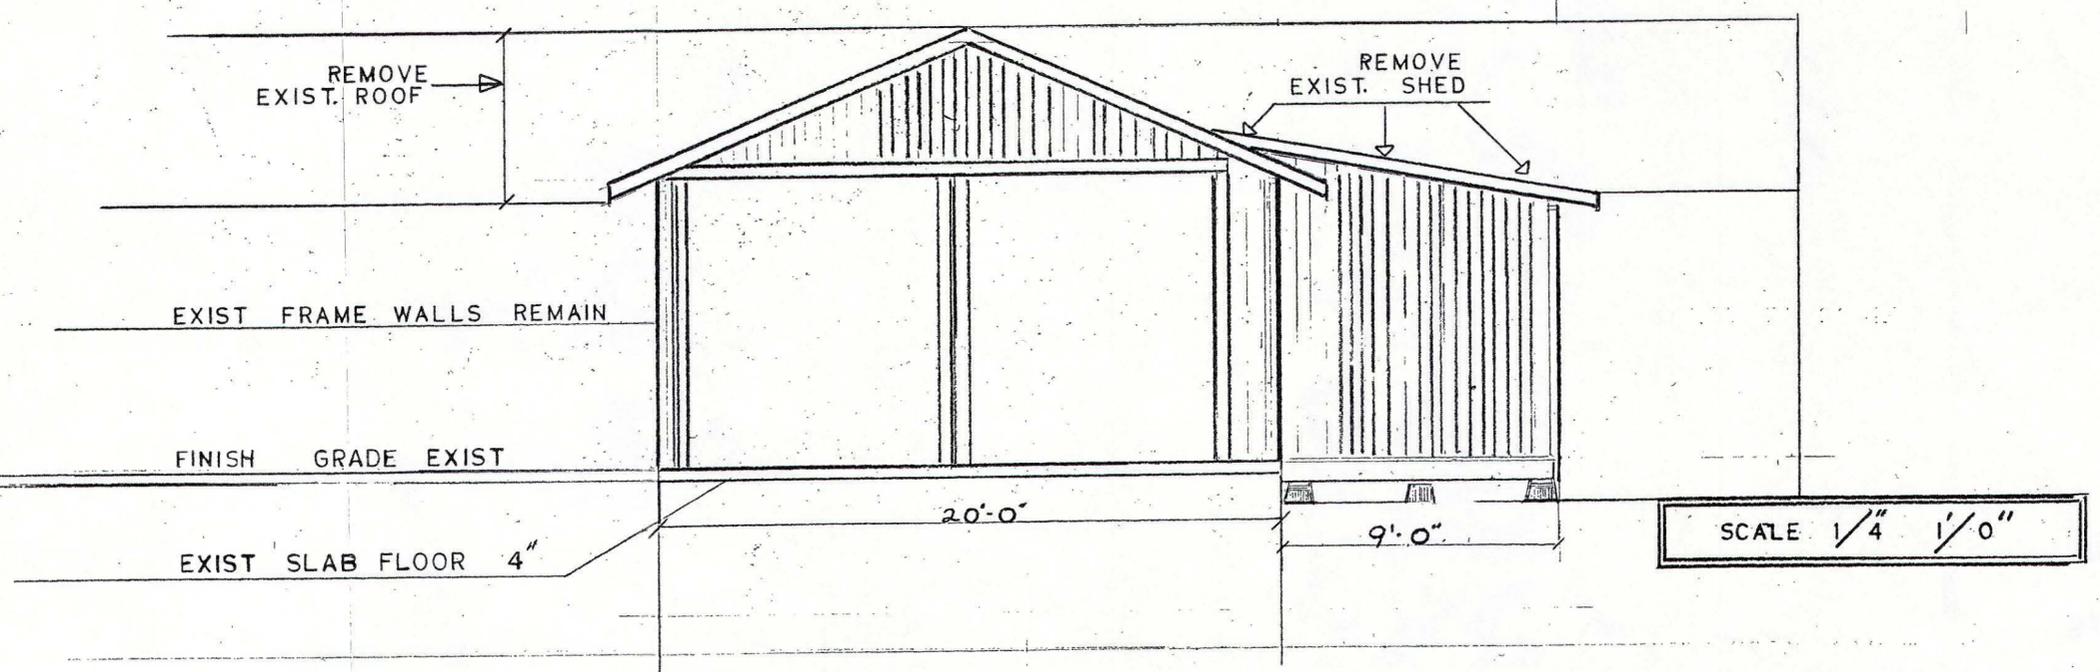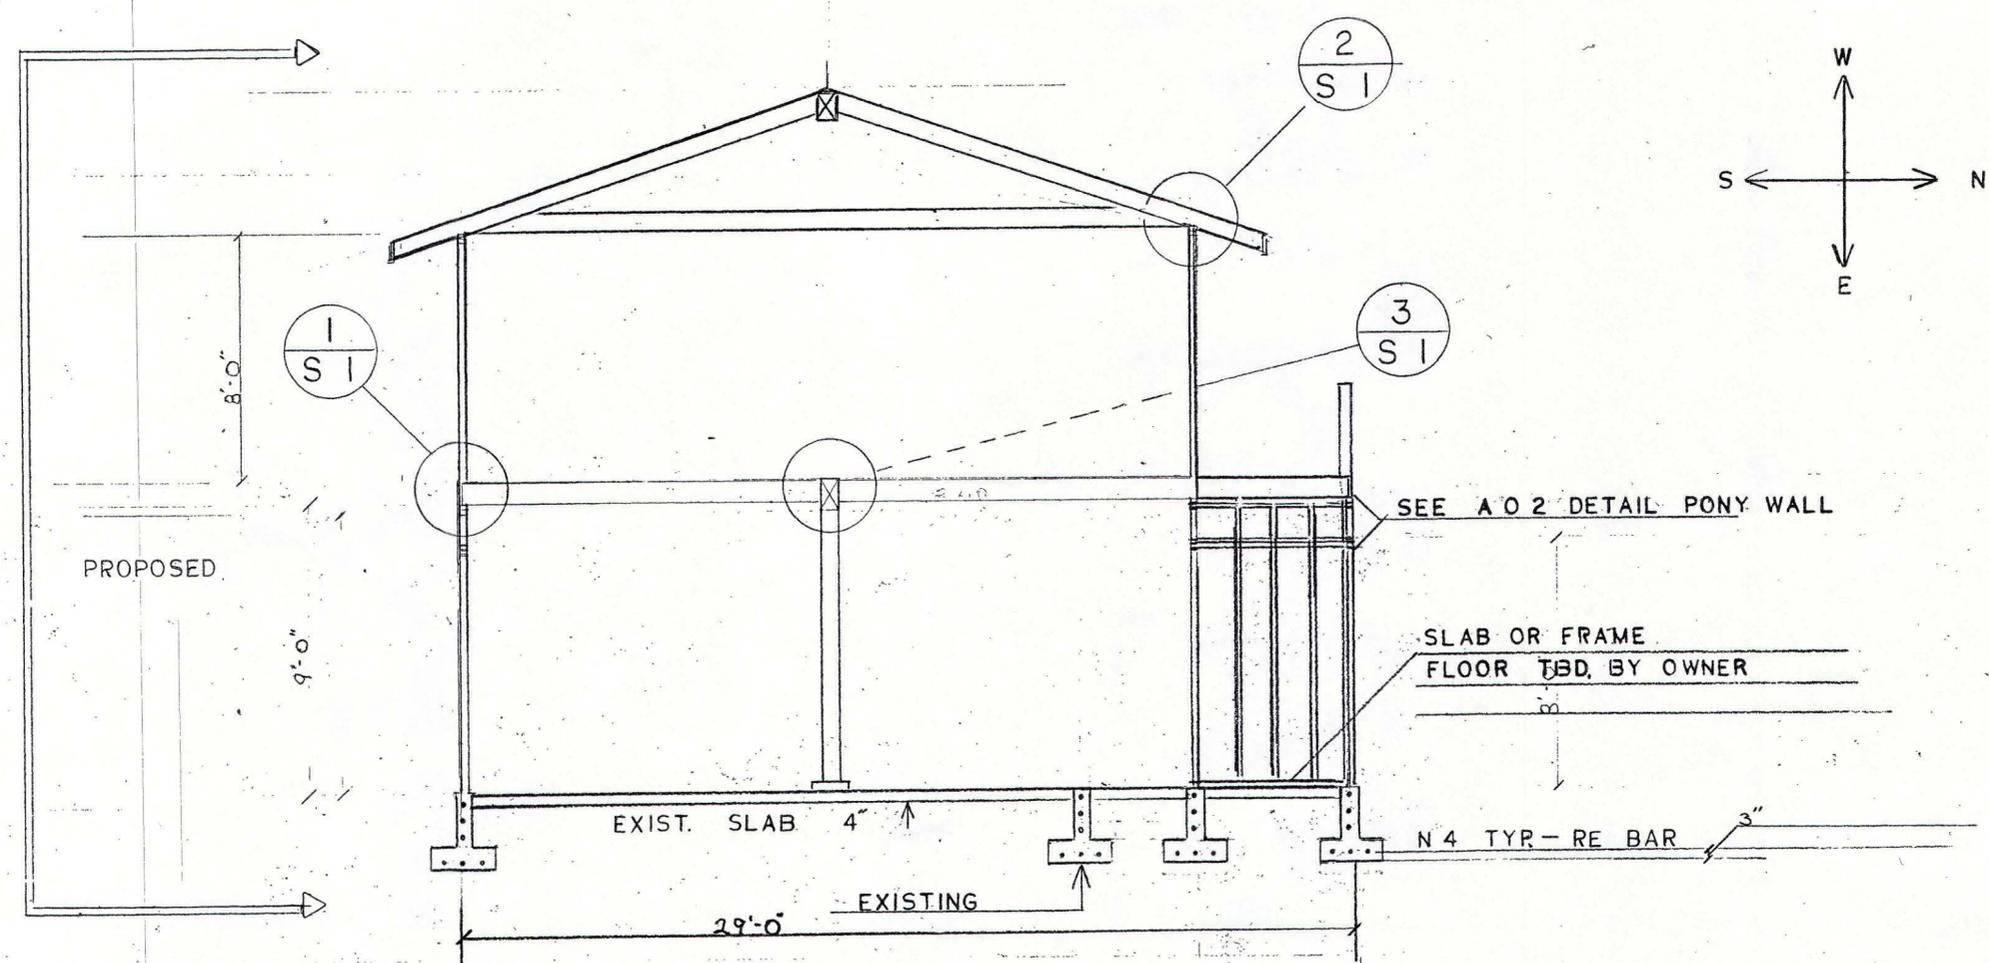

JESS

Date
Scale
Drawn
Job
Sheet
<b>A01</b>
Of Sheets



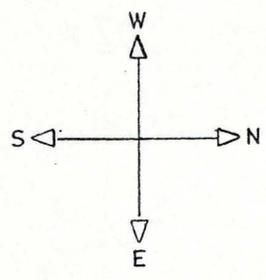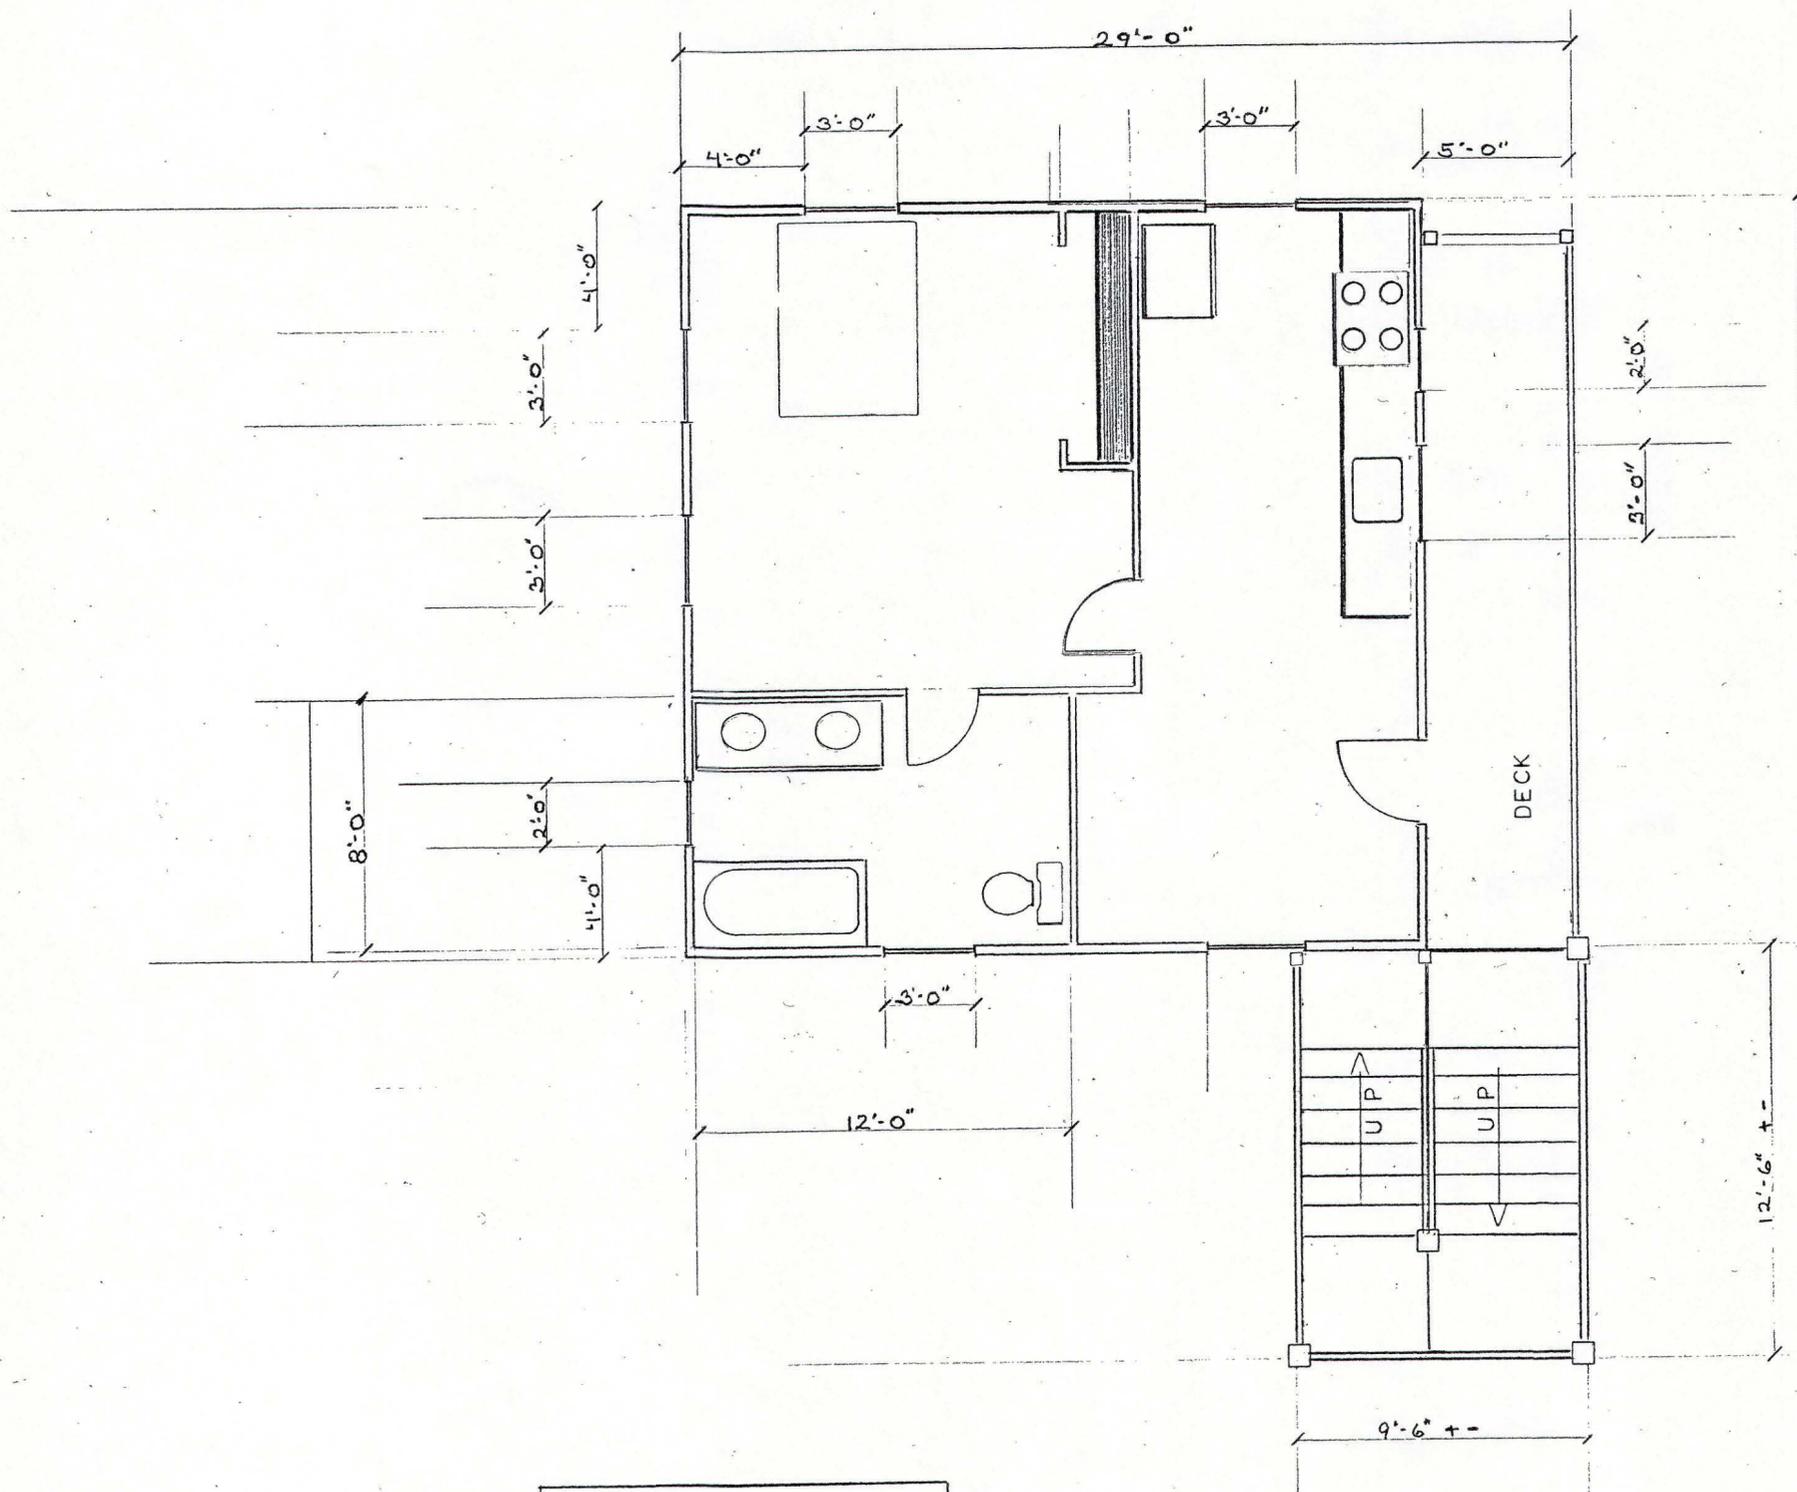



PROPOSED FLOOR PLAN  
SECOND STORY

SCALE 1/4" = 1'-0"

REVISIONS	BY

JESS

REVISIONS	BY

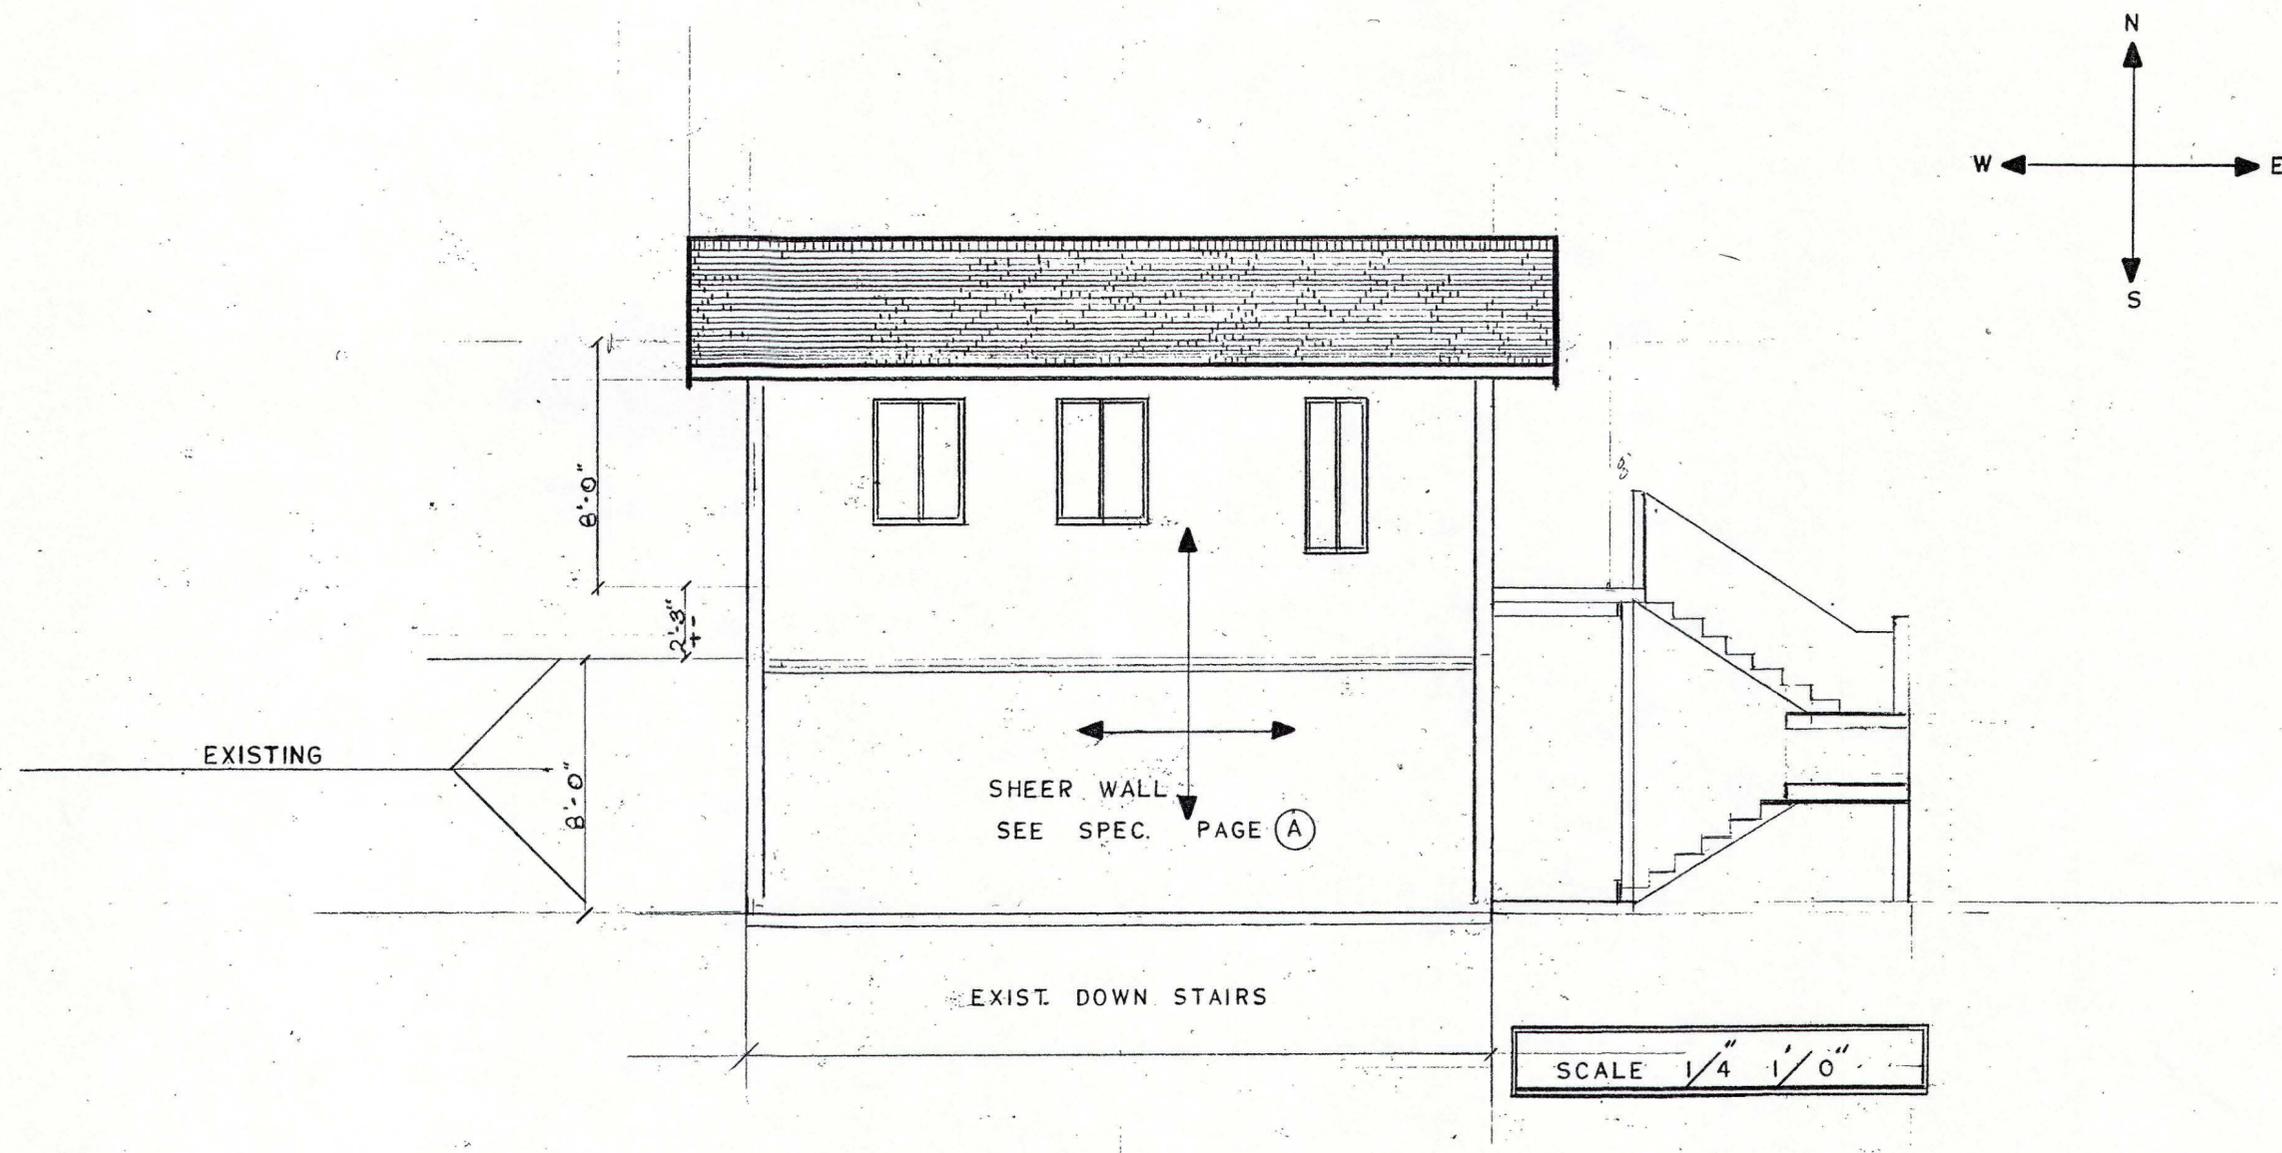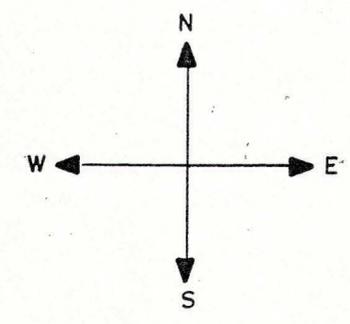


SOUTH ELEVATION

JESS

Date
Scale
Drawn
Job
Sheet
<b>A-0-3</b>
Of Sheets

REVISIONS	BY

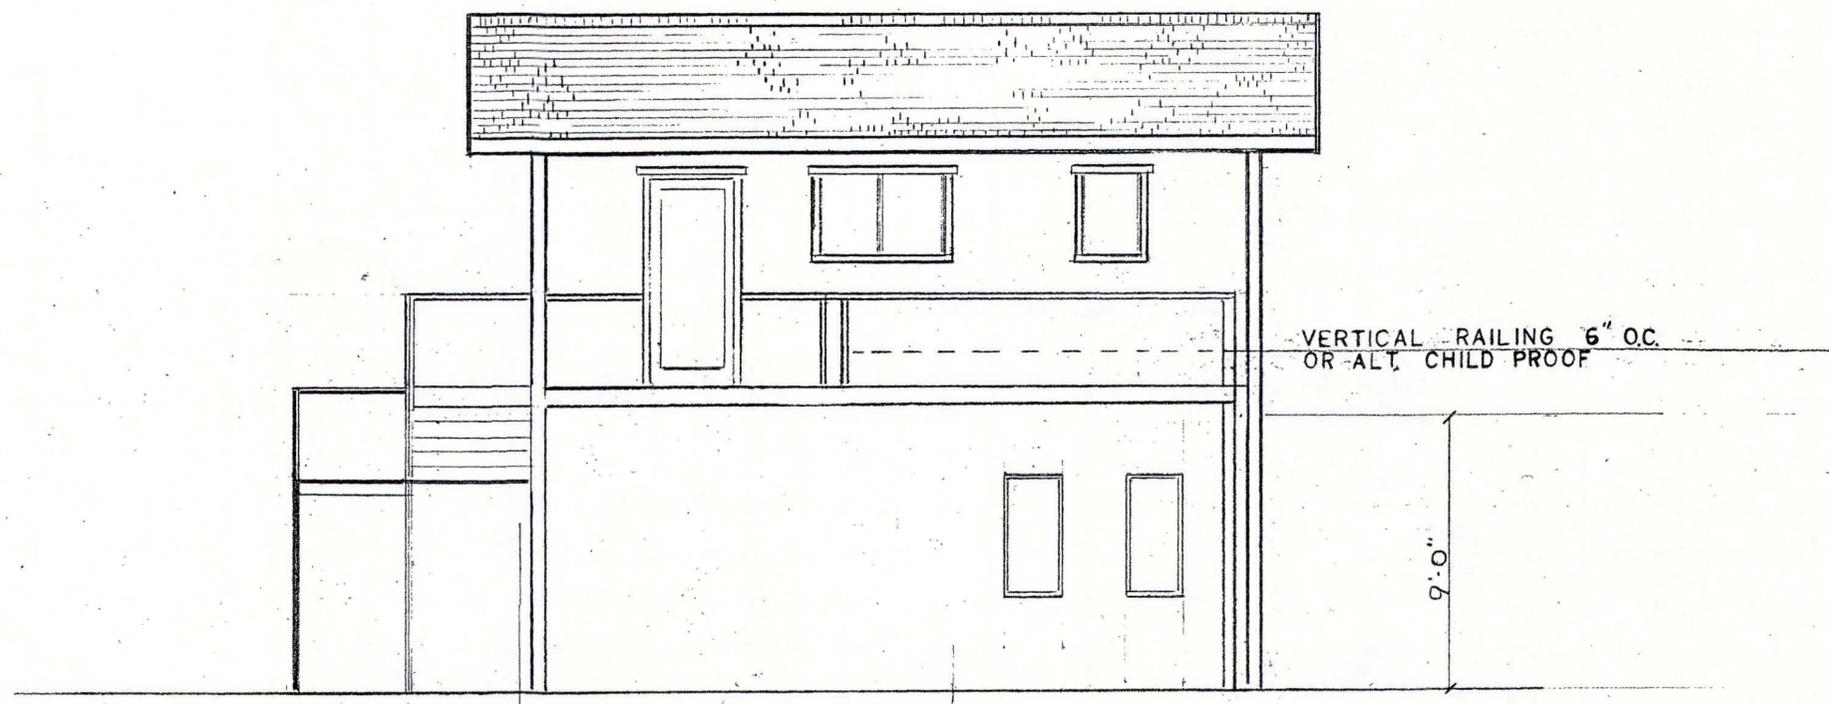

PROPOSED

NORTH ELEVATION

SCALE 1/4" = 1'0"

JESS

Date
Scale
Drawn
Job
Sheet <b>A-0-4</b> Of Sheets