
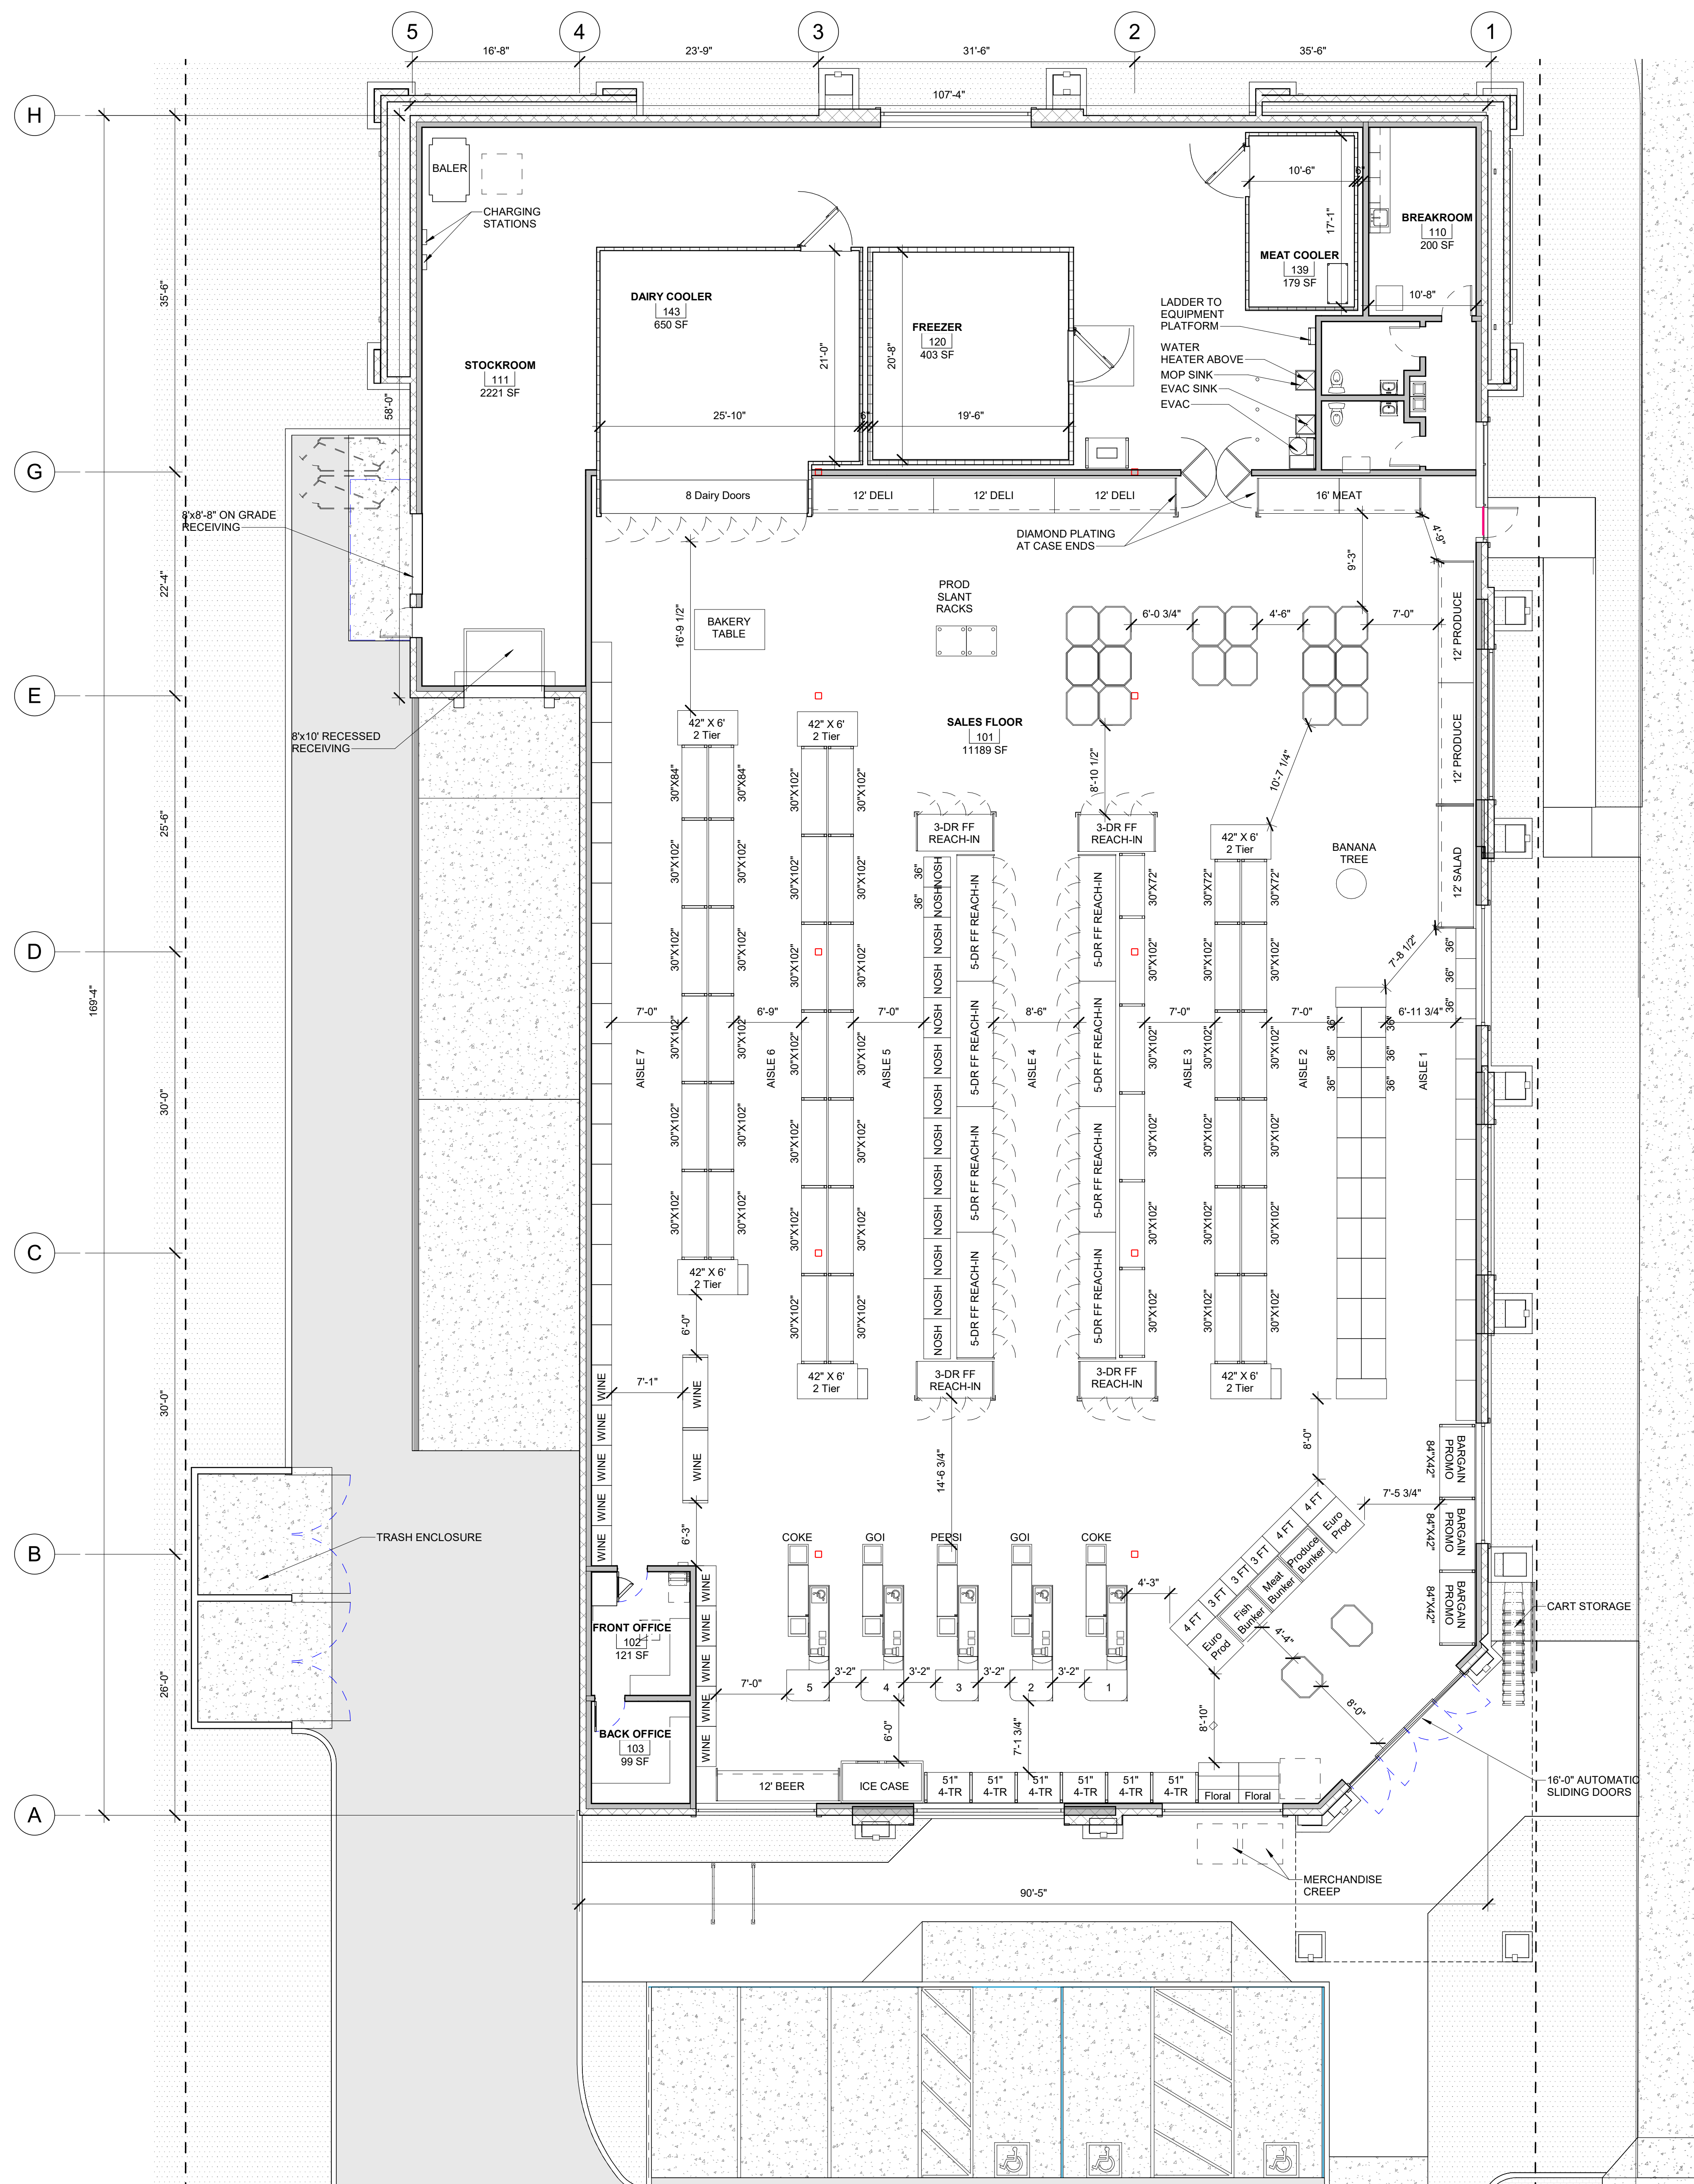


 

**A4** **FIXTURE PLAN**  
1/8" = 1'-0"

FORT BRAGG, CA -  
FIXTURE PLAN - 03/19/20  
VERSION 5  
BUILDING AREAS (GROSS):  
SALES = 11,927 SF  
B.O.H. = 4,168 SF  
SHELL = 16,095 SF

MERCHANDISING (NET) = 11,189 SF  
STOCK (NET)= 2,231 SF

| LEGEND                                                                              |                                                 |
|-------------------------------------------------------------------------------------|-------------------------------------------------|
| SYMBOL                                                                              | DESCRIPTION                                     |
|  | BRASS BELL ( AT CHECKSTAND #1)                  |
|  | ECO BAG GRIDS (3 PER PLAN)                      |
|  | ABS BROOM HOLDERS (4 PER PLAN AT CLEANER AISLE) |
|  | APPAREL RACKS (PROMOTIONAL EVENTS)              |
| <b>BUMP</b>                                                                         | BUMP OUT SECTIONS (12 @ HBC - PER PLAN)         |
|  | SECURITY CAMERA ( SINGLE DIRECTION)             |
|  | SECURITY CAMERA (360 DEGREE)                    |

|                                                                                          |                                                                                            |
|------------------------------------------------------------------------------------------|--------------------------------------------------------------------------------------------|
| <p><b>GENERAL MERCH</b></p> <p>BASE DECKS 28"</p> <p>SHELVES 24"</p> <p>SAHARA COLOR</p> | <p><b>HBC PERIMETER</b></p> <p>BASE DECKS 24"</p> <p>SHELVES 24"</p> <p>SAHARA COLOR</p>   |
| <p><b>SEASONAL</b></p> <p>BASE DECKS 28"</p> <p>SHELVES 24"</p> <p>SAHARA COLOR</p>      | <p><b>CANDY PERIMETER</b></p> <p>BASE DECKS 24"</p> <p>SHELVES 24"</p> <p>SAHARA COLOR</p> |
| <p><b>INT. SIGNAGE:</b></p> <p>USE 4'-0" PACKAGE<br/>(LIGHTING @ 14'-0")</p>             | <p><b>WINE PERIMETER</b></p> <p>BASE DECKS 24"</p> <p>SHELVES 24"</p> <p>BLACK COLOR</p>   |
|                                                                                          | <p><b>HOLDING BOXES</b></p> <p>FREEZER: 403 SF<br/>DAIRY: 650 SF<br/>MEAT: 179 SF</p>      |

[illegible]

|               |          |
|---------------|----------|
| DATE:         | 03/17/20 |
| DRAWN BY:     | SEW      |
| CHECKED BY:   |          |
| JOB #62930192 |          |

SHEET TITLE

## FIXTURE PLAN

SHEET NO.

## FX1.0

**COPYRIGHT NOTICE**

This drawing was prepared for use on a specific site contemporaneously with its issue date and it is not suitable for use on a different project site or at a later time. Use of this drawing for reference or example on another project requires the services of properly licensed architects and engineers. Reproduction of this drawing for reuse on another project is not authorized and may be contrary to the law.

CONSULTANT

**GROCERY OUTLET**  
*pergain markets*<sup>INC.</sup>

825 SOUTH FRANKLIN STREET  
FORT BRAGG, CA 95437

## ISSUE BLOCK

[illegible]

DATE: 03/17/20

**DRAWN BY:** JRZ

**CHECKED BY:**



JOB #62930192

SHEET TITLE

ROOF PLAN

SHEET NO.

# A3

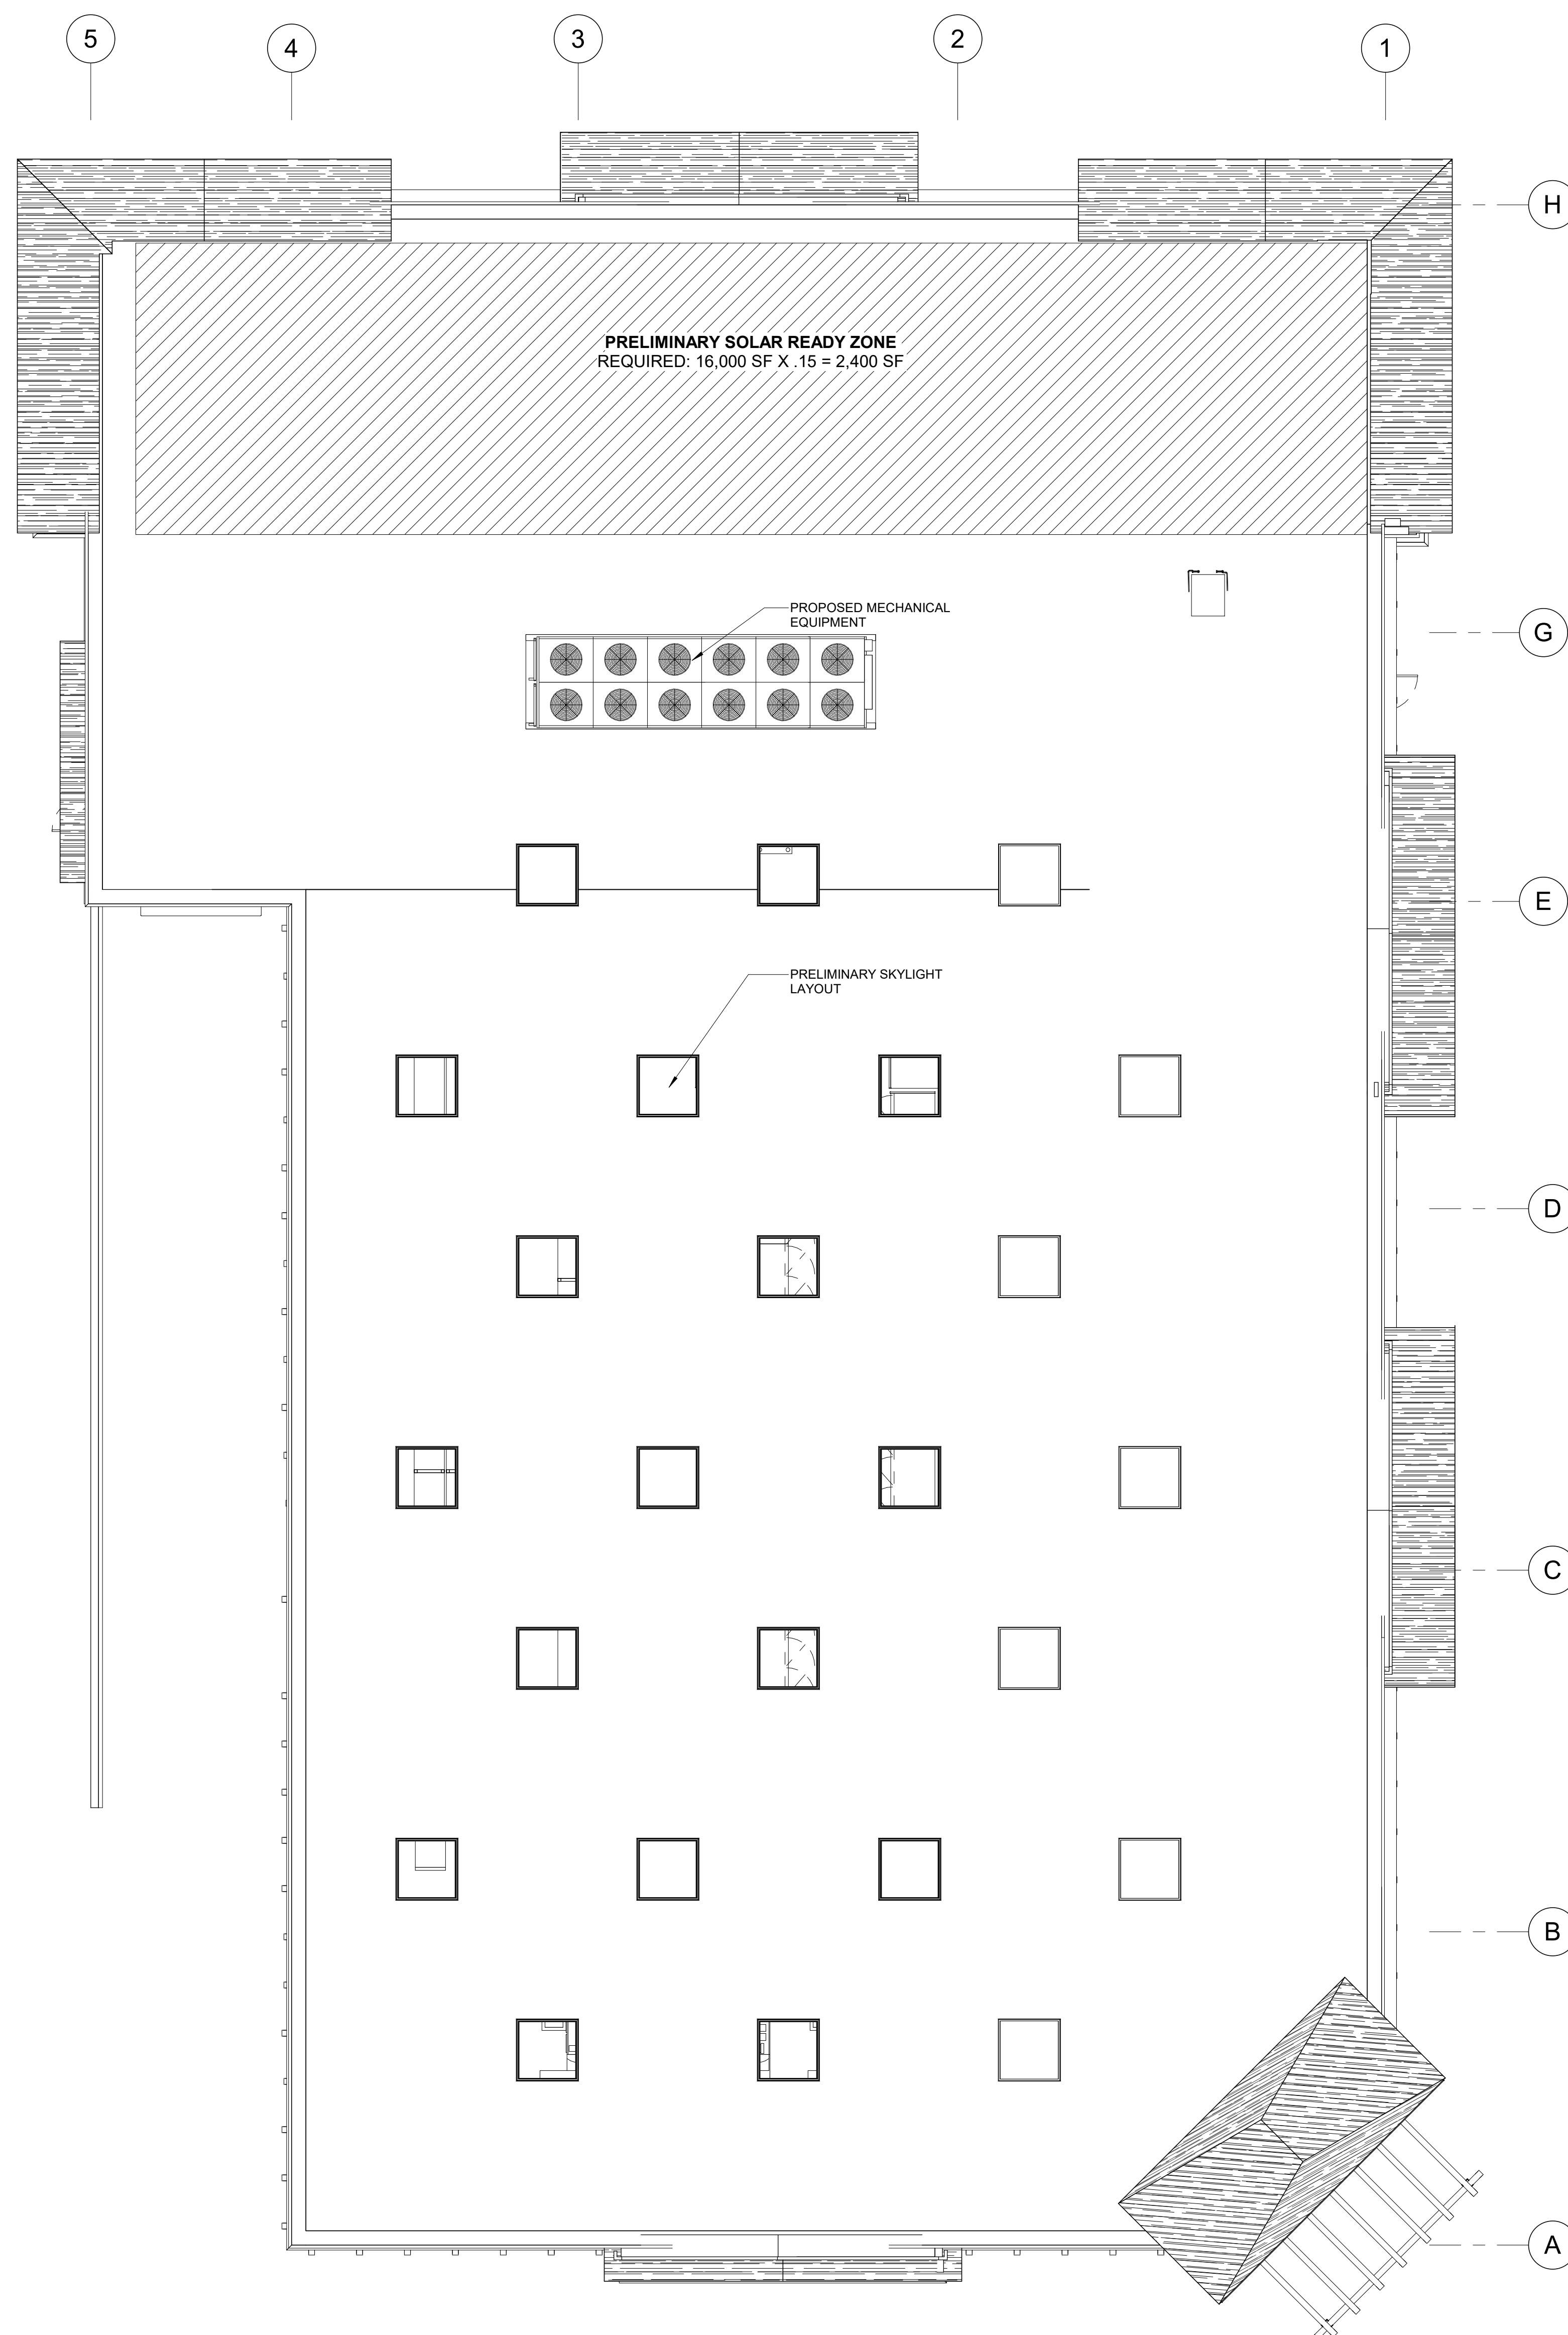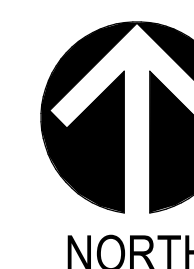

## 1 ROOF PLAN

6/9/2021 2:29:25 PM

1. ALL BUILDING HEIGHTS ARE ABOVE INTERIOR FINISH FLOOR NOT ADJACENT GRADES.

| EXAMPLE IMAGE                                                                       | GRAPHIC                                                                             | DISCRIPTION                                            |
|-------------------------------------------------------------------------------------|-------------------------------------------------------------------------------------|--------------------------------------------------------|
|  |  | SMOOTH FACE CMU                                        |
|  |  | HARDI BOARD COMPOSITE WOOD PANELING                    |
|  |  | HARDI BOARD COMPOSITE HALF ROUND "FISH SCALE" PANELING |
|  |  | WOOD ROOF SHINGLES                                     |
|  |  | CULTURED STONE - COUNTRY LEDGESTONE                    |
|                                                                                     |  | P8 - DRIFTWOOD                                         |
|                                                                                     |  | P6 - INDIAN RIVER                                      |
|                                                                                     |  | P7 - SMOKEY TAUPE                                      |





|     |                                   |
|-----|-----------------------------------|
| P6  | INDIAN RIVER, BENJAMIN MOORE #985 |
| P7  | SMOKEY TAUPÉ, BENJAMIN MOORE #983 |
| P8  | DRIFTWOOD, BENJAMIN MOORE #2107   |
| ST1 | CULTURED STONE                    |

#### WINDOW RATIO CALCULATION


TOTAL AREA OF WINDOWS / TOTAL AREA OF WALLS  
1,368 SF / 7,562 SF = 18%

**FRONT FACADE WINDOW RATIO CALCULATION:**

TOTAL AREA OF WINDOWS / TOTAL AREA OF WALLS  
160 SF / 345 SF = 46%
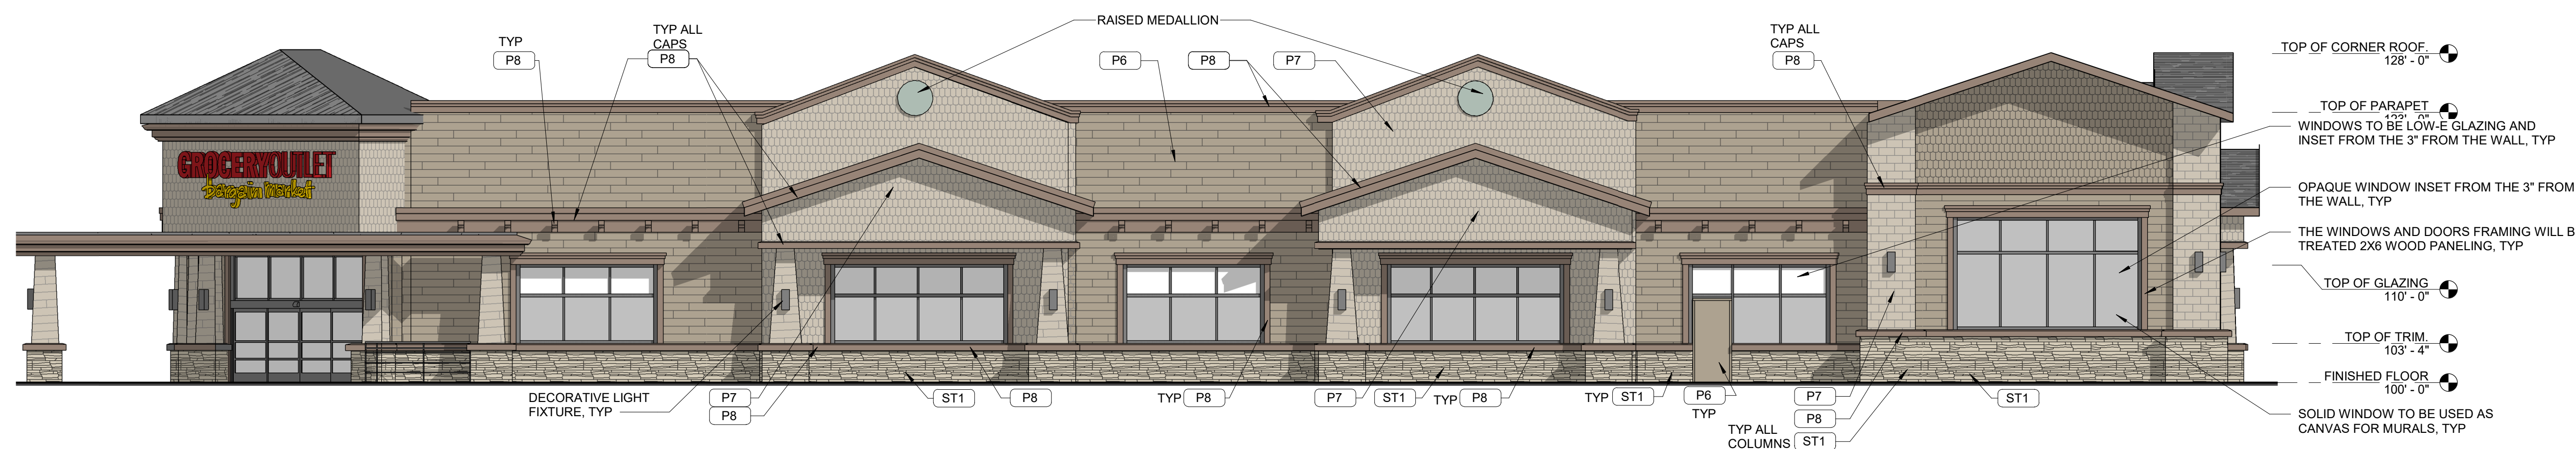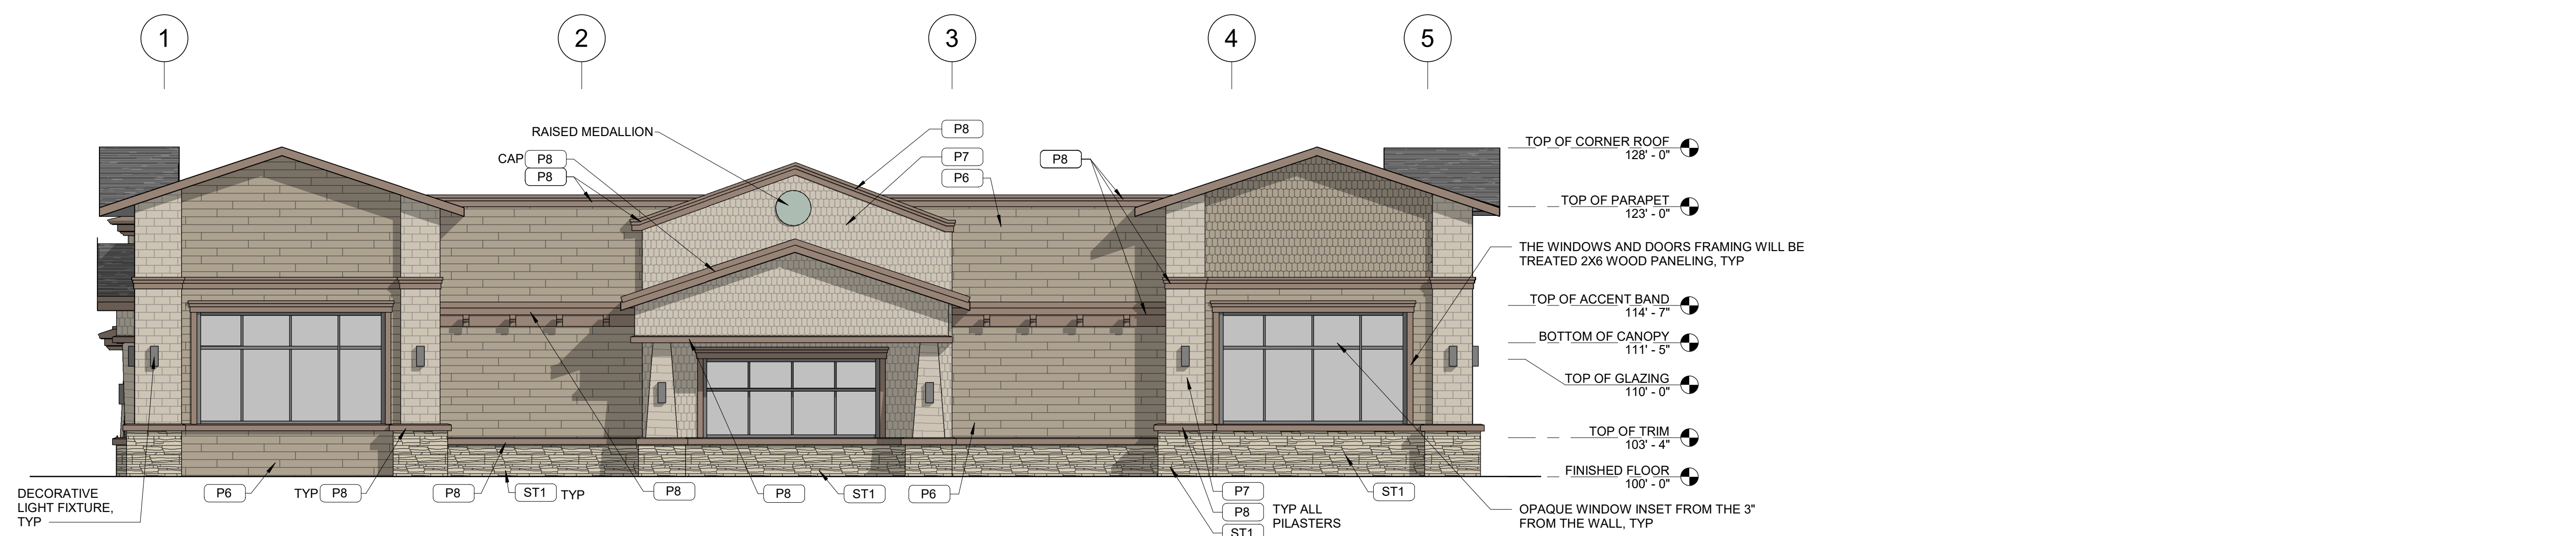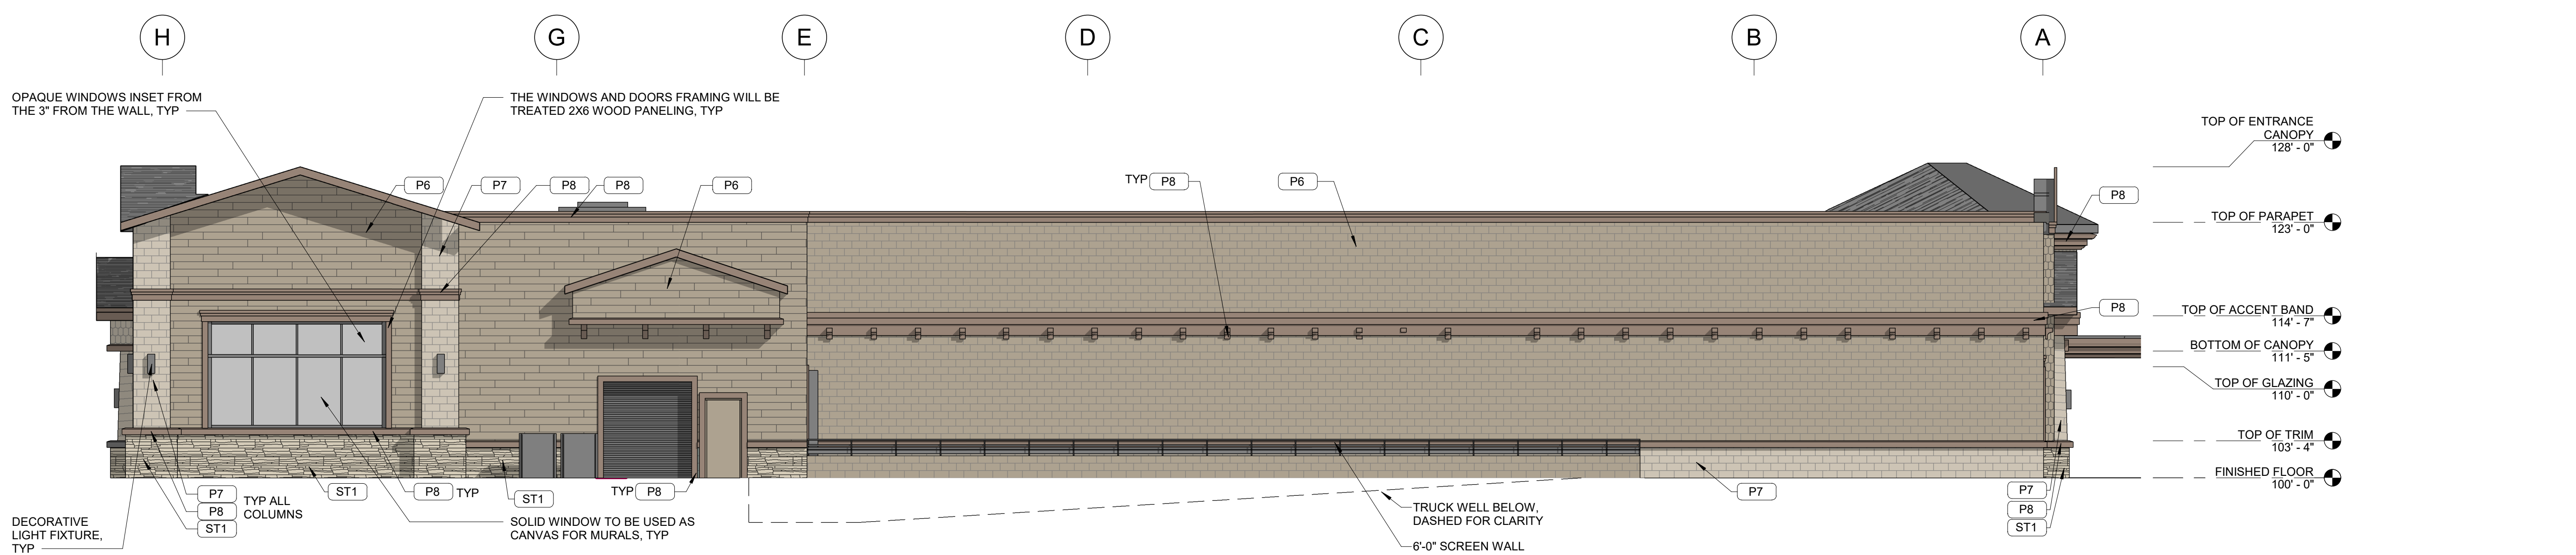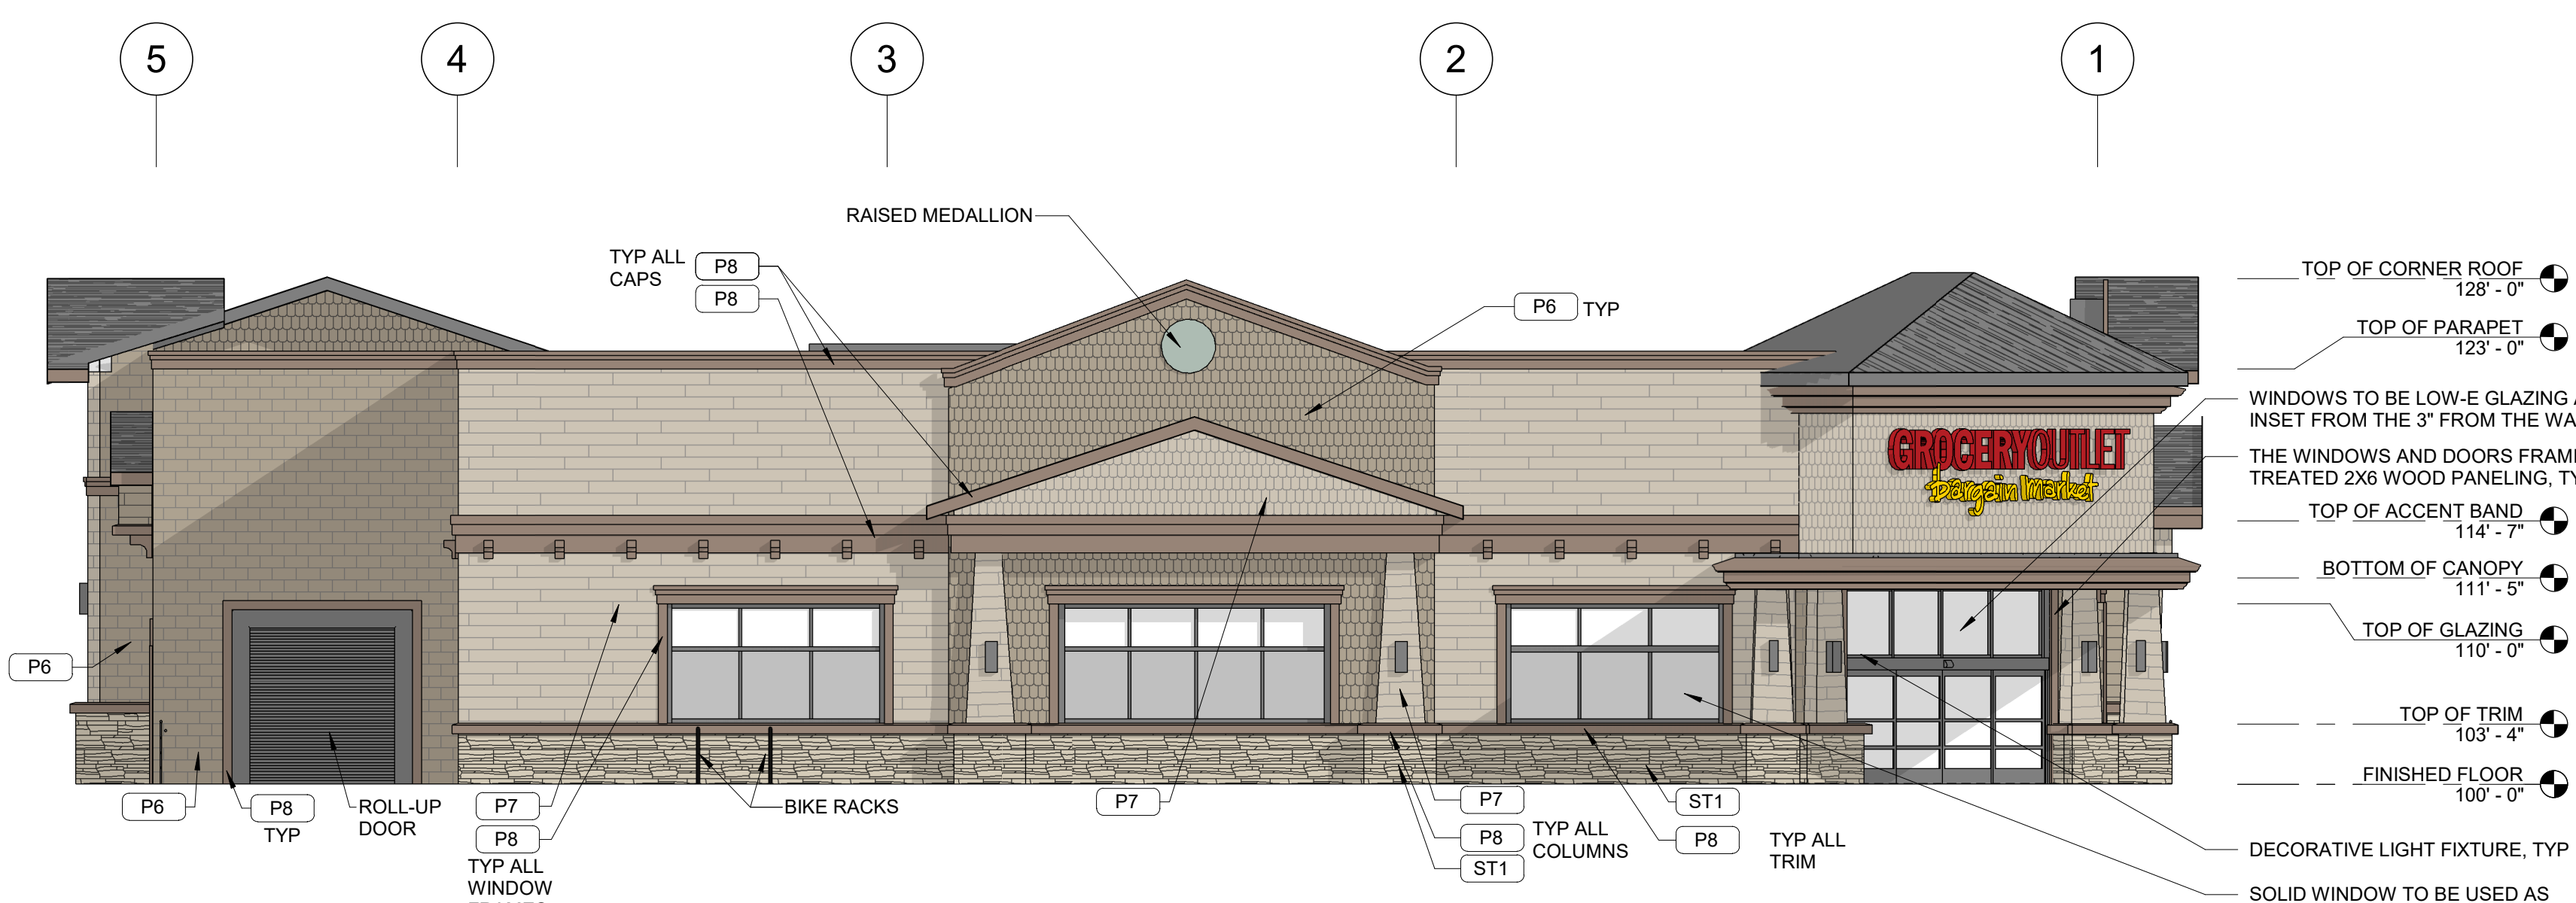
$$1/8'' = 1'-0''$$

$$1/8'' = 1'-0''$$
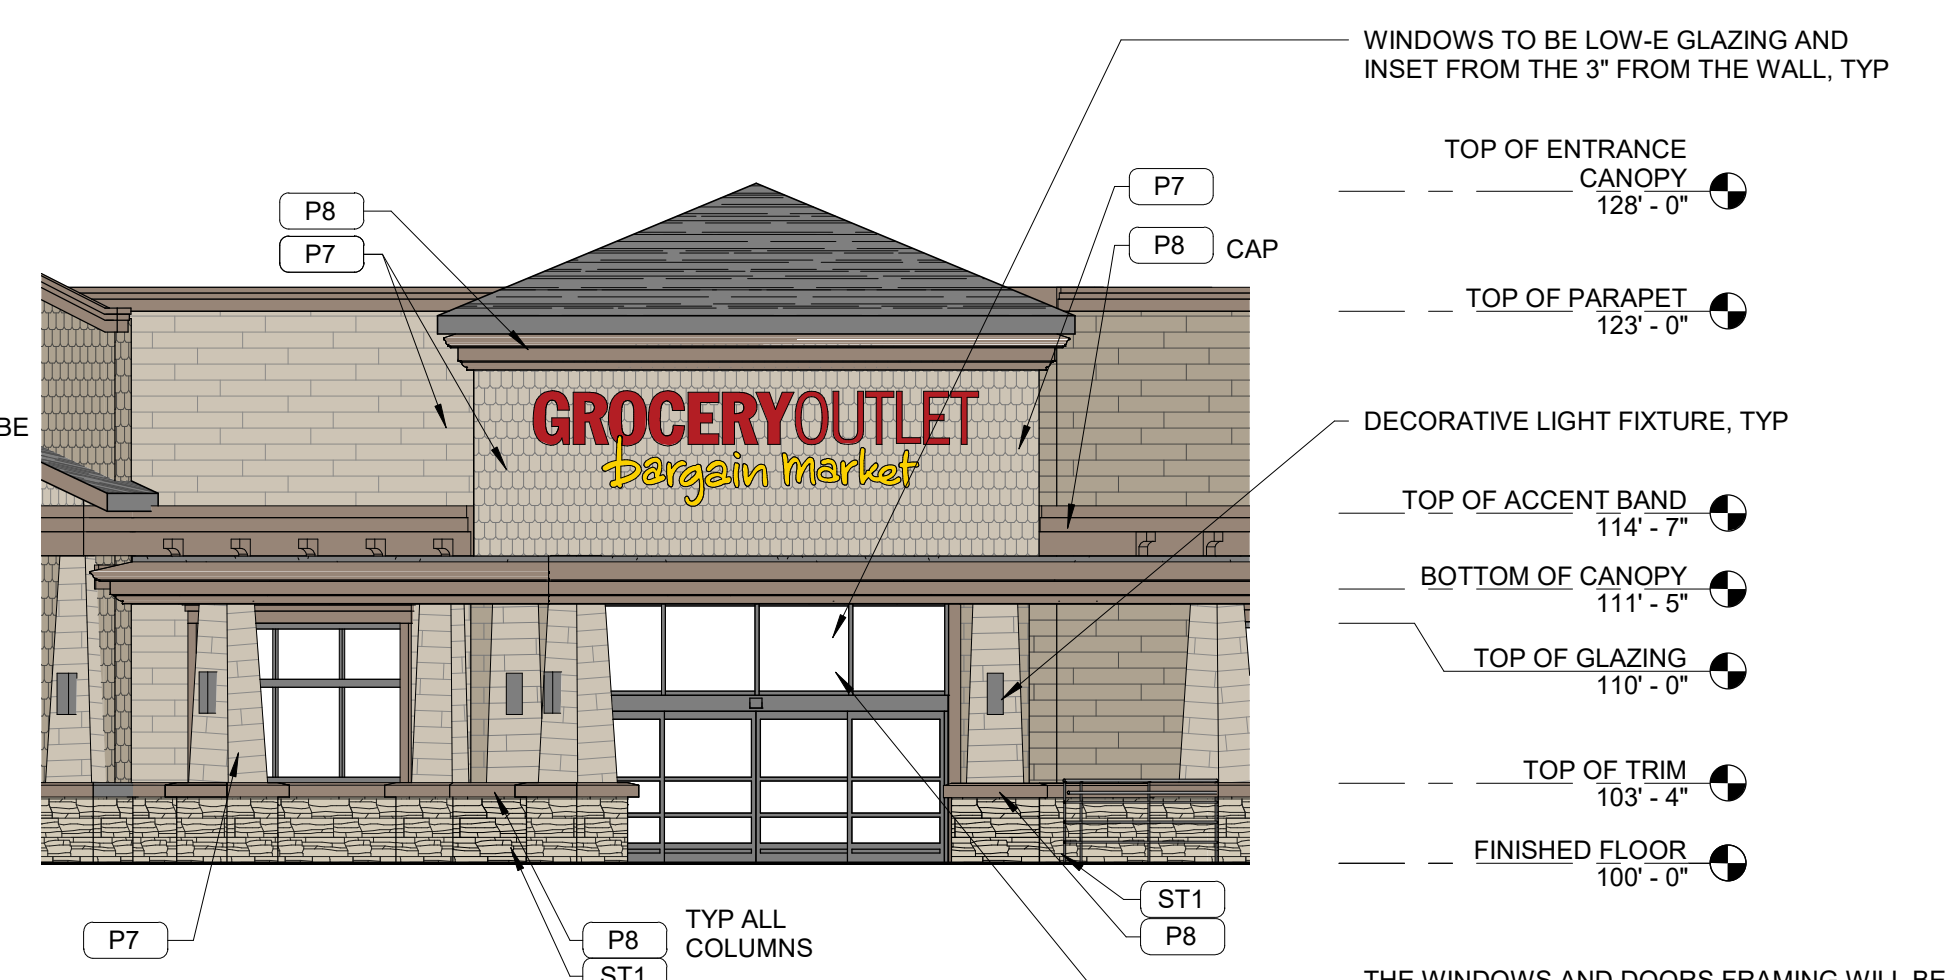
$$1/8'' = 1'-0''$$

$$1/8'' = 1'-0''$$


(A3)





**COPYRIGHT NOTICE**

This drawing was prepared for use on a specific site contemporaneously with its issue date and it is not suitable for use on a different project site or at a later time. Use of this drawing for reference or example on another project requires the services of properly licensed architects and engineers. Reproduction of this drawing for reuse on another project is not authorized and may be contrary to the law.

CONSULTANT

6

GROCERY OUTLET  
*pargain market*<sup>INC</sup>

825 SOUTH FRANKLIN STREET  
FORT BRAGG, CA 95437

[illegible]

DATE: 03/17/20

DRAWN BY: .JRZ

CHECKED BY:


JOB #62930192

SHEET TITLE

## PERSPECTIVES

SHEET NO.

## A2.0A

 

**(C5) SOUTH ST CORNER PERSPECTIVE**



**A5 ENTRANCE PERSPECTIVE**



### A3 PARKING LOT PERSPECTIVE

7/1/2021 3:48:04 PM