

PROJECT: HARE CREEK CENTER
GROUP II COMMERCIAL REAL ESTATE, INC.
1250 DEL MAR DRIVE
FORT BRAGG, CALIFORNIA
APN # 018-450-41

TITLE: CONTEXT PLAN

Debra Lennox, AIA
LEED A/P
Mendocino, CA 95460
707-937-0270
dblennox@mcn.org / www.dblennox.com
PG Box 798

Martha Hill
32510 Pearl Dr., Fort Bragg, CA 95437
707-357-2288
marthahill@yahoo.com




CONTEXT PLAN

SCALE: 1" = 100'



NORTH


LOCATIONS OF NEIGHBORING
PARCELS APPROXIMATE FOR
MASSING STUDY ONLY
PLAN BASED ON INFO BY
I.L. WELTY & ASSOCIATES

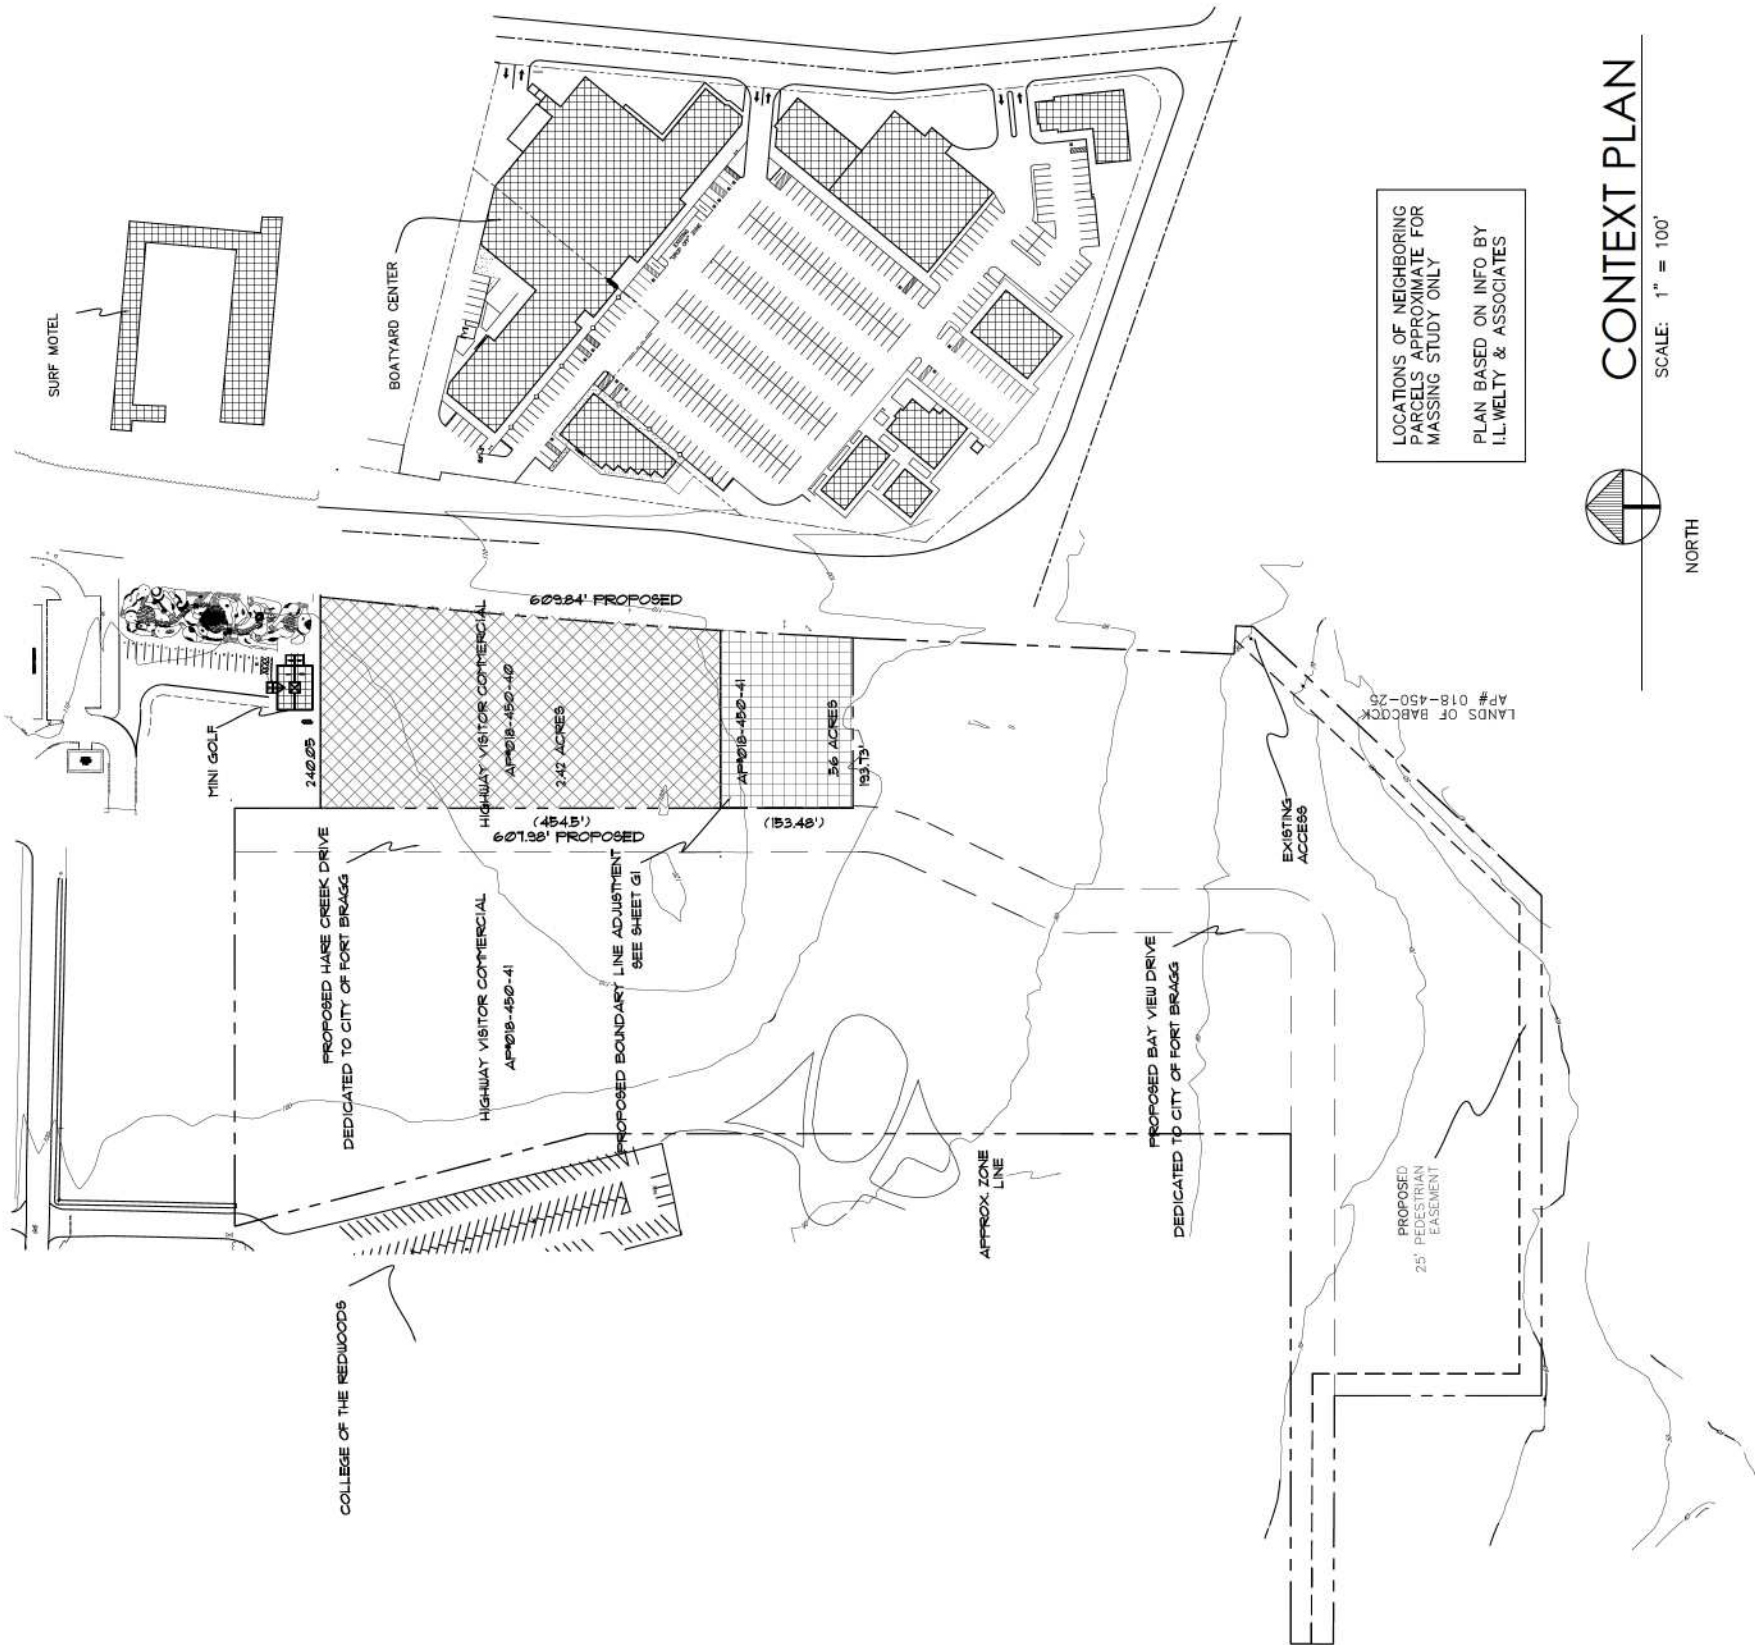

NOTE: PARKING LOT
LIGHTING TO BE LED
DOWNCAST, SHIELDED
"EUROTIQUE MUNCH
SERIES OR
EQUIVALENT, SEE
ATTACHMENT FOR
SPECS. SEE SHEETS
A11-A13 FOR BLDG
LIGHTING LOCATIONS

- LEGEND:
- MONUMENT SIGN
 - RAIN WATER TANK
 - SINGLE LIGHT POLE
 - DOUBLE LIGHT POLE
 - CROSS WALK

PLAN BASED ON INFO BY
ILLWELTY & ASSOCIATES

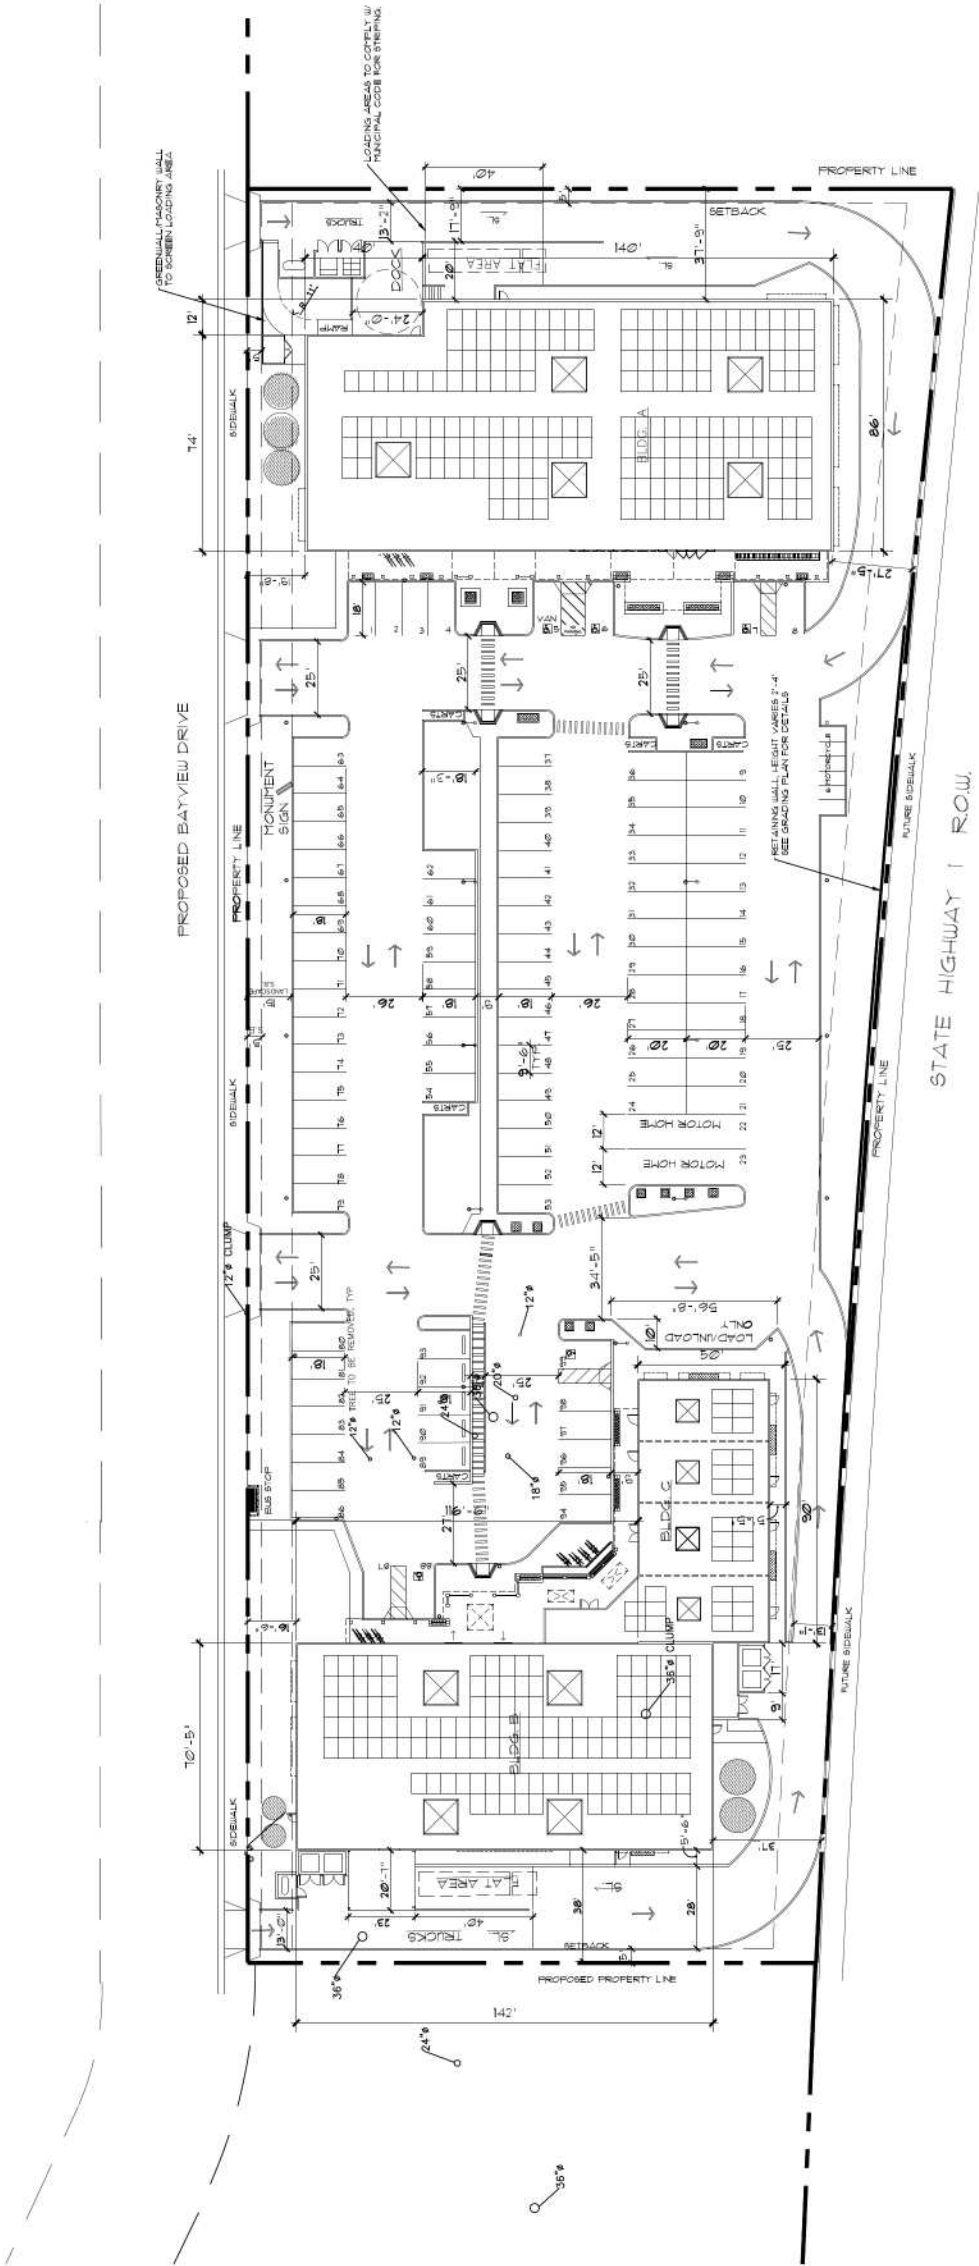

SITE PLAN

SCALE: 1" = 30'


Art & Architecture



Martha Hill


32510 Pearl Dr., Fort Bragg, CA 95437
707-357-2288
marthahillstudio@yahoo.com

Debra Lennox, AIA

 
P.O. Box 798
Mendocino, CA 95460
707-937-0770
dlennox@mcn.org / www.dlennox.com

SITE PLAN - BLDG. A

TITLE:

HARE CREEK CENTER

PROJECT:

GROUP II COMMERCIAL REAL ESTATE, INC.

1250 DEL MAR DRIVE

FORT BRAGG, CALIFORNIA

APN# 018-450-41

DATE: 6/9/2014

SCALE: 1/8" = 1'-0"


DRAWN: MGH

DWG.: AT SITE PLAN

SHEET

A1.1

OF X SHEETS

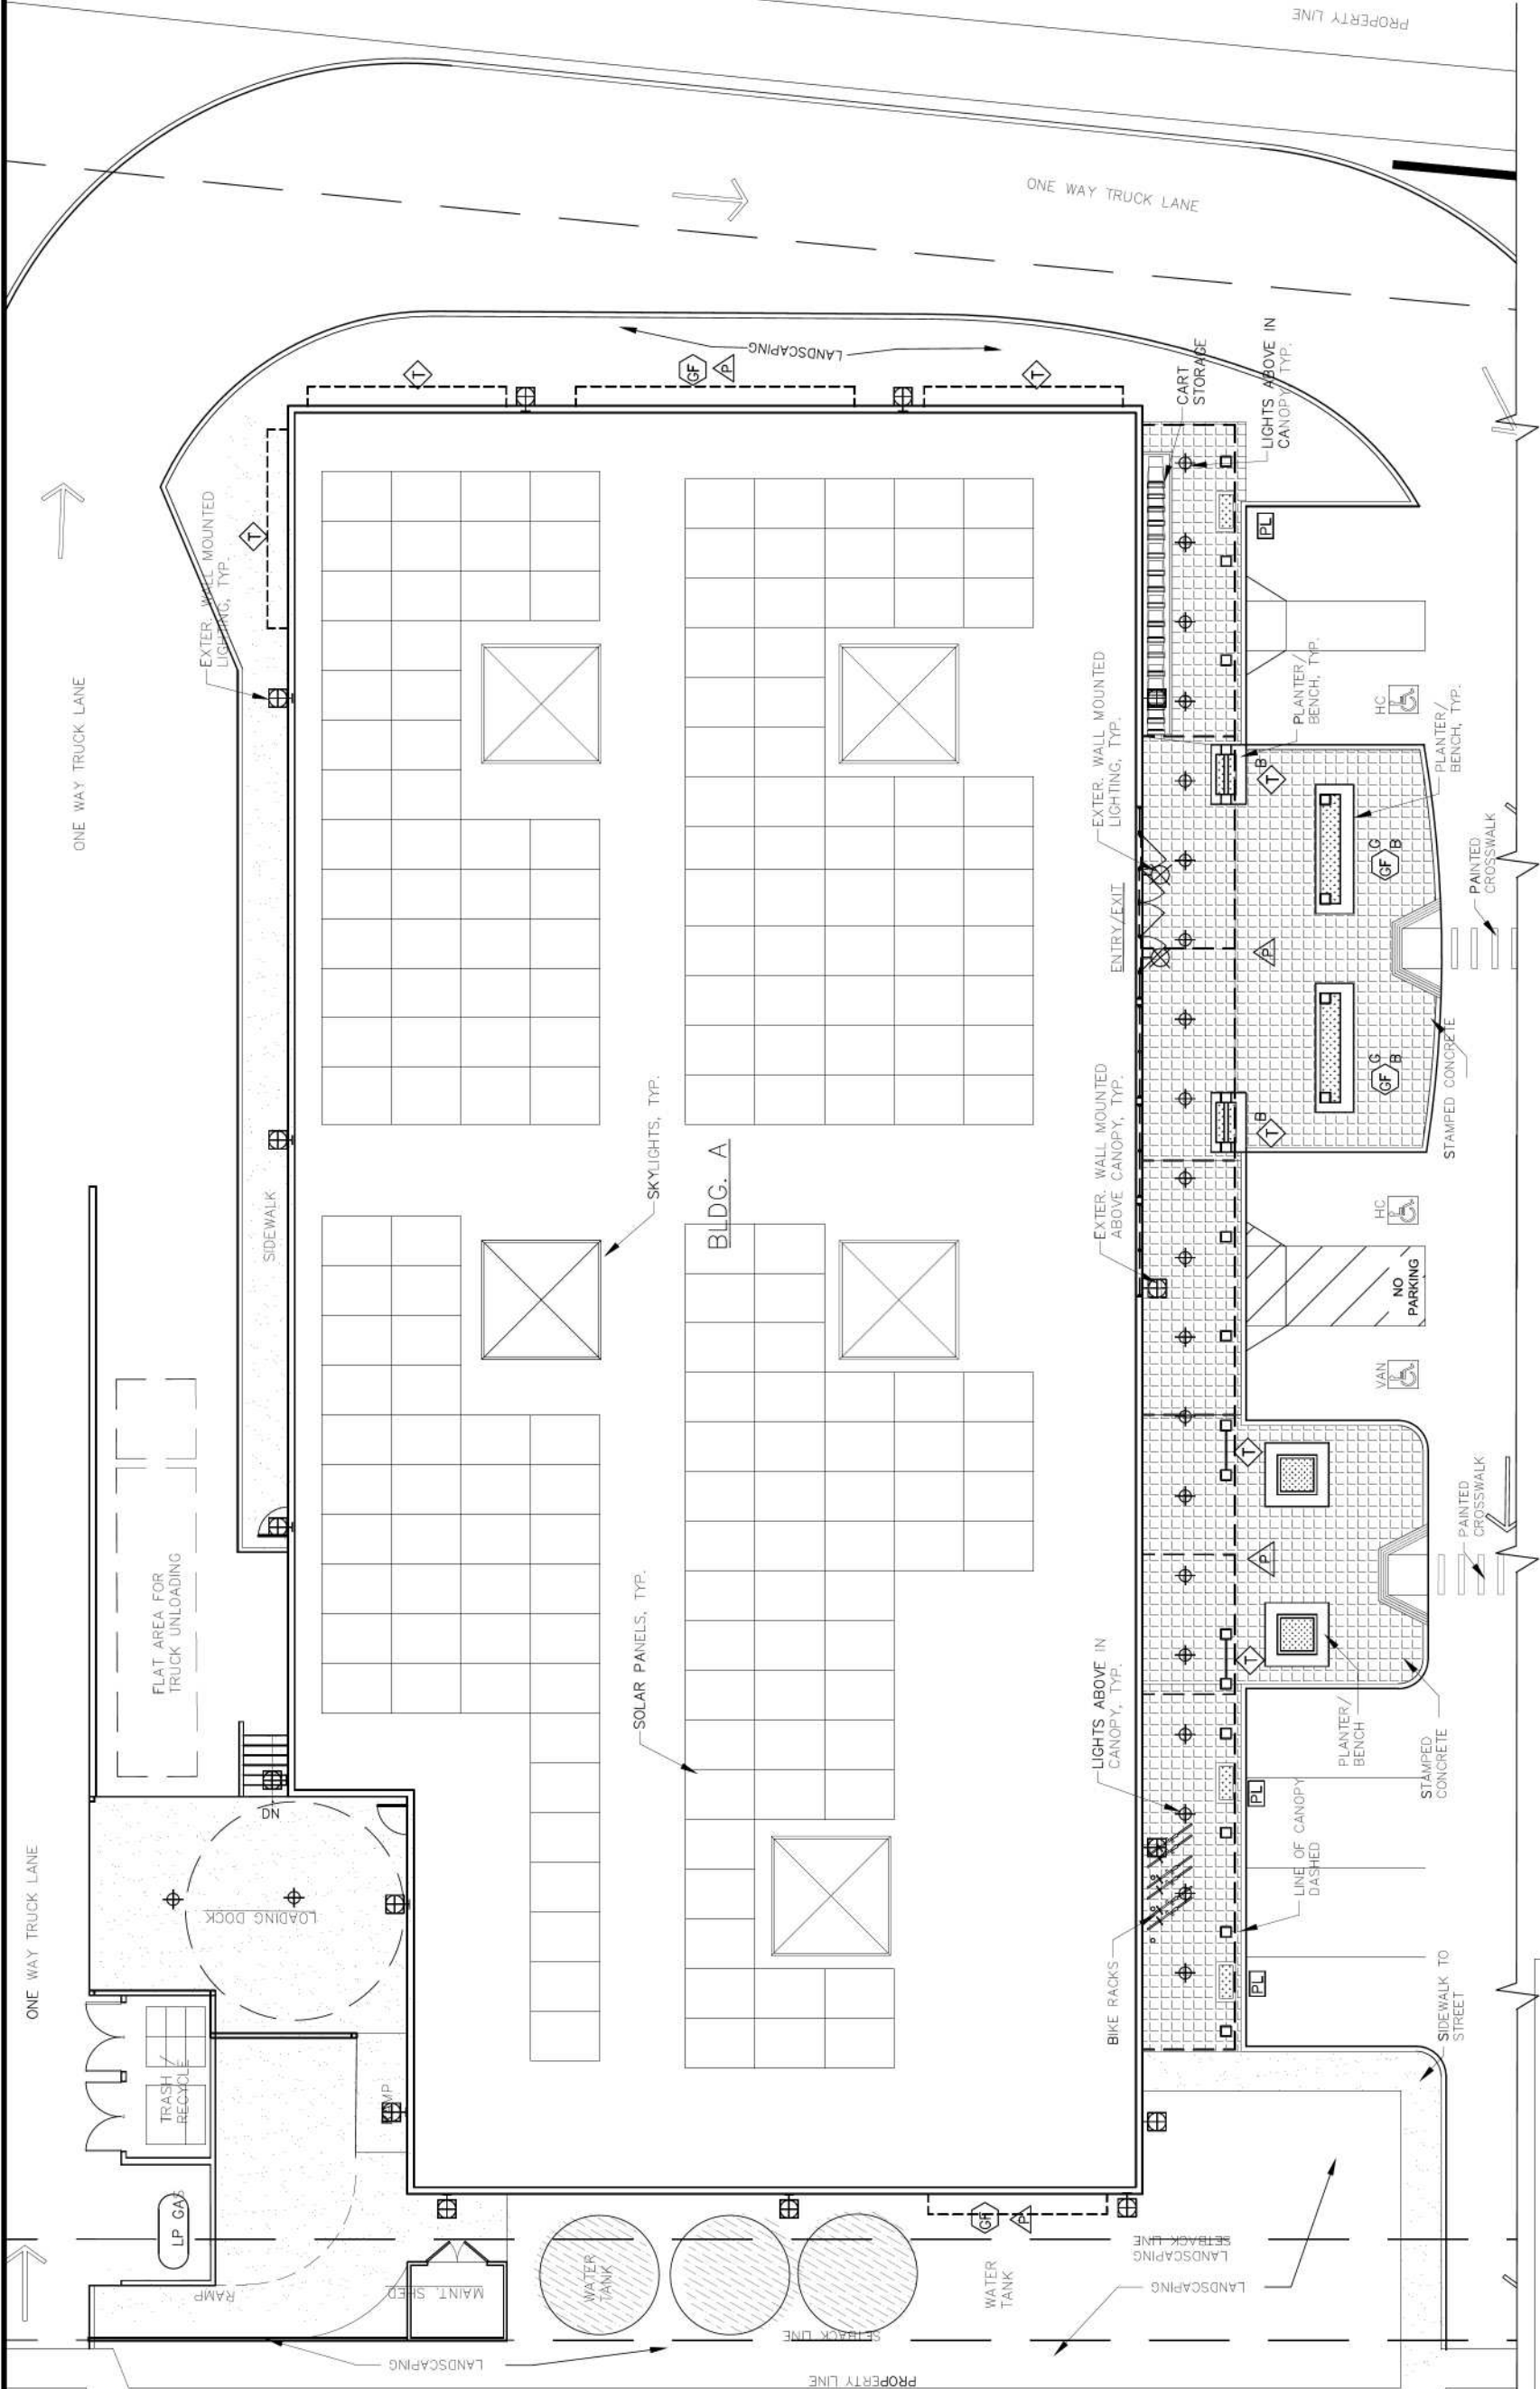

LEGEND FOR GREEN FACADES/TRELLIS:



PEDIMENT TRELLIS



MOVEABLE PLANTER



TRELLIS



GREEN FACADE



GRID



TRELLIS WITH GLASS 'G'



TRELLIS WITH BENCH 'B'



GREEN FACADE W/ BENCH 'B'



GREEN FACADE AND GLASS 'G'



GREEN FACADE W/ BENCH 'B'

LEGEND:



CONC. PAVERS



MONUMENT SIGN



RAIN WATER TANK



CROSS WALK



CARTS



CARTS (MOVABLE)



ENTRY / EXIT



CANOPY CEILING LIGHTS



WALL MOUNTED LED, DOWN-FACING (UNDER CANOPY)




WALL MOUNTED LED, DOWN-FACING (ABOVE CANOPY)

SITE PLAN- BLDG A

SCALE: 1/8"=1'-0"



NORTH

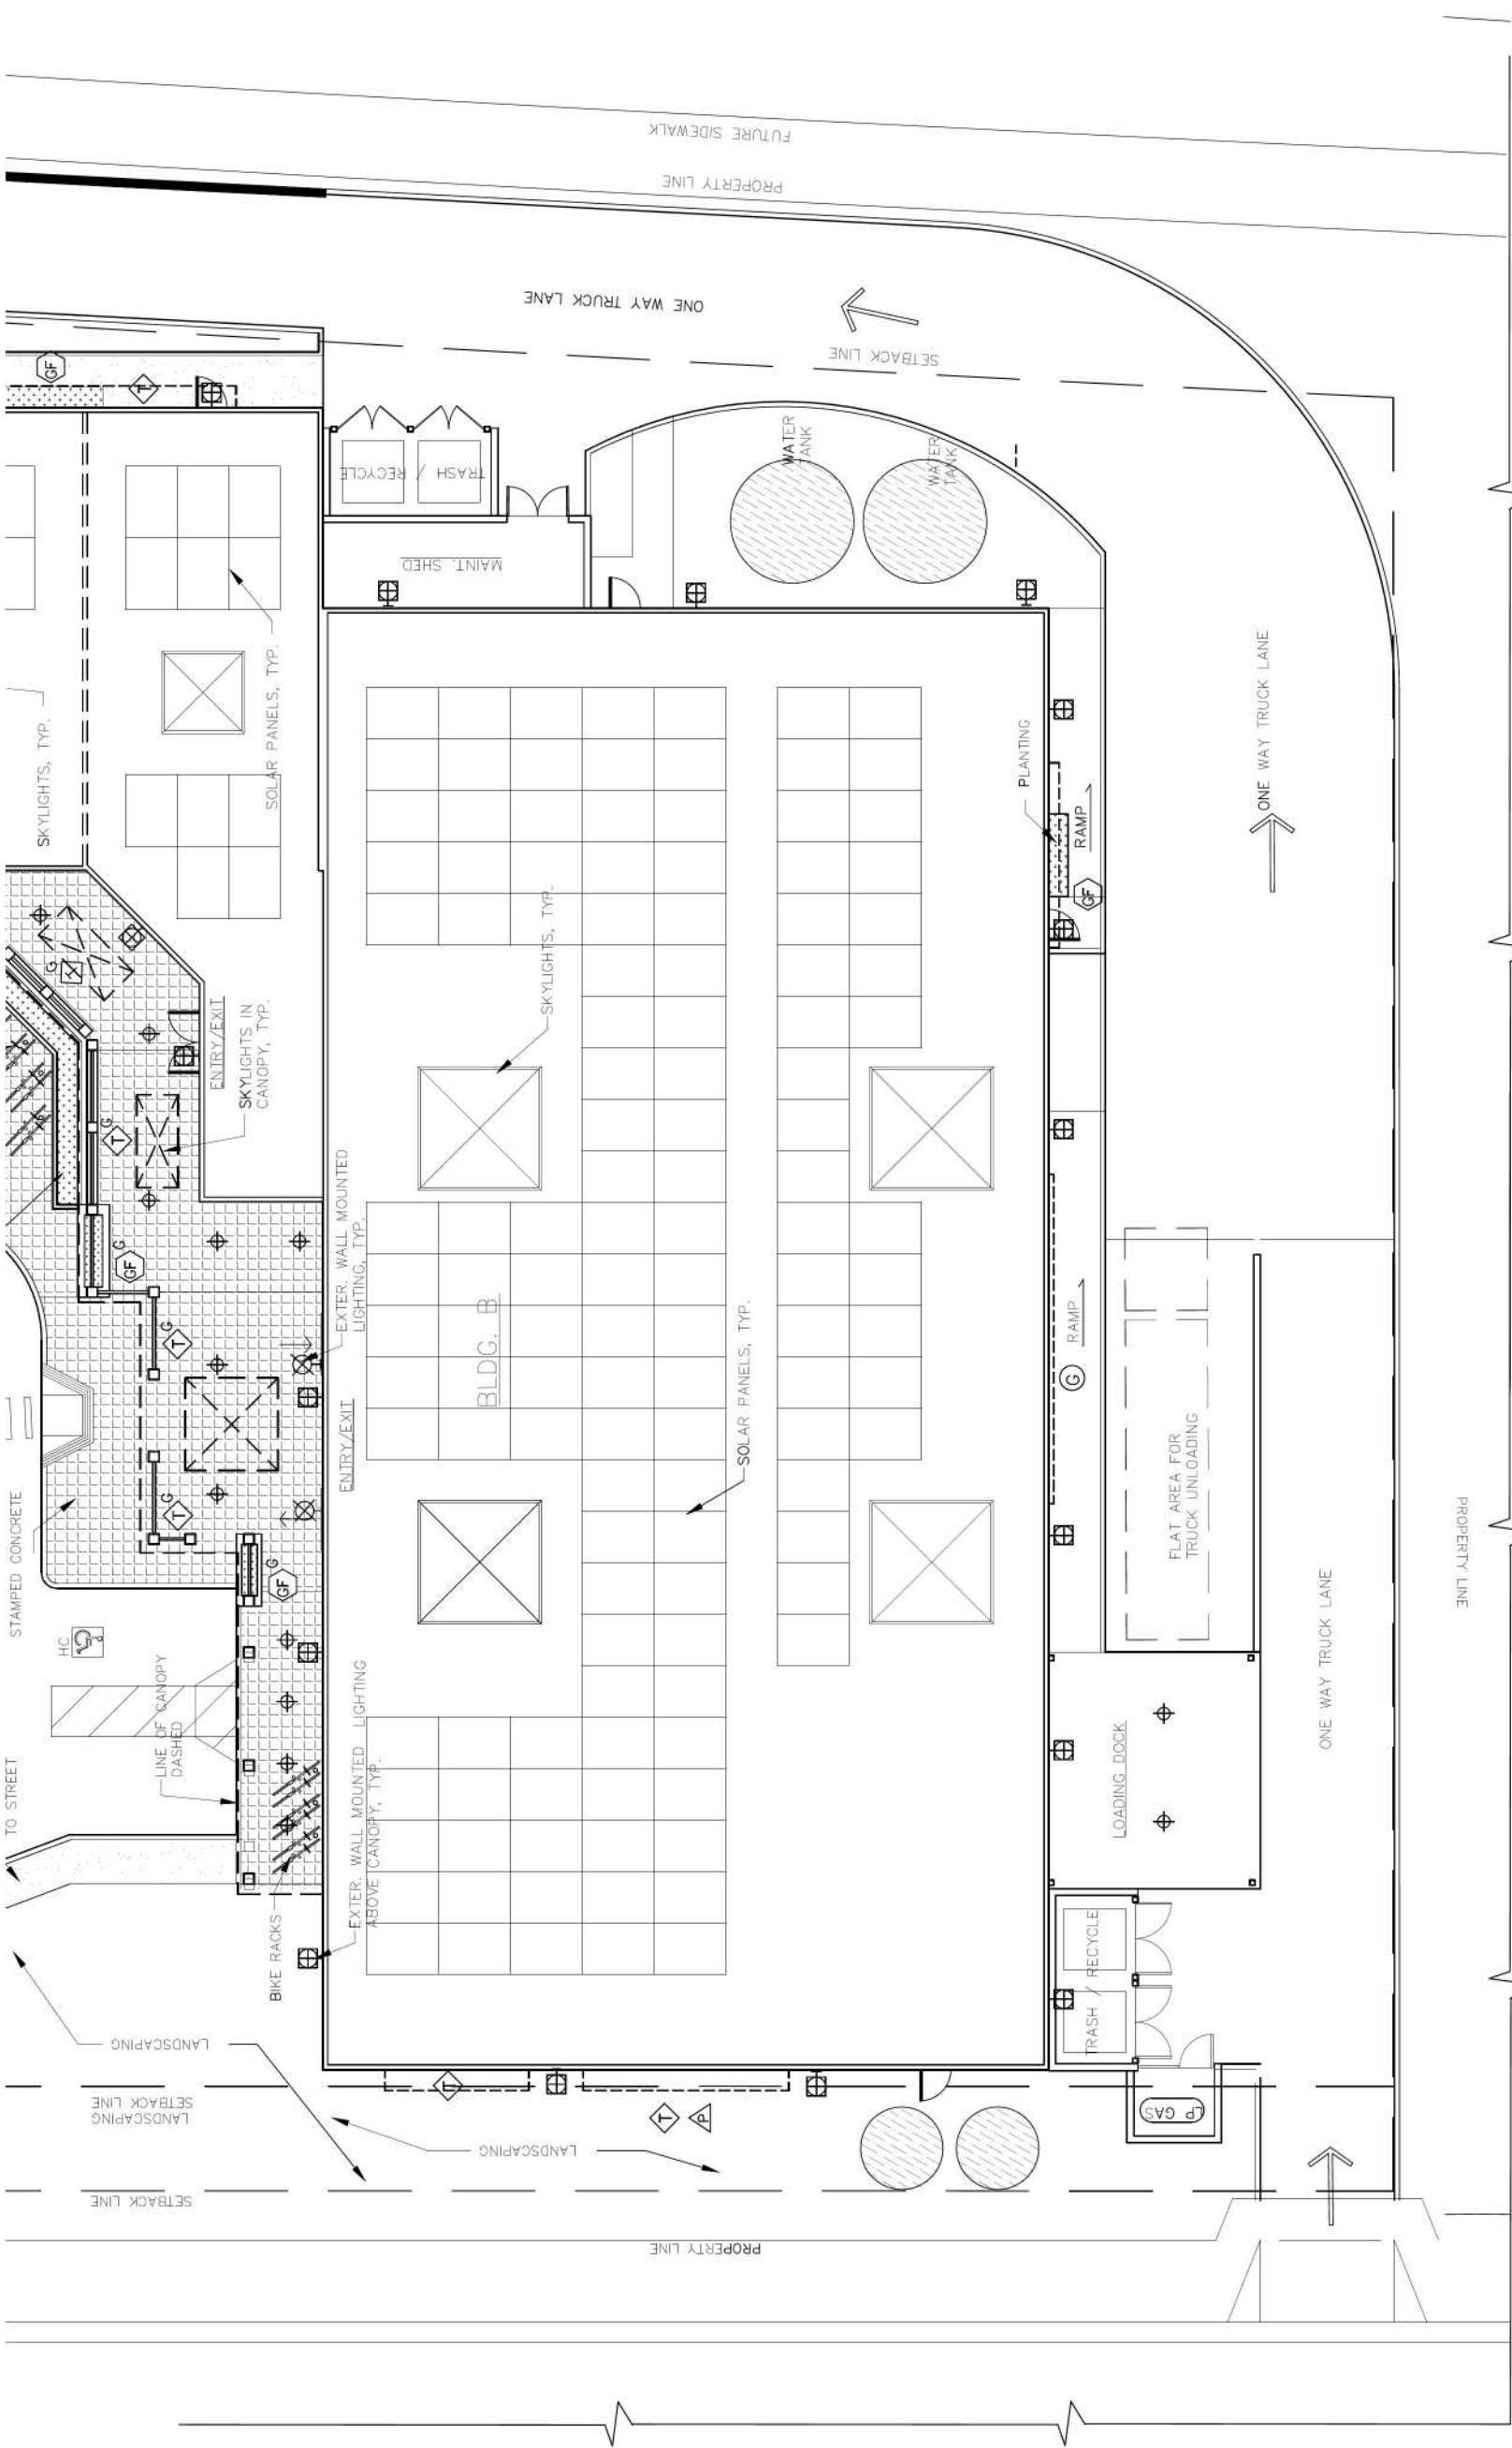

LEGEND FOR GREEN FACADES/TRELLIS:

	PEDIMENT TRELLIS		TRELLIS WITH GLASS 'G'
	MOVEABLE PLANTER		TRELLIS WITH BENCH 'B'
	TRELLIS		GREEN FACADE W/ BENCH 'B' AND GLASS 'G'
	GREEN FACADE		GREEN FACADE W/ BENCH 'B'
	GRID		

LEGEND:


	CONC. PAVERS		CROSS WALK
	MONUMENT SIGN		CARTS
	RAIN WATER TANK		CARTS (MOVABLE)
			ENTRY / EXIT

LIGHTING:

	CANOPY CEILING LIGHTS
	WALL MOUNTED LED, DOWN-FACING (UNDER CANOPY)
	WALL MOUNTED LED, DOWN-FACING (ABOVE CANOPY)

SITE PLAN-BLDG B

SCALE: 1/8"=1'-0"

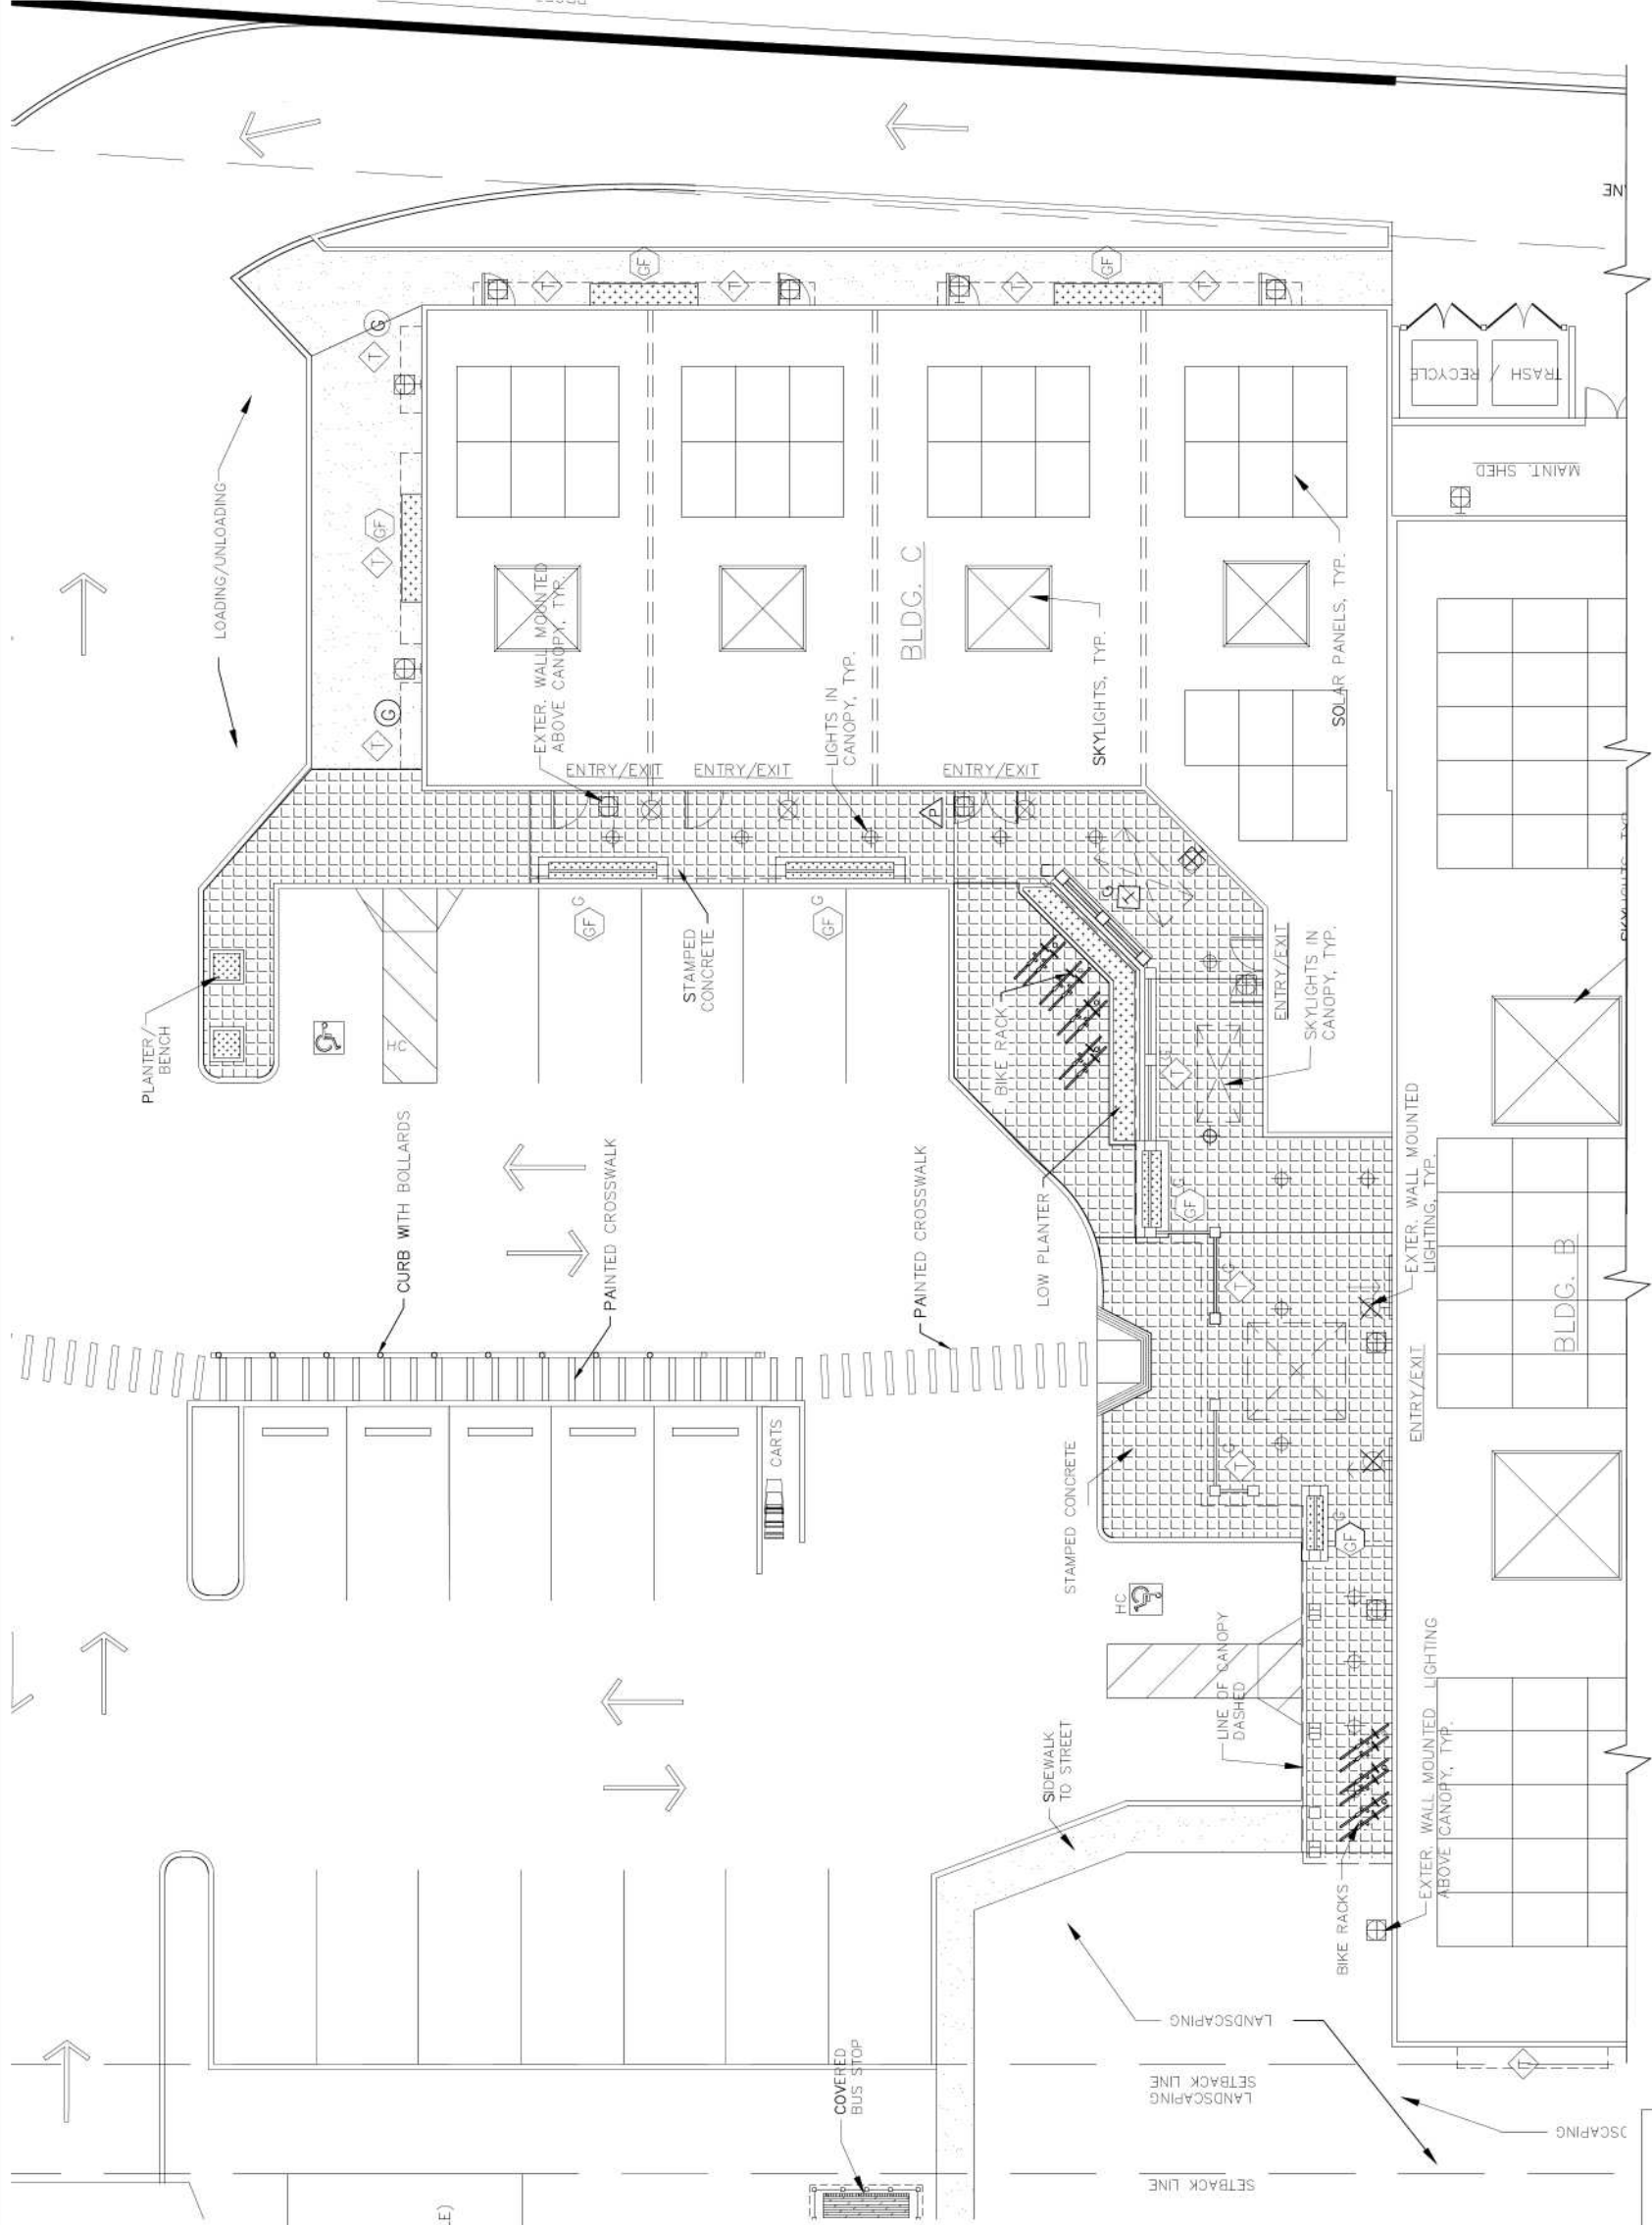

SITE PLAN-BLDG C

SCALE: $K''=1'-0''$

LEGEND:


	CONC. PAVERS		CROSS WALK
	MONUMENT SIGN		CARTS
	RAIN WATER TANK		CARTS (MOVABLE)
			ENTRY / EXIT

LIGHTING:

	CANOPY CEILING LIGHTS
	WALL MOUNTED LED, DOWN-FACING (UNDER CANOPY)
	WALL MOUNTED LED, DOWN-FACING (ABOVE CANOPY)

LEGEND FOR GREEN FACADES/TRELLIS:


	PEDIMENT TRELLIS		TRELLIS WITH GLASS 'G'
	MOVEABLE PLANTER		TRELLIS WITH BENCH 'B'
	TRELLIS		GREEN FACADE W/ BENCH 'B'
	GREEN FACADE		GREEN FACADE W/ BENCH 'B'
	GRID		

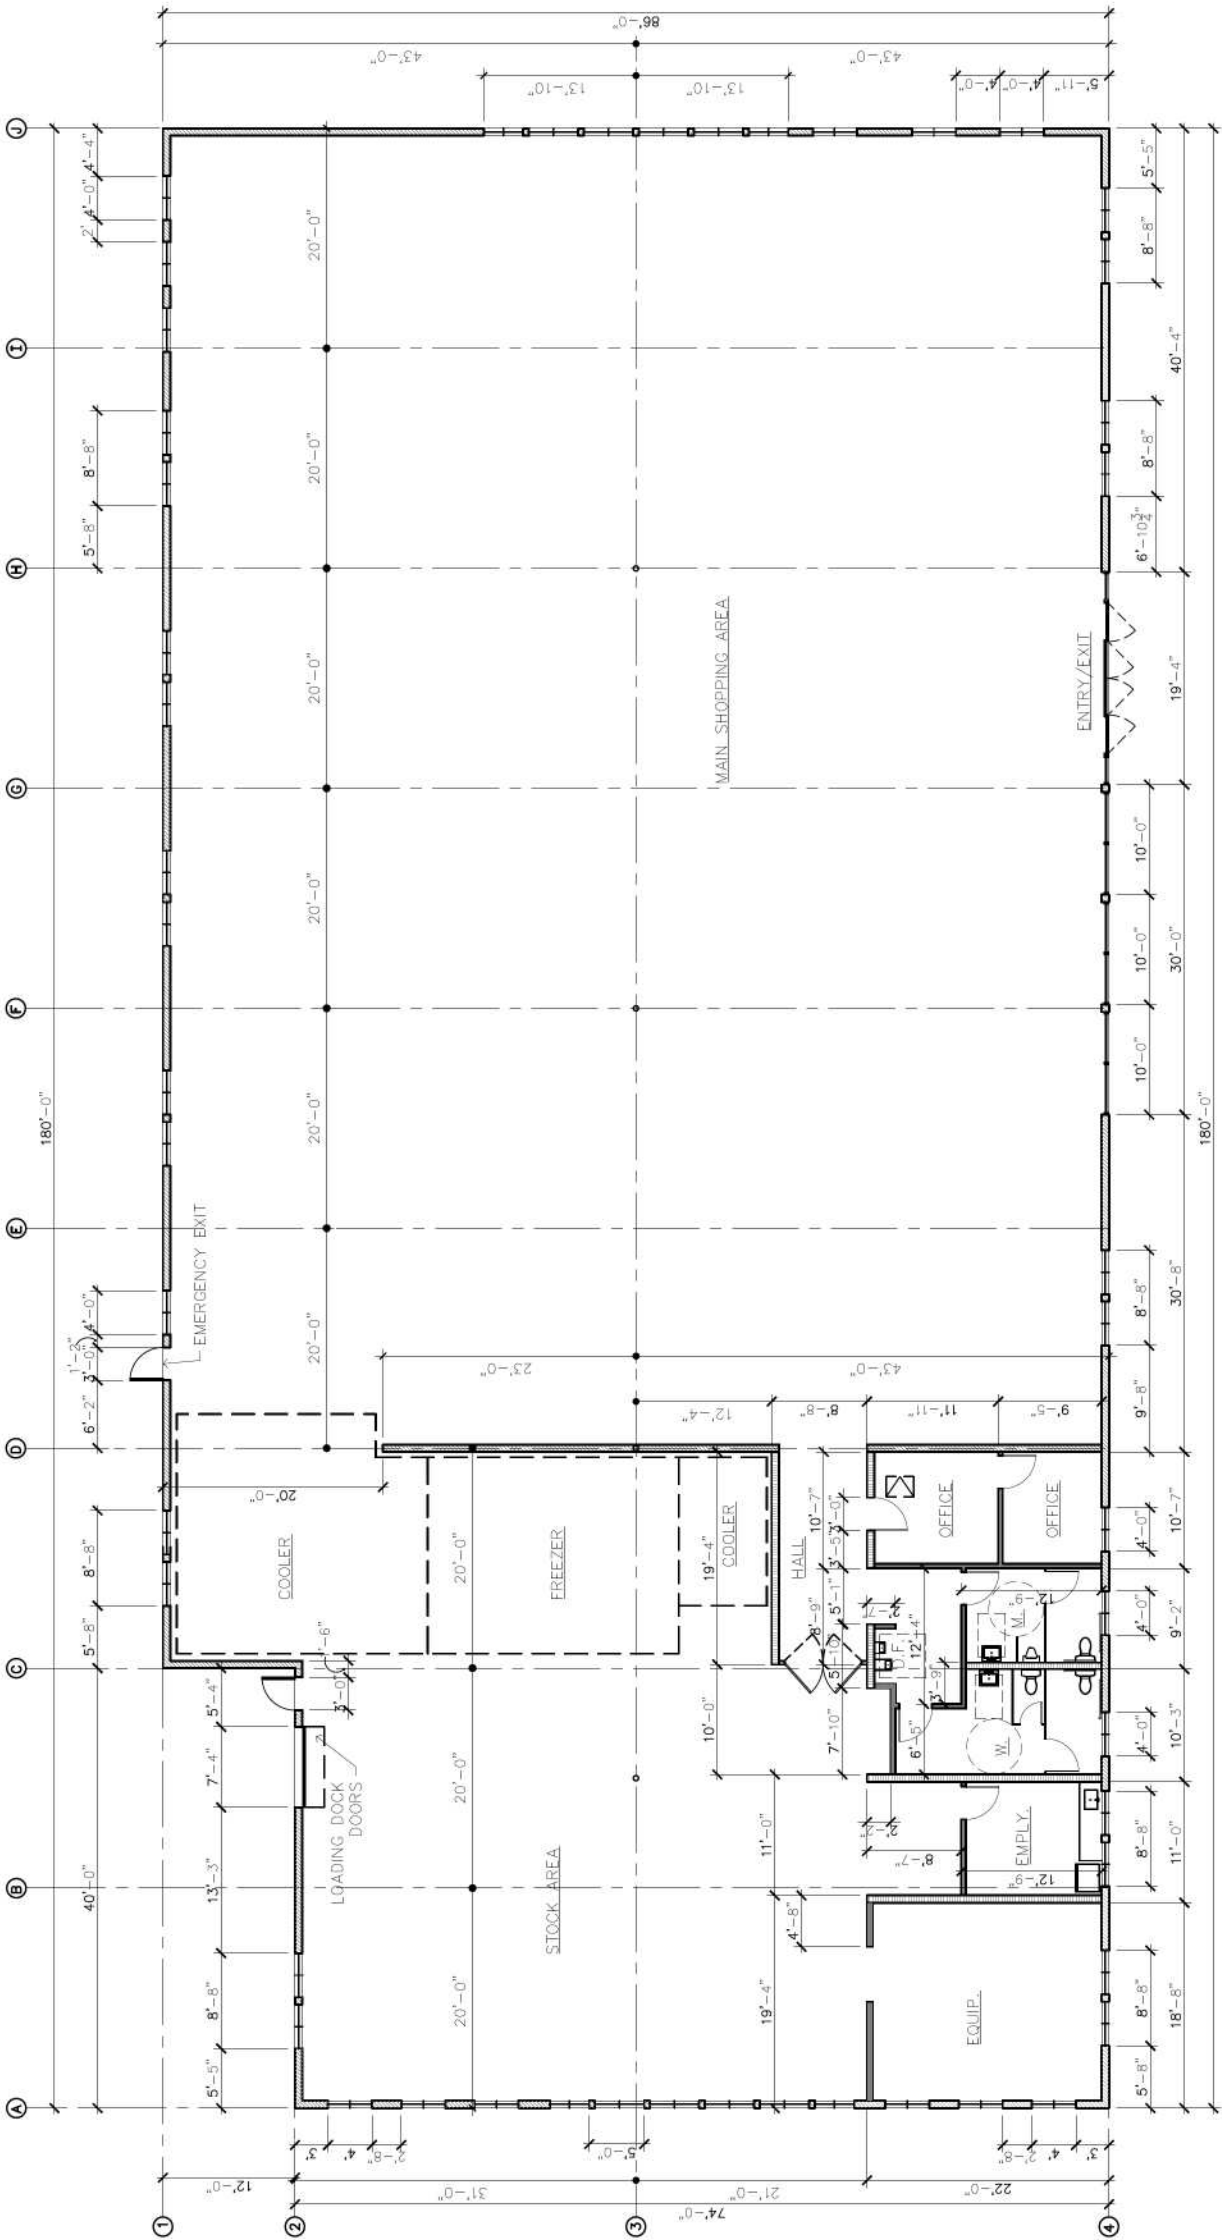

FLOOR PLAN - BLDG. A



SCALE: 1/8" = 1'-0"

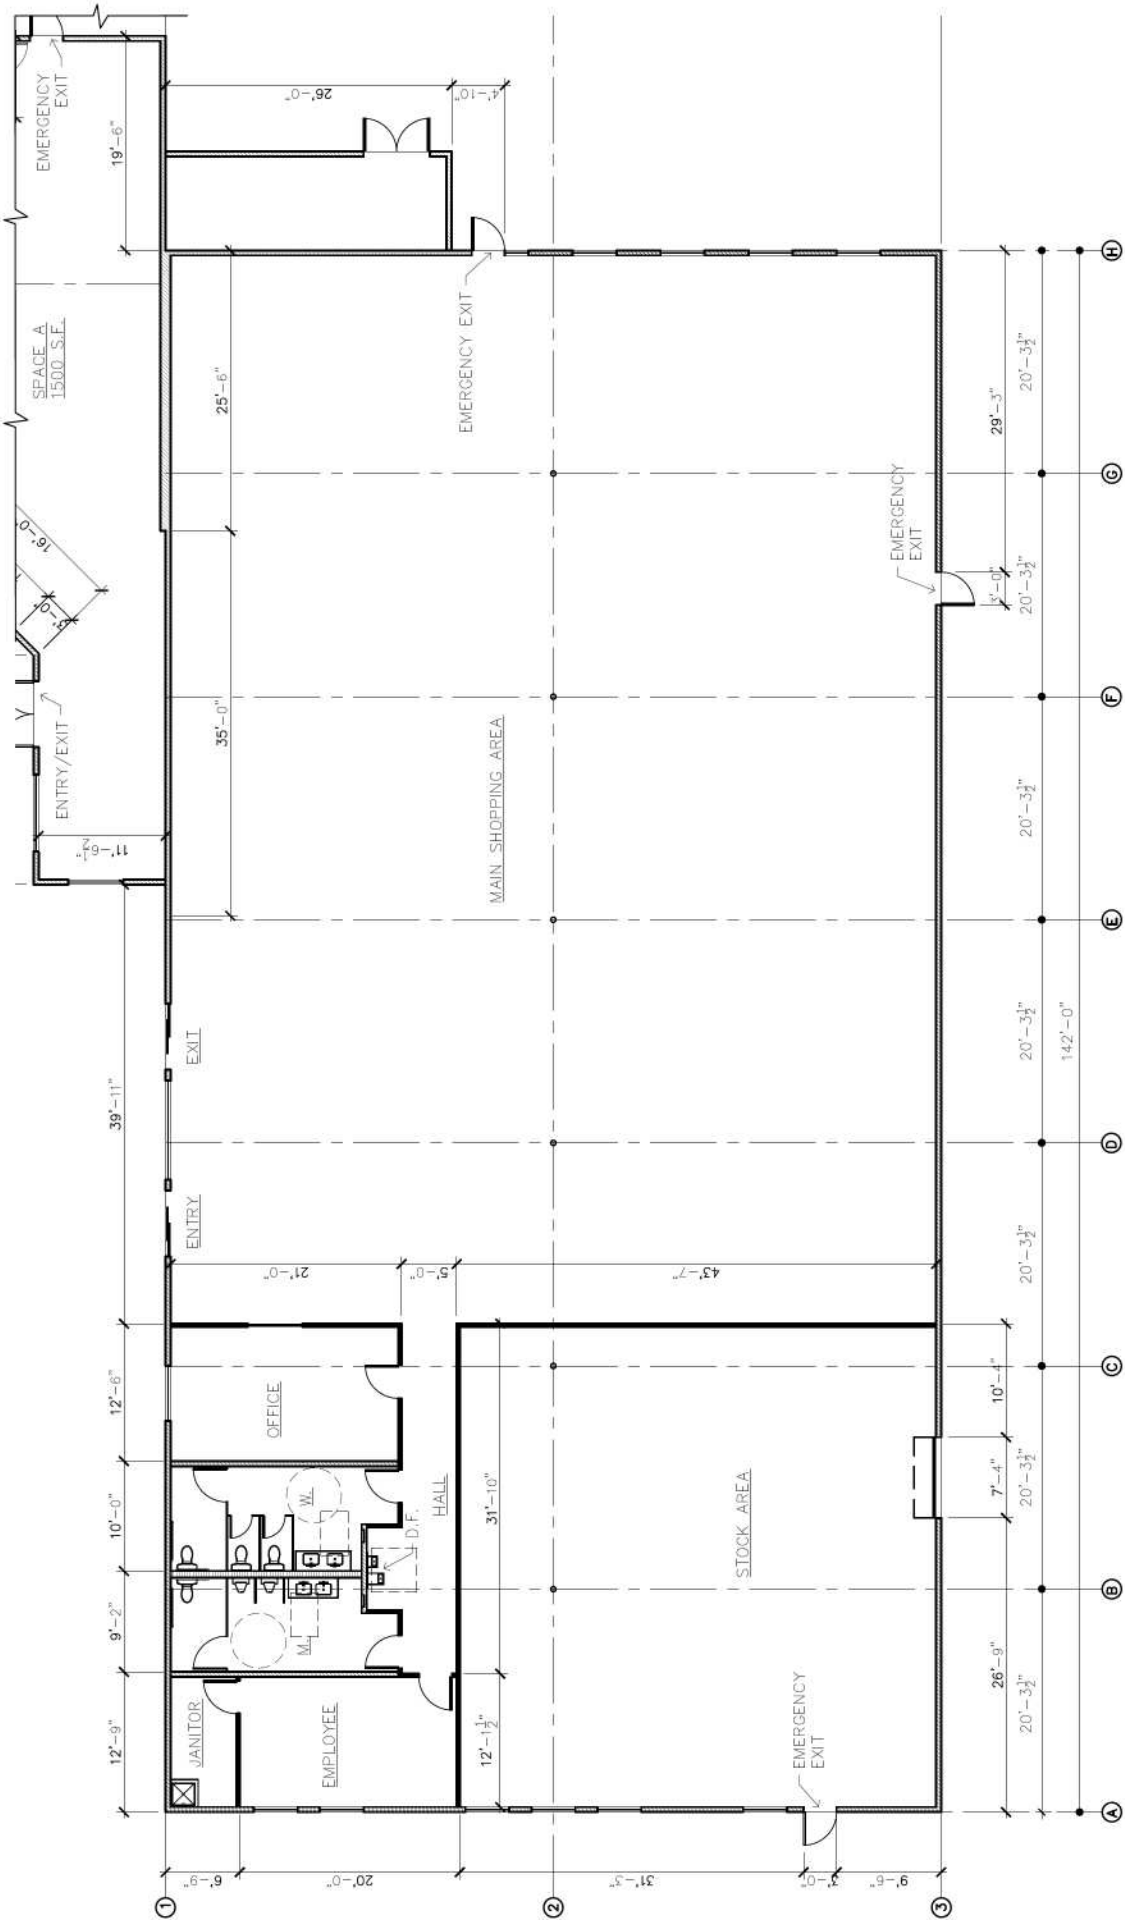

FLOOR PLAN - BLDG. B

SCALE: 1/8" = 1'-0"



Art & Architecture

DBL

99

Martha Hill

32510 Pearl Dr., Fort Bragg, CA 95437

707-357-2288

marthahill@yahoo.com

Debra Lennox, AIA

PO Box 798

Mendocino, CA 95460

707-937-0770

dblennox@mcn.org / www.dblennox.com

FLOOR PLAN - BLDG. C

TITLE:

HARE CREEK CENTER

PROJECT:

GROUP II COMMERCIAL REAL ESTATE, INC.

1250 DEL MAR DRIVE

FORT BRAGG, CALIFORNIA

APN# 018-450-41

DATE: 12/15/2014

SCALE: 1/8" = 1'-0"


DRAWN: MGH

DWG.: A3 SOUTH FLR

SHEET

A2.2

OF X SHEETS

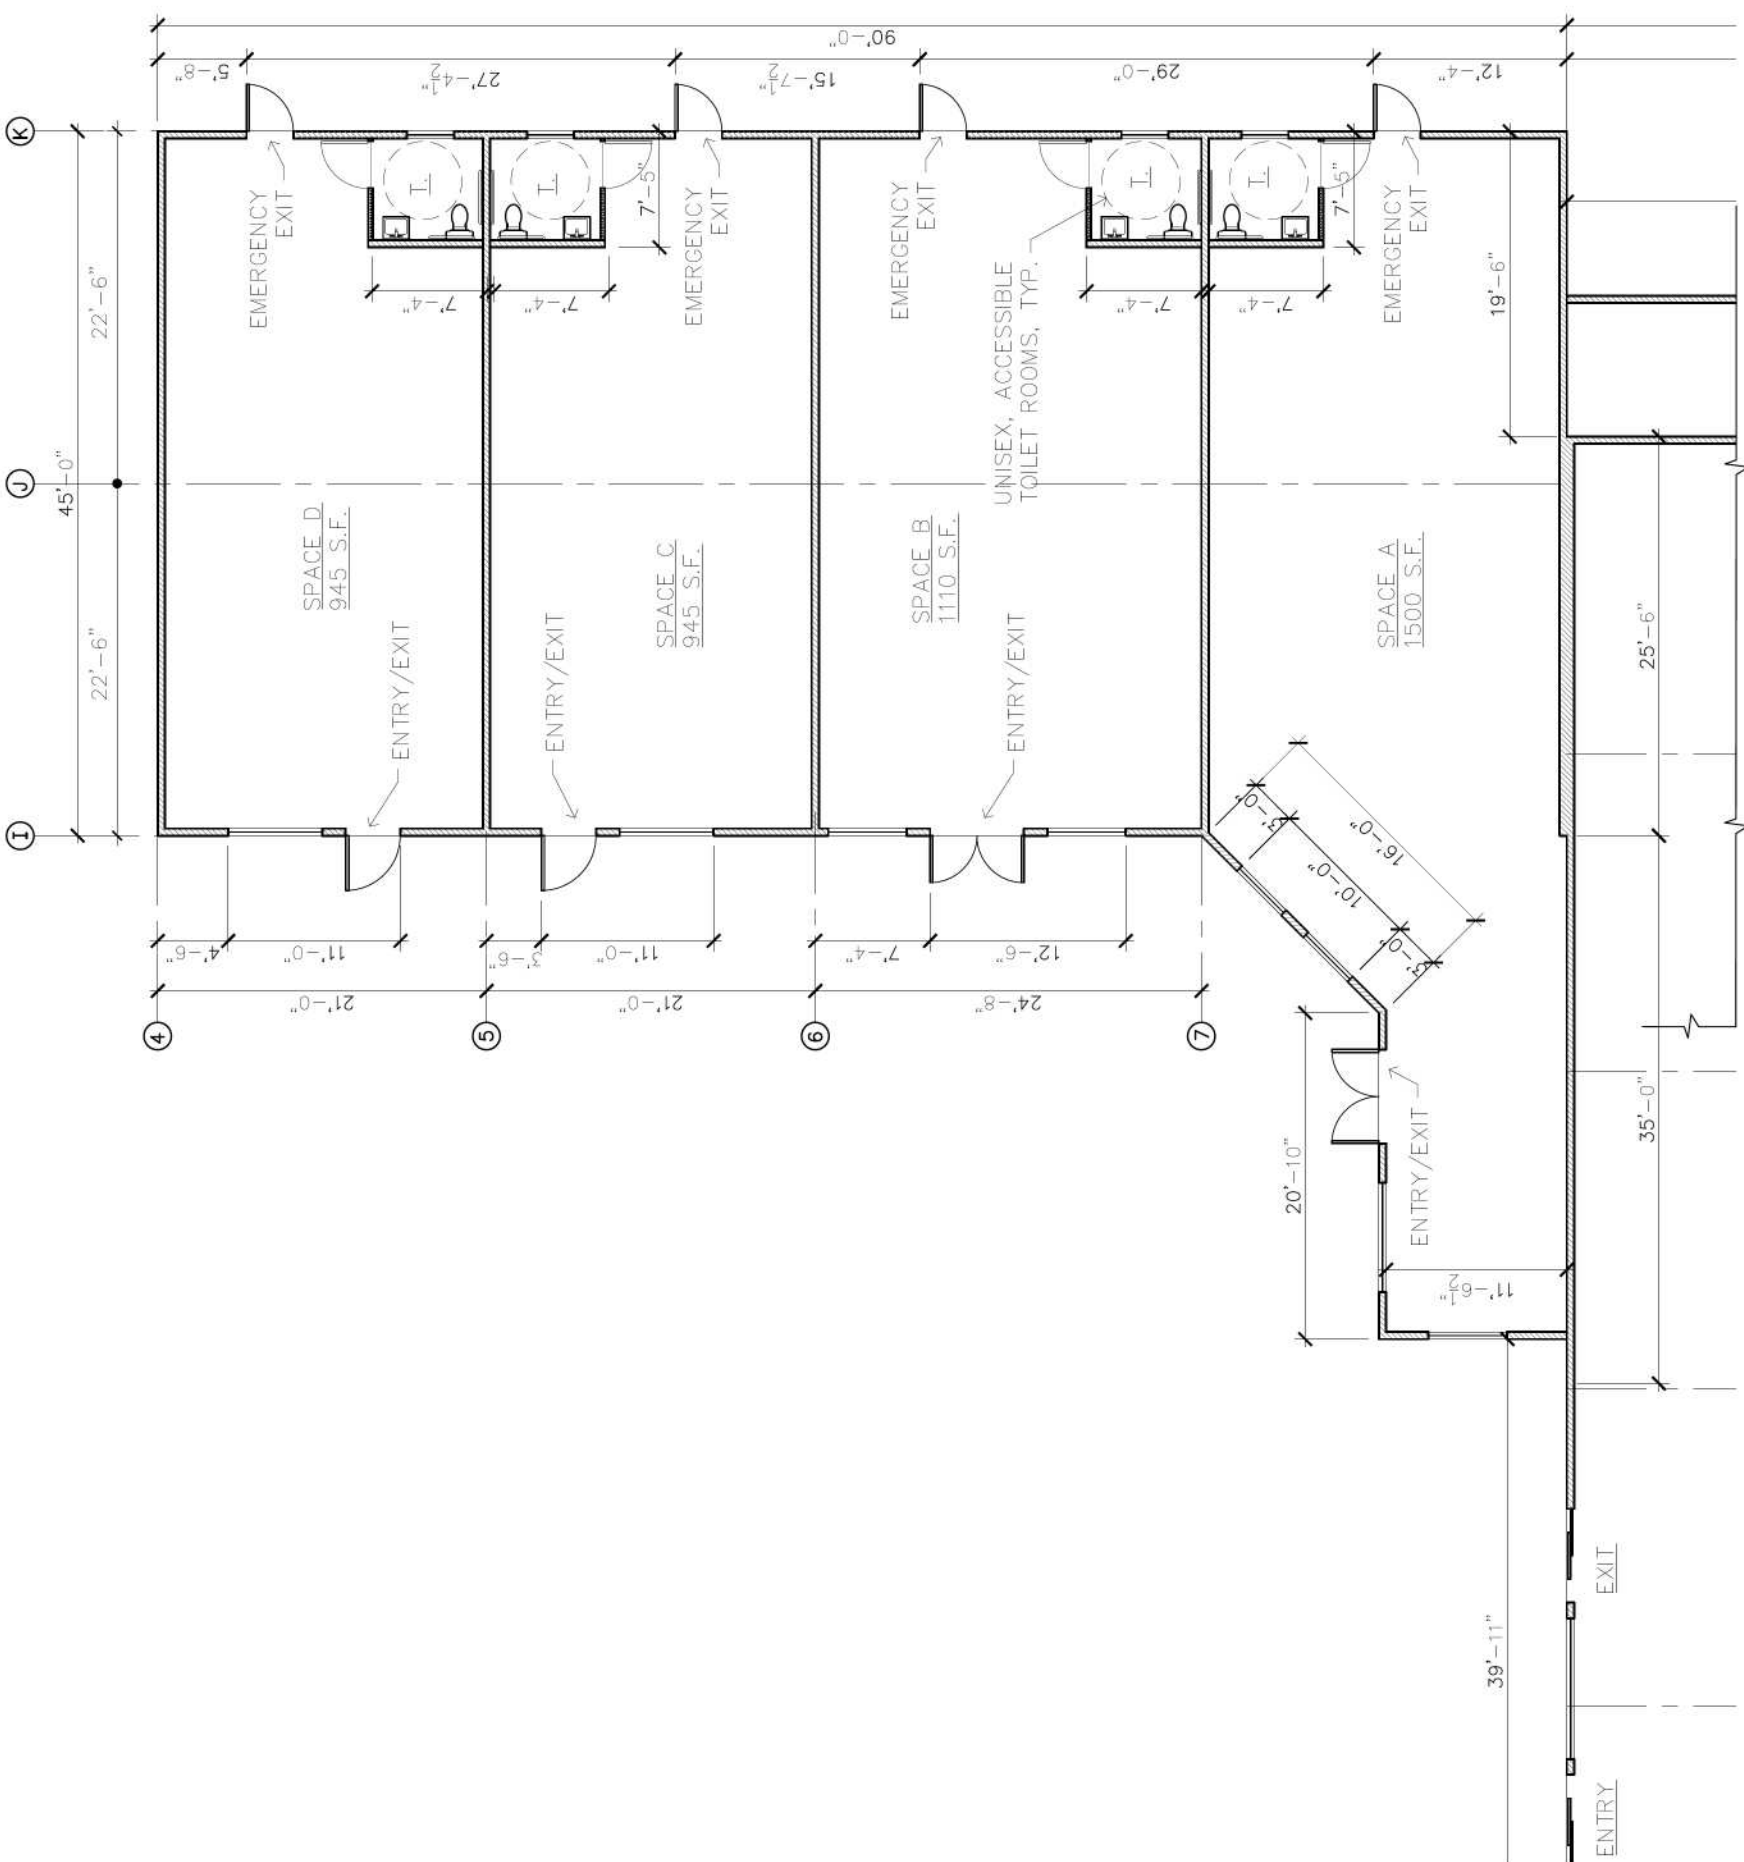

FLOOR PLAN - BLDG. C

SCALE: 1/8" = 1'-0"

