




NORTH

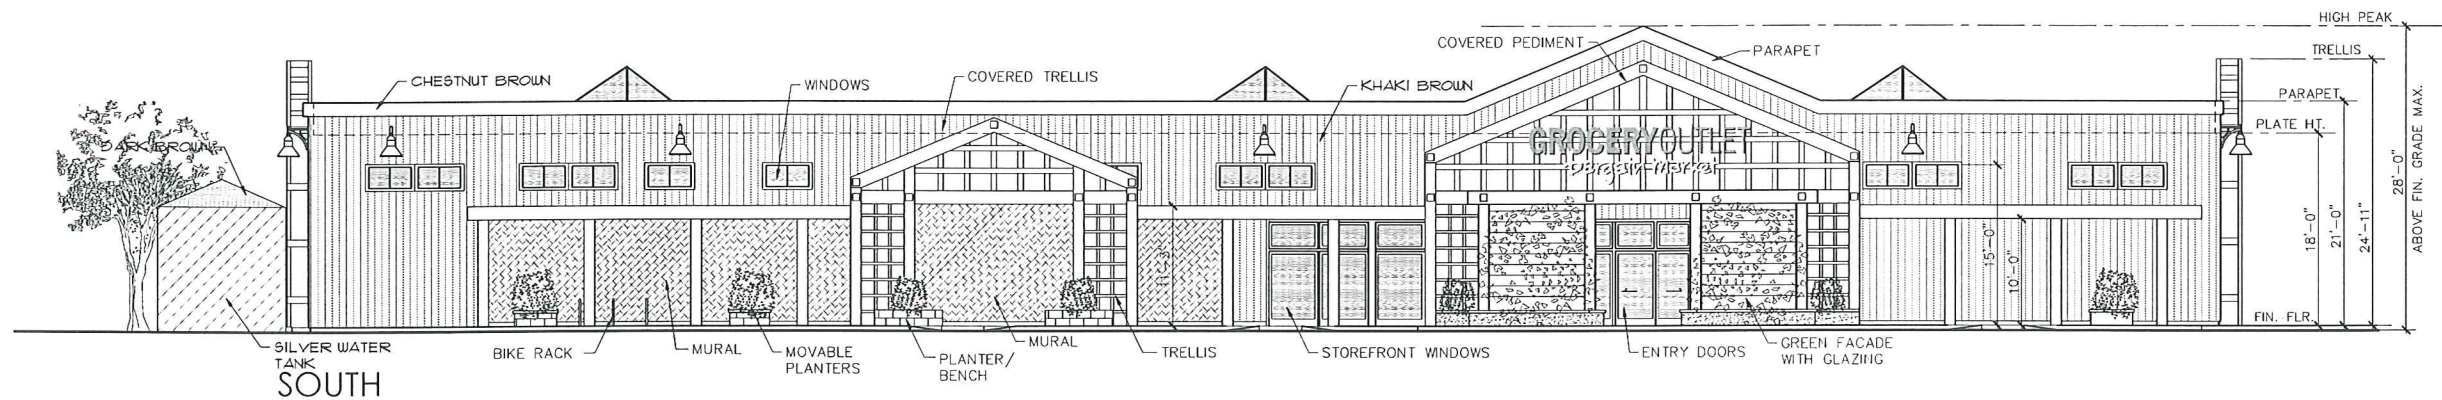


SOUTH

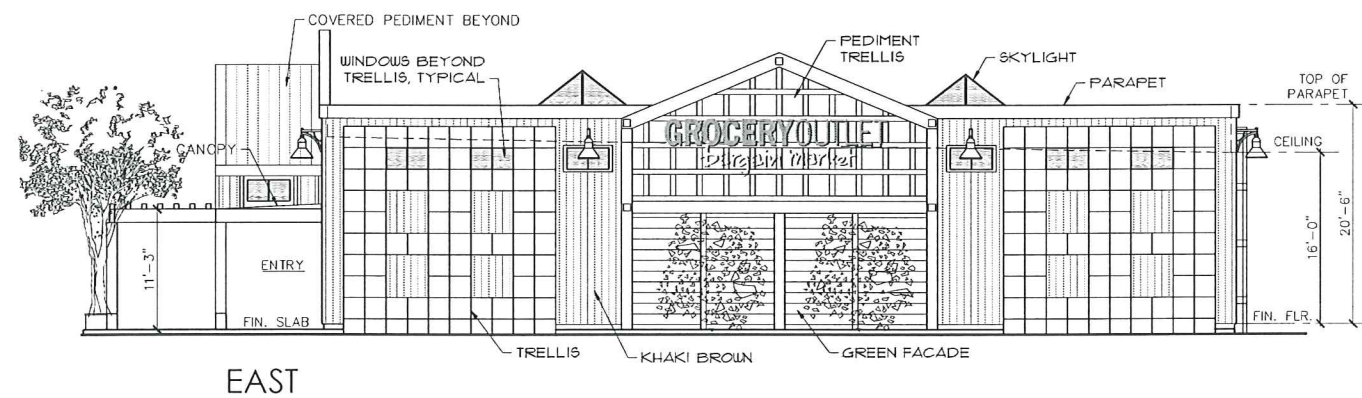

EAST

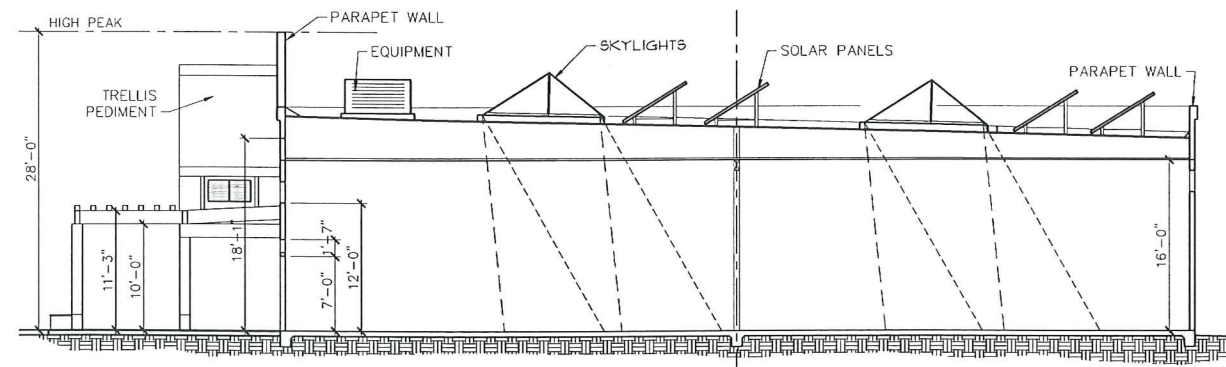

TRANSVERSE SECTION

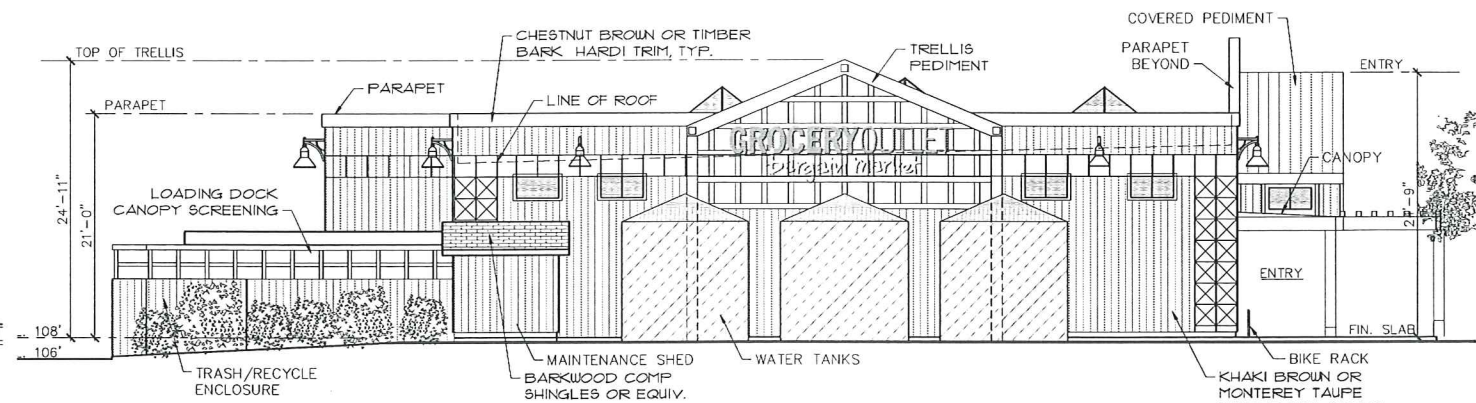

WEST

EXTERIOR ELEVATIONS - BLDG. A

SCALE: 1/8" = 1'-0"

RECEIVED
SEP 11 2014
CITY OF FORT BRAGG
COMMUNITY DEVELOPMENT DEPT

DBI
Art & Architecture

Martha Hill
32510 Pearl Dr., Fort Bragg, CA 95437
707-357-2288
marthahill@earthlink.net


Debra Lennox, AIA
LEED AP
PO Box 798
Mendocino, CA 95460
707-937-0770
dlennox@mcn.org / www.dbrlennox.com

TITLE:
EXTERIOR ELEVATIONS -
BLDG. A

PROJECT:
HARE CREEK CENTER
GROUP II COMMERCIAL REAL ESTATE, INC.
1250 DEL MAR DRIVE
FORT BRAGG, CALIFORNIA
APN # 018-450-41

DATE: 9/10/2014
SCALE: 1/8" = 1'-0"
DRAWN: MGH
DWG: A3-ELEVATIONS

SHEET
A3.1
OF X SHEETS

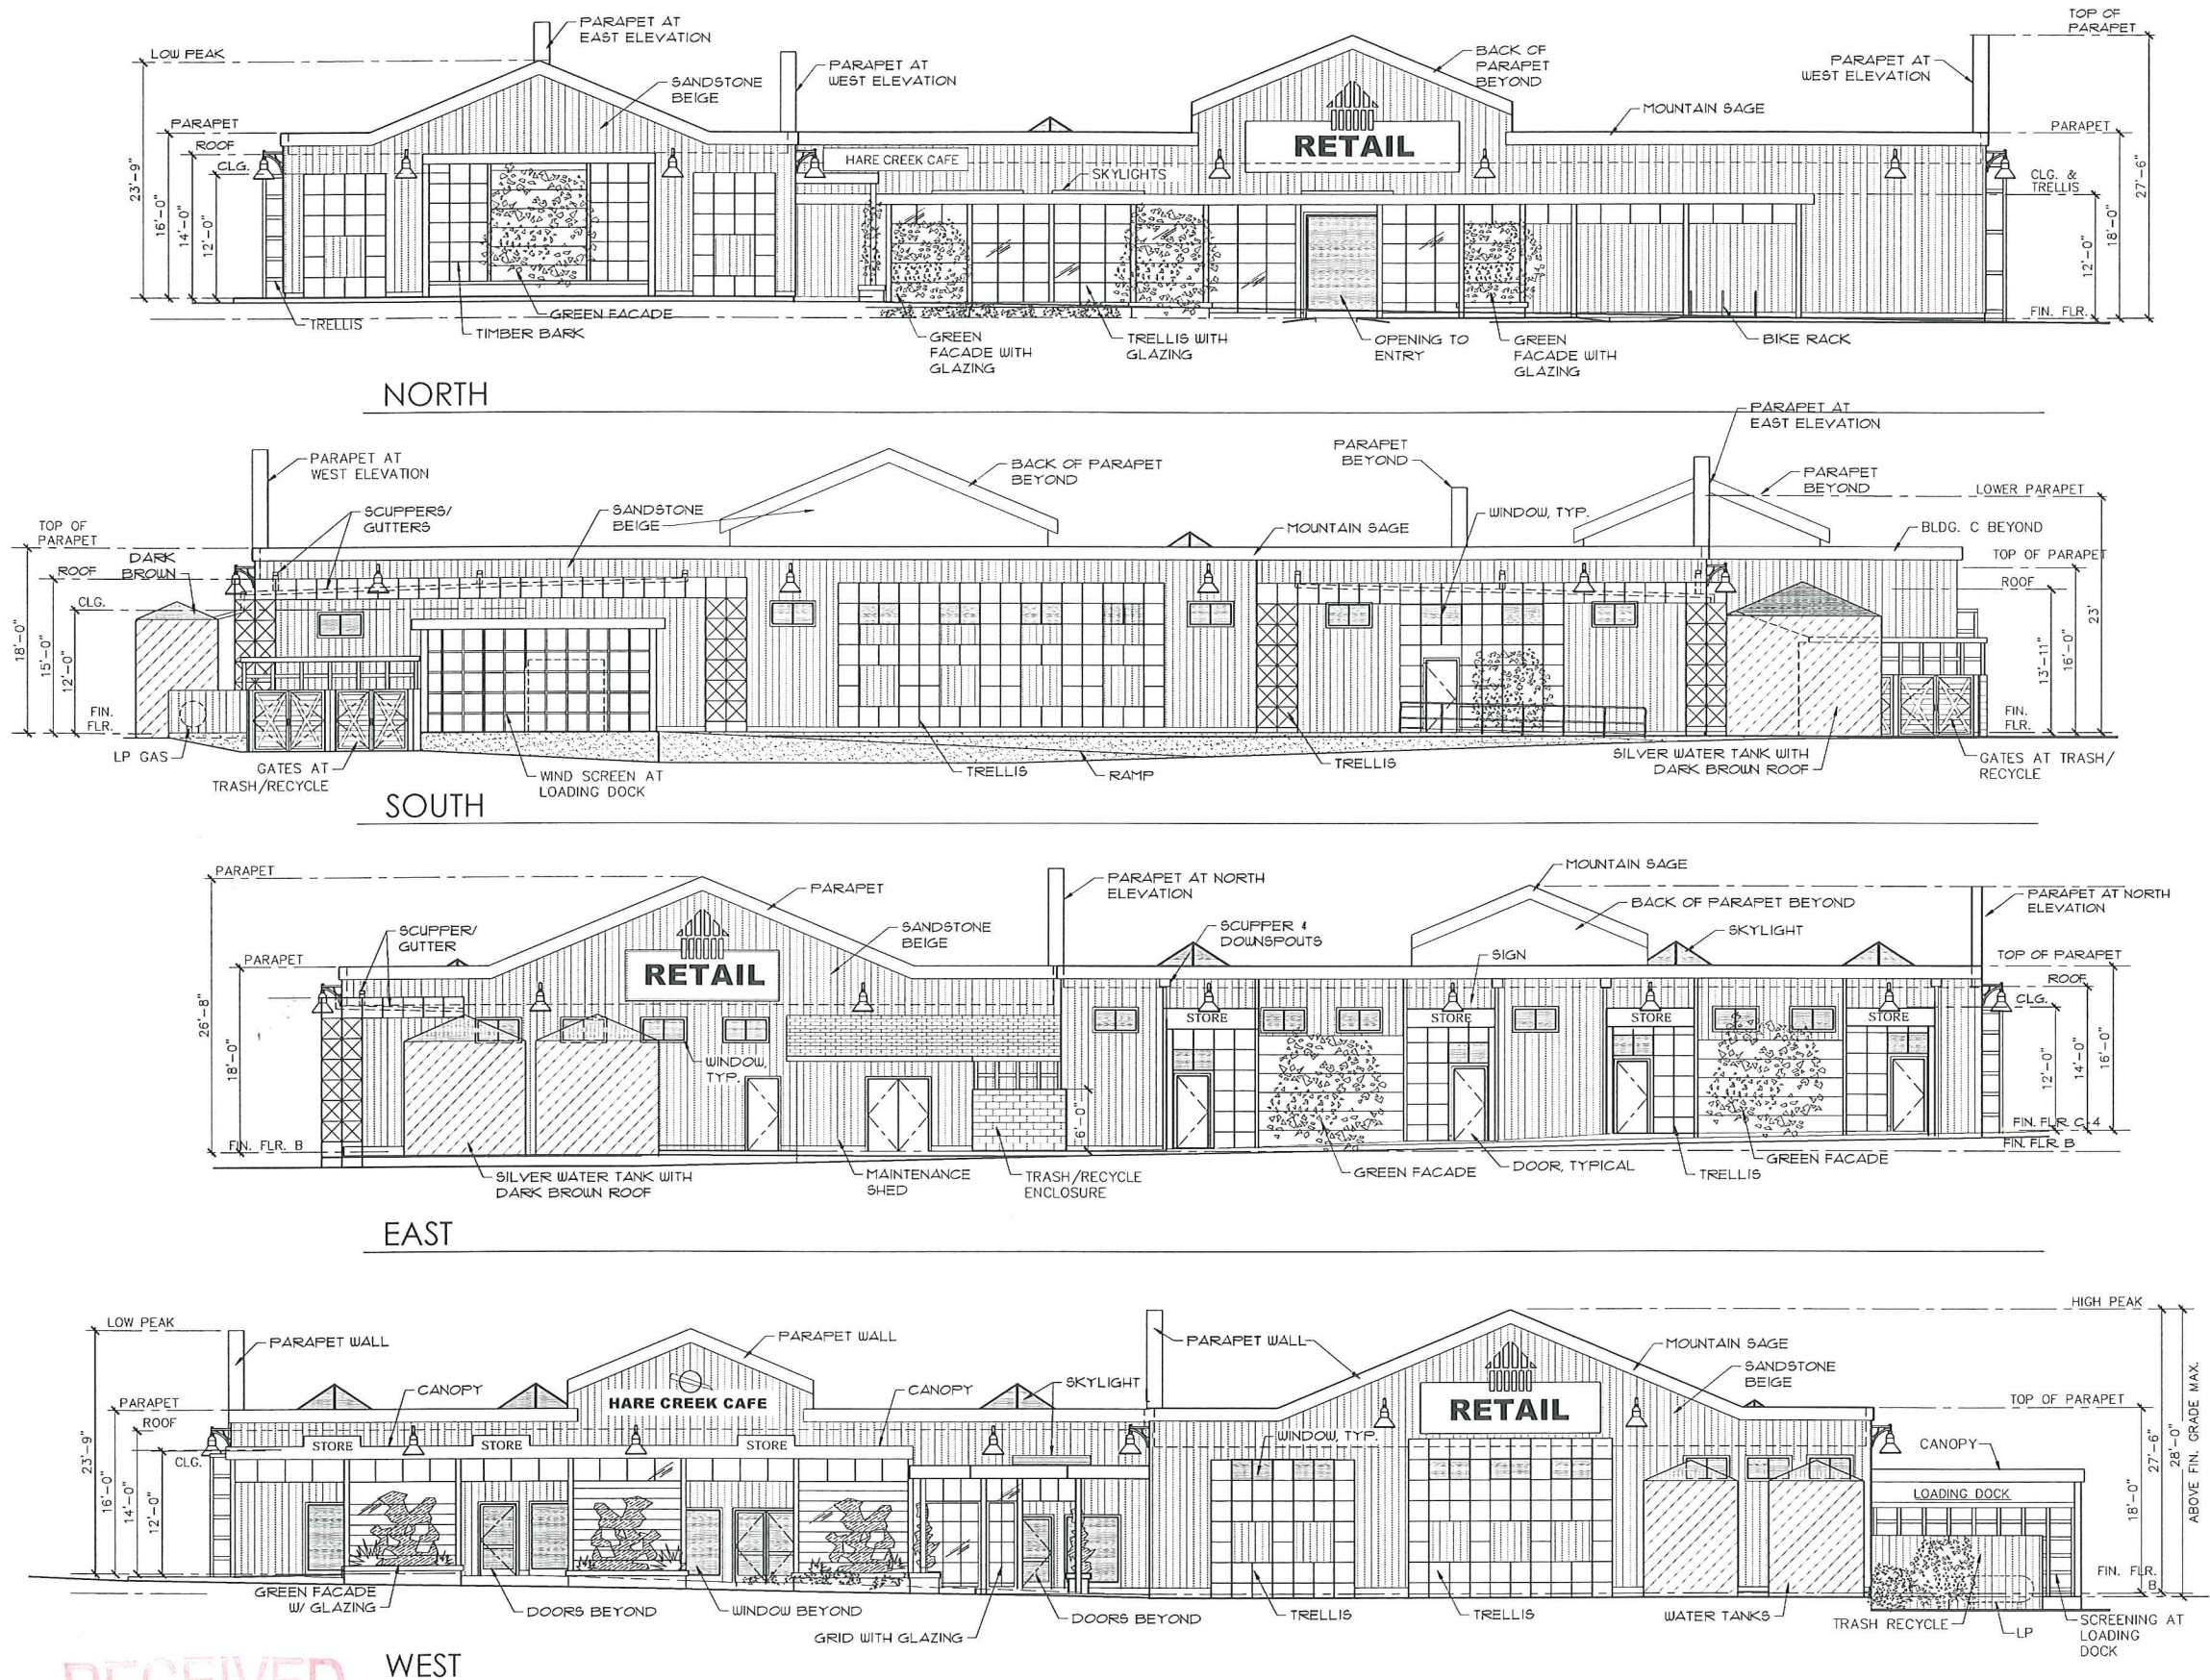

RECEIVED

SEP 11 2014

CITY OF FORT BRAGG
COMMUNITY DEVELOPMENT DEPT

EXTERIOR ELEVATIONS - BLDGS. B & C

SCALE: 1/8" = 1'-0"

DBI
Art & Architecture

Martha Hill

32510 Perli Dr., Fort Bragg, CA 95437
707-357-2288
marthahill@dbiart.com

Debra Lennox, AIA
LEED AP

P.O. Box 798
Mendocino, CA 95460
707-937-0770
dblennox@mcna.org / www.dbilennox.com

TITLE:
EXTERIOR ELEVATIONS -
BLDGS. B & C

PROJECT:
HARE CREEK CENTER
GROUP II COMMERCIAL REAL ESTATE, INC.
1250 DEL MAR DRIVE
FORT BRAGG, CALIFORNIA
APN. # 018-450-41

DATE: 9/10/2014

SCALE: 1/8" = 1'-0"


DRAWN: MGH

DWG.: A3-ELEVATIONS



SHEET

A3.2


OF X SHEETS

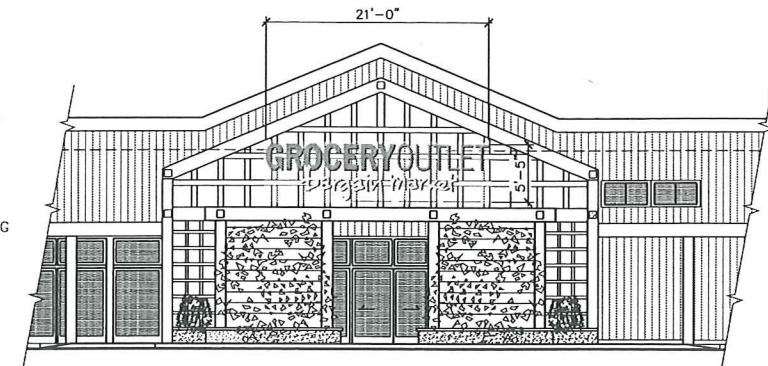


SOUTH ELEVATION WALL SIGN

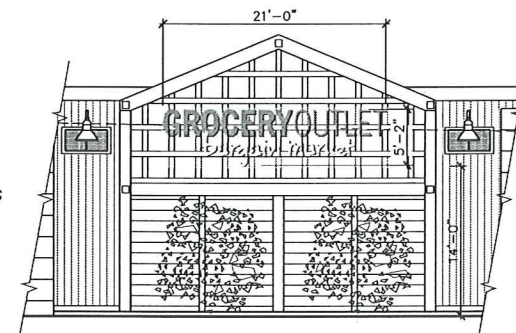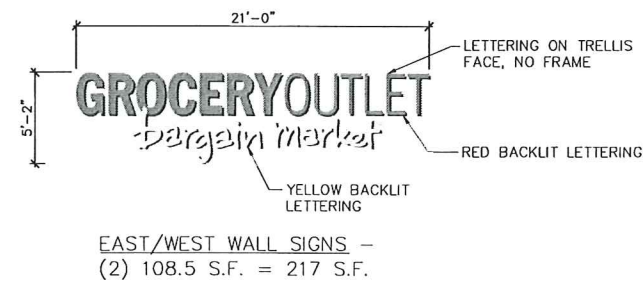

EAST ELEVATION WALL SIGN

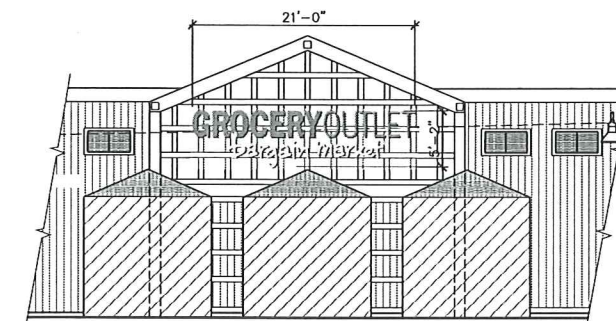


WEST ELEVATION WALL SIGN

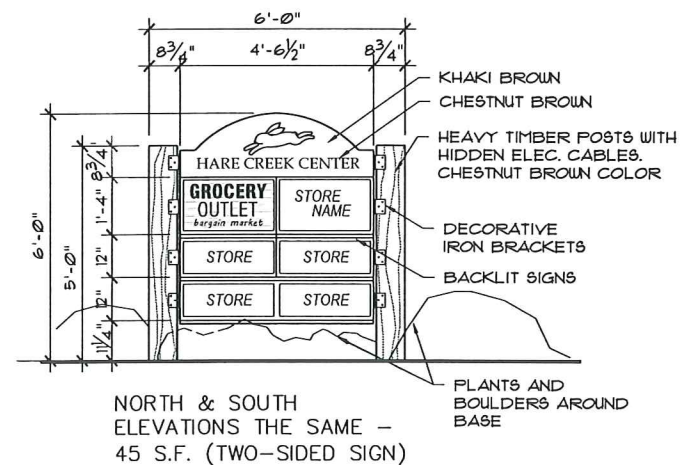


MONUMENT SIGN - EAST SIDE OF LOT

SCALE: $1/2" = 1'-0"$

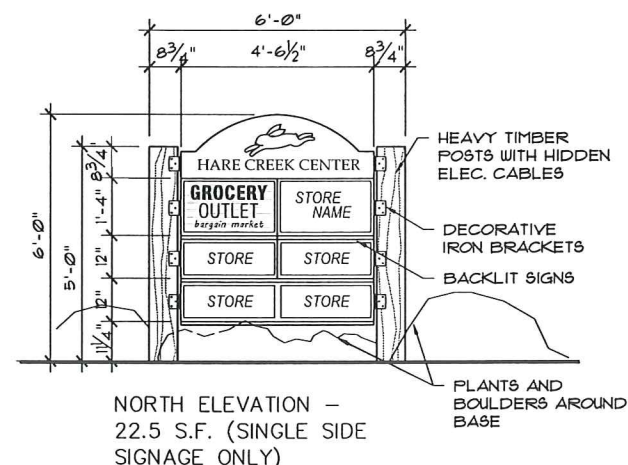

MONUMENT SIGN - WEST SIDE OF LOT

SCALE: $1/2" = 1'-0"$

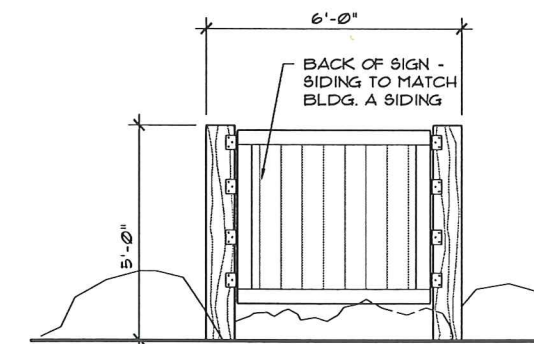

SOUTH ELEVATION -
(BACK OF SIGN)

SIGNAGE BLDG. A AND MONUMENT SIGNS

SCALE: $1/8" = 1'-0"$

RECEIVED
SEP 11 2014
CITY OF FORT BRAGG
COMMUNITY DEVELOPMENT DEPT

TITLE: SIGNAGE - BLDG. A,
MONUMENT SIGNS

PROJECT:
HARE CREEK CENTER
GROUP II COMMERCIAL REAL ESTATE, INC.
1250 DEL MAR DRIVE
FORT BRAGG, CALIFORNIA
APN.# 018-450-41


DATE:	9/10/2014
SCALE:	1/8" = 1'-0"
DRAWN:	MGH
DWG.:	A7-ELEVATIONS

SHEET
A3.3
OF x SHEETS

Martha Hill

32510 Pearl Dr., Fort Bragg, CA 95437
707-357-2288
marthagarstang@yahoo.com

Debra Lennox, AIA
LEED A/P
PO Box 798 Mendocino, CA 95460
707-937-0770 Mendocino
dblennox@mcn.org / www.dblennox.com

 

CITY OF FORT BRAGG
COMMUNITY DEVELOPMENT DEPT

[illegible]