



RECEIVED

MAR 6 2015

CITY OF FORT BRAGG
COMMUNITY DEVELOPMENT DEPT

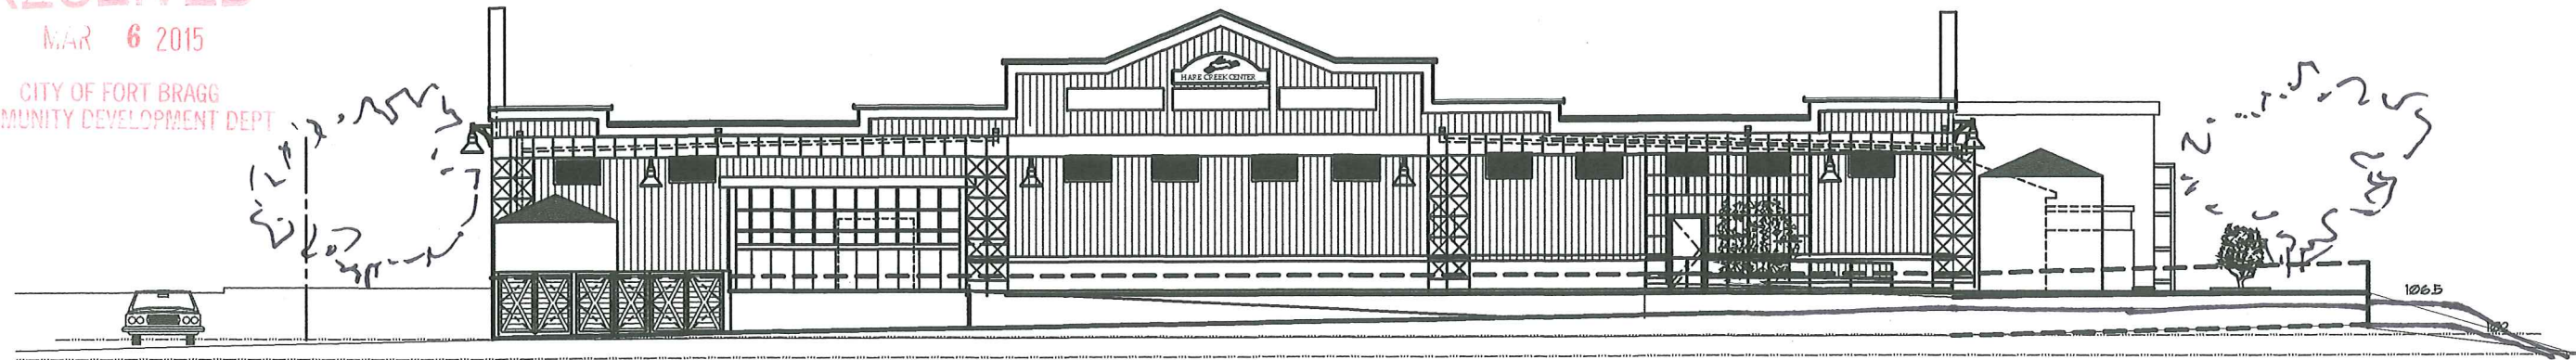


SOUTH- ALT A

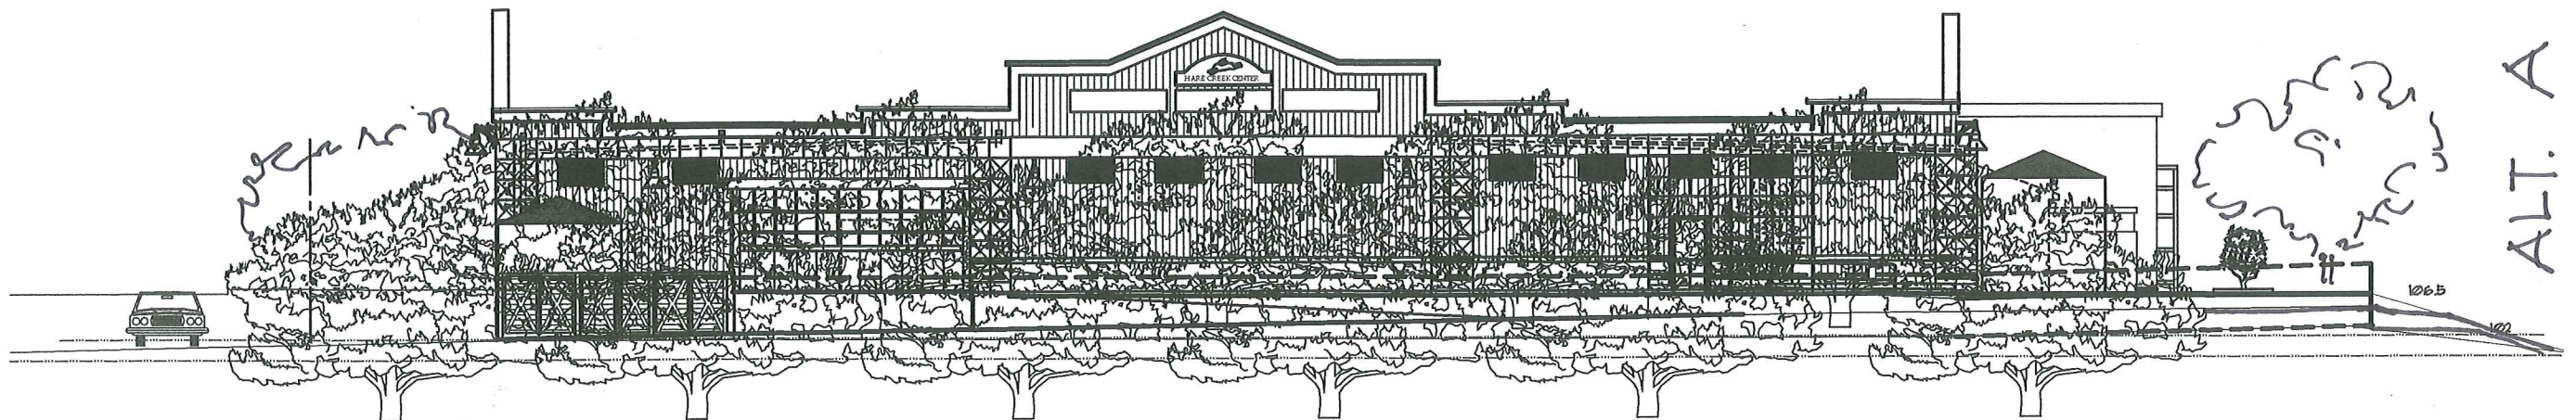

BLDG. B/C - SOUTH ALT A

SOUTH ALT A WITH SCREEN TREES

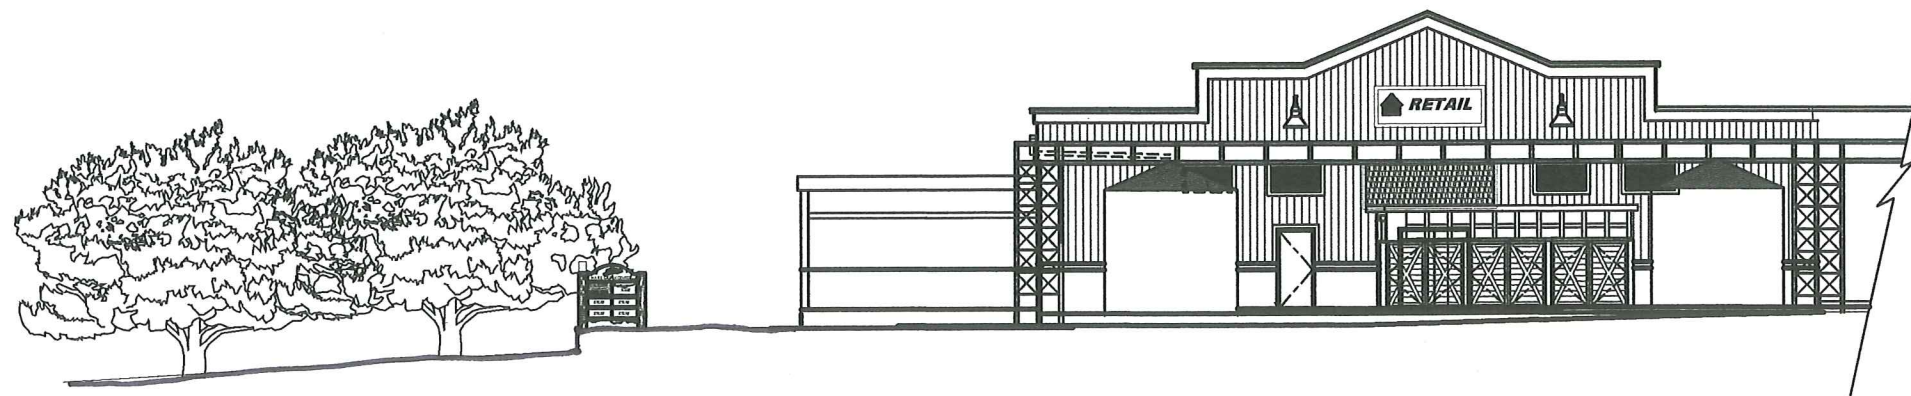

EAST

EXTERIOR ELEVATIONS - BLDG. B

SCALE: 1/8" = 1'-0"

PRELIMINARY



Martha Hill
32510 Pearl Dr., Fort Bragg, CA 95437
707-357-2288
marthahill@yahoo.com

Debra Lennox, AIA
LEED AP
PO Box 798
Mendocino, CA 95460
707-937-0770
dlennox@mcn.org / www.dlennox.com

TITLE
EXTERIOR ELEVATIONS -
BLDG. B & C

PROJECT:
HARE CREEK CENTER
GROUP II COMMERCIAL REAL ESTATE, INC.
1250 DEL MAR DRIVE
FORT BRAGG, CALIFORNIA
APN# 018-450-41

DATE: 3/5/15

SCALE: 1/8" = 1'-0"

DRAWN: MGH

DWG: A3-ELEVATIONS

SHEET


A3.2R2

OF 4 SHEETS


RECEIVED

MAR 6 2015

CITY OF FORT BRAG
COMMUNITY DEVELOPMENT DEPT

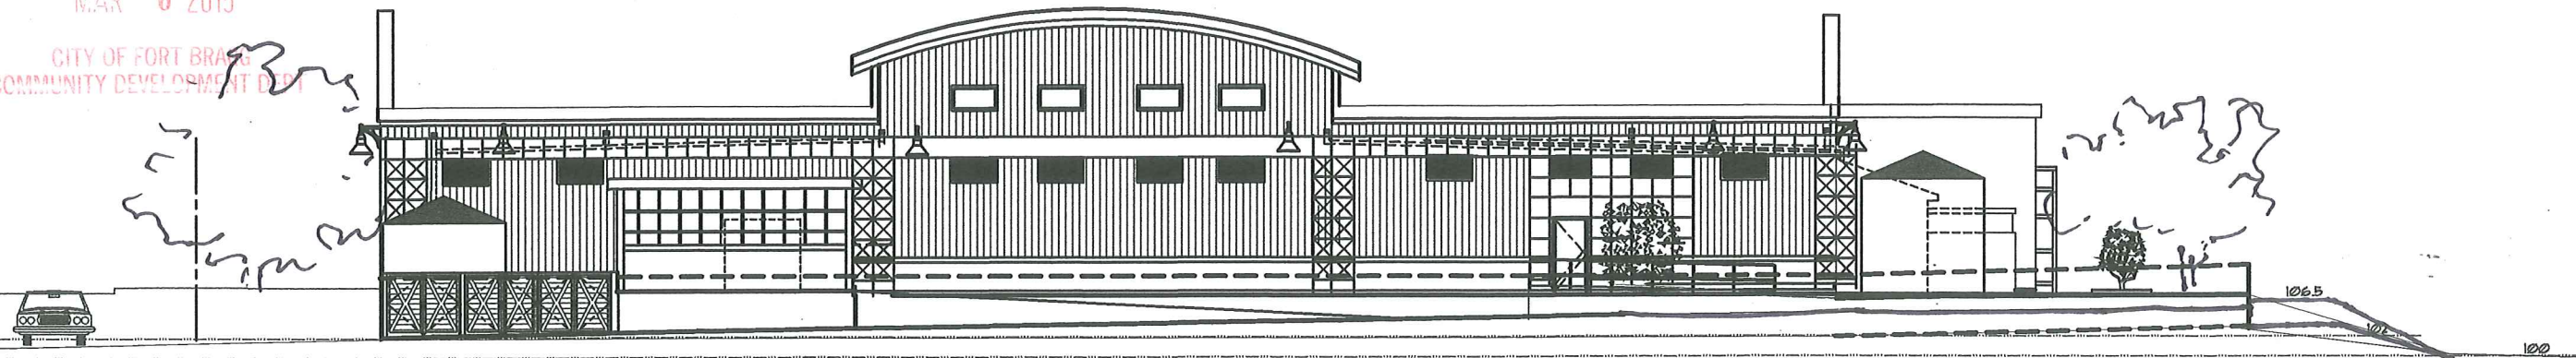

SOUTH-ALT B

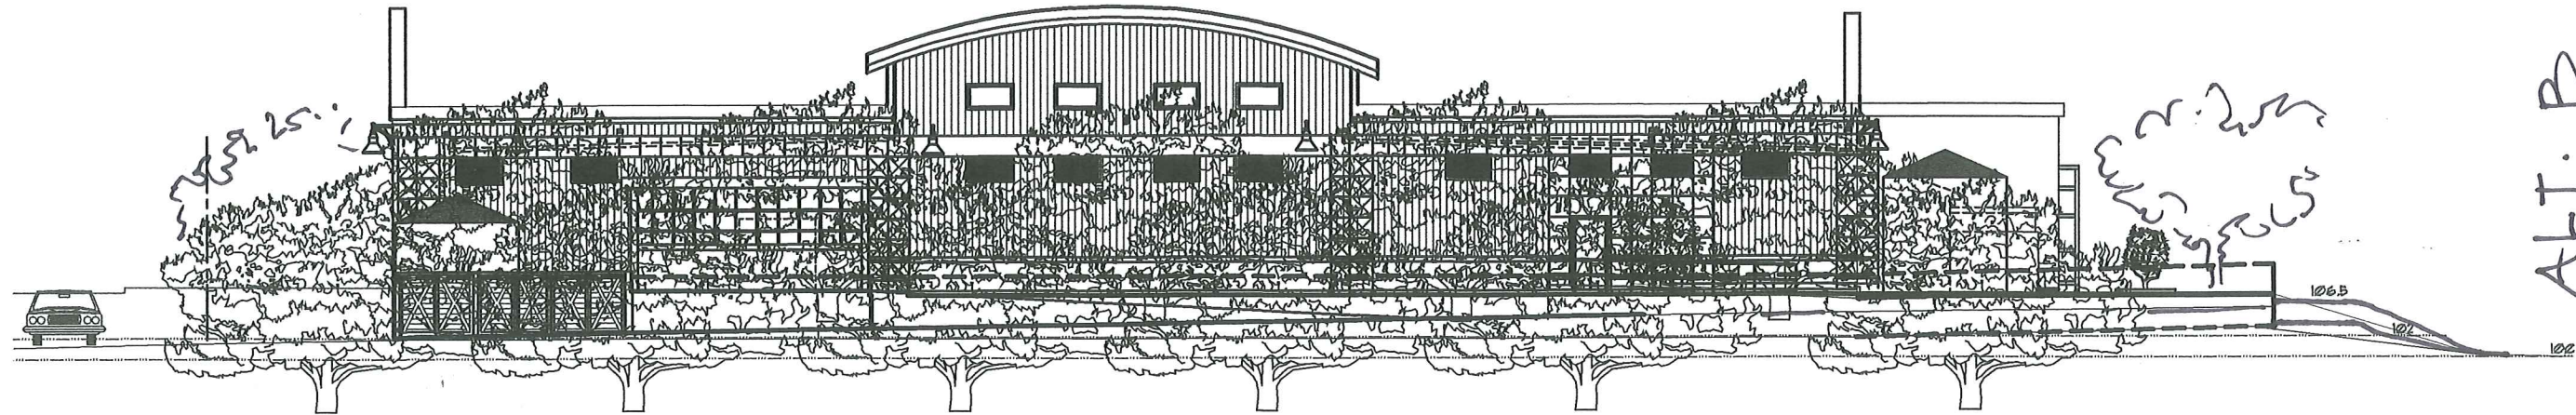

SOUTH ALT B WITH SCREEN TREES

EAST

EXTERIOR ELEVATIONS - BLDG. B

SCALE: 1/8" = 1'-0"

PRELIMINARY



Martha Hill
32510 Pearl Dr., Fort Bragg, CA 95437
707-337-2288
marthahill@earthlink.net

Debra Lennox, AIA
LEED AP
PO Box 798
Mendocino, CA 95460
707-937-0770
dlennox@mcn.org / www.dlennox.com

TITLE: EXTERIOR ELEVATIONS -
BLDG. B & C

PROJECT: HARE CREEK CENTER
GROUP II COMMERCIAL REAL ESTATE, INC.
1250 DEL MAR DRIVE
FORT BRAGG, CALIFORNIA
APN# 018-450-41

DATE: 3/4/15
SCALE: 1/8" = 1'-0"
DRAWN: MGH
DWG.: A3-ELEVATIONS

SHEET
A3.2R3
OF 4 SHEETS