


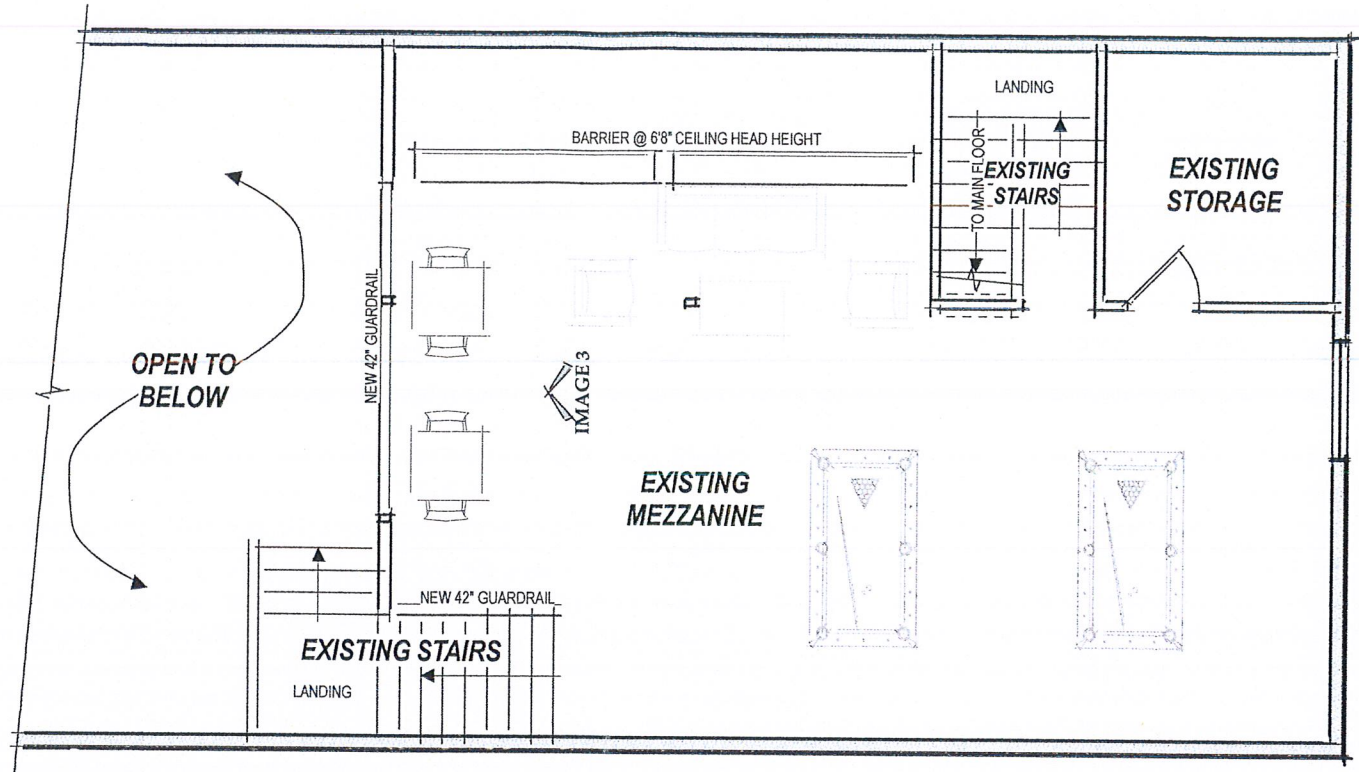


2 SCHEMATIC FLOOR PLAN - MEZZANINE
Scale: 1/8" = 1'-0"

EXISTING ADJACENT BUILDING
344 N. FRANKLIN

EXISTING 5' WALKWAY

to ALLEY

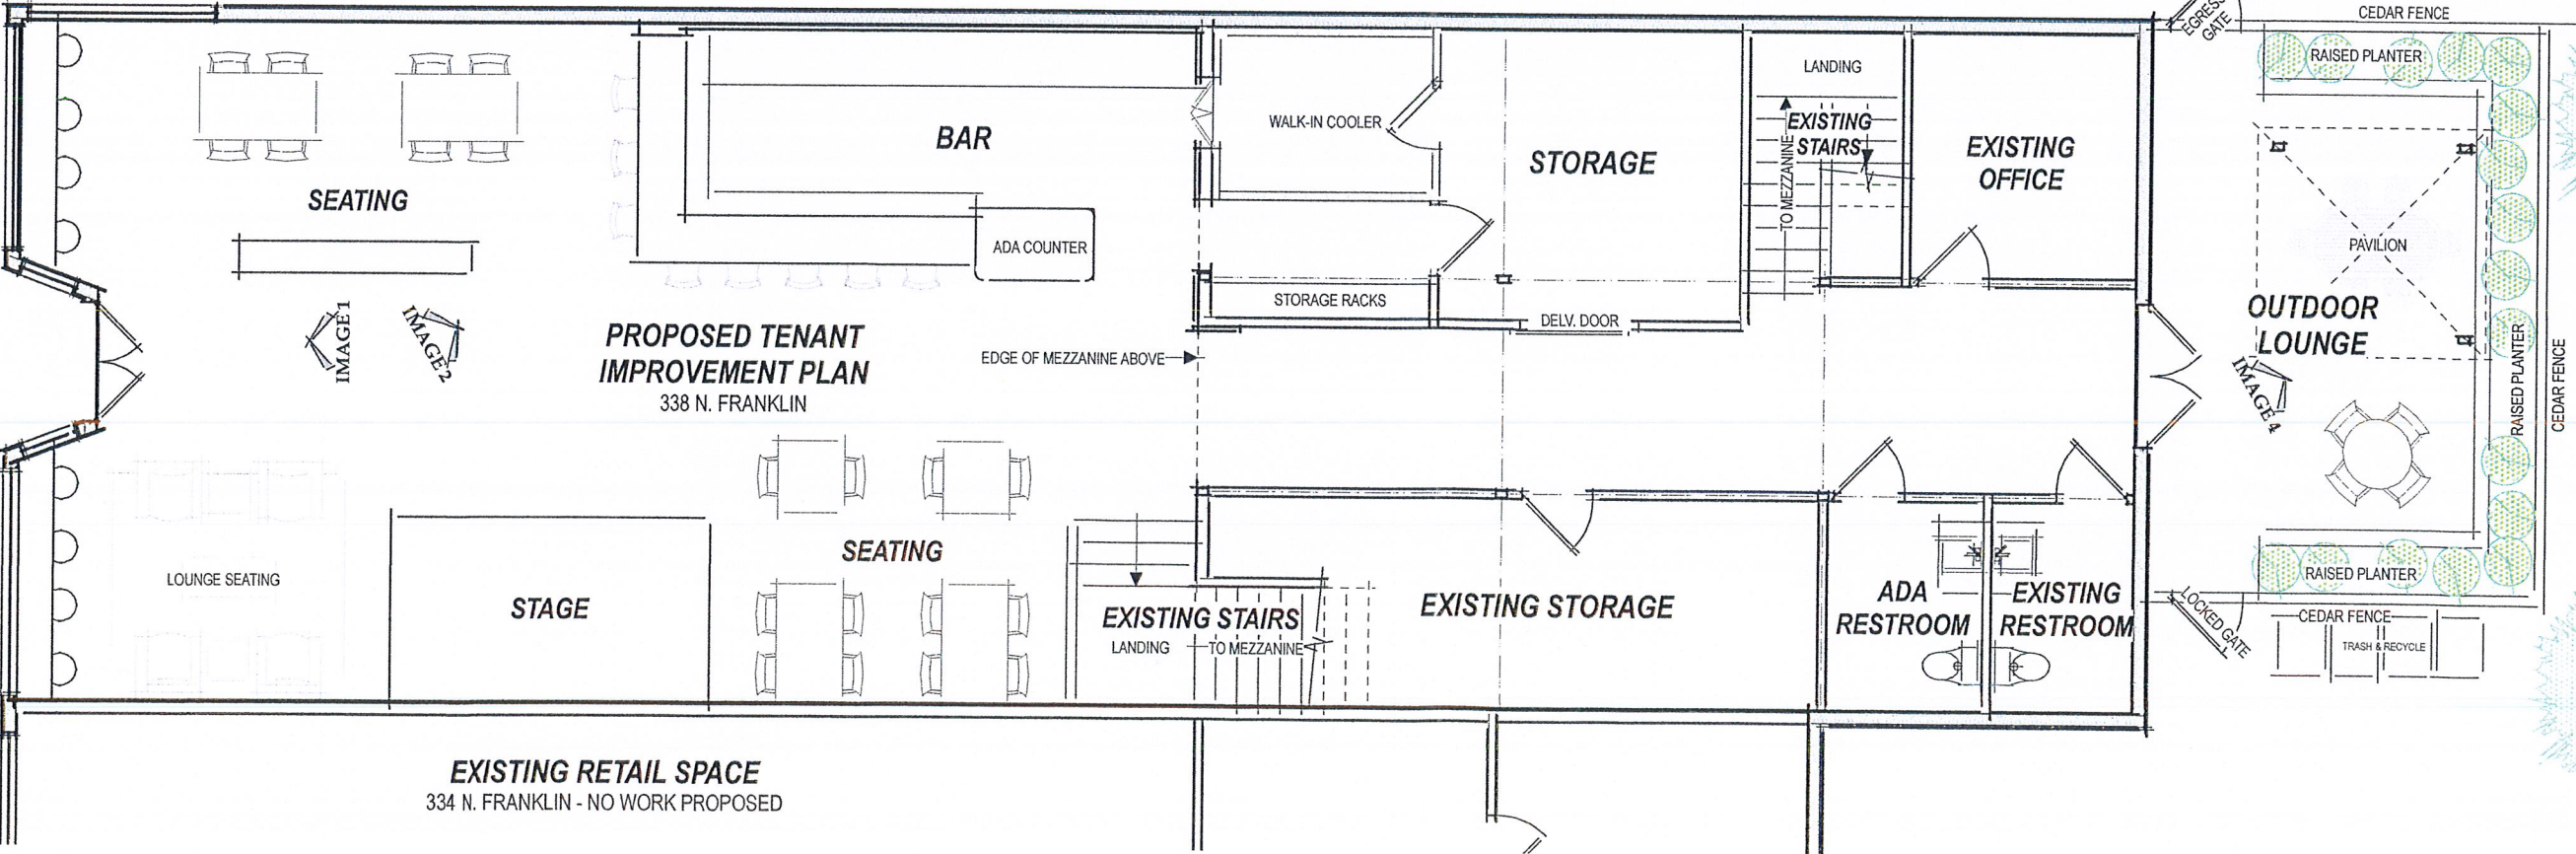

EXISTING RETAIL SPACE
334 N. FRANKLIN - NO WORK PROPOSED

338 N. Franklin Street

Fort Bragg, California

APN: 008-154-05



IMAGE 1: IDEA FOR STOREFRONT AREA
WITHOUT THE BRICK WALLS



IMAGE 2: IDEA FOR BAR AREA WITH
DROPPED CEILING & BRICK WALLS



IMAGE 3: IDEA FOR MEZZANINE AREA
WITHOUT BRICK WALLS



IMAGE 4: IDEA FOR OUTDOOR AREA WITH
PAVILION, CEDAR FENCING & LANDSCAPING