




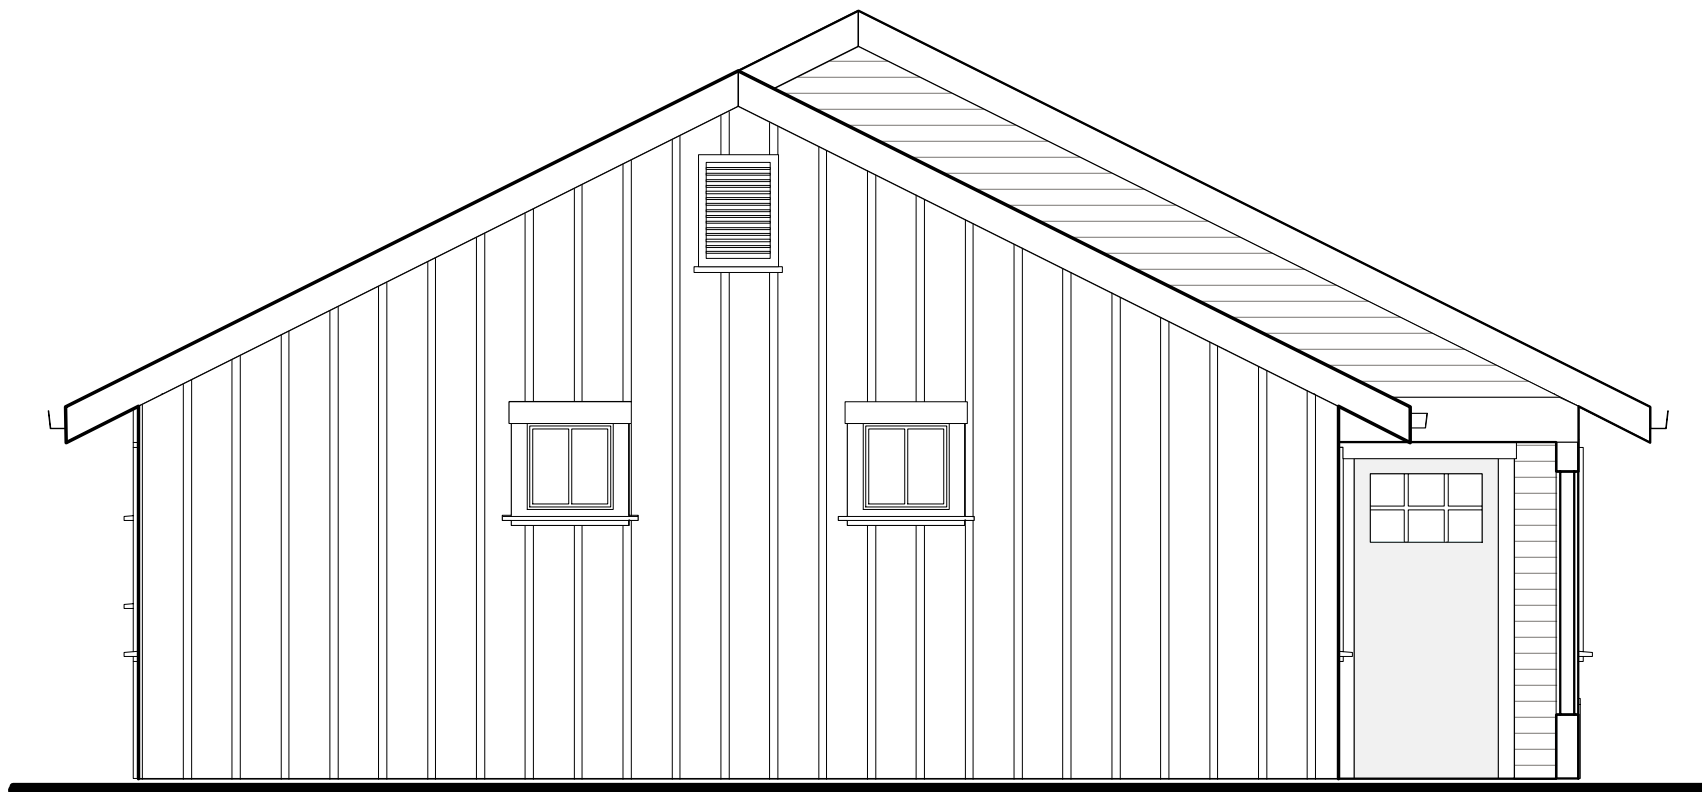

WEST ELEVATION

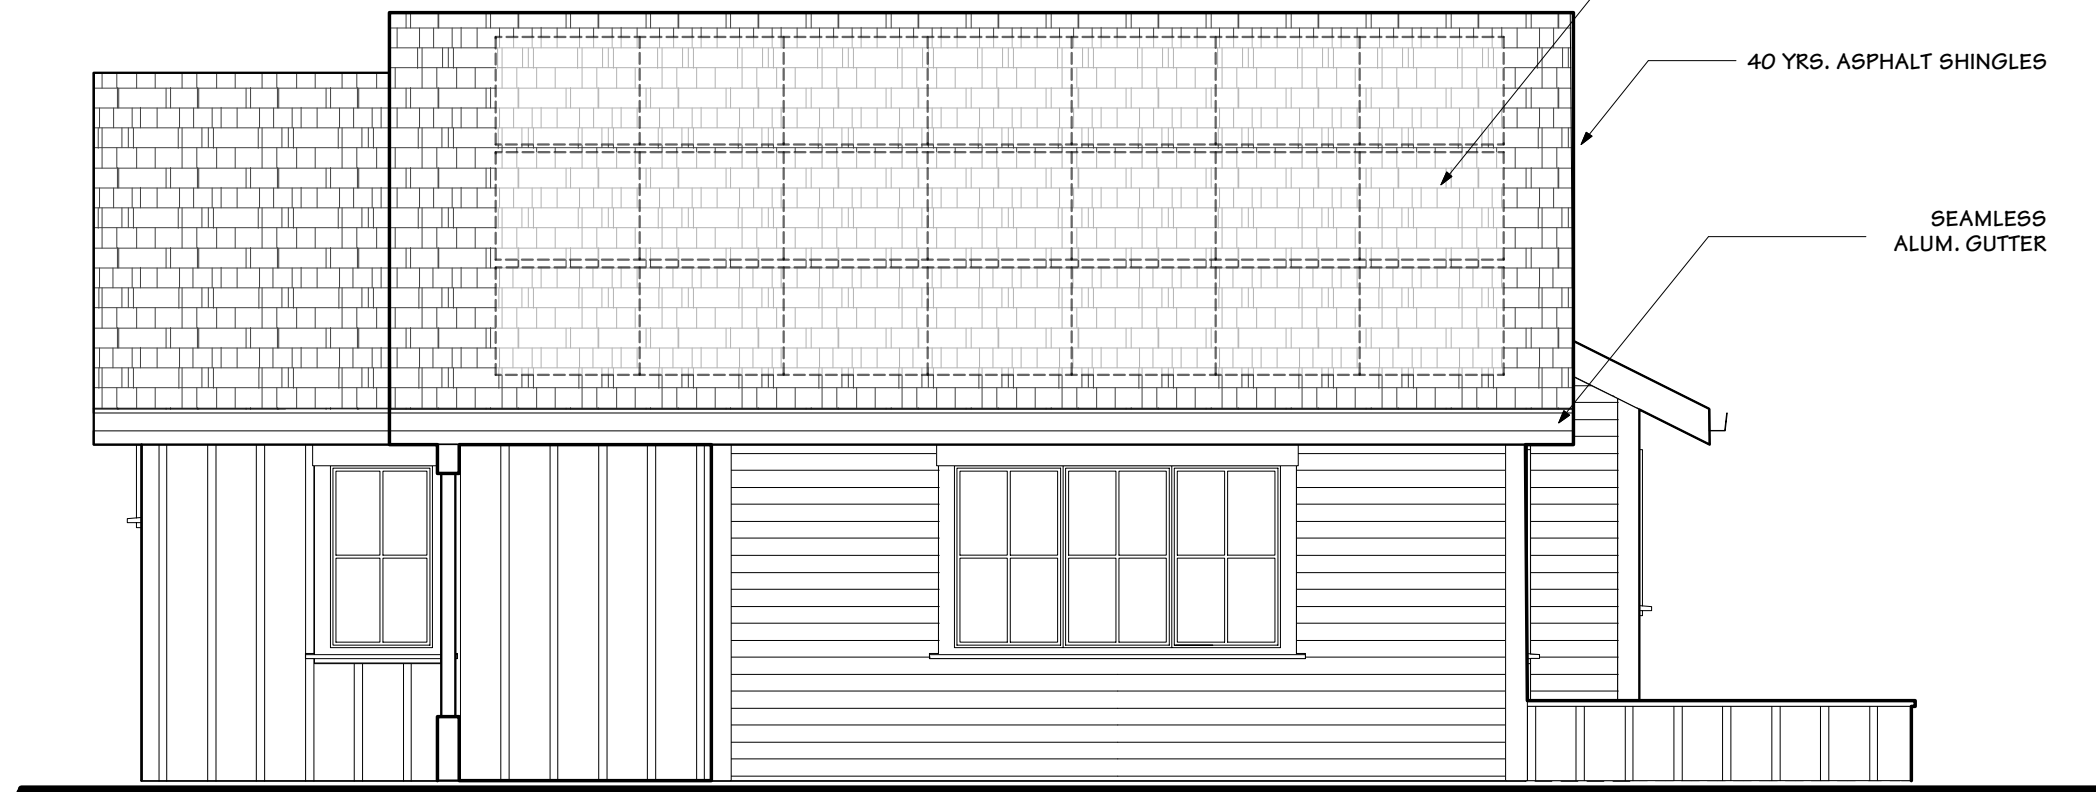


SOUTH ELEVATION

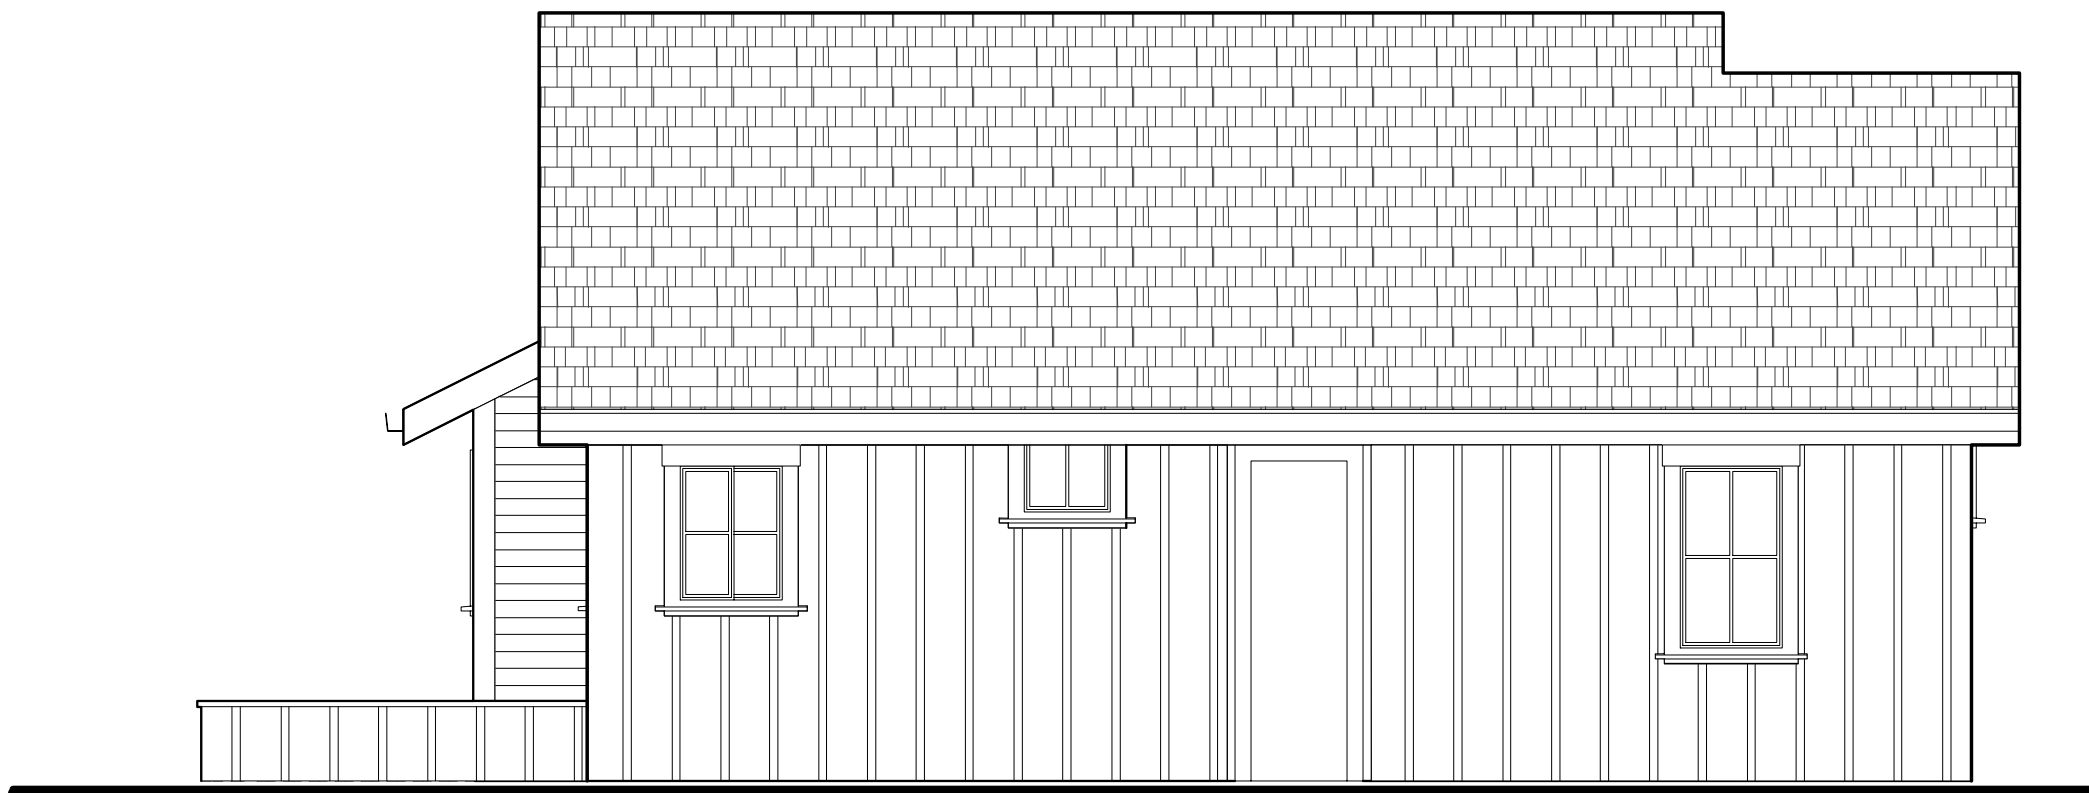

NORTH ELEVATION




EAST ELEVATION

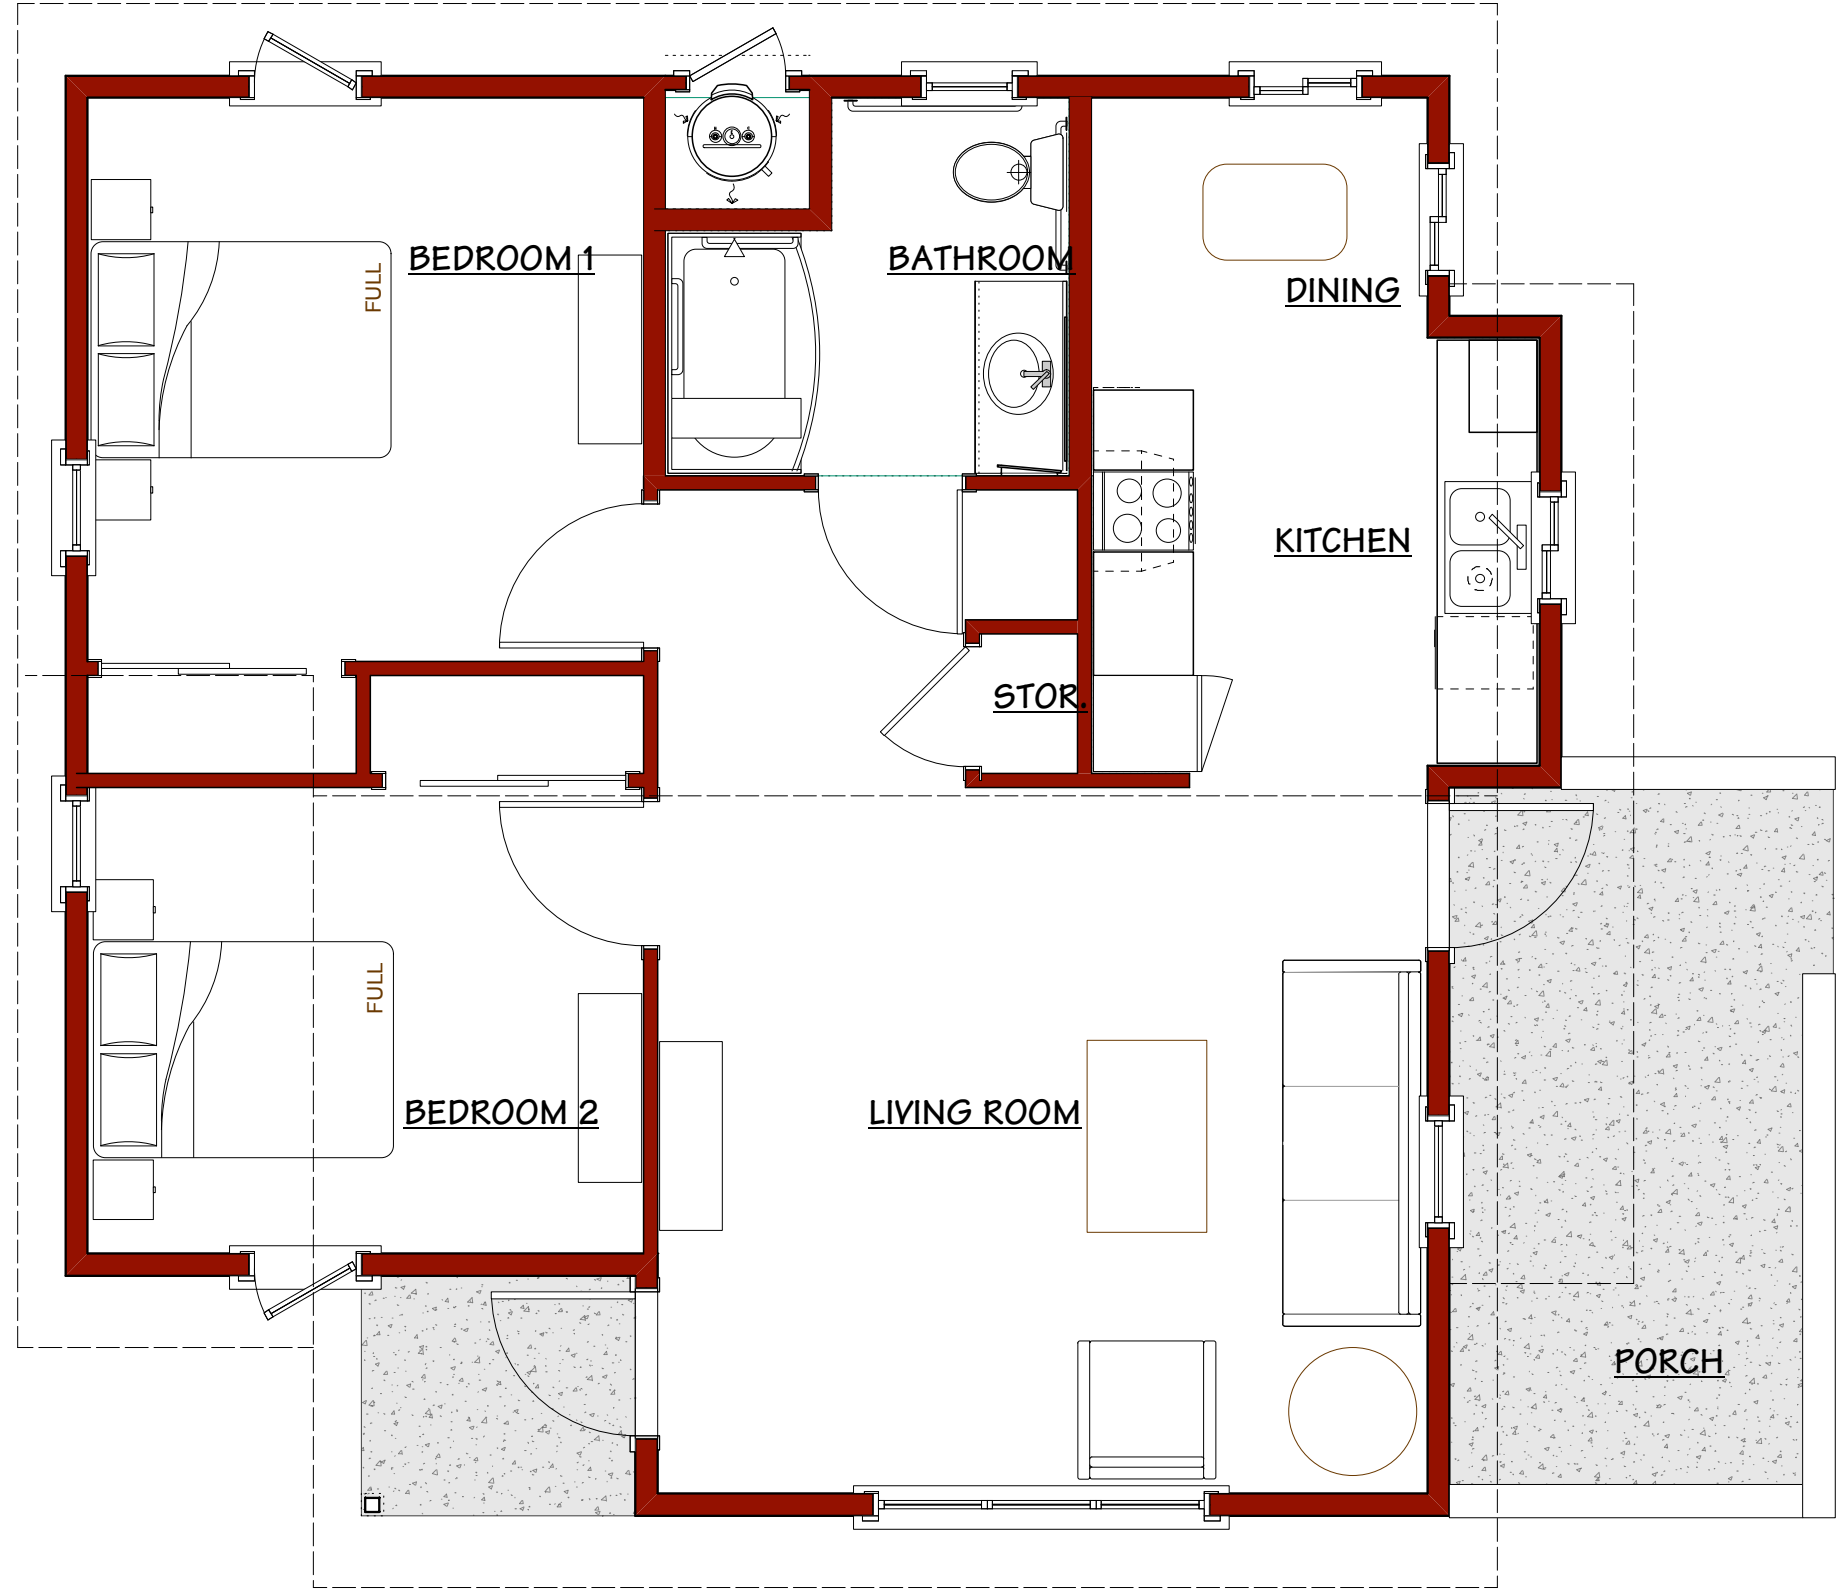


UFAS UNIT - TWO BEDROOM (830 S.F.)


Scale: 1/4" = 1'-0"

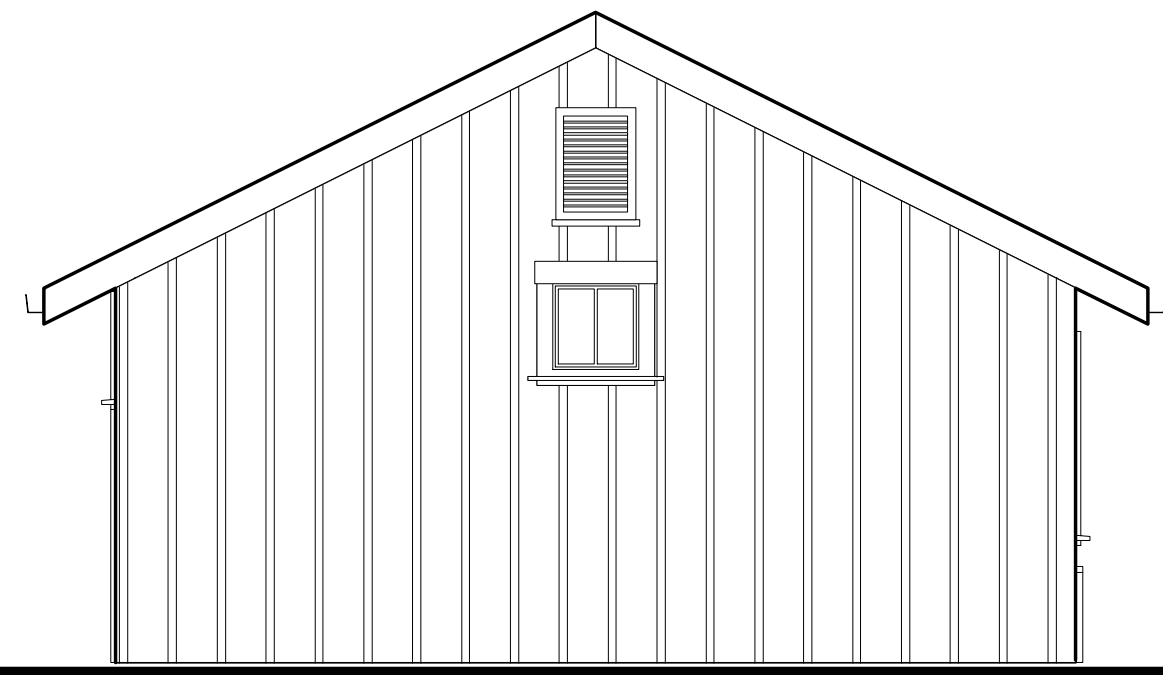


WEST ELEVATION

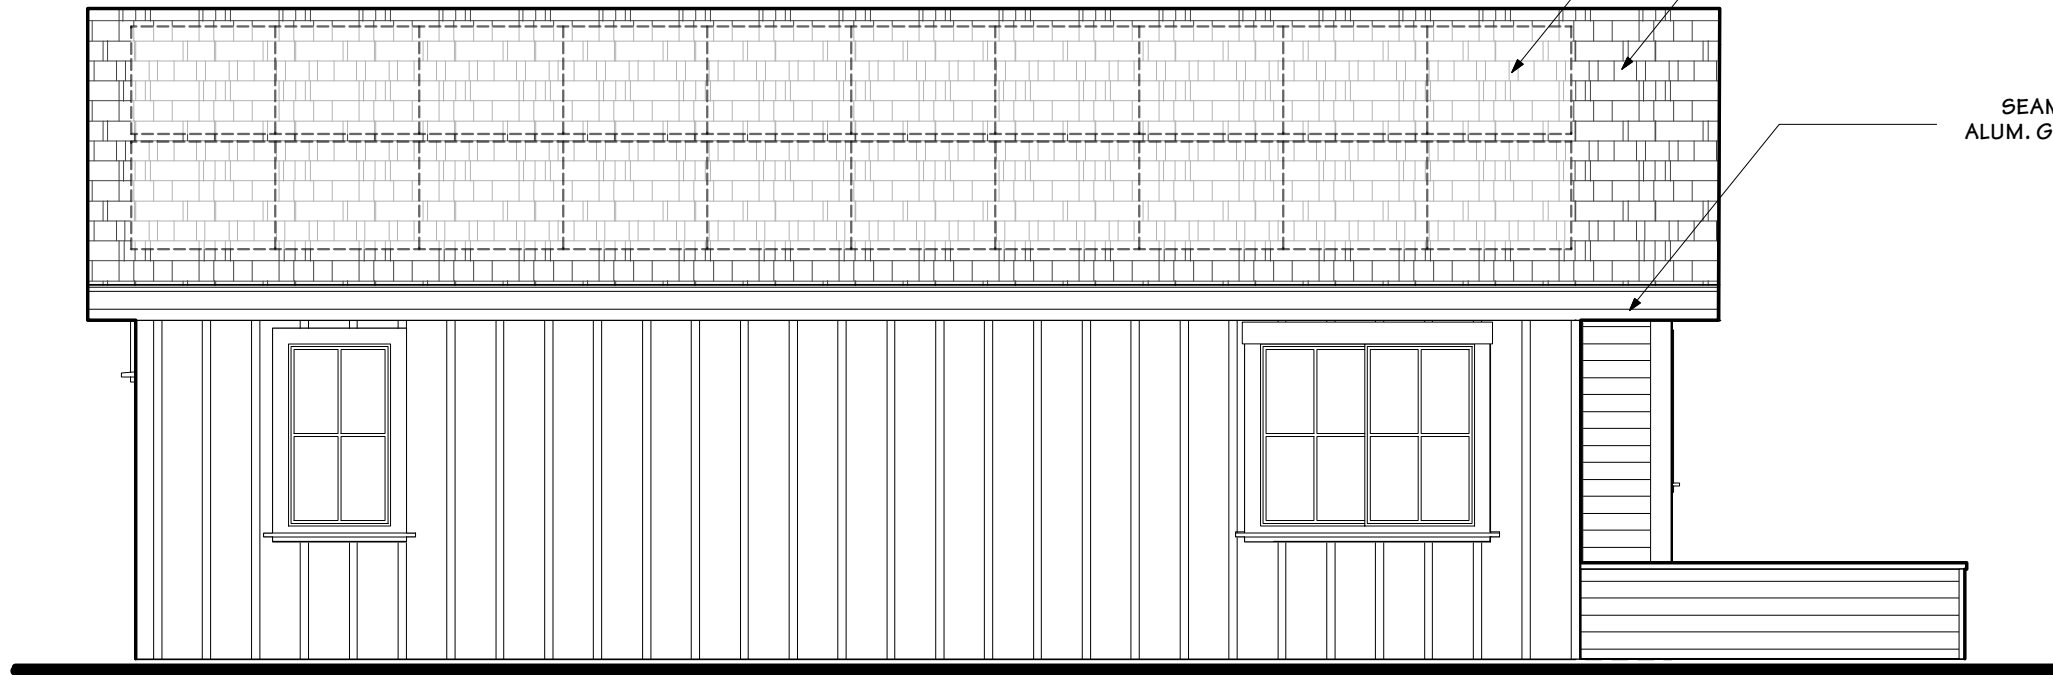


SOUTH ELEVATION

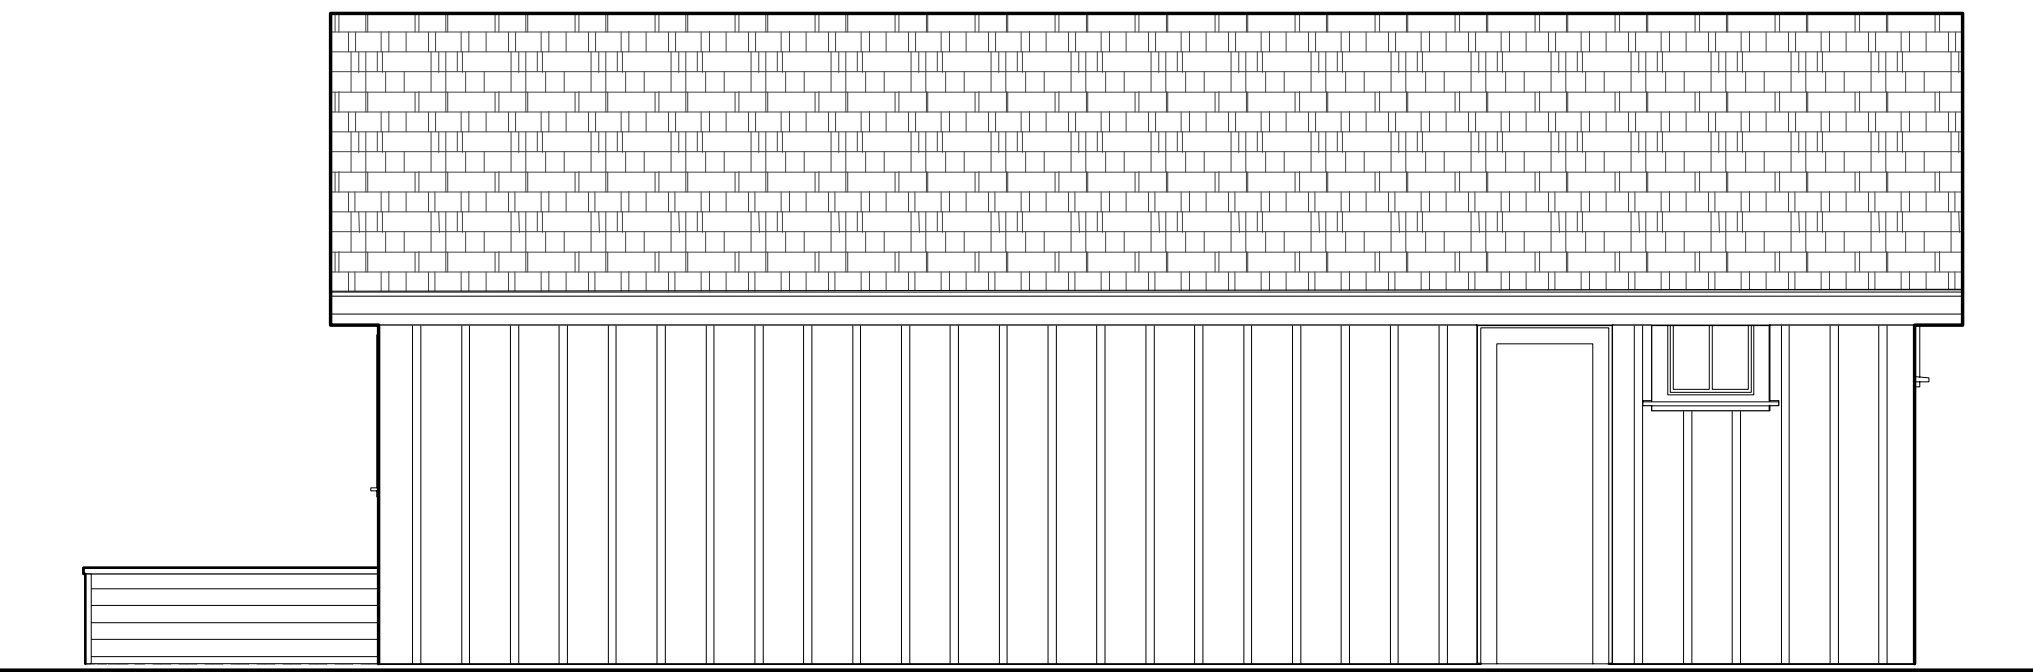

NORTH ELEVATION

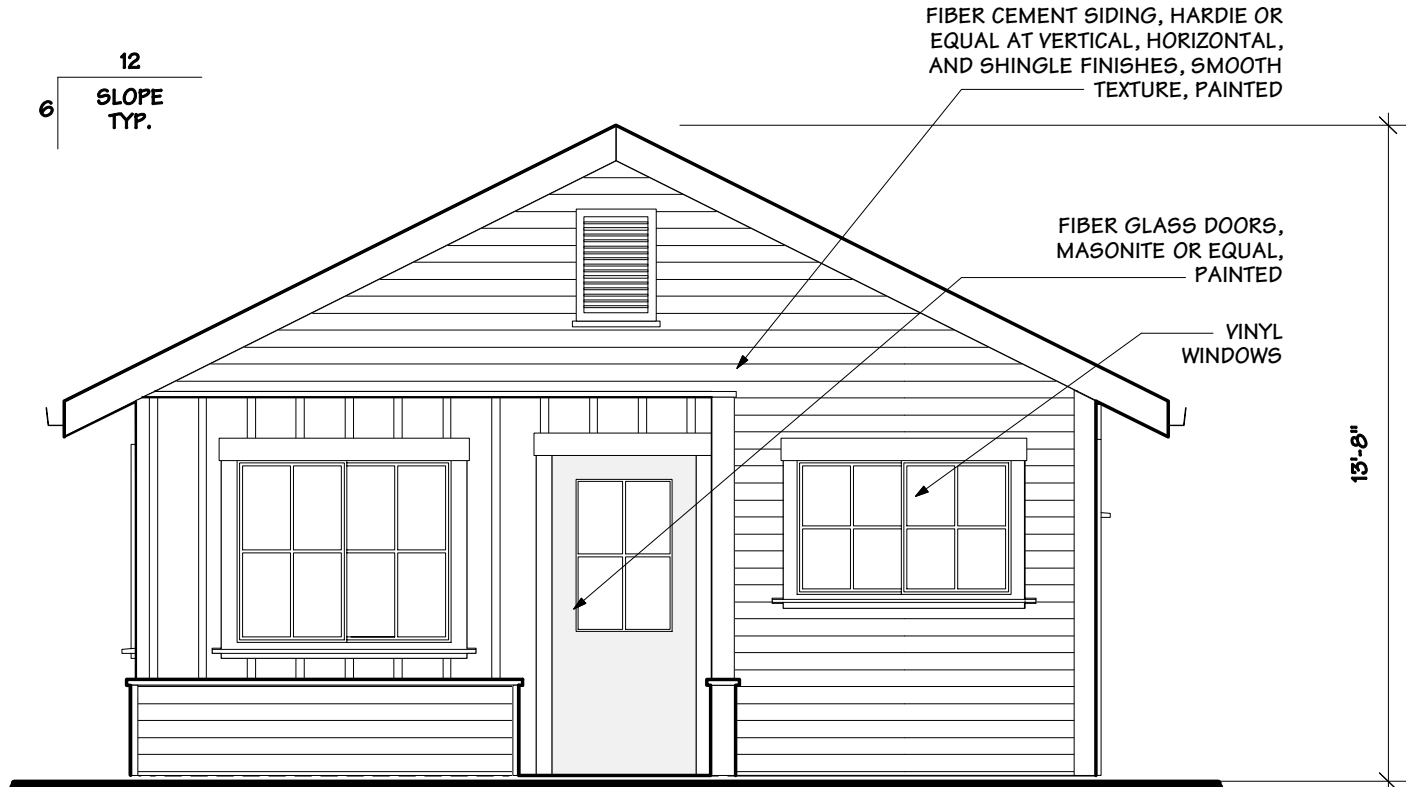

EAST ELEVATION

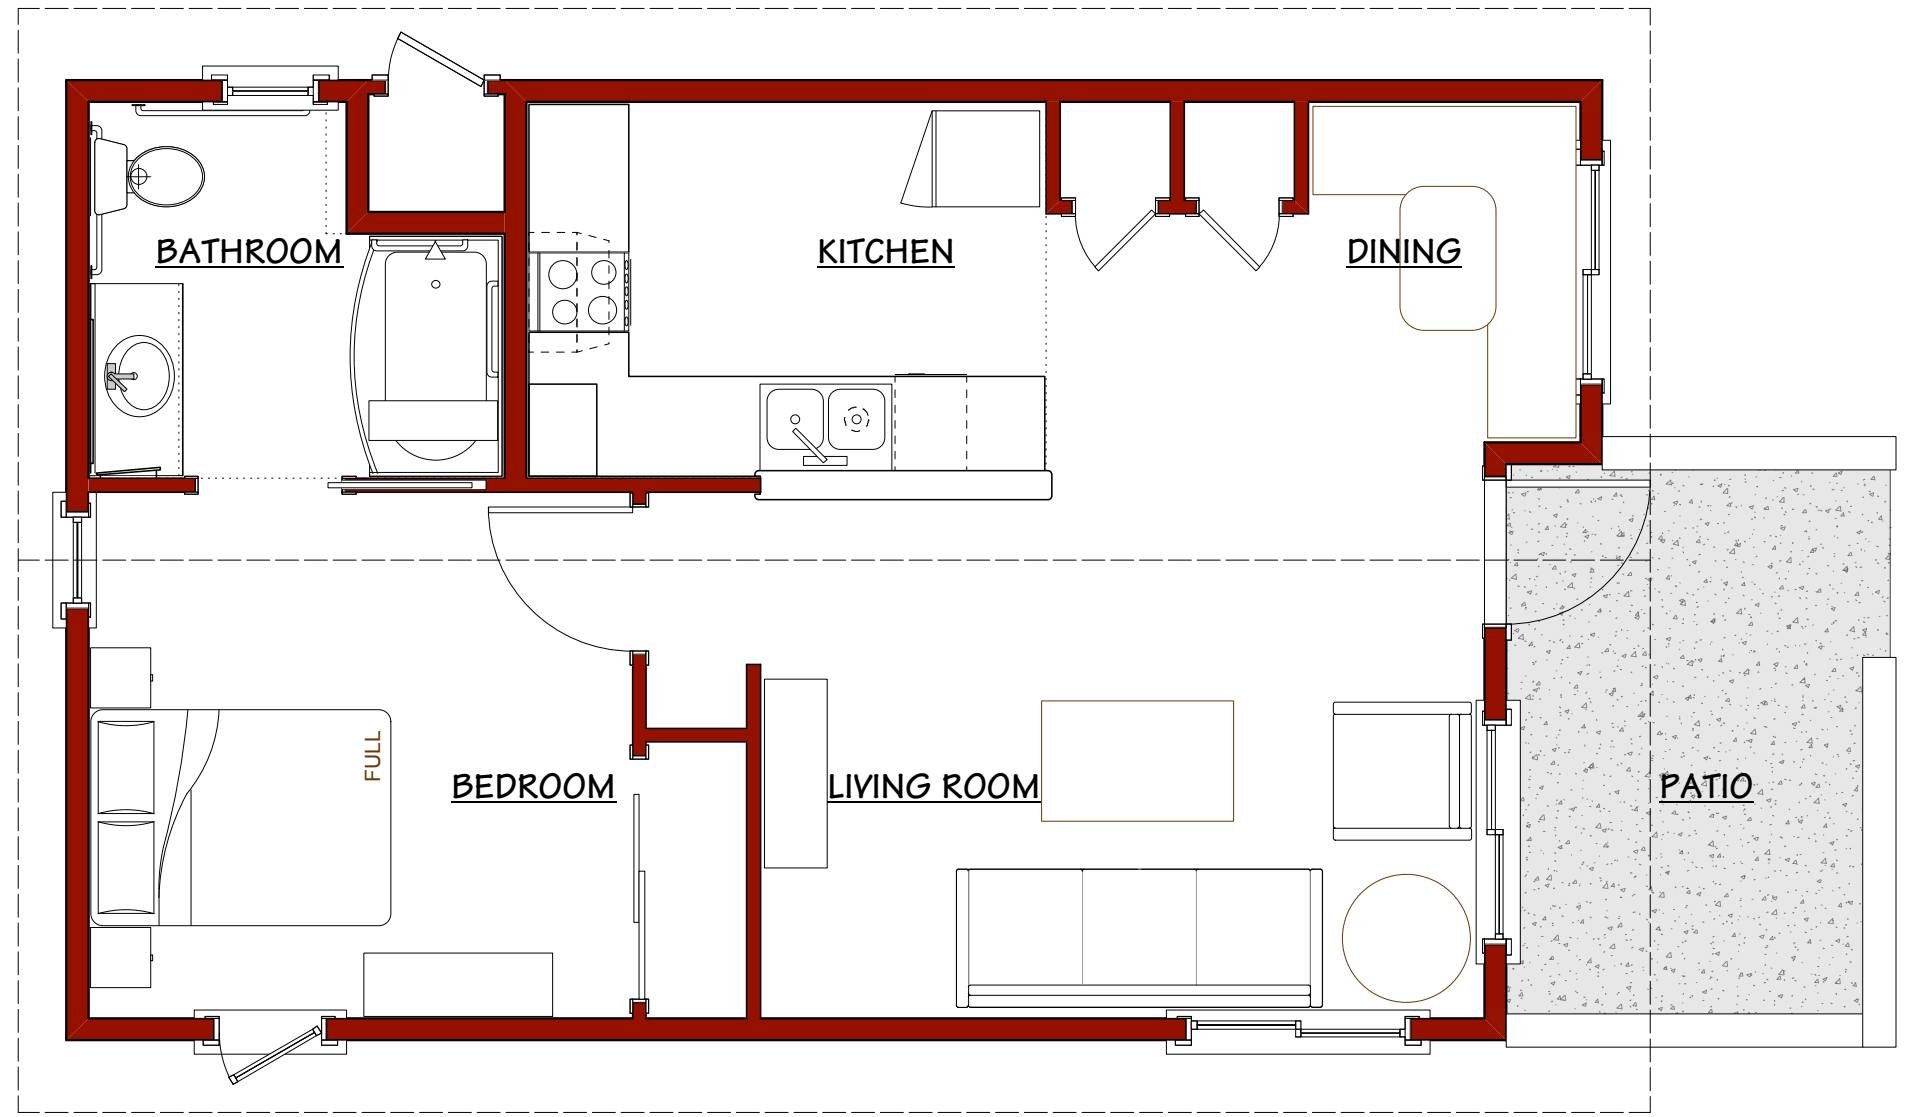

UFAS UNIT - ONE BEDROOM (616 S.F.)

Scale: 1/4" = 1'-0"

REVISIONS :

K. BOODJEH ARCHITECT
ARCHITECTURE AND PLANNING
P.O. BOX 981 ARCATA CA 95518
ALL PERMITS, CONTRACTS, DEEDS AND ASSUMPTIONS SUBJECT TO THESE PLANS AND SPECIFICATIONS ARE THE SOLE PROPERTY OF THE OFFICE OF K. BOODJEH ARCHITECT, A PROFESSIONAL ARCHITECT, AND ARE LOANED TO THE CLIENT FOR THE PROJECT ONLY. NO PARTS OF THESE PLANS OR SPECIFICATIONS ARE TO BE REPRODUCED OR TRANSMITTED IN ANY FORM OR BY ANY MEANS, ELECTRONIC OR MECHANICAL, WITHOUT THE WRITTEN CONSENT OF K. BOODJEH ARCHITECT, A PROFESSIONAL ARCHITECT.

SOUTH STREET COTTAGES
KEMPE WAY AND SOUTH STREET
FORT BRAGG, CA 95437

**TYPICAL
FLOOR PLANS &
ELEVATIONS**

DATE :
NOVEMBER 30th, 2017
SCALE :
AS SHOWN
JOB # :

SHEET

A.4

OF SHEETS