
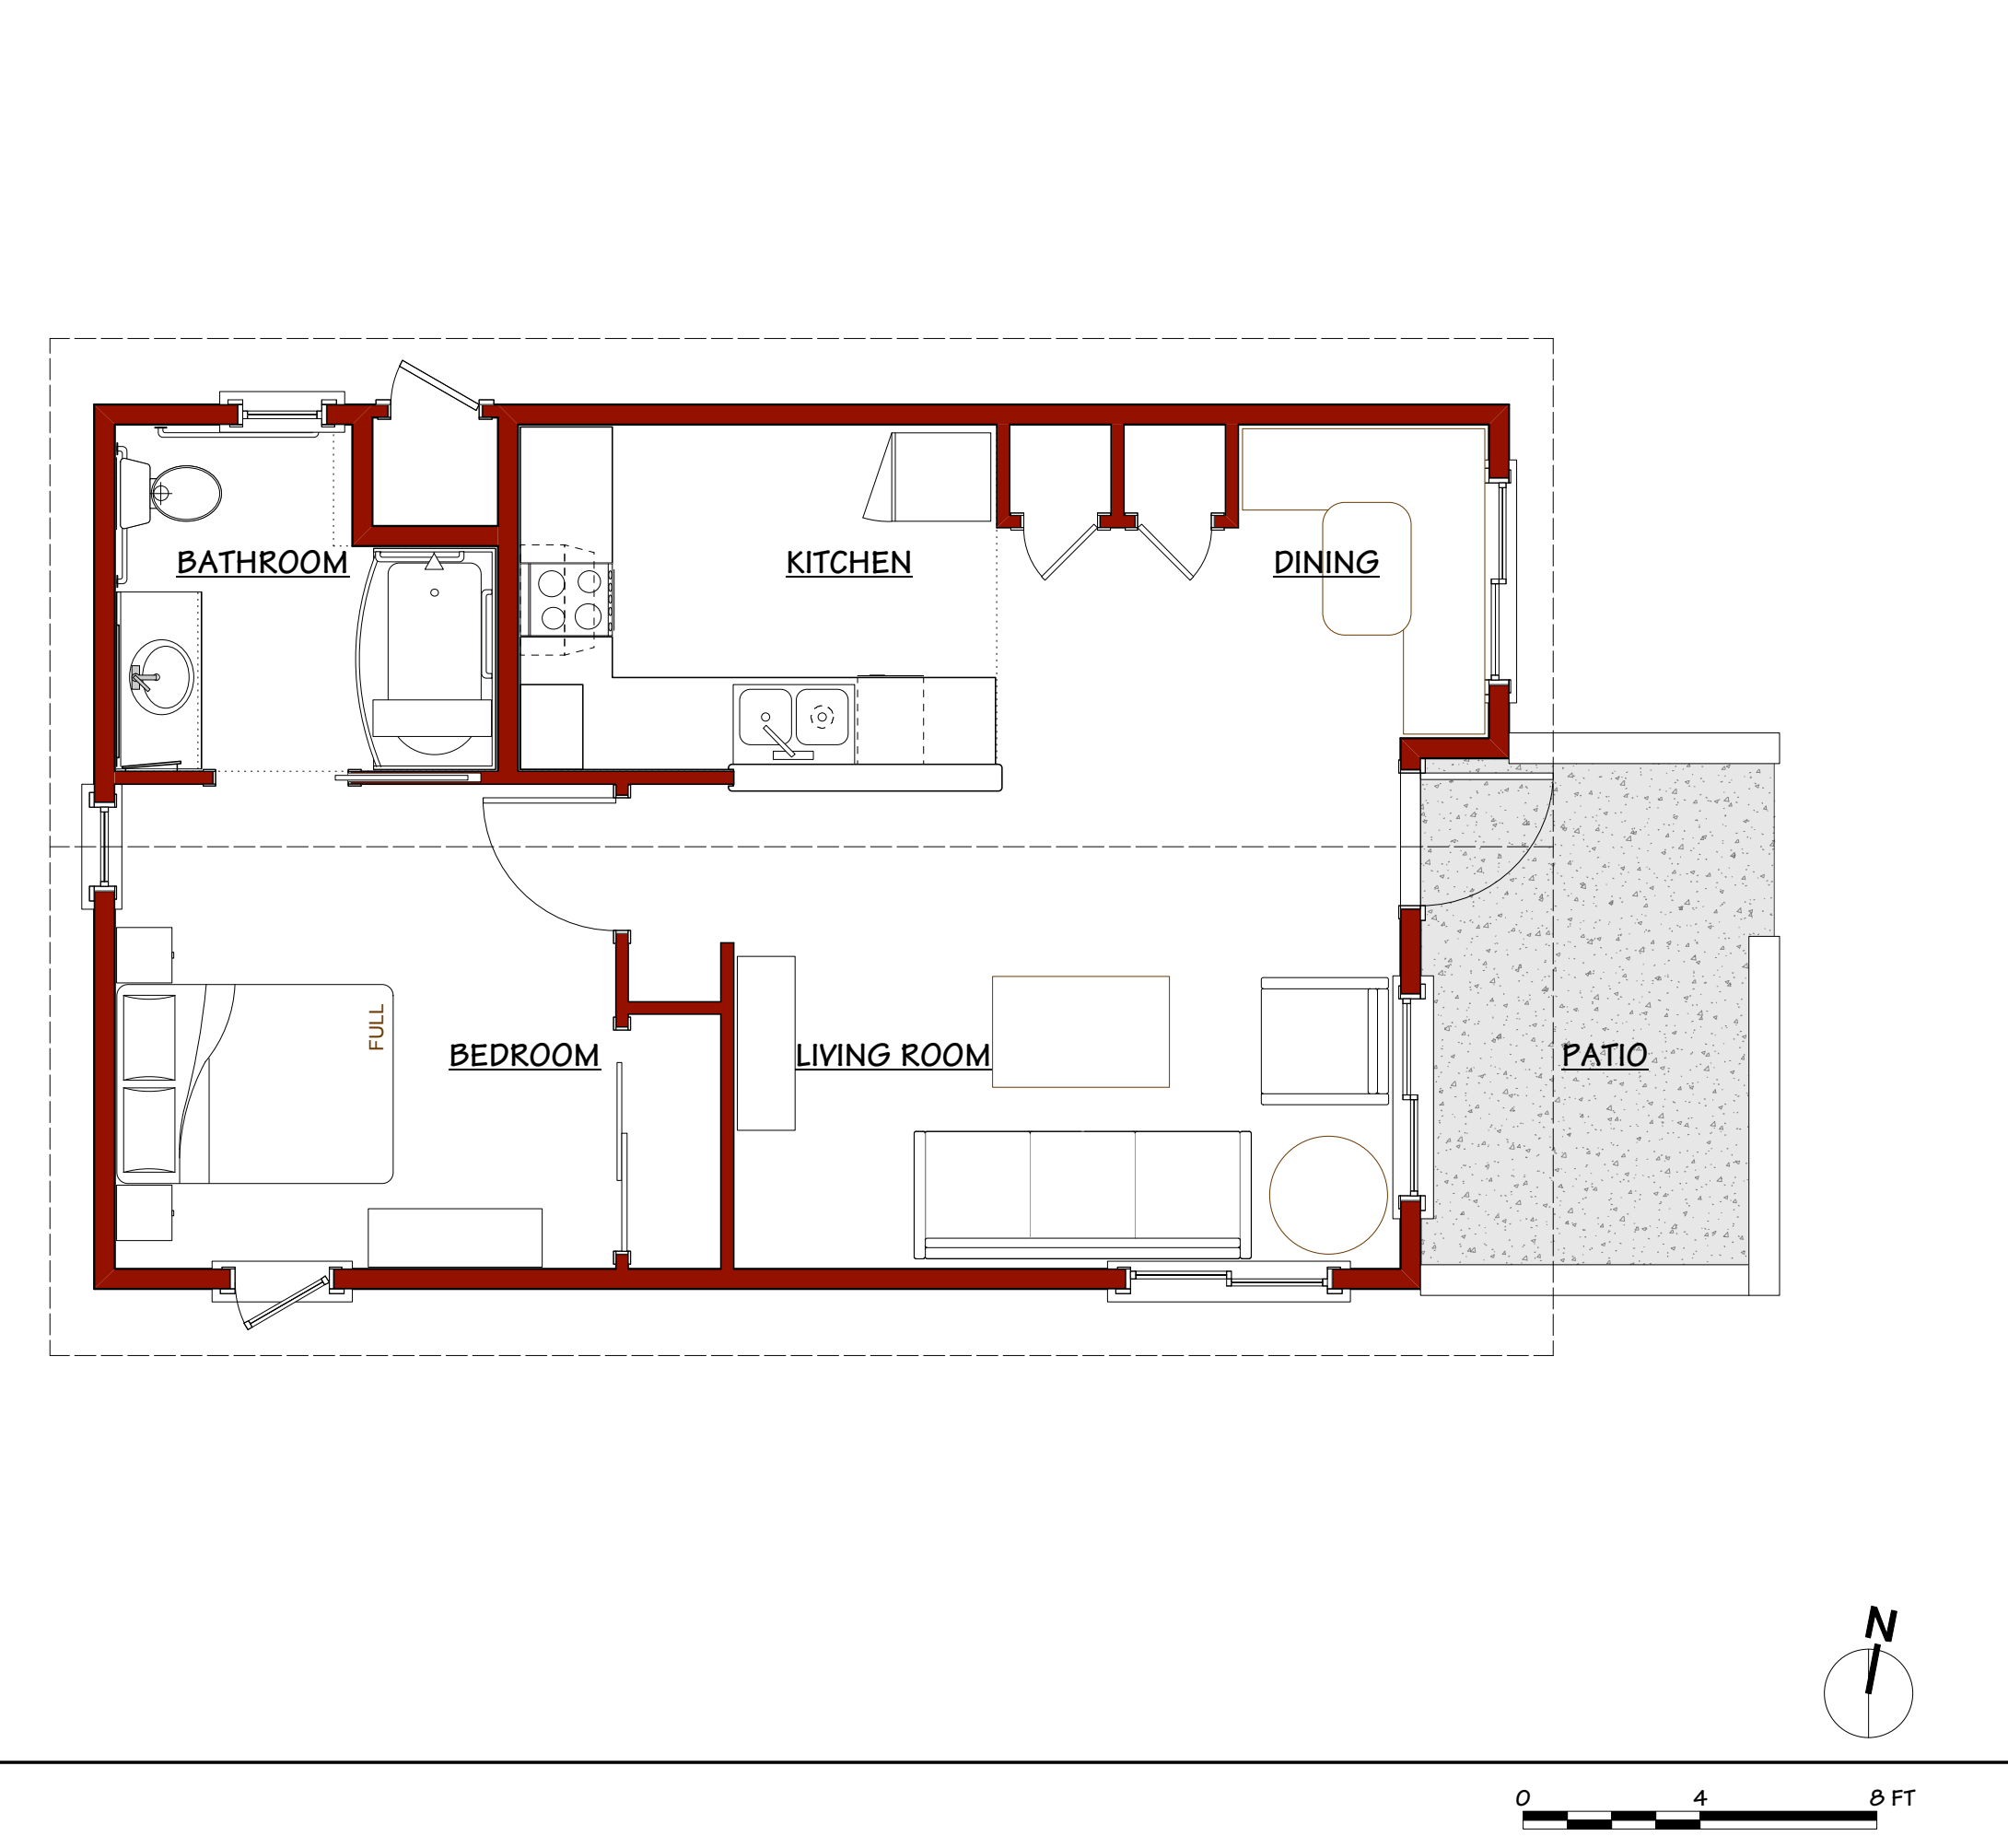


UFAS UNIT - TWO BEDROOM (830 S.F.)
Scale: 1/4" = 1'-0"

REVISIONS :

K. BOODJEH ARCHITECT
ARCHITECTURE AND PLANNING
P.O. BOX 981 ARCATA CA 95518
ALL PERMITS, CONTRACTS, DEEDS AND ASSUMPTIONS SUBJECT TO THE LOCAL, STATE AND FEDERAL REQUIREMENTS AS THE SOLE PROPERTY OF THE ARCHITECT AND ARCHITECTS ASSOCIATION. ANY ARCHITECTURE AND PLANNING WORK DELIVERED TO ANY PERSON OR ENTITY WITHOUT THE WRITTEN CONSENT OF K. BOODJEH ARCHITECT, A.A.A. ARCHITECTURE AND PLANNING

SOUTH STREET COTTAGES
KEMPE WAY AND SOUTH STREET
FORT BRAGG, CA 95437

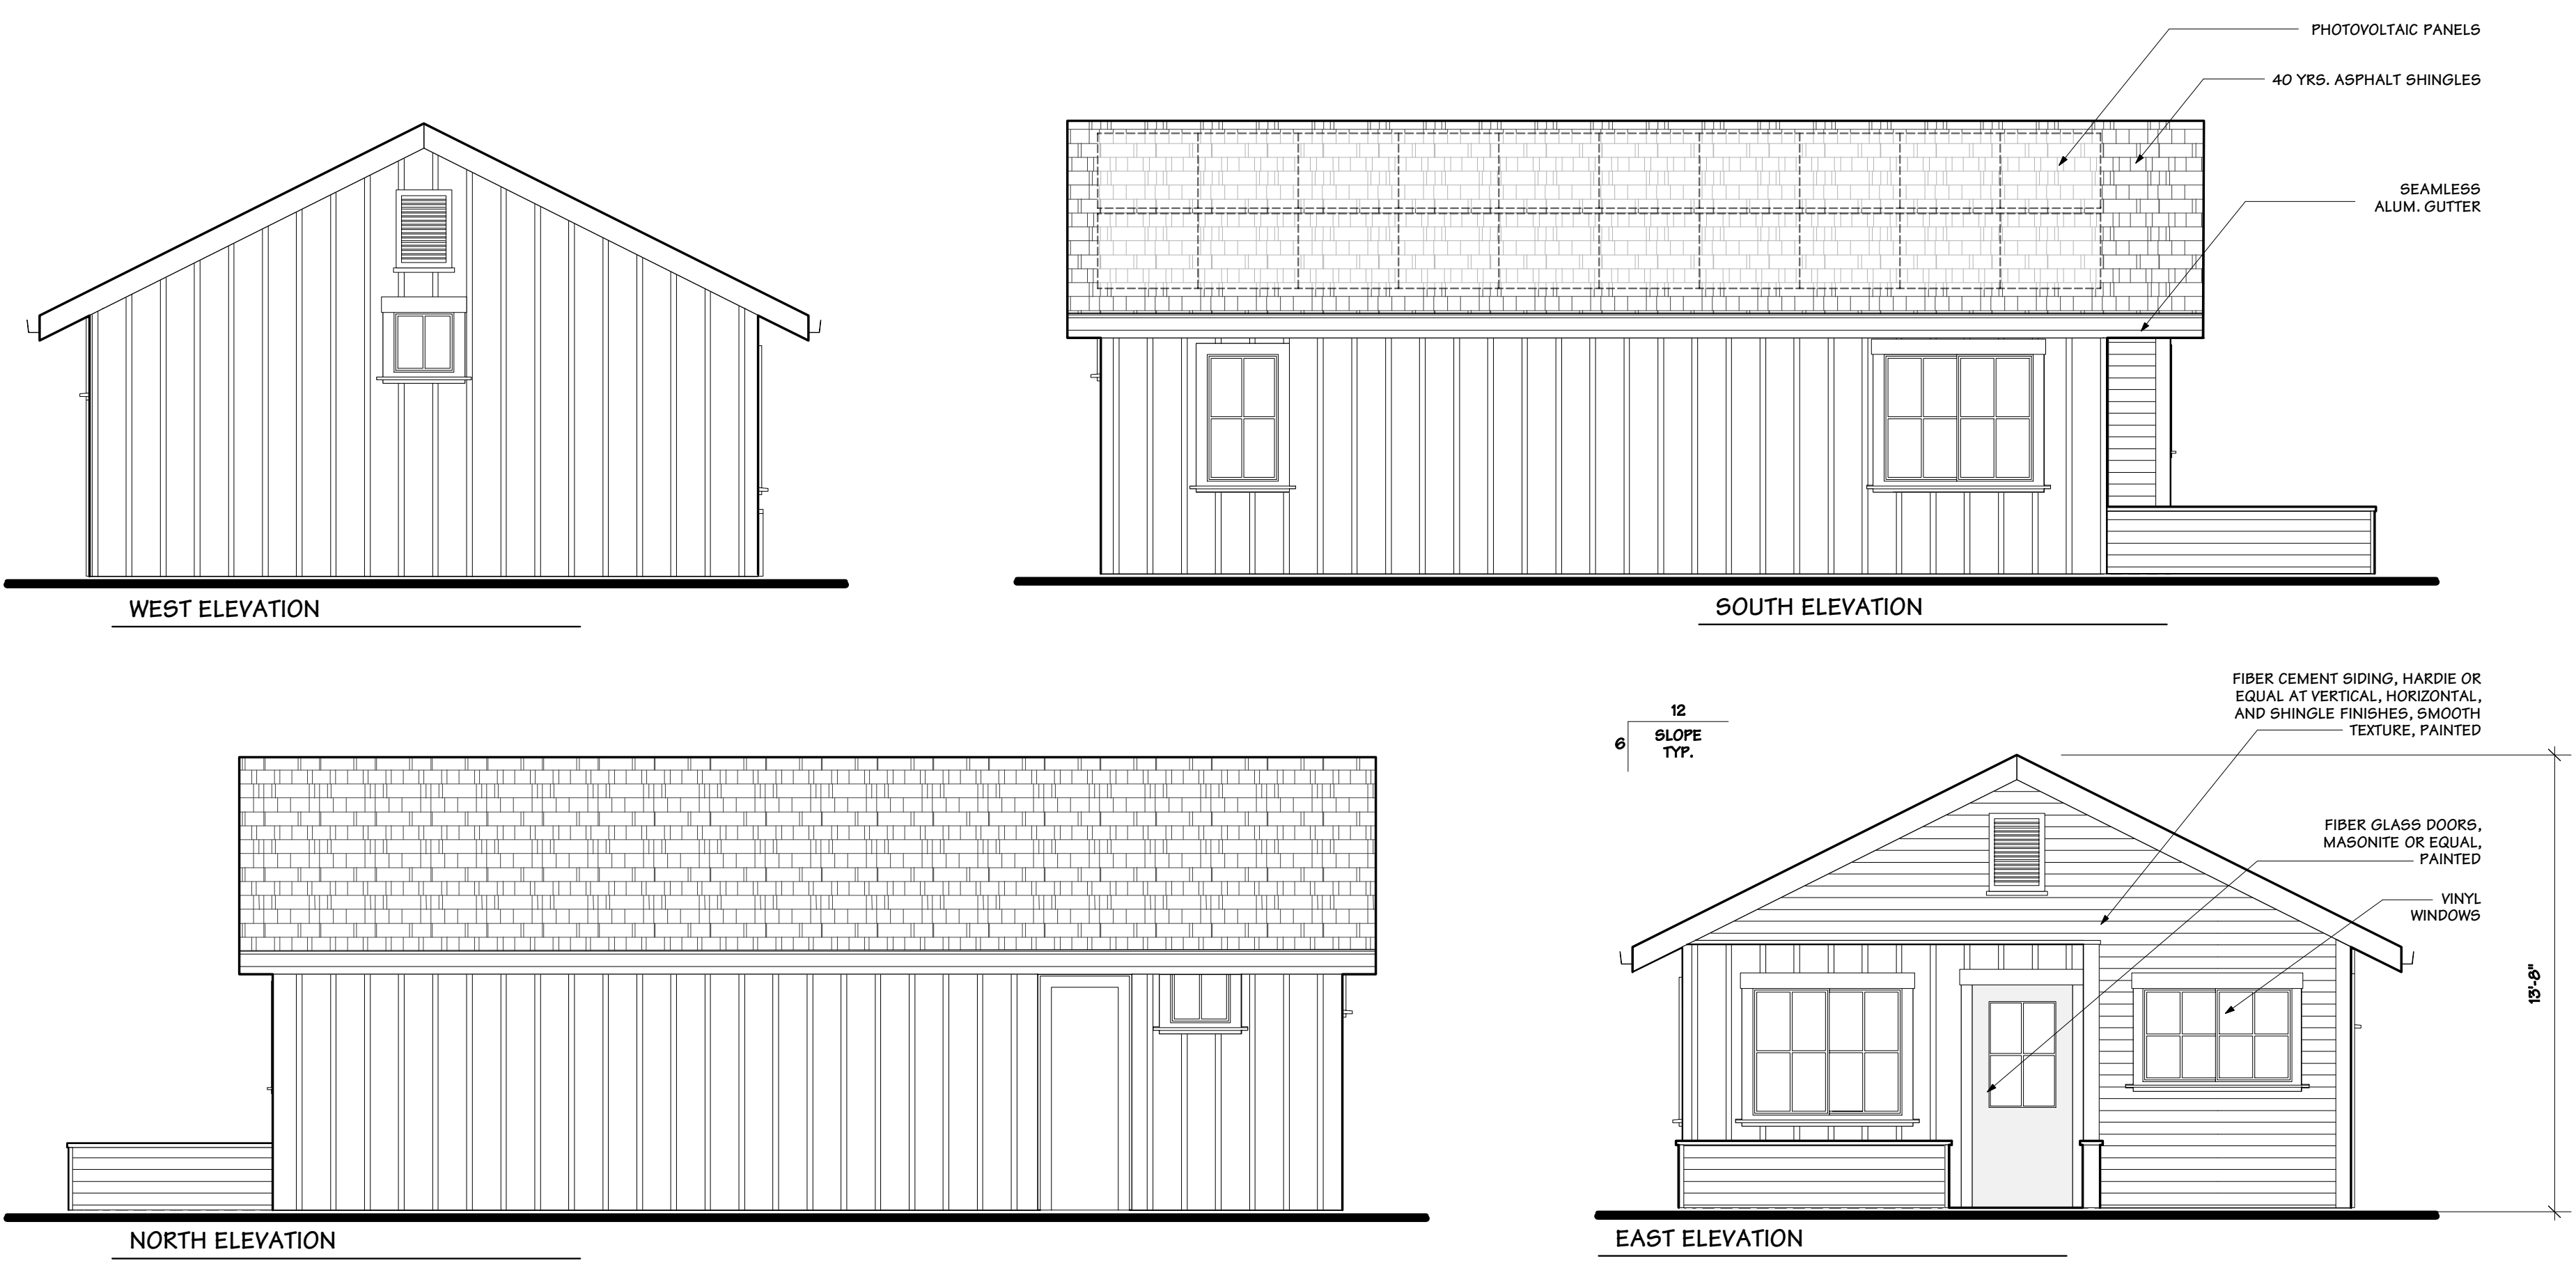

UFAS UNIT - ONE BEDROOM (616 S.F.)
Scale: 1/4" = 1'-0"

**TYPICAL
FLOOR PLANS &
ELEVATIONS**

DATE :
NOVEMBER 30th, 2017
SCALE :
AS SHOWN
JOB # :

SHEET
A.4
OF SHEETS