


SAVED: 6/28/2024 10:31 AM JNMAULTY, PLOTTED: 7/8/2024 4:15 PM JUSTIS MAULTY
 T:\Willits\2023\423065-NOYO\MarineScience\Draws\423065-SITE.dwg

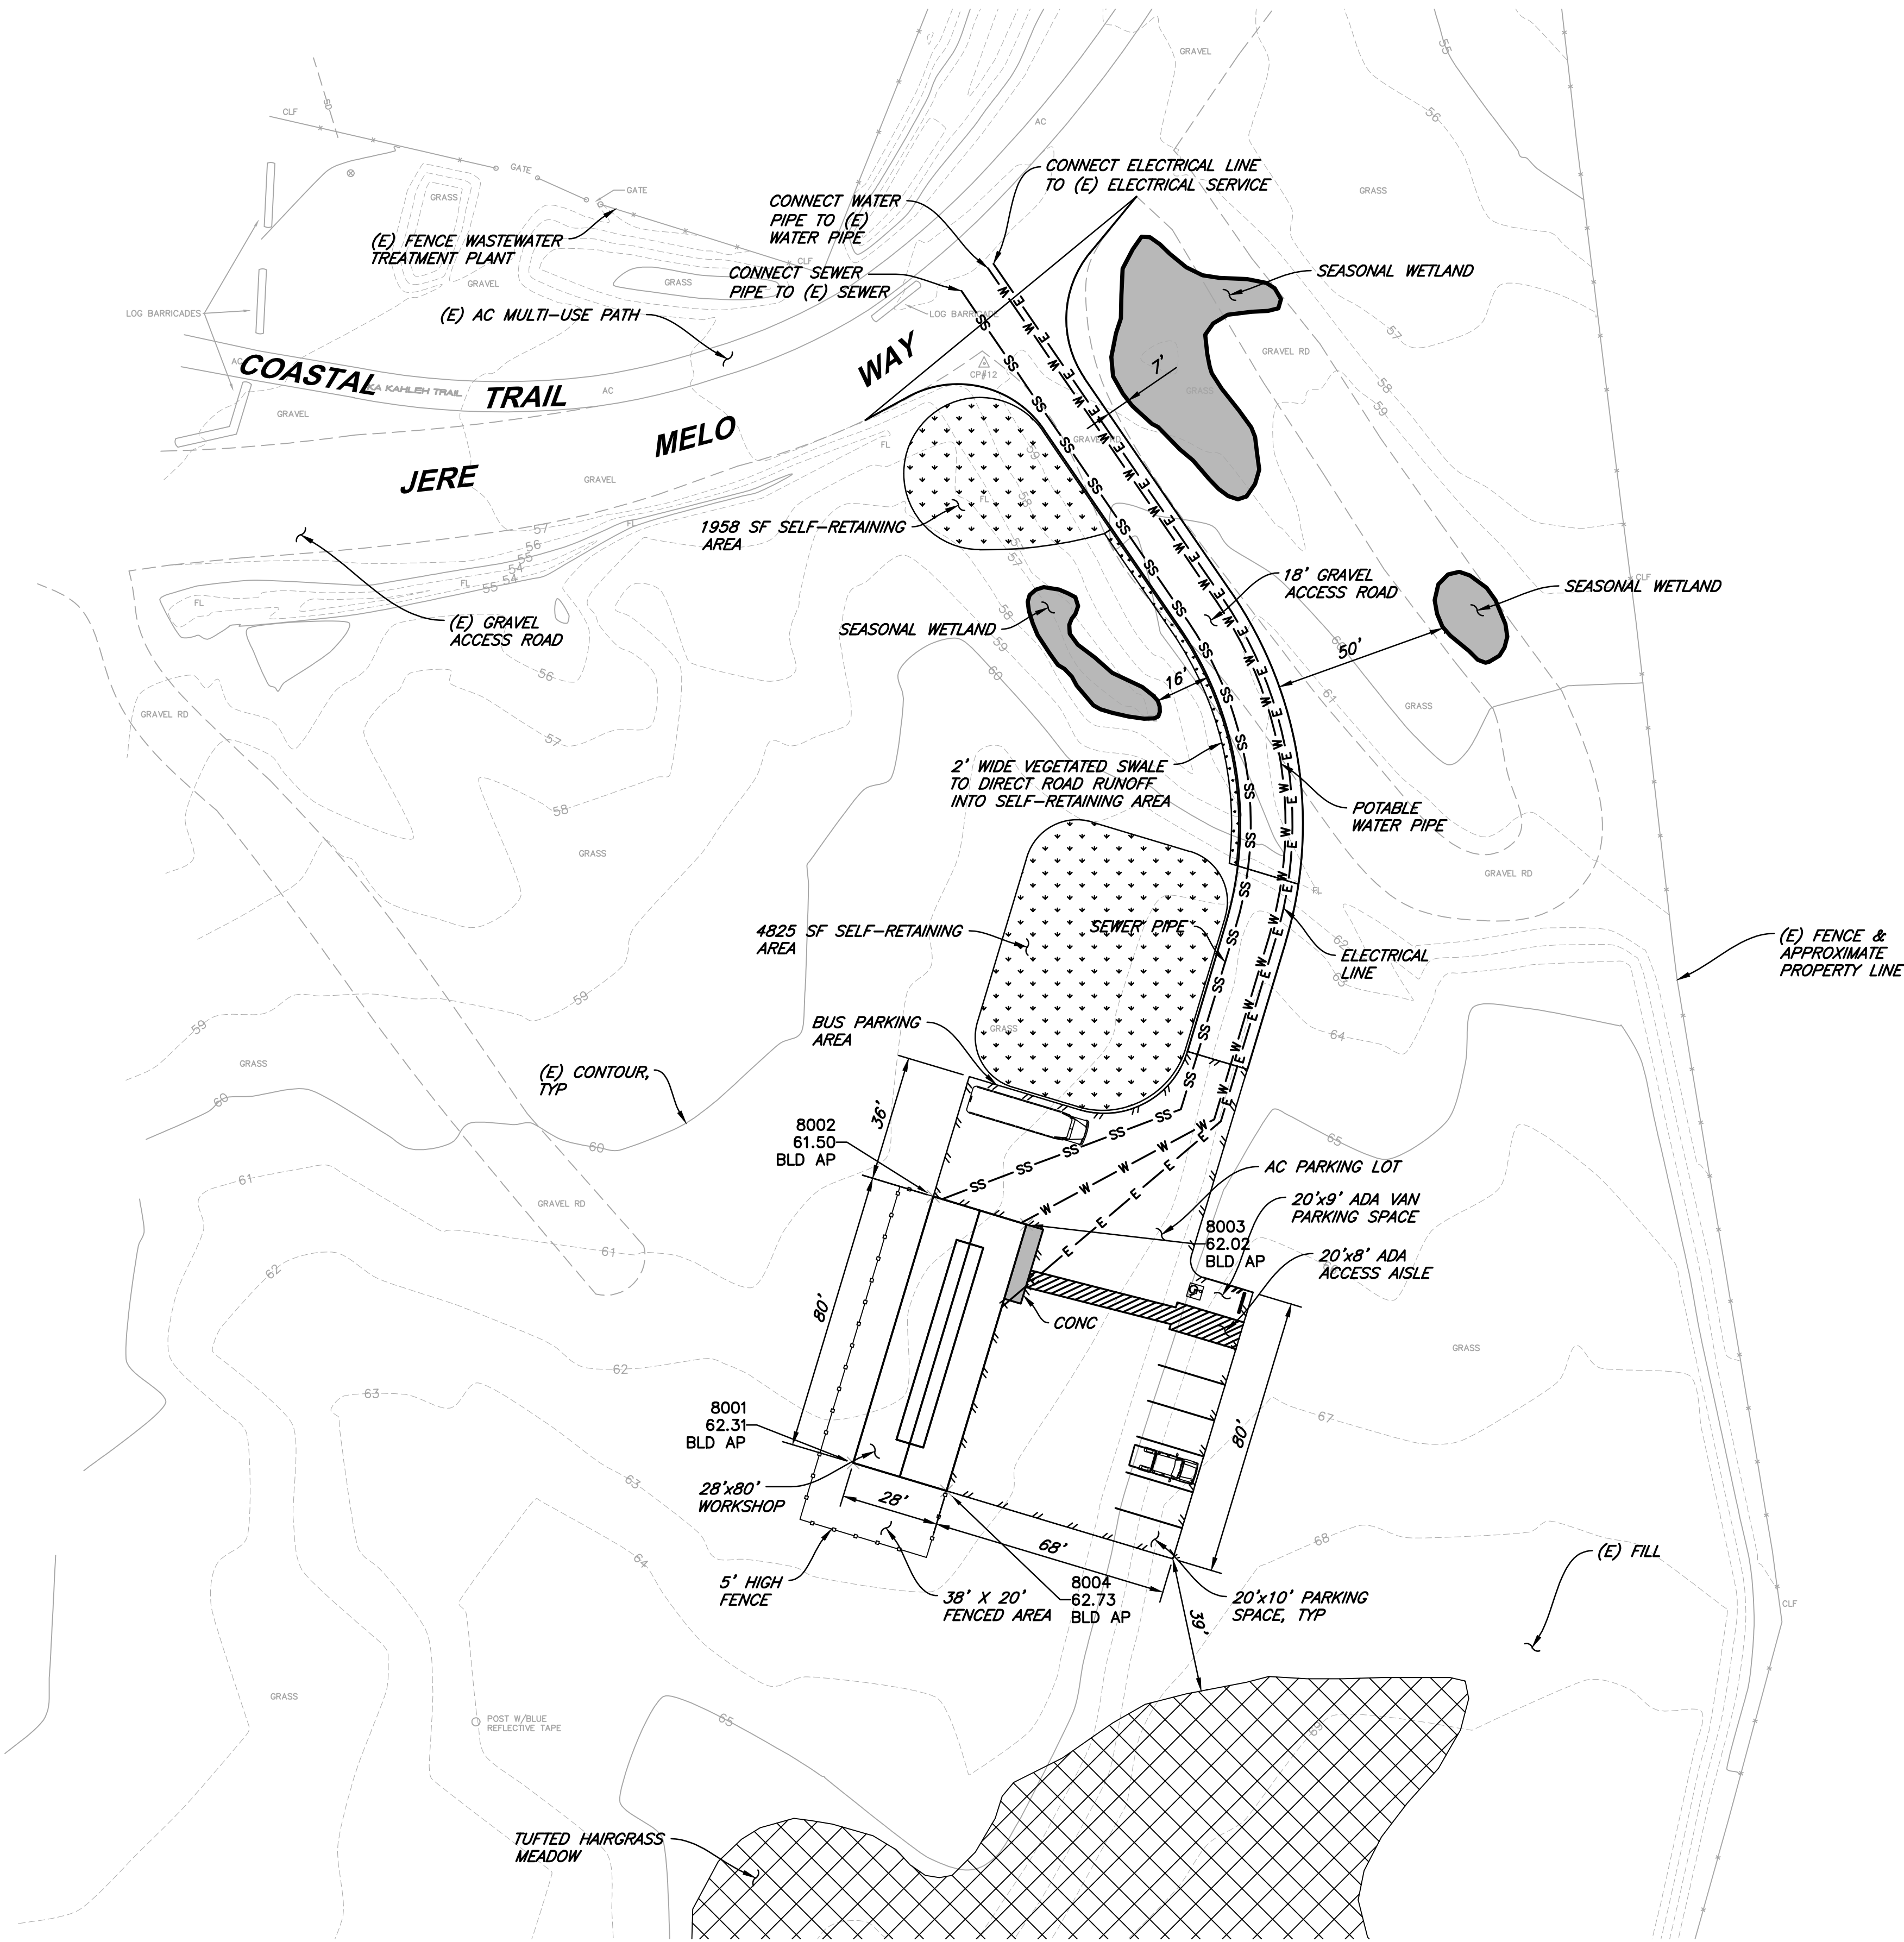

SITE PLAN
 1"=30'

PRELIMINARY

NOYO CENTER FOR MARINE SCIENCE LA-BONE-ATORY FORT BRAGG, CALIFORNIA		DR	JN	NO.	DATE	REVISION	BY
SITE PLAN		CHK	CHKR				
SHEET C1.0		APVD					
SEQ							
DATE 07/2024							
PROJ. NO. 423065							
VERIFY SCALES		BAR IS ONE INCH ON ORIGINAL DRAWING IF NOT ONE INCH ON THIS SHEET ADJUST SCALES ACCORDINGLY					
535 S. MAIN ST WILLITS, CA 95490 WWW.S&M-ENR.COM 707-499-4518							