
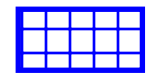



LEGEND:

-  Approximate location of BioSolids Storage Building
-  Approximate location of Solar Panels
-  Location of Biosolids Dryer Building

Solar Panels

Biosolids Storage Building (50'x100')

Biosolids Dryer Building



SITE PLAN

Fort Bragg Wastewater Treatment Plant Improvements

Date
8/13/2024

Page
1



ALFREDO HUERTA EXT. 138

---	---
---	---
---	---
---	---
---	---
---	---
---	---
---	---

416 N. FRANKLIN STREET
FORT BRAGG, CALIFORNIA 95437
TEL. 707.7961-2823
.....
C o n s u l t a n t

Project
Bio Solids Storage Building

Fort Bragg
Wastewater Treatment Plant

281 Jere Melo Street
Fort Bragg, California 95437

The contractor shall verify and be responsible for all dimensions and conditions on the job and this office must be notified in writing of any variation from the dimensions and conditions shown by these drawings.

This drawing is not final or to be used for construction until signed by the architect and owner.

All drawings and written material appearing herein constitute the original and unpublished work of the Engineer and the same may not be duplicated, used or disclosed without written consent of the Engineer.

Architect
Drawn By **A. HUERTA**

NO.	DATE	DESCRIPTION



Job No. WWP-00024

Date

Drawing No.

A1

.....
OF SHEETS

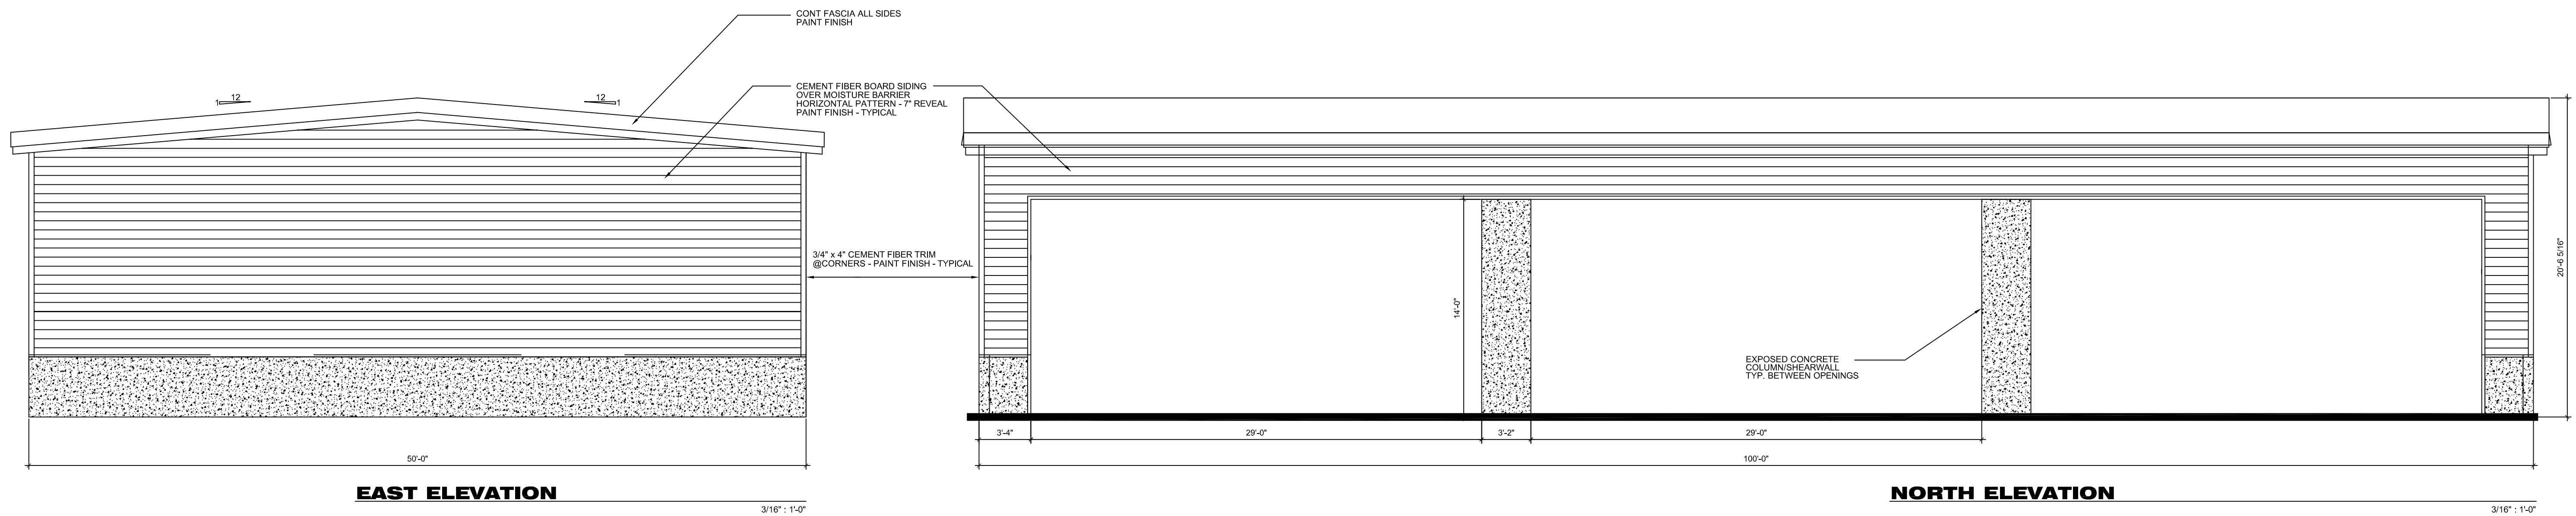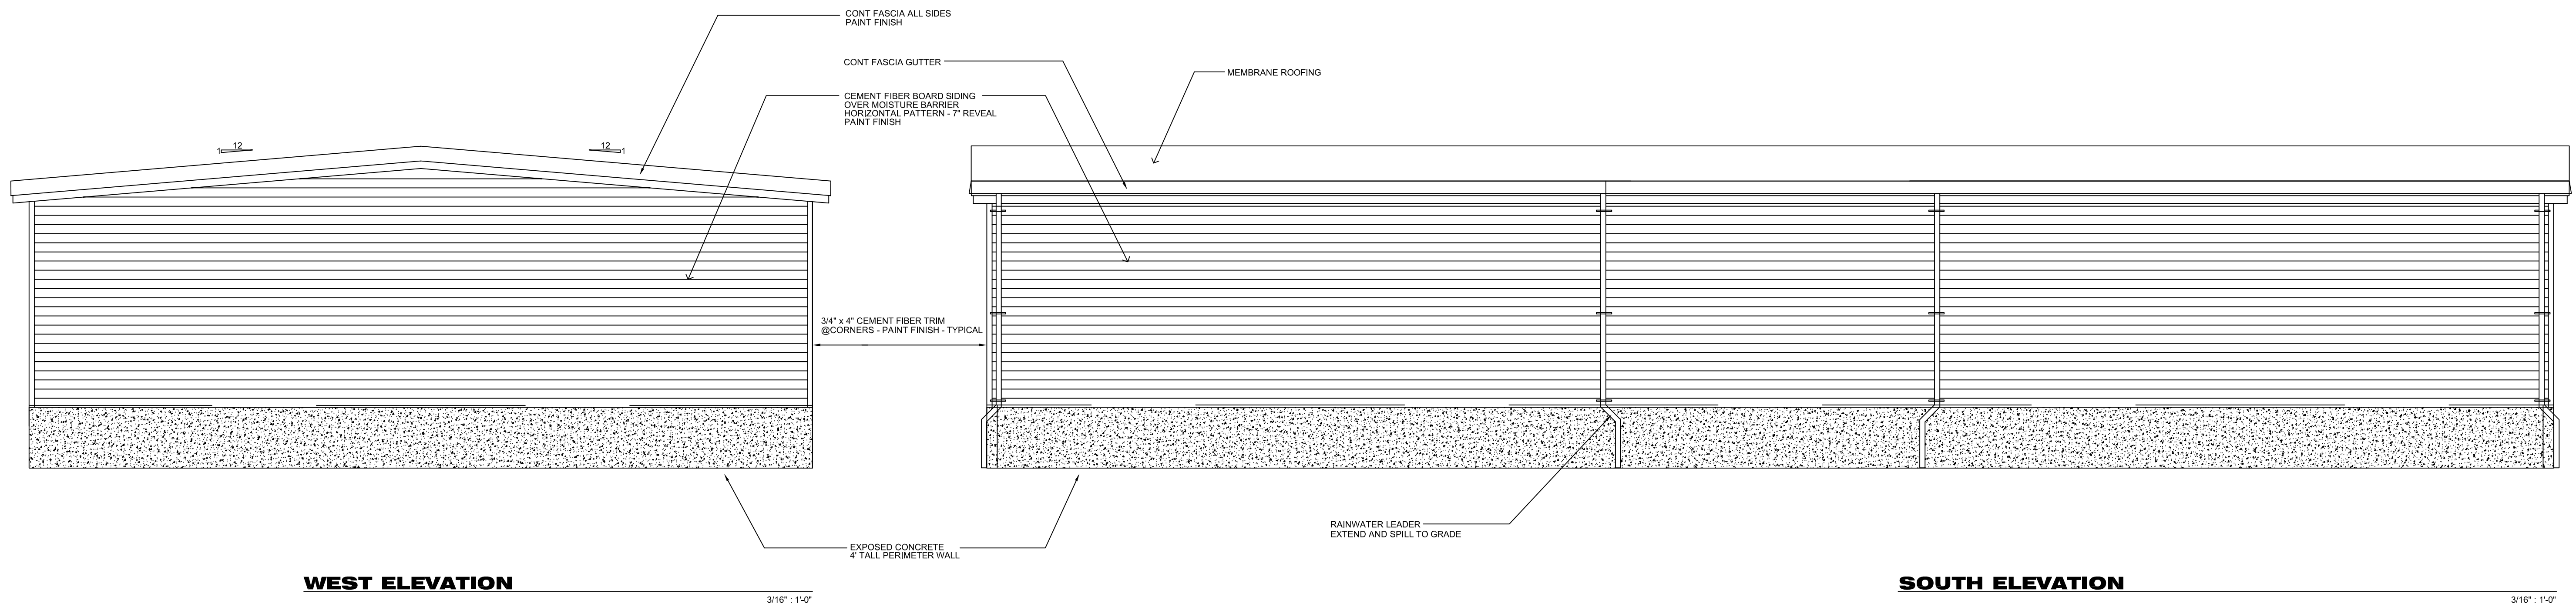

Drawing No.

A1

.....
OF SHEETS

Project

Bio Solids Dryer Building Improvements

Fort Bragg
Wastewater Treatment Plant

Noyo Point Road
Fort Bragg, California 95437

.....
 The undersigned architect does not represent that these plans or the specifications in connection therewith are suitable, whether or not modified for any other site than the one for which they were specifically prepared. The architect disclaims responsibility for these plans and specifications if they are used in whole or in part at any other site.

The contractor shall verify and be responsible for all dimensions and conditions on the job and this office must be notified in writing of any variation from the dimensions and conditions shown by these drawings.

This drawing is not final or to be used for construction until signed by the architect and owner.

All drawings and written material appearing herein constitute the original and unpublished work of the Architect and the same may not be duplicated, used or disclosed without written consent of the Architect.

Architect

Drawn By


Revisions

NO.	DATE	DESCRIPTION

Job No. C23032.00
Date


Drawing No.

A3-1

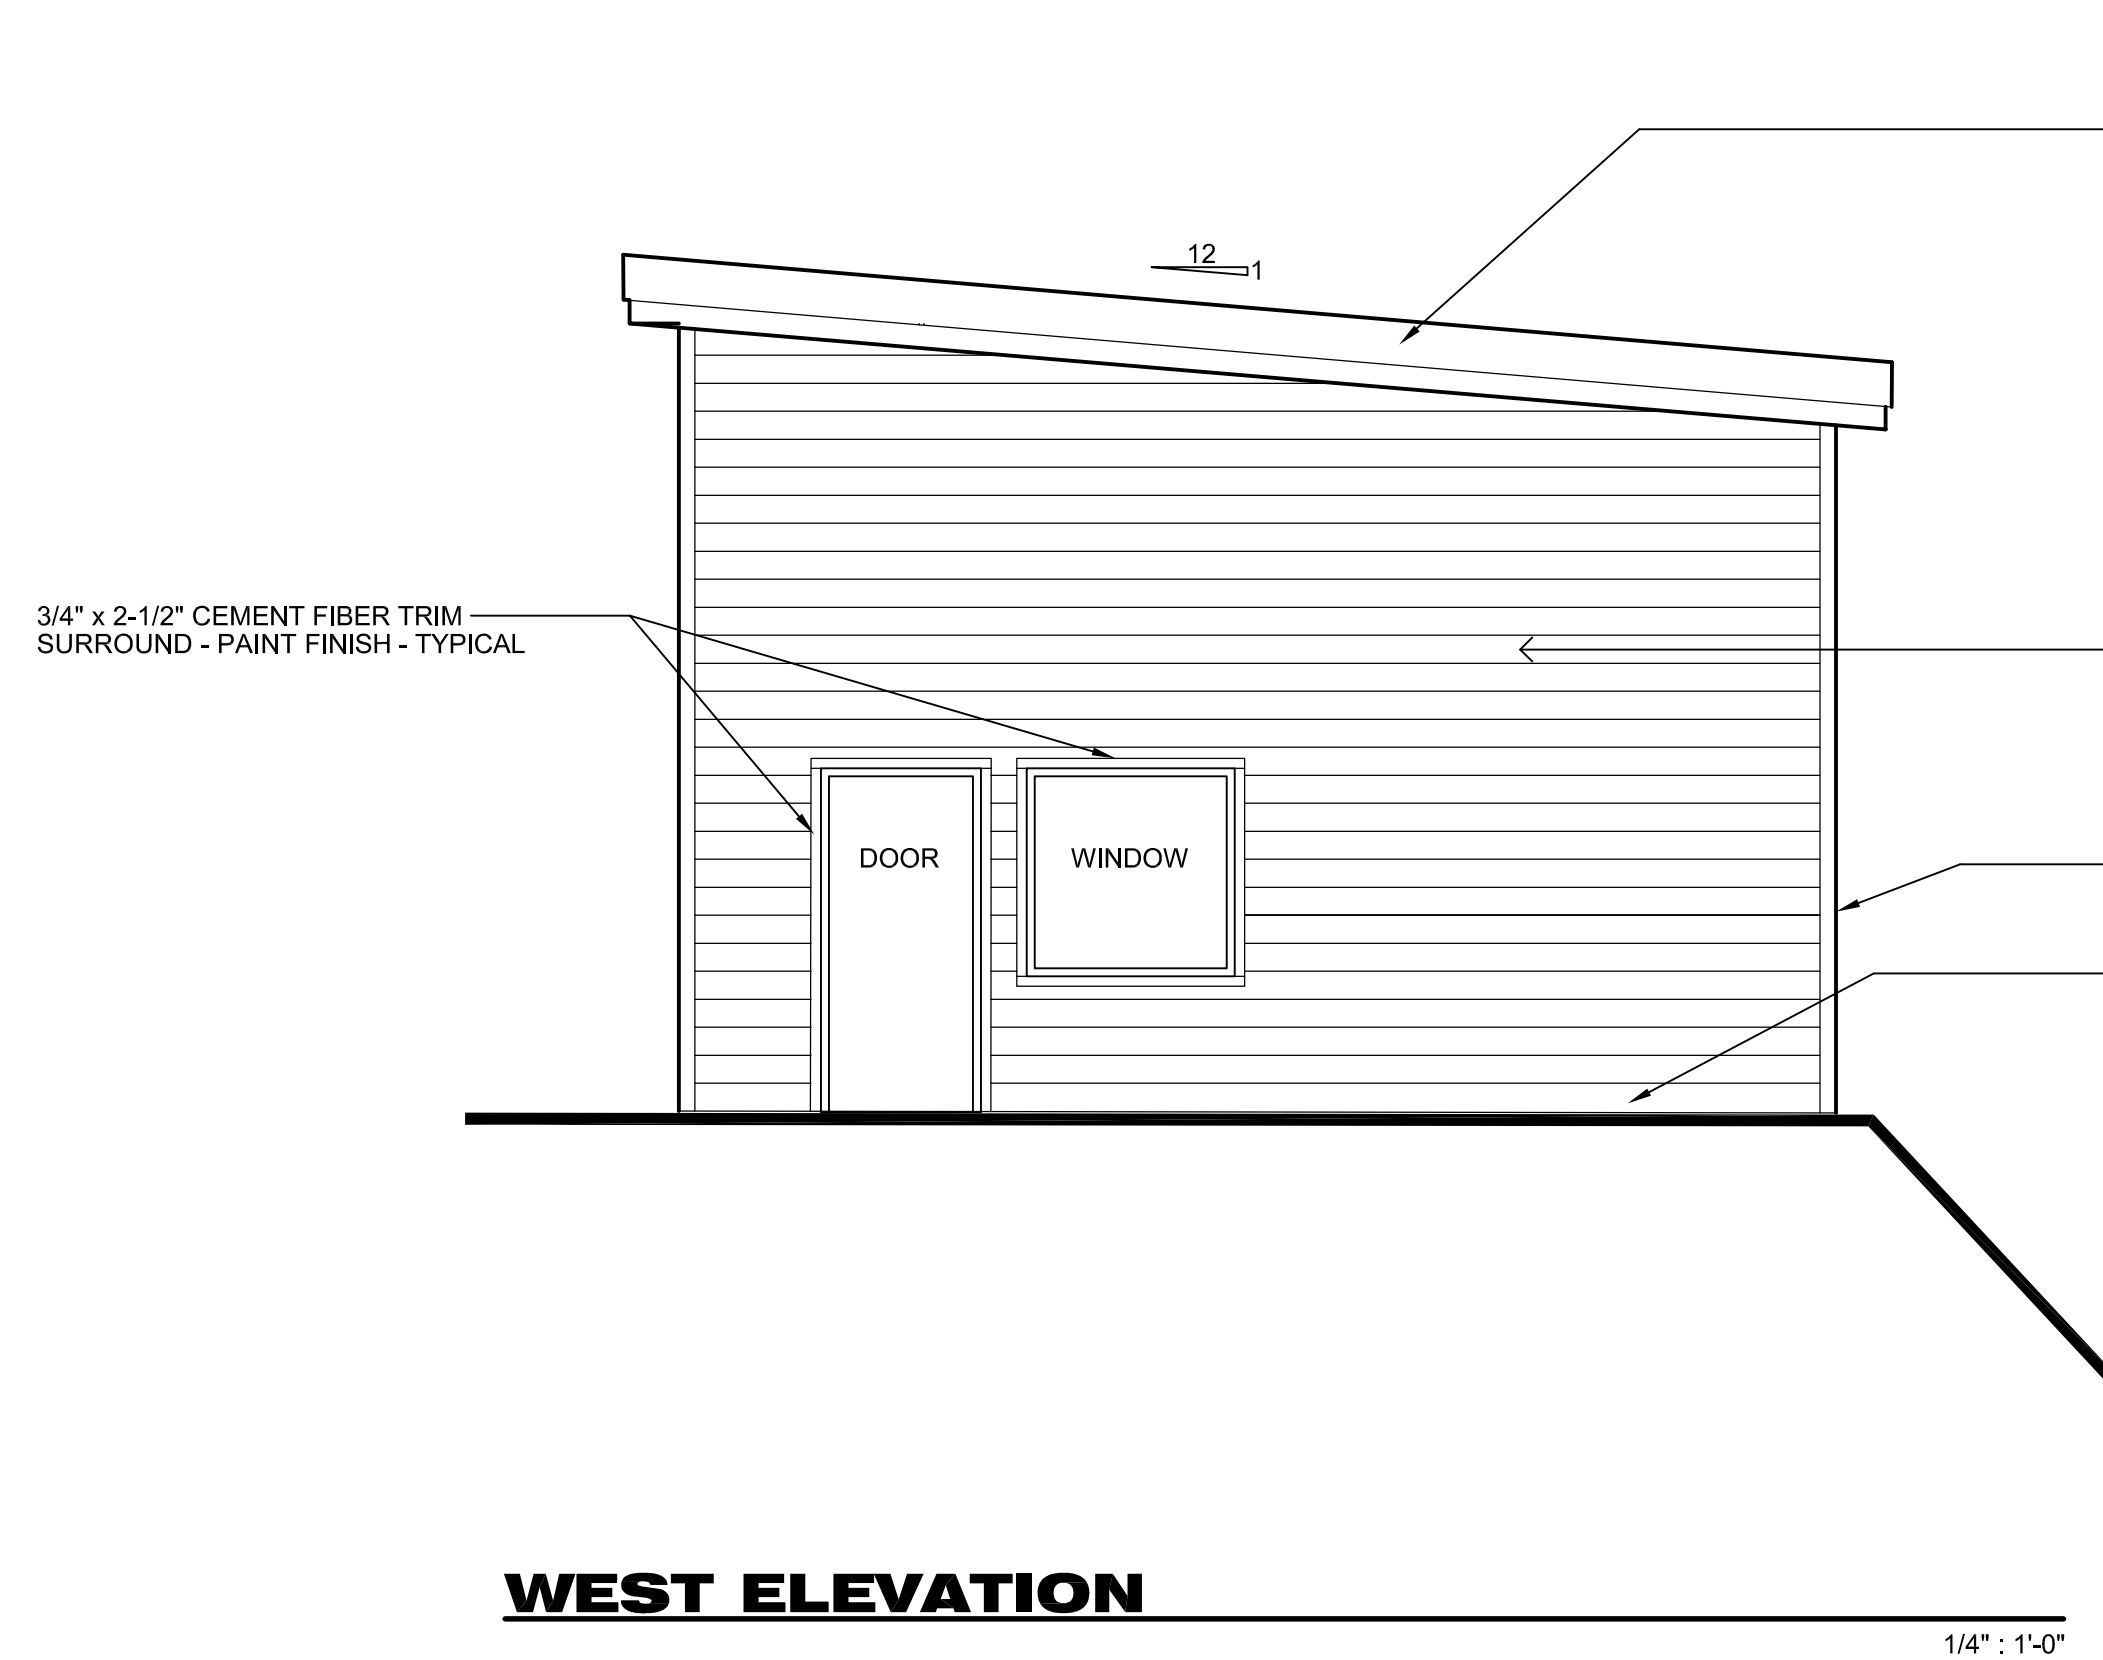


WEST ELEVATION

1/4" : 1'-0"

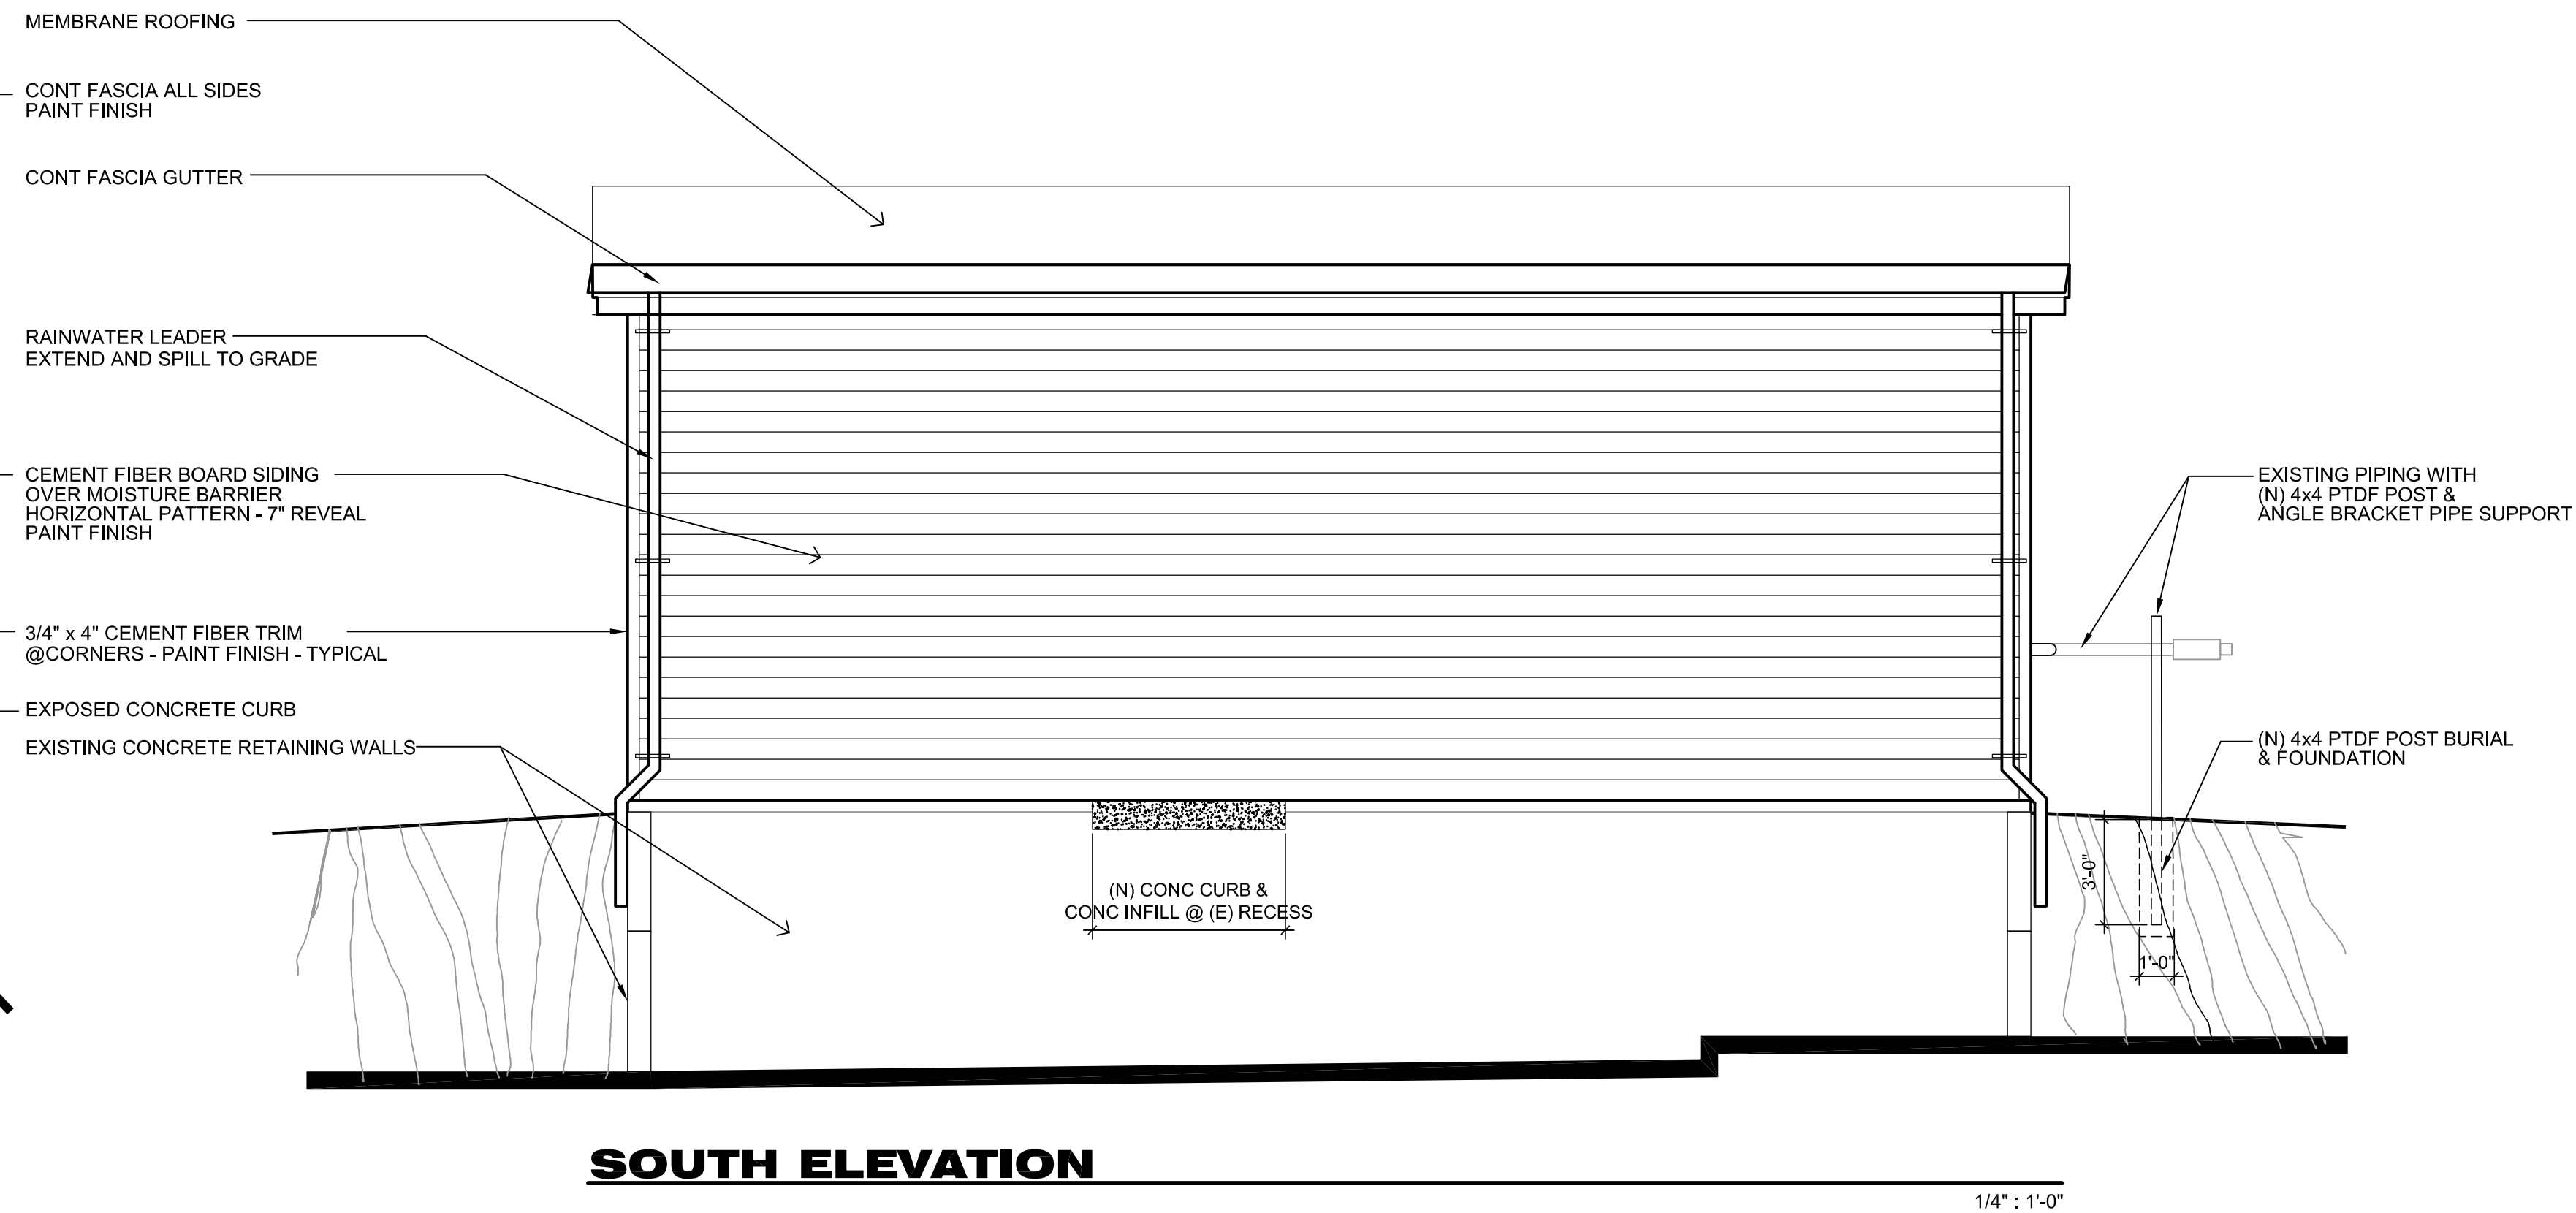


SOUTH ELEVATION

1/4" : 1'-0"

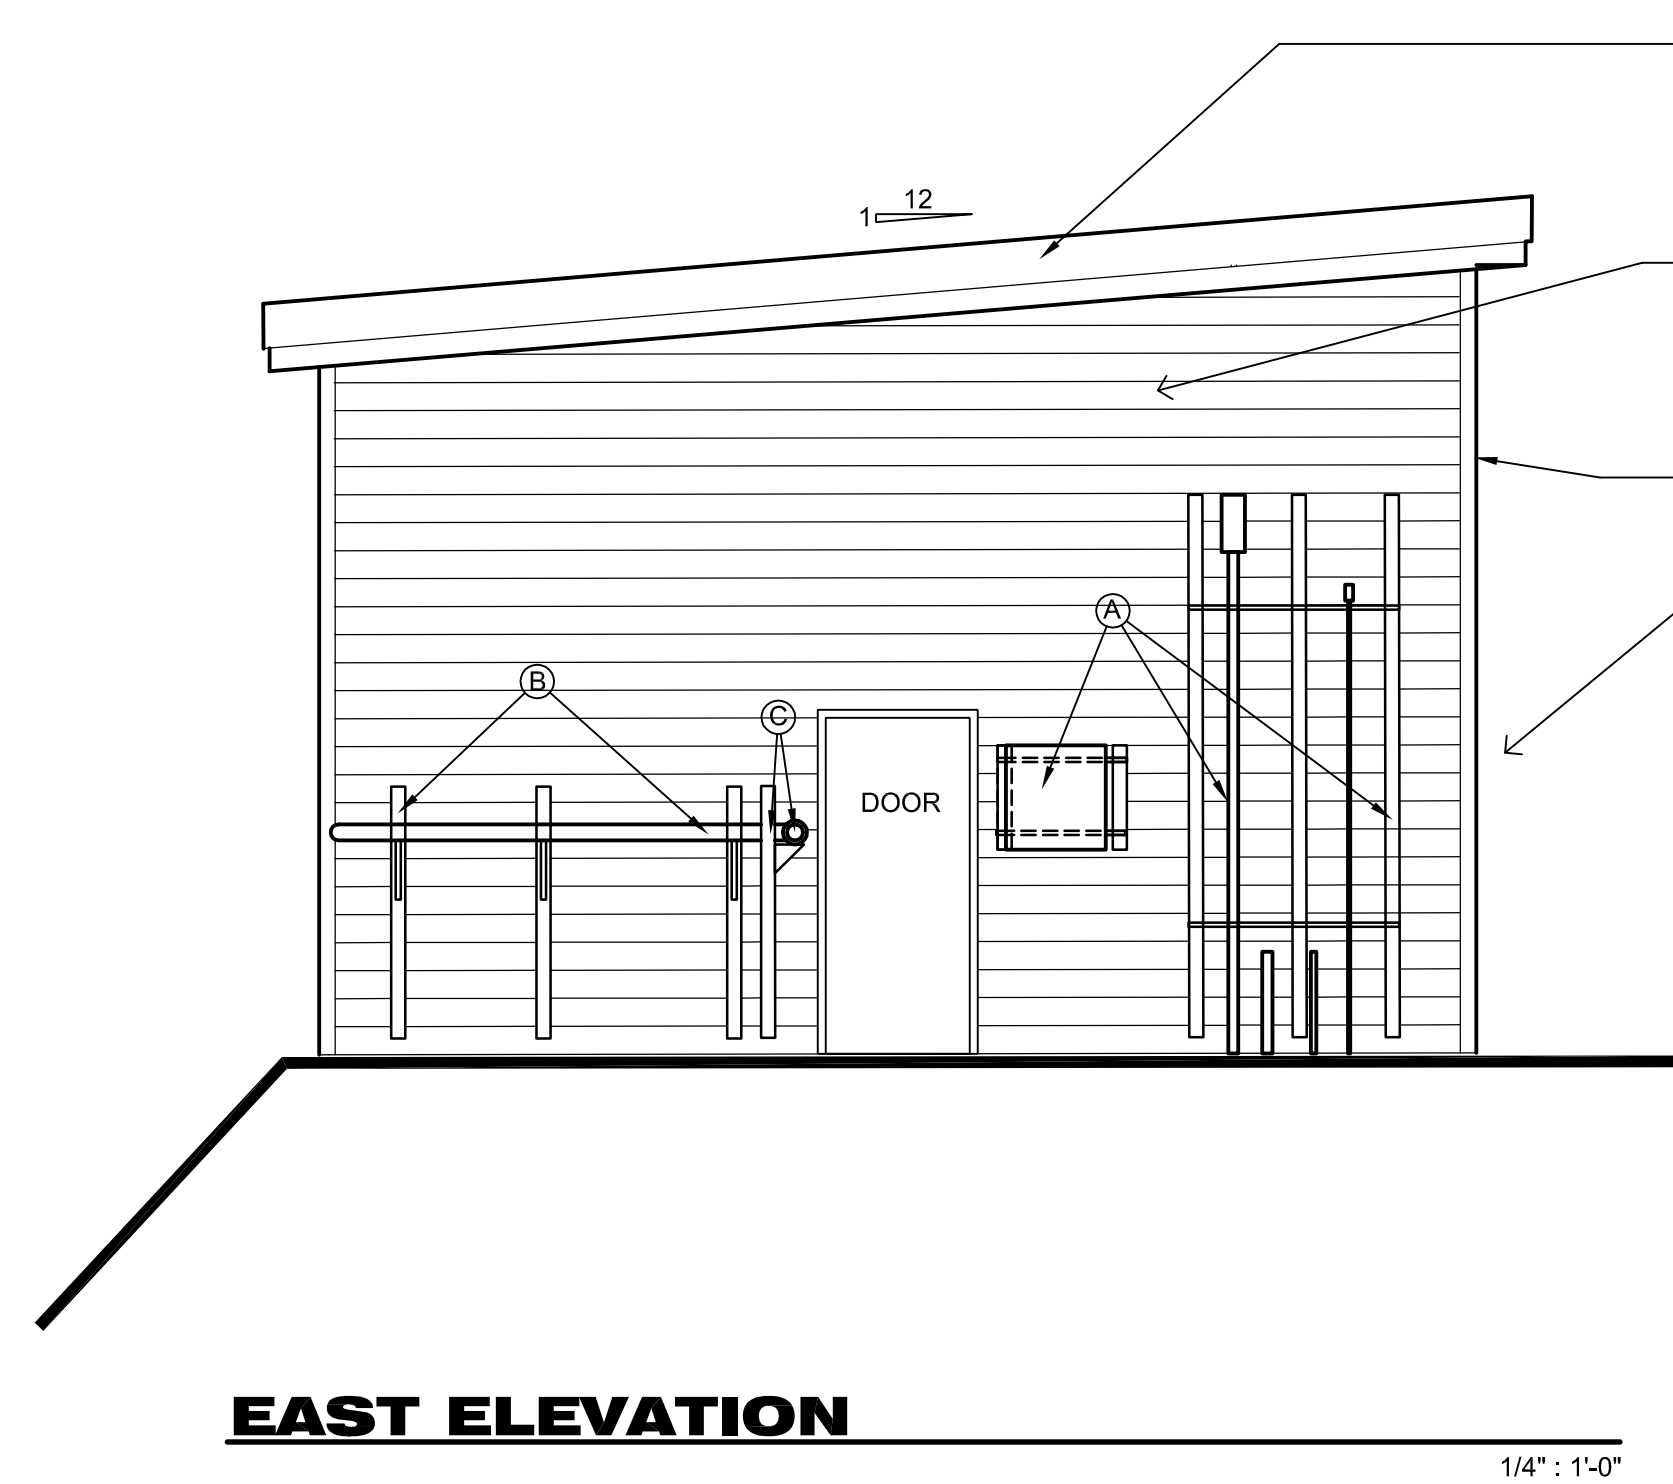


EAST ELEVATION

1/4" : 1'-0"

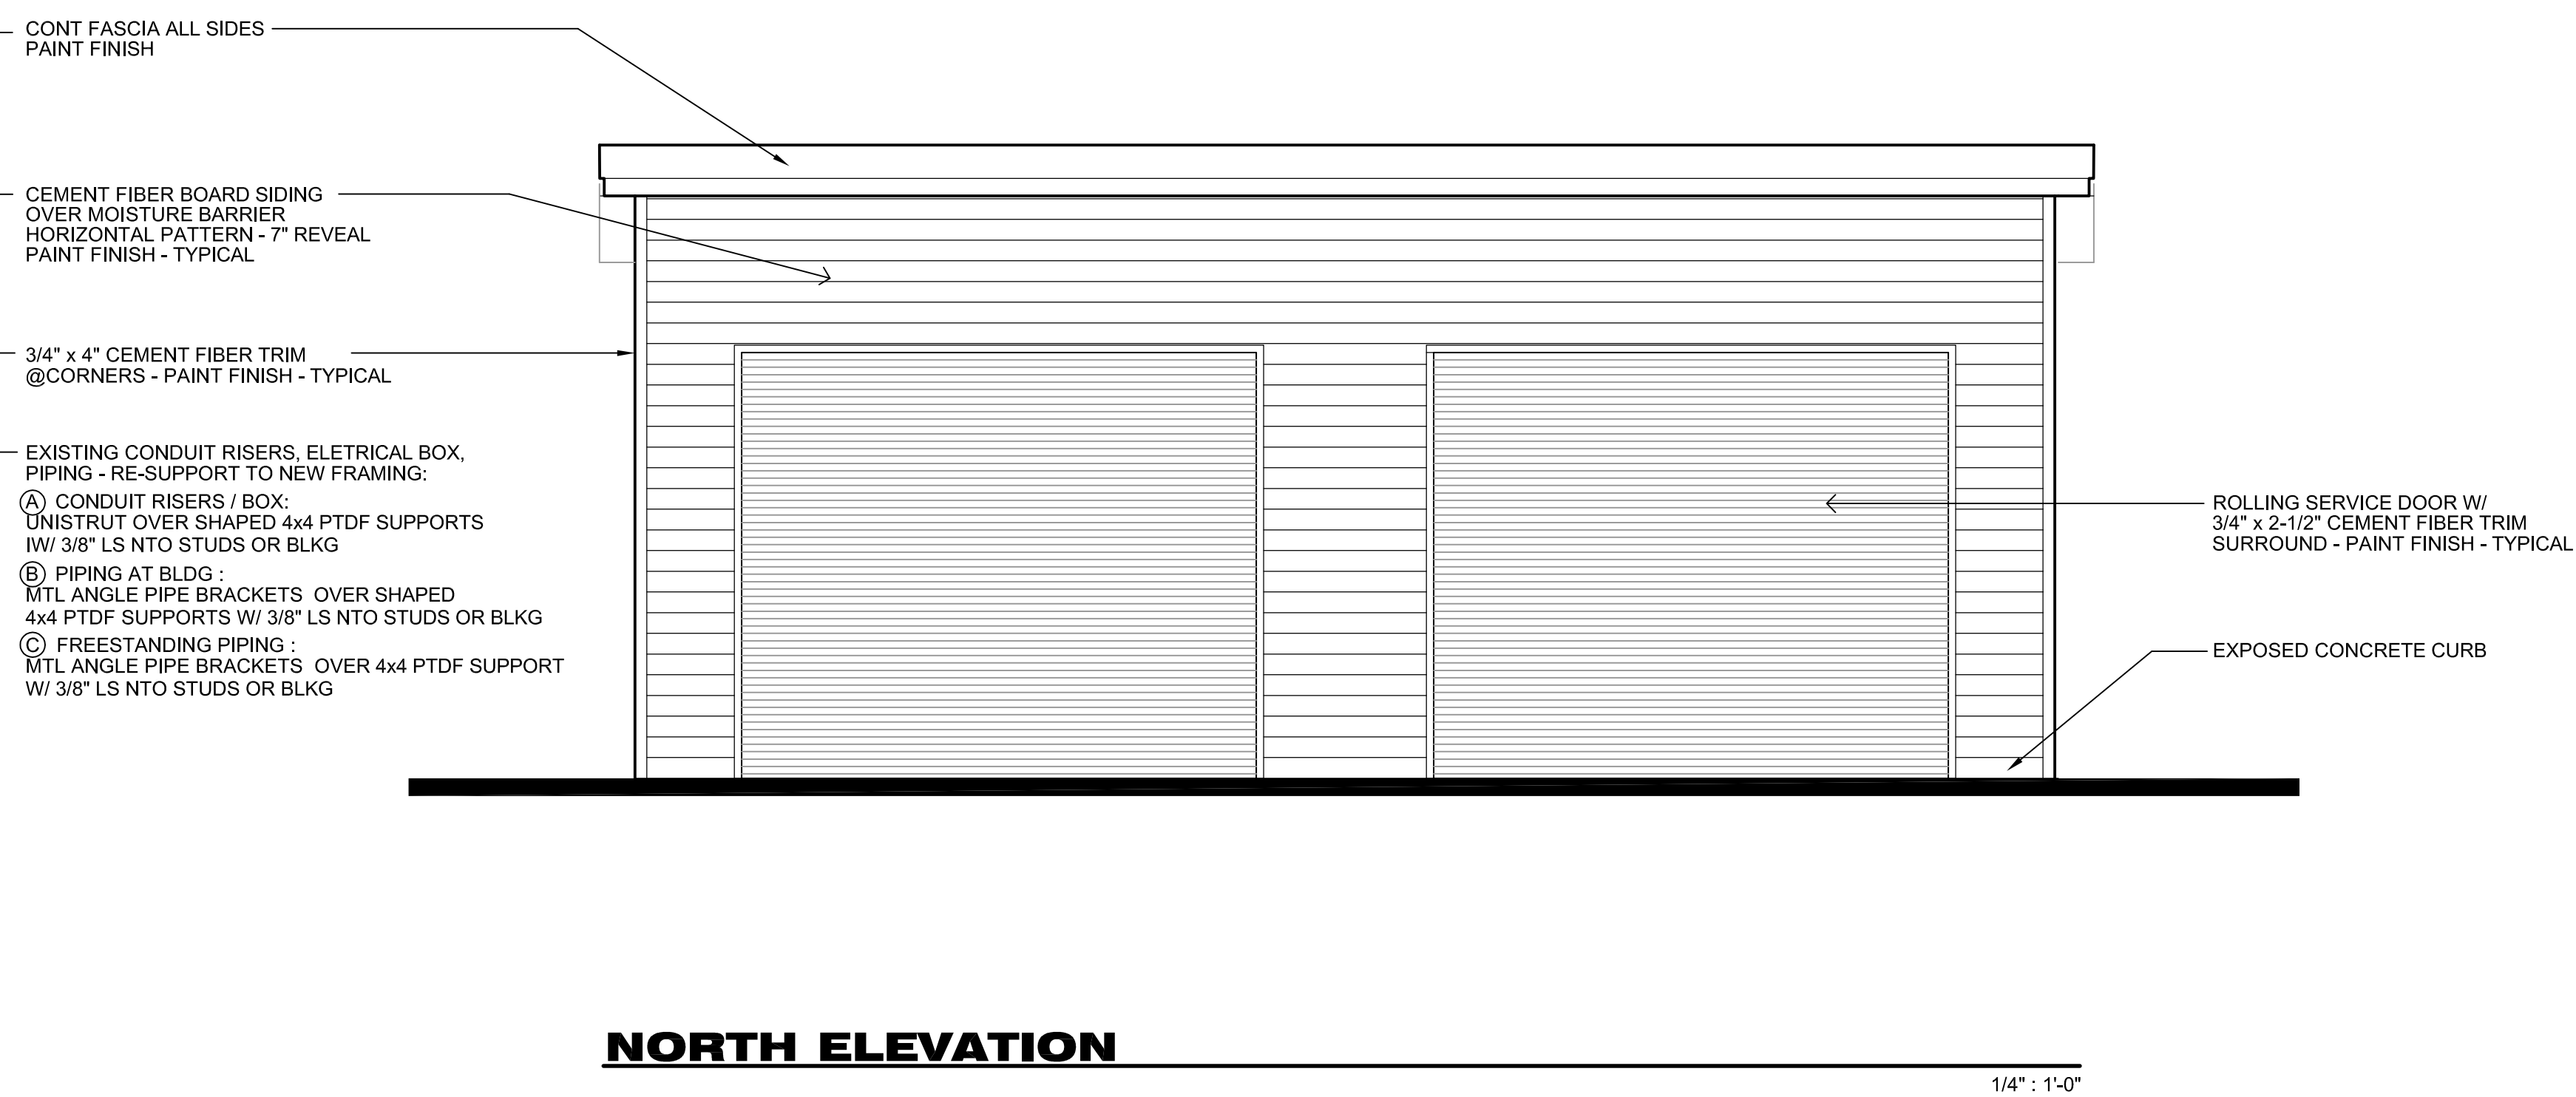

NORTH ELEVATION

1/4" : 1'-0"

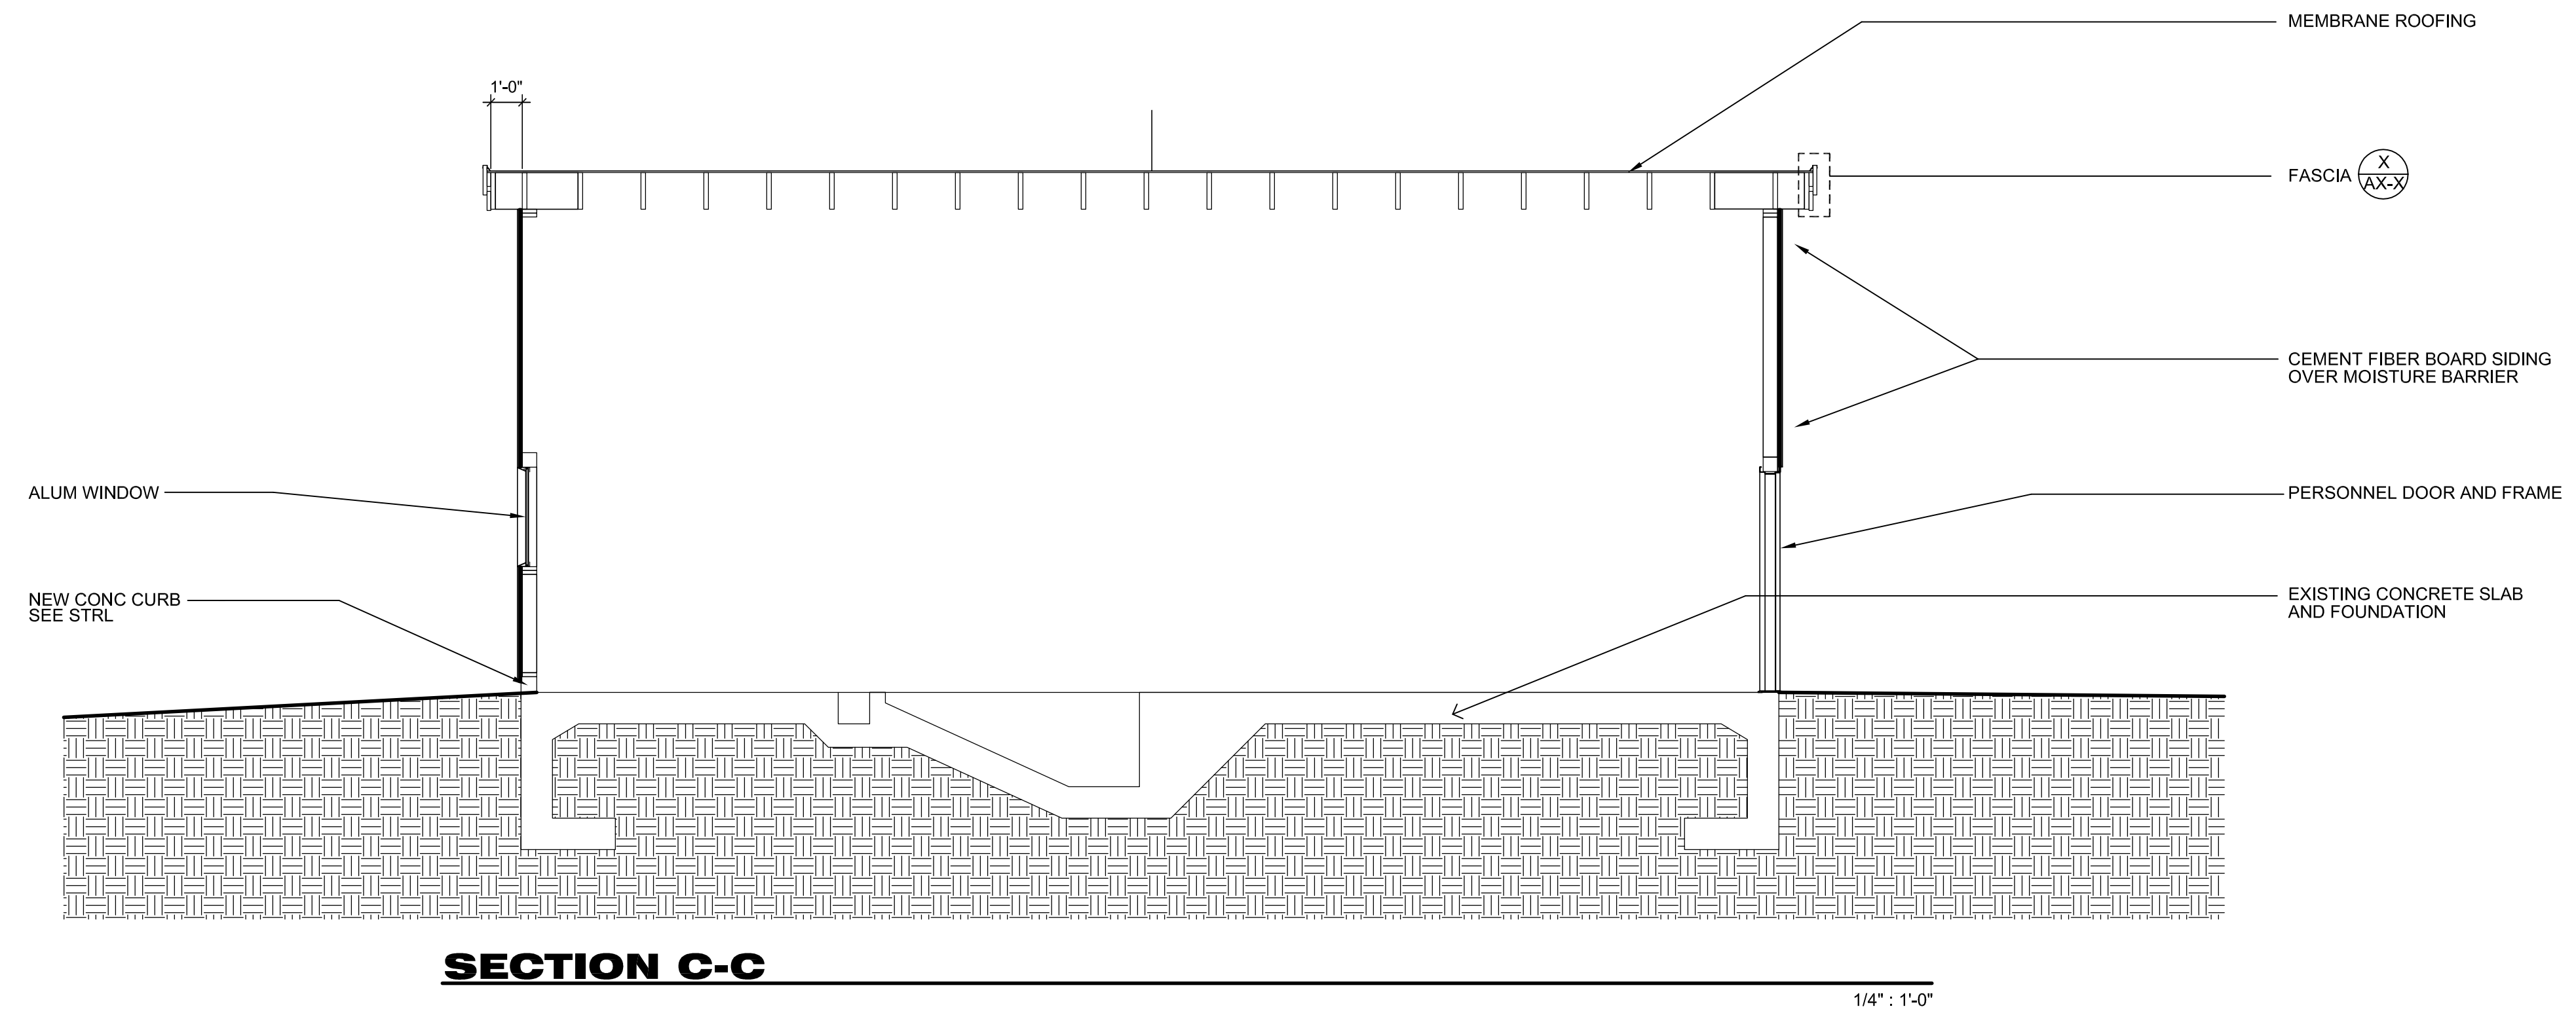

Project
**Bio Solids
 Dryer Building
 Improvements**

Fort Bragg
 Wastewater Treatment Plant


Noyo Point Road
 Fort Bragg, California 95437

.....
 The undersigned architect does not represent that these plans or the specifications in connection therewith are suitable, whether or not modified for any other site than the one for which they were specifically prepared. The architect disclaims responsibility for these plans and specifications if they are used in whole or in part at any other site.

The contractor shall verify and be responsible for all dimensions and conditions on the job and this office must be notified in writing of any variation from the dimensions and conditions shown by these drawings.

This drawing is not final or to be used for construction until signed by the architect and owner.

All drawings and written material appearing herein constitute the original and unpublished work of the Architect and the same may not be duplicated, used or disclosed without written consent of the Architect.

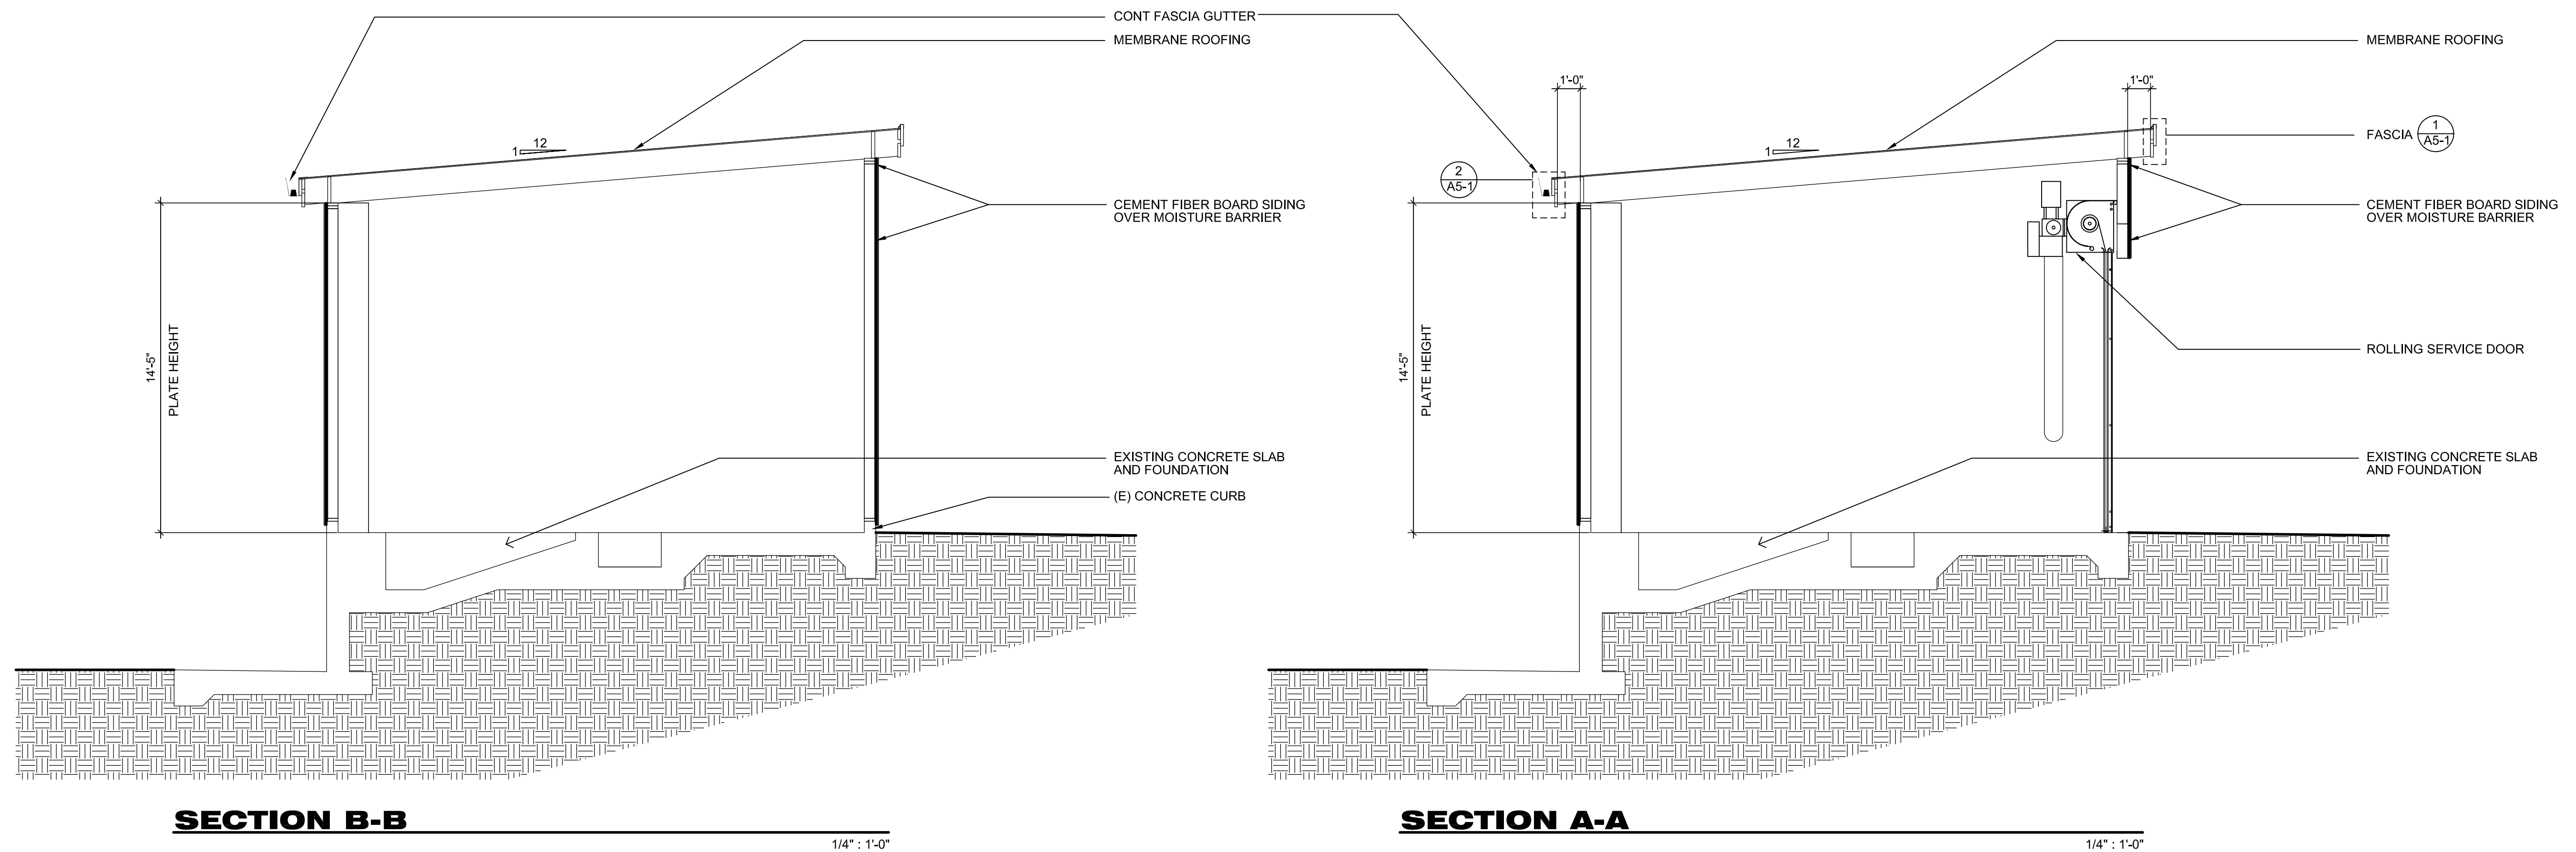

Architect

Drawn By

Revisions

NO.	DATE	DESCRIPTION

Job No.: C23032.00

Date:

Drawing No.:

A4-1