




NORTH

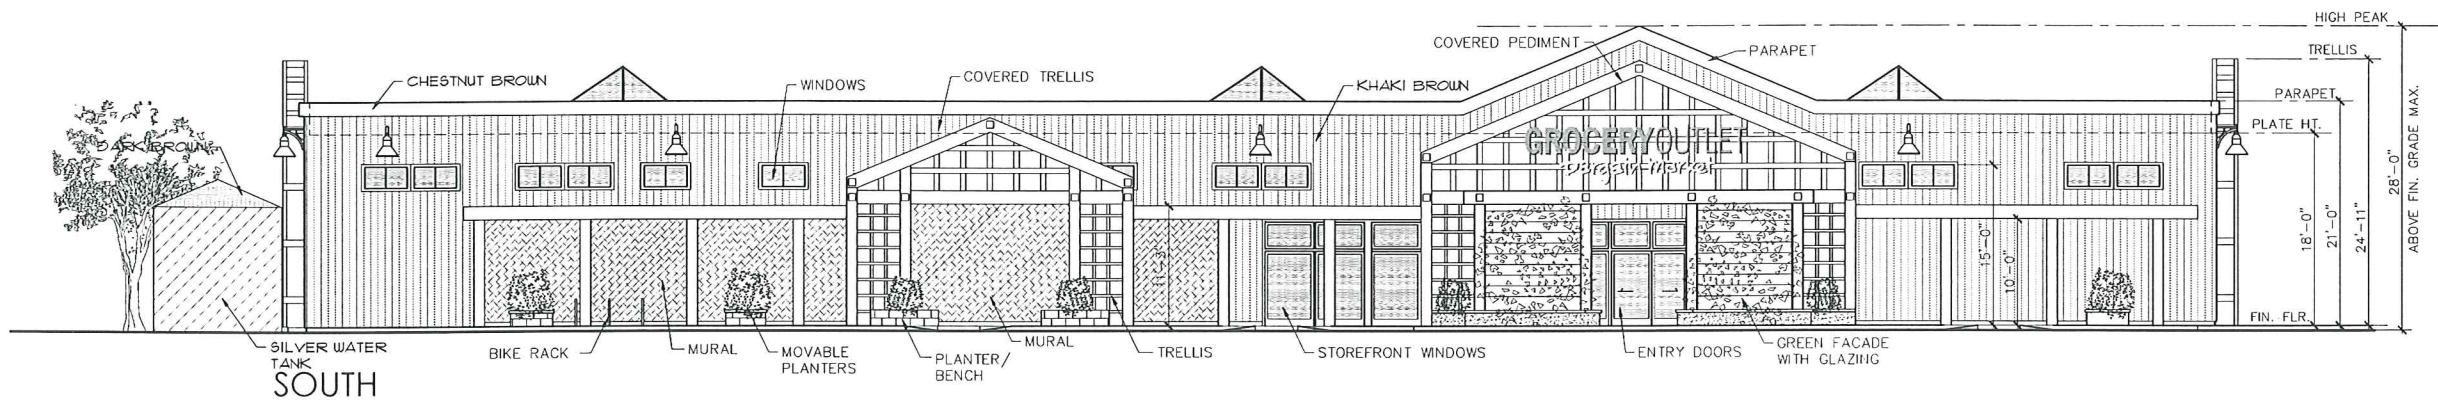


SOUTH

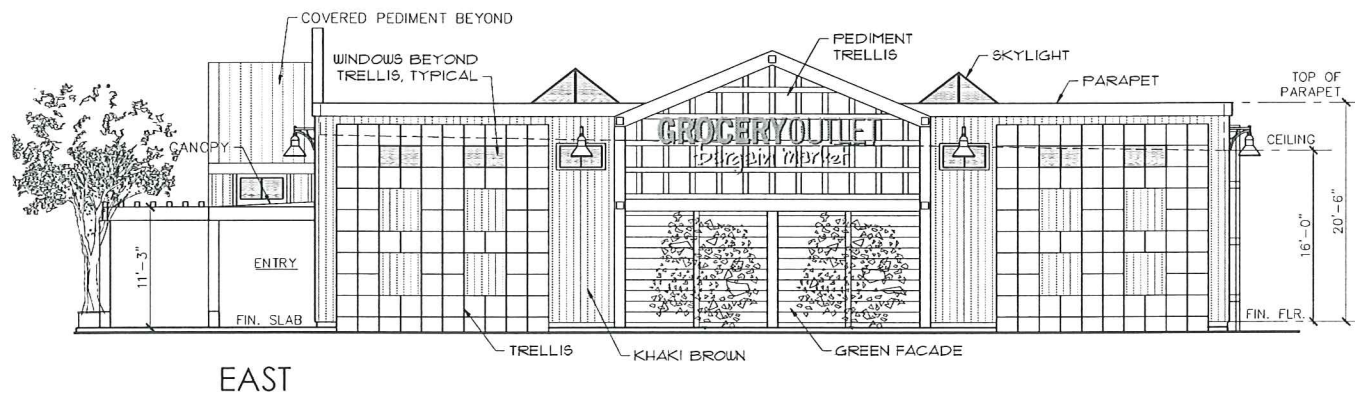

EAST

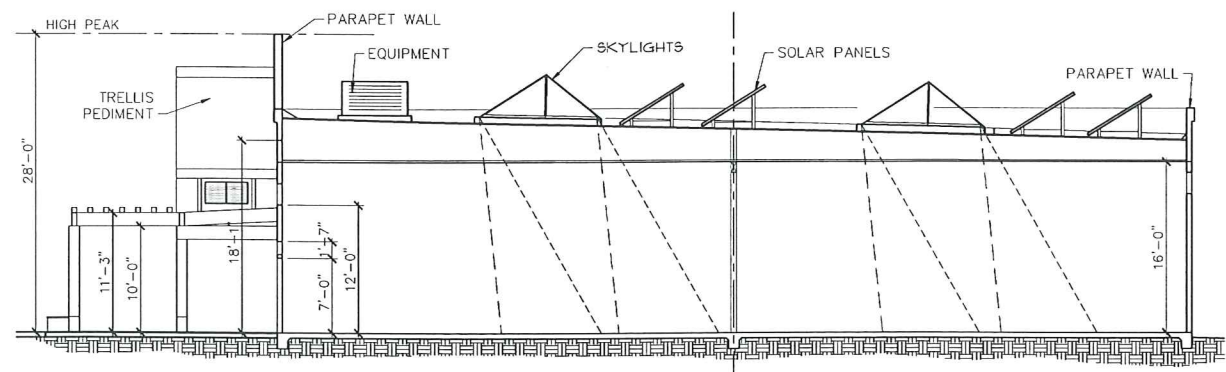

TRANSVERSE SECTION

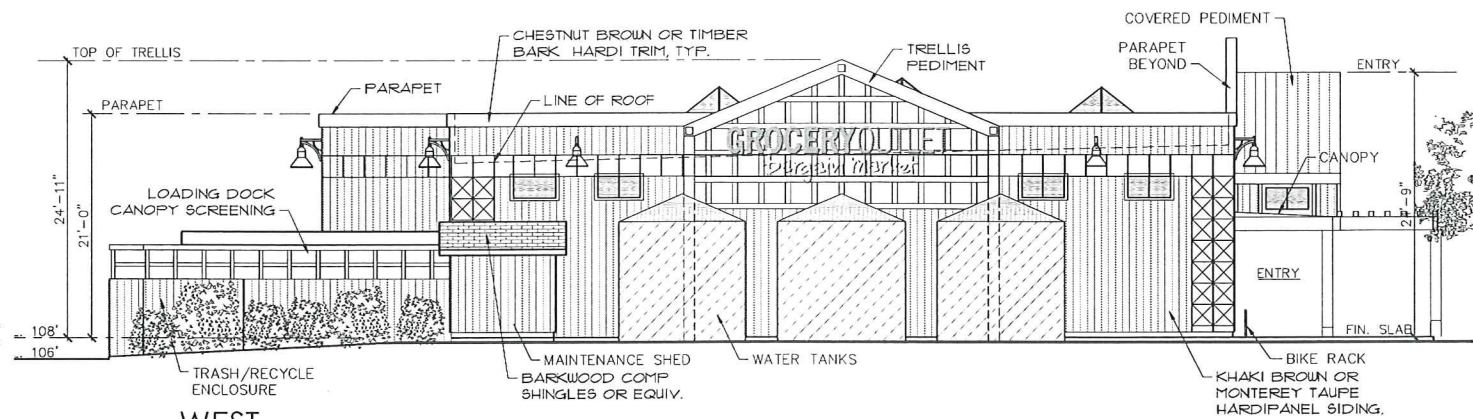


WEST

RECEIVED
 SEP 11 2014
 CITY OF FORT BRAGG
 COMMUNITY DEVELOPMENT DEPT


EXTERIOR ELEVATIONS - BLDG. A

SCALE: 1/8" = 1'-0"

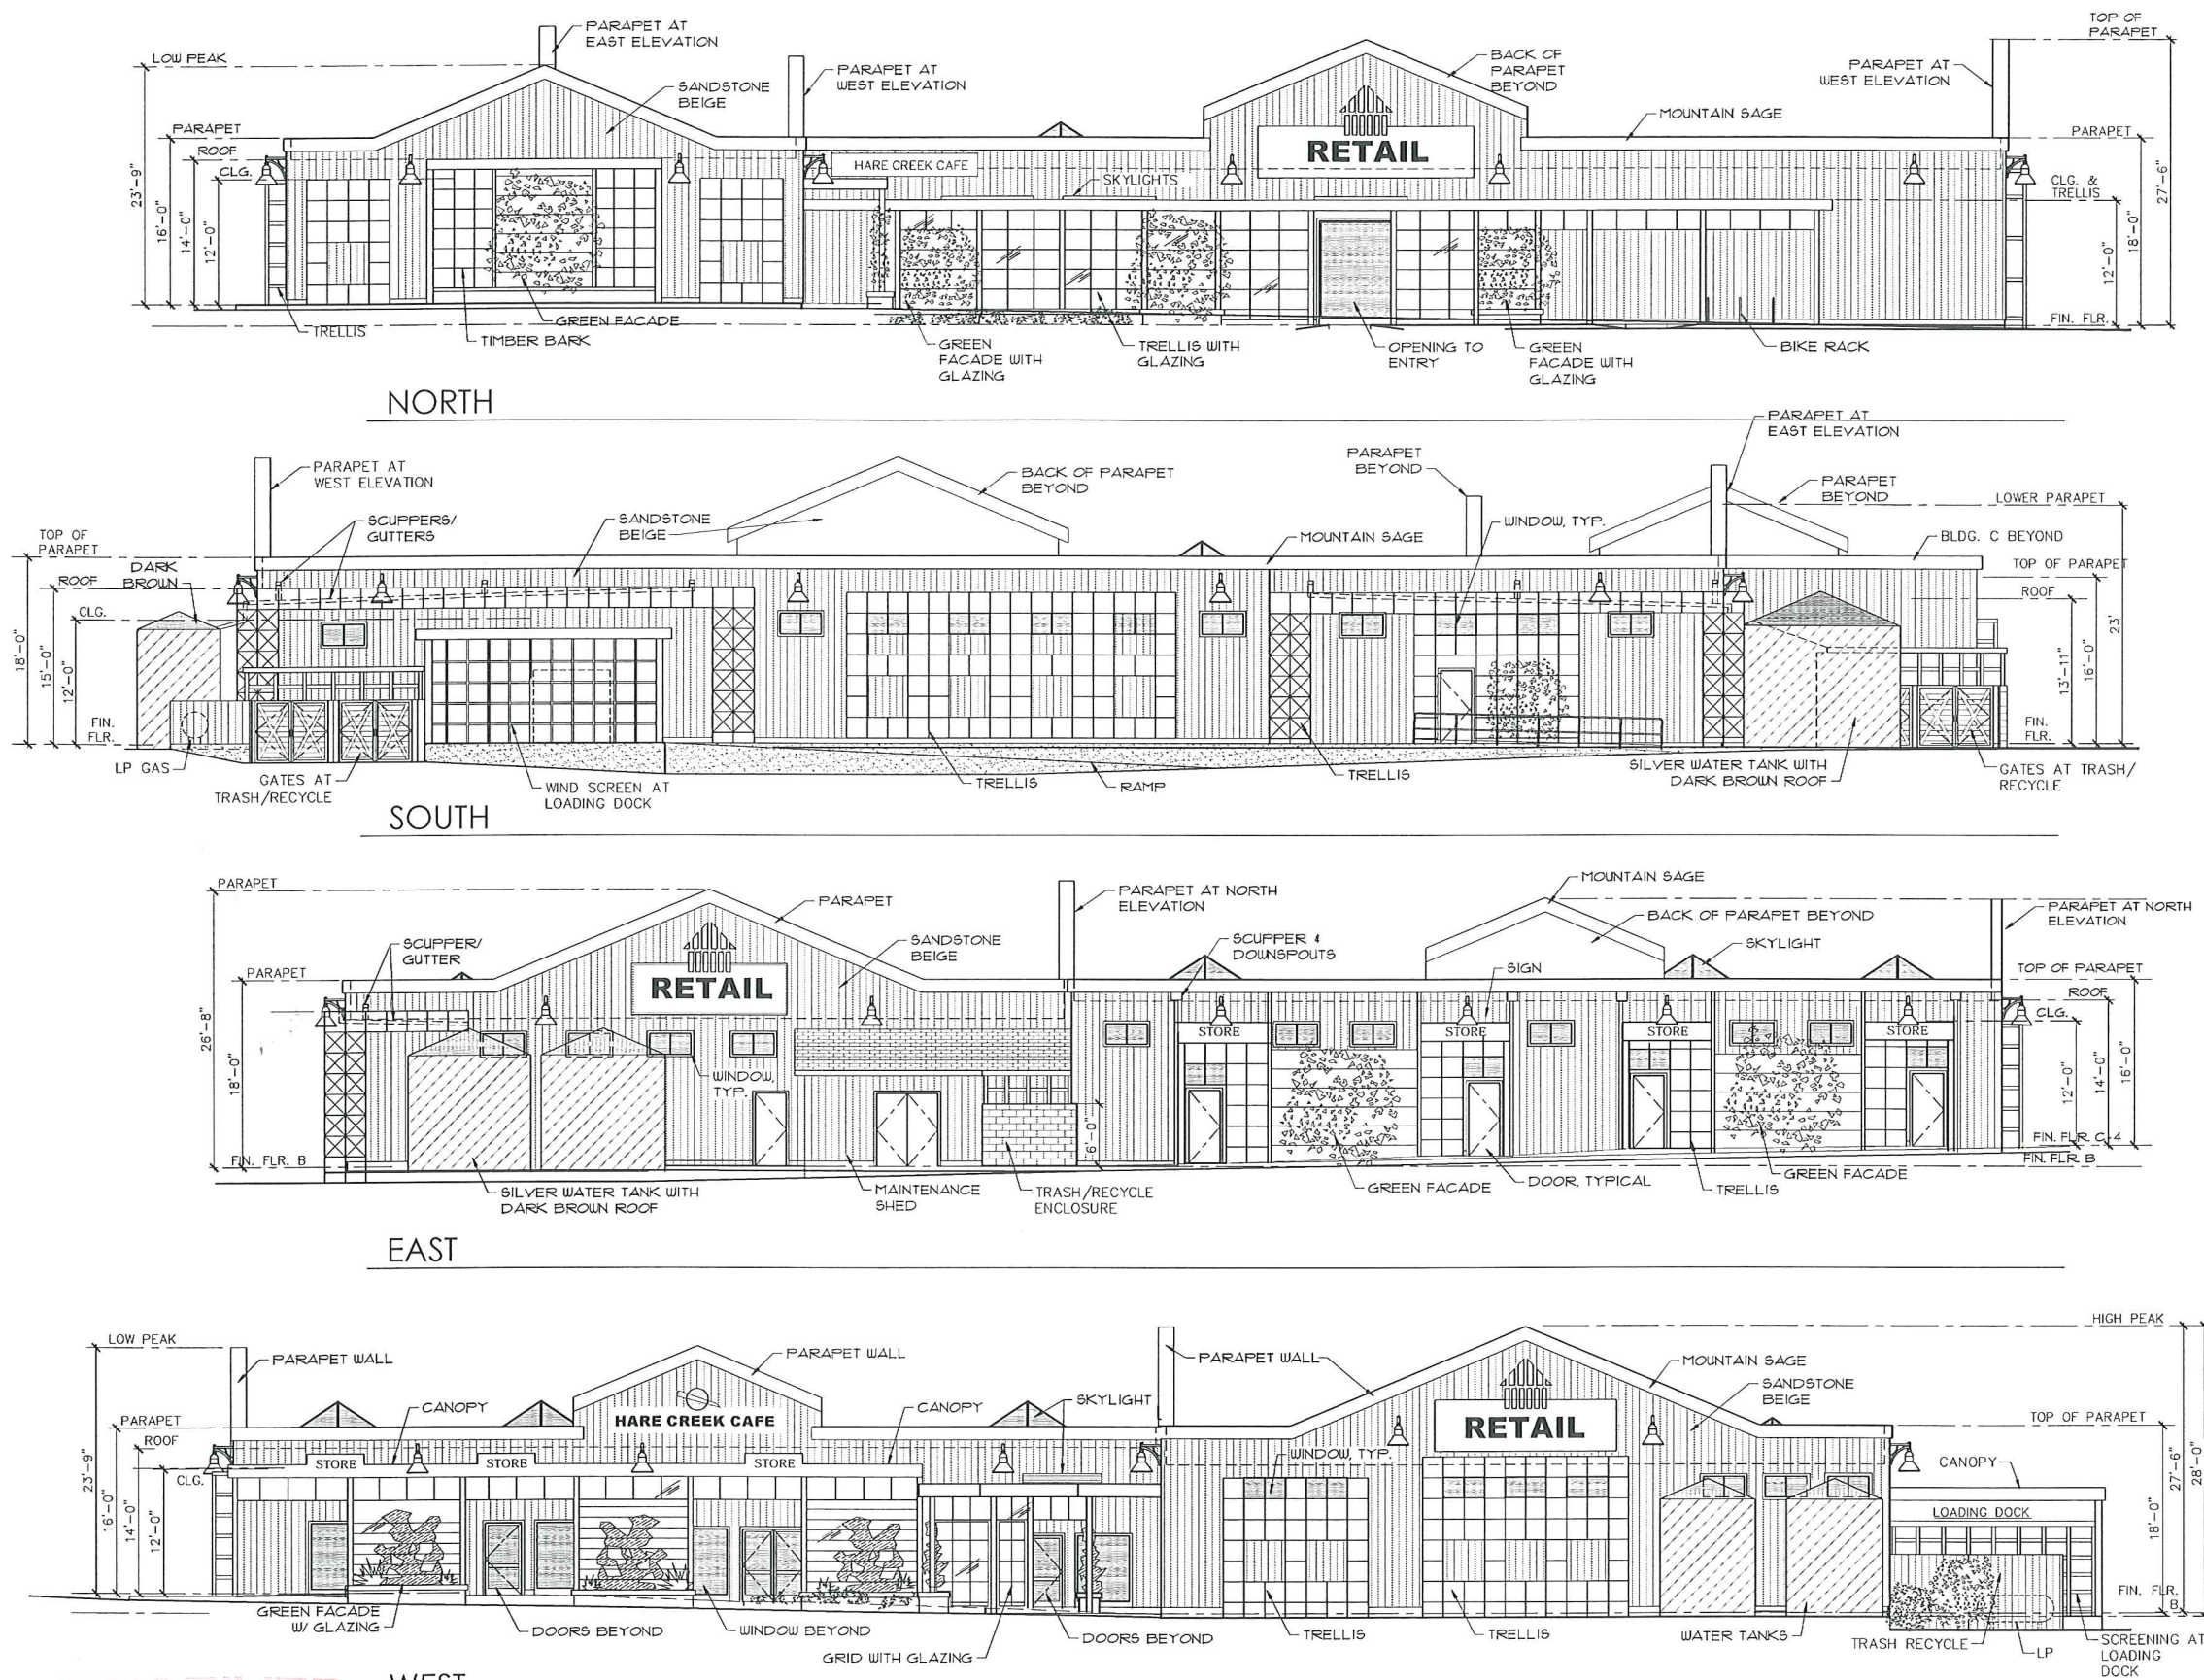

RECEIVED
 SEP 11 2014
 CITY OF FORT BRAGG
 COMMUNITY DEVELOPMENT DEPT

EXTERIOR ELEVATIONS - BLDGS. B & C
 SCALE: 1/8" = 1'-0"

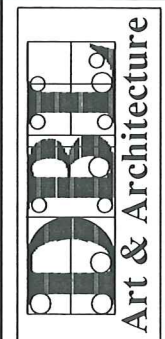

Martha Hill
 32510 Pearl Dr., Fort Bragg, CA 95437
 707-357-2288
 marthahillart@yahoo.com



Debra Lennox, AIA
 LEED AP
 PO Box 798
 Mendocino, CA 95460
 707-937-0770
 dlennox@mcn.org / www.dbrlennox.com

TITLE: EXTERIOR ELEVATIONS - BLDGS. B & C



PROJECT: HARE CREEK CENTER
 GROUP II COMMERCIAL REAL ESTATE, INC.
 1250 DEL MAR DRIVE
 FORT BRAGG, CALIFORNIA
 APN. # 018-450-41

DATE: 9/10/2014
 SCALE: 1/8" = 1'-0"
 DRAWN: MGH
 DWG.: A3-ELEVATIONS


SHEET
A3.2
 OF x SHEETS

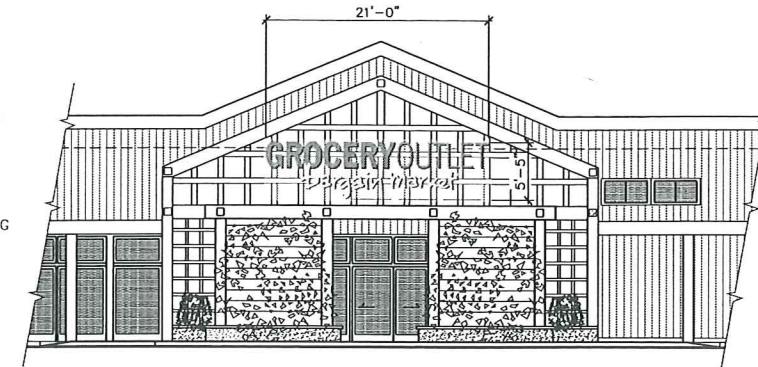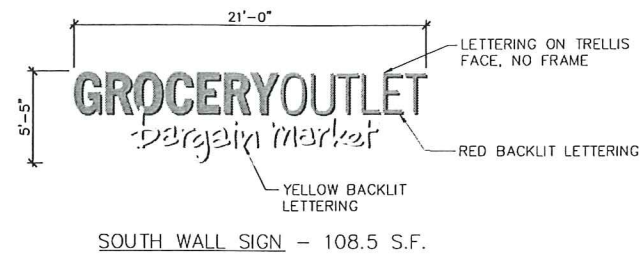




SOUTH ELEVATION WALL SIGN

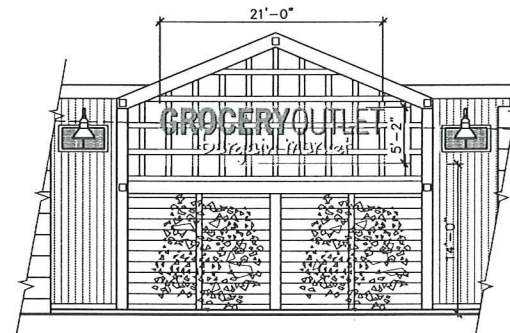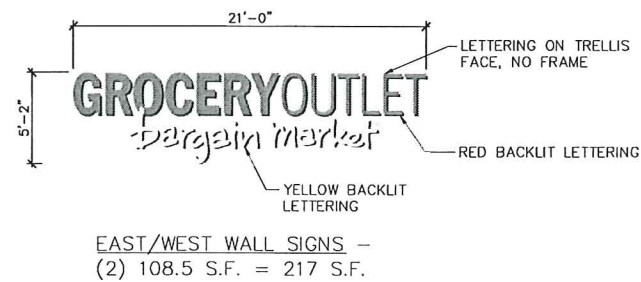

EAST ELEVATION WALL SIGN

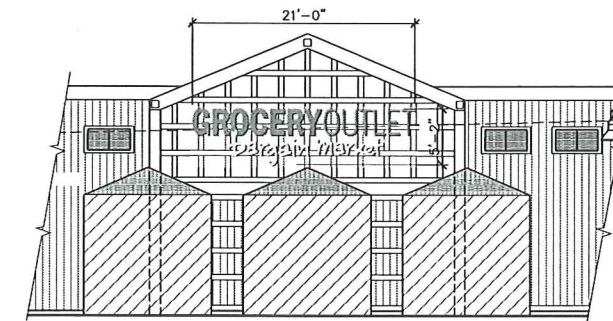

WEST ELEVATION WALL SIGN

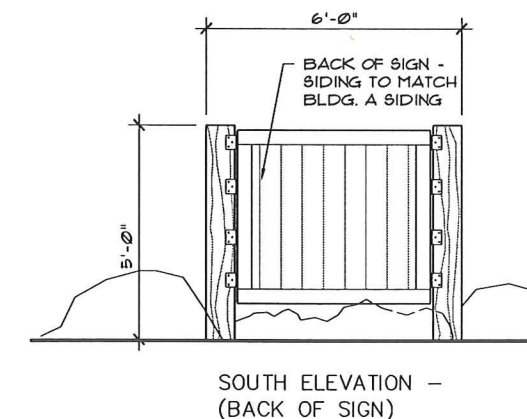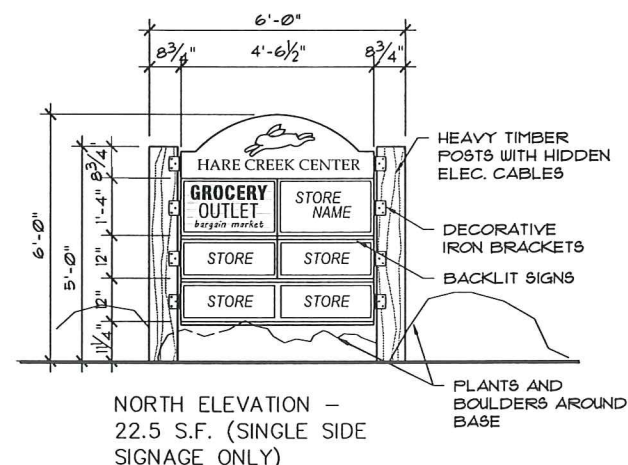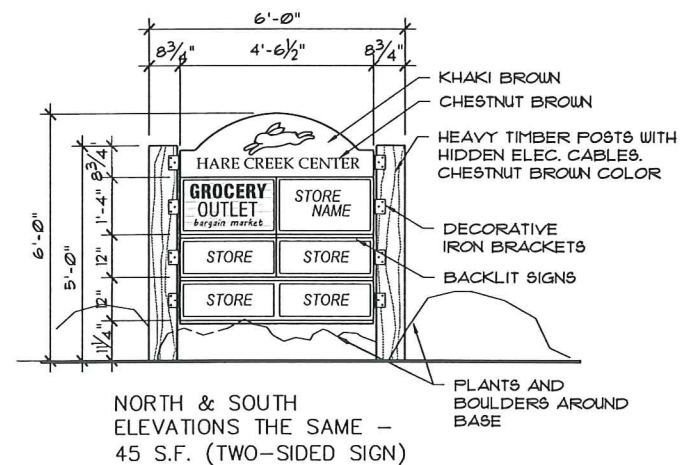

SIGNAGE BLDG. A AND MONUMENT SIGNS

SCALE: 1/8" = 1'-0"

RECEIVED
SEP 11 2014
CITY OF FORT BRAGG
COMMUNITY DEVELOPMENT DEPT

TITLE:
SIGNAGE - BLDG. A,
MONUMENT SIGNS

PROJECT:
HARE CREEK CENTER
GROUP II COMMERCIAL REAL ESTATE, INC.
1250 DEL MAR DRIVE
FORT BRAGG, CALIFORNIA
APN# 018-450-41

DATE: 9/10/2014
SCALE: 1/8" = 1'-0"
DRAWN: MGH
DWG.: A7-ELEVATIONS

SHEET
A3.3
OF X SHEETS

DBI
Art & Architecture

Martha Hill
32510 Pearl Dr., Fort Bragg, CA 95437
707-357-2888
marthahillartandarchitecture.com

Debra Lennox, AIA
LEED AP
PO Box 798
Mendocino, CA 95460
707-357-0770
debra@dbiartandarchitecture.com




ILLUSTRATIVE CROSS SECTION OF BIOFILTRATION SYSTEM AND PARKING LOT
NOT TO SCALE

LEGEND:

- MONUMENT SIGN
- RAIN WATER TANK
- CROSS WALK

PLANT LEGEND:

- MONTEREY CYPRESS
- MEDIUM SHADE TREE
- SHORE PINE
- FLOWERING TREE
- NATIVE LANDSCAPE (LOW OR MEDIUM WATER USE)
- CULTURAL LANDSCAPE (MEDIUM WATER USE)
- BIO-FILTRATION, INFILTRATION, WINTER DISCHARGE AREA

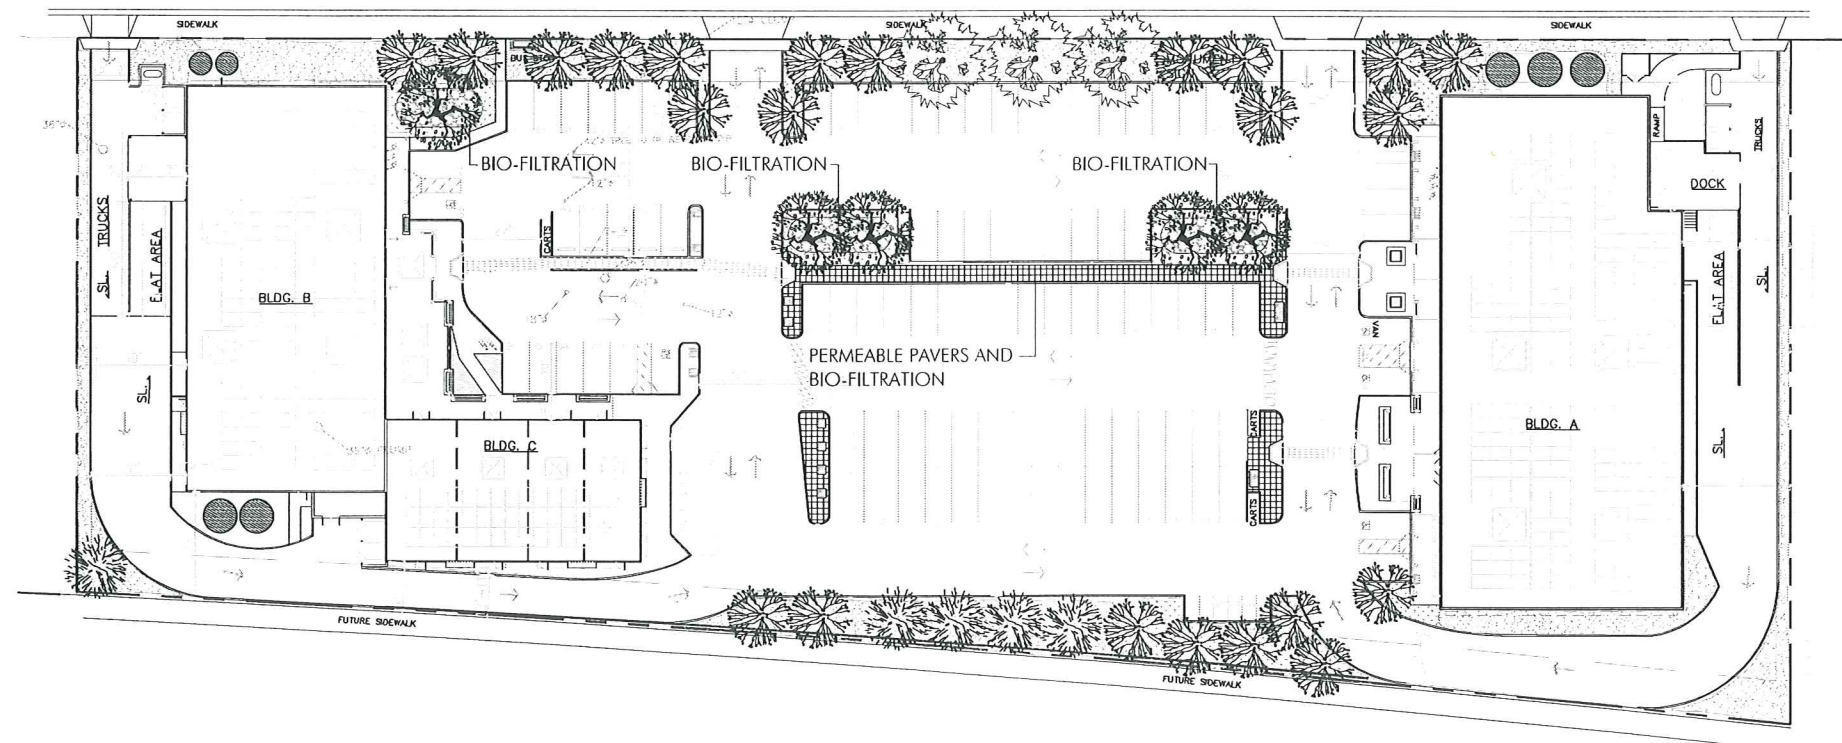

RECEIVED
SEP 11 2014
CITY OF FORT BRAGG
COMMUNITY DEVELOPMENT DEPT

SCALE:
1" = 30'



LANDSCAPE & SITE PLAN

SCALE: 1" = 30'

REVISIONS	

STAMP:

WRA, Inc.
2169-G East Francisco Blvd.
San Rafael, CA 94901
(415) 454-8868 Phone
(415) 454-0129 fax

Martha Hill
32510 Pearl Dr., Fort Bragg, CA 95437
707-357-2288
marthahill@att.net

Debra Lennox, AIA
LEED A/P
PO Box 798
Menlo Park, CA 94025
707-937-0770
dlennox@cmu.org / www.dlennox.com

TITLE:
LANDSCAPE
& SITE PLAN

PROJECT:
HARE CREEK CENTER
GROUP II COMMERCIAL REAL ESTATE, INC.
FORT BRAGG, CALIFORNIA
APN #

DATE: 09/09/2014

SCALE: AS SHOWN

DRAWN:

DWG.:

SHEET
L1.1

OF SHEETS