



PROJECT DIRECTOR:
 FARAH CHAUDHARY
 PHONE: +1 (916) 793-4048
 Farah@theboulevard.us

PROJECT MANAGER:
 M HAMAYOON BAHEZ
 +1 (916) 477-0102
 hamayoon@theboulevard.us

ARCHITECT OF RECORD:
BOULEVARD
 Construction

4080 TRUXEL ROAD, SUITE 100,
 SACRAMENTO, CA, US 95834
 Website: - https://theboulevard.us
 Call: +1(916) 330-4200
 FAX NO: 1(916) 914-2215
 Email: - Info@theboulevard.us

PROJECT:
 105 S MAIN ST, FORT
 BRAGG, CA 95437-4207

Assessor Parcel # 008-161-10-00

REVISIONS:	DESCRIPTION	DATE	BY:

CURRENT ISSUE DATE:
 02-05-24

ISSUED FOR:


CONTROL NO.:

DRAWN BY: BOULEVARD
 CHECKED:
 APPROVED:


SHEET TITLE
 EXISTING ELEVATIONS

SHEET #


A-3.0

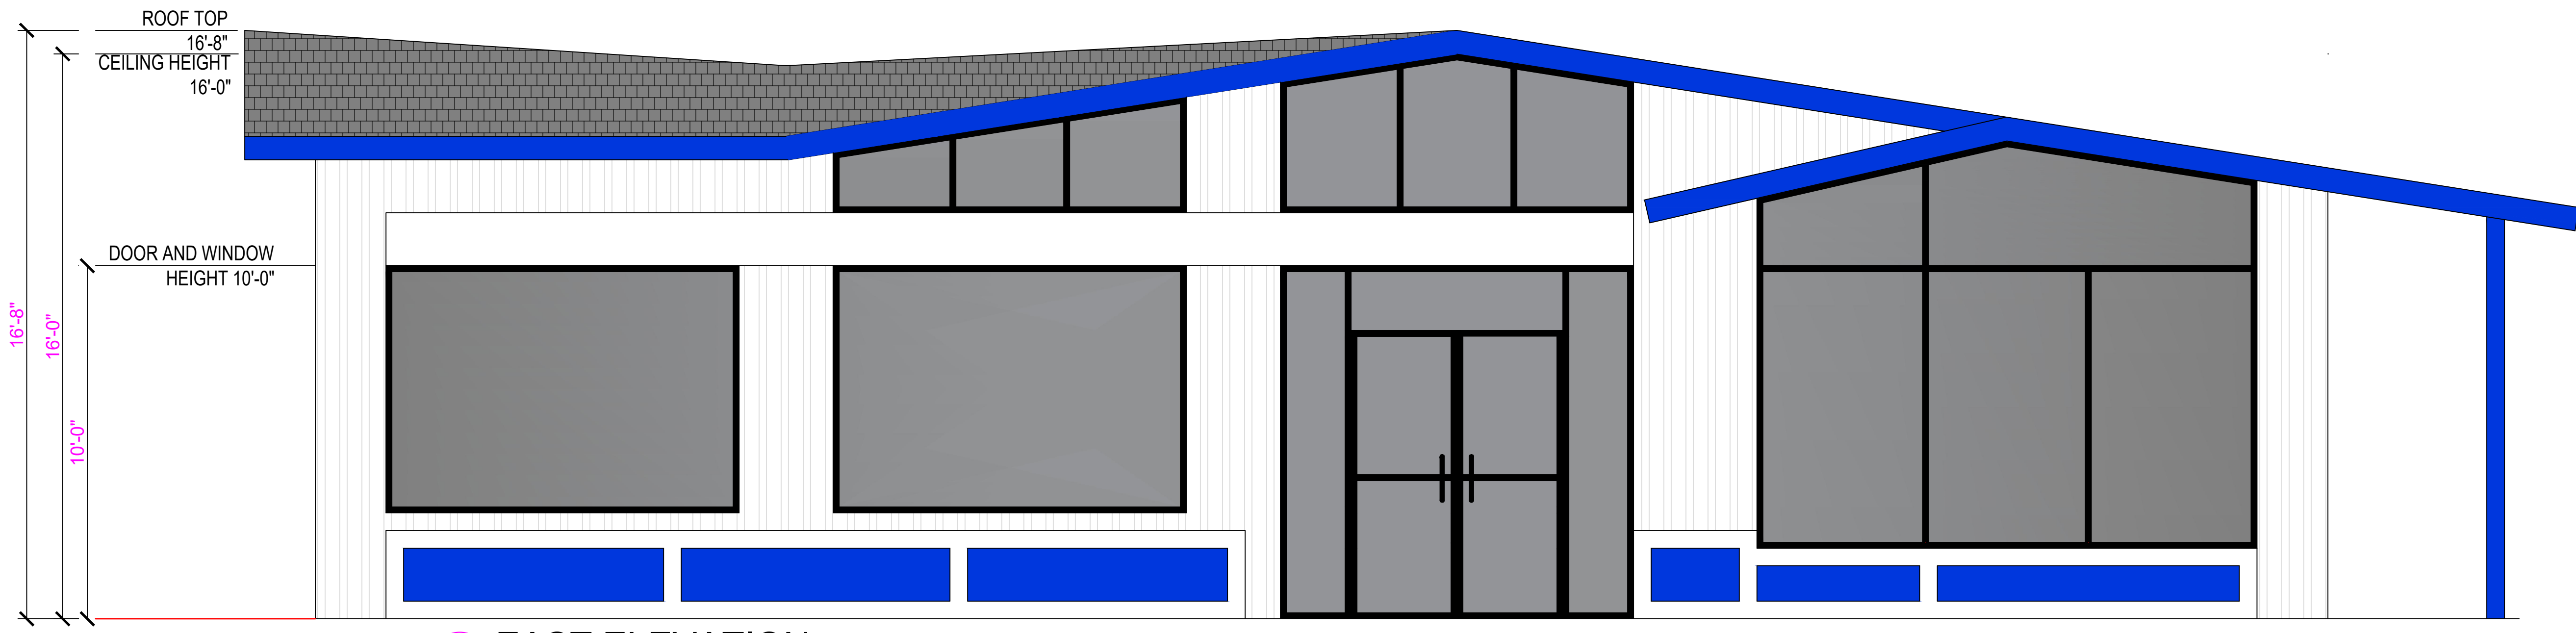


1 EAST ELEVATION
 A-3.0 SCALE: 3/8"=1'-0"

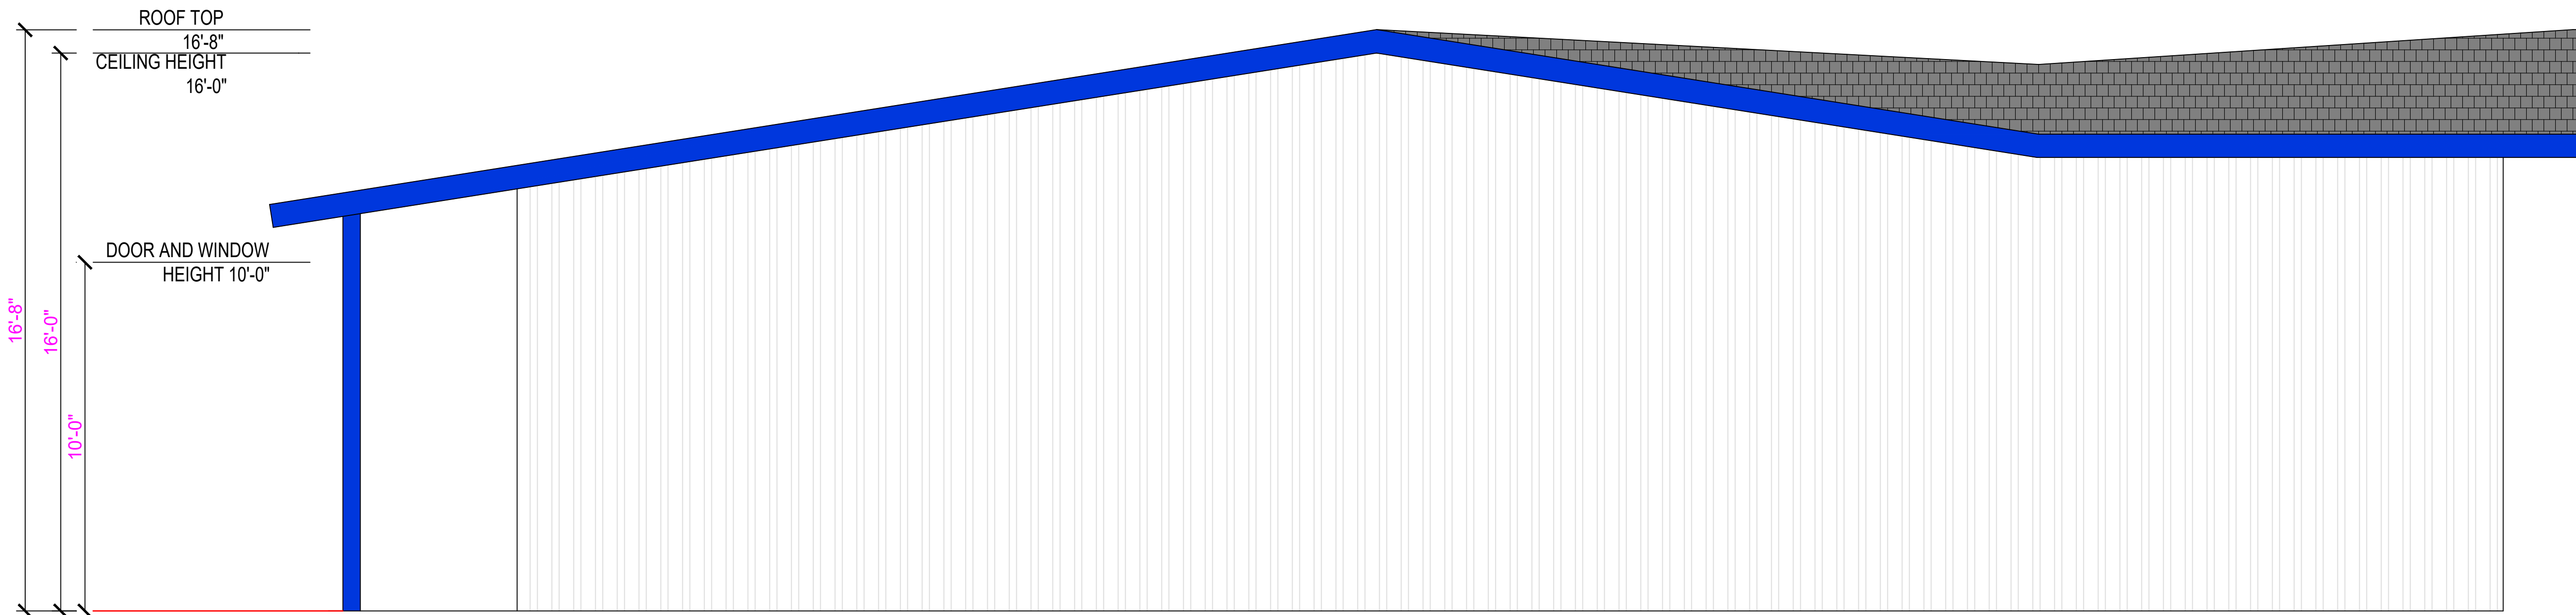


2 WEST ELEVATION
 A-3.0 SCALE: 3/8"=1'-0"

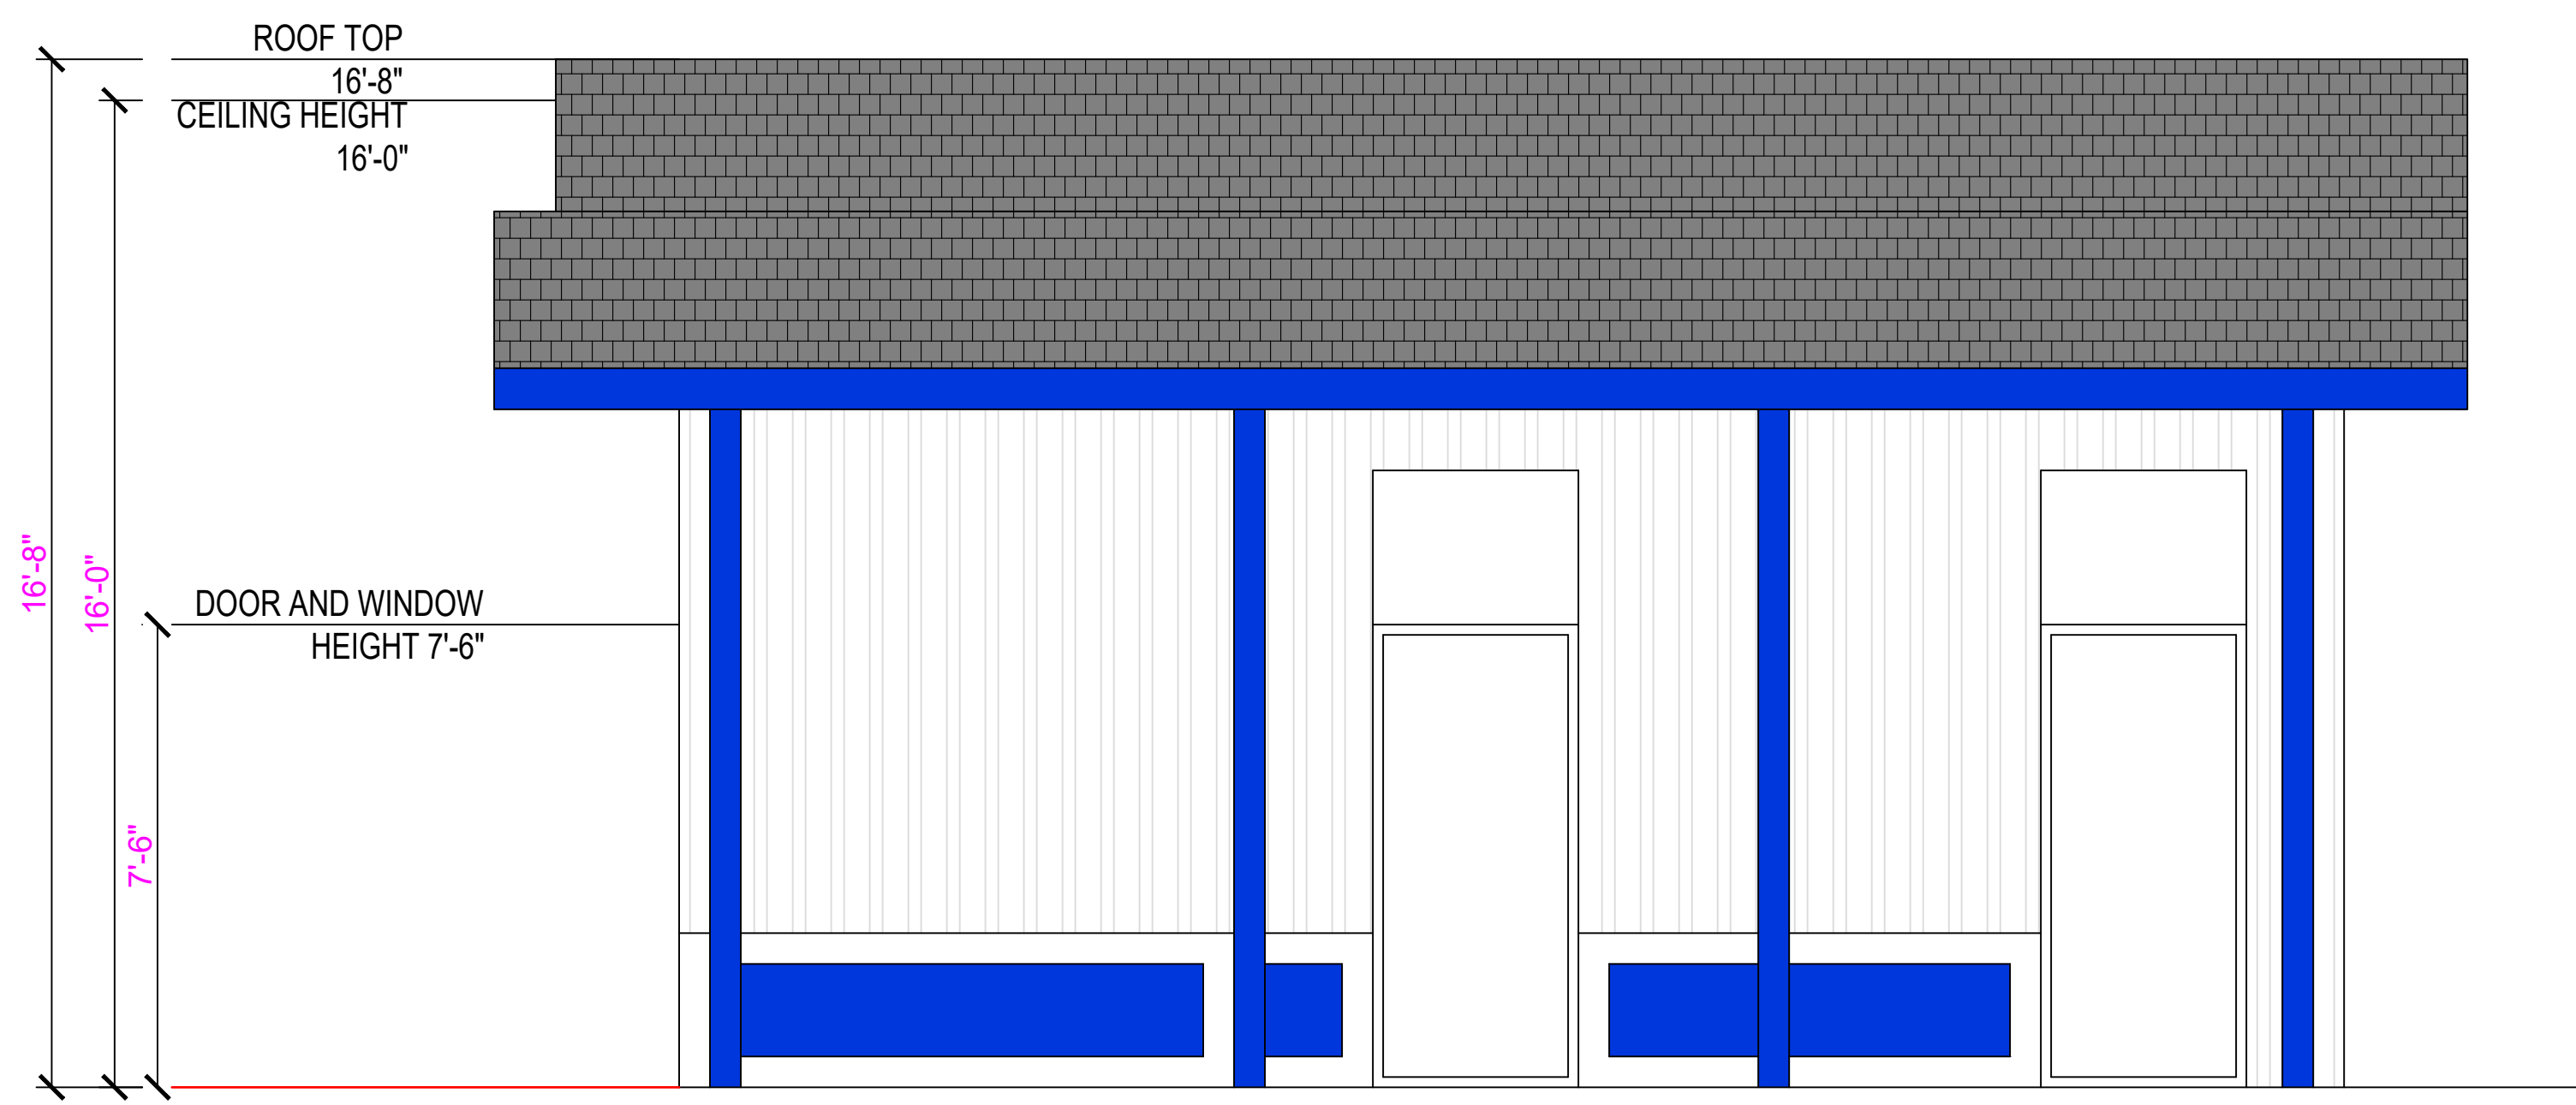

3 SOUTH ELEVATION
 A-3.0 SCALE: 3/8"=1'-0"

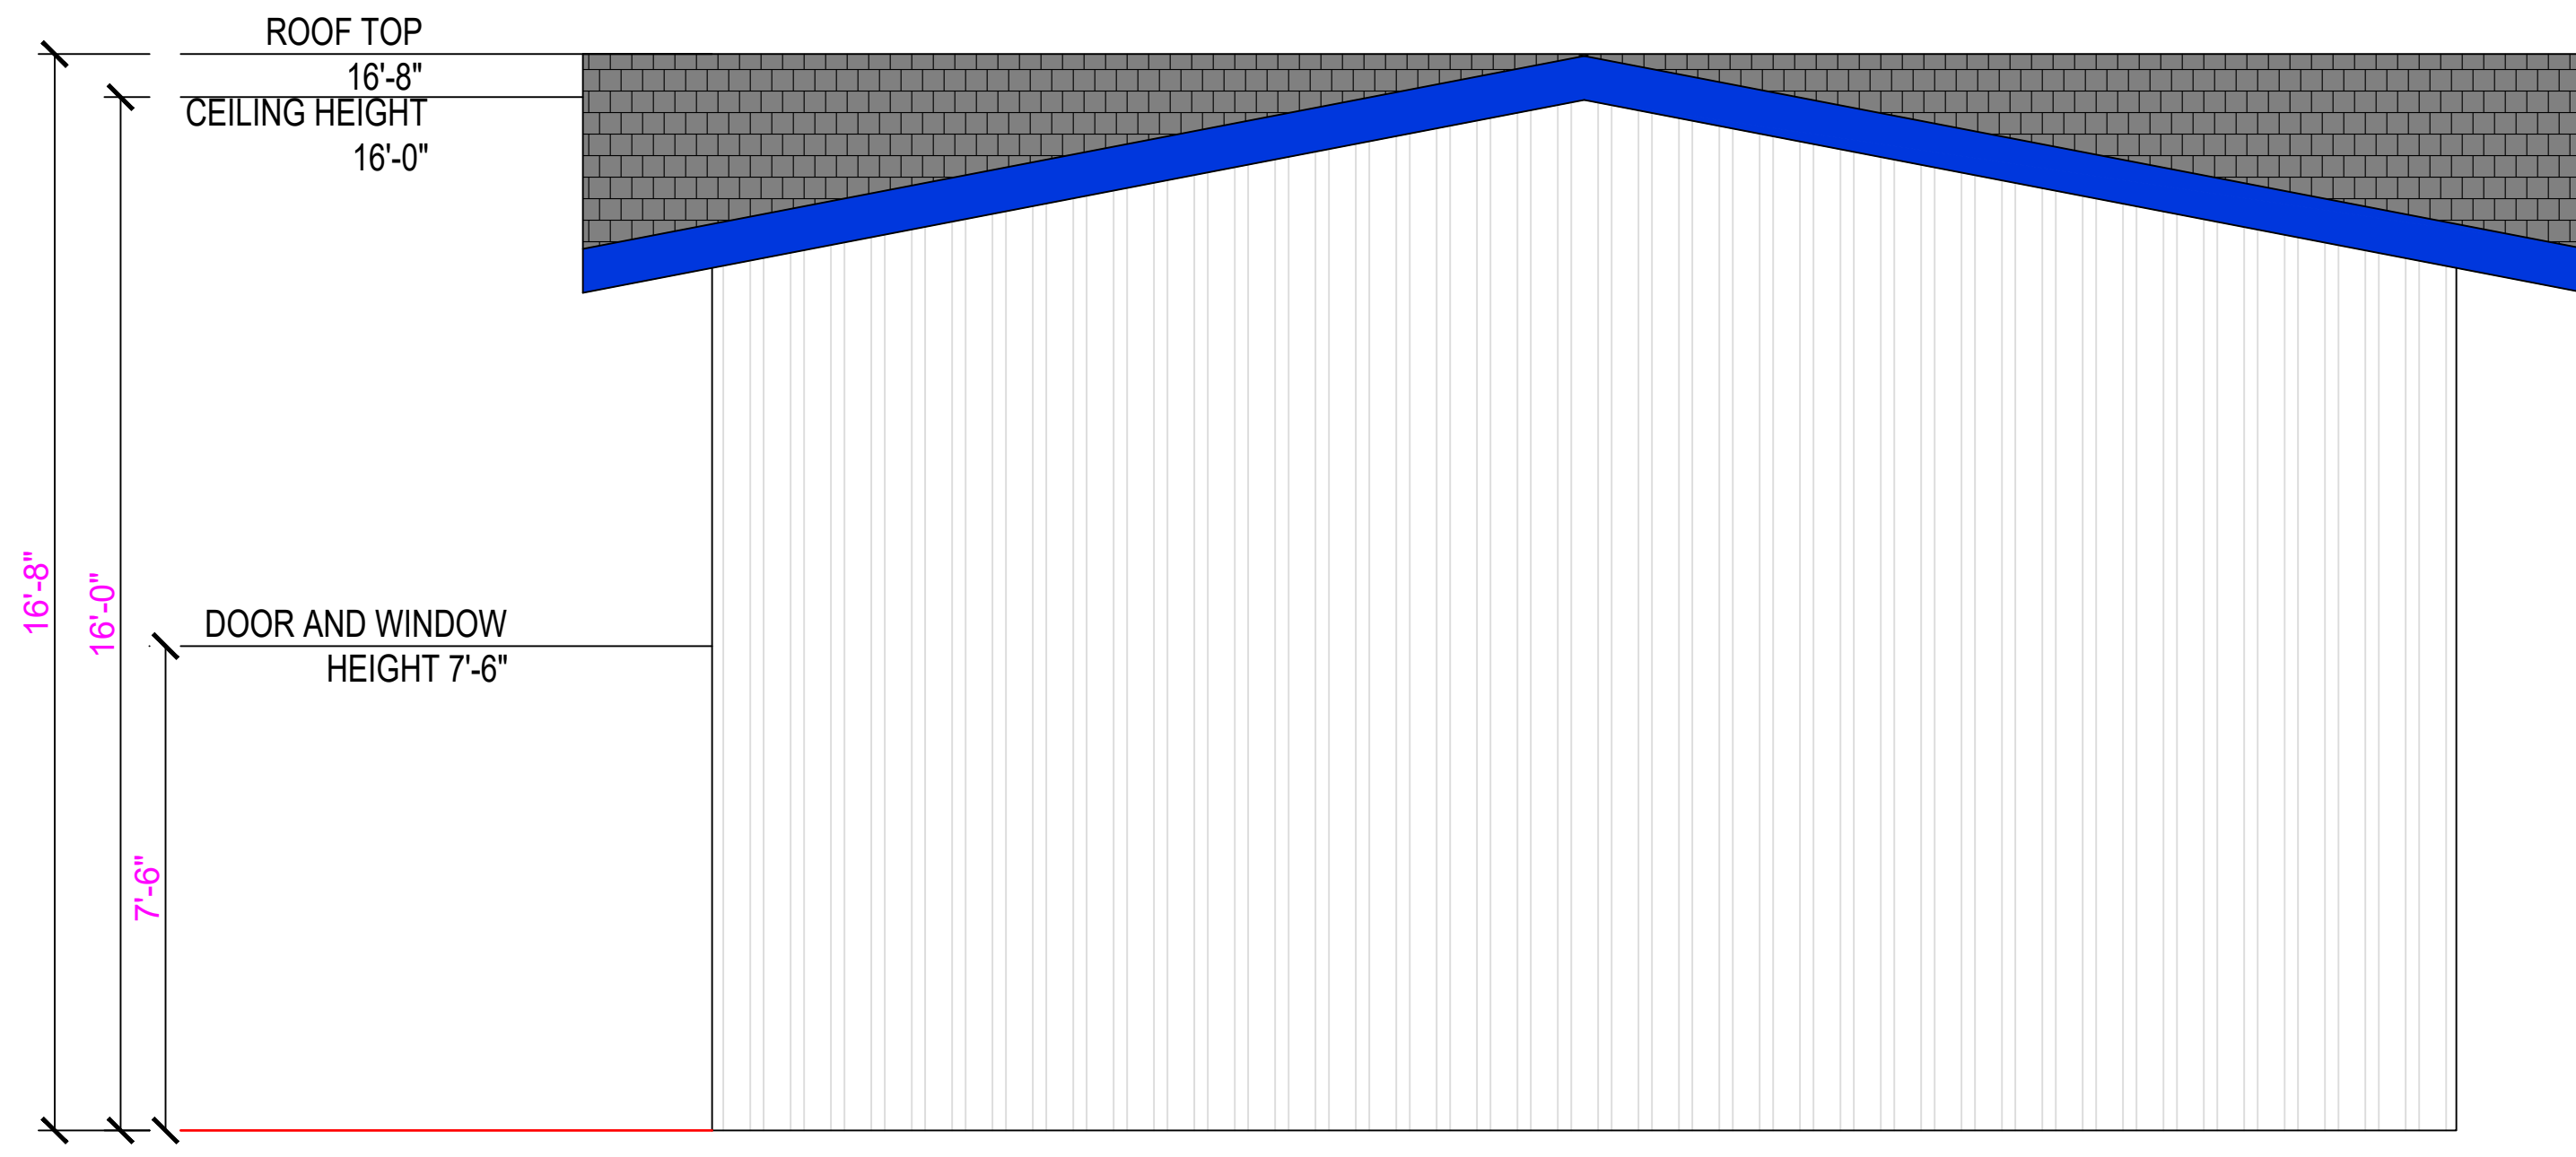

4 NORTH ELEVATION
 A-3.0 SCALE: 3/8"=1'-0"

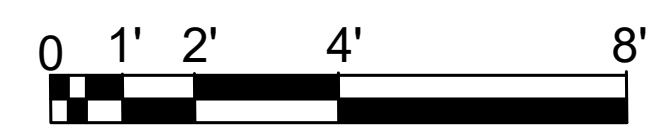






PROJECT DIRECTOR:
 FARAH CHAUDHARY
 PHONE: +1 (916) 793-4048
 Farah@theboulevard.us

PROJECT MANAGER:
 M HAMAYOON BAHEZ
 +1 (916) 477-0102
 hamayoon@theboulevard.us

ARCHITECT OF RECORD:
BOULEVARD
 Construction
 4080 TRUXEL ROAD, SUITE 100,
 SACRAMENTO, CA, US 95834
 Website: https://theboulevard.us
 Call: +1 (916) 330-4200
 FAX NO: (916) 914-2215
 Email: info@theboulevard.us

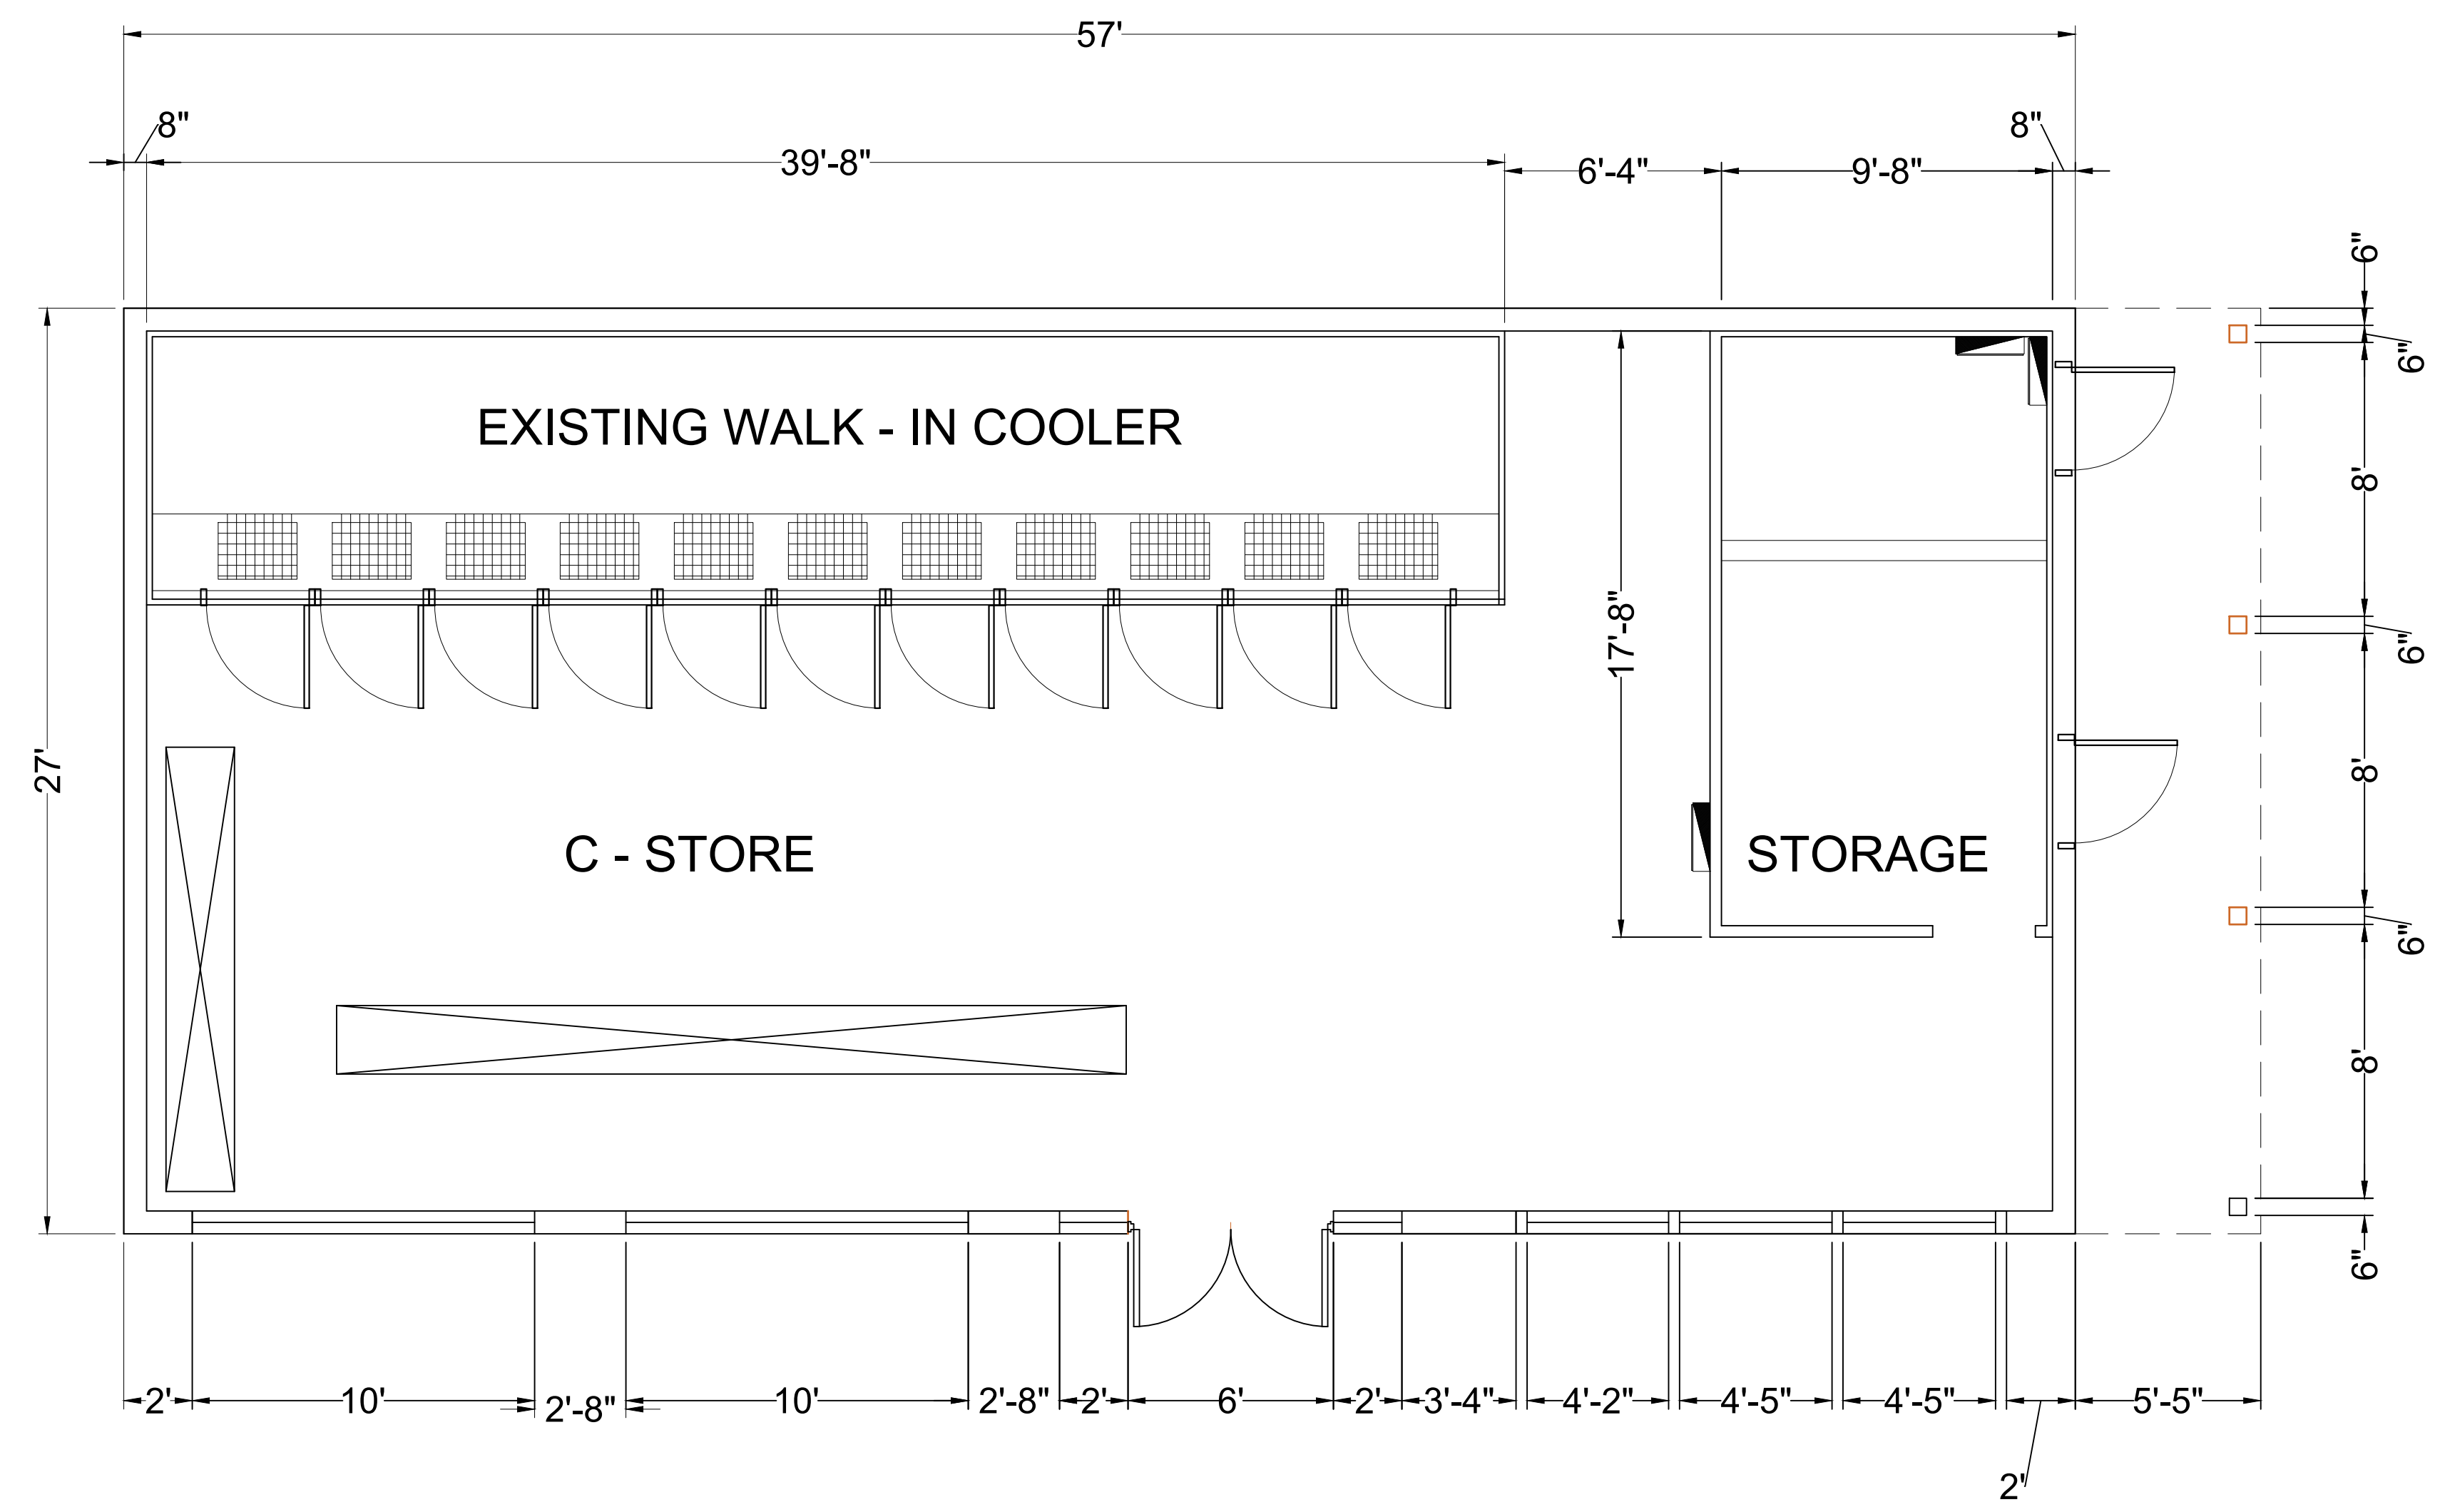

1 EXISTING FLOOR PLAN
 A-1.0 SCALE: 1/4"=1'-0"

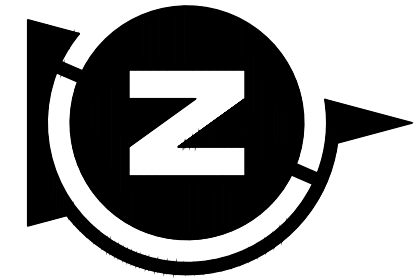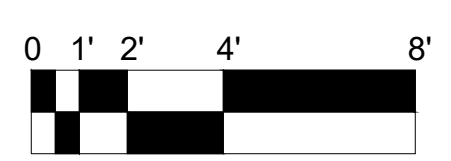

PROJECT:
 105 S MAIN ST, FORT
 BRAGG, CA 95437-4207

Assessor Parcel # 008-161-10-00

REVISIONS:	DATE:	DESCRIPTION	BY:

CURRENT ISSUE DATE:
 02-05-24

ISSUED FOR:

CONTROL NO.:

DRAWN BY: BOULEVARD
 CHECKED:
 APPROVED:

SHEET TITLE
 EXISTING FLOOR PLAN

SHEET #

A-2.0