



SECOND FLOOR PLAN (590 S.F. EACH UNIT)

Scale: 1/4" = 1'-0"

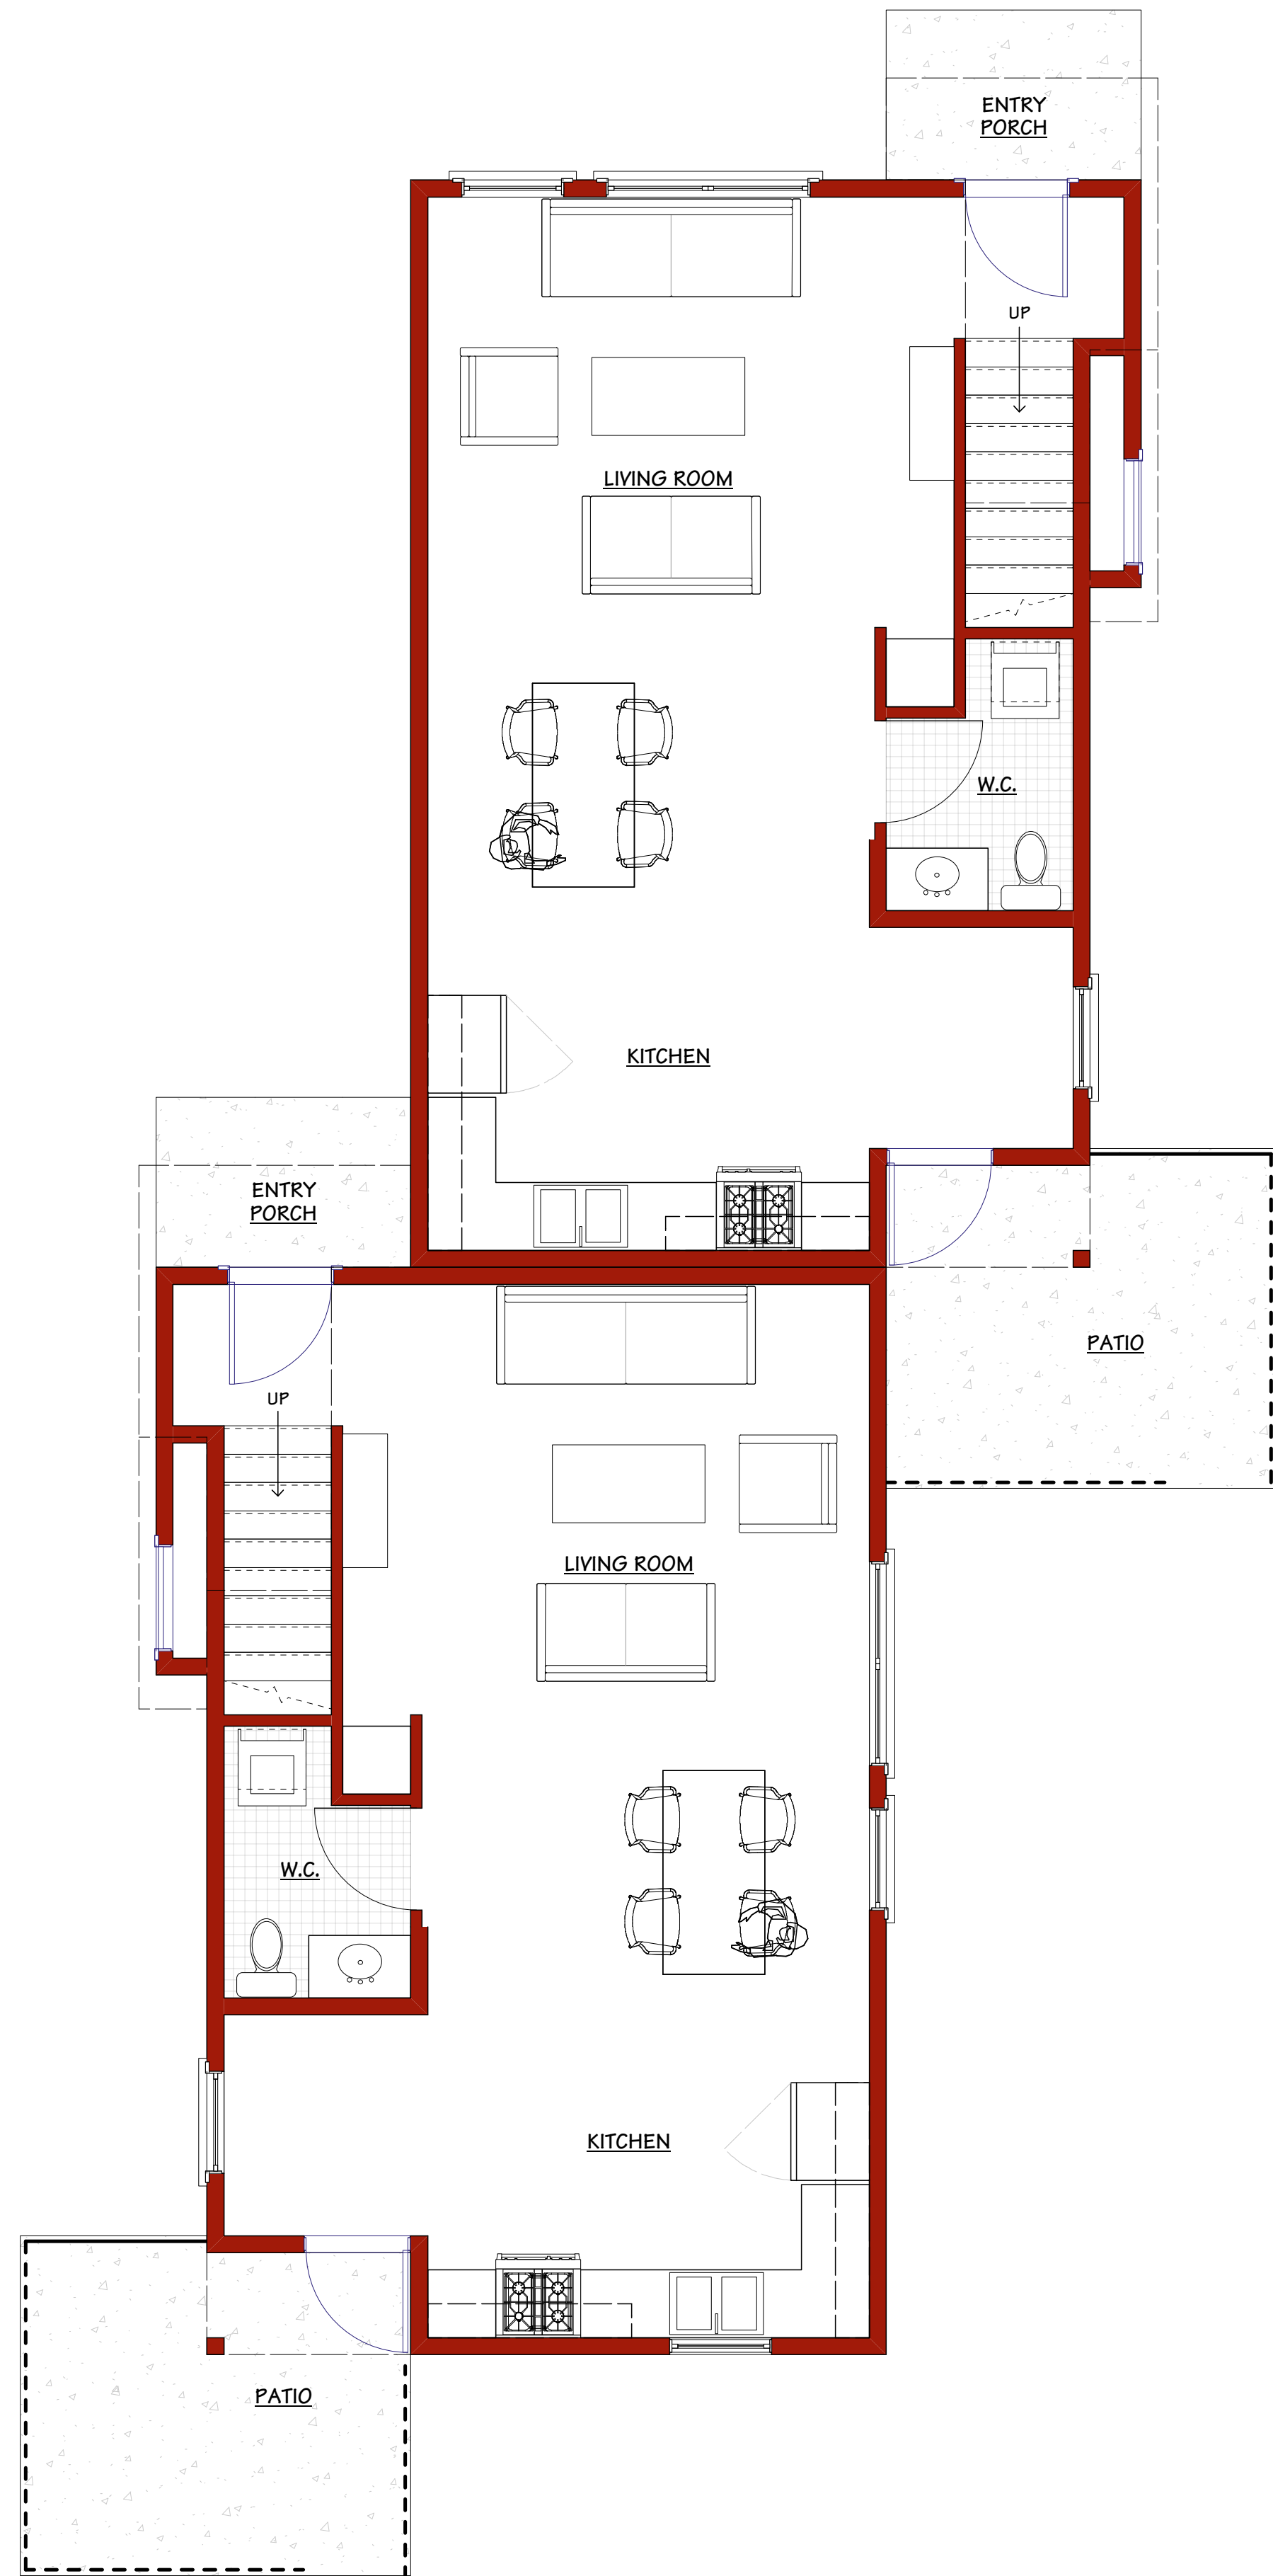

FIRST FLOOR PLAN (640 S.F. EACH UNIT)

Scale: 1/4" = 1'-0"

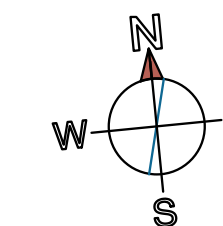

REVISIONS:

K. BOODJEH ARCHITECT
 ARCHITECTURE AND PLANNING
 P.O. BOX 981 ARKATA CA 95516

ALL PERSONS, CORPORATE, DESIGN AND ARCHITECTS EXPECTED WITHIN THESE DRAWINGS AND SPECIFICATIONS ARE THE SOLE AGENTS OF THE ARCHITECT AND SHALL BE RESPONSIBLE FOR THE DESIGN AND CONSTRUCTION OF THE PROJECT. THE ARCHITECT SHALL NOT BE RESPONSIBLE FOR THE DESIGN OR CONSTRUCTION OF THE PROJECT.

SOUTH STREET COTTAGES
 KEMPE WAY AND SOUTH STREET
 FORT BRAGG, CA 96437

**TYPICAL FAMILY HOMES
 DUPLEX / FLOOR PLANS**

DATE:
 DECEMBER 20th, 2017

SCALE:
 AS SHOWN

JOB #:

SHEET
A.5
 OF SHEETS