

alleyway →

PARKING LOT

PROPOSED
CANNABIS
BUSINESS
BUILDING #2

SIDEWALK

PROPOSED
CANNABIS
BUSINESS
BUILDING 1

Walkway

(UNOCCUPIED
BUILDING
NOT TO
BE USED
BY APPLICANT)


property line

SIDEWALK

FRANKLIN ST



BUILDING 1

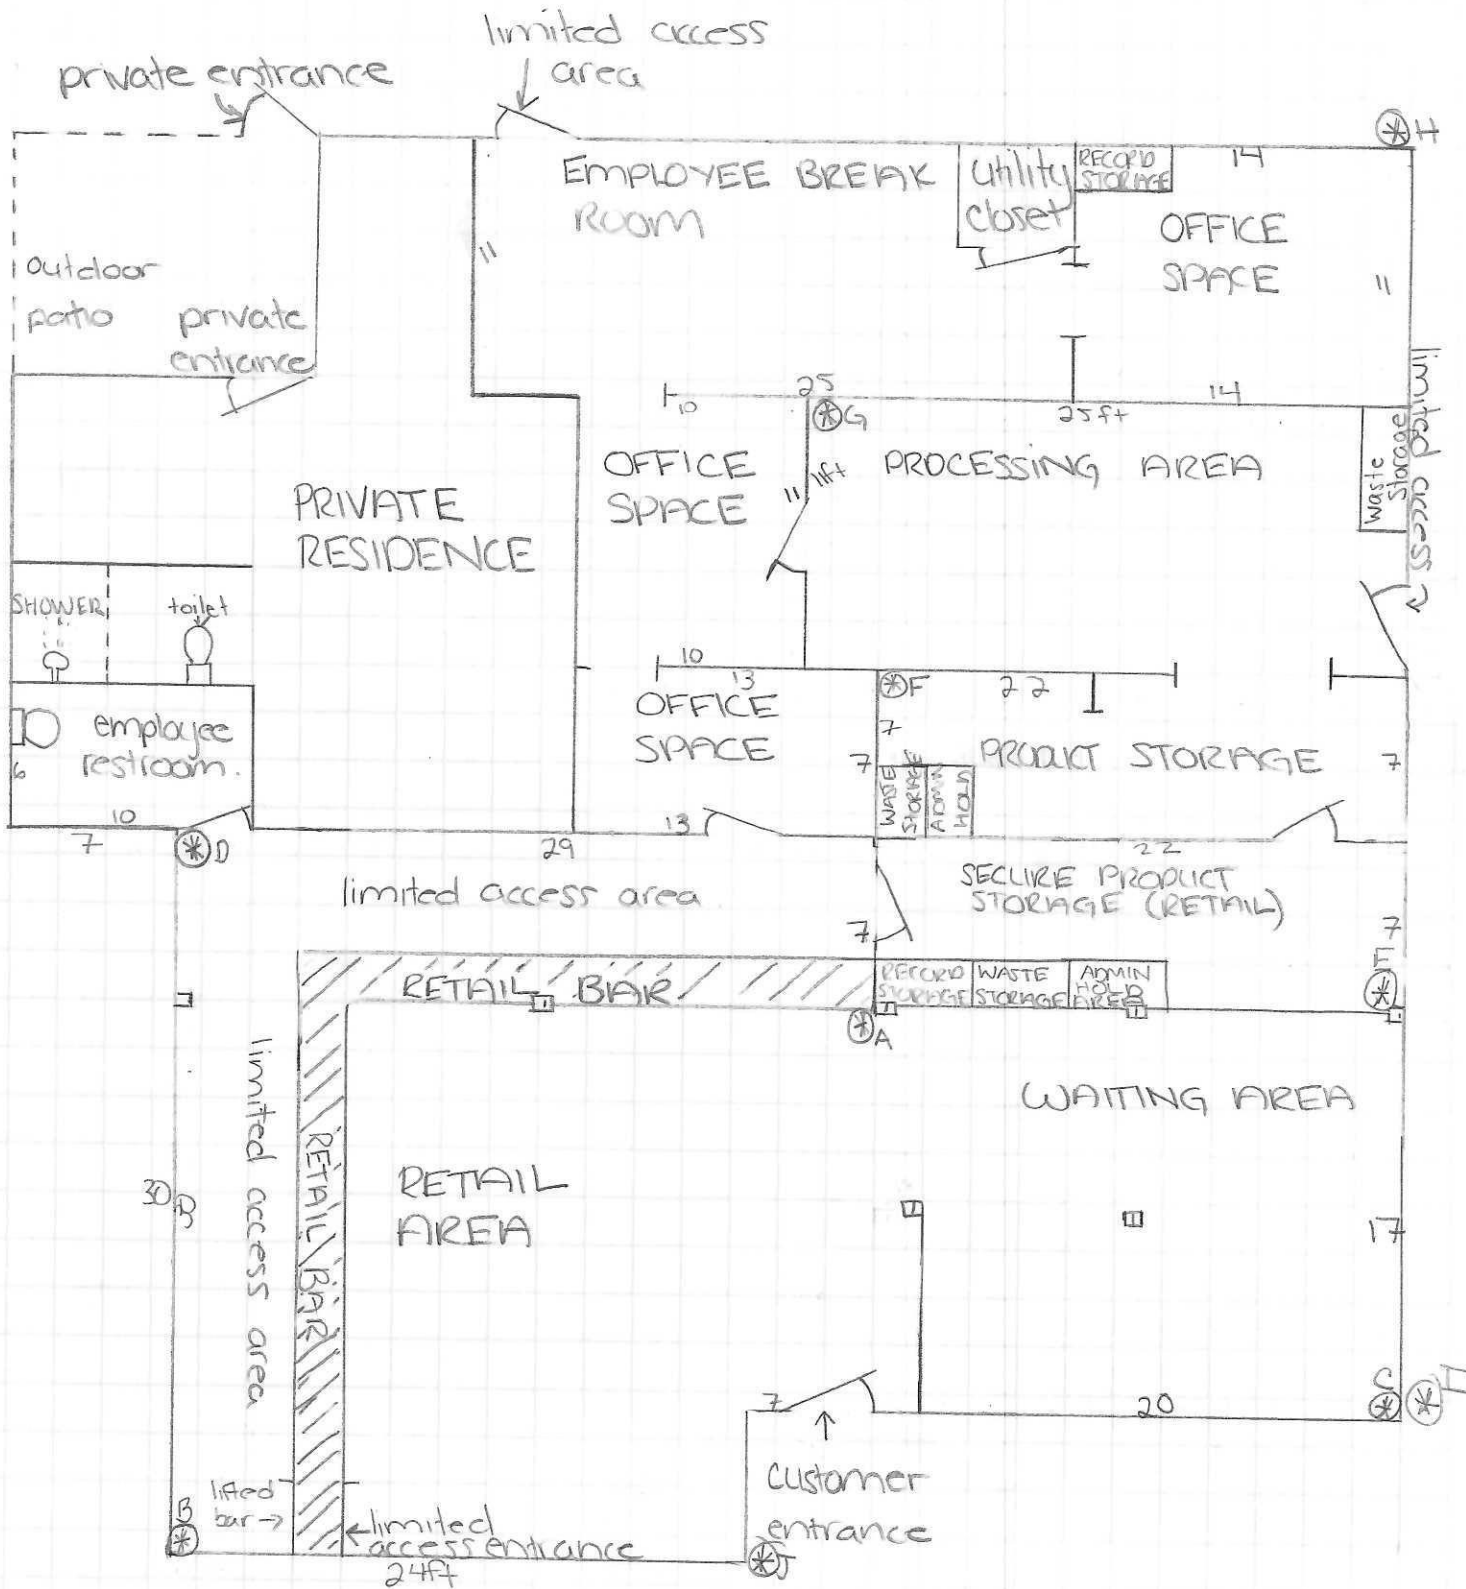

1 square = 2 feet

(X) = Security cameras.

