

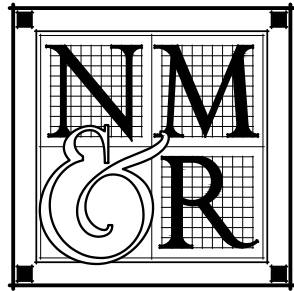


Plot Date: March 11, 2024 - 4:36 pm
File Name: D:\User Data\Documents\work\FB Public Art\A030.dwg

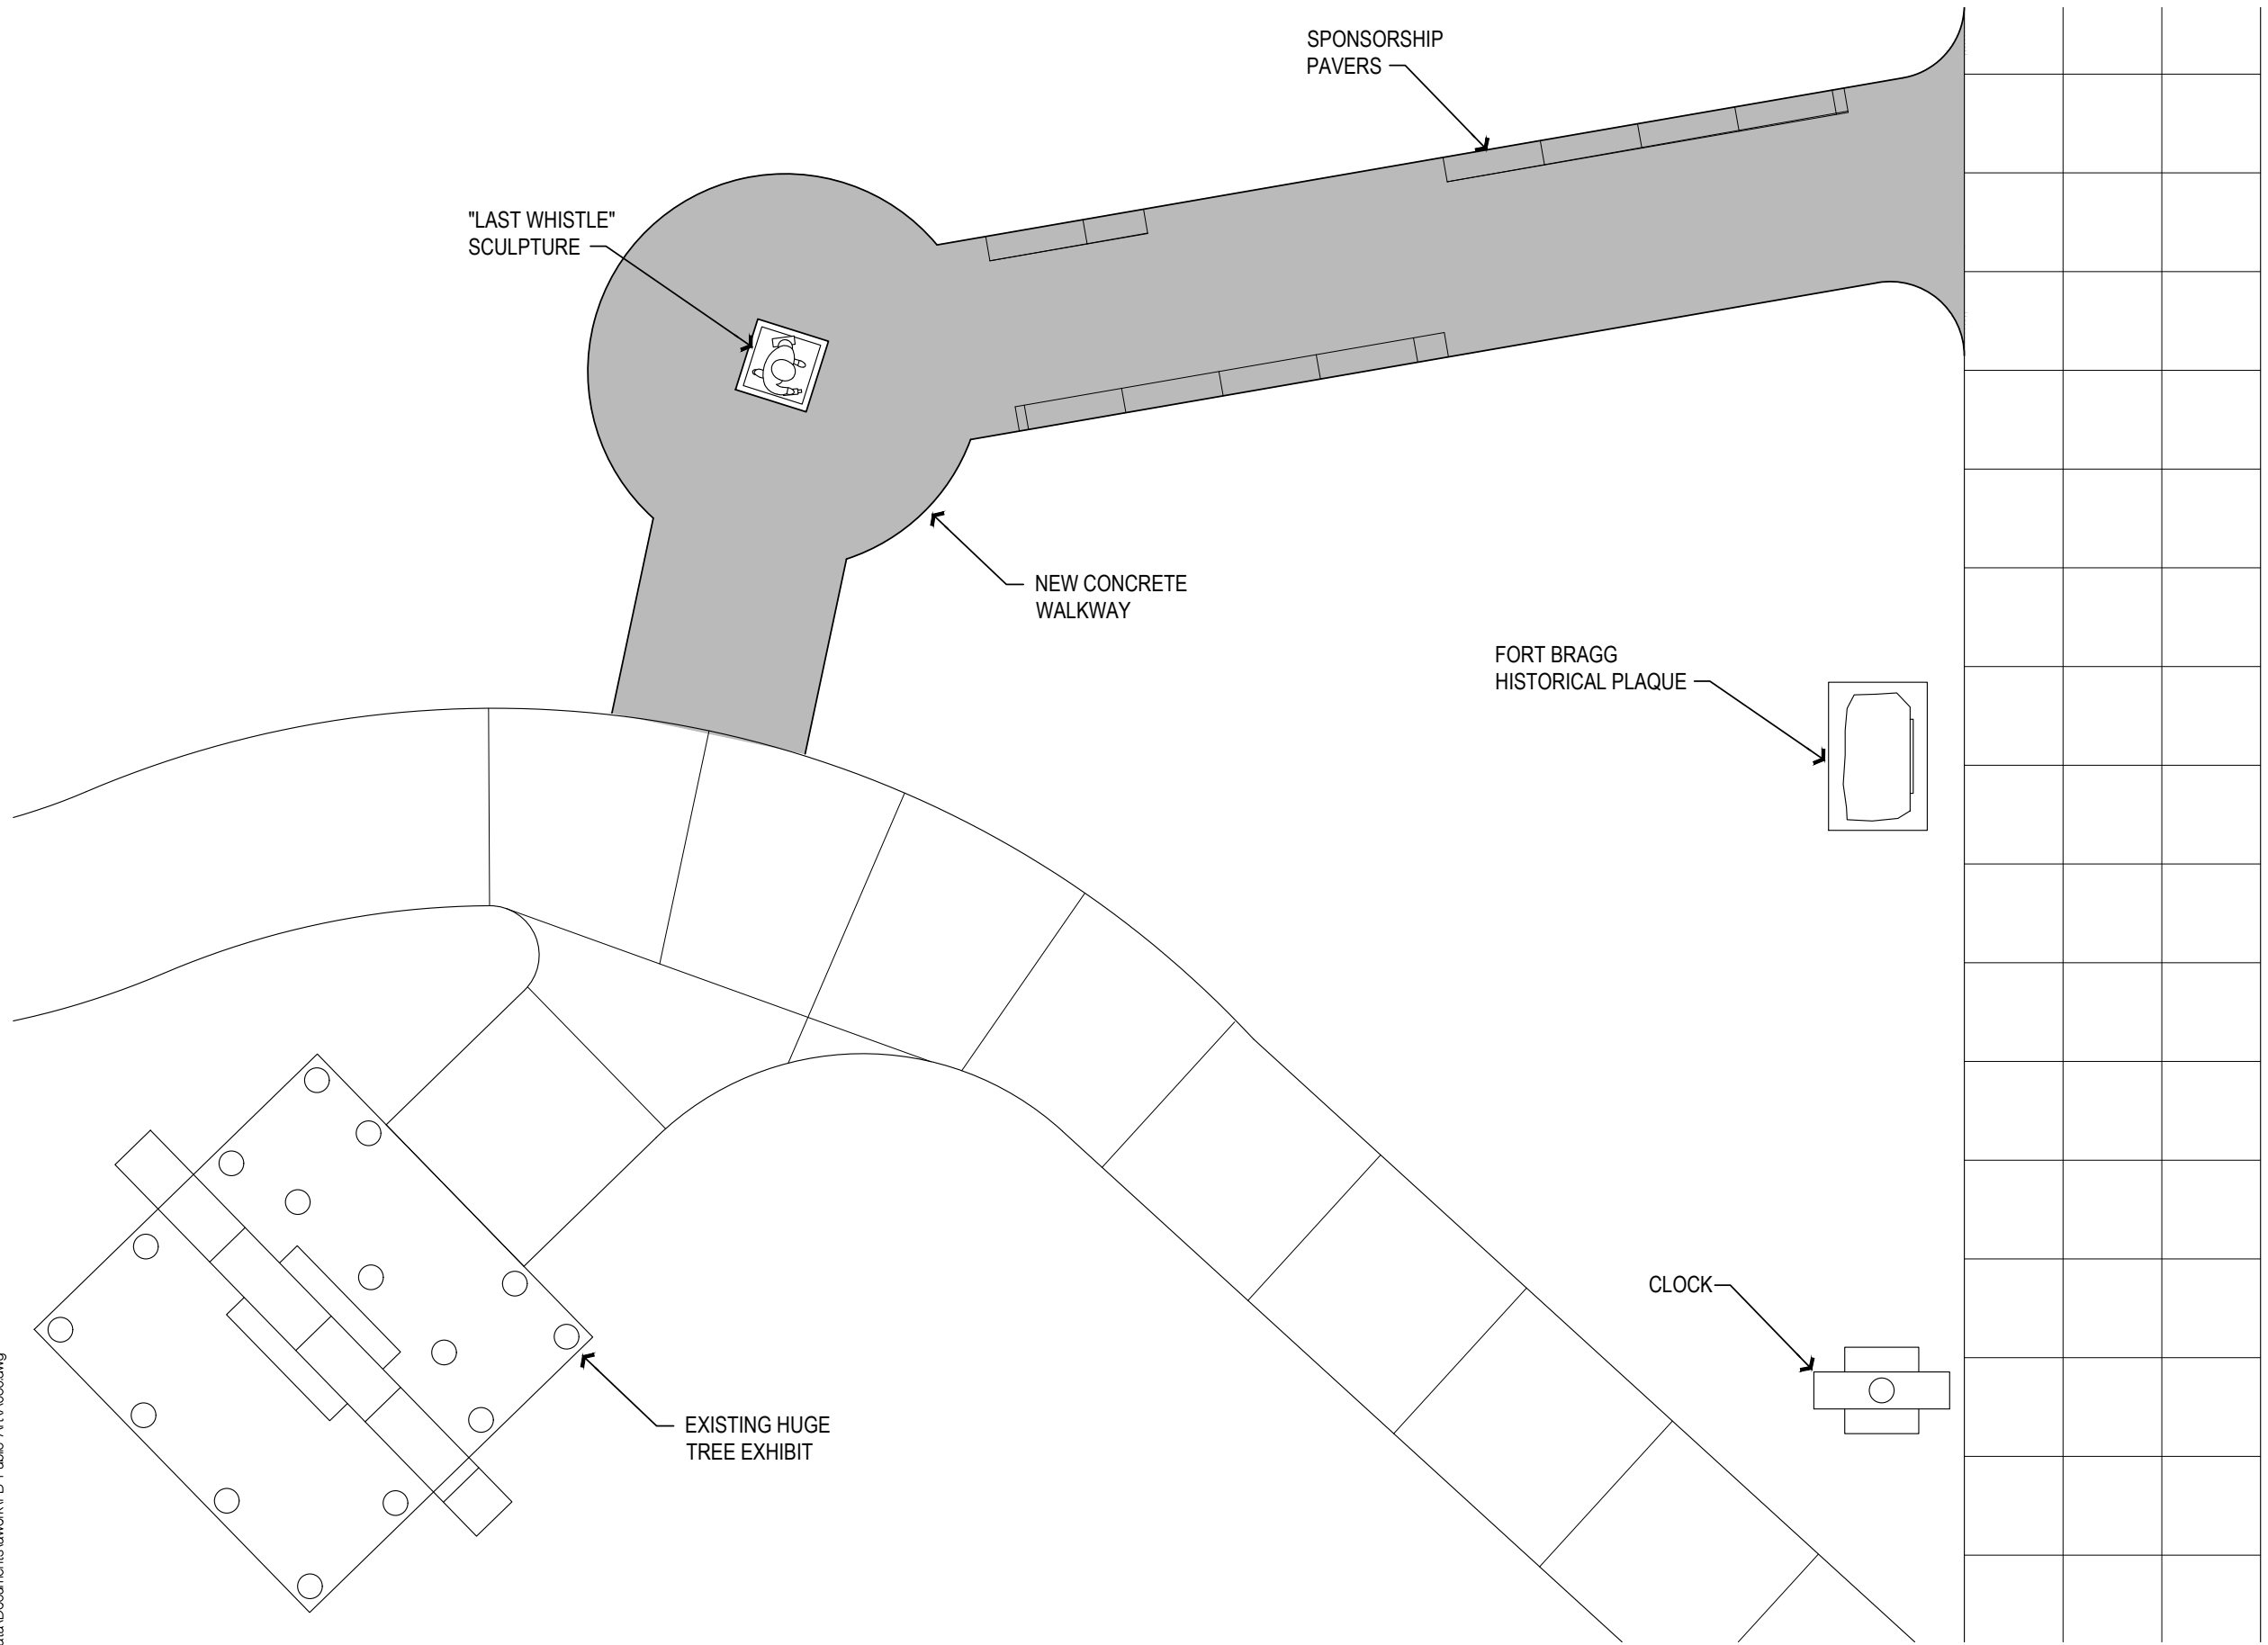

NICHOLS
MELBURG
ROSSETTO
ARCHITECTS + ENGINEERS

300 KNOLLCREST DRIVE
REDDING, CA. 96002
(530) 222-3300 (530) 222-3538 FAX
<http://www.nmrdesign.com>

 

A PROPOSED
PUBLIC
ART SITE



343 NORTH
MAIN STREET
FORT BRAGG, CA.


ENLARGED SITE PLAN

DR.	SAG
DT.	03/08/24
SC.	AS NOTED
NO.	9000

SHT.

A030



OF:

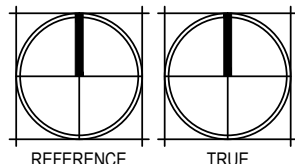


PHASE ONE ENLARGED CONCEPTUAL SITE PLAN

SCALE: NONE

Plot Date: March 11, 2024 - 4:39 pm
 File Name: D:\User Data\Documents\work\FB Public Art\A030.dwg

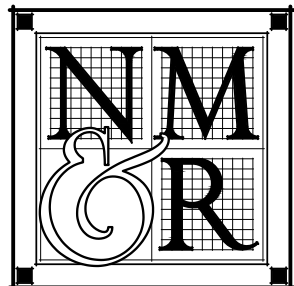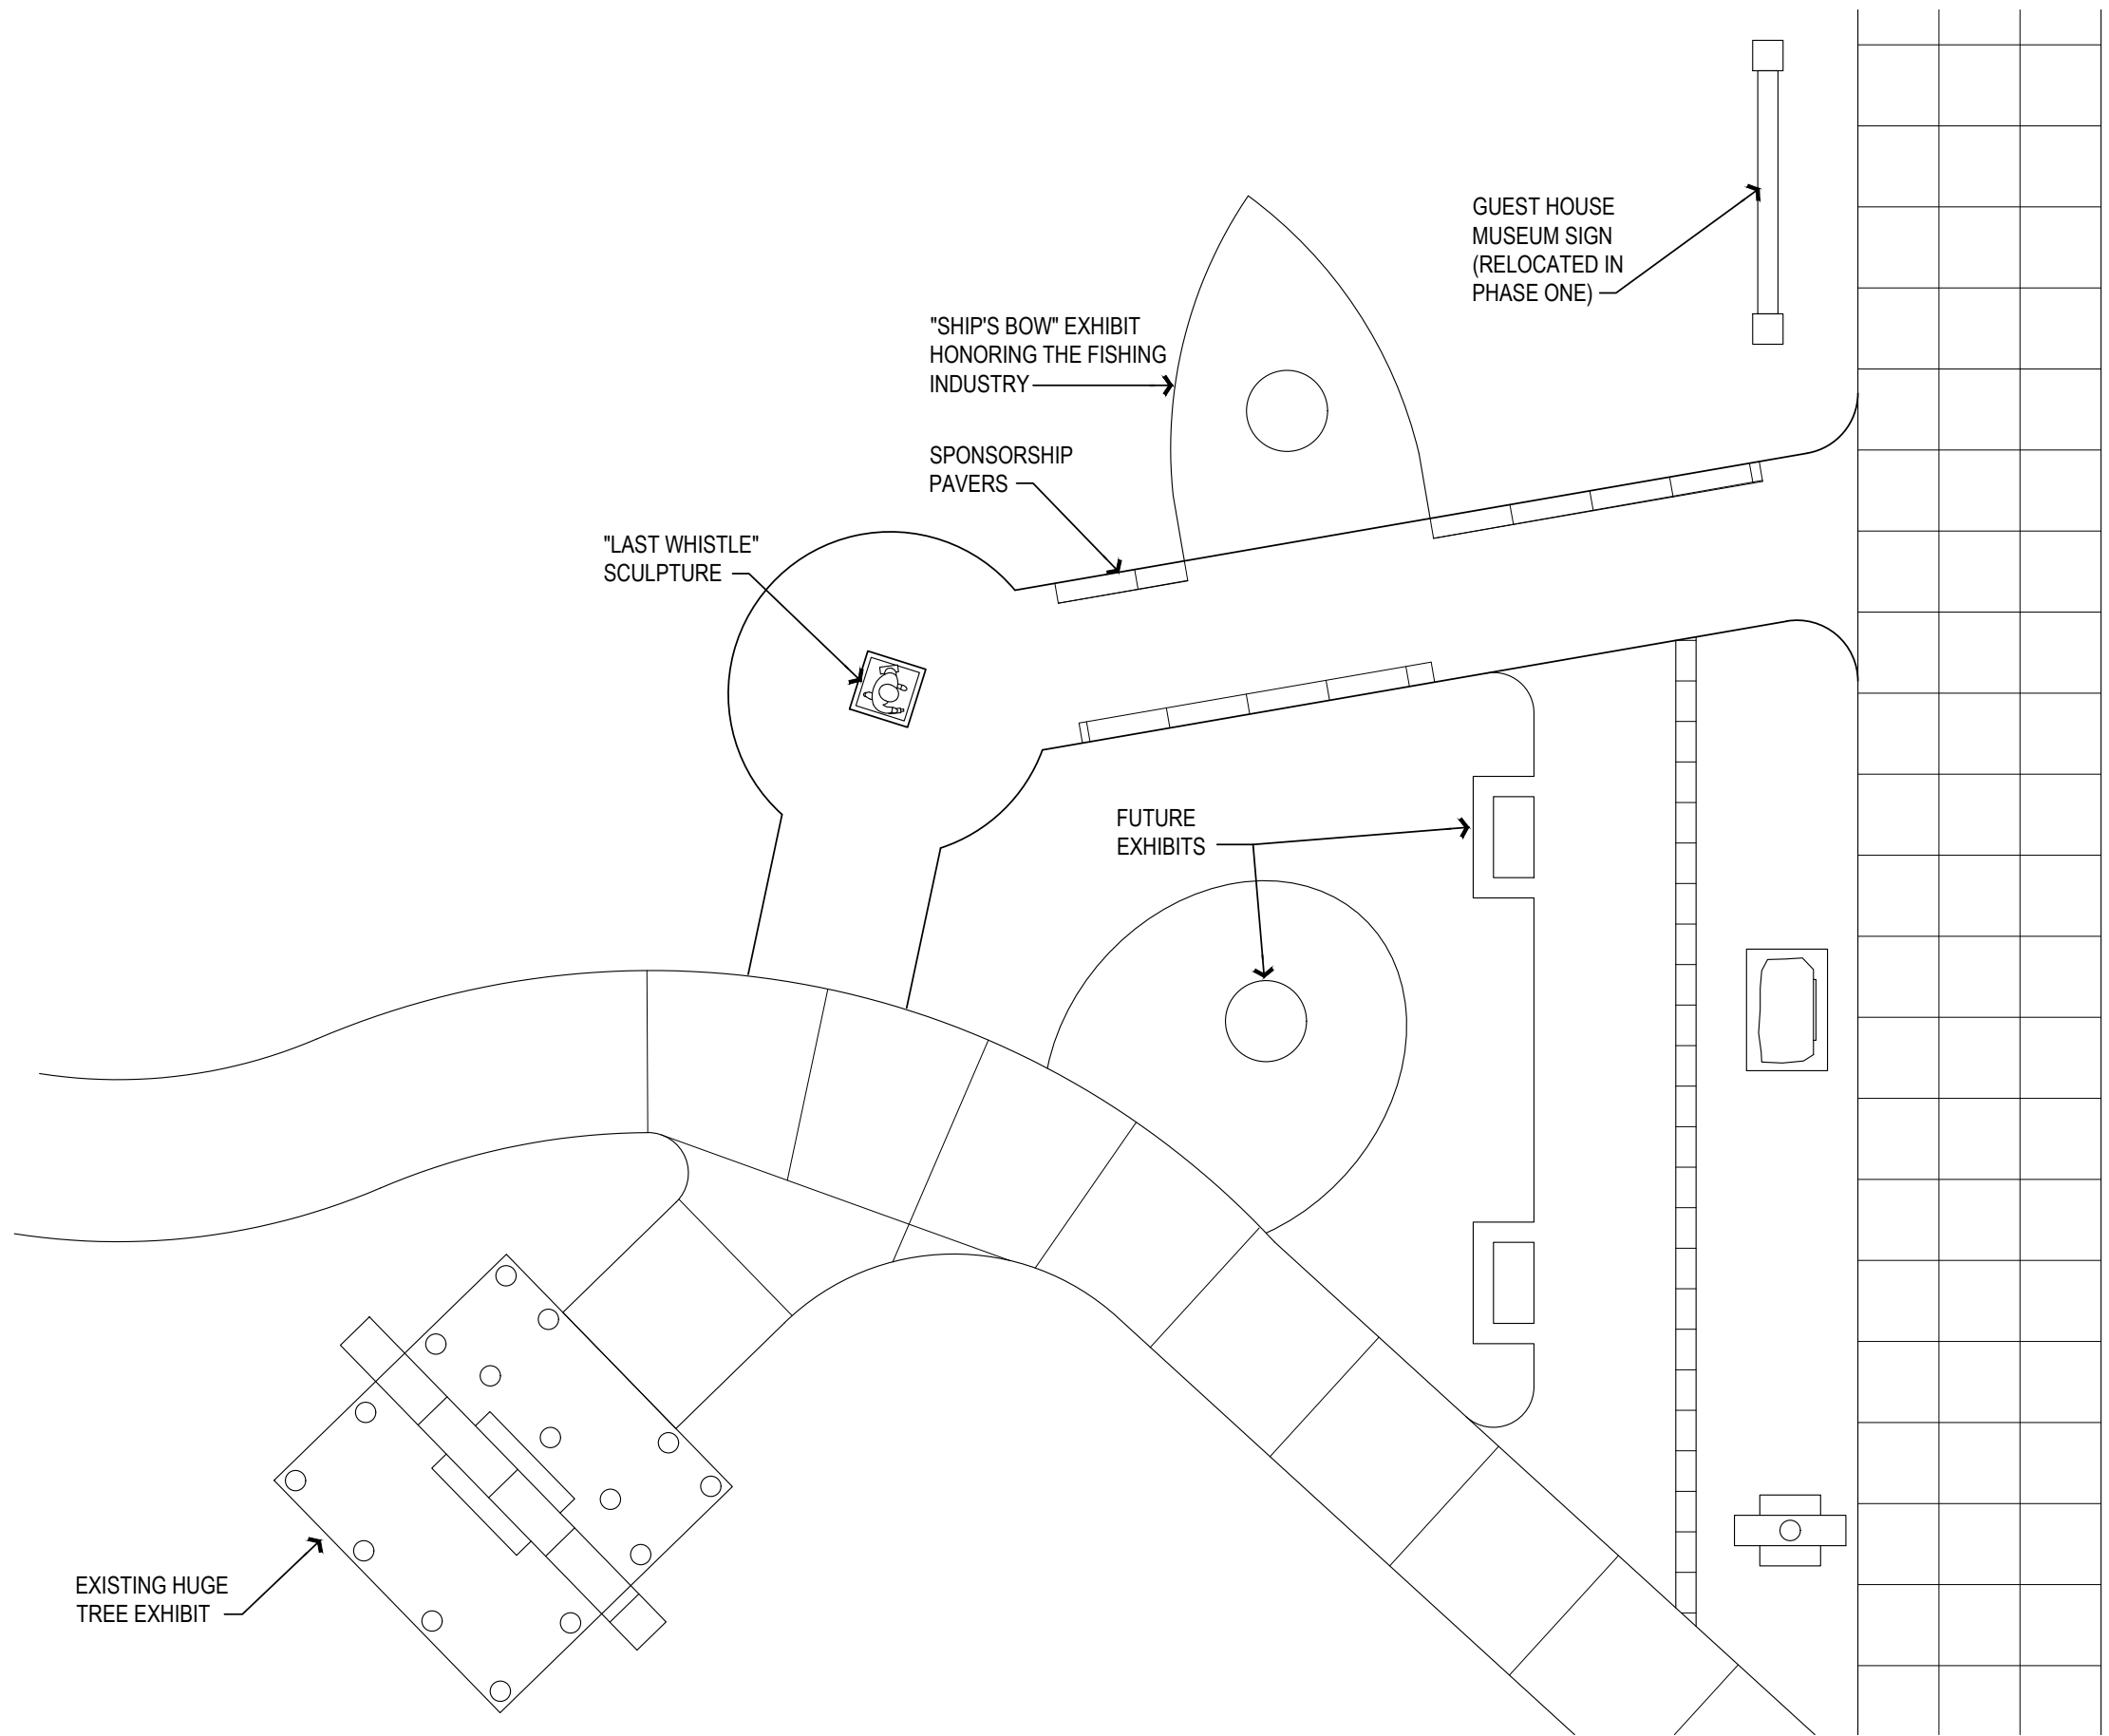

**NICHOLS
 MELBURG
 ROSSETTO**
 ARCHITECTS + ENGINEERS
 300 KNOLLCREST DRIVE
 REDDING, CA. 96002
 (530) 222-3300 (530) 222-3538 FAX
<http://www.nmrdesign.com>

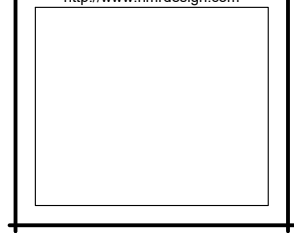


A PROPOSED
 PUBLIC
 ART SITE

343 NORTH
 MAIN STREET
 FORT BRAGG, CA.

ENLARGED SITE PLAN

DR.	SAG
DT.	03/08/24
SC.	AS NOTED
NO.	9000

SHT.
A031
 OF:

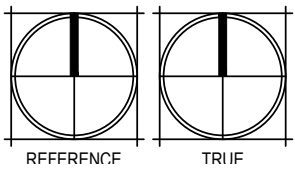

ENLARGED CONCEPTUAL SITE PLAN AT FULL BUILD-OUT

SCALE: NONE