
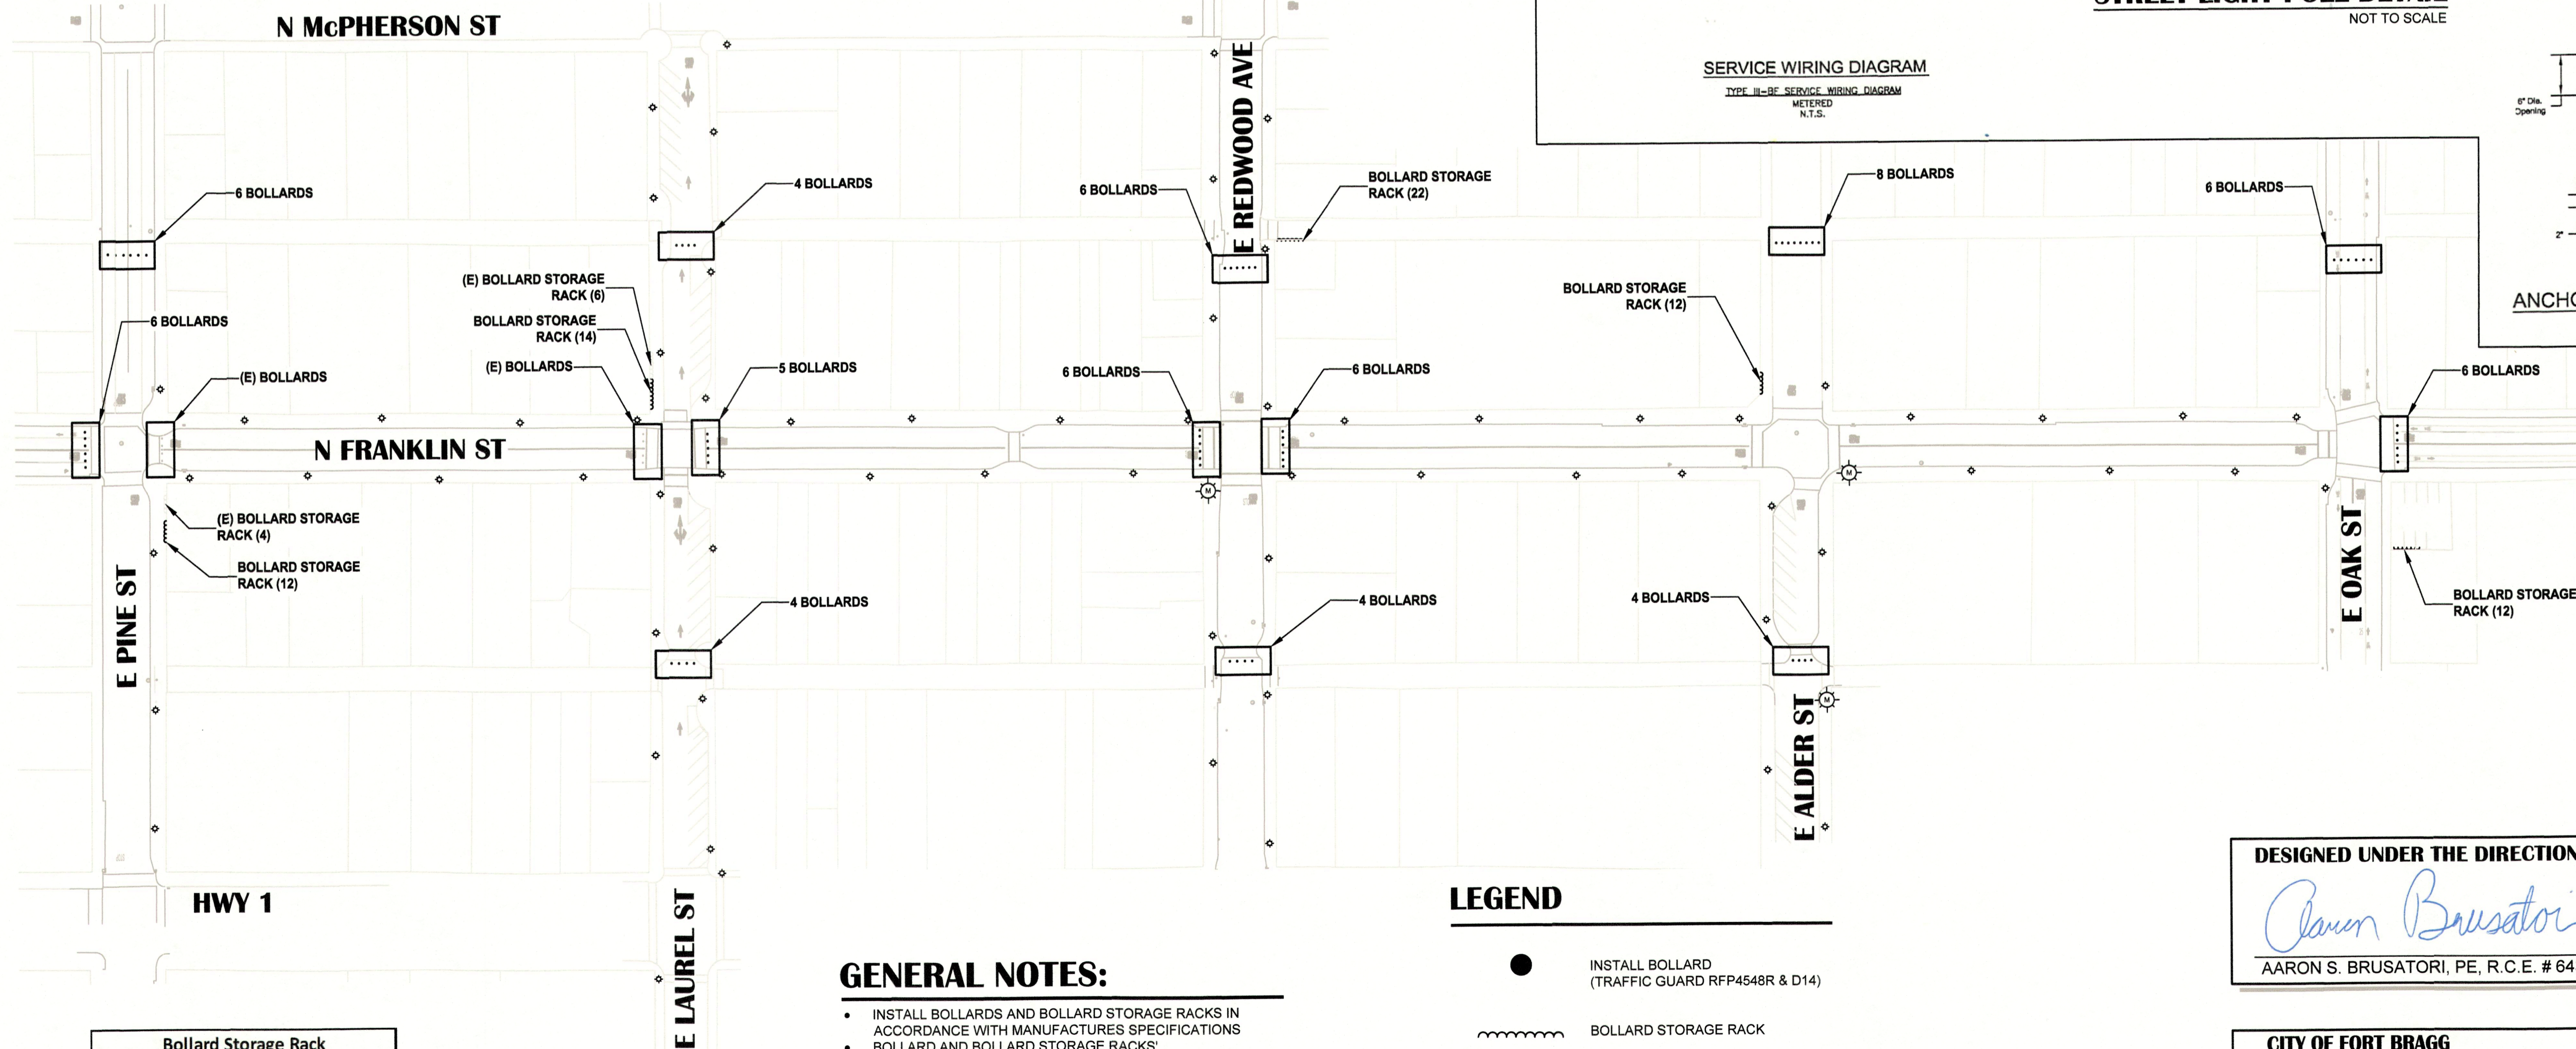
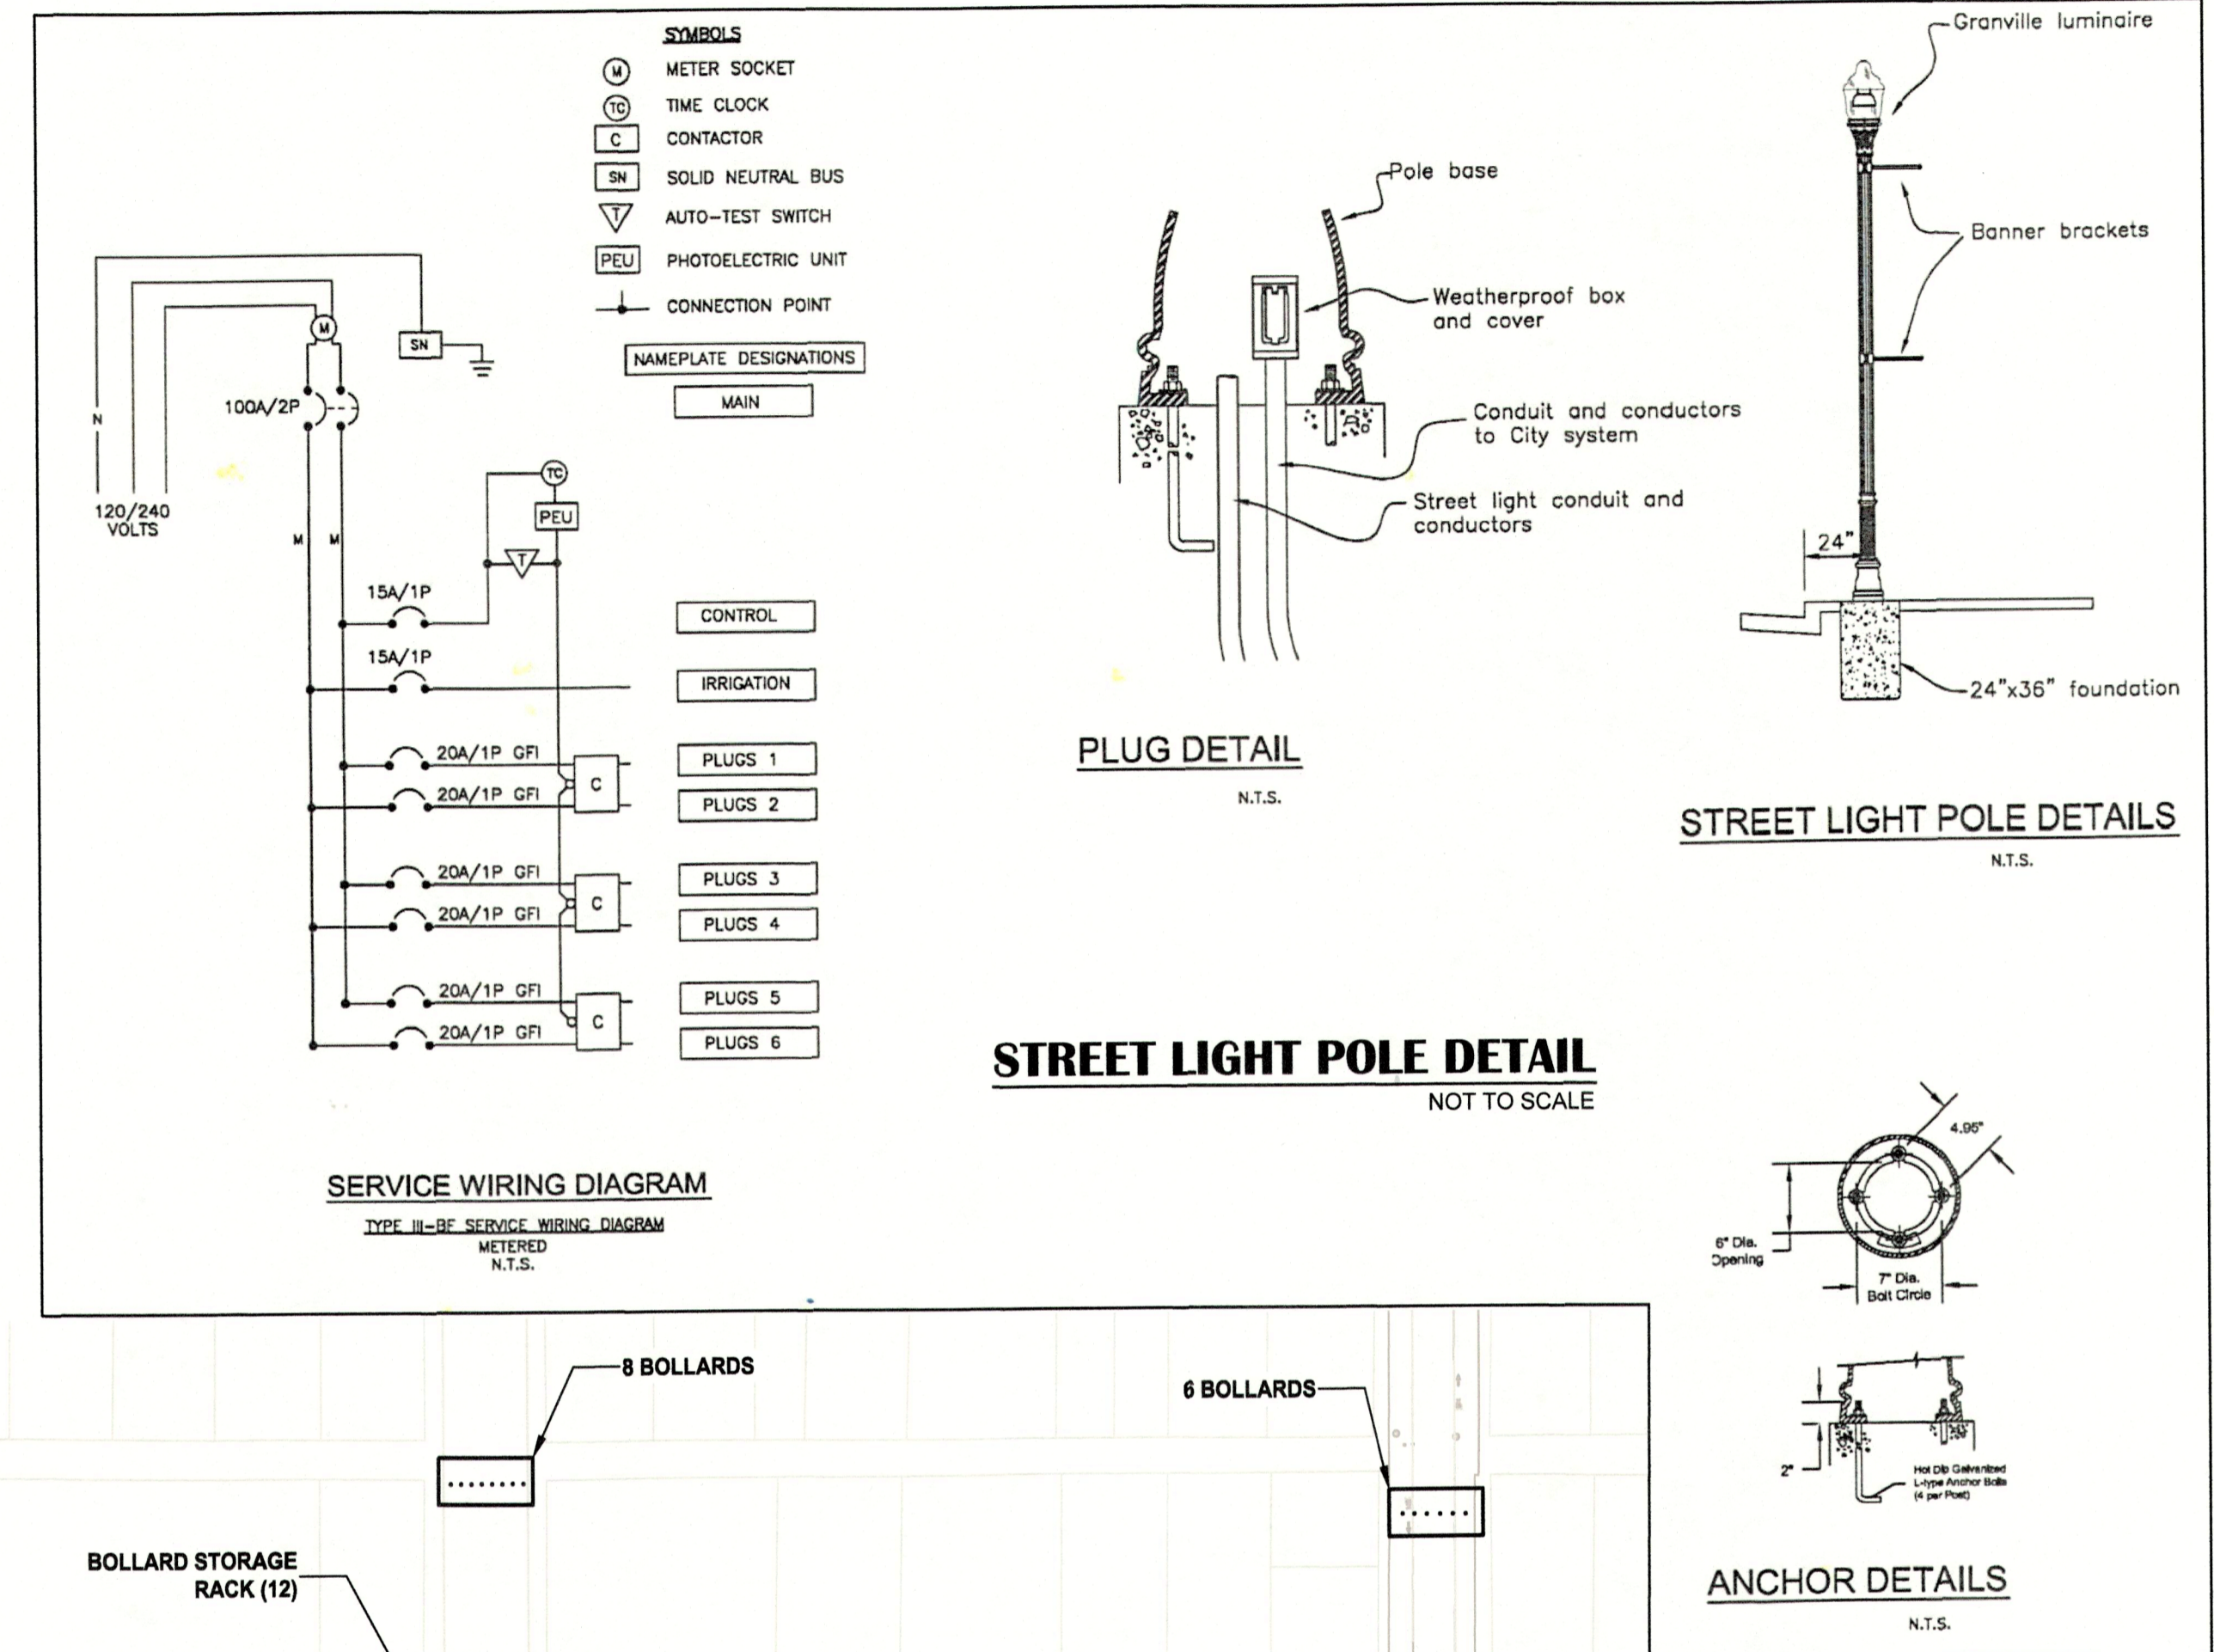
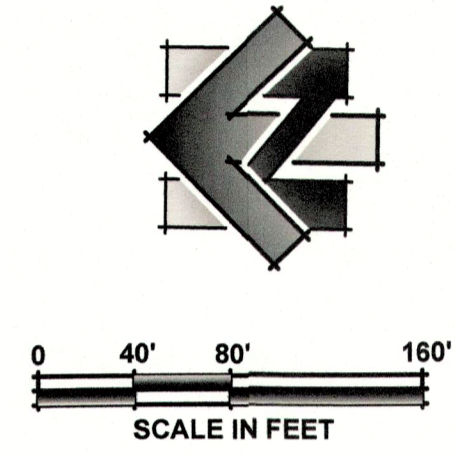


CITY OF FORT BRAGG, CALIFORNIA  
DEPARTMENT OF PUBLIC WORKS

# BOLLARD & STREET LIGHT PROJECT

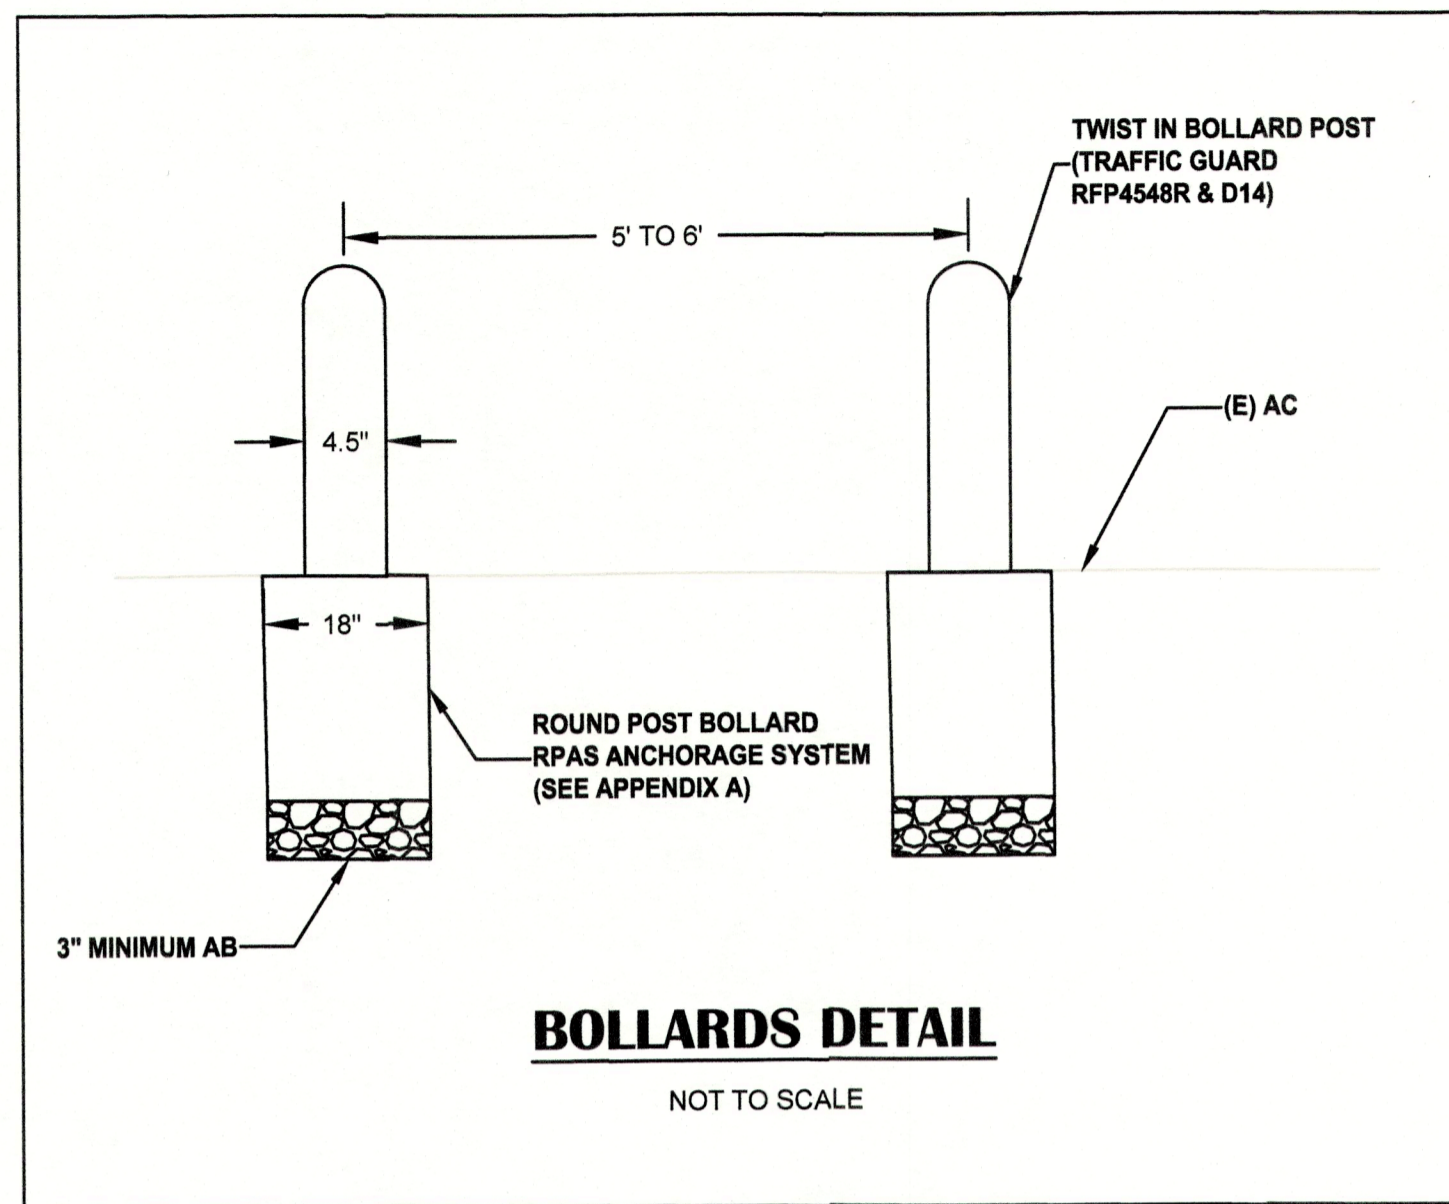

Bollard Storage Rack	
Rack Capacity	Quantity
2	1
4	1
6	11

**GENERAL NOTES:**

- INSTALL BOLLARDS AND BOLLARD STORAGE RACKS IN ACCORDANCE WITH MANUFACTURER'S SPECIFICATIONS
- BOLLARD AND BOLLARD STORAGE RACKS' PLACEMENT SHOWN IS APPROXIMATE. EXACT LOCATION TO BE DETERMINED IN THE FIELD BY THE CITY ENGINEER
- CALL UNDERGROUND SERVICES ALERT (USA) AT (800)227-2600 AT LEAST 48 HOURS PRIOR TO ANY EXCAVATION FOR MARKOUTS OF EXISTING UNDERGROUND FACILITIES

**LEGEND**

- INSTALL BOLLARD (TRAFFIC GUARD RFP4548R & D14)
- ⌚ BOLLARD STORAGE RACK
- ☉ PAINT STREET LIGHT
- Ⓜ REPLACE EXISTING DAMAGED OR MISSING STREET LIGHT POLE

DESIGNED UNDER THE DIRECTION OF  
*Aaron Brusatori*  
AARON S. BRUSATORI, PE, R.C.E. # 64384  
11/7/2022  
DATE

CITY OF FORT BRAGG  
*John Smith*  
JOHN SMITH, DIRECTOR OF PUBLIC WORKS  
11/8/2022  
DATE

NO.	REVISION	DESCRIPTION	DATE

DRAWING SCALE  
HOR. SCALE: N.T.S.  
VERT. SCALE: N.T.S.



REY ENGINEERS, INC.  
Civil Engineers | Land Surveyors | LDRAR  
925 S. Main Street, Suite 200, Fort Bragg, CA 95503  
Phone: (707) 365-3000 Fax: (707) 365-3333

**Bollard & Street Light Project**  
CALIFORNIA  
CITY OF FORT BRAGG

DRAWING INFO  
DATE: 11/07/2022  
DRAFTER: GJB  
DESIGNER: GJB  
REVIEWER: JAS  
PROJECT NO. 3139.002  
SHEET NO. C01 OF C01

N:\3139 - Fort Bragg\002 - 2022 Streets Rehab\10 - CAD Drawings\Improvement Plans\3139.002 - BOLLARDS & STREET LIGHTS.dwg Nov 07, 2022 - 9:38am, gjb