
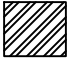
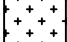


PLANTING INFORMATION				
AREA	PLANT DESCRIPTION	SPACING	SOIL	IRRIGATION
	JUNCUS PATENS "ELK BLUE" WIRE GRASS, BLUE RUSH	EVENLY SPACED EVERY 3'	SOIL MIX PER TABLE	WATER BY HAND TWICE WEEKLY DURING DRY MONTHS FOR FIRST YEAR UNTIL ESTABLISHED
	MONTEREY CYPRESS	NA	NATIVE	WATER BY HAND TWICE WEEKLY DURING DRY MONTHS FOR FIRST YEAR UNTIL ESTABLISHED

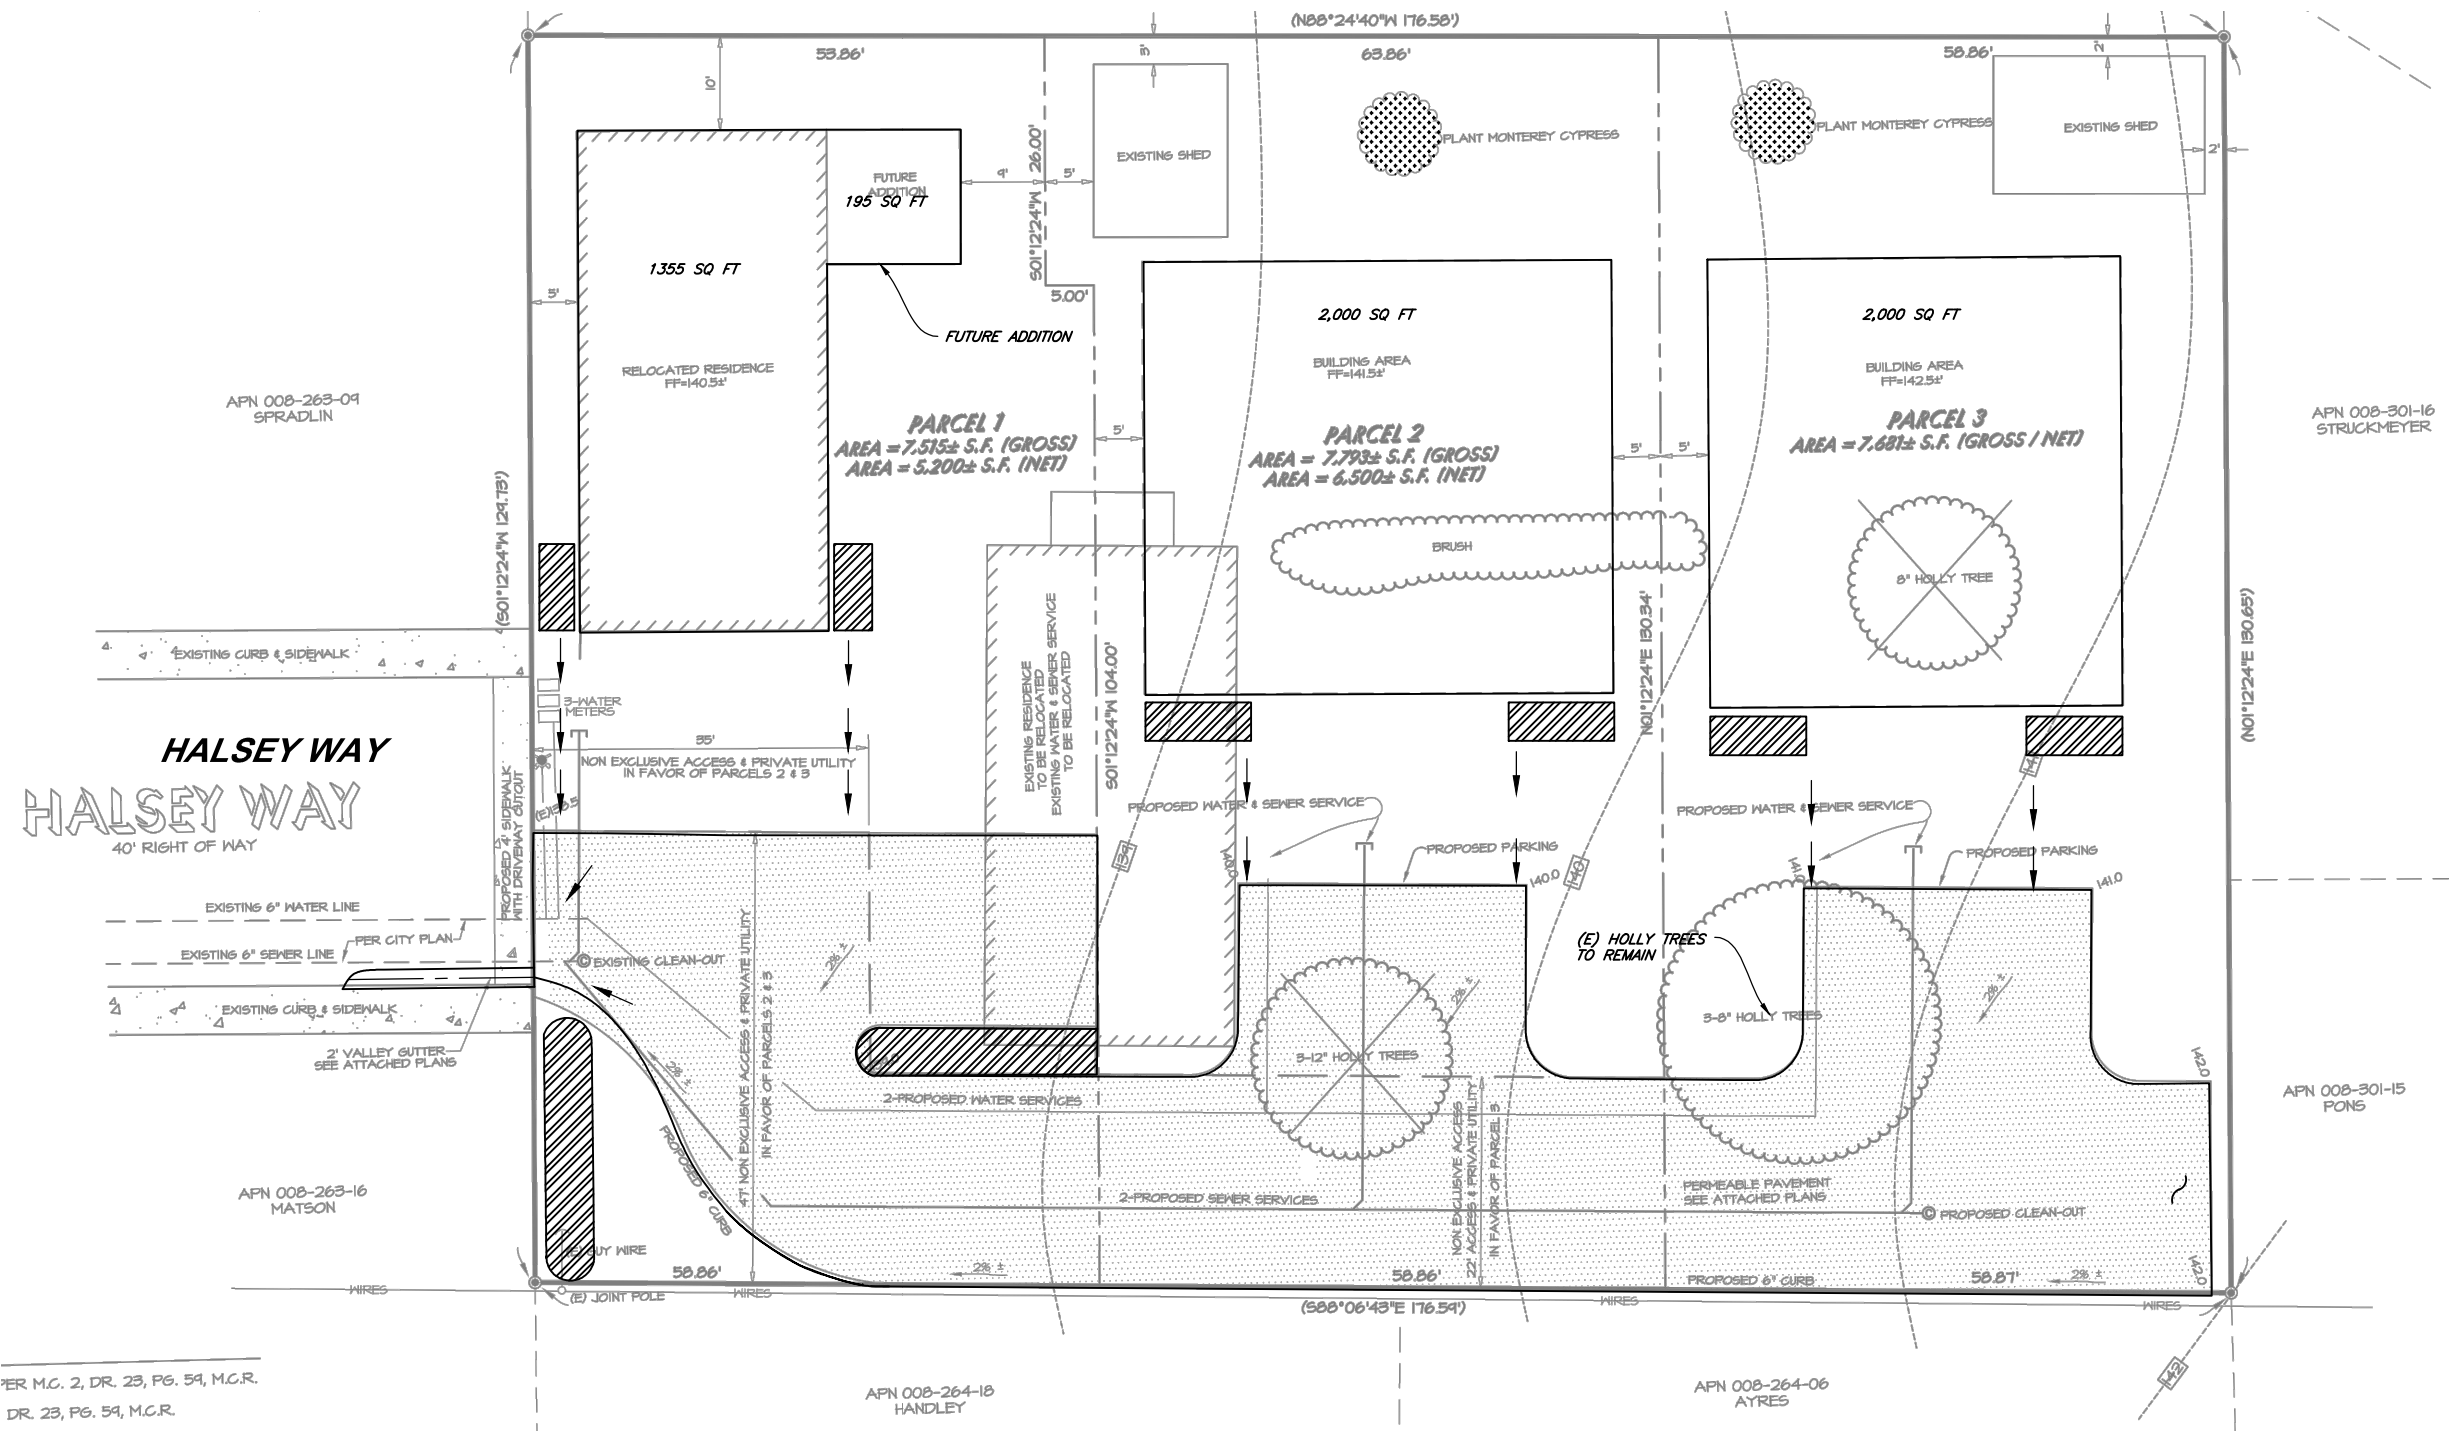

SAVED: 10/19/2020 11:24 AM KVDOPALS, PLOTTED: 10/19/2020 11:25 AM VODOPALS, KRK
 C:\projects\2020\420065 Franco LID.DWG 420065-FRANCO-LANDSCAPE.dwg

PER M.C. 2, DR. 23, PG. 54, M.C.R.
 DR. 23, PG. 54, M.C.R.

VERIFY SCALES
 1" = 10' AS SHOWN ON ORIGINAL DRAWING
 IF NOT ONE INCH ON THIS SHEET ADJUST SCALES ACCORDINGLY

335 S. MAIN ST.
 WILLITS, CA. 95490
 WWW.SHN-ENGR.COM
 707-439-4518



NO.	DATE	REVISION	BY

DSSN JGI
 DR KPV
 CHK SRH
 APVD

CARLOS & HEATHER FRANCO
 FRANCO TENTATIVE MAP
 130 HALSEY WAY, FORT BRAGG, CALIFORNIA
LANDSCAPE PLAN

SHEET
L-1
 SEQ 1
 DATE 10/2020
 PROJ. NO. 420065