


HCC 2.25.14


5

10,000 GAL POWDER COATED STEEL WATER TANK  
OR EQUIV.

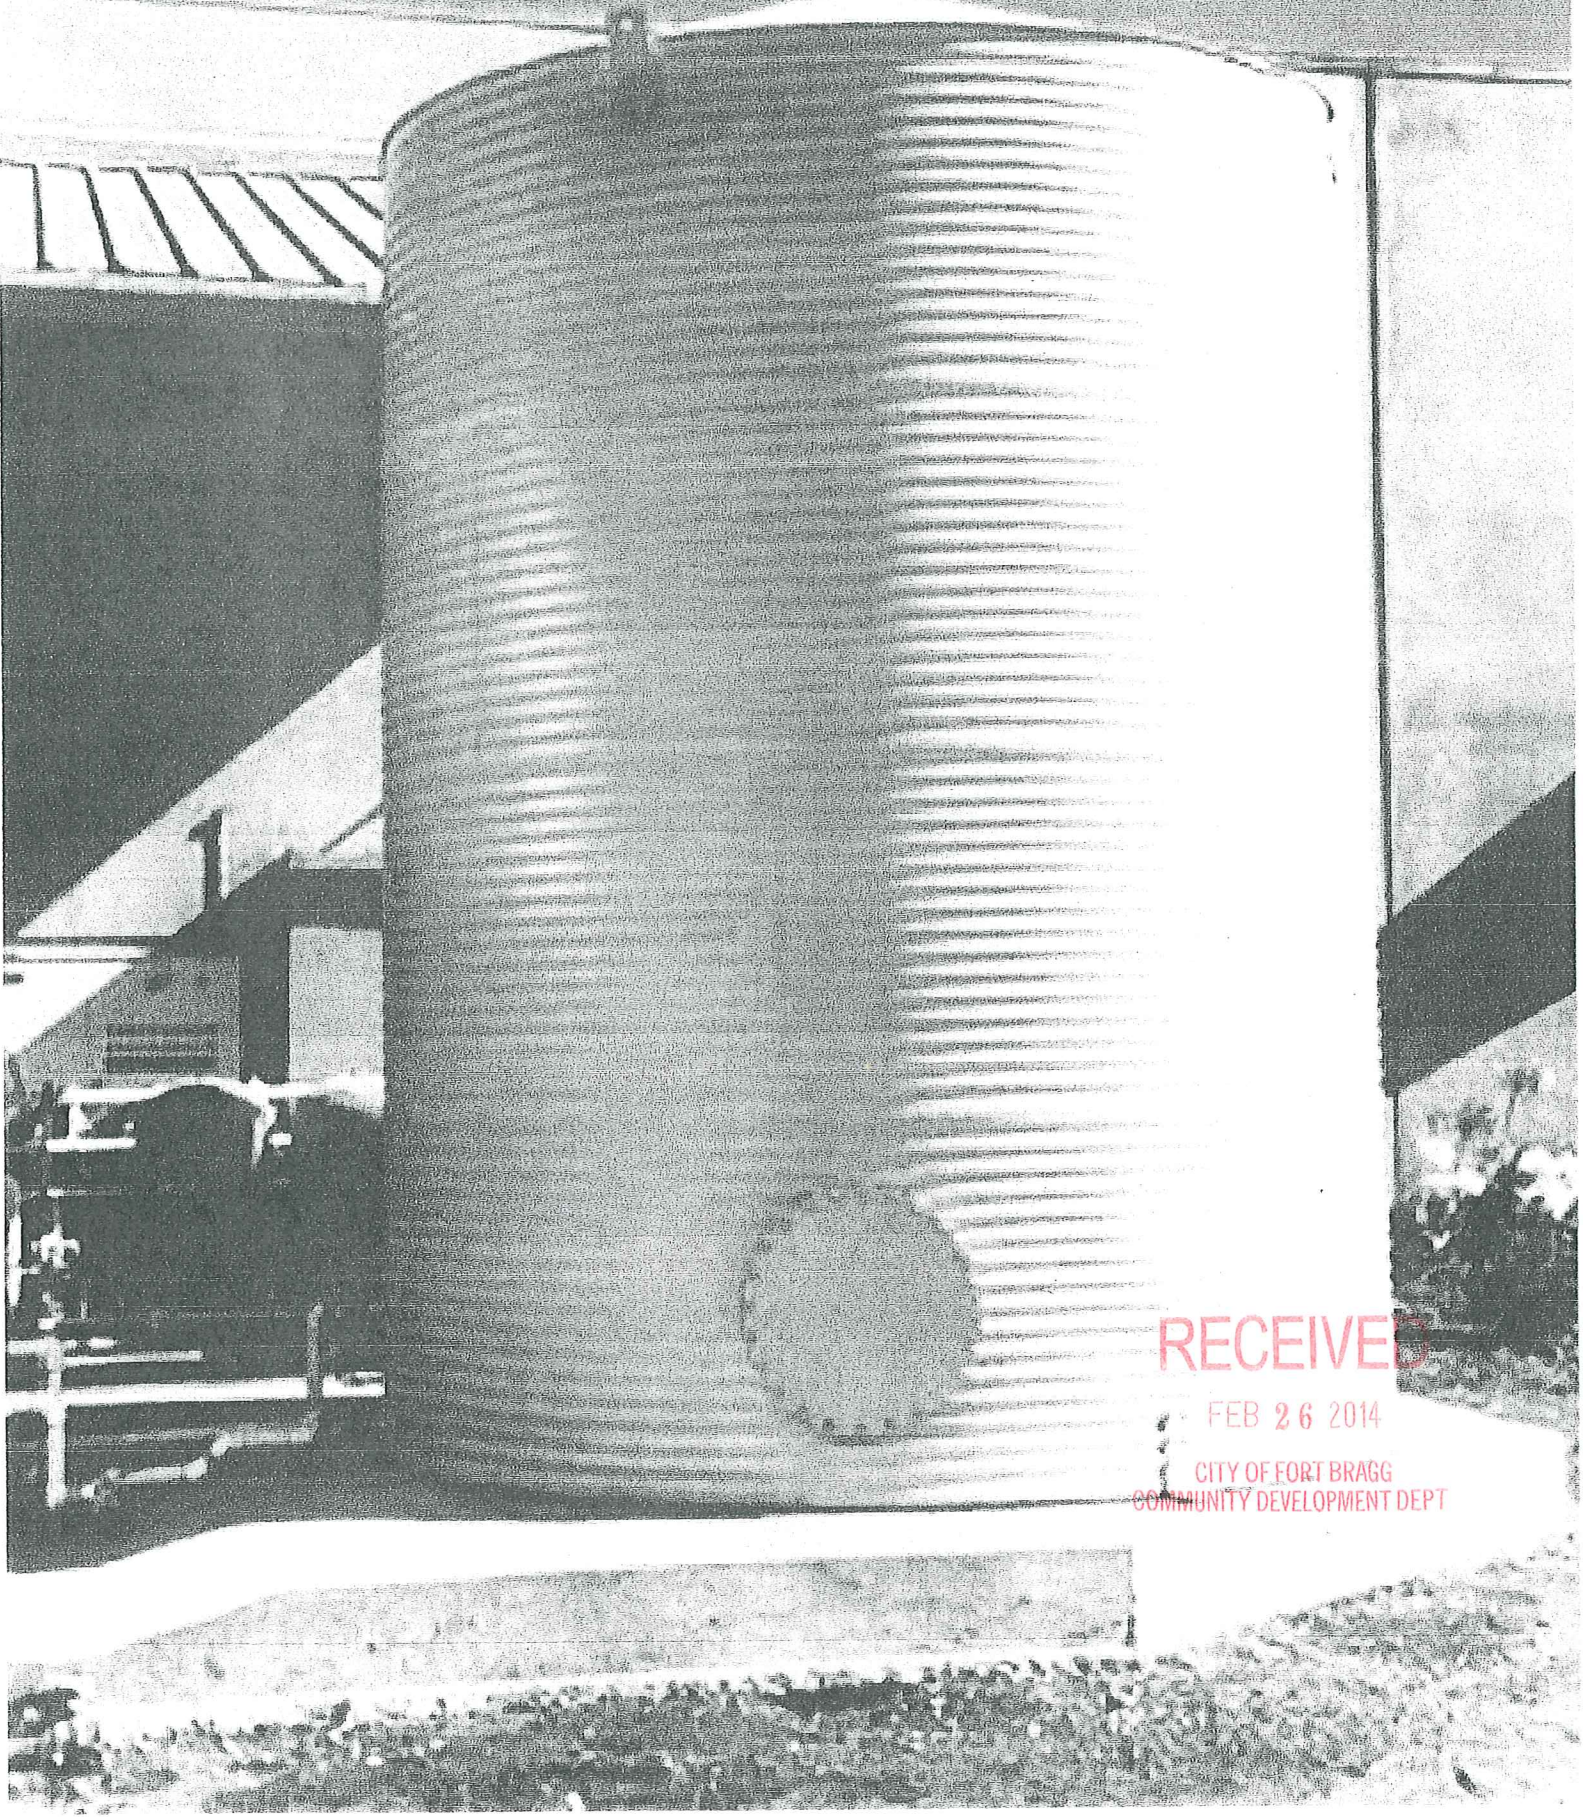

RECEIVED  
FEB 26 2014  
CITY OF FORT BRAGG  
COMMUNITY DEVELOPMENT DEPT

HCC 2-25-14

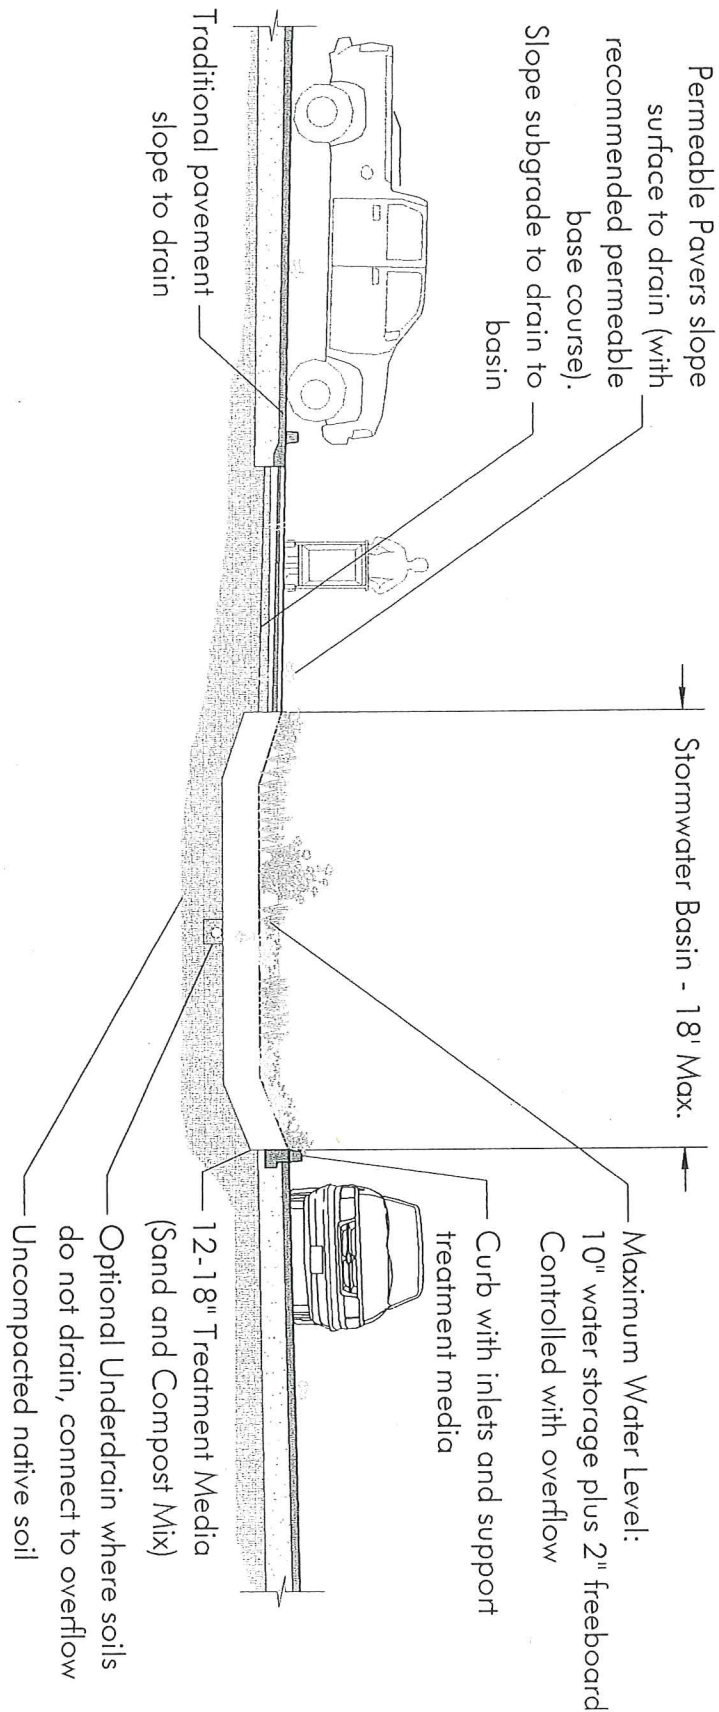


RECEIVED  
 FEB 26 2014  
 CITY OF FORT BRAGG  
 COMMUNITY DEVELOPMENT DEPT


Stormwater Filter Basin and Permeable Pavement Concept -  
 Optional Underdrain

Hare Creek Center  
 Fort Bragg, California

Plan Layout 2000 Plan 21 00021 11 03 00 00 Hare Creek LID Section.dwg

  
 ENVIRONMENTAL CONSULTANTS  
 Date: September 2013  
 File: 1103  
 Project: Hare Creek LID Section  
 Image Source:

HCC 2.25.14

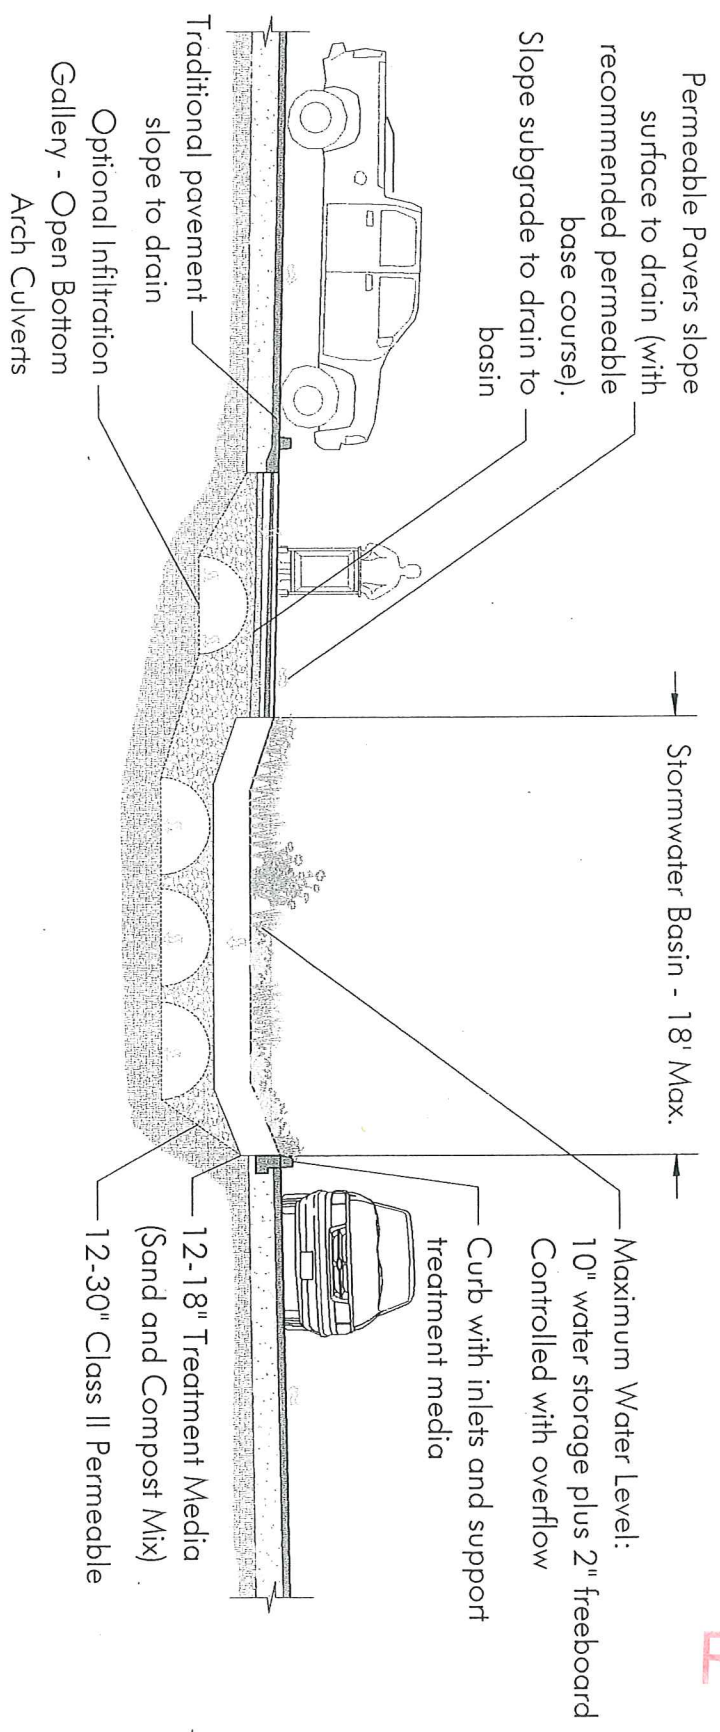

Stormwater Filter Basin and Permeable Pavement Concept -  
 Optional Infiltration Gallery

Hare Creek Center  
 Fort Bragg, California

Per: L:\cad 2010 files\2100021153\5\ghare Creek LID Section.dwg

RECEIVED  
 FEB 26 2014  
 CITY OF FORT BRAGG  
 COMMUNITY DEVELOPMENT DEPT



Date: September 2013  
 Figure By: MS  
 Image Date:  
 Image Source: