

Stratus™

stratusunlimited.com

888.503.1569

SITE ADDRESS:

BAYMONT INN & SUITES
250 S MAIN ST
FORT BRAGG, CA 95437

Wyndham Contact: Frank Picinic
Stratus Project Manager:
Stratus Sales: Nick Weigel

OWNER'S SCOPE OF WORK:

- Owner to provide (1) primary circuit (120v) for EACH sign location.
- Sign contractor is responsible for all secondary wiring. If primary is not present at time of install, the owner is responsible for making the final connection.
- Owner is to provide unrestricted access to the area behind where each sign is located.
- The access panel is to be approx. 24" x 36".
- 5/8" plywood blocking is to be provided behind where each sign and lighting is to be installed.

SIGN PACKAGE:

(1) One new D/F illum. pylon sign

PERMITTING DETAILS:

TBD

CUSTOMER APPROVAL / SIGNATURE:

SIGNATURE: _____ DATE: _____



WYNDHAM



PYLON SIGN

Stratus™

stratusunlimited.com

8959 Tyler Boulevard
Mentor, Ohio 44060

888.503.1569

CLIENT:



ADDRESS:

250 S MAIN ST
FORT BRAGG, CA 95437

PAGE NO.:

2

ORDER NUMBER:

00000

SITE NUMBER:

00000

ELECTRONIC FILE NAME:

WYNDHAM\BAYMONT INN & SUITES\2021\CA\ Baymont Inn & Suites_Fort Bragg_Sales

PROJECT NUMBER:

85903

PROJECT MANAGER:

NICK WEIGEL


| Rev # | Req # | Date/Artist | Description | Rev # | Req # | Date/Artist | Description |
|----------|--------|-----------------|---|-------|-------|-------------|-------------|
| Original | 352815 | 09/24/21 DSG-AK | | | | | |
| Rev 1 | 355089 | 10/07/21 DSG-RU | Revised graphics to opaque and night view illum. letters & logo | | | | |
| Rev 2 | 358601 | 11/03/21 JH | Revised to new cabinet on existing structure | | | | |
| | | | | | | | |
| | | | | | | | |
| | | | | | | | |

A

D/F INT. ILLUM. CABINET

Scale: 3/8"=1'-0"

47.7 square feet

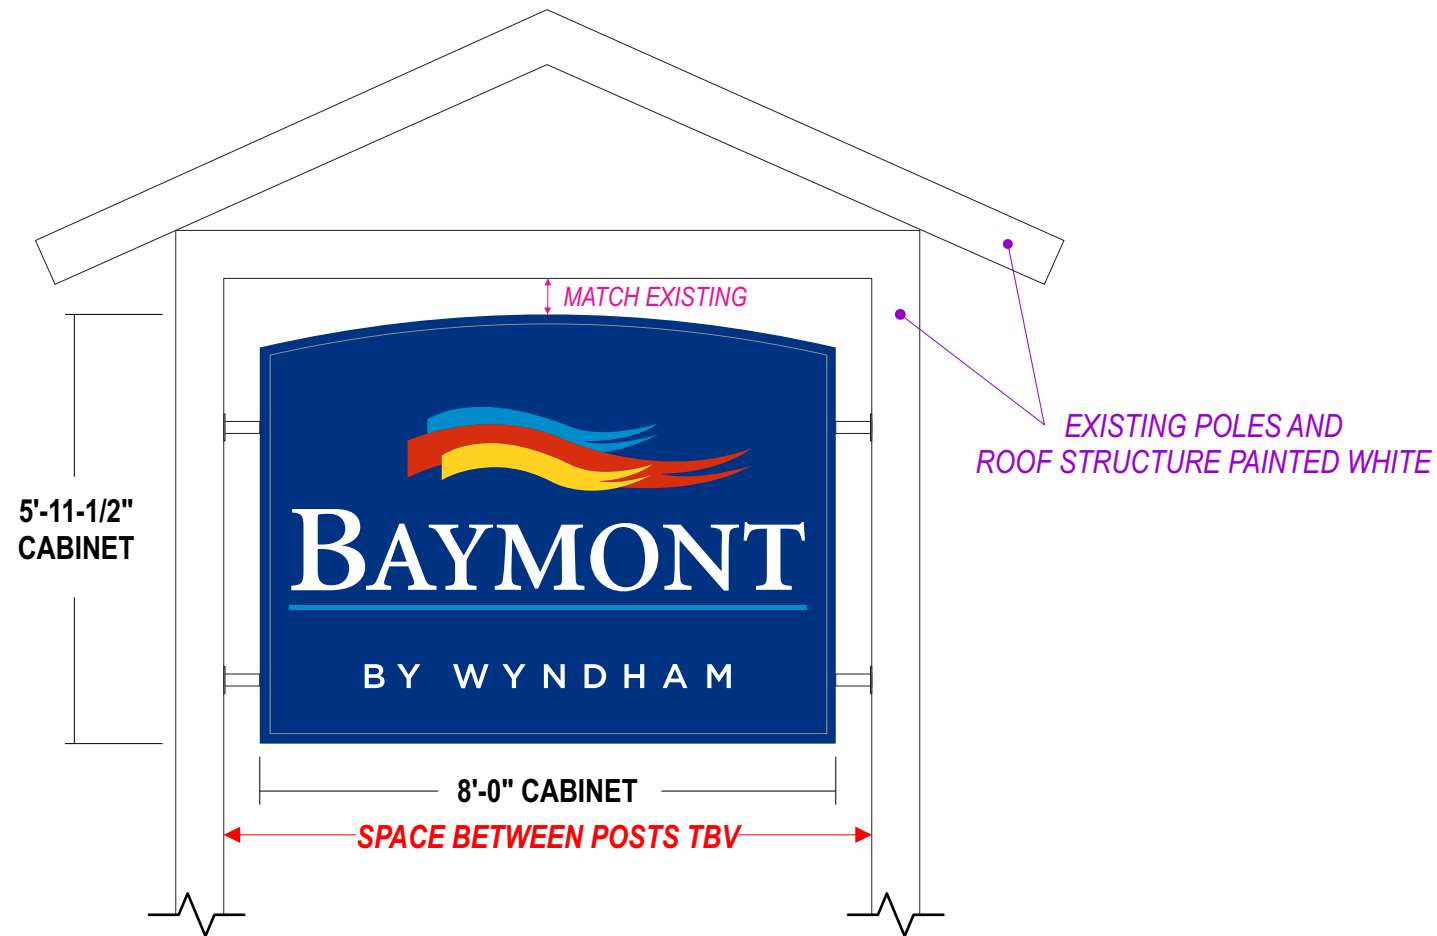

SIMULATED NIGHT VIEW



PROPOSED SIGNAGE



EXISTING CONDITIONS



EXISTING CABINET & SUPPORT BRACKETS TO BE REMOVED & REPLACED; MOTEL CABINET TO BE REMOVED & NOT REPLACED

- CABINET:** 8" deep Aluminum extrusion cabinet w/ retainers - painted match Wyndham specs
- FACE:** Flat Polycarbonate w/ Opaque vinyl background - *only Logo and graphics to illuminate at night* to match Wyndham specs
- ILLUMINATION:** Internally illuminated with LEDs as required by manufacturer
- POLE:** Cabinet to be mounted to pole w/ support tubes to match existing - *details tbv*
- QUANTITY:** (1) ONE NEW D/F CABINET W/ SUPPORT TUBES REQUIRED

StratusTM

stratusunlimited.com

8959 Tyler Boulevard
Mentor, Ohio 44060

888.503.1569

CLIENT:



ADDRESS:

250 S MAIN ST
FORT BRAGG, CA 95437

PAGE NO.:

3

ORDER NUMBER:

00000

SITE NUMBER:

00000

ELECTRONIC FILE NAME:

WYNDHAM\BAYMONT INN & SUITES\2021\CA\ Baymont Inn & Suites_Fort Bragg_Sales

PROJECT NUMBER:

85903

PROJECT MANAGER:

NICK WEIGEL

| Rev # | Req # | Date/Artist | Description | Rev # | Req # | Date/Artist | Description |
|----------|--------|-----------------|---|-------|-------|-------------|-------------|
| Original | 352815 | 09/24/21 DSG-AK | | | | | |
| Rev 1 | 355089 | 10/07/21 DSG-RU | Revised graphics to opaque and night view illum. letters & logo | | | | |
| Rev 2 | 358601 | 11/03/21 JH | Revised to new cabinet on existing structure | | | | |
| | | | | | | | |
| | | | | | | | |

PRINTS ARE THE EXCLUSIVE PROPERTY OF STRATUS. THIS MATERIAL SHALL NOT BE USED, DUPLICATED, OR OTHERWISE REPRODUCED WITHOUT THE PRIOR WRITTEN CONSENT OF STRATUS.