


Applicant and Property Owner: Phoebe Graubard
Location: 594 S Franklin St, Fort Bragg, CA
APN: 018-020-34-00

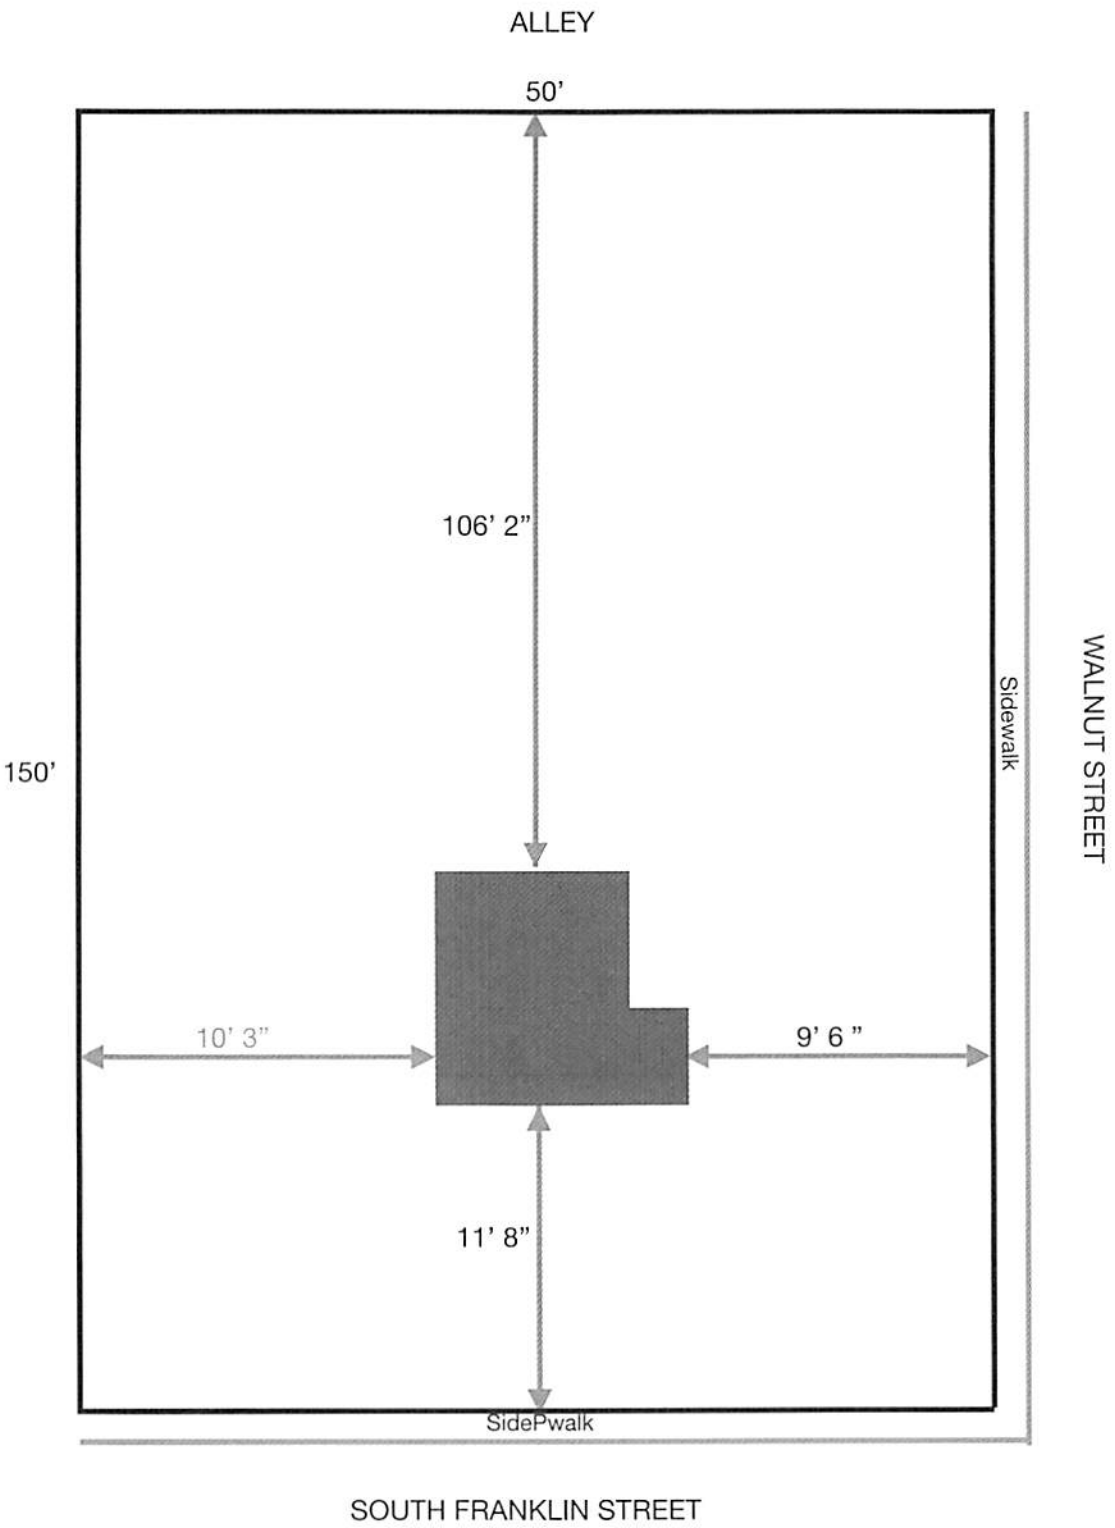

Map not to scale



FLOOR PLAN

594 S Franklin St, Fort Bragg, CA
APN: 018-020-34-00

Applicant/Owner: Phoebe Graubard

