

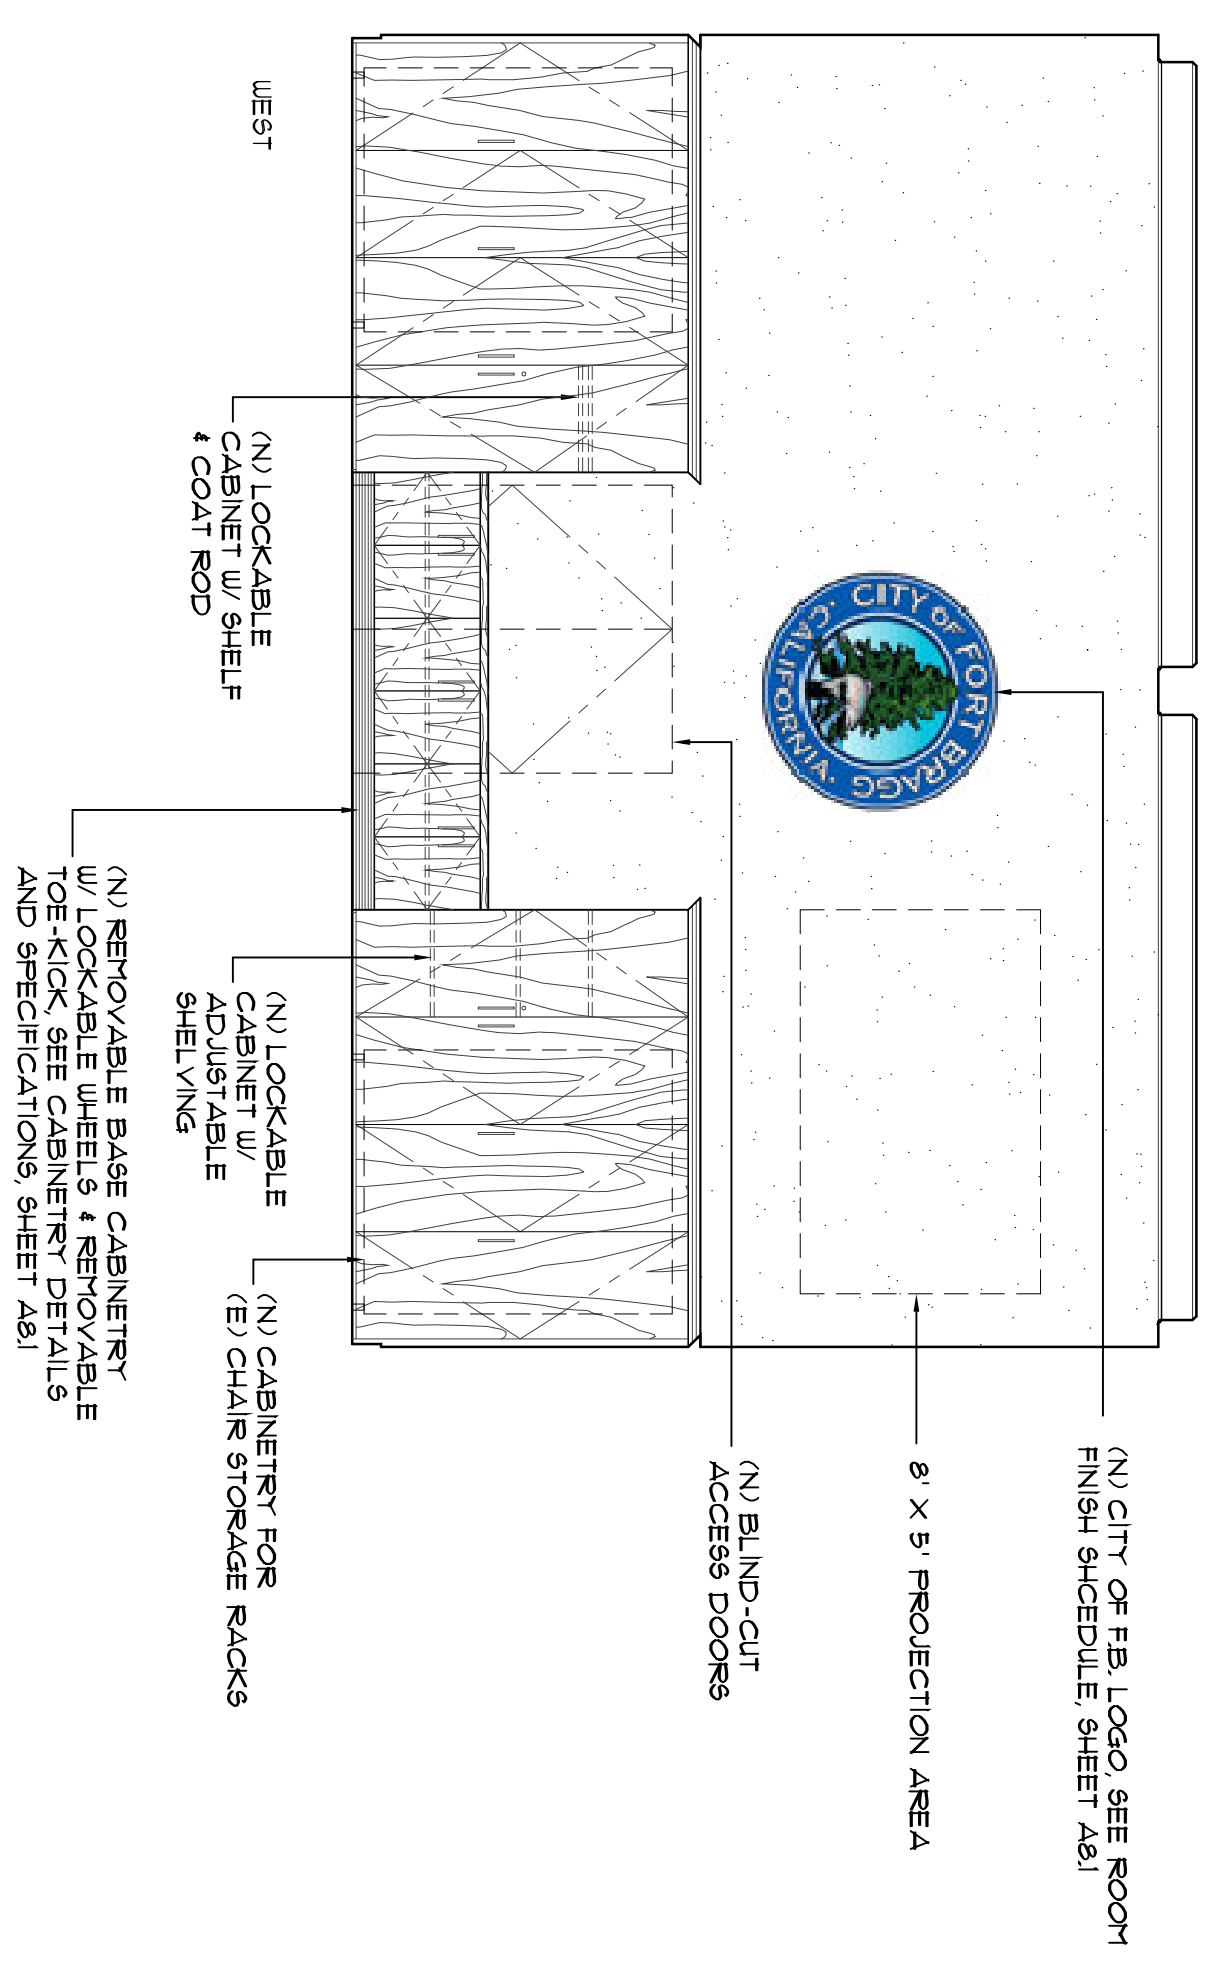
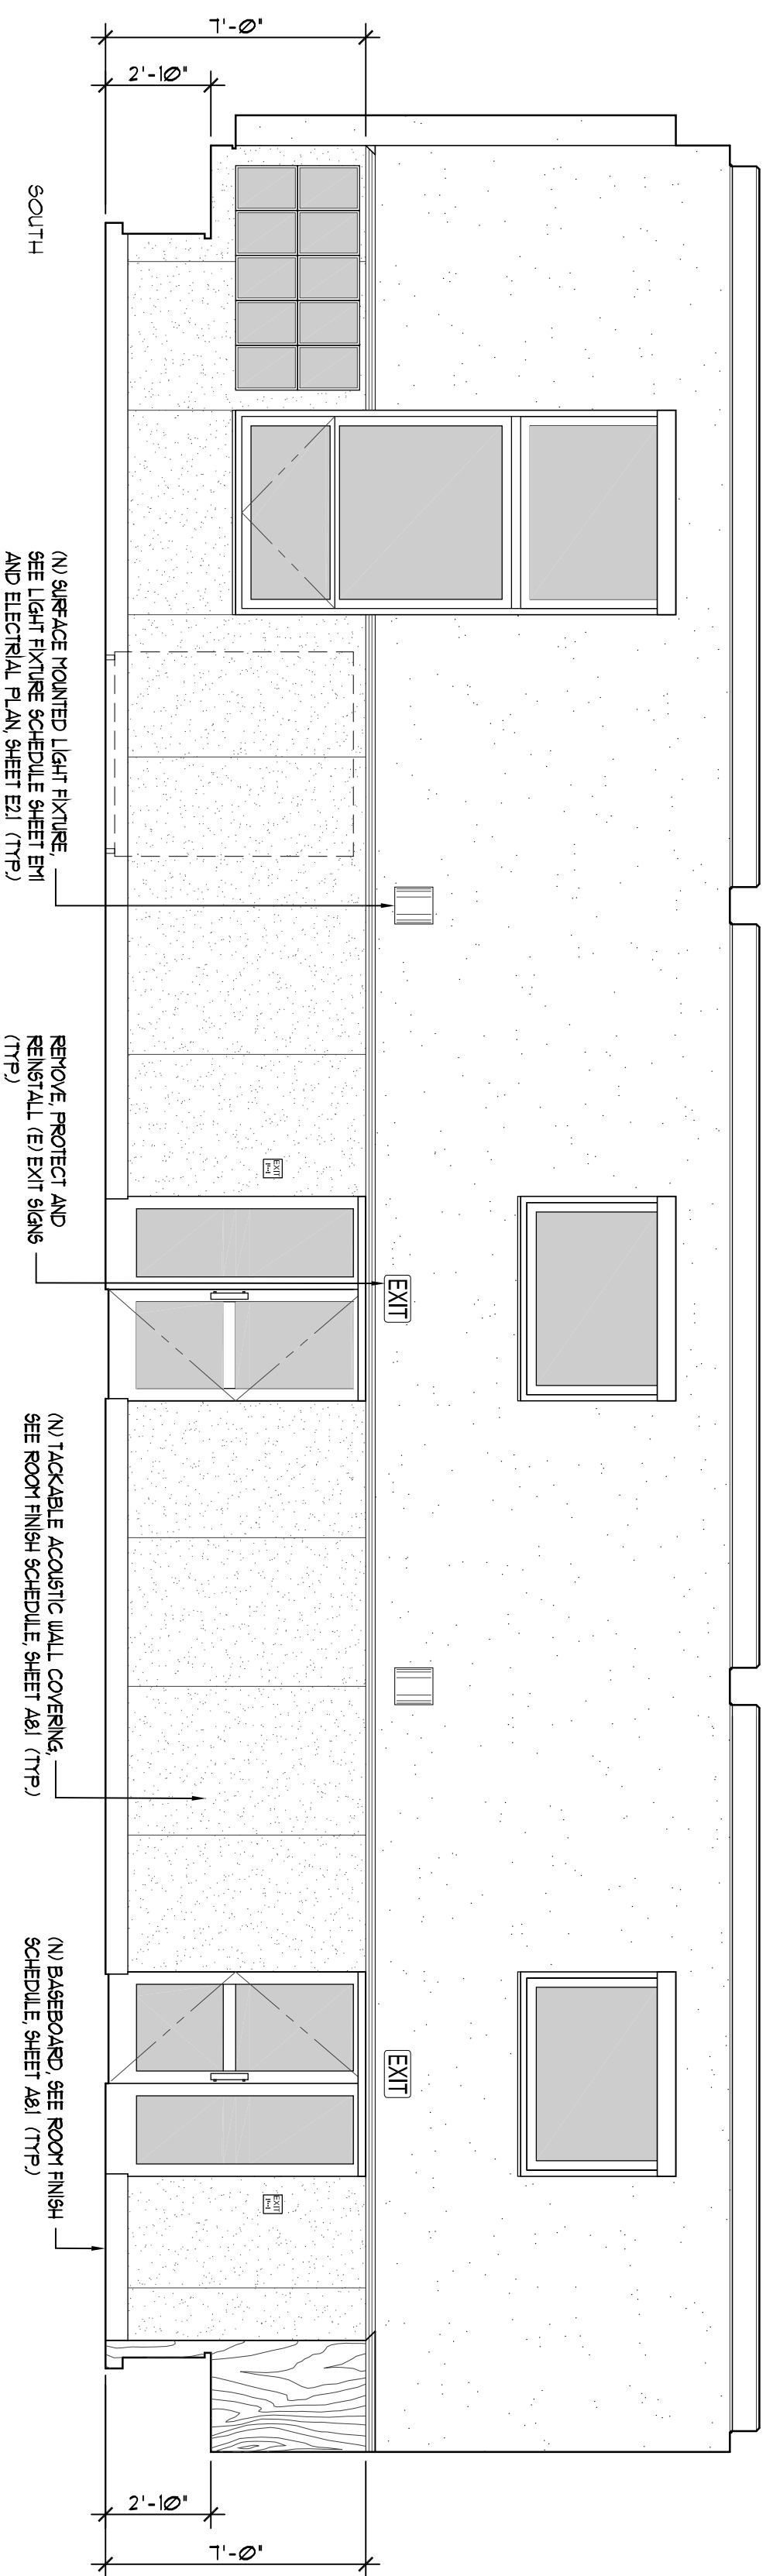
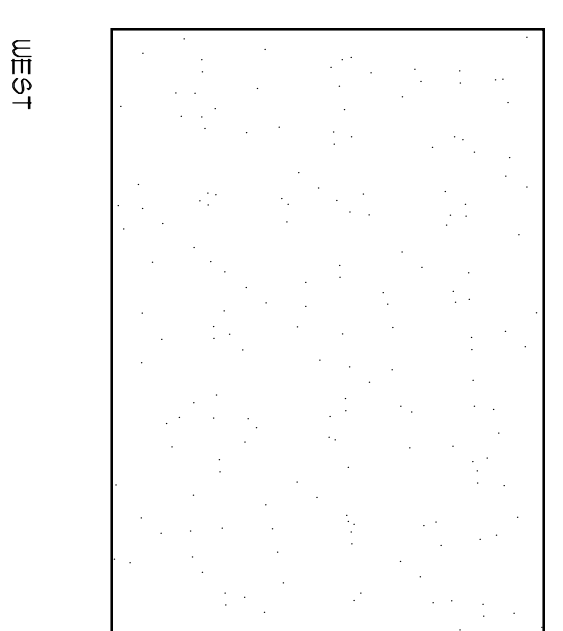
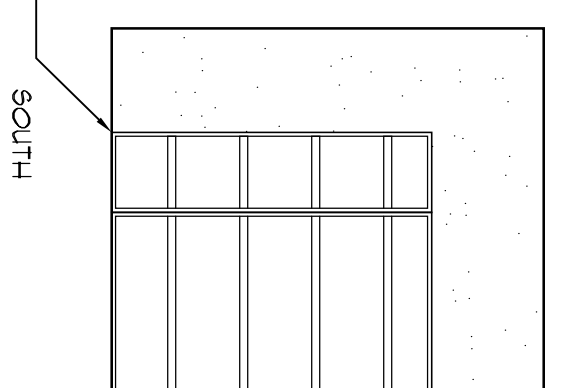
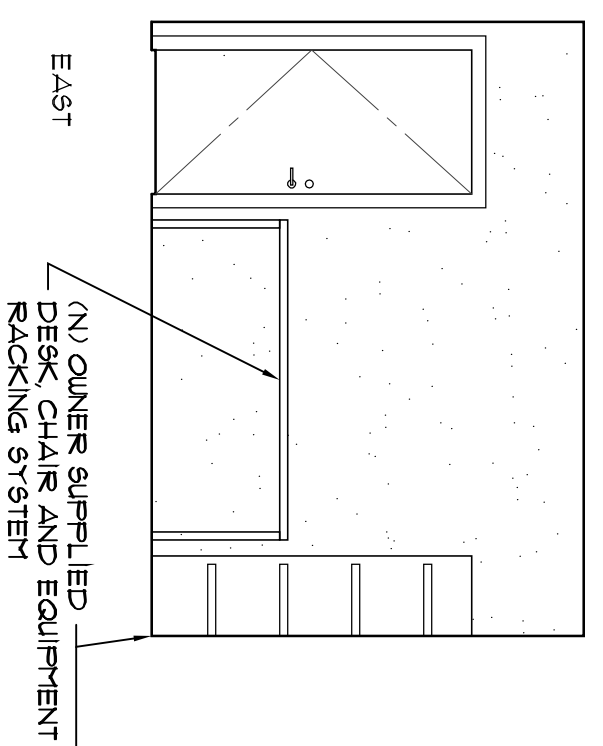


TYPICAL TRIM AT OPENINGS:  
 DOOR HEAD: EXISTING  
 DOOR JAMB: EXISTING  
 WINDOW HEAD: (E) SHEET ROCK RETURN  
 WINDOW JAMB: (E) SHEET ROCK RETURN  
 STOOL: (E) PAINT GRADE UNO.  
 APRON: (E) PAINT GRADE UNO.  
 CROWN: EXISTING  
 BASE: NEW IXB & TOWN HALL,  
 NONE & OTHER ROOMS

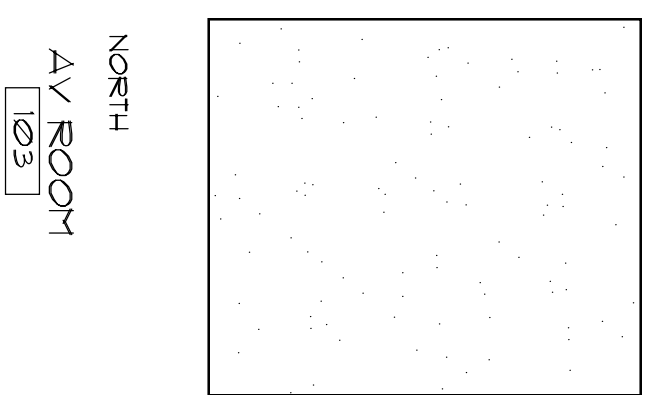

# OPTION C

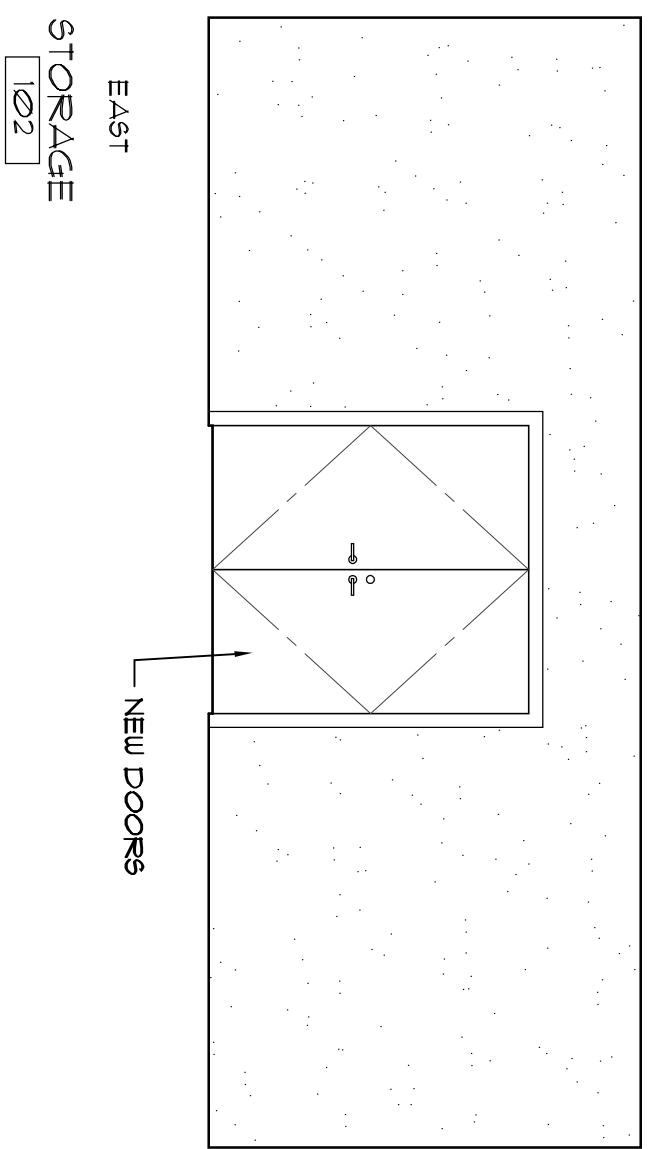

# INTERIOR ELEVATIONS

SCALE: 1/4" = 1'-0"

TN  
 69  
 AS NOTED

A7.1

AN INTERIOR REMODEL FOR:  
**The City of Fort Bragg at:**  
**TOWN HALL**  
 363 N. MAIN STREET  
 FORT BRAGG, California 95437

INTERIOR  
 ELEVATIONS

**SCHLOSSER, NEWBERGER ARCHITECTS**  
 ROBERT SCHLOSSER and TODD NEWBERGER  
 435 NORTH MAIN STREET FORT BRAGG, Ca. 95437  
 Phone (707) 961-5911 Fax (707) 961-0912  
 www.sandesign.com