


(E) STAIRWAY PLAN


1" = 10'

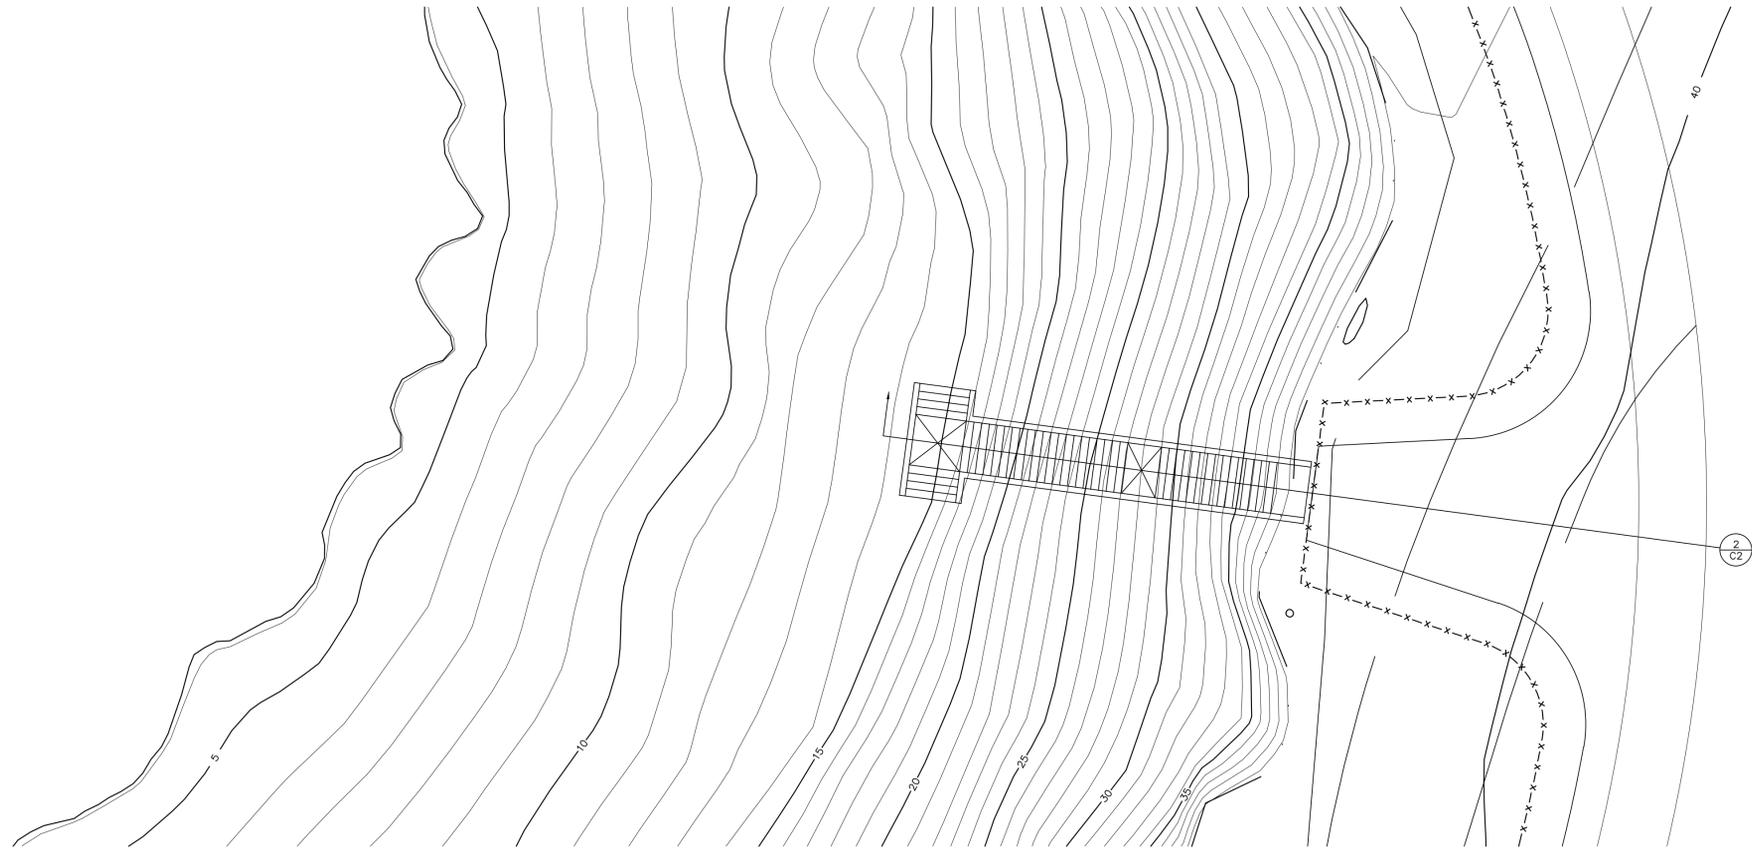

(P) STAIRWAY REPAIR PLAN


1" = 10' 2

JOB #/6017	DRAWN TH	DATE 12/2016	SCALE AS SHOWN	APPROVED	R.C.E. 19461
------------	----------	--------------	----------------	----------	--------------

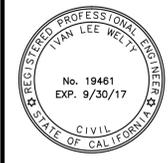


SHEET  
C1  
OF 2 SHEETS

(E) STAIRWAY & (P) STAIRWAY REPAIR PLAN  
NORTH FORT BRAGG COASTAL TRAIL STAIRWAY REPAIR  
FORT BRAGG, CA 95437

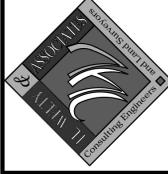


I.L. Wely & Associates  
703 North Main Street  
Fort Bragg, California 95437  
(707) 964-8865  
www.ilwely.com

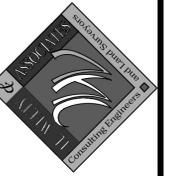


(E) SECTION & (P) STAIRWAY SECTION  
 NORTH FORT BRAGG COASTAL TRAIL STAIRWAY REPAIR  
 FORT BRAGG, CA 95437

JOB #16017	TH
DATE 12/2016	AS SHOWN
SCALE	APPROVED
	R.C.E. 19461

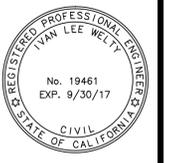

(E) SECTION

1" = 4'

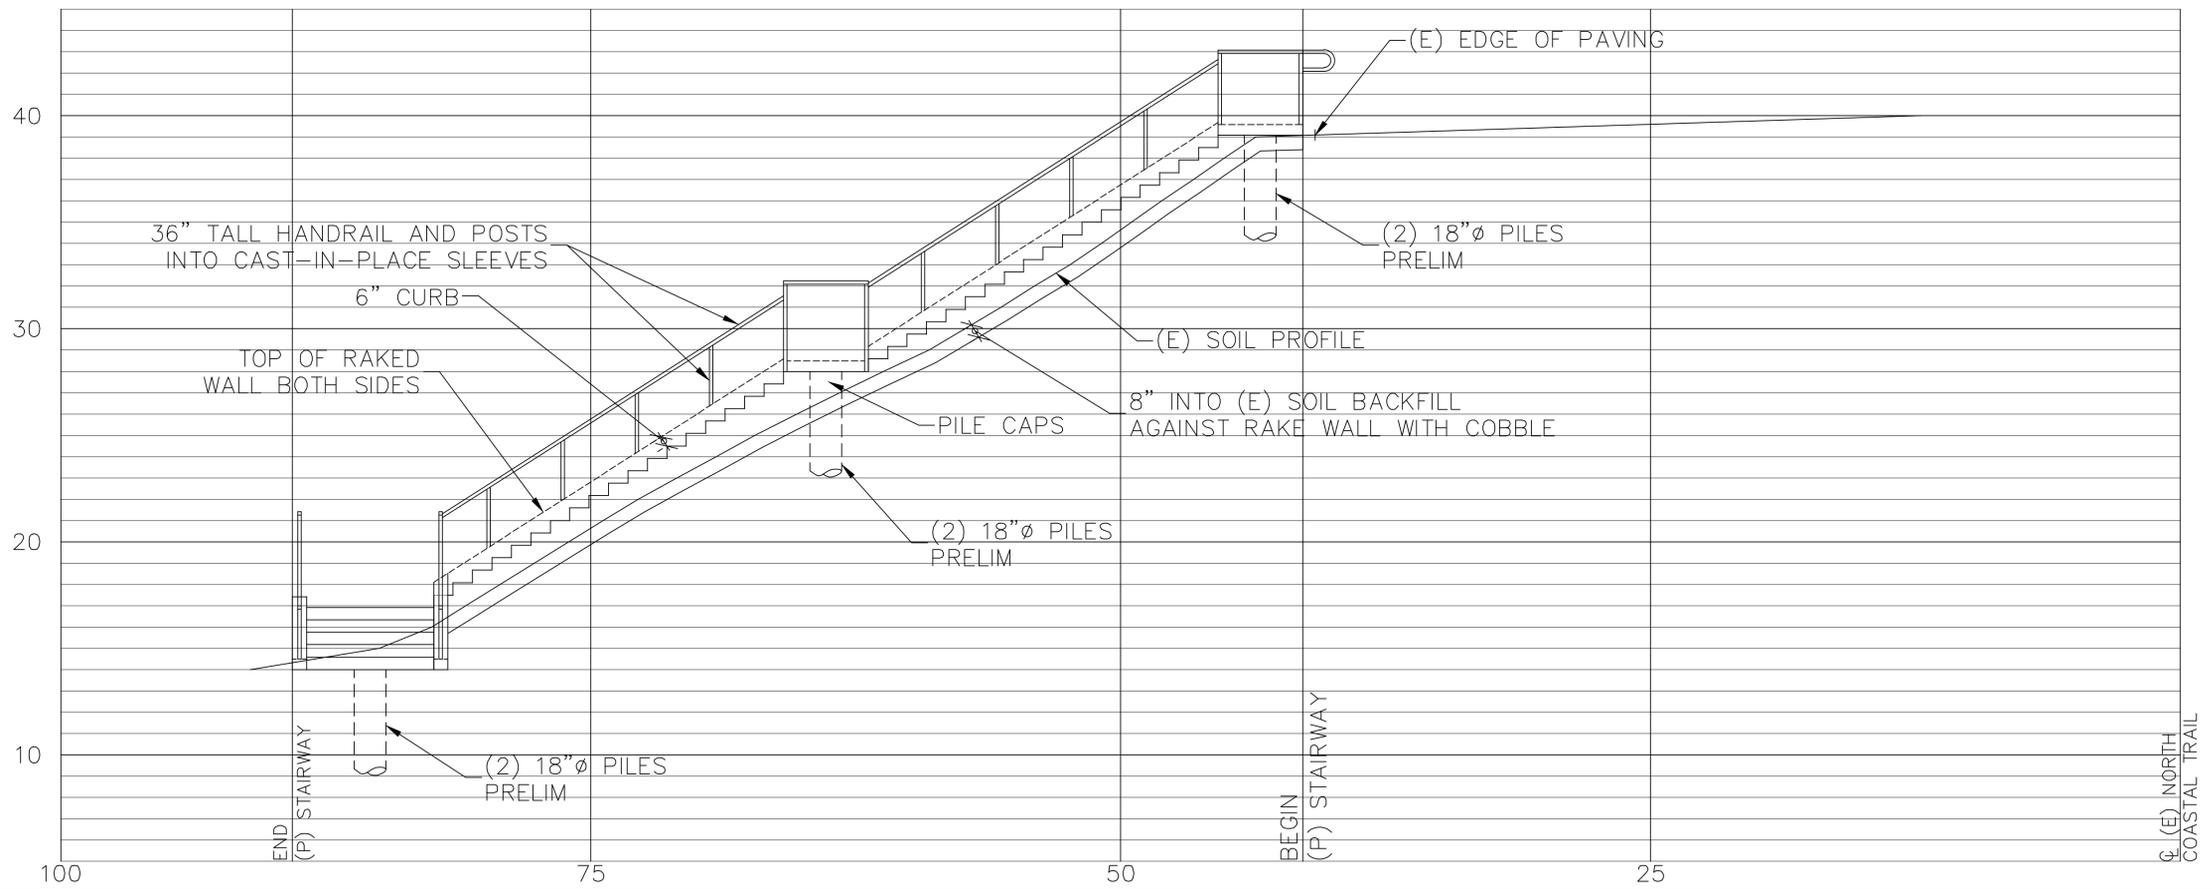

(P) STAIRWAY SECTION

1" = 4' 2