


**ATTACHMENT 3**  
**VISUAL ANALYSIS**

# ANALYSIS OF VIEWSHED - A FROM PHASE II COASTAL TRAIL (NORTHEAST OF PROJECT)

LOCATION OF CROSS SECTION



CROSS SECTION

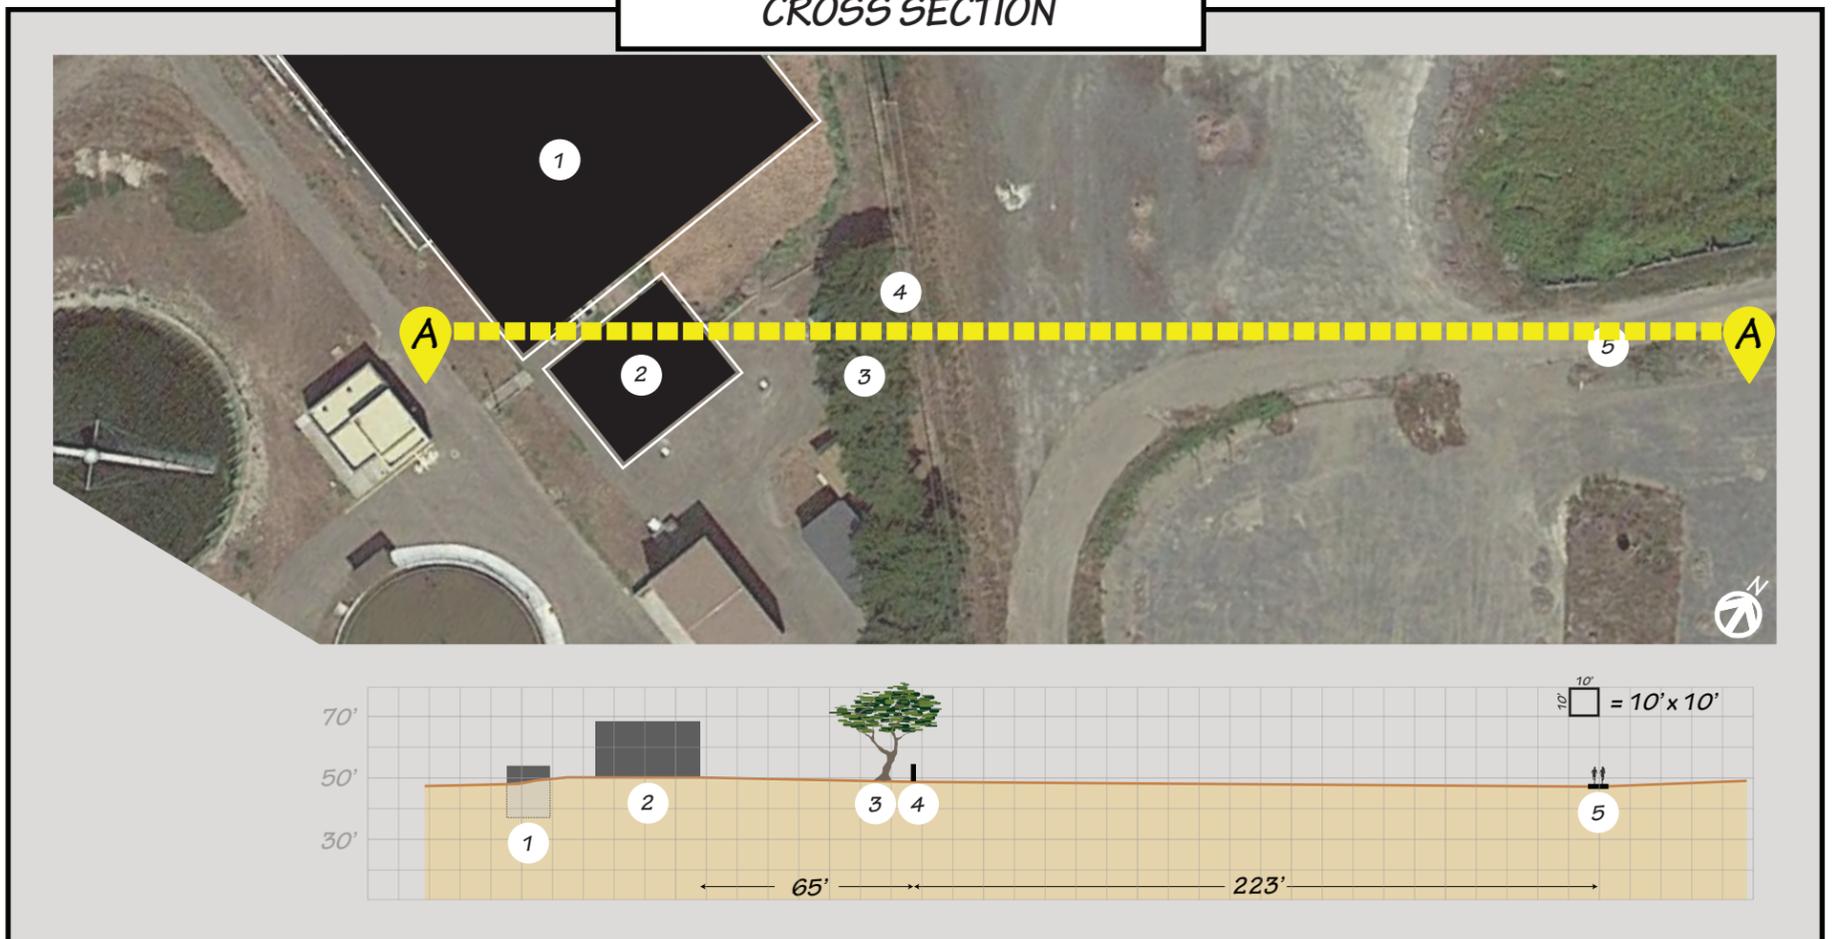

LEGEND

1  
BIOLOGICAL  
TREATMENT FACILITY  
ELEV: 45.0' TO 50.0'  
TOP OF WALL: 54.0'

2  
ELECTRICAL AND  
DEWATERING BUILDING  
FFE: 50.0'  
ROOF RIDGE: 68.3'

3  
EXISTING  
CYPRESS TREES  
ELEV: 48.1'  
HEIGHT: 25' TO 40'

4  
EXISTING SCREENED  
SECURITY FENCE  
ELEV: 48.8'  
TOP OF FENCE: 54.8'


5  
SPOT ON PROPOSED  
PHASE II  
COASTAL TRAIL  
ELEV: 46.5'

# ANALYSIS OF VIEWSHED - B FROM PHASE II COASTAL TRAIL (EAST OF PROJECT)

LOCATION OF CROSS SECTION



CROSS SECTION

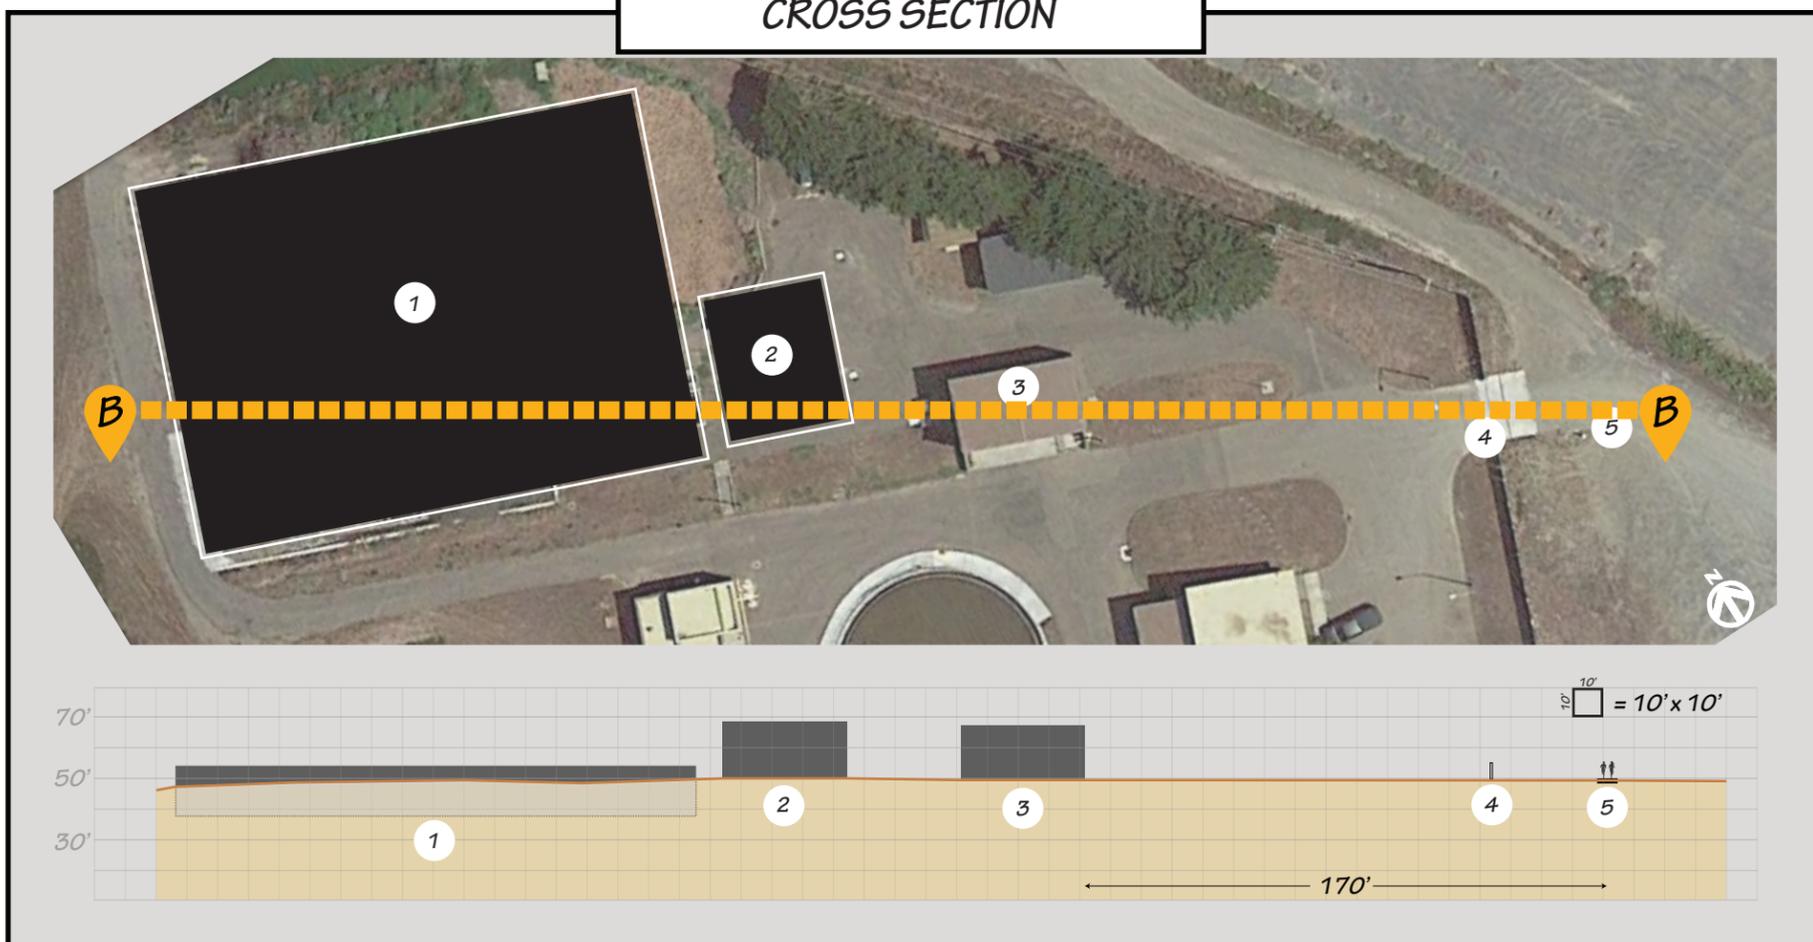

LEGEND

1  
BIOLOGICAL  
TREATMENT FACILITY  
ELEV: 45.0' TO 50.0'  
TOP OF WALL: 54.0'

2  
ELECTRICAL AND  
DEWATERING BUILDING  
FFE: 50.0'  
ROOF RIDGE: 68.3'

3  
EXISTING  
DEWATERING BUILDING  
ELEV: 49.4'  
ROOF RIDGE: 67.1'

4  
EXISTING  
SECURITY GATE  
ELEV: 49.1'  
TOP OF GATE: 55.4'


5  
SPOT ON PROPOSED  
PHASE II  
COASTAL TRAIL  
ELEV: 49.3'

# ANALYSIS OF VIEWSHED - C FROM SOUTH COASTAL TRAIL (SOUTHWEST OF PROJECT)

LOCATION OF CROSS SECTION



CROSS SECTION

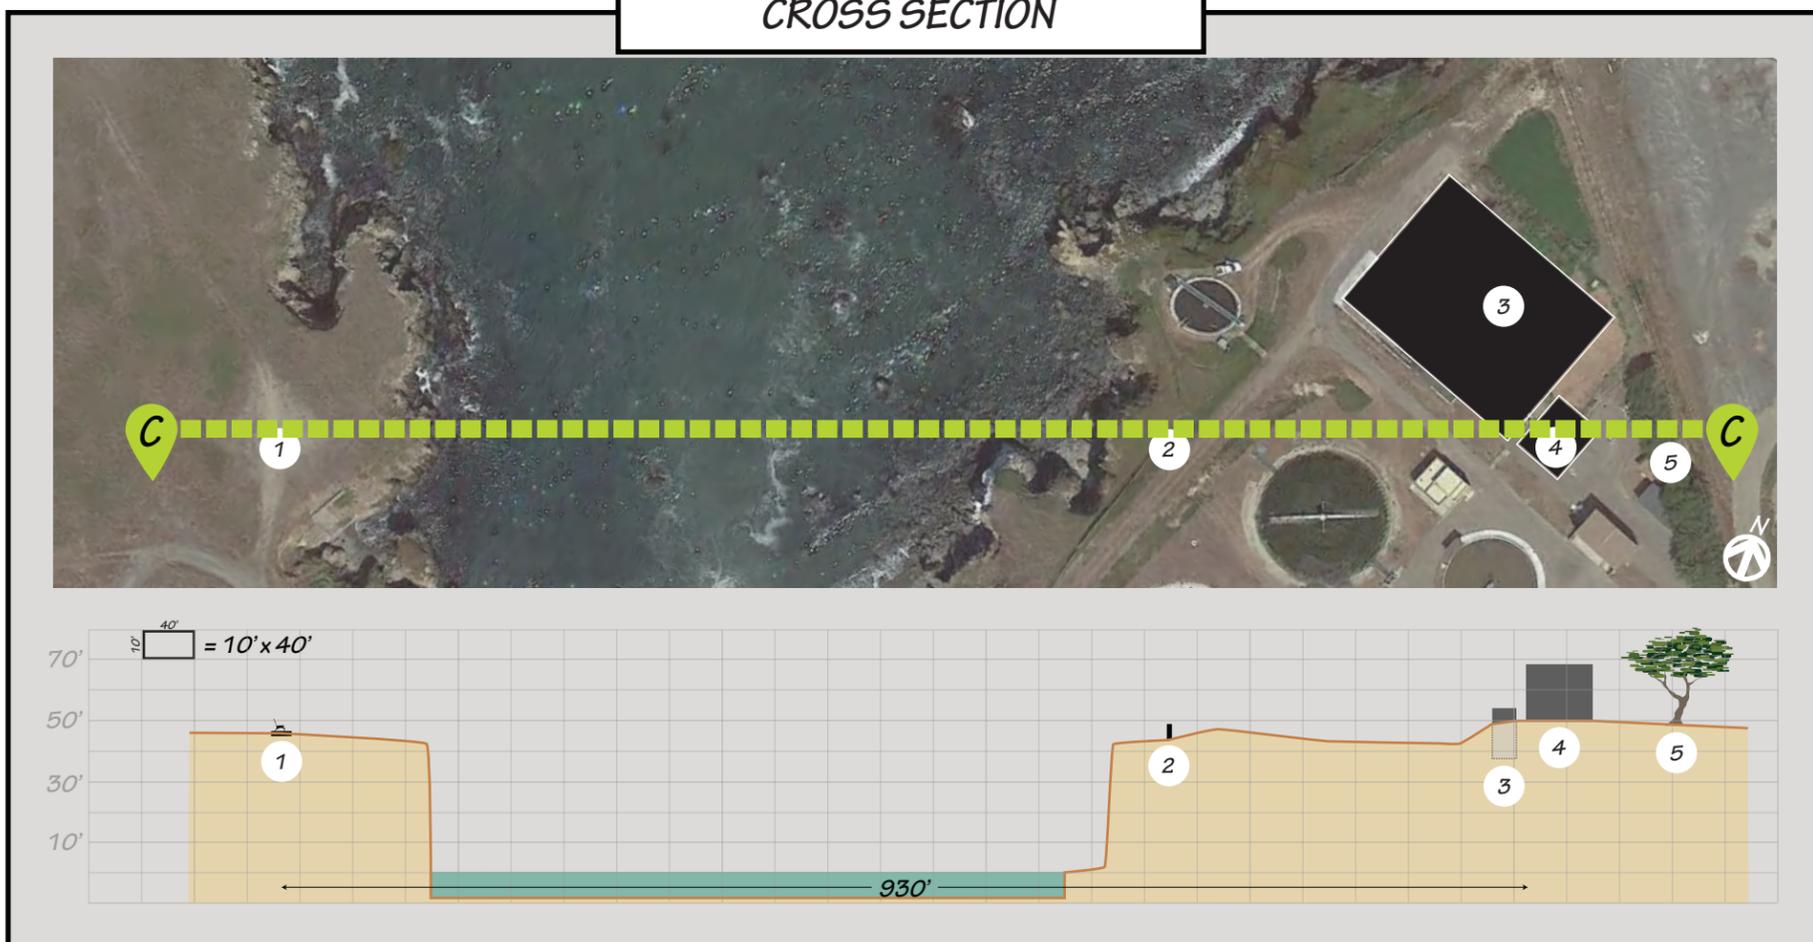

LEGEND

1  
EXISTING BENCH  
ON SOUTH  
COASTAL TRAIL  
ELEV: 46.9'

2  
EXISTING SCREENED  
SECURITY FENCE  
ELEV: 43.5'  
TOP OF FENCE: 49.5'

3  
BIOLOGICAL  
TREATMENT FACILITY  
ELEV: 45.0' TO 50.0'  
TOP OF WALL: 54.0'

4  
ELECTRICAL AND  
DEWATERING BUILDING  
FFE: 50.0'  
ROOF RIDGE: 68.3'

5  
EXISTING  
CYPRESS TREES  
ELEV: 48.1'  
HEIGHT: 25' TO 40'