
Harold O. Bainbridge City Park



Exterior Sign Design - October 21st, 2024

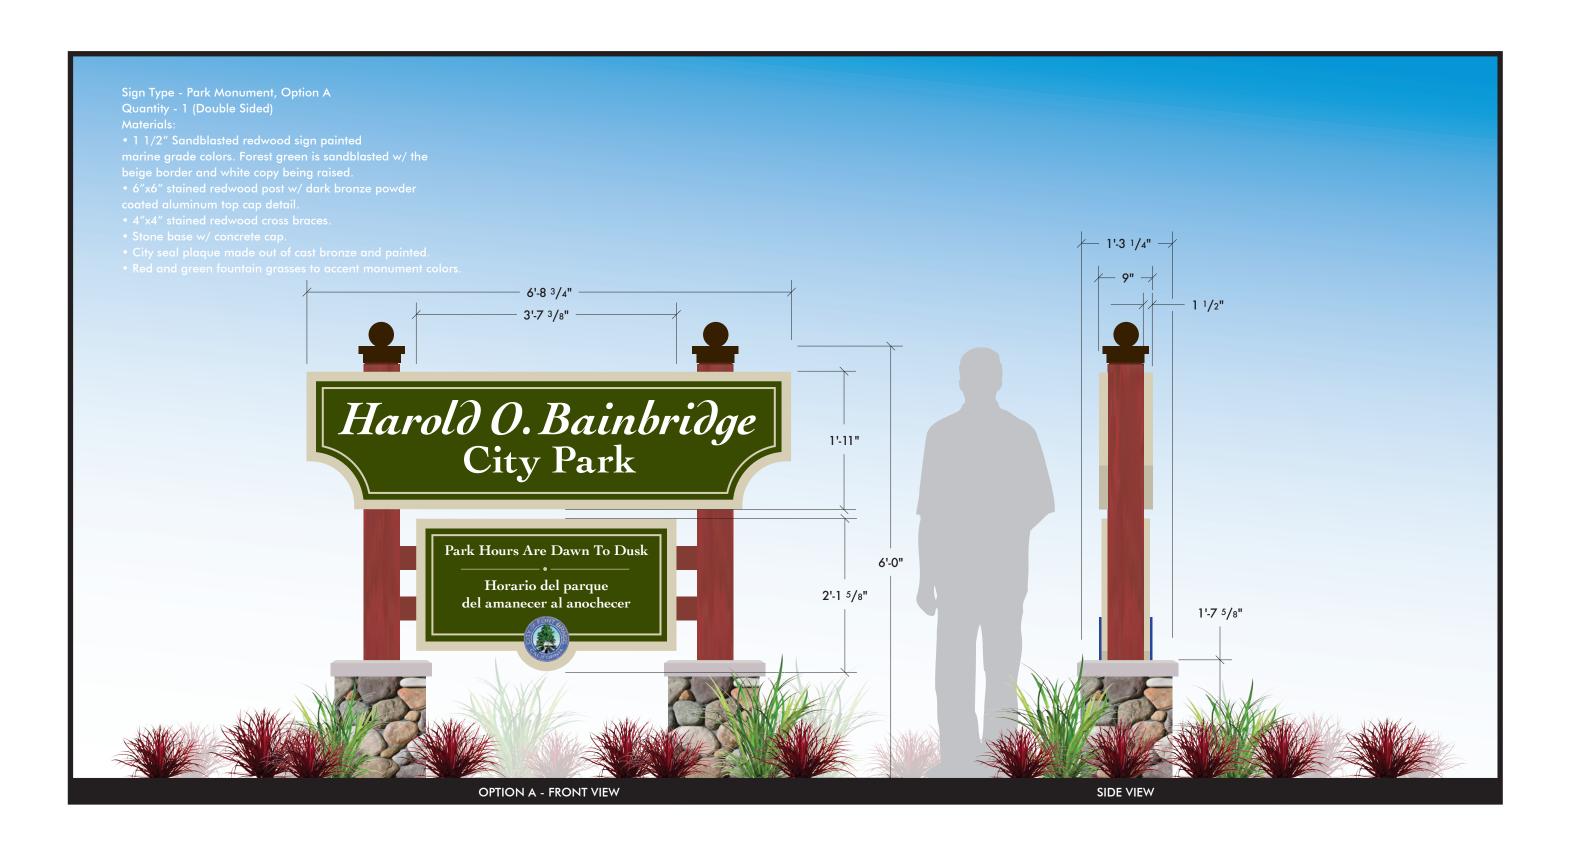







2701 Road I Redwood Valley CA 95470 707.485.7555 707.485.5081 (Fax) Lic. 636883 1714 EL CAMINO WAY SANTA ROSA CA 95404 707.568.0398 mc-design@comcast.net

MICHAEL COX

DESIGN

PROJECT

Harold O. Bainbridge
City Park

SIGN LOCATION PLAN

DESCRIPTION

PHASE

PRELIMINARY

SCALE

3/4"=1'-0"


DATE/REVISIONS

10.22.2024

1.0

PAGE

© 2024, all rights reserved. This drawing, and the concepts, ideas, and design development expressed herein are intended for use on this project only, and remain the sole property of the creators. Original design concepts developed as part of this work remain the property and copyright of their respective owners.

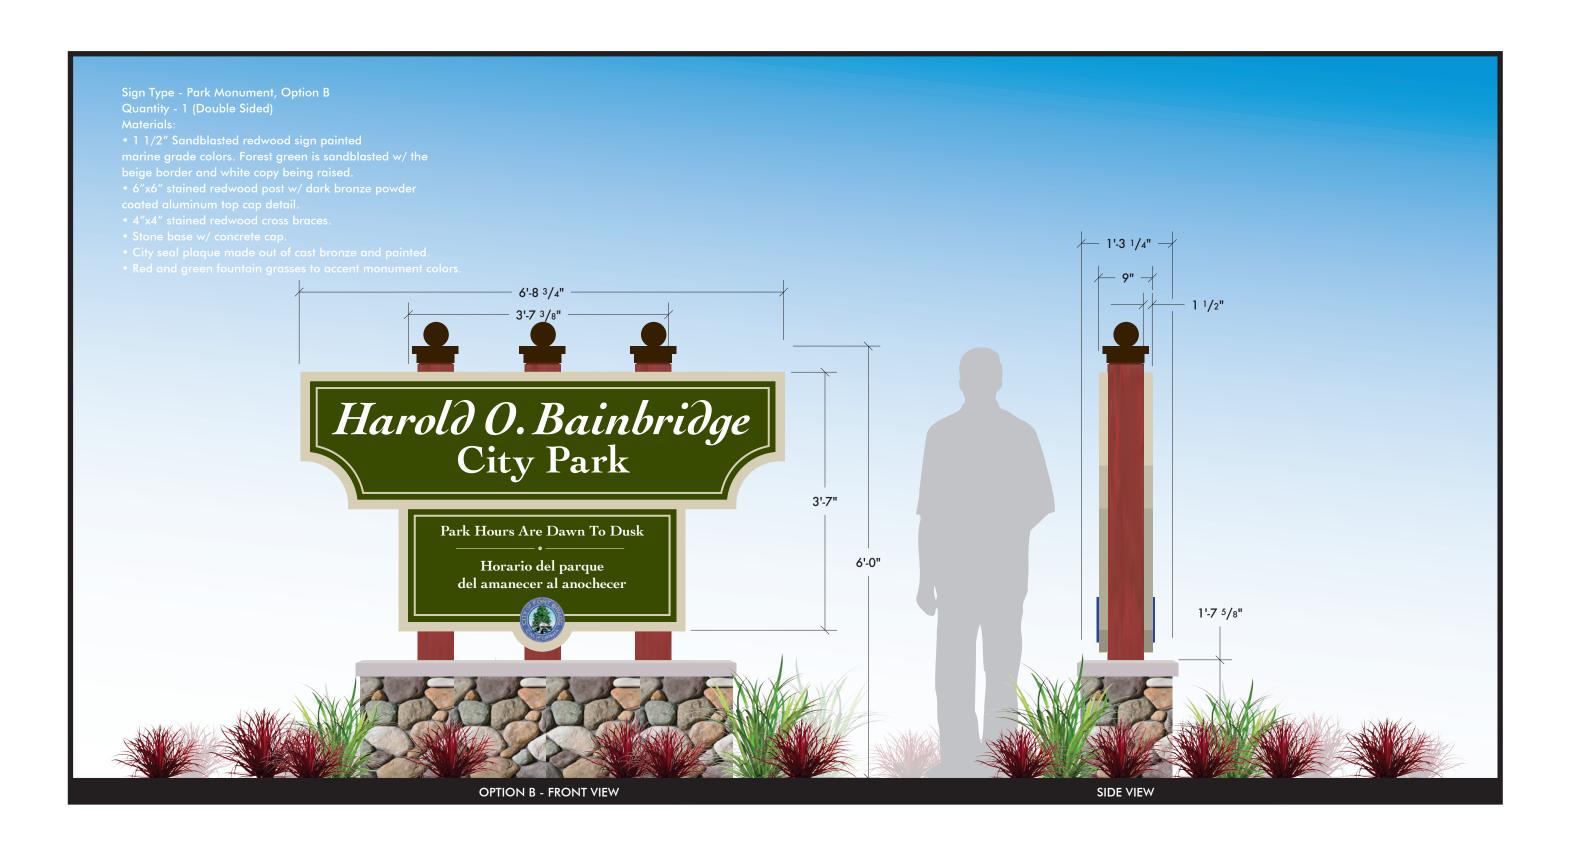



2701 Road I Redwood Valley CA 95470 707.485.7555 707.485.5081 (Fax) Lic. 636883

MICHAEL COX DESIGN

1714 EL CAMINO WAY SANTA ROSA CA 95404 707.568.0398 mc-design@comcast.net

PROJECT Harold O. Bainbridge

City Park

SIGN LOCATION PLAN

DESCRIPTION

PHASE

PRELIMINARY

SCALE

3/4"=1'-0"

DATE/REVISIONS

10.22.2024

1.1

© 2024, all rights reserved. This drawing, and the concepts, ideas, and design development expressed herein are intended for use on this project only, and remain the sole property of the creators. Original design concepts developed as part of this work remain the property and copyright of their respective owners.

PAGE