






EXISTING CONDITION



PROPOSED NEW LOOK

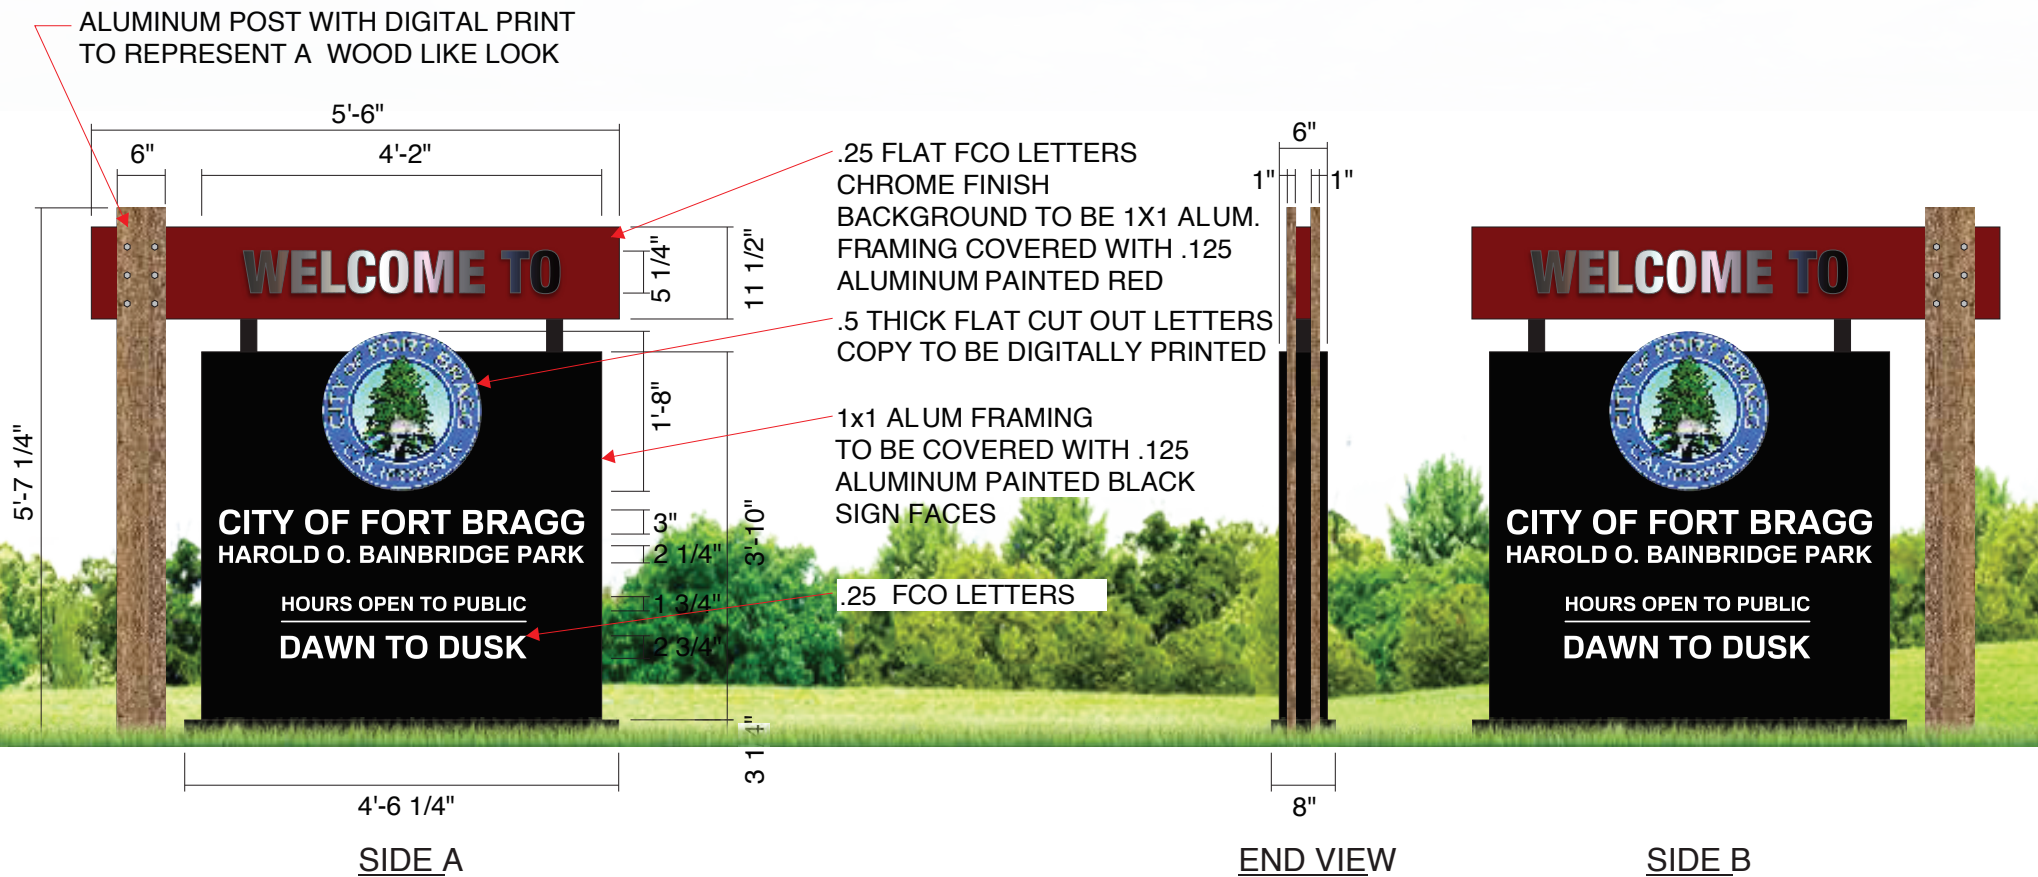

PROPOSED DOUBLE FACED NON-LIT GROUND SIGN
SCALE: 1/2"=1'