


PRELIMINARY SEWER & WATER PLAN
BEST DEVELOPMENT GROUP
GROCERY OUTLET
 825, 845, 851 SOUTH FRANKLIN STREET
 FORT BRAGG, CA


UTILITY PLAN LEGEND	
	ASPHALT PAVEMENT
	BUILDING AREA
	LANDSCAPE AREA
	P.C.C. CONCRETE
	BIO RETENTION BASIN
	CONCRETE SIDEWALK
	PERMEABLE PAVEMENT
	DECORATIVE PAVEMENT
	WATER MAIN
	FIRE SERVICE
	FIRE DEPARTMENT CONNECTION (FDC)
	METER & BACKFLOW
	SANITARY SEWER

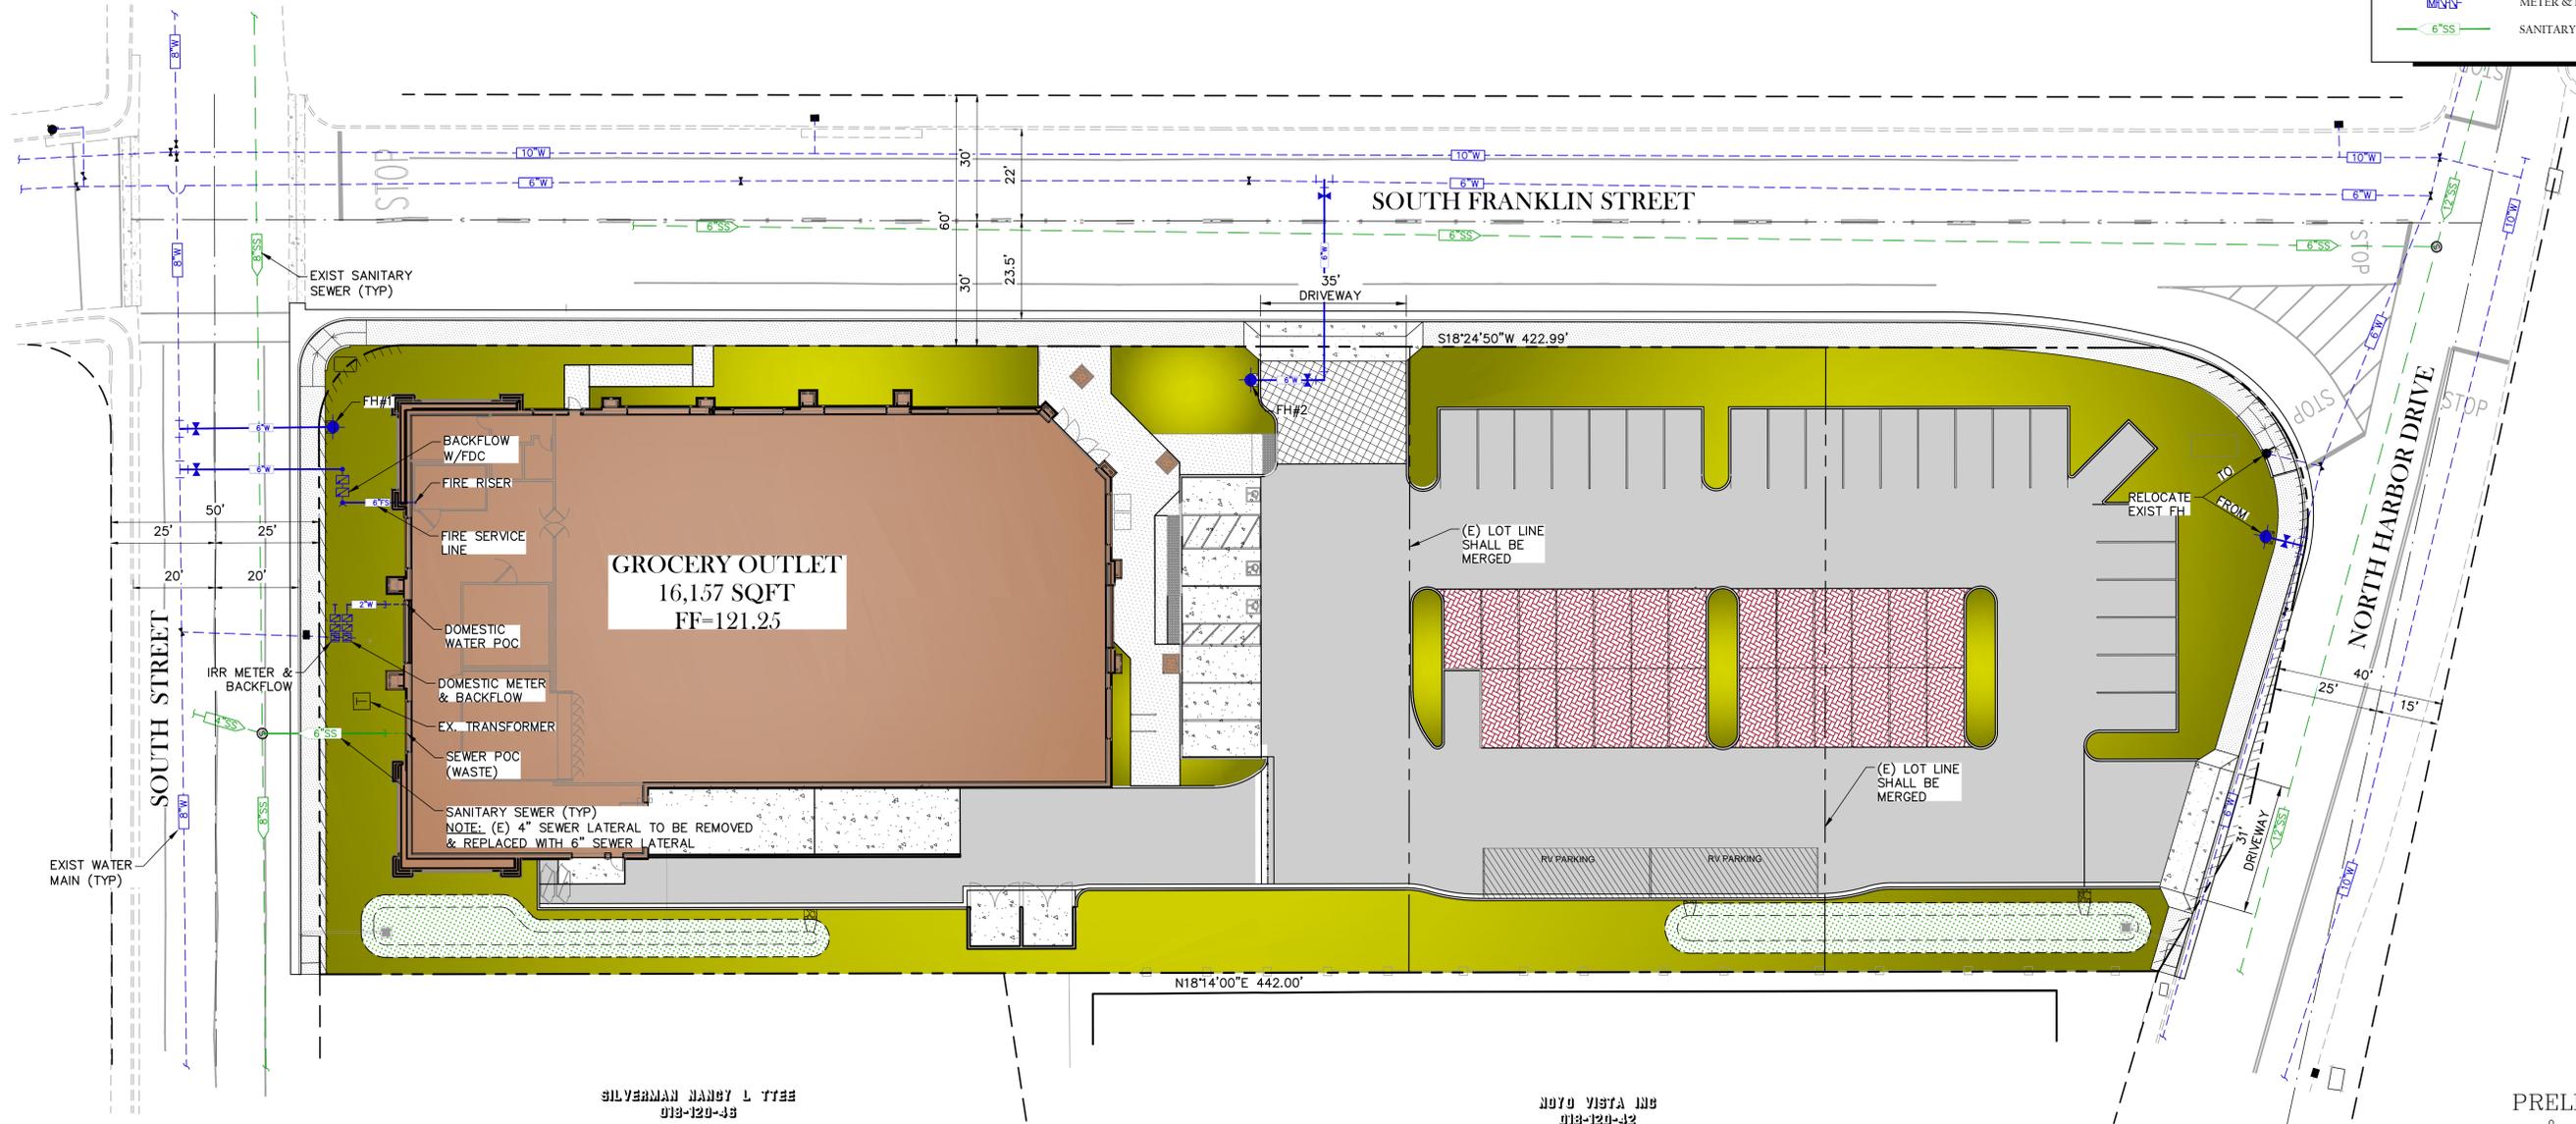

SILVERMAN NANCY L TTEE
 918-120-48

NOYO VISTA INC
 918-120-42

PRELIMINARY SEWER & WATER PLAN
 JUNE 30, 2021

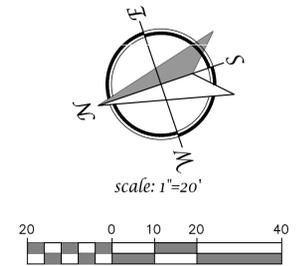

TSD ENGINEERING, INC.
 expect more.

785 Orchard Drive, Suite #110
 Folsom, CA 95630
 Phone: (916) 608-0707
 Fax: (916) 608-0701

C3

P:\Projects\161-011\02 DWG\B- Planning\FIG\CI-3 Preliminary Exhibits.dwg, Marcus Lewis, 13:21:59, 06-30-21