

REVISIONS:

K. BOODJEH ARCHITECT
 ARCHITECTURE AND PLANNING
 P.O. BOX 981 ARCATATA CA 95616

ALL DESIGN, CONCEPT, DESIGN AND ARCHITECTURAL SERVICES PROVIDED WITHIN THESE DRAWINGS AND SPECIFICATIONS ARE THE PROPERTY OF K. BOODJEH ARCHITECT, P.C. AND SHALL REMAIN THE PROPERTY OF K. BOODJEH ARCHITECT, P.C. ANY REUSE OR REPRODUCTION OF THESE DRAWINGS WITHOUT THE WRITTEN CONSENT OF K. BOODJEH ARCHITECT, P.C. IS STRICTLY PROHIBITED.

SOUTH STREET COTTAGES
 KEMPE WAY AND SOUTH STREET
 FORT BRAGG, CA 96437

EXTERIOR ELEVATIONS

DATE:
 JANUARY 28th, 2019



SCALE:
 AS SHOWN

JOB #:


SHEET
A.4
 OF SHEETS



KEMPE WAY ELEVATIONS - WORKFORCE HOUSING

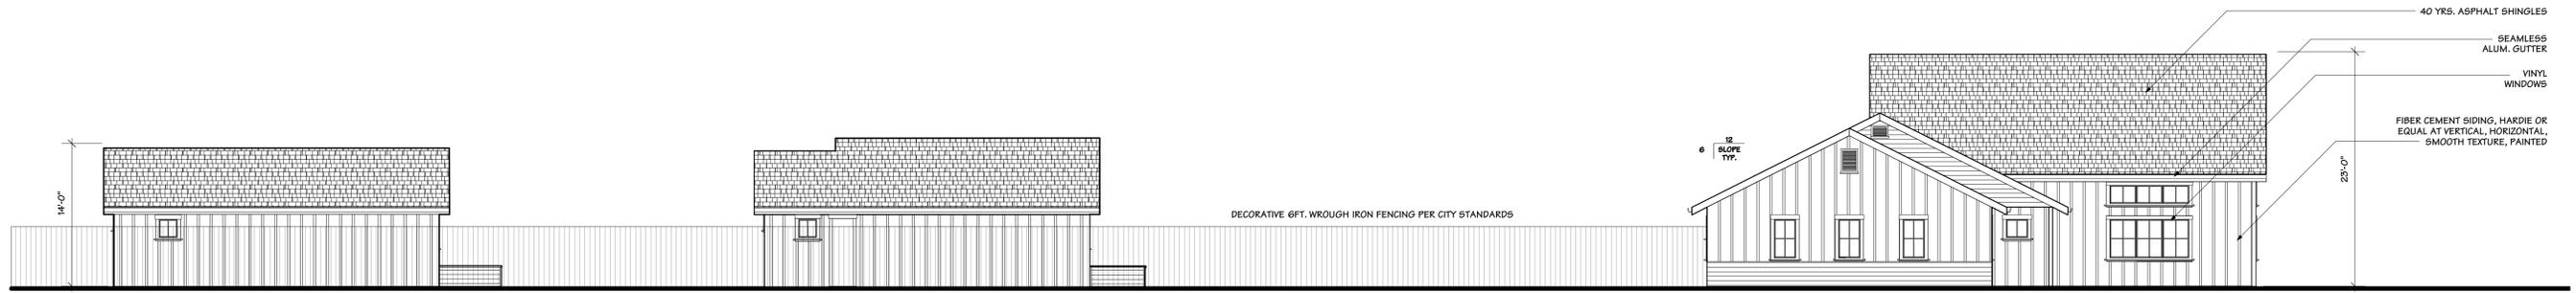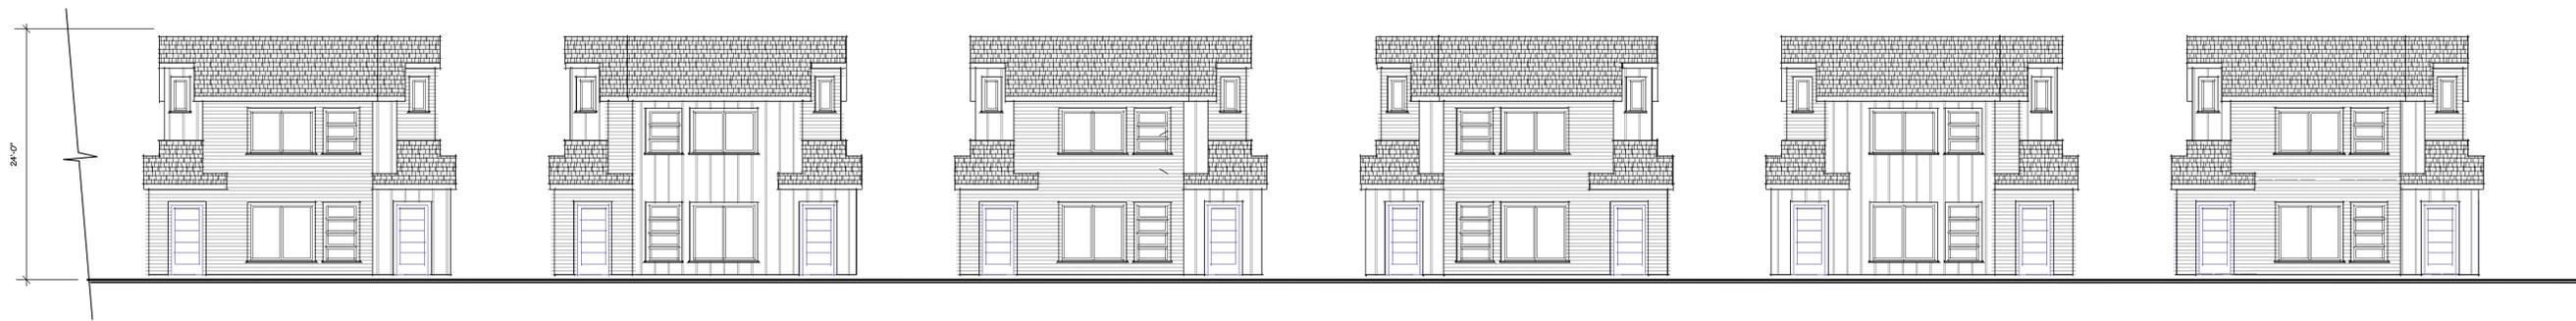

KEMPE WAY ELEVATIONS - SUPPORTIVE PERMANENT HOUSING

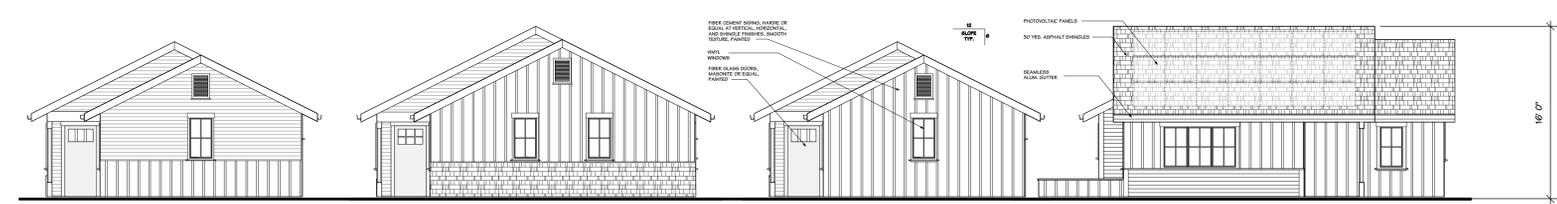

SOUTH STREET ELEVATIONS - SENIOR HOUSING

