




TRASH ENCLOSURE 1/4" = 1'-0" **2**

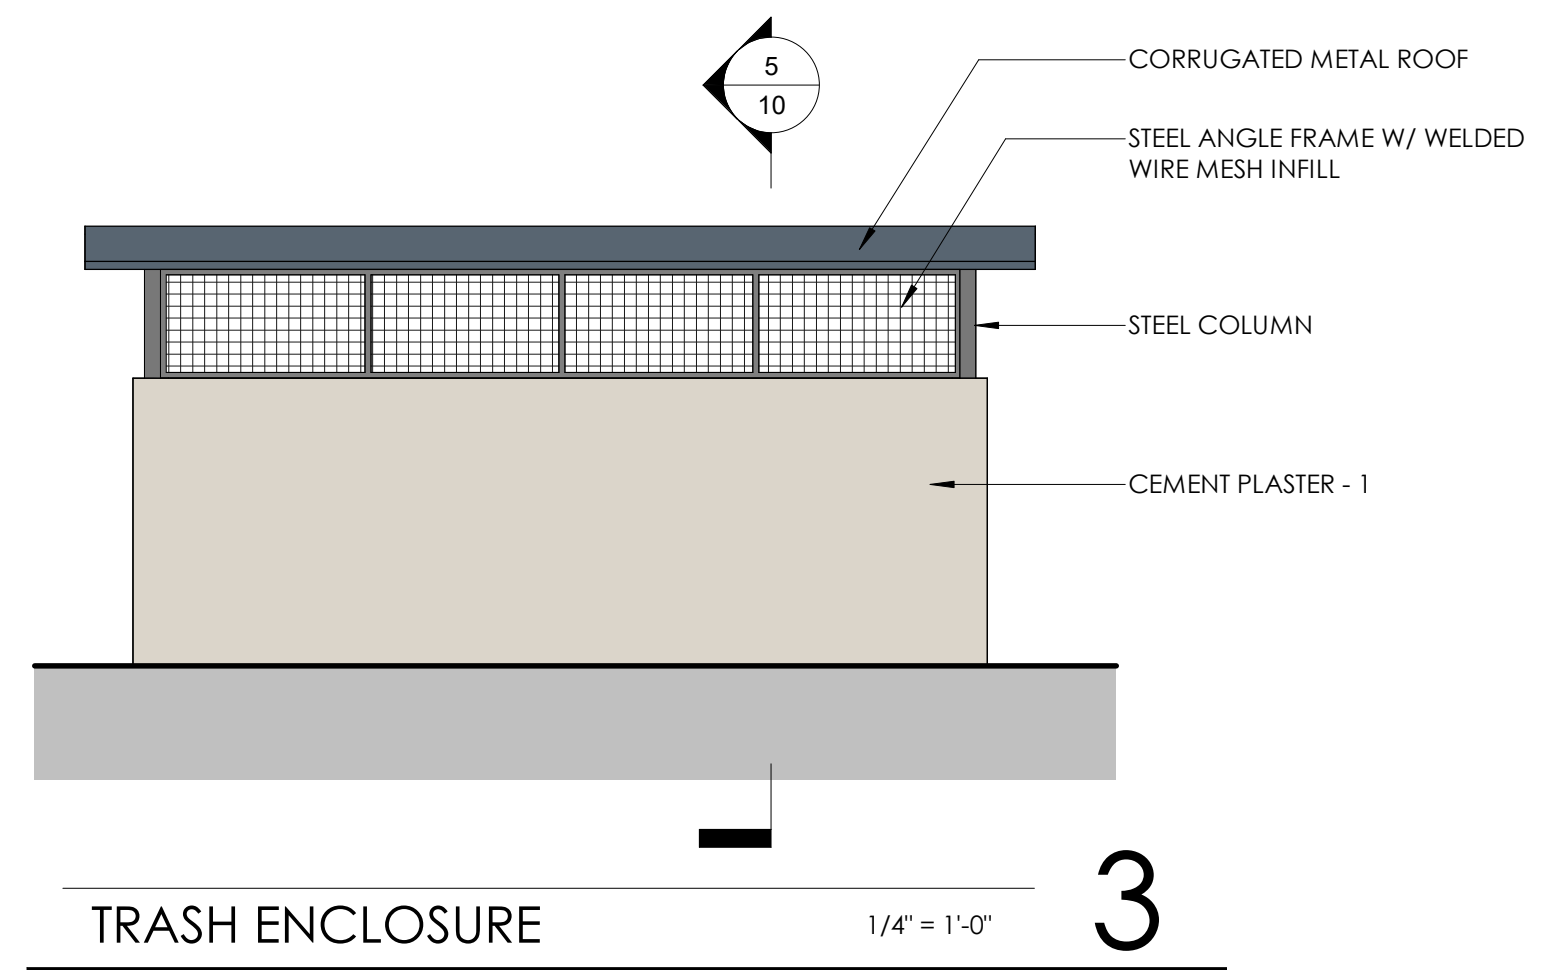


TRASH ENCLOSURE 1/4" = 1'-0" **3**

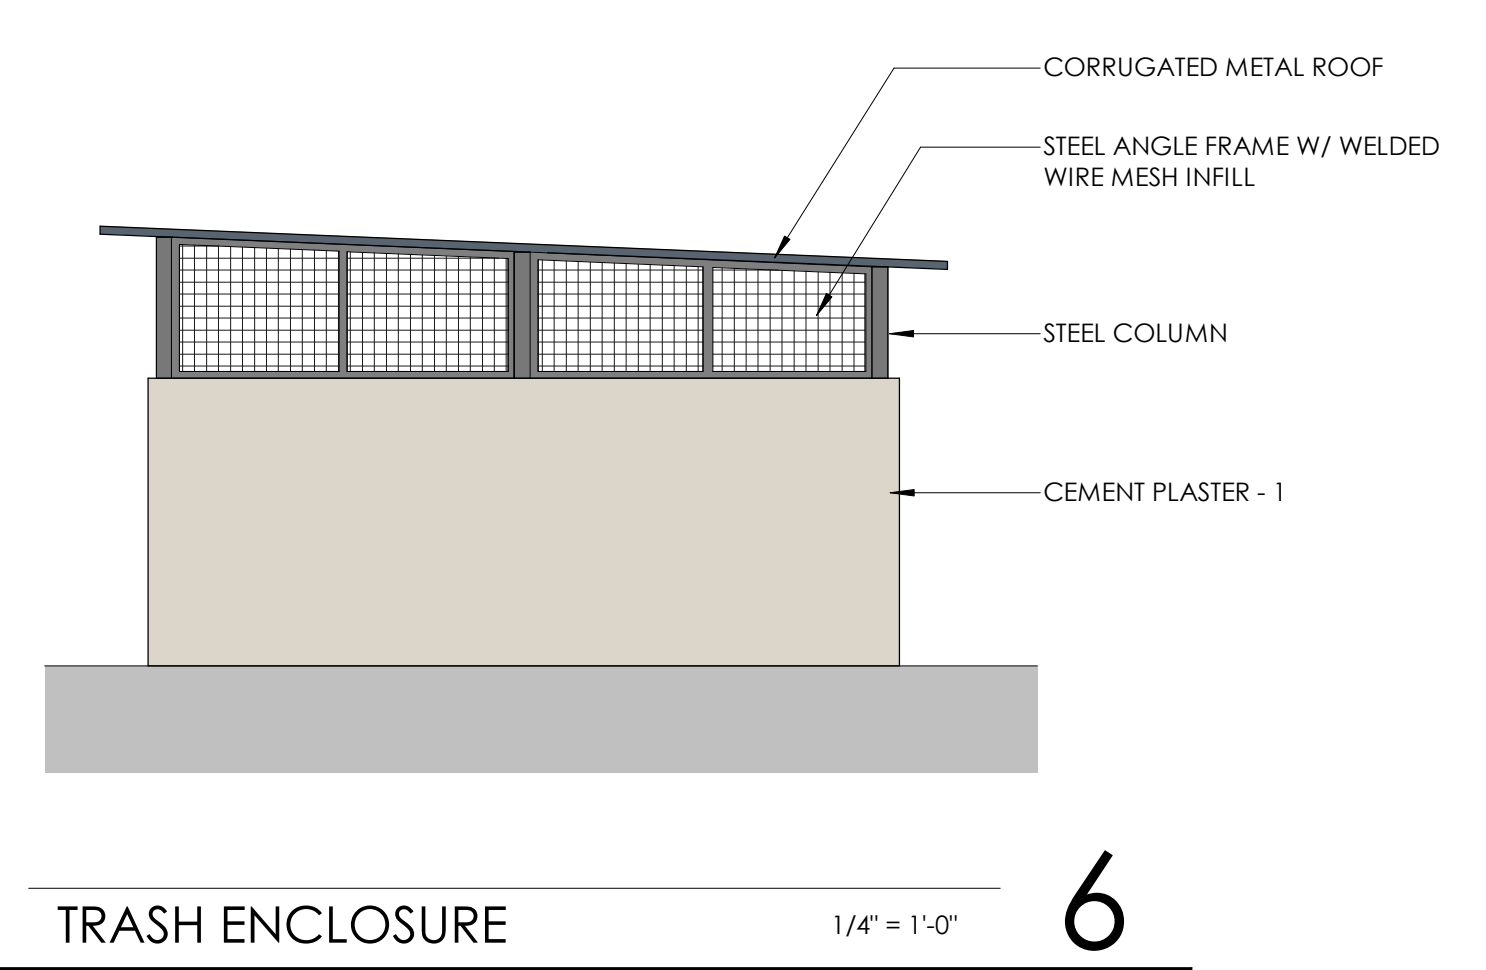


TRASH ENCLOSURE 1/4" = 1'-0" **6**

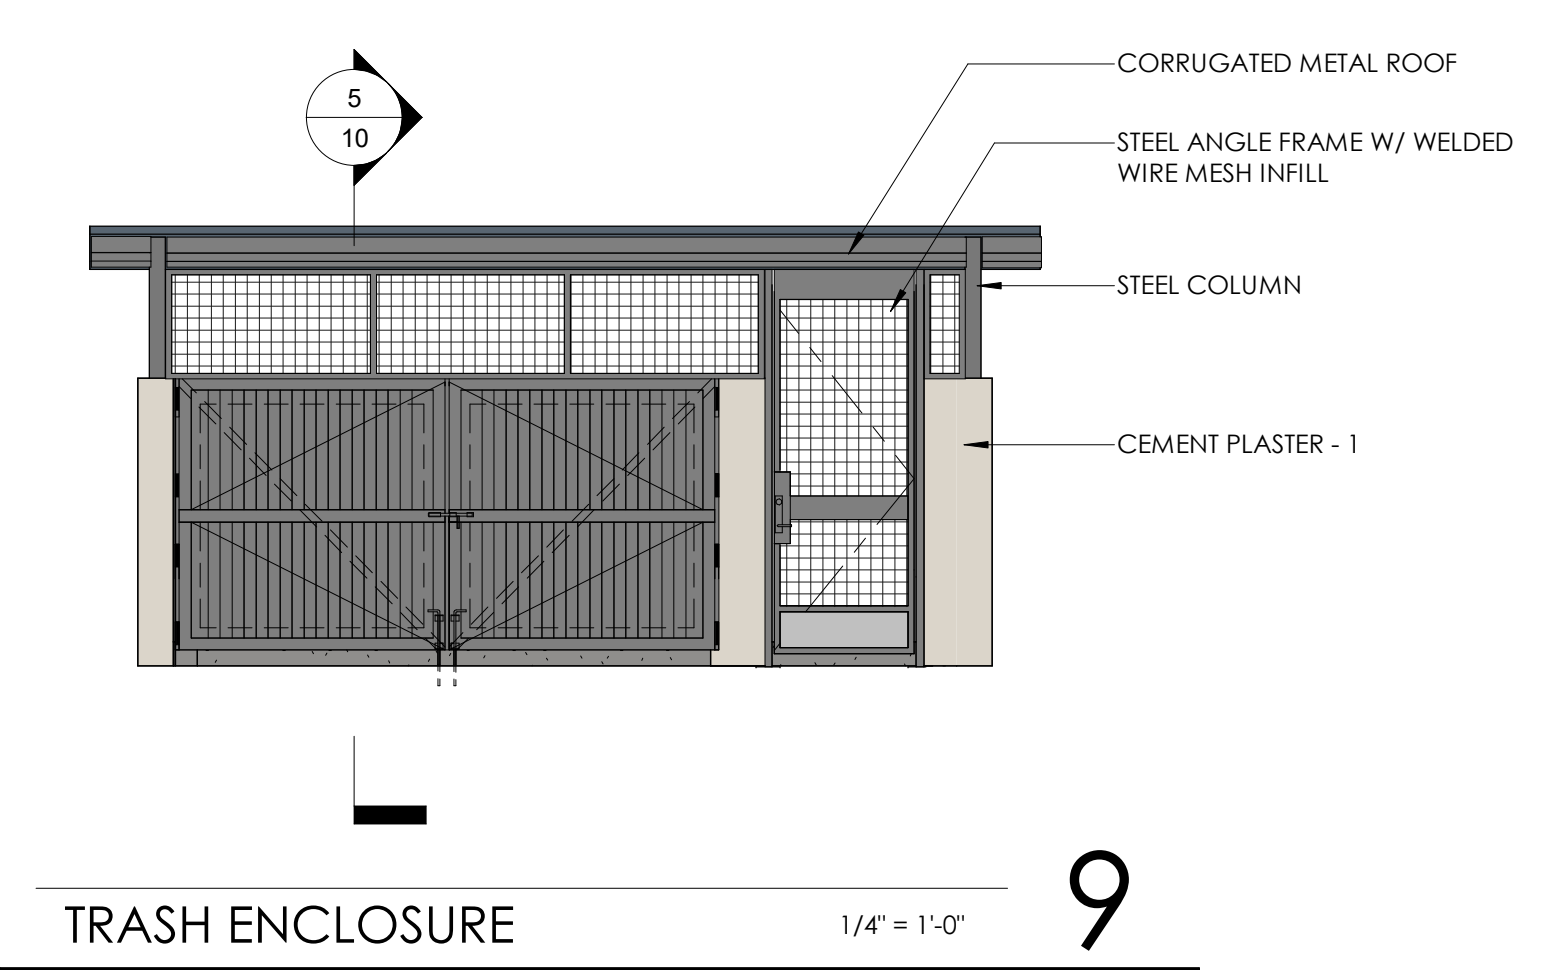


TRASH ENCLOSURE 1/4" = 1'-0" **9**

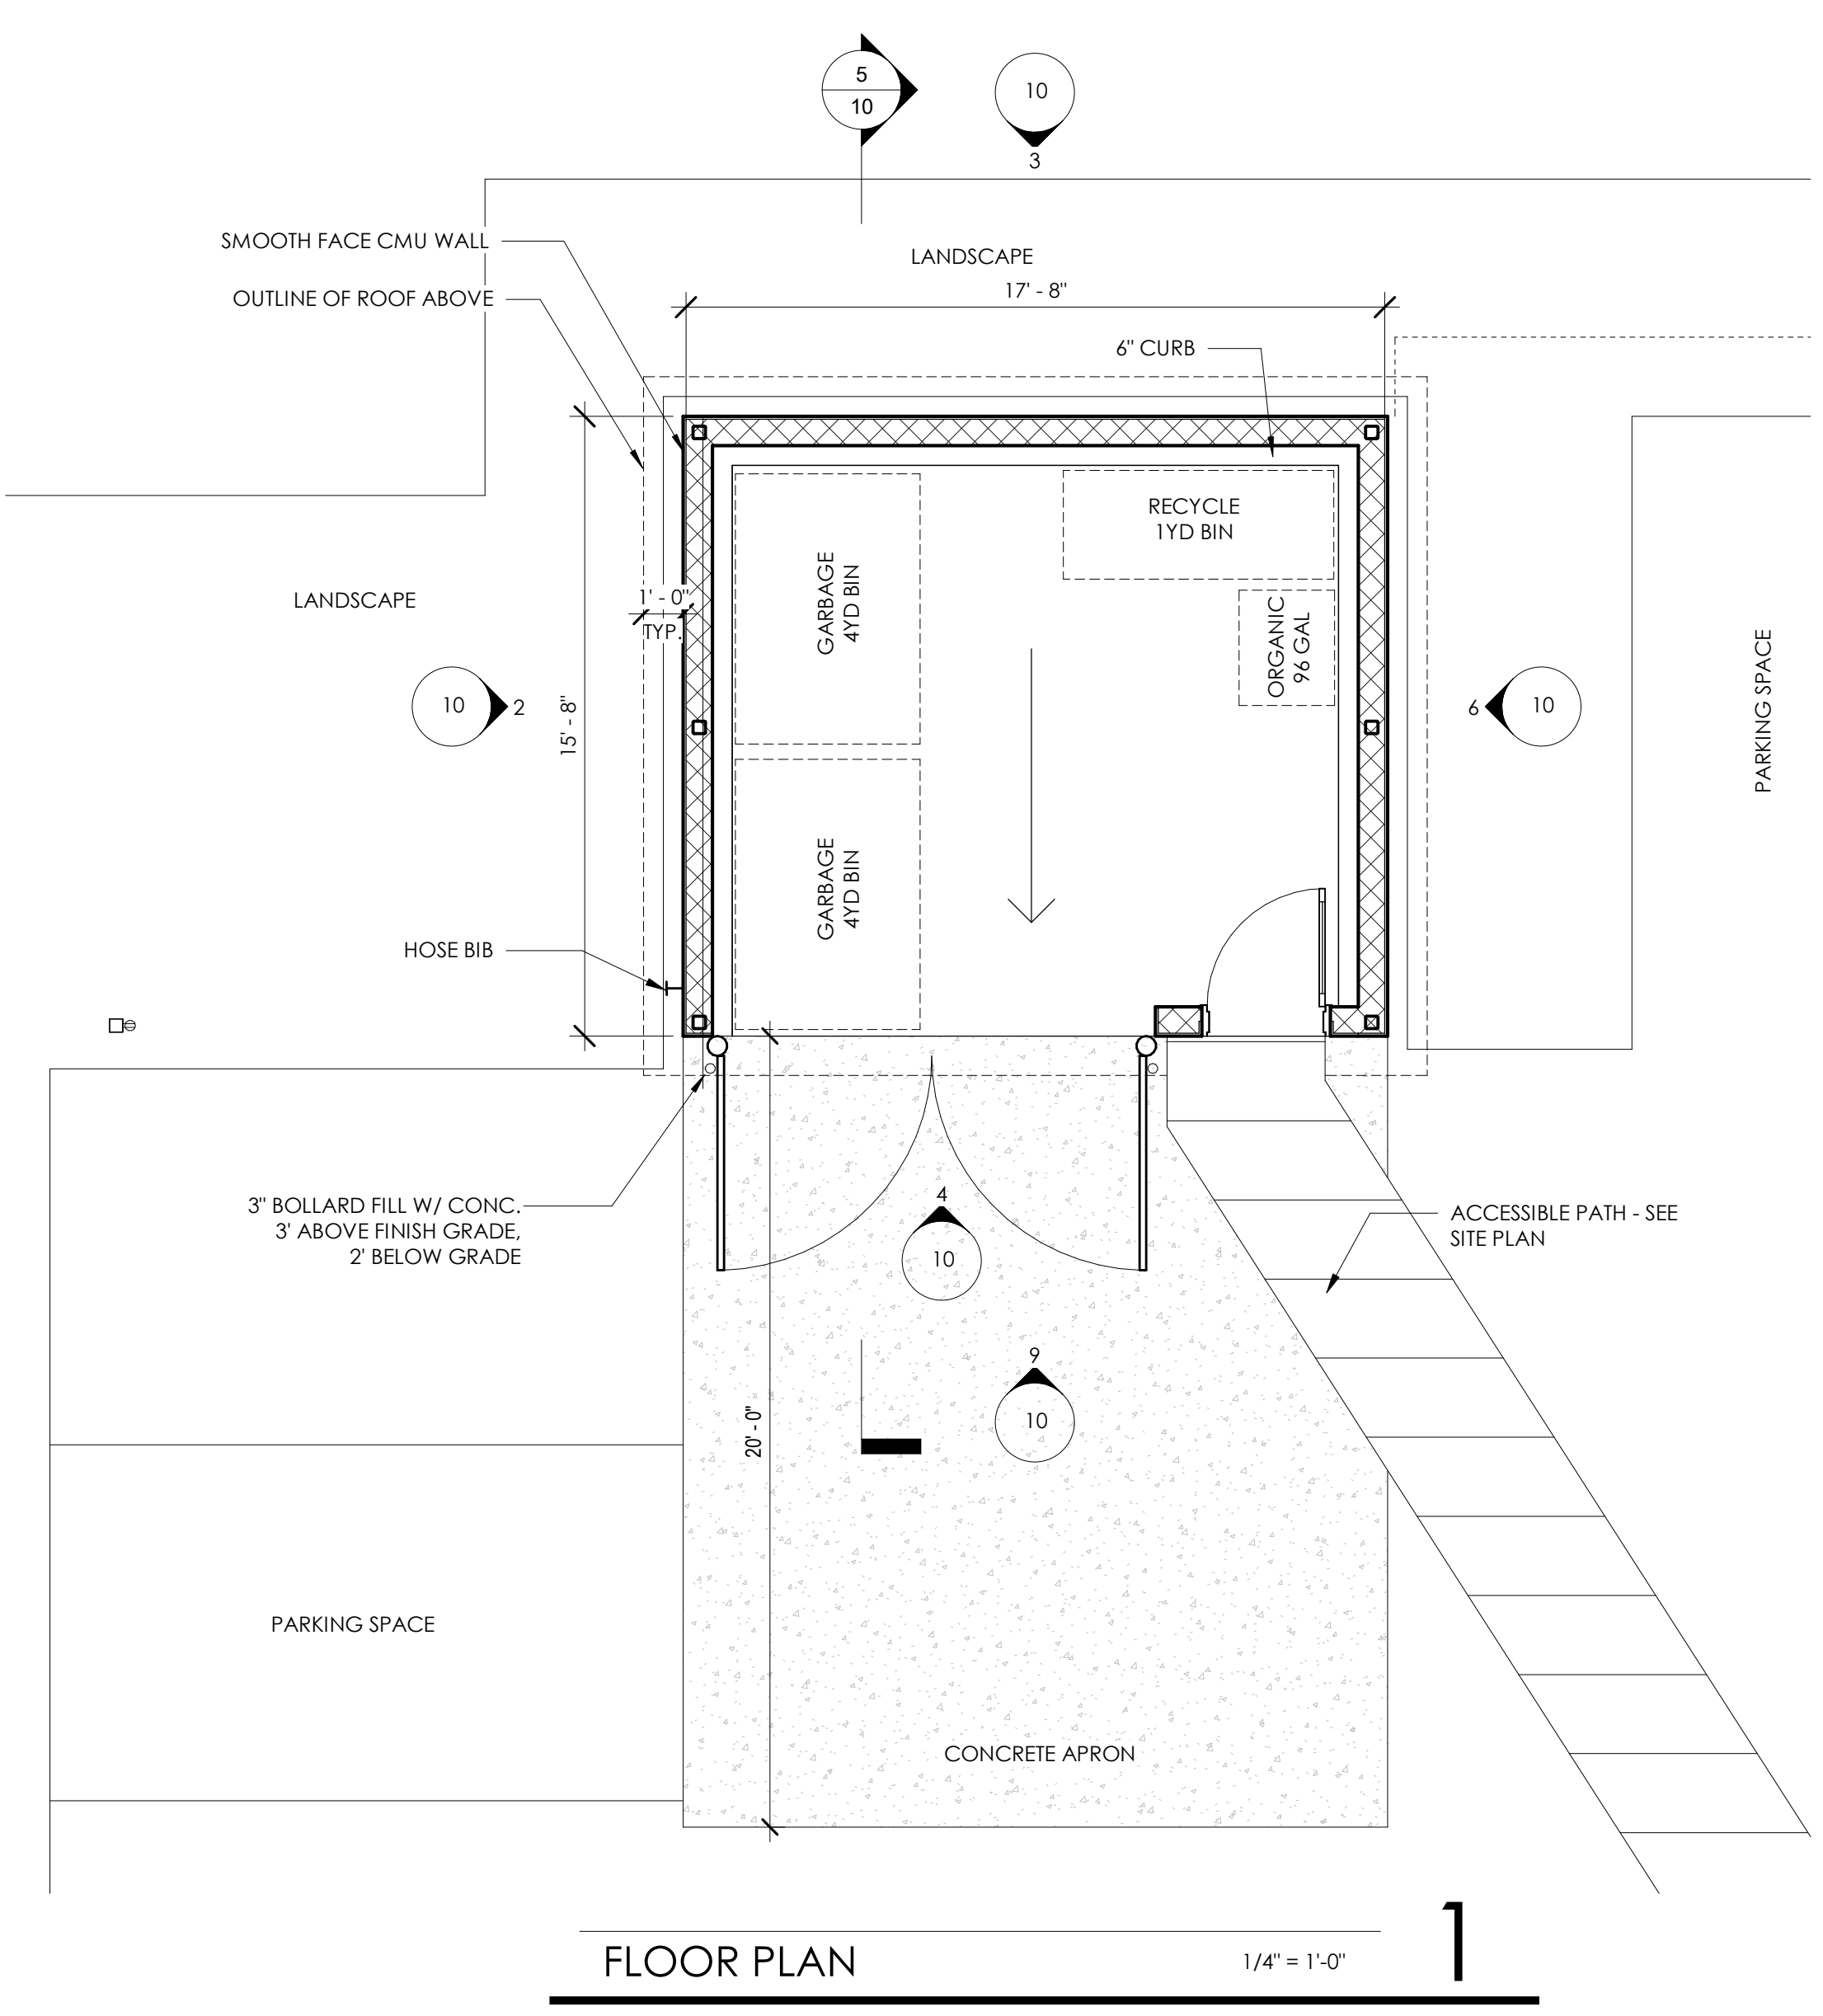


FLOOR PLAN 1/4" = 1'-0" **1**

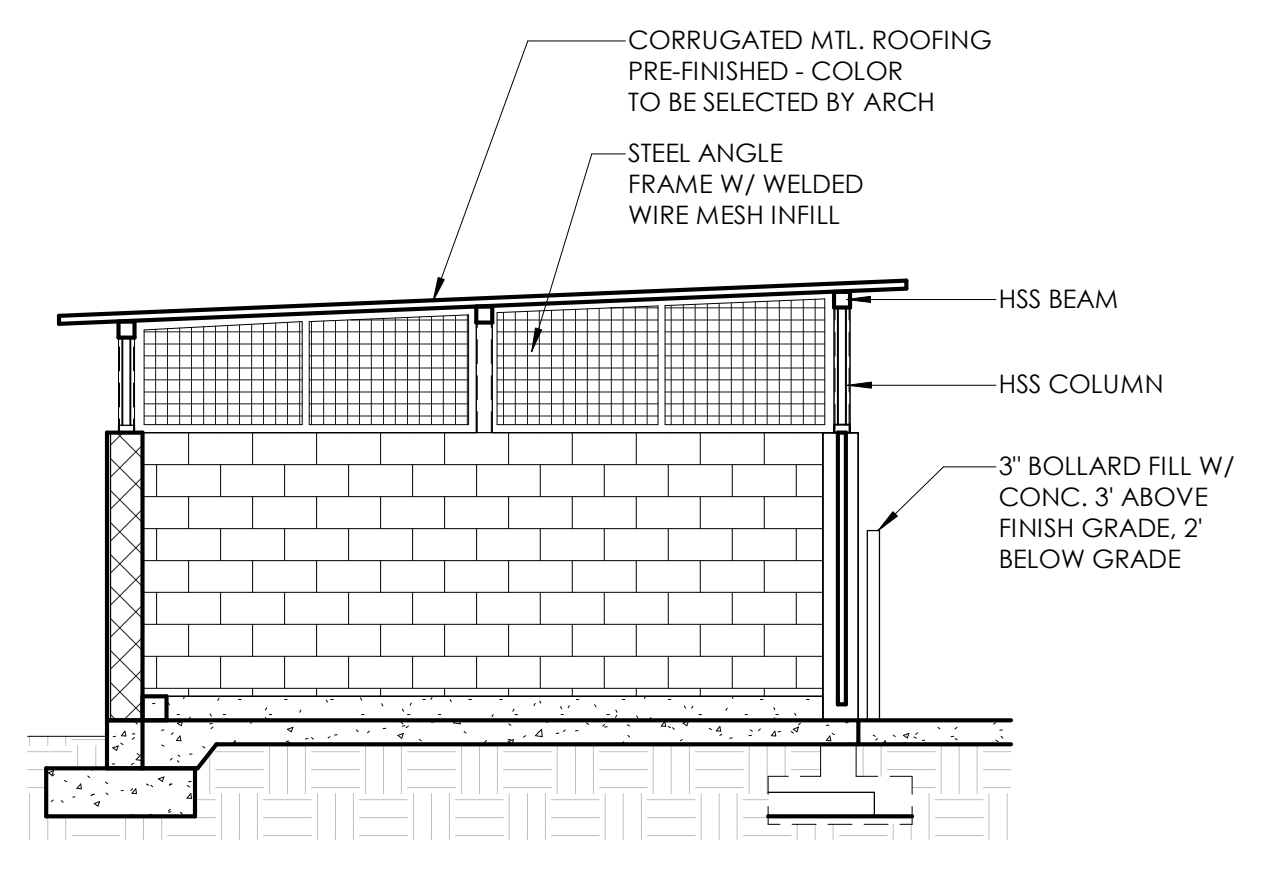

SECTION 1/4" = 1'-0" **5**

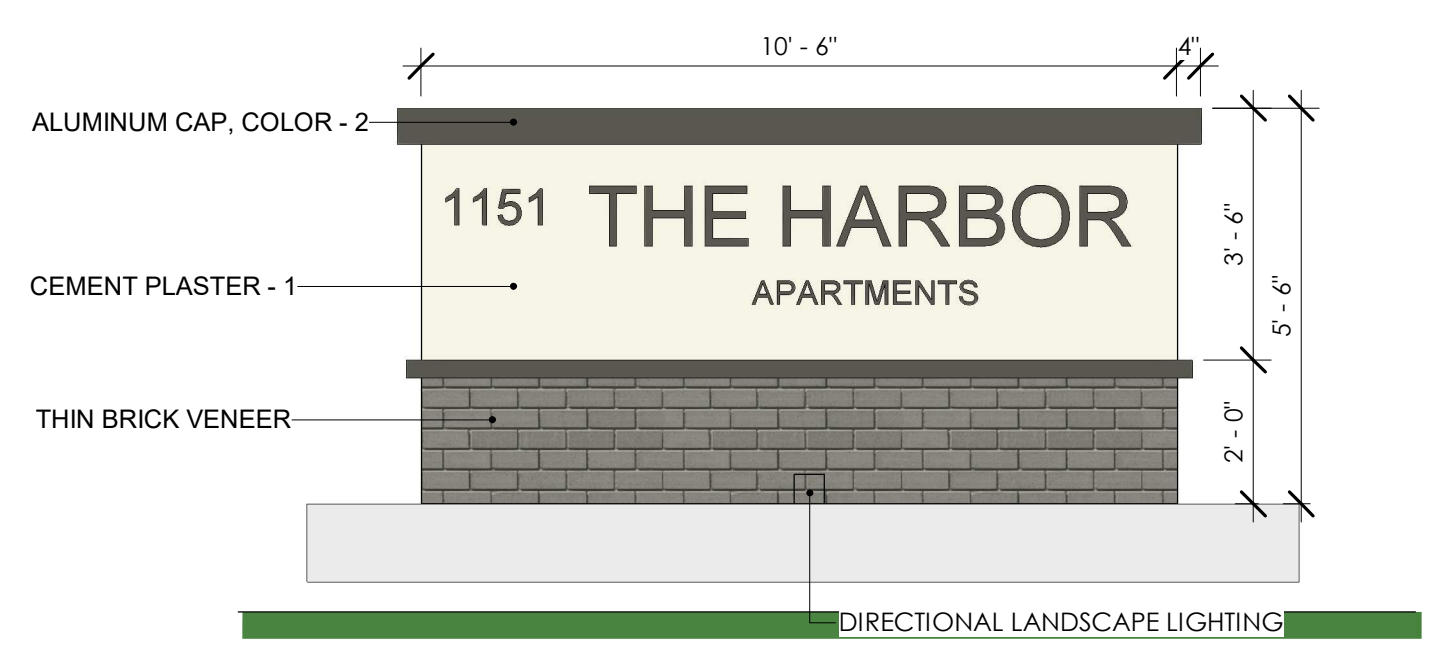

MONUMENT SIGN 3/8" = 1'-0" **8**

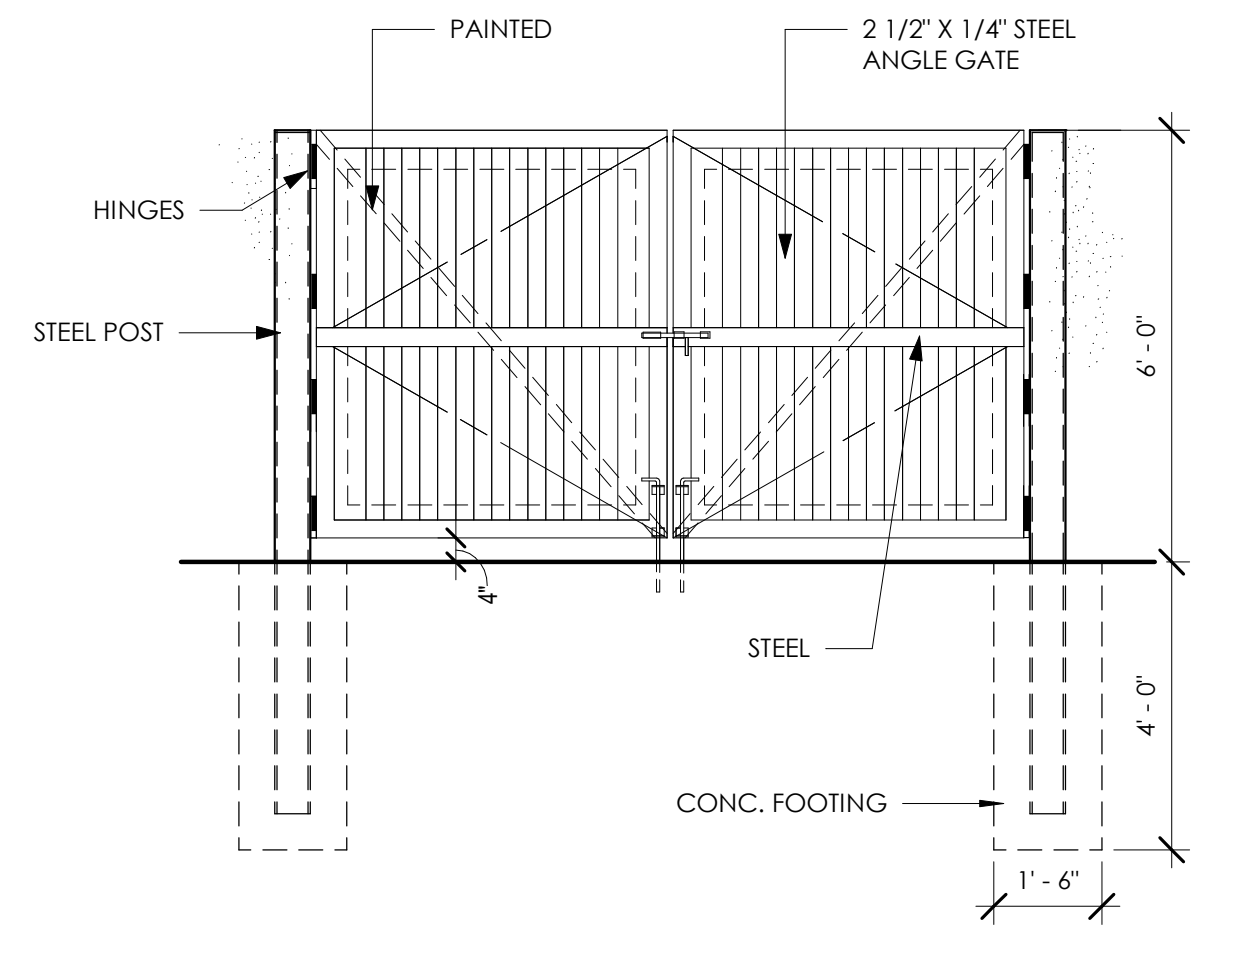

TRASH GATE ELEVATION 3/8" = 1'-0" **4**



WOOD FENCE 3/8" = 1'-0" **7**