


HCC 2.25.14

(5)


10,000 GAL POWDER COATED STEEL WATER TANK
OR EQUIV.

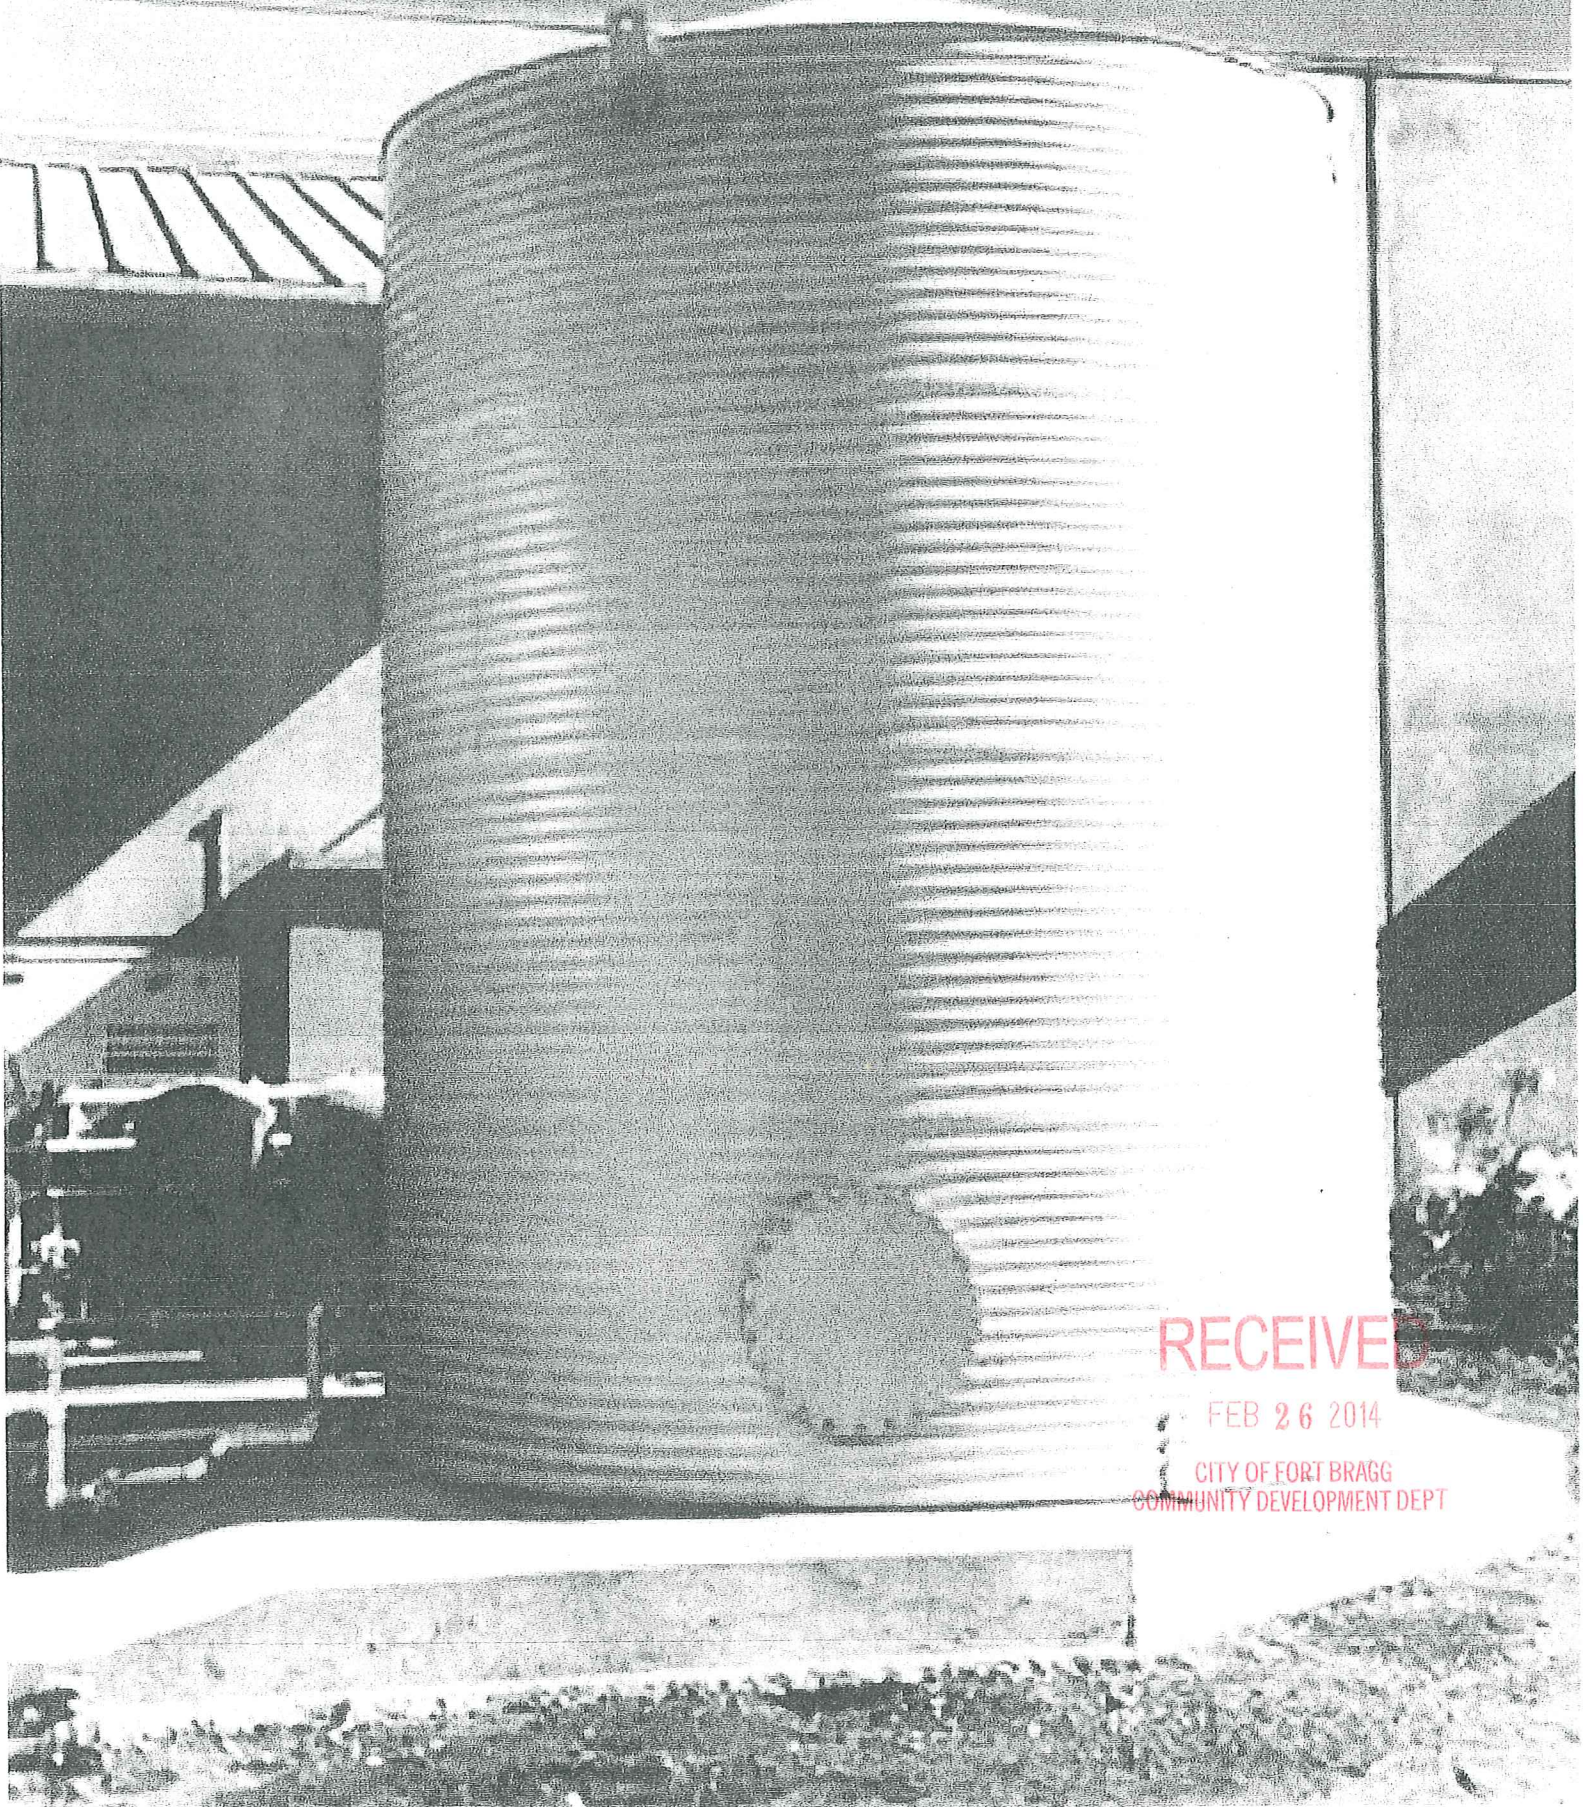

RECEIVED

FEB 26 2014

CITY OF FORT BRAGG
COMMUNITY DEVELOPMENT DEPT

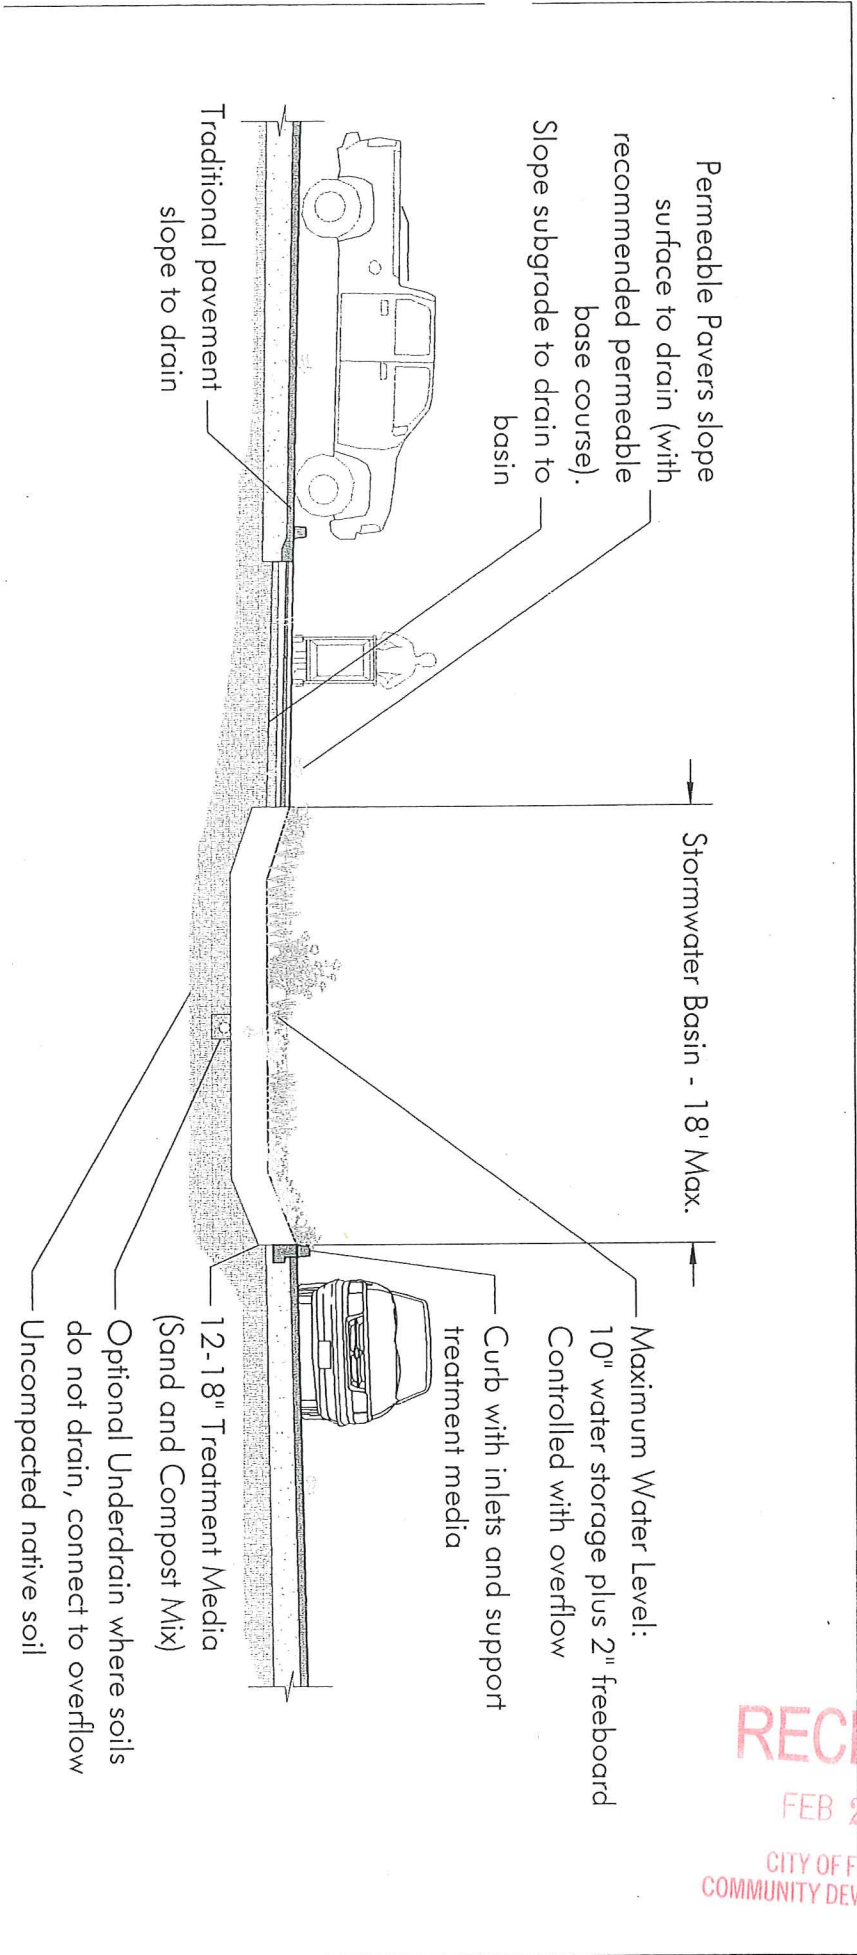


Stormwater Filter Basin and Permeable Pavement Concept -
Optional Underdrain

Hare Creek Center
Fort Bragg, California

Plan/Land 2000 Plan/21/00021/15/000/Hare Creek LID Section.dwg

RECEIVED
FEB 26 2014
CITY OF FORT BRAGG
COMMUNITY DEVELOPMENT DEPT

HCC 2.25.14

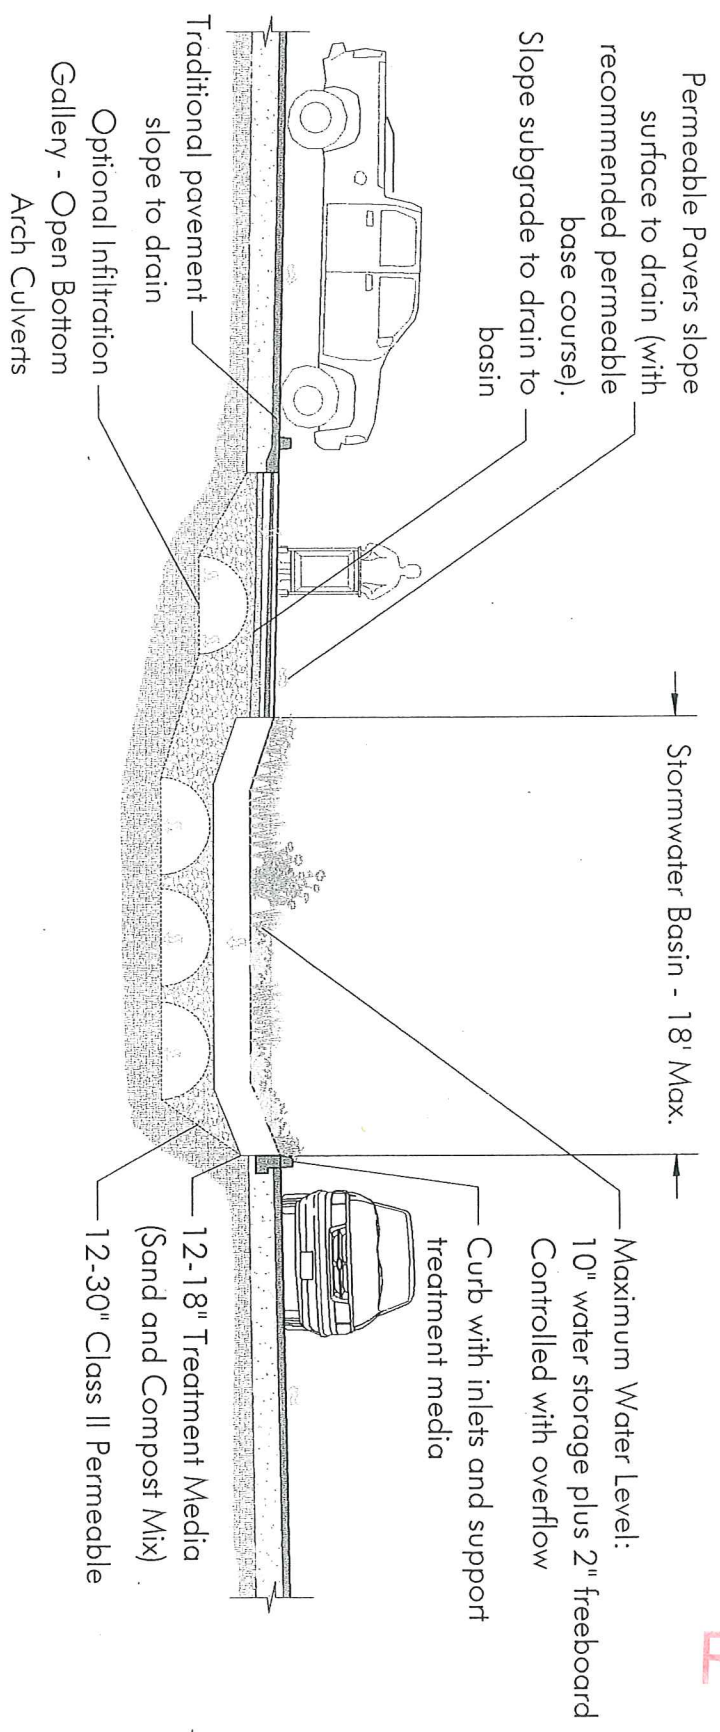

Stormwater Filter Basin and Permeable Pavement Concept - Optional Infiltration Gallery

Hare Creek Center
Fort Bragg, California

Perit, David 2000 File#210002115325, Hare Creek LID Section.dwg

RECEIVED
FEB 26 2014
CITY OF FORT BRAGG
COMMUNITY DEVELOPMENT DEPT



Date: September 2013
Figure By: MS
Image Date:
Image Source: