

8'-0"
DECK

12'-1"
ADDITION

11'-6"

14'-0"

31'-11"
EXISTING

19'-0"

21'-9"

8'-3"

6'-0"

RELOCATED
WINDOW

STORAGE
111

UTILITIES
113

W.H.

FAU.

REFRIG.

LAUNDRY
108

STORAGE
114

BATH
109

3'-11½"

4'-6"

3'x6'8"

3'x6'8"

OVENS

SERVING

KITCHEN

EXIST. BEDROOM
110

2 beds

8'-5½"

4'-3½"

9'-3½"

4'-3"

ENTRY
107

2'-0"

STORAGE
112

EXIST. LIVING ROOM
102

4'-11½"

3'-8"

RELOCATE

EXISTING

RELOCATE

EXISTING

EXISTING

EXISTING

EXISTING

EXIST. PORCH




N

FIRST FLOOR PLAN

1/4" = 1'-0"

2 - beds (ADA) -


NOTE:
PROVIDE
SPRINKLER
FOR ALL
REQUIRE

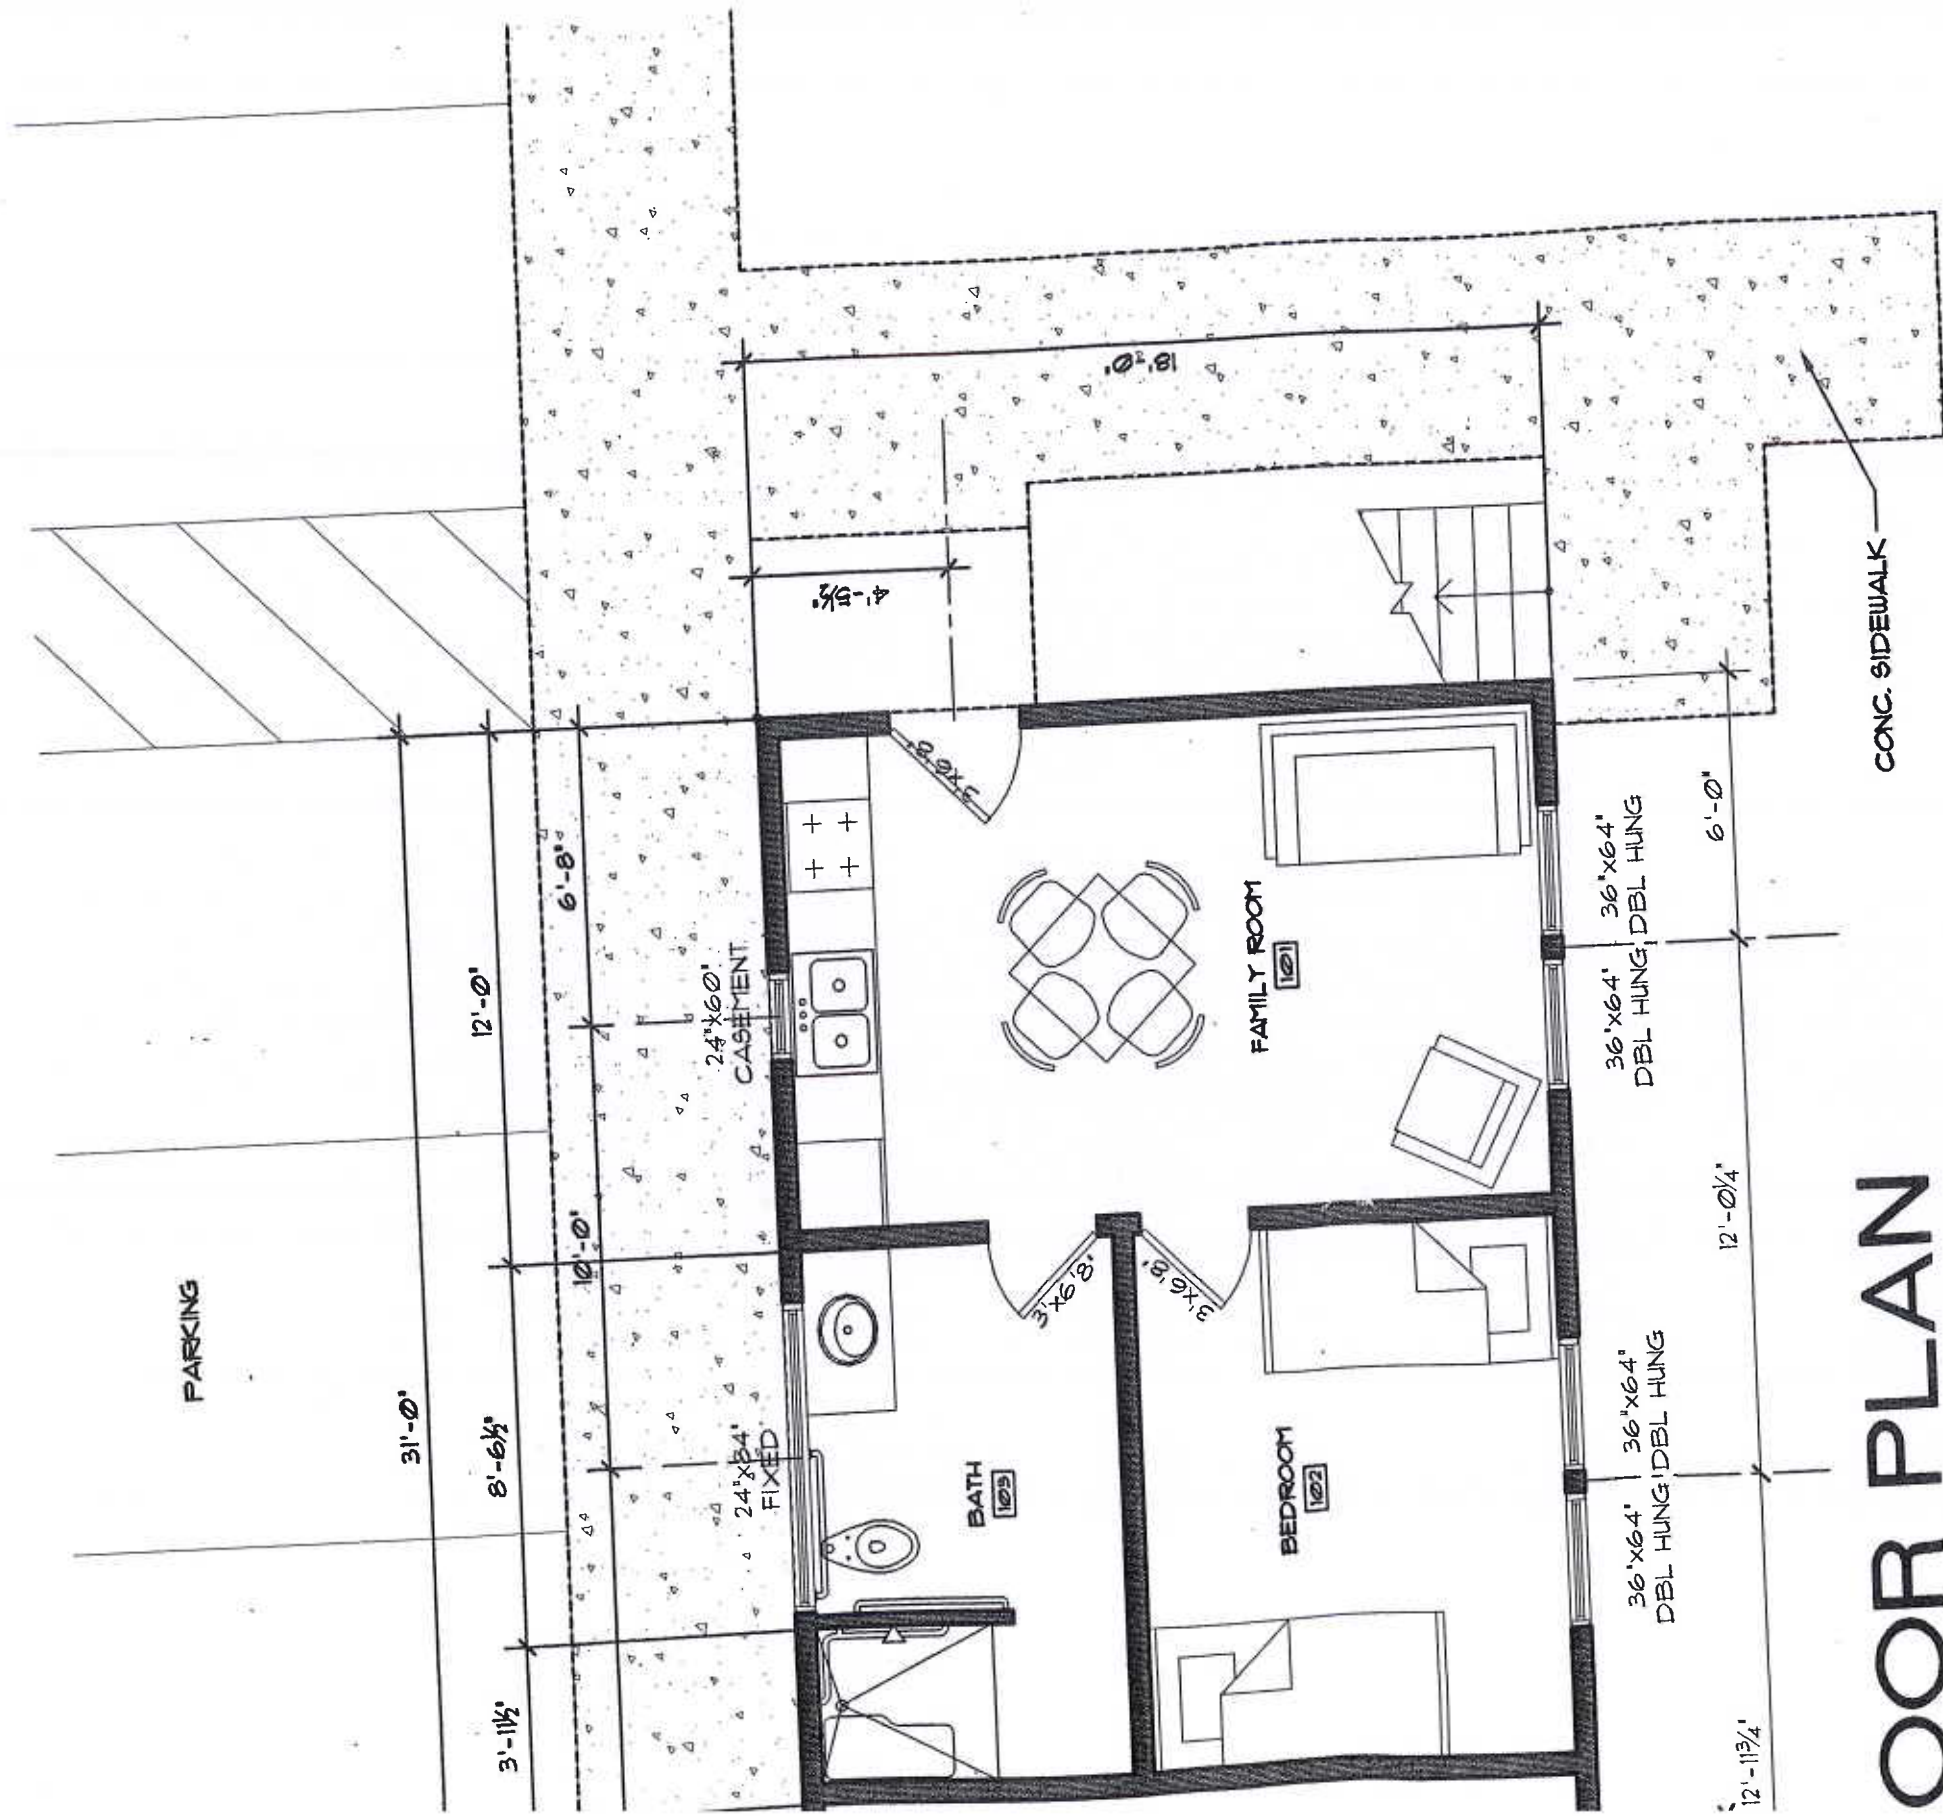

LOOR PLAN

NOTE:
 PROVIDE FIRE ALARM AND
 SPRINKLER SYSTEM AS PER
 FORT BRAGG FIRE DEPARTMENT
 REQUIREMENTS

Alley house - 4 beds down stairs

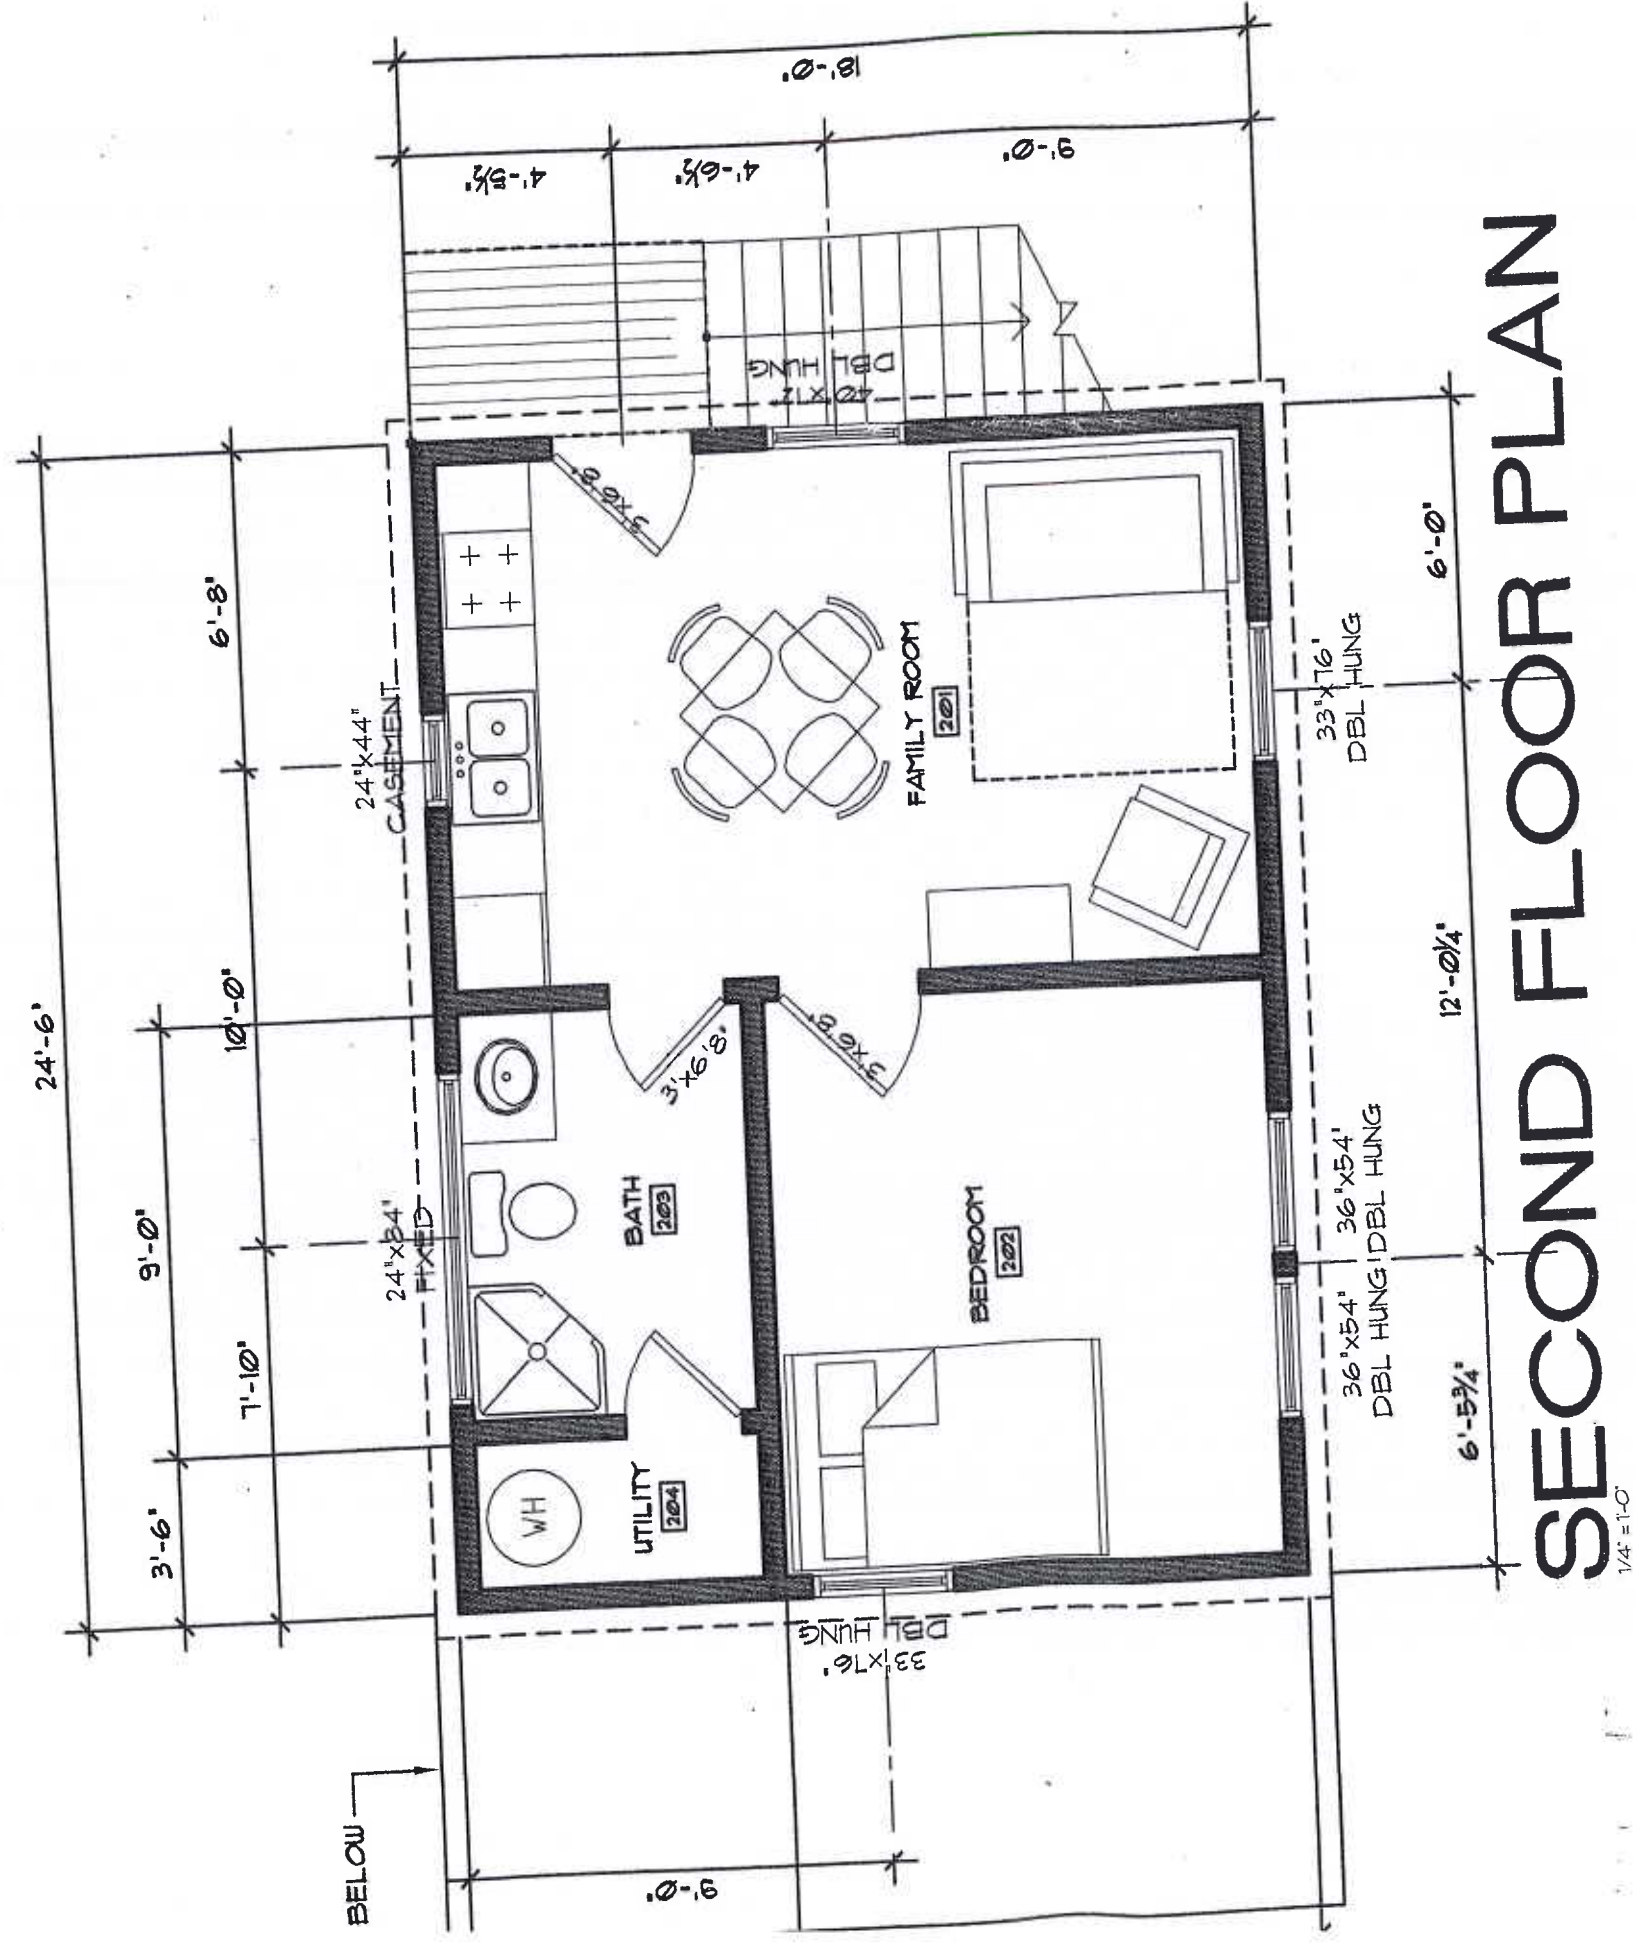

6 beds upstairs