
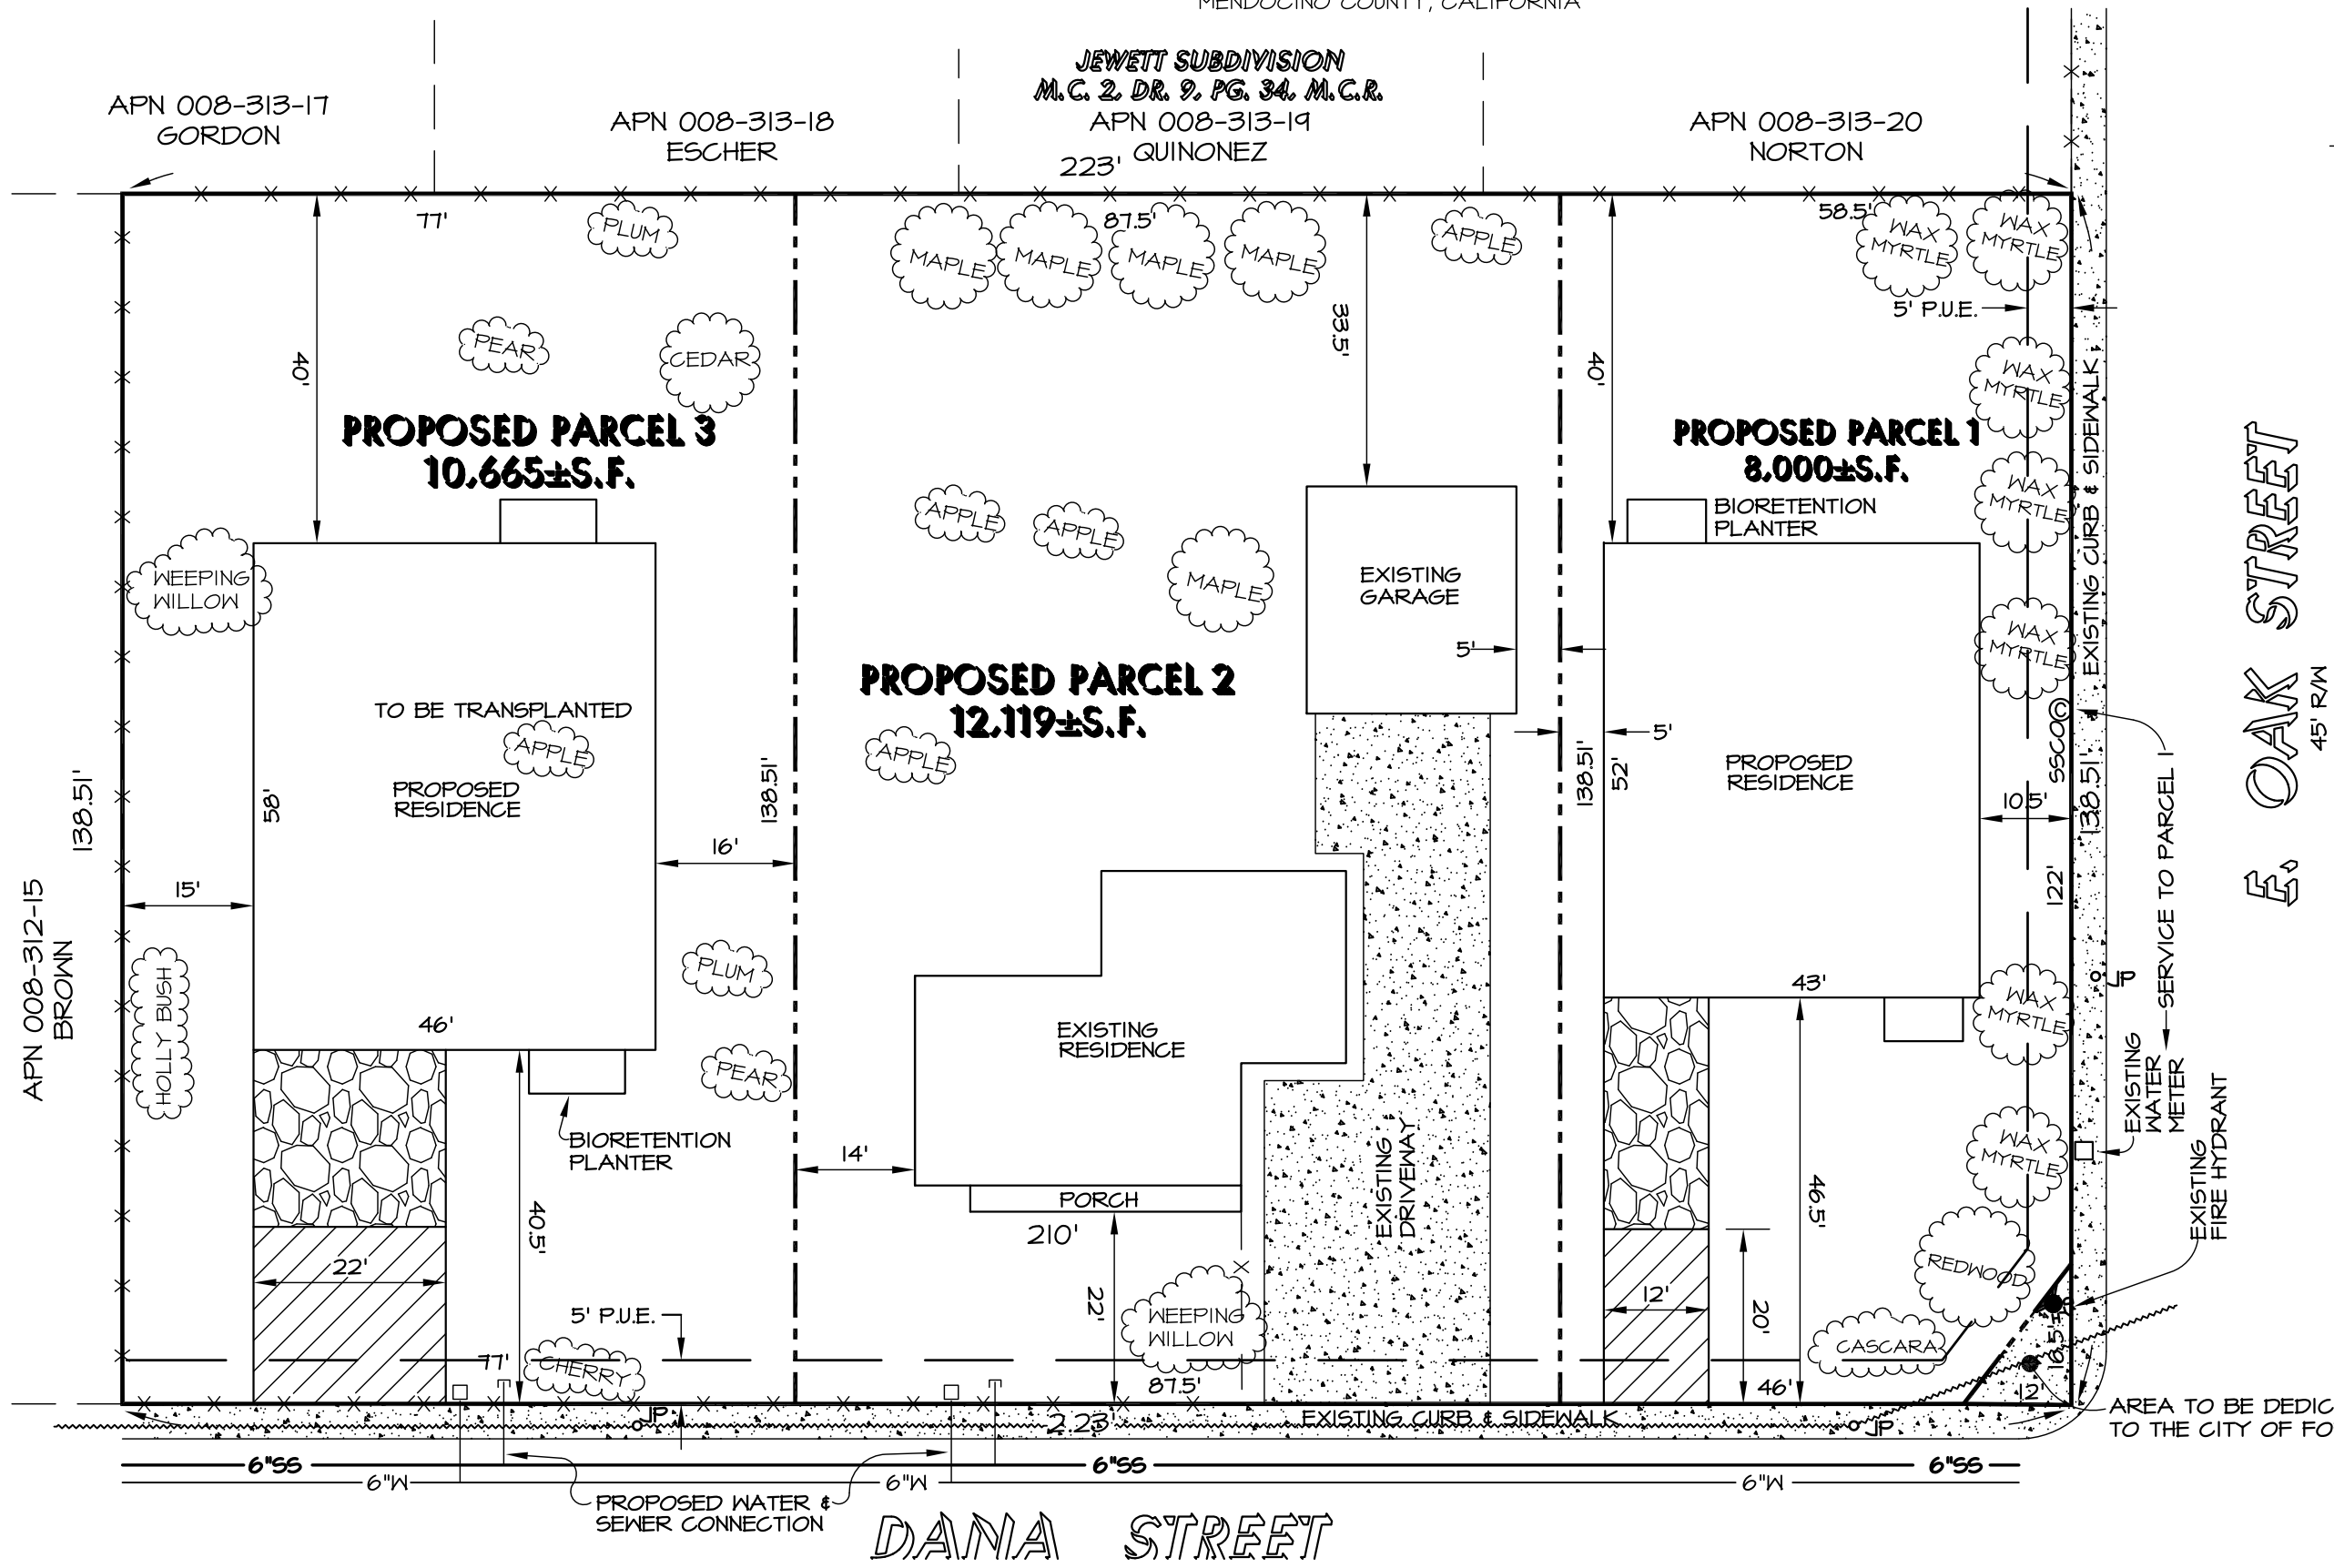


Tentative Parcel Map DV No. 1-23

Three Parcel Minor Subdivision

LYING WITHIN SECTION 7
T. 18 N., R. 17 W., M.D.B&M
IN THE CITY OF FORT BRAGG
MENDOCINO COUNTY, CALIFORNIA

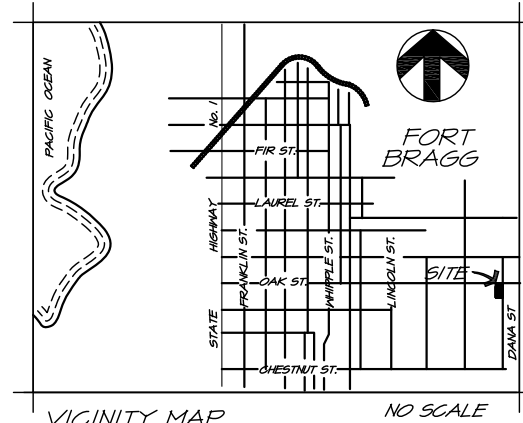

- PAVERS
- CONCRETE
- SSCO SANITARY SEWER CLEAN-OUT

SITE:
AP# 008-312-18
145 Dana Street
Fort Bragg, CA

OWNERS:
Carlos & Heather Franco
31710 Dennison Lane
Fort Bragg, CA 95437
(707) 964-9023

SURVEYOR:
CLIFFORD ZIMMERMAN
32200 FOREST DRIVE
FORT BRAGG, CA. 95437
PH. (707) 489-1194

DATED: OCTOBER 28, 2023