


W OAK ST

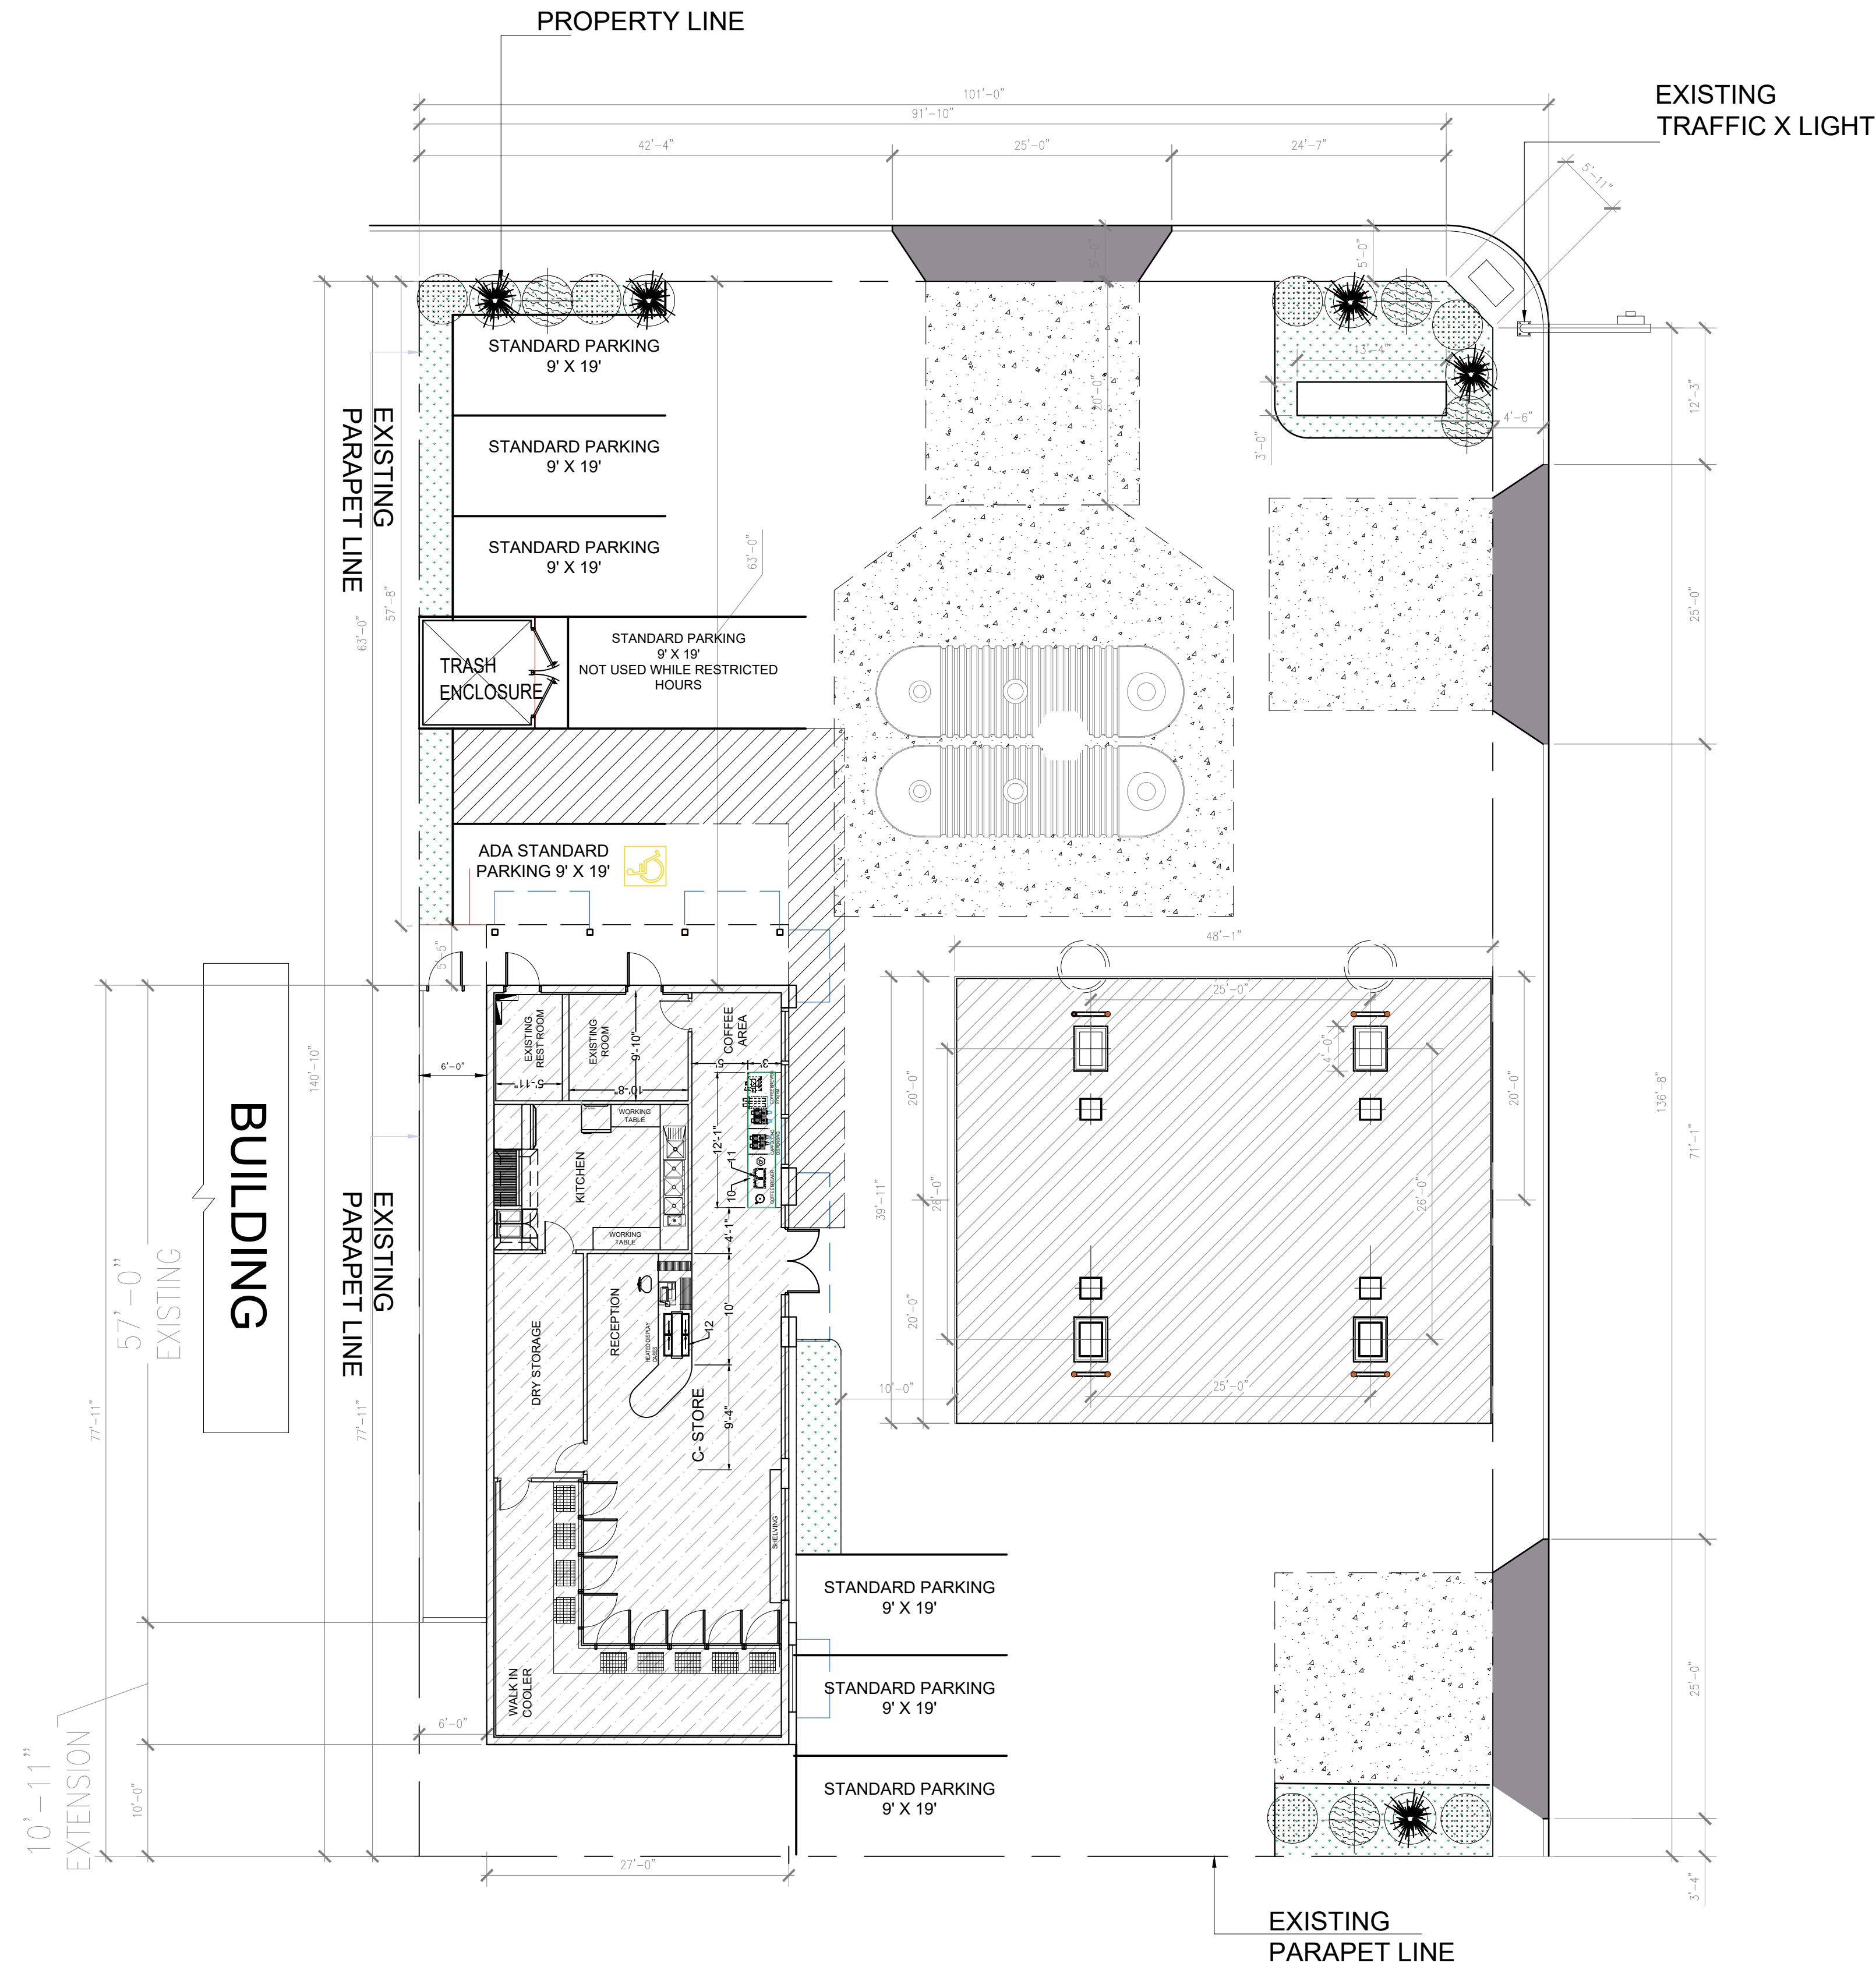

LANDSCAPE LEGEND:

SHRUBS SYMBOLS	BOTANICAL NAME COMMON NAME			
	BUXUS JAPONICA JAPANESE BOXWOOD	5 GAL	MED	
	DIETES BICOLOR FORTNIGHT LILY	5 GAL	LOW	
	MYRTUS COMMUNIS "COMPACTA" TRUE MYRTLE	5 GAL	LOW	

BUXUS JAPONICA
JAPANESE BOXWOOD

no. of plant: 6

DIETES BICOLOR
FORTNIGHT LILY

no. of plant: 5


CALIF. LILAC HEDGE

no. of plant: 4

TOTAL LANDSCAPE AREA PROVIDED: 660 SF

SHORELINE HWY

L-1.0 PROPOSED LANDSCAPE PLAN
SCALE: 3/32"=1'-0"

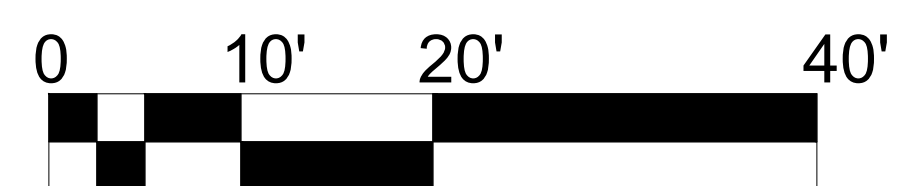

PROJECT DIRECTOR:
FARAH CHAUDHARY
PHONE: +1 (916) 793-4048
Farah@theboulevard.us

PROJECT MANAGER:
M HAMAYOON BAHEZ
+1 (916) 477-0102
hamayoon@theboulevard.us

ARCHITECT OF RECORD:
BOULEVARD
Construction
4080 TRUXEL ROAD, SUITE 100,
SACRAMENTO, CA US 95834
Website: <https://theboulevard.us>
Call: +1(916) 330-4200
FAX NO: 1(916) 914-2215
Email: Info@theboulevard.us

PROJECT:
105 S MAIN ST, FORT
BRAGG, CA 95437-4207

Assessor Parcel # 008-161-10-00

REVISIONS:	DATE:	DESCRIPTION	BY:

CURRENT ISSUE DATE:
02-05-24

ISSUED FOR:

CONTROL NO.:

DRAWN BY: BOULEVARD
CHECKED:
APPROVED:

SHEET TITLE
LANDSCAPE PLAN

SHEET #
L-1.0