




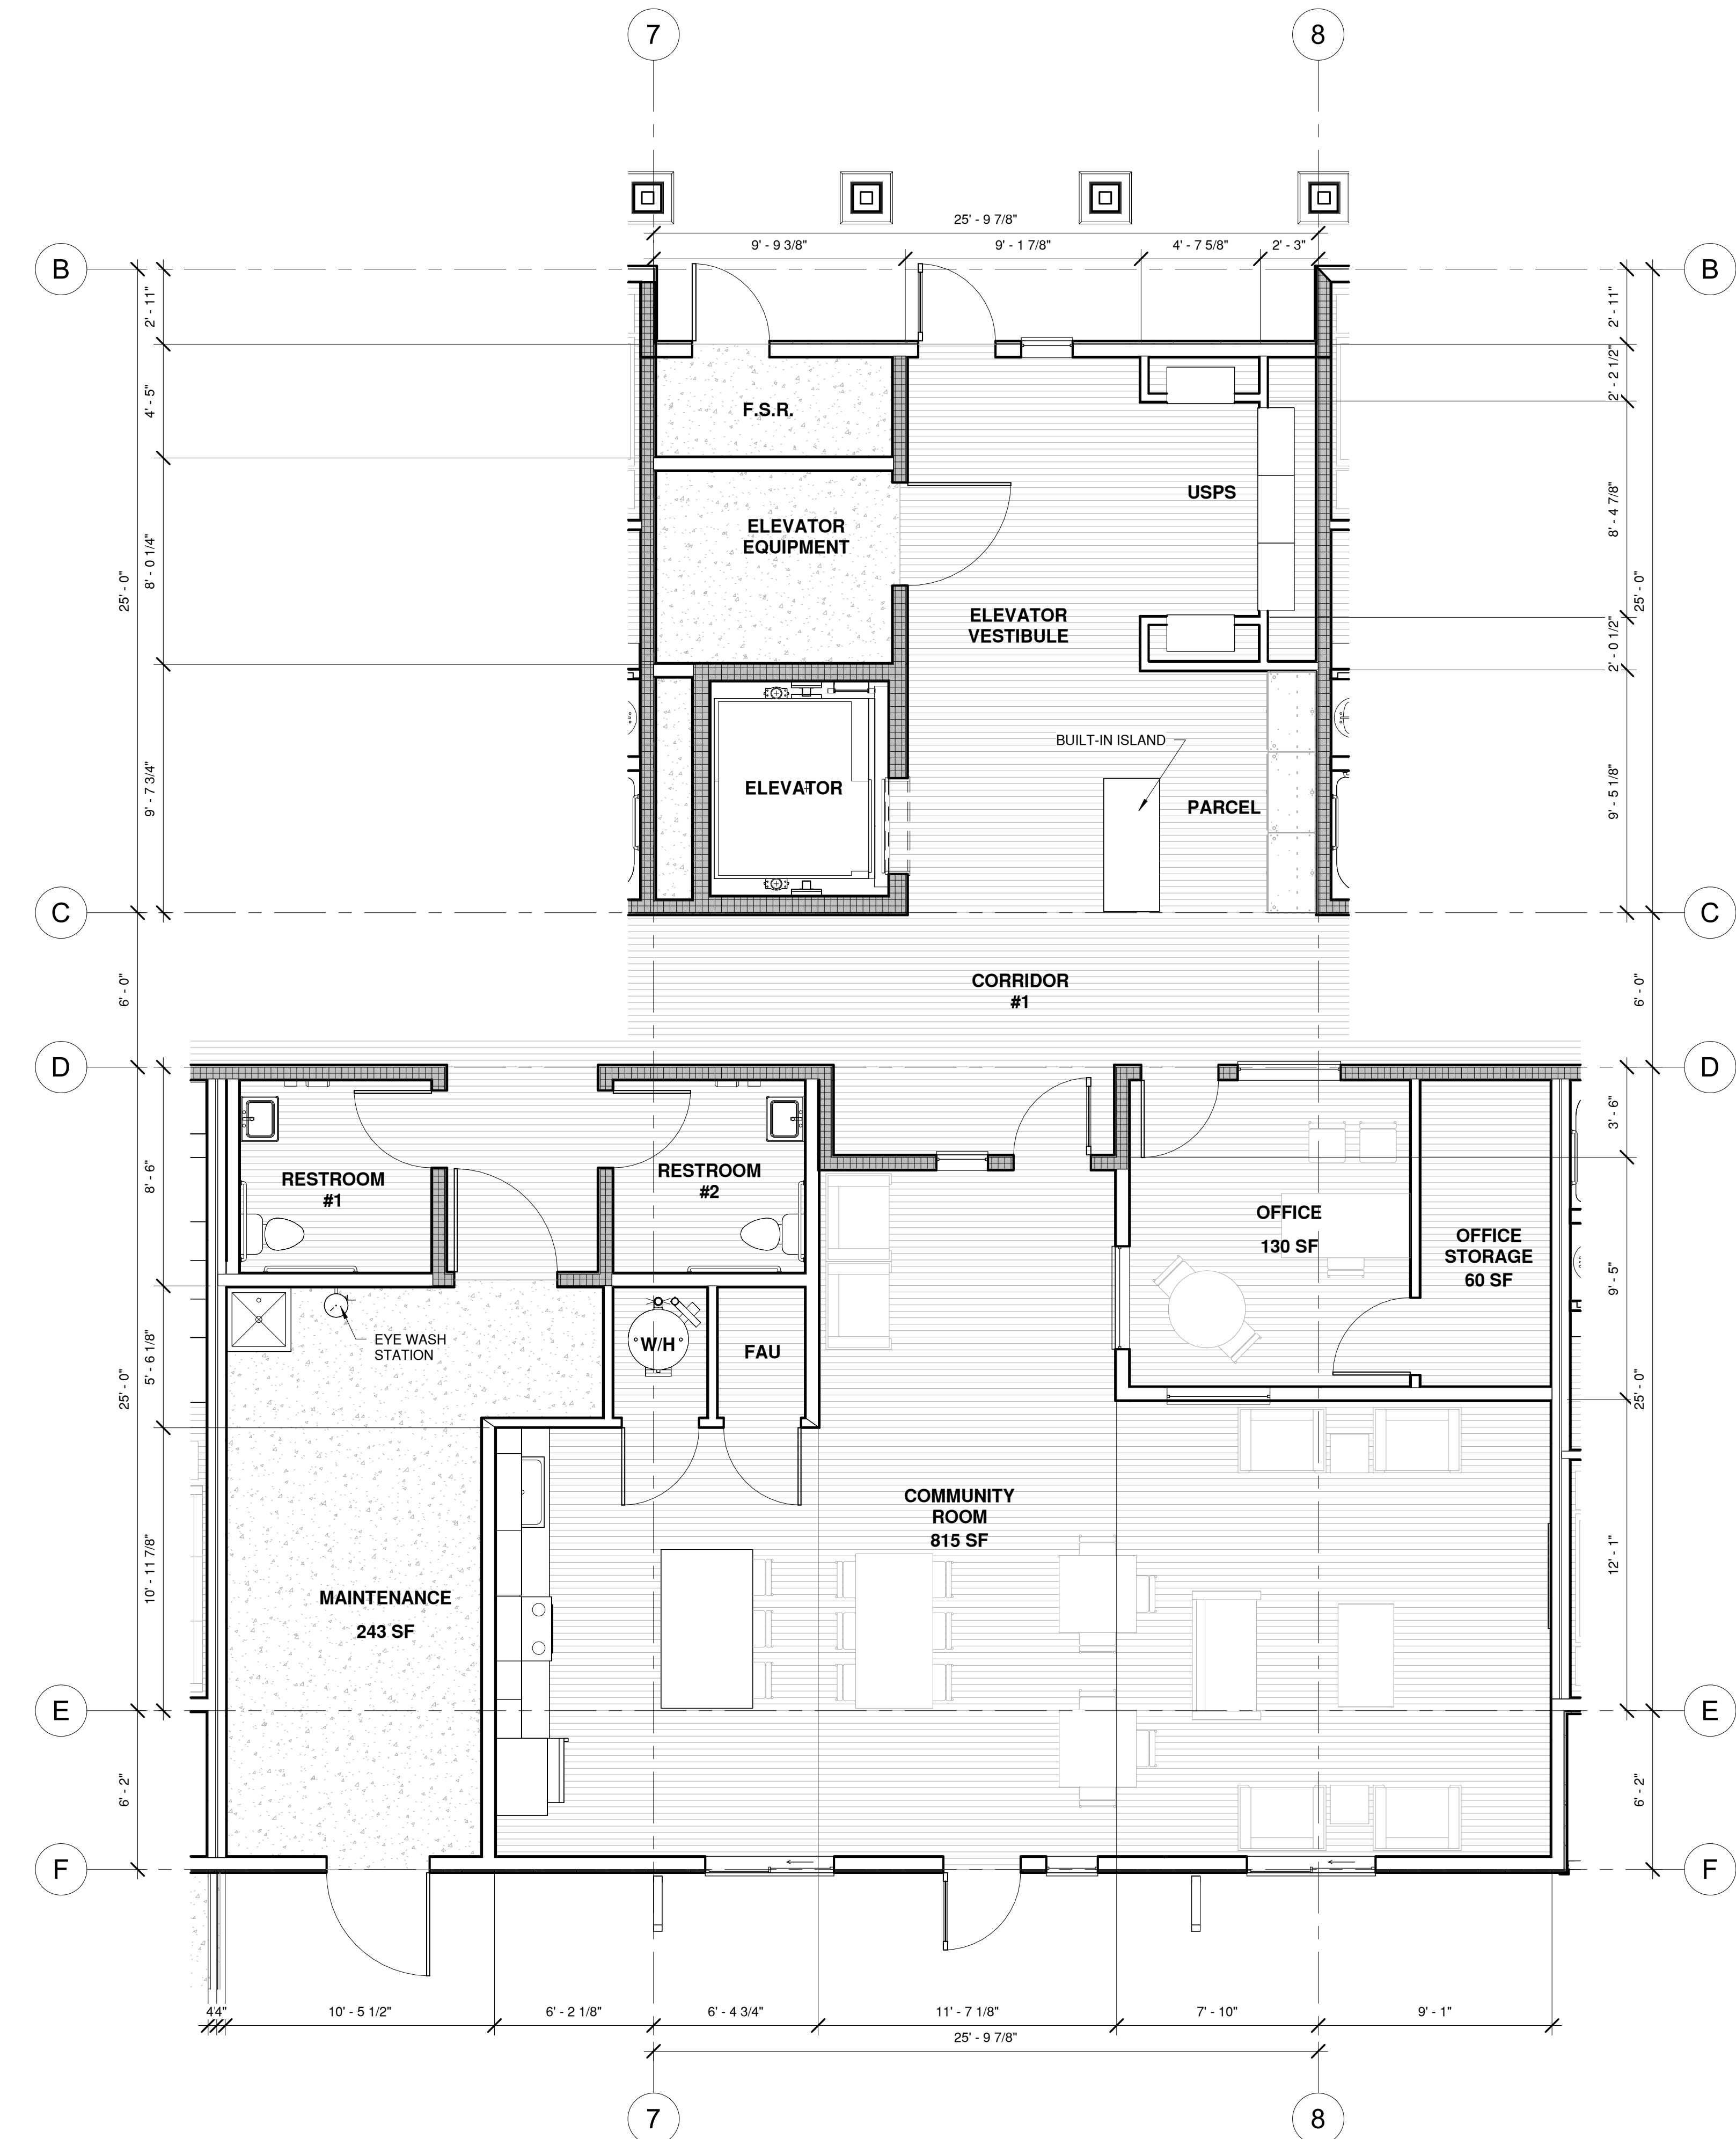

1 COMMUNITY CENTER & MAIN ENTRANCE PLAN  
1/4" = 1'-0"

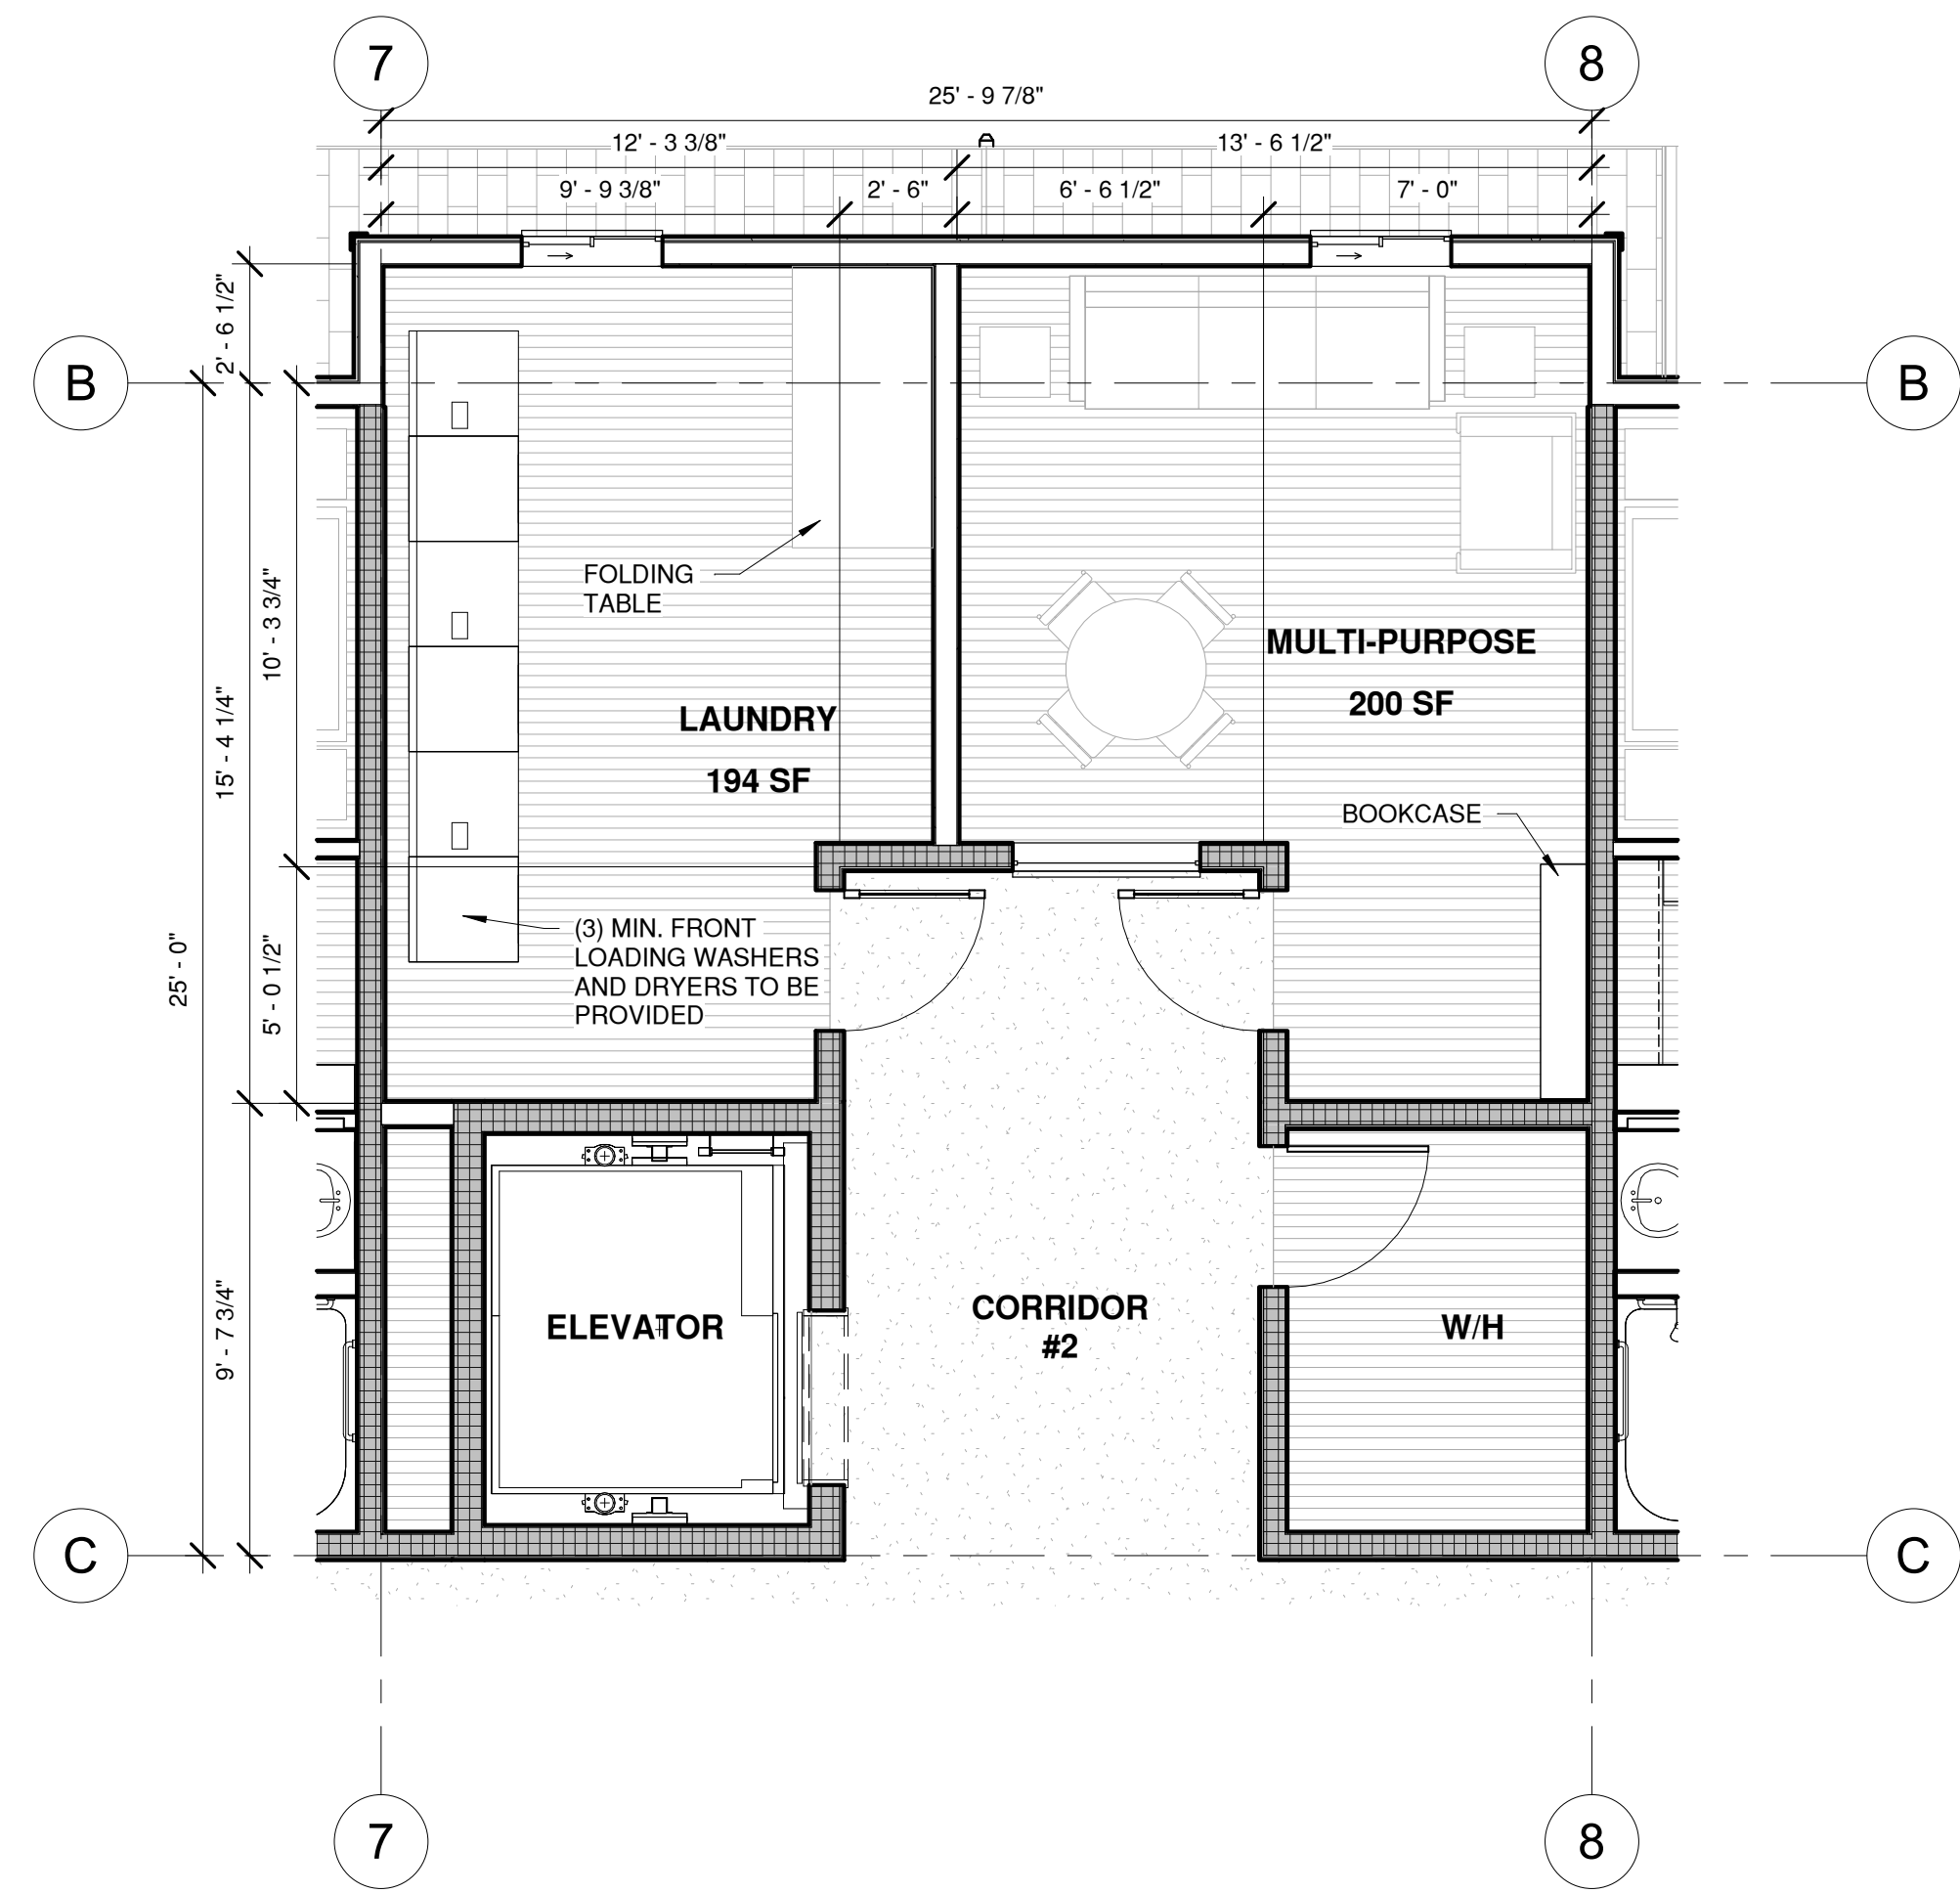

2 LAUNDRY ROOM PLAN  
1/4" = 1'-0"

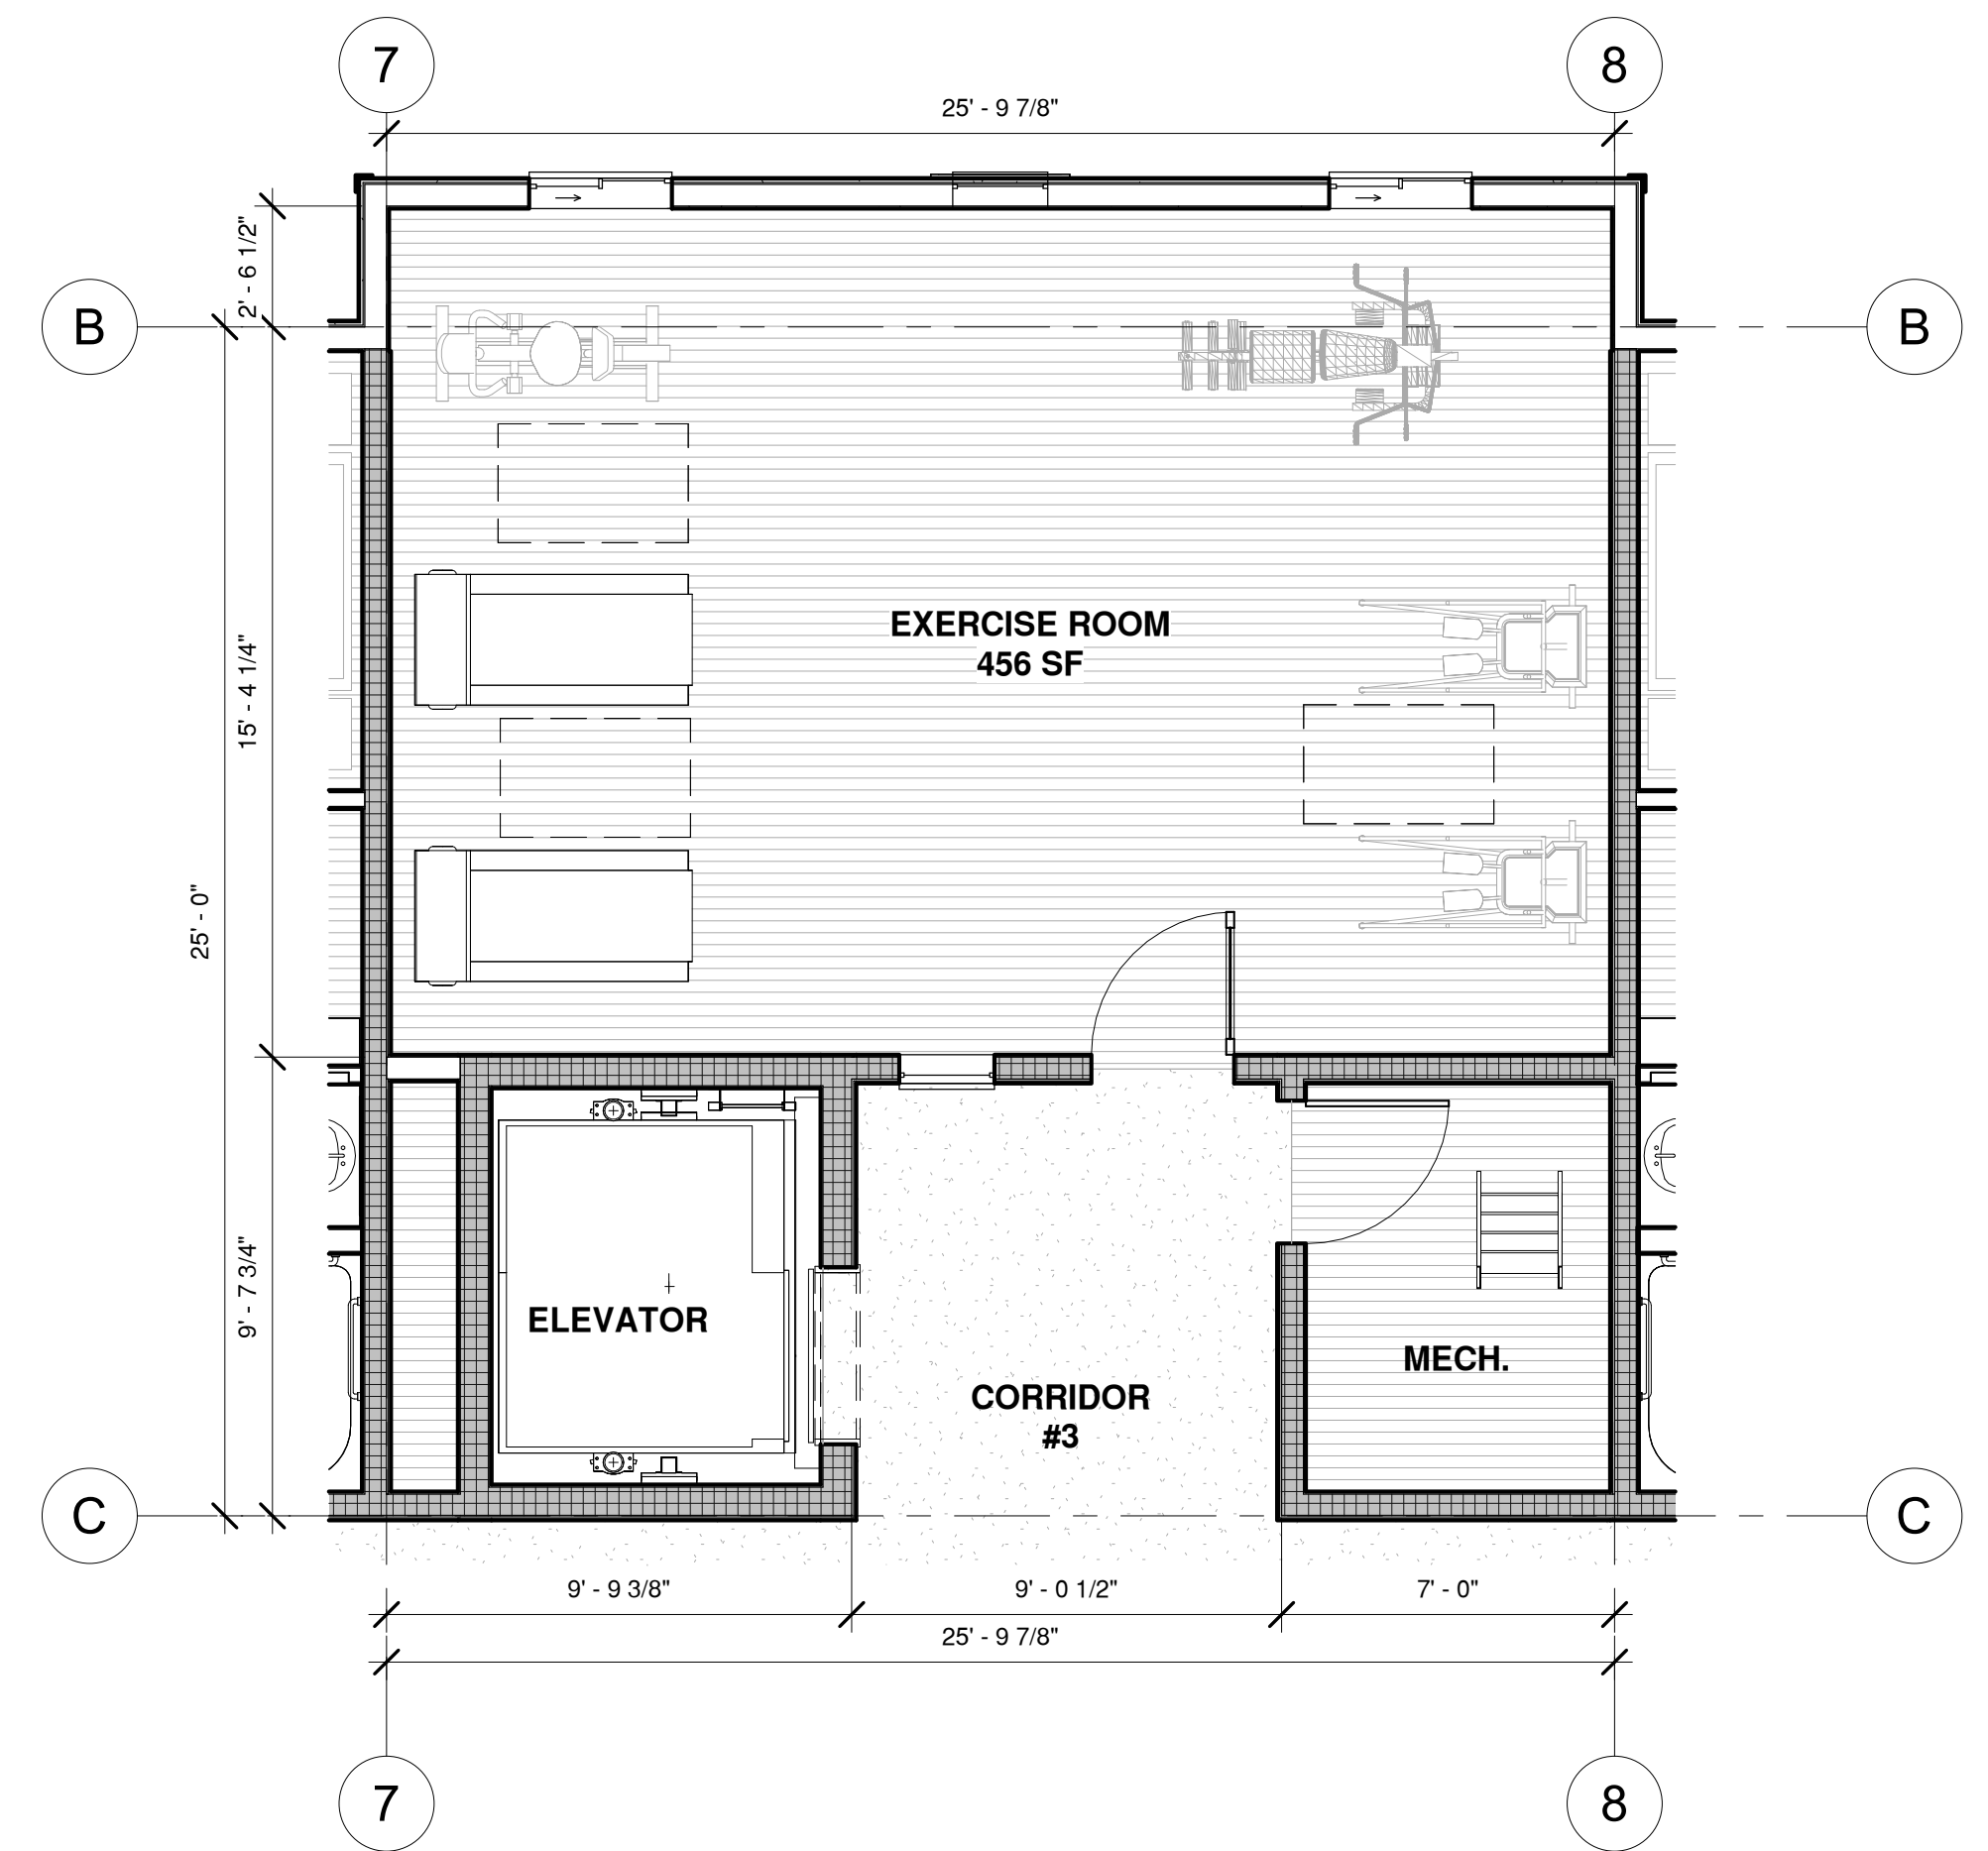

3 EXERCISE ROOM PLAN  
1/4" = 1'-0"

REVISIONS

COPYRIGHT DATE  
4/4/25  
DRAWN BY  
DE  
PROJECT #  
AMG24-04



Pacific West Architecture

430 E. STATE STREET, SUITE 100  
EAGLE, IDAHO 83616  
(208) 461-0022  
fax (208) 461-3267

ALASKA - ARIZONA - CALIFORNIA - COLORADO - HAWAII - IDAHO - ILLINOIS - KANSAS - MICHIGAN - MINNESOTA - MONTANA - NEBRASKA - NEVADA - NEW JERSEY - NEW MEXICO - NORTH CAROLINA - NORTH DAKOTA - OREGON - SOUTH DAKOTA - U.S.V.I. - UTAH - WASHINGTON - WYOMING

FORT BRAGG SENIOR  
APARTMENTS

PROJECT

FORT BRAGG, CA

HAZELWOOD STREET

A3.1

COMMUNITY CENTER PLAN

SCHEMATIC SET / NOT FOR CONSTRUCTION