

A Remodeled Restaurant for:

Eric and Christina Poos
Bear's Pizza
228 N. Main Street
Fort Bragg, California
95437 AP# 008-153-28

Kelly B. Grimes, Architect

P.O. Box 598
Little River, CA 95456
707-937-2904

ARCHITECT


C-28723

EXP. 8-31-23

STATE OF CALIFORNIA

REVISIONS	BY

NOTES:

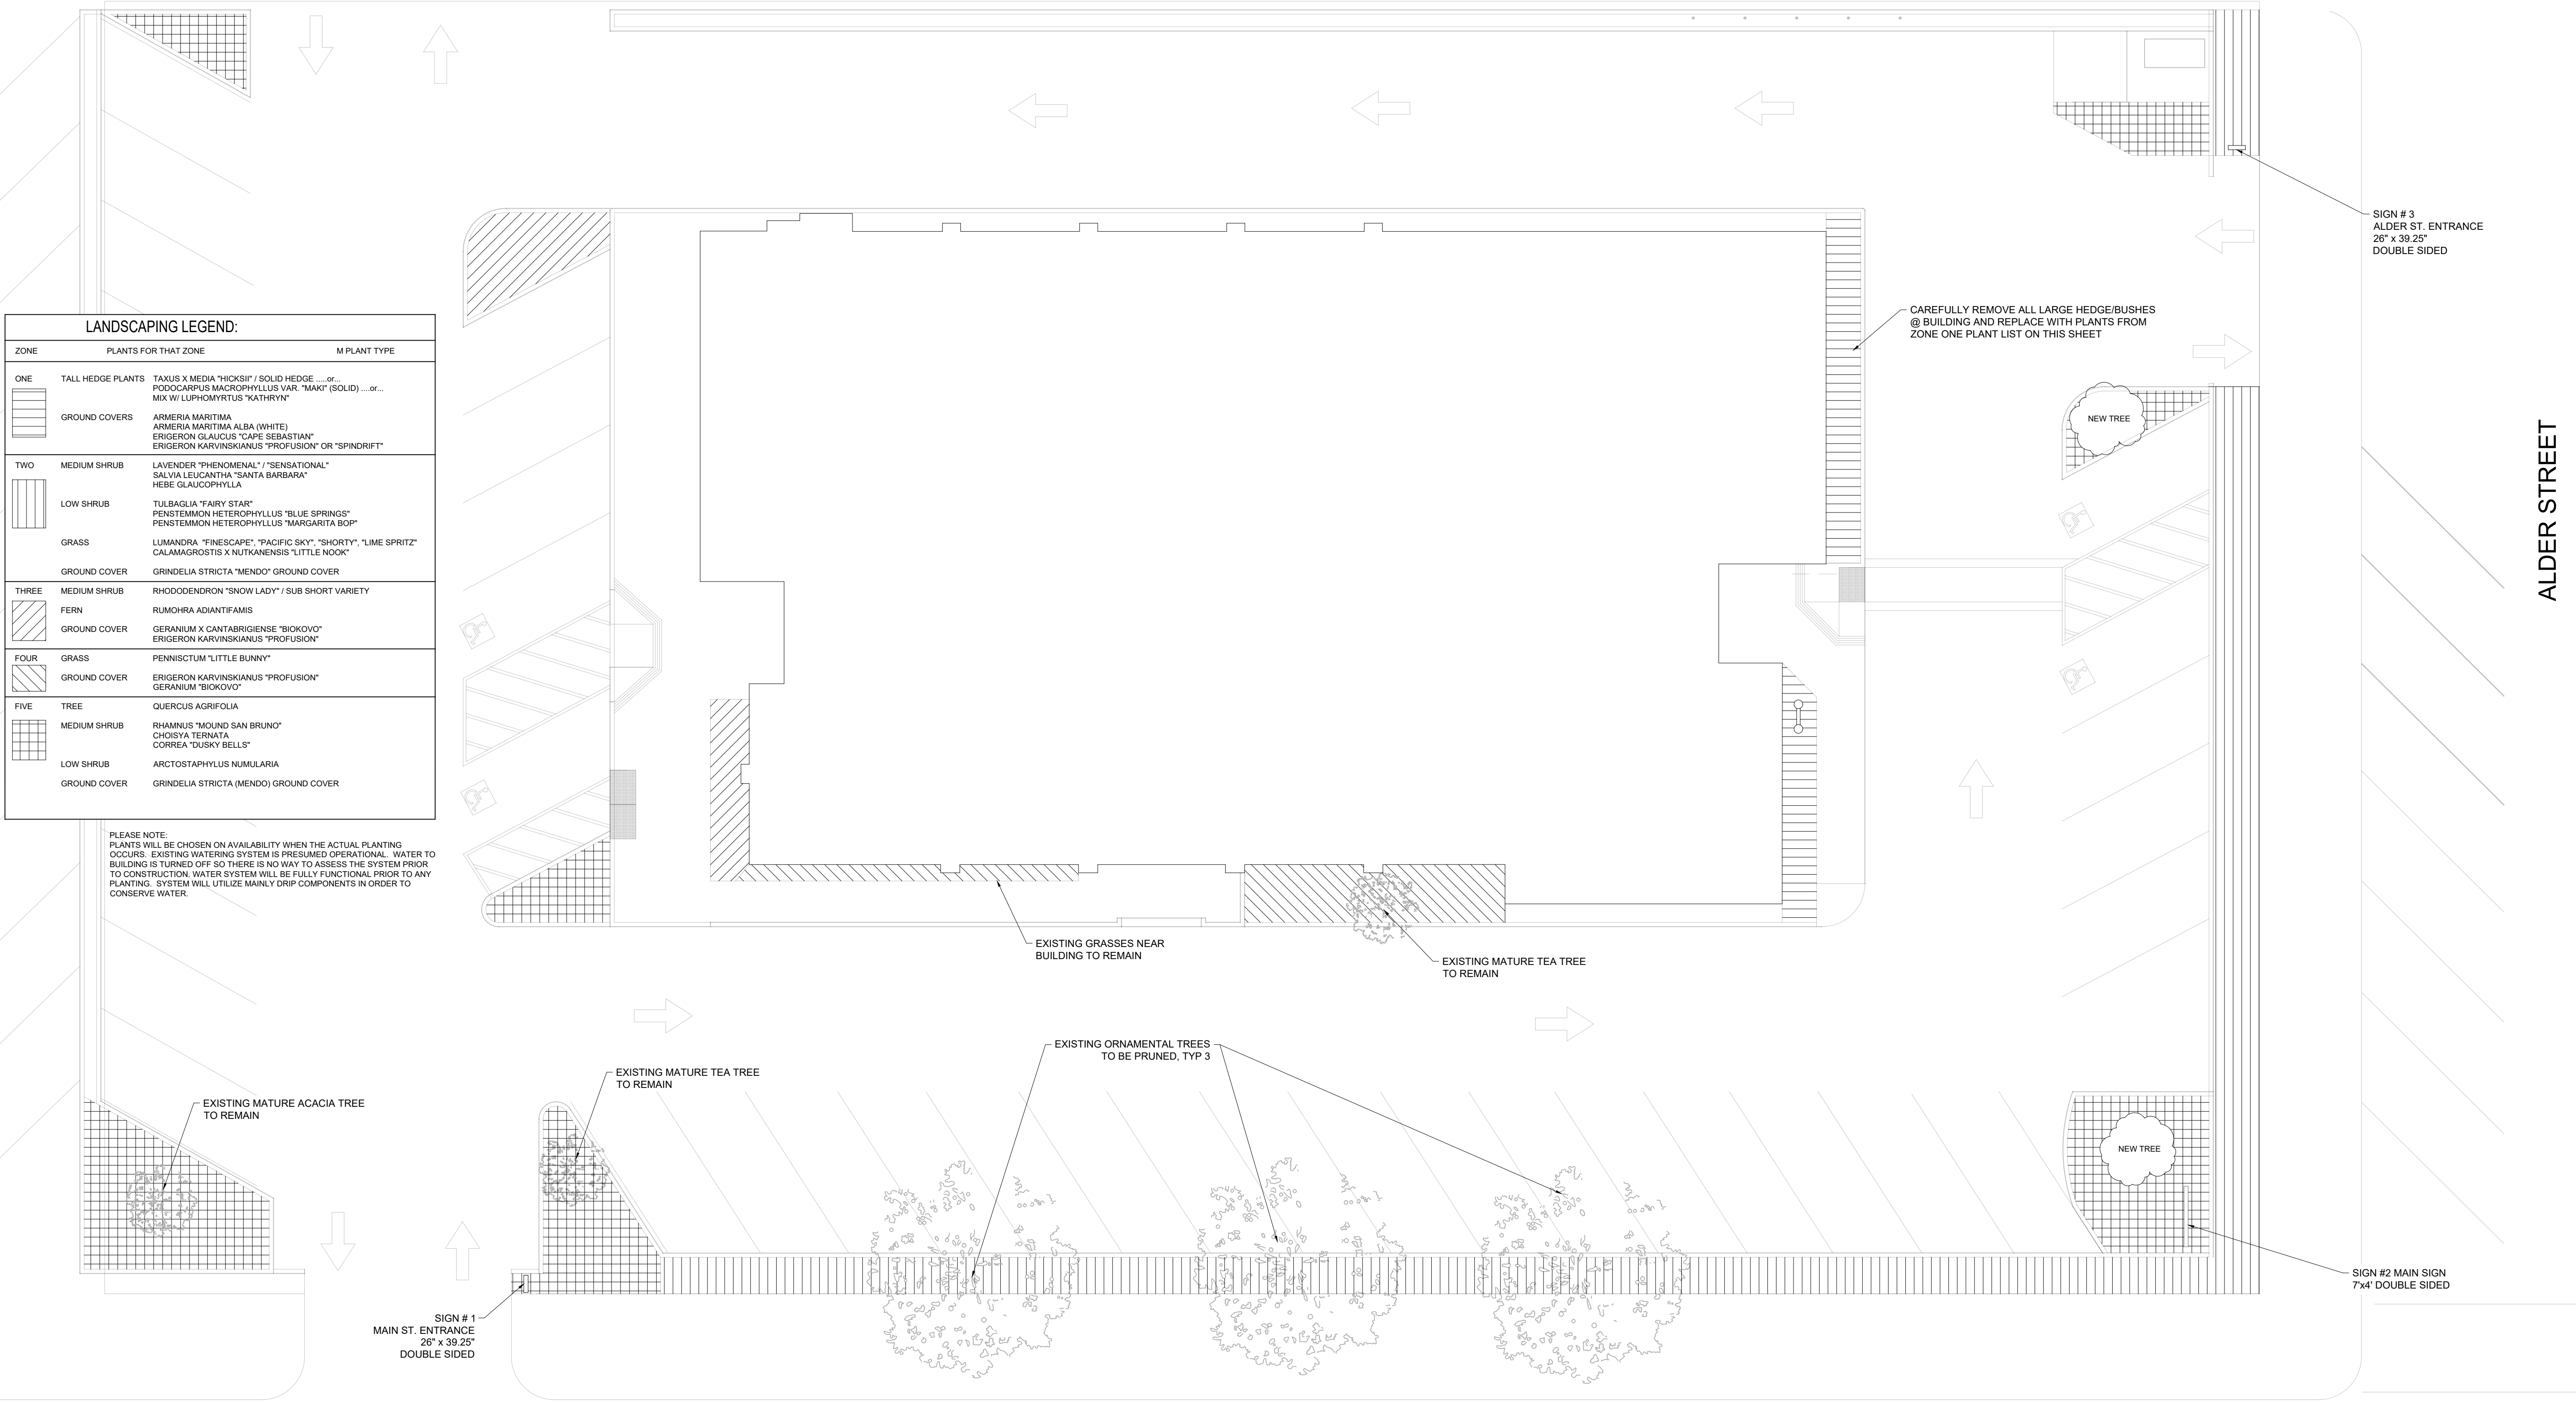

LANDSCAPING LEGEND:		
ZONE	PLANTS FOR THAT ZONE	M PLANT TYPE
ONE	TALL HEDGE PLANTS GROUND COVERS	TAXUS X MEDIA "HICKSII" / SOLID HEDGE ...or... PODOCARPUS MACROPHYLLUS VAR. "MAKI" (SOLID) ...or... MIX W/ LUPHOMYRTUS "KATHRYN" ARMERIA MARITIMA ARMERIA MARITIMA ALBA (WHITE) ERIGERON GLAUCUS "CAPE SEBASTIAN" ERIGERON KARVINSKIANUS "PROFUSION" OR "SPINDRIFT"
TWO	MEDIUM SHRUB LOW SHRUB GRASS GROUND COVER	LAVENDER "PHENOMENAL" / "SENSATIONAL" SALVIA LEUCANTHA "SANTA BARBARA" HEBE GLAUCOPHYLLA TULBAGIA "FAIRY STAR" PENSTEMMON HETEROPHYLLUS "BLUE SPRINGS" PENSTEMMON HETEROPHYLLUS "MARGARITA BOP" LUMANDRA "FINESCAPE", "PACIFIC SKY", "SHORTY", "LIME SPRITZ" CALAMAGROSTIS X NUTKANENSIS "LITTLE NOOK" GRINDELIA STRICTA "MENDO" GROUND COVER
THREE	MEDIUM SHRUB FERN GROUND COVER	RHODODENDRON "SNOW LADY" / SUB SHORT VARIETY RUMOHRA ADIANTIFAMIS GERANIUM X CANTABRIGIENSE "BIOKOVO" ERIGERON KARVINSKIANUS "PROFUSION"
FOUR	GRASS GROUND COVER	PENNISCUTUM "LITTLE BUNNY" ERIGERON KARVINSKIANUS "PROFUSION" GERANIUM "BIOKOVO"
FIVE	TREE MEDIUM SHRUB LOW SHRUB GROUND COVER	QUERCUS AGRIFOLIA RHAMNUS "MOUND SAN BRUNO" CHOISYA TERNAATA CORREA "TUSKY BELLS" ARCTOSTAPHYLLUS NUMULARIA GRINDELIA STRICTA (MENDO) GROUND COVER

PLEASE NOTE:
PLANTS WILL BE CHOSEN ON AVAILABILITY WHEN THE ACTUAL PLANTING OCCURS. EXISTING WATERING SYSTEM IS PRESUMED OPERATIONAL. WATER TO BUILDING IS TURNED OFF SO THERE IS NO WAY TO ASSESS THE SYSTEM PRIOR TO CONSTRUCTION. WATER SYSTEM WILL BE FULLY FUNCTIONAL PRIOR TO ANY PLANTING. SYSTEM WILL UTILIZE MAINLY DRIP COMPONENTS IN ORDER TO CONSERVE WATER.



LANDSCAPING & SIGN PLAN
SCALE: 1/4" = 1'-0"

REMODELING PLANS FOR:

PAPA BEAR'S PIZZA
228 N. MAIN ST.
FORT BRAGG, CA
95437

A.P. #008-153-28-00

DATE: MARCH 20, 2023
SCALE: AS NOTED
DRAWN BY: KBG
JOB: POOS
SHEET:

LANDSCAPING PLAN