


Legend

- ----- Dimensional point only
 - ⊕ ----- Set 5/8" rebar w/plastic cap, L.S. 5121
 - ----- Found 3/4" rebar tagged L.S.4455 per Inst. No. 2007-06891 M.C.R.
 - ◆ ----- Found monument as described
 - () ----- Record Data per Inst. No. 2007-06891 M.C.R.
- Record data agrees with measured unless shown otherwise

BUILDING
ENVELOPE

Basis of Bearings

The bearing North 02°19'19" East, between found monuments on the East line of Tract Two of the Lands of Pryor ad described in Instrument Number 2007-06891, Mendocino County Records, was used for the basis of bearings shown hereon.

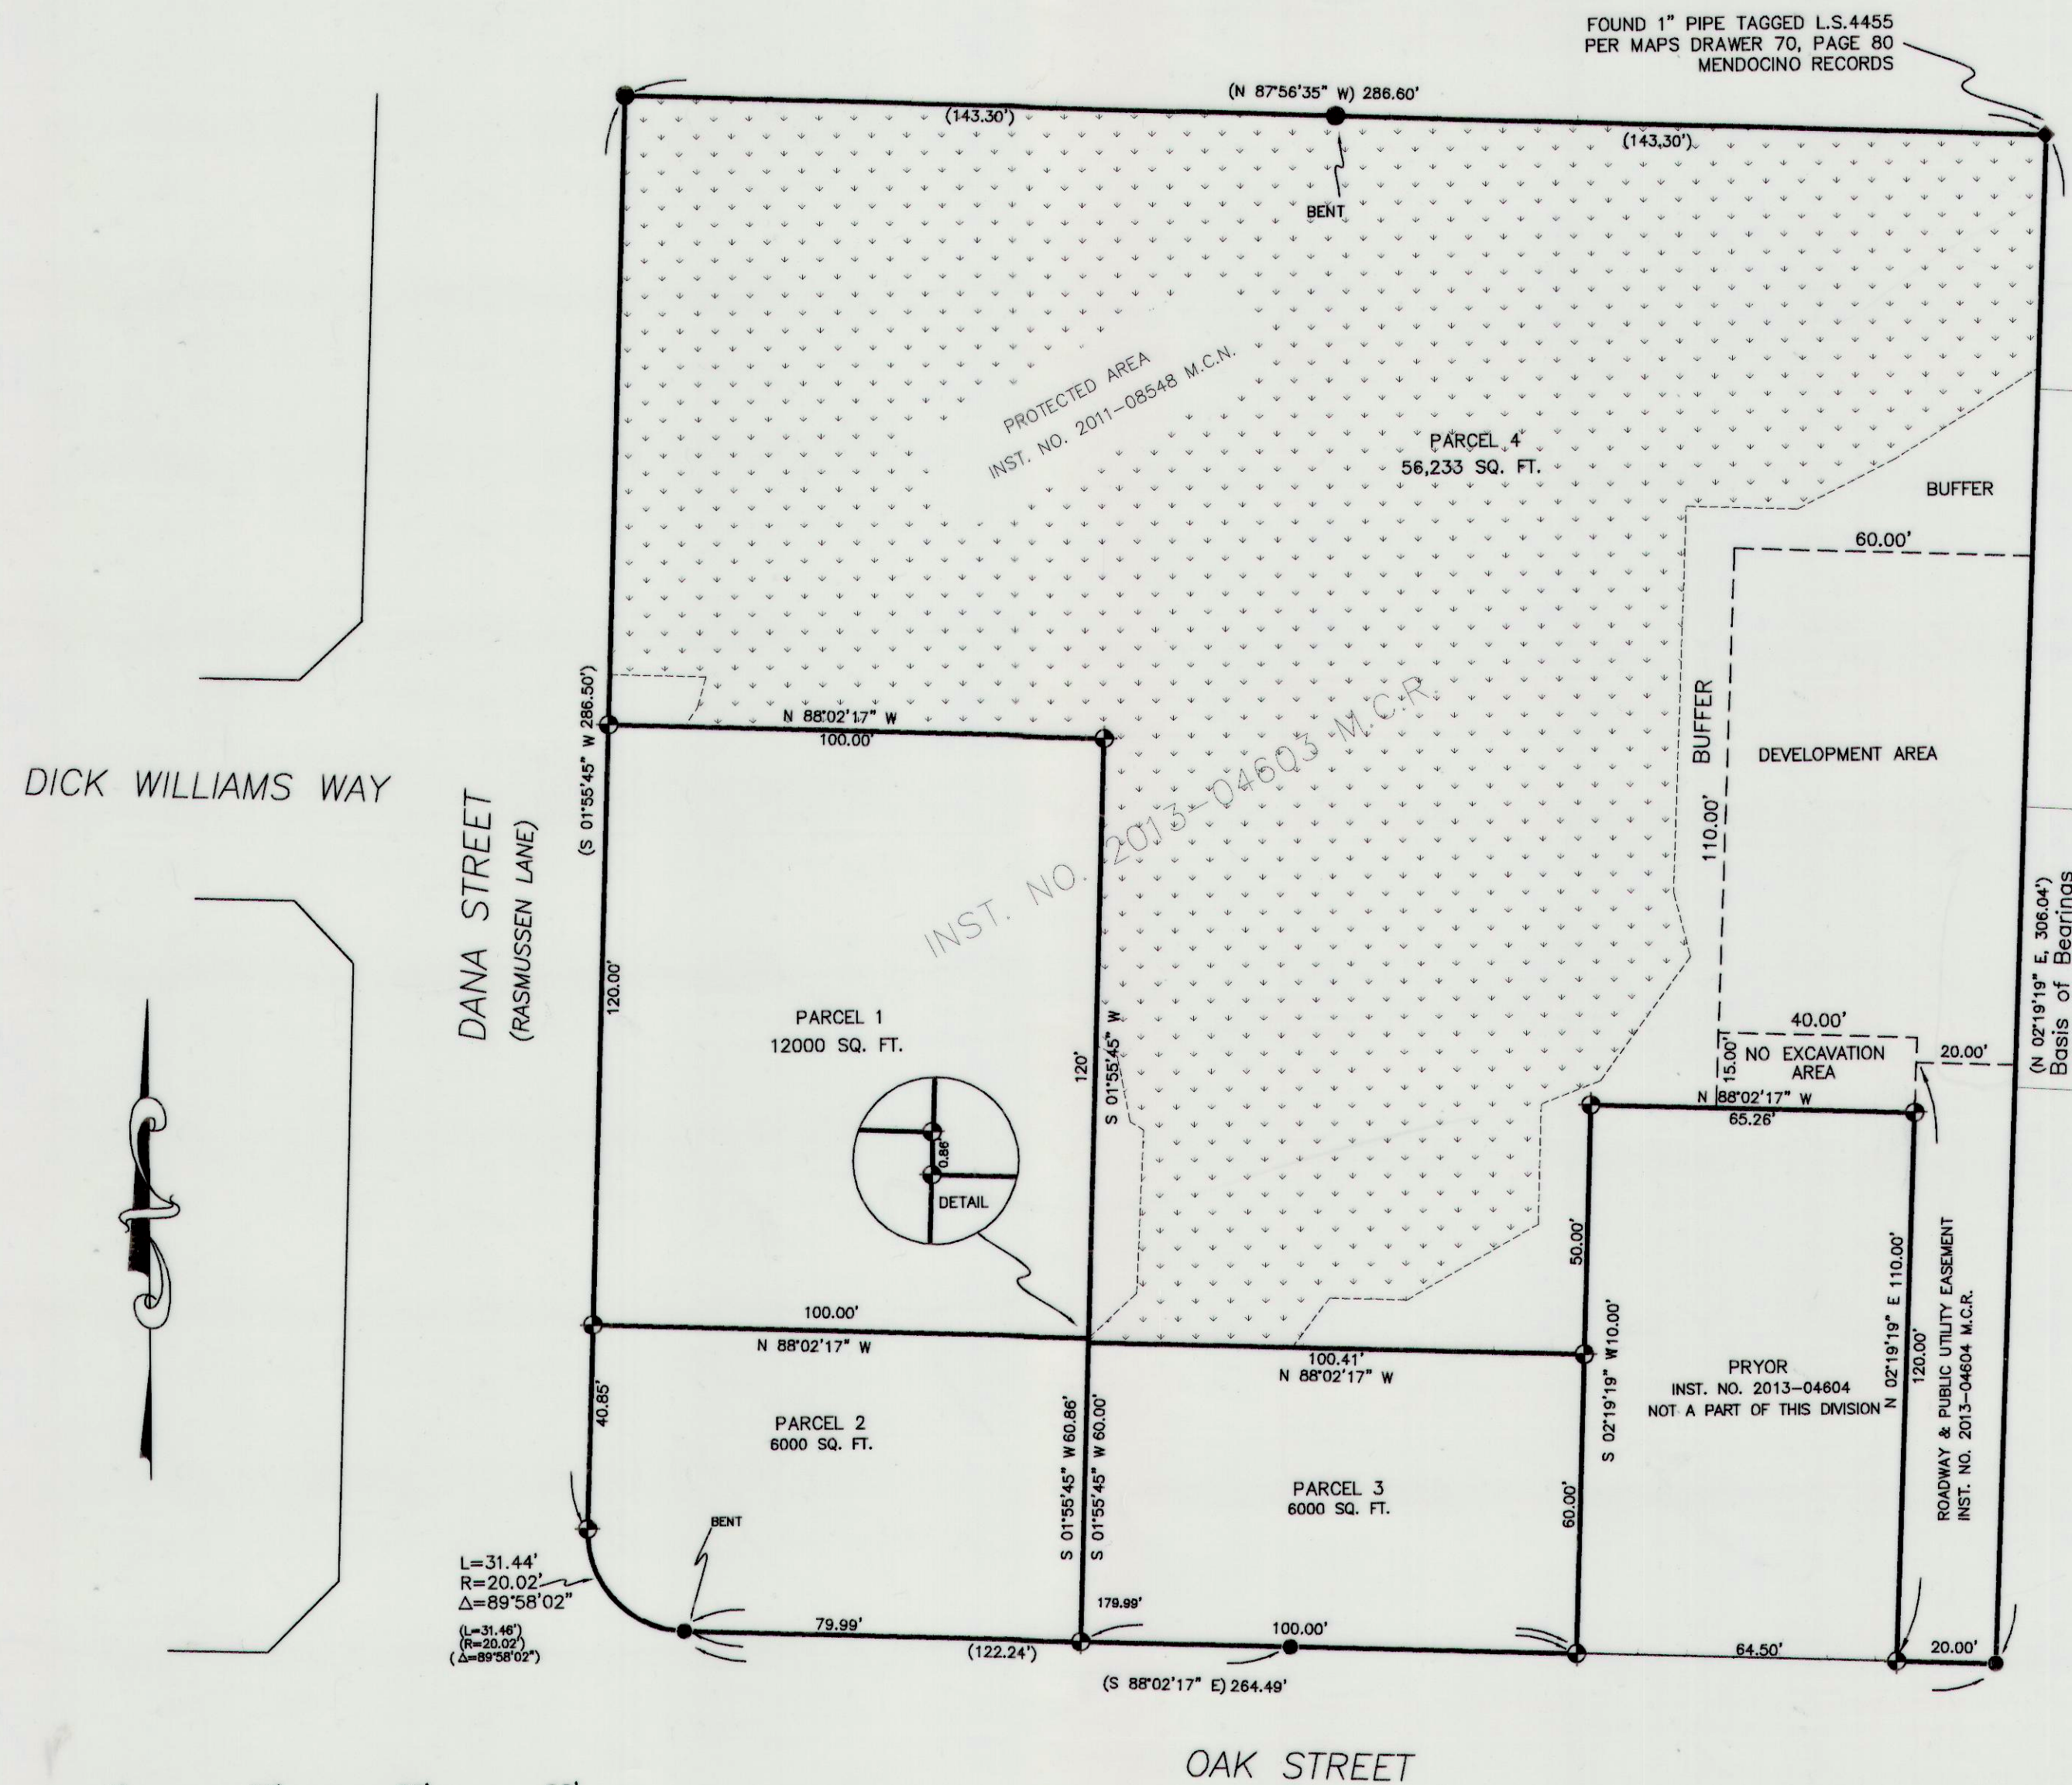

PARCEL MAP

Of Division # 1-10
being a portion of Section 8,
Township 18 North, Range 17 West,
Mount Diablo Base and Meridian

City of Fort Bragg, Mendocino County, California
Scale 1" = 30' November, 2014

Sheet two of two

Prepared by: Forrest Francis, Land Surveyor
Mendocino, Ca. 95460
P. O. Box 1162 / 10501 Ford Street
(707)937-9900

Job # 13092

Maps
Drawer
Page