


POLE BASE DETAIL KEYED NOTES:

- 1. PROVIDE GALVANIZED LOCKNUTS AND LOCKWASHERS.
- 2. PROVIDE ANCHOR BOLTS TO MATCH PATTERN AS PROVIDED BY MANUFACTURER.
- 3. STUB 3/4"C-6" ABOVE POLE BASE.

1 POLE BASE DETAIL SCALE: N.T.S.

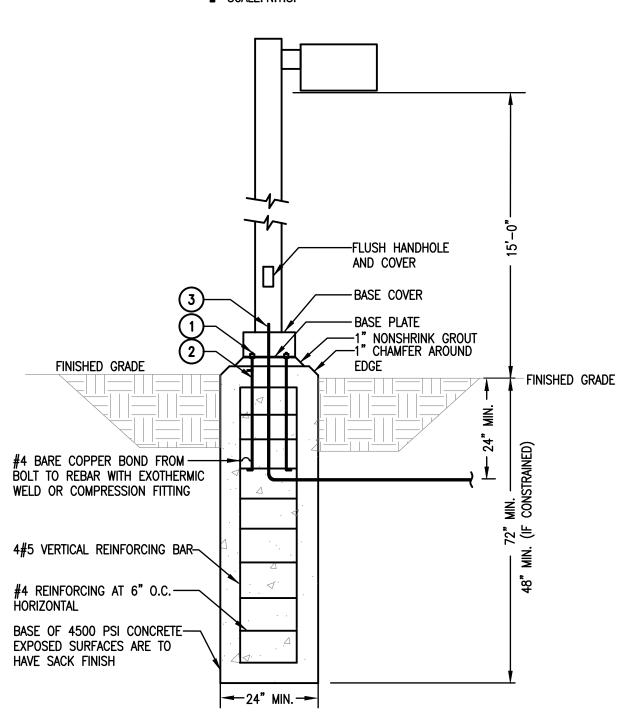


POLE BASE DETAIL GENERAL NOTES:


1. WHERE CONCRETE SLAB OR PAVING IS IN DIRECT CONTACT WITH POLE BASE, THE BASE IS CONSTRAINED AND THE FOOTING EMBED MAY BE REDUCED AS NOTED.

POLE BASE DETAIL KEYED NOTES:

- 1. PROVIDE GALVANIZED LOCKNUTS AND LOCKWASHERS.
- 2. PROVIDE ANCHOR BOLTS TO MATCH PATTERN AS PROVIDED BY MANUFACTURER.
- 3. STUB 3/4"C-6" ABOVE POLE BASE.



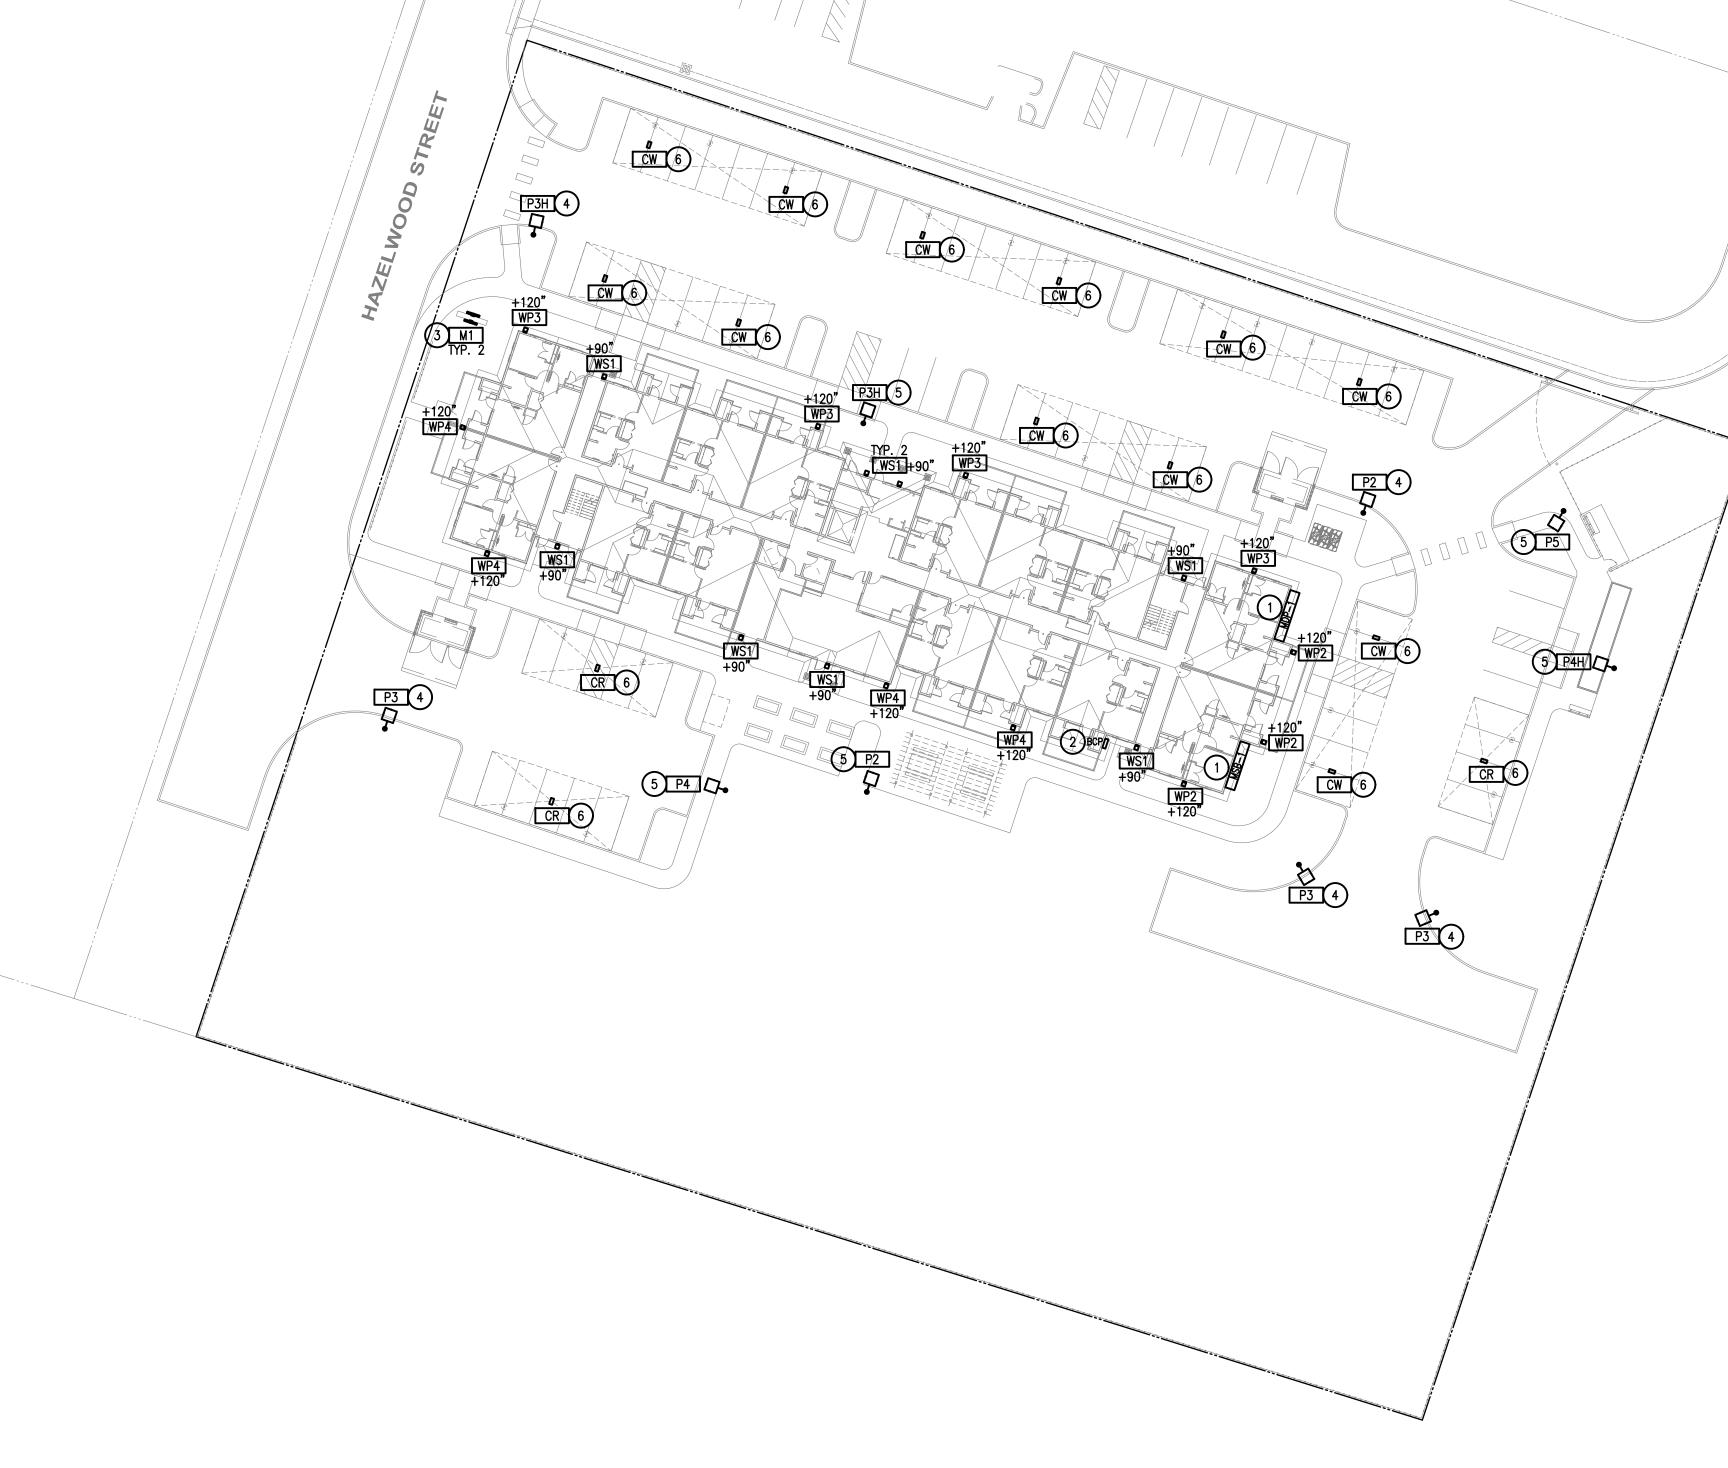

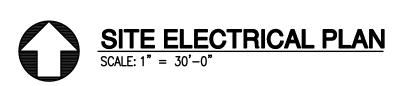

LUMINAIRE SCHEDULE								
TAG	MA NUFA CTURER	CATALOG NUMBER	EM OPTION	LAMPS	WATTS	VOLTS	MOUNTING	DESCRIPTION
CR	LITHONIA	DSXSC LED 10C 700 30K T5R MVOLT		LED	26	120	CA NOPY	CARPORT LIGHT FIXTURE
CW	LITHONIA	DSXSC LED 10C 700 30K T5W MVOLT		LED	26	120	CANOPY	CARPORT LIGHT FIXTURE
M1	ECOSENSE	L50/E/48/10/40/90/9X59/MNT-L-LBKT		LED	12	120	SIGN	MONUMENT SIGN
P2	LITHONIA	DSX0 LED P1 30K 80CRI T2M		LED	33.2	120	POLE	POLE MOUNTED A REALLIGHT
P3	LITHONIA	DSX0 LED P1 30K 80CRI T3M		LED	33.2	120	POLE	POLE MOUNTED A REALLIGHT
РЗН	LITHONIA	DSX0 LED P1 30K 80CRI T3M HS		LED	33.2	120	POLE	POLE MOUNTED A REALLIGHT
P4	LITHONIA	DSX0 LED P1 30K 80CRI T4M		LED	33.2	120	POLE	POLE MOUNTED A REALLIGHT
P4H	LITHONIA	DSX0 LED P1 30K 70CRI T4M HS		LED	33.2	120	POLE	POLE MOUNTED A REALLIGHT
P5	LITHONIA	DSX0 LED P1 30K 80CRI T5M		LED	33.2	120	POLE	POLE MOUNTED A REALLIGHT
WP2	LITHONIA	WDGE2 LED P1 30K 80CRI T2M		LED	11.2	120	WALL	WALL MOUNTED AREA LIGHT
WP3	LITHONIA	WDGE2 LED P1 30K 80CRI T3M		LED	11.2	120	WALL	WALL MOUNTED AREA LIGHT
WP4	LITHONIA	WDGE2 LED P1 30K 80CRI T4M		LED	11.2	120	WALL	WALL MOUNTED AREA LIGHT
WS1	LITHONIA	WPX0 LED ALO-3 30K MVOLT		LED	9	120	WALL	SLIM WALL SCONCE

Design is based upon named manufacturer. Alternates approved upon review. Contractor shall provide and coordinate all fixture mounting accessories.

Refer to lighting plans for quantity of fixtures.

Provide Lithonia SSS pole sized per site electrical details.

GENERAL SITE NOTES:

- CONTRACTOR SHALL CONTACT UNDERGROUND UTILITY LOCATING SERVICE PRIOR TO EXCAVATION FOR ELECTRICAL WORK.
- CONTRACTOR IS RESPONSIBLE FOR COORDINATION WITH ALL OTHER SITE DISCIPLINES INCLUDING BUT NOT LIMITED TO TRADES ASSOCIATED WITH WATER, SEWER, AND GAS
- ROUTE ALL EXTERIOR LIGHTING THROUGH A LIGHTING CONTACTOR. PROVIDE PHOTO—CELL ON ROOF AND ELECTRO—MECHANICAL 7—DAY TIME CLOCK ADJACENT TO CONTACTOR
- 4. REFER TO SHEET E1.01 FOR LIGHT FIXTURE SPECIFICATIONS.

SITE KEY NOTES:

- 1. APPROXIMATE LOCATION OF BUILDING ELECTRICAL GEAR.
- 2. APPROXIMATE LOCATION OF LOW VOLTAGE EQUIPMENT 'BCP/TTB'.
- 3. MONUMENT SIGN LIGHTING. FIXTURE TO BE AIMED DOWN AND ILLUMINATE ONLY THE SIGN
- 4. REFER TO SITE POLE DETAIL 1 ON THIS SHEET FOR LIGHT POLES LOCATED IN VEHICLE IMPACT ZONES.
- 5. REFER TO SITE POLE DETAIL 2 ON THIS SHEET FOR LIGHT POLES LOCATED IN LANDSCAPE
- 6. FIXTURE MOUNTED TO BOTTOM SIDE OF CARPORT DECK.

12/18/24


AMG24-04


SENIOR: BRAGG (PARTMEN


E1.00




E1.01

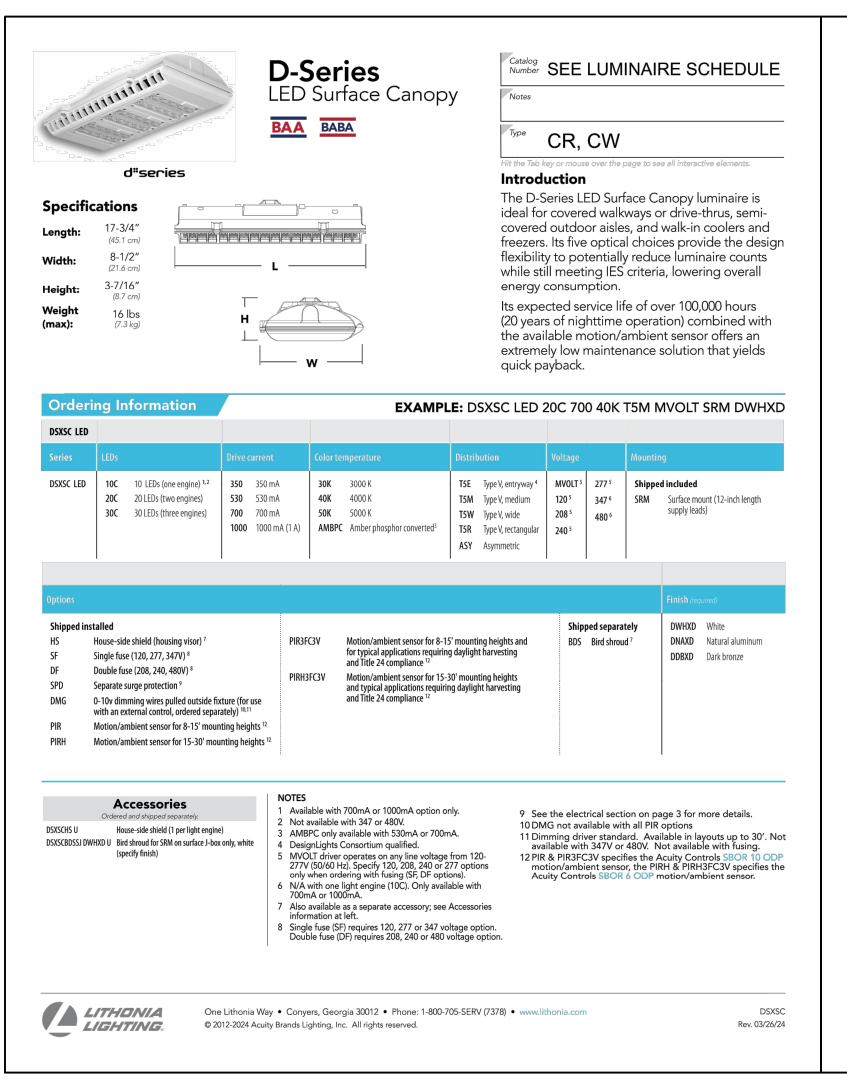

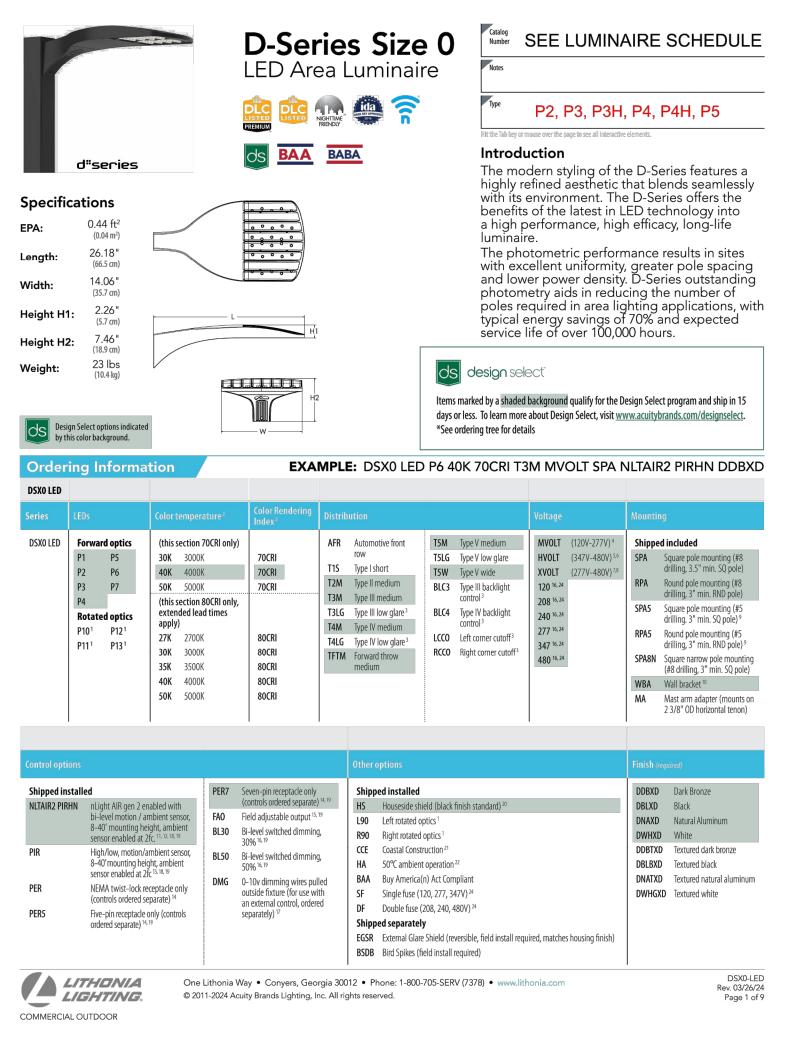

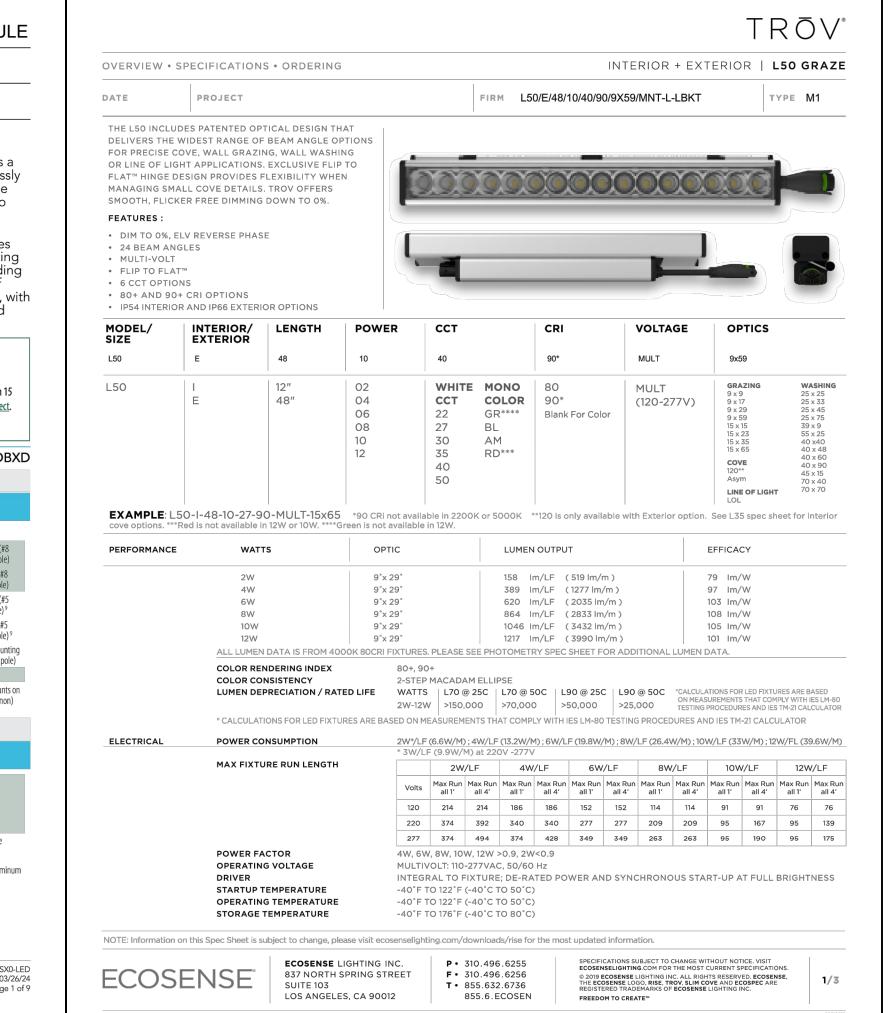

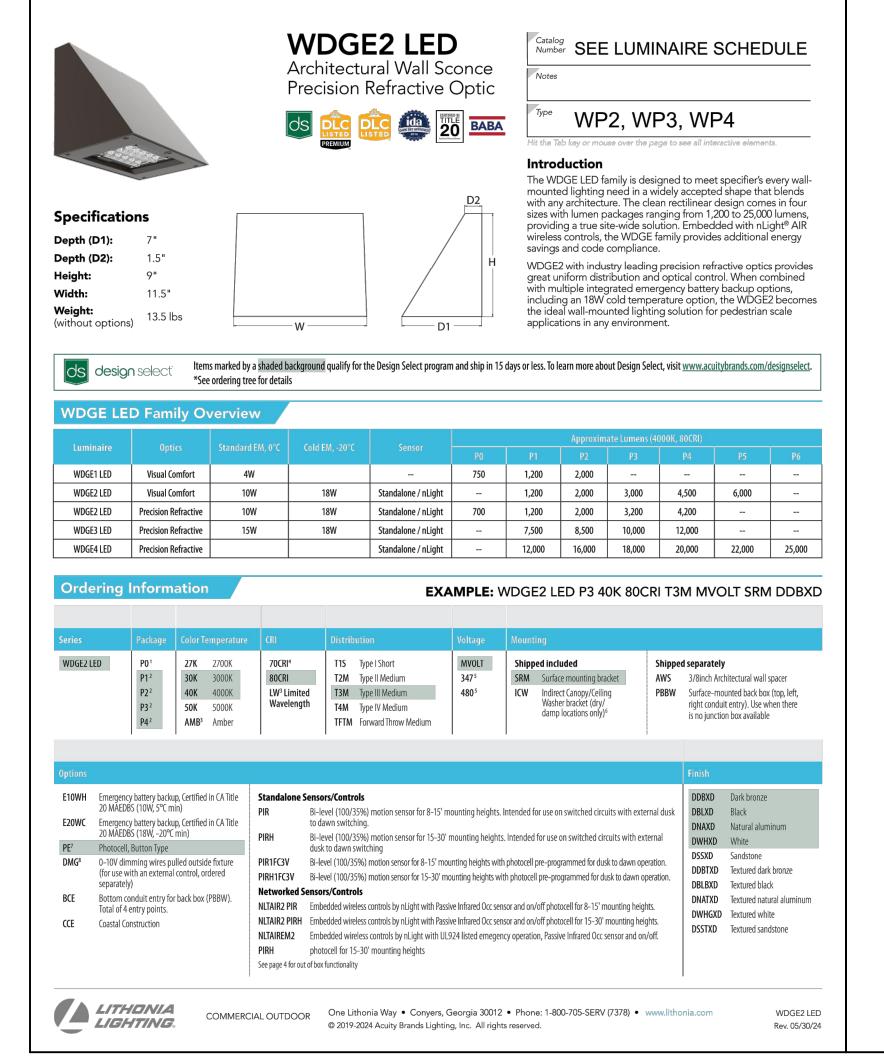



Number WPX0 LED ALO-3 30K MVOLT



ENIOR ITS S GG ME **BRA**(

CONSTRUCTION

SCHEMATI

E1.02