



PERSPECTIVE FROM HARBOR AVENUE

HRGA

2277 Fair Oaks Boulevard, Studio 220
Sacramento, California 95825
916.993.4800 | www.hrgarchitects.com

FORT BRAGG APARTMENTS


1151 SOUTH MAIN STREET, FORT BRAGG, CA

01/23/2025

24031

1




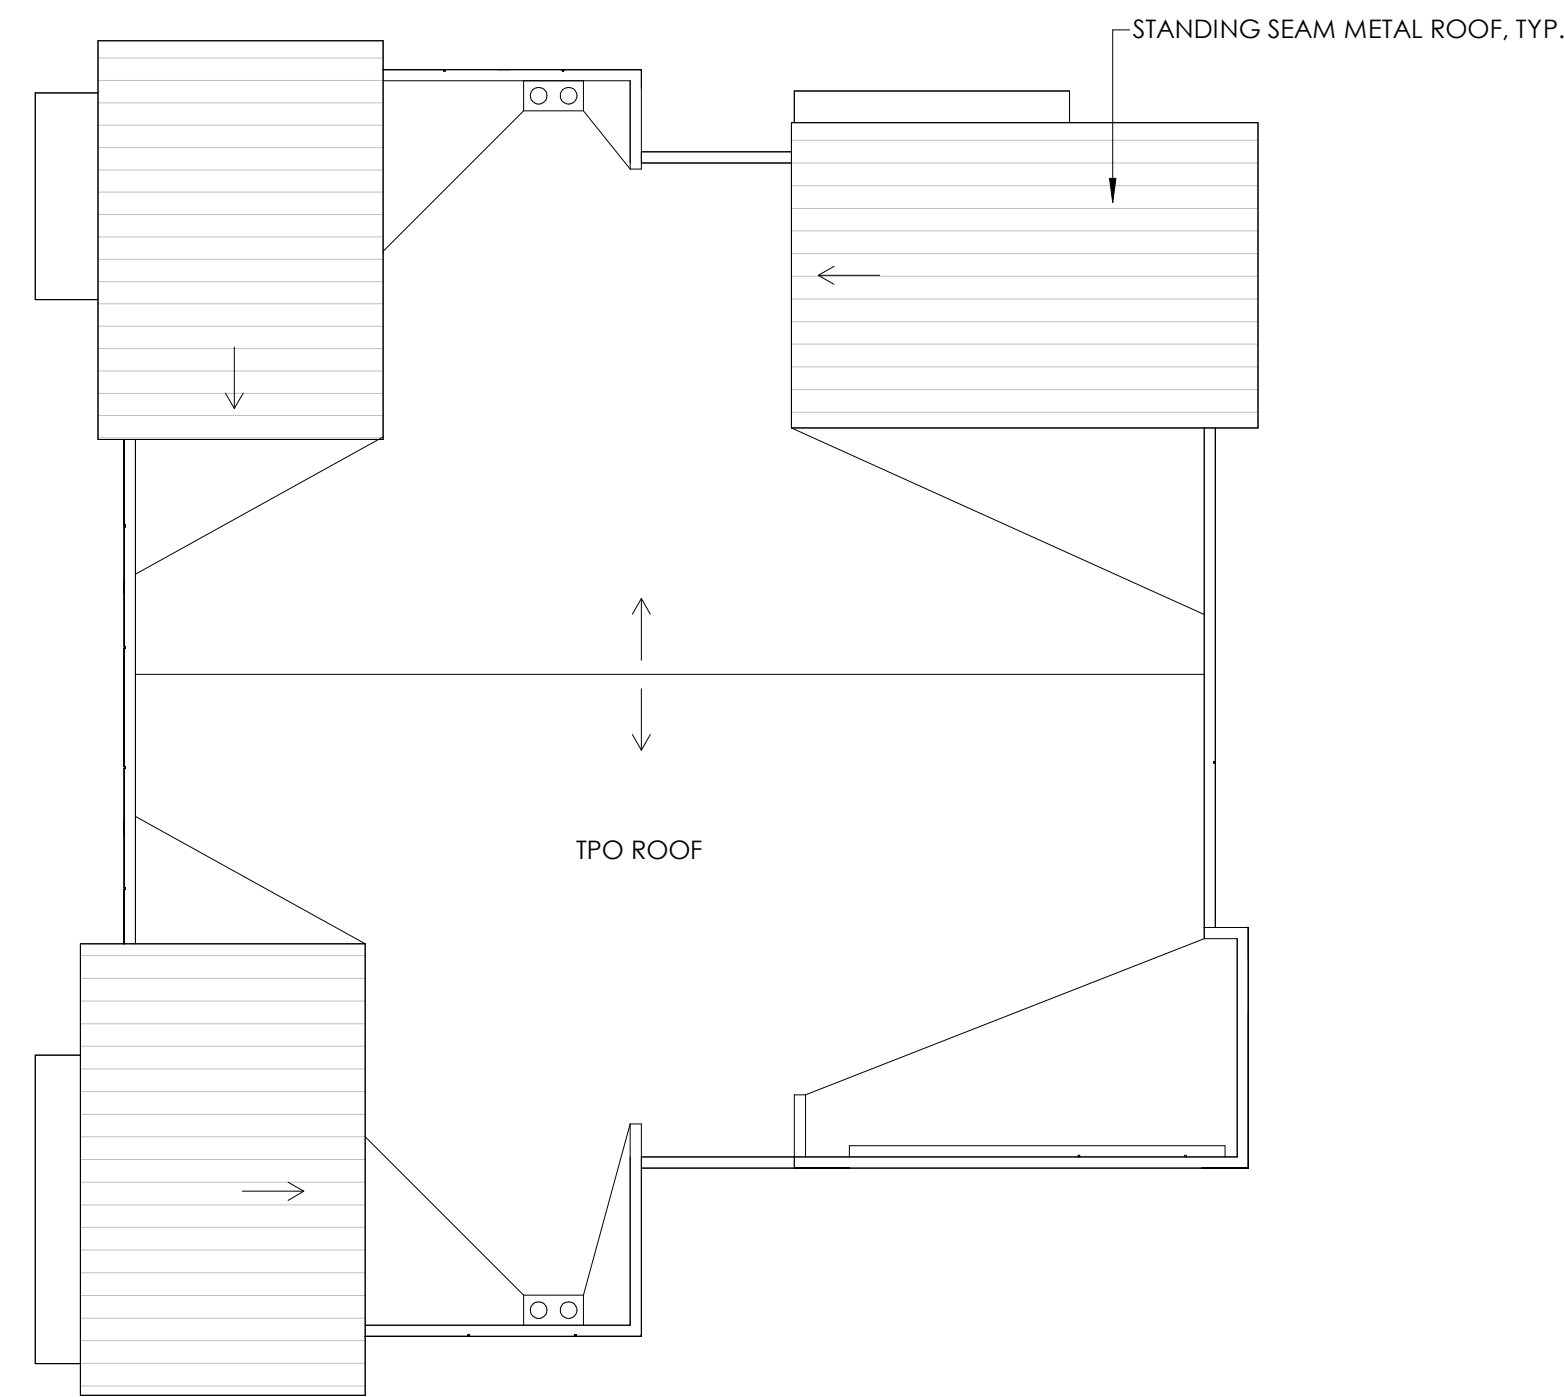

BLDG 1 - ROOF PLAN

3/32" = 1'-0"


8

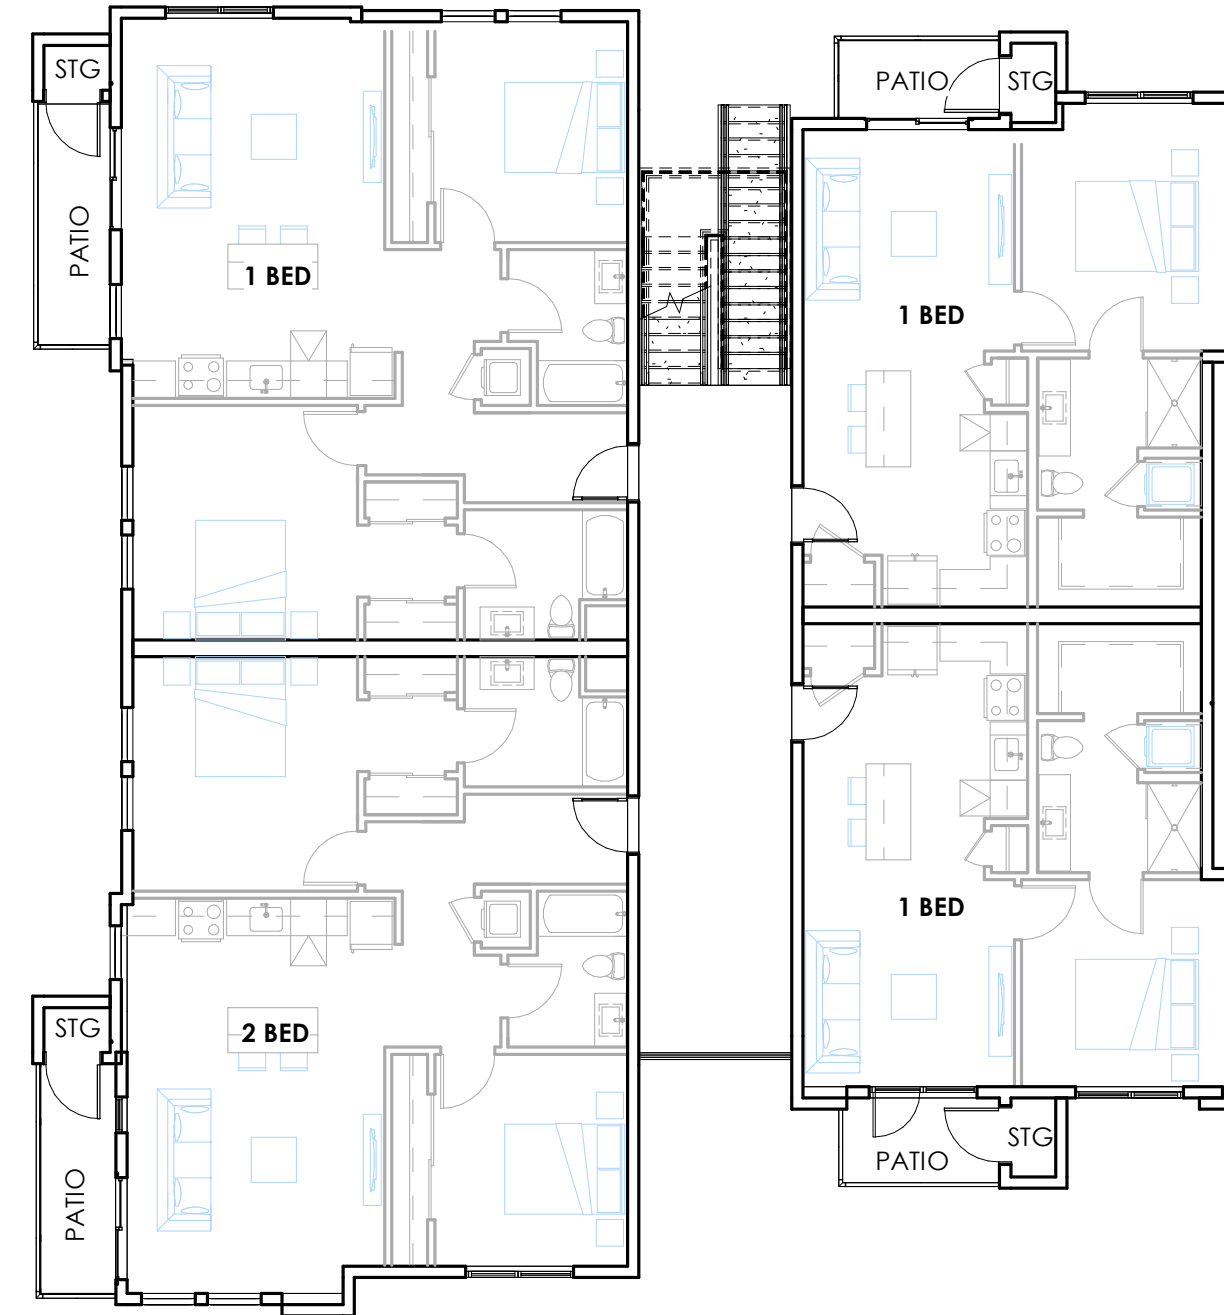

BLDG 1 - LEVEL 2

3/32" = 1'-0"


6

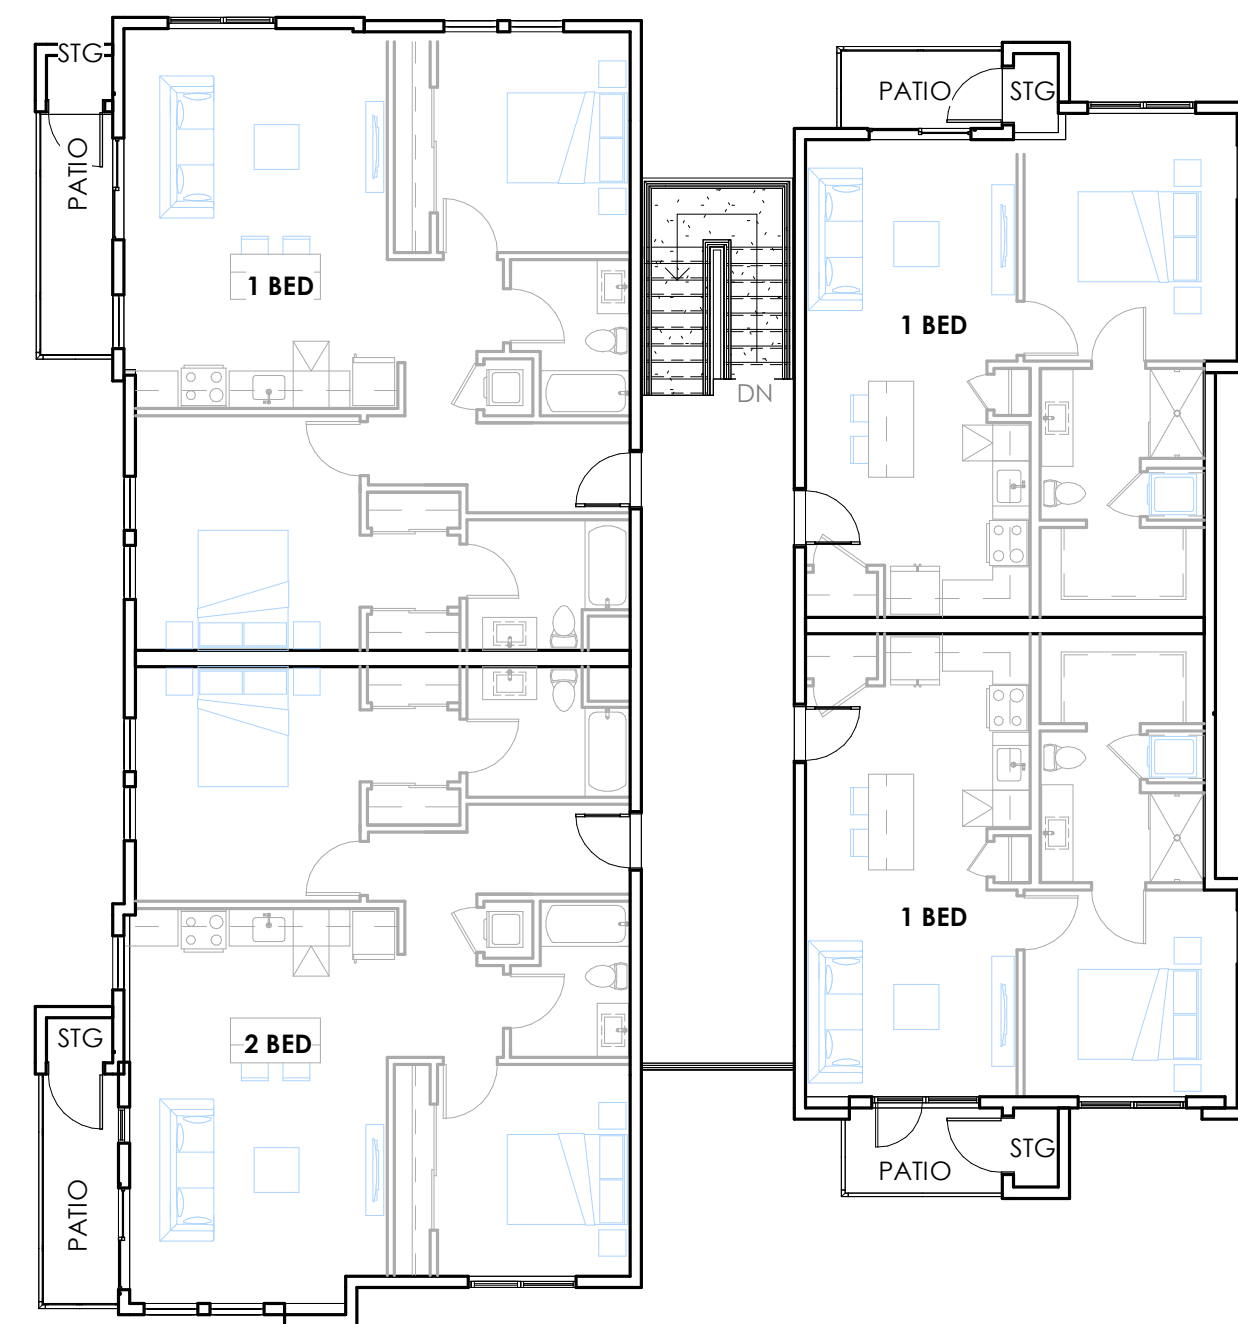

BLDG 1 - LEVEL 3

3/32" = 1'-0"

7

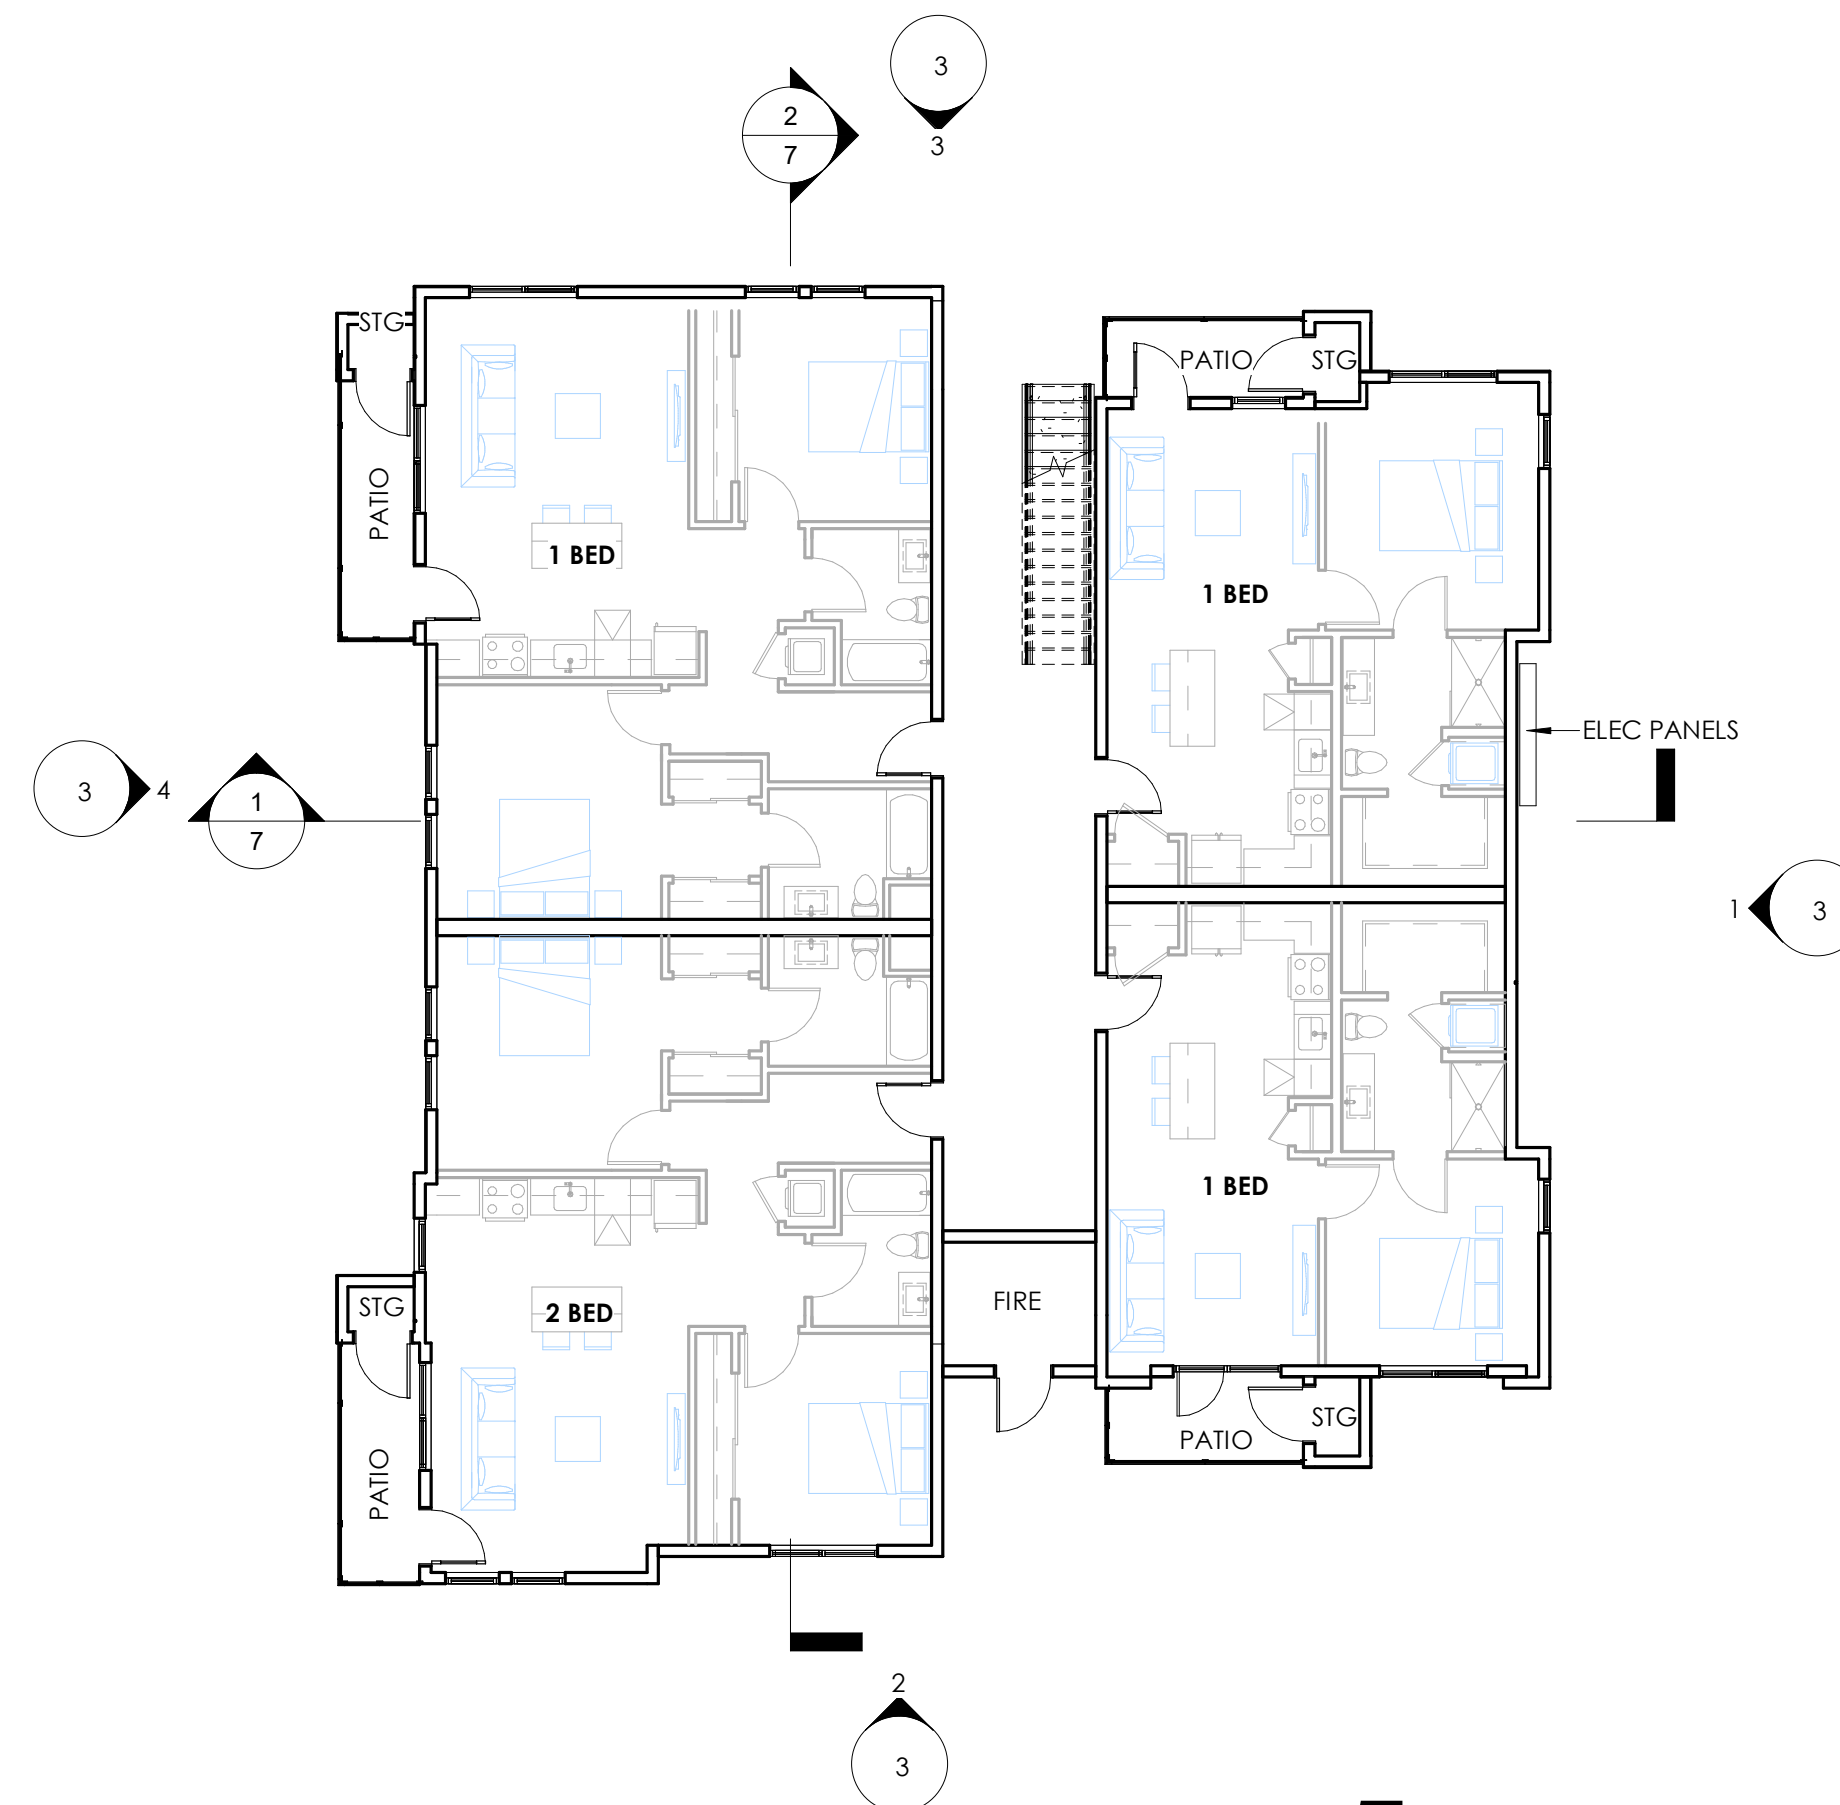

BLDG 1 - LEVEL 1

3/32" = 1'-0"

5



BLDG 1 - WEST ELEVATION

3/32" = 1'-0"

4



BLDG 1 - NORTH ELEVATION

3/32" = 1'-0"


3



BLDG 1 - SOUTH ELEVATION

3/32" = 1'-0"

2

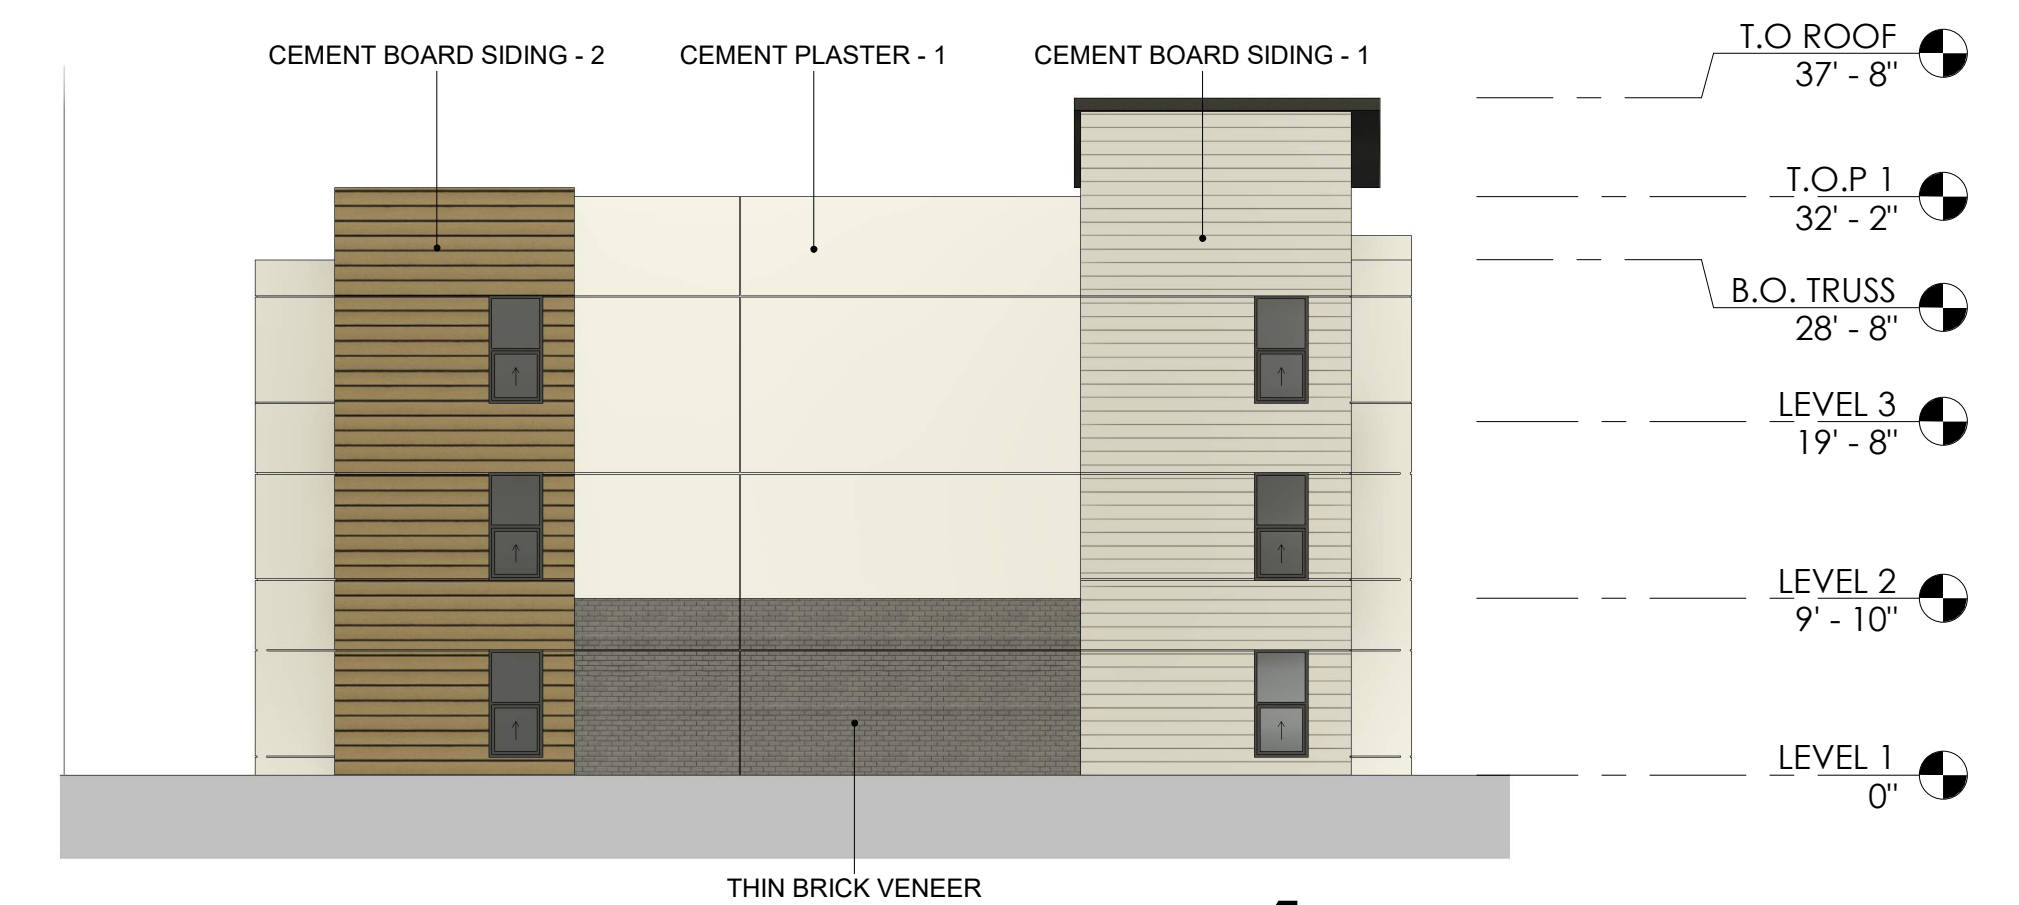

BLDG 1 - EAST ELEVATION

3/32" = 1'-0"

1

HRGA

2277 Fair Oaks Boulevard, Studio 220
Sacramento, California 95825
916.993.4800 | www.hrgarchitects.com

FORT BRAGG APARTMENTS


1151 SOUTH MAIN STREET, FORT BRAGG, CA

BLDG - 1

3

01/23/2025


24031

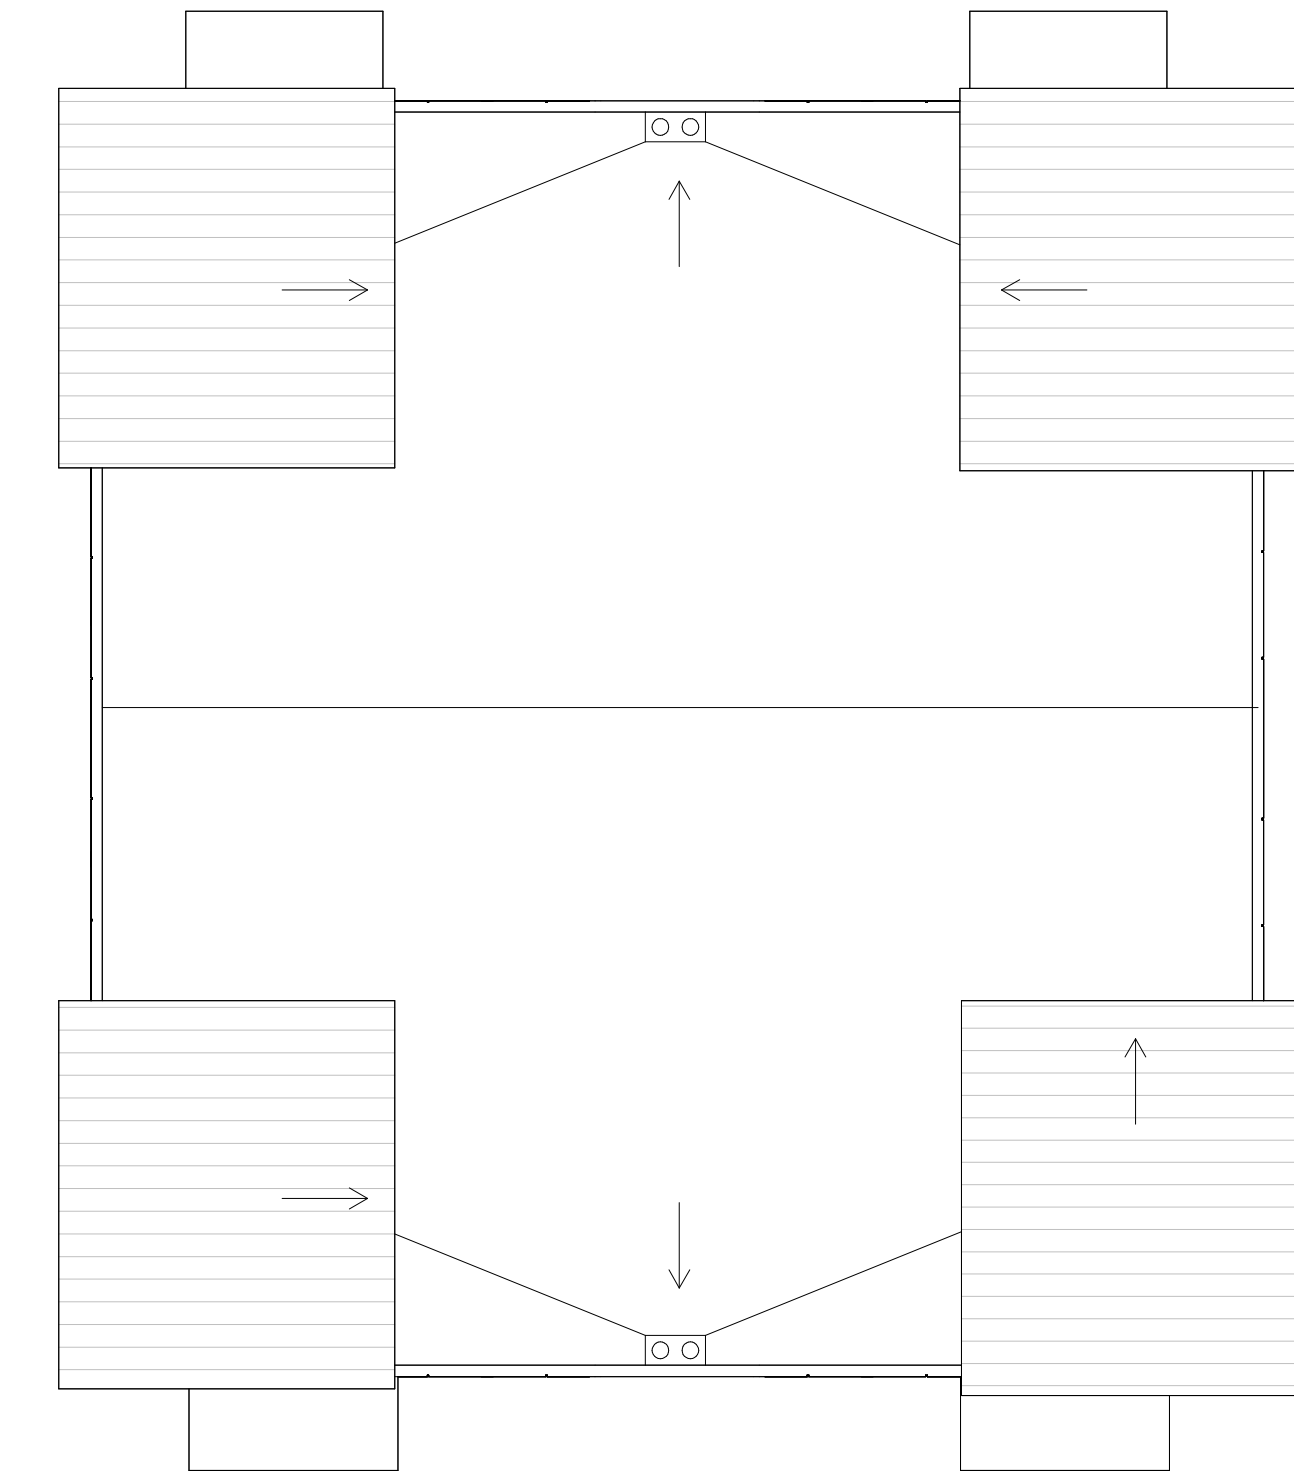

BLDG 5 - B.O TRUSS

3/32" = 1'-0"


8

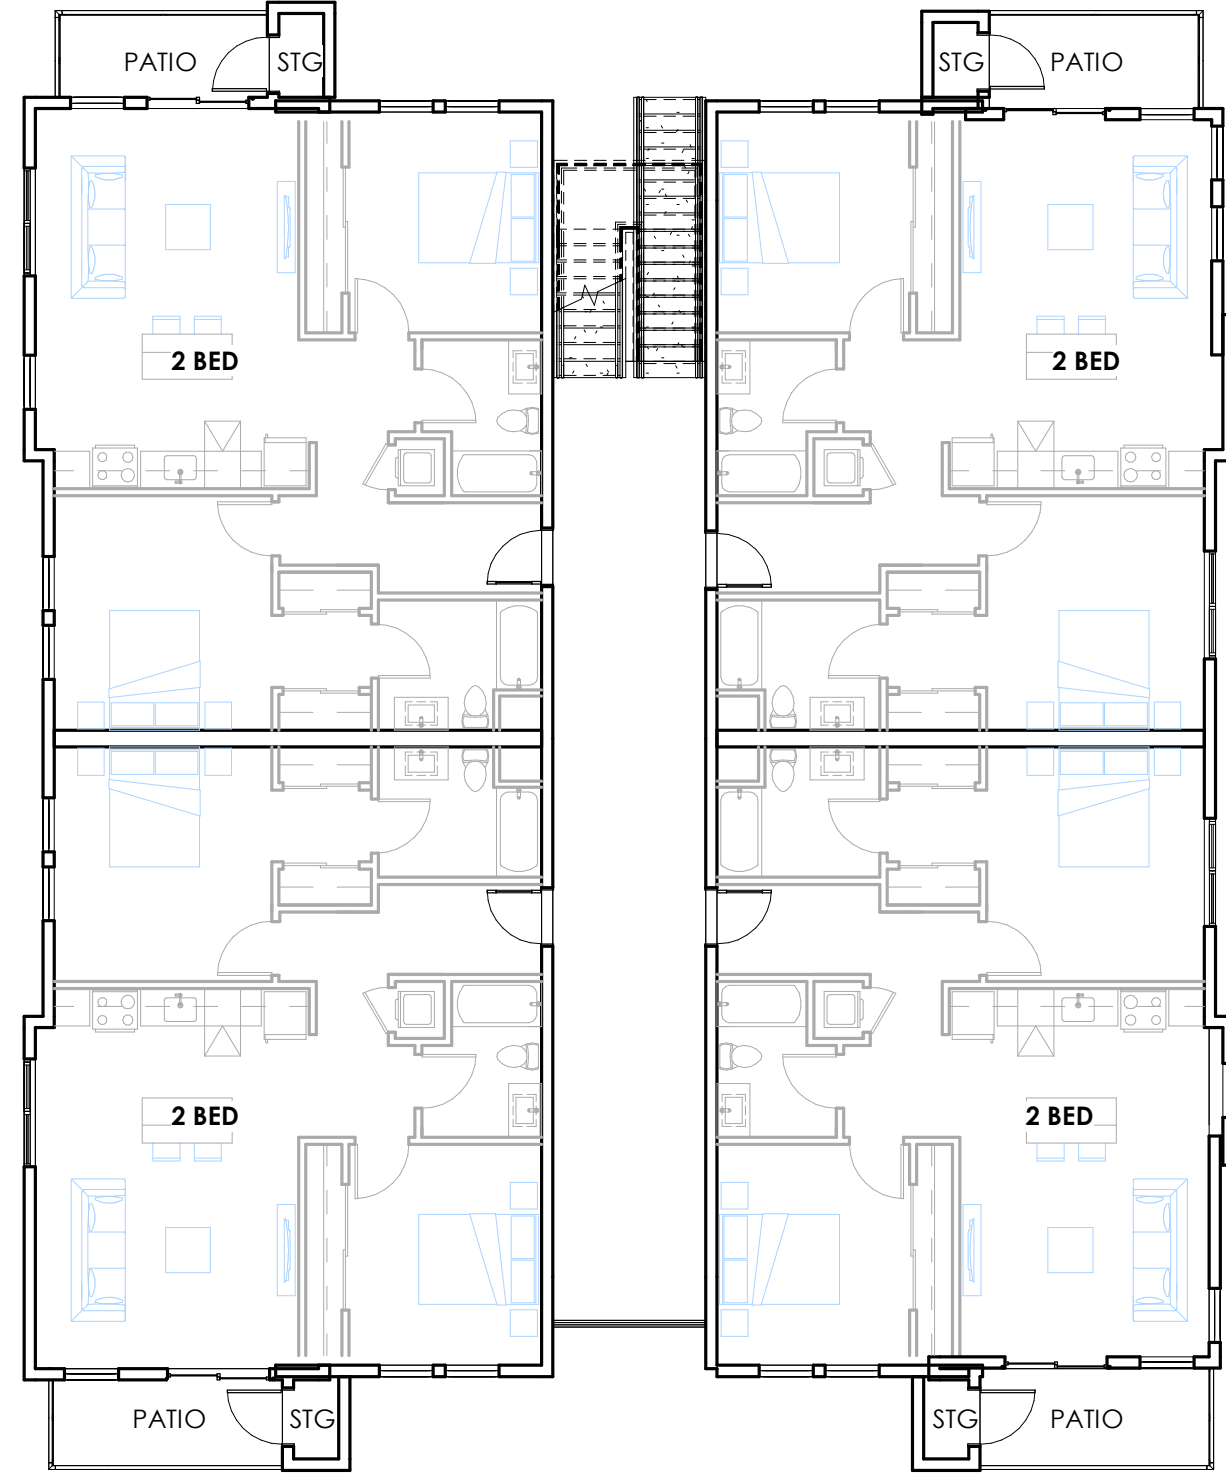

BLDG 5 - LEVEL 2

3/32" = 1'-0"


6

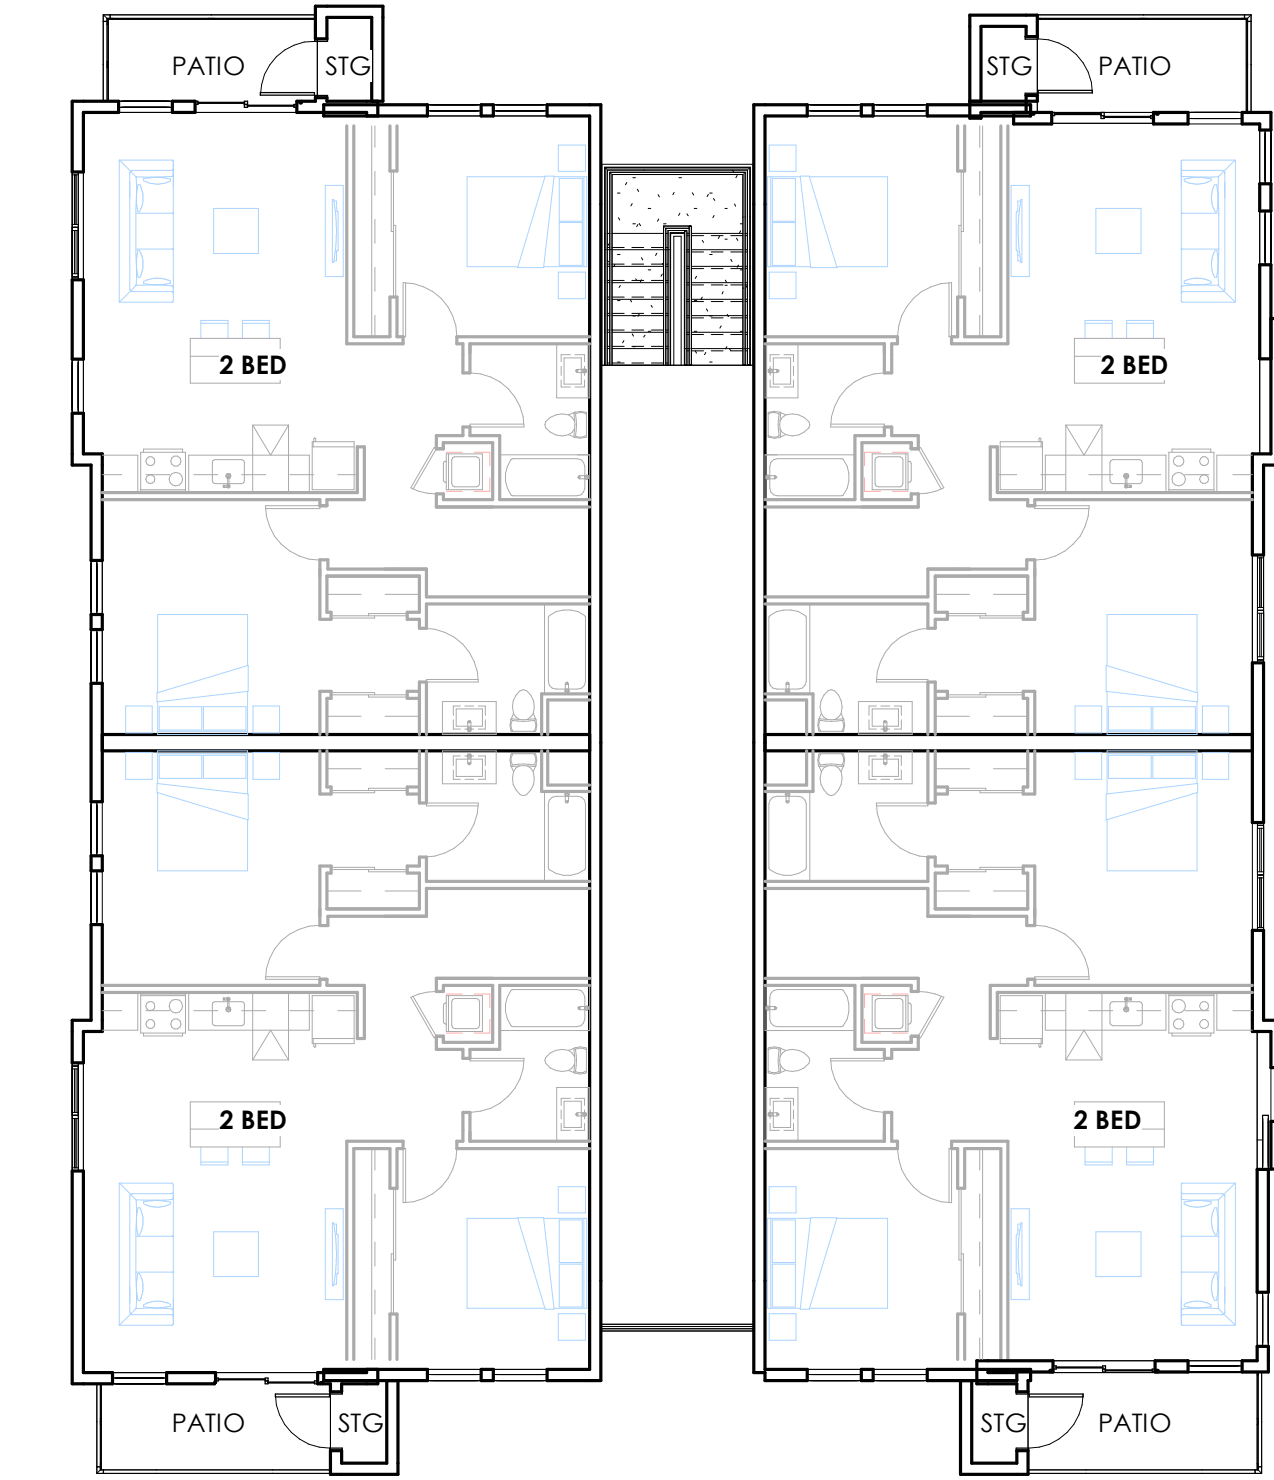

BLDG 5 - LEVEL 3

3/32" = 1'-0"

7

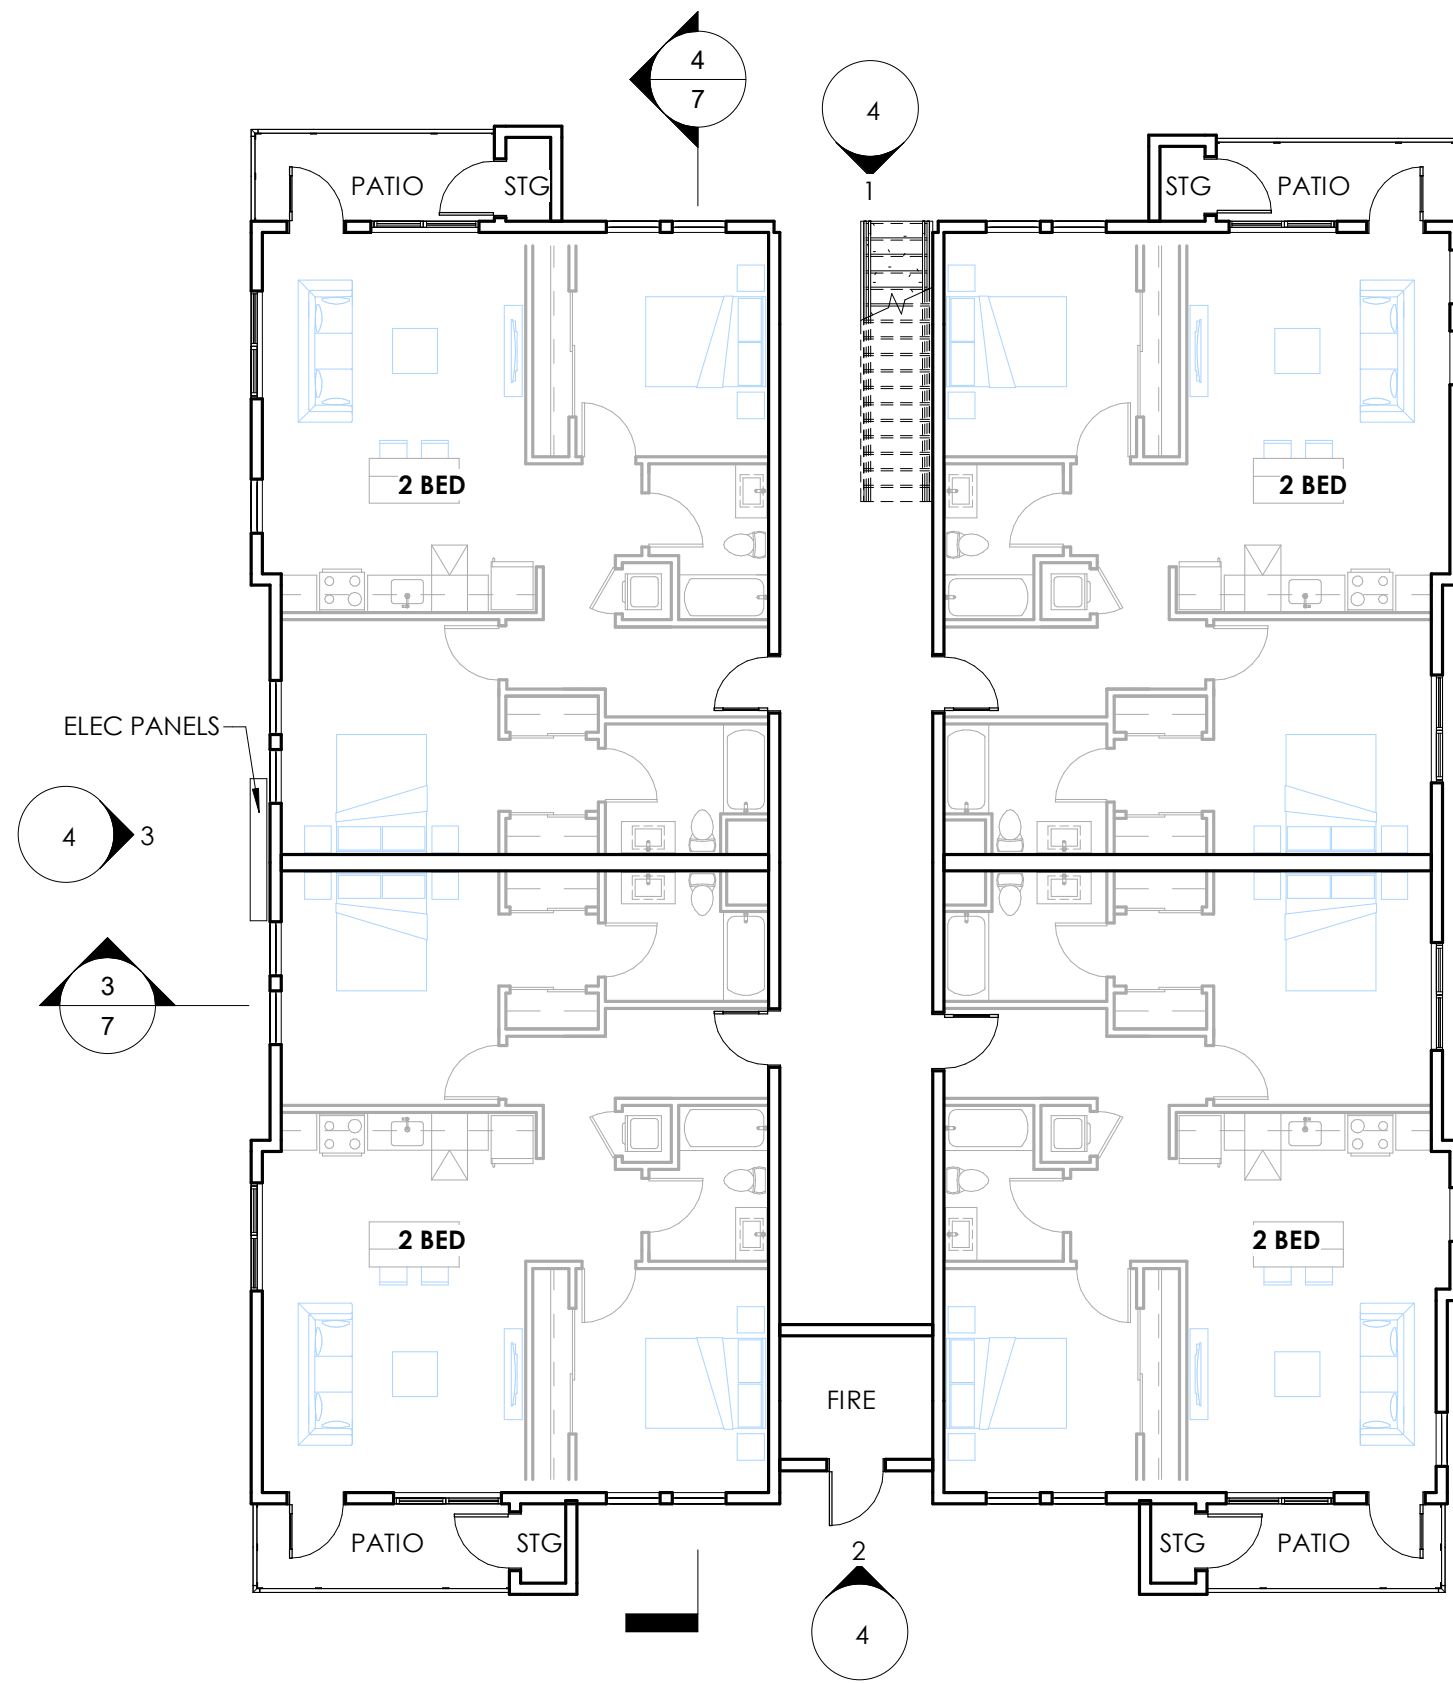

BLDG 5 - LEVEL 1

3/32" = 1'-0"

5



BLDG 5 - EAST ELEVATION

3/32" = 1'-0"

4



BLDG 5 - WEST ELEVATION

3/32" = 1'-0"

3



BLDG 5 - SOUTH ELEVATION

3/32" = 1'-0"

2



BLDG 5 - NORTH ELEVATION

3/32" = 1'-0"

1

BLDG - 5

HRGA

2277 Fair Oaks Boulevard, Studio 220
Sacramento, California 95825
916.993-4800 | www.hrgarchitects.com


FORT BRAGG APARTMENTS

1151 SOUTH MAIN STREET, FORT BRAGG, CA

01/23/2025

24031


4

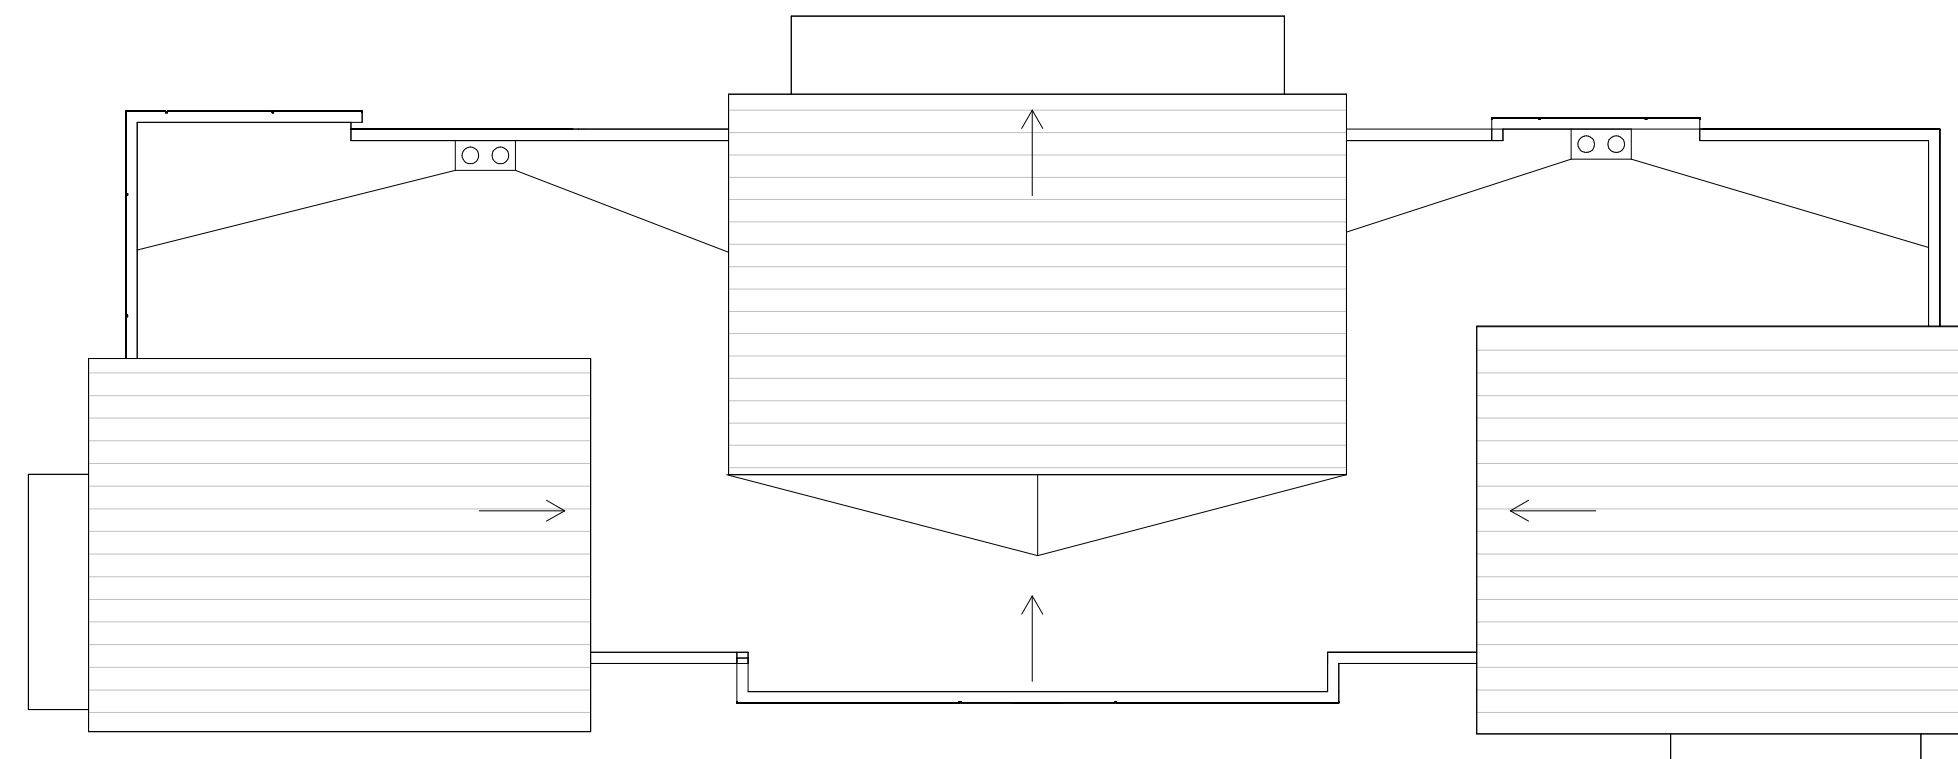

BLDG 6 - ROOF PLAN

3/32" = 1'-0"


8

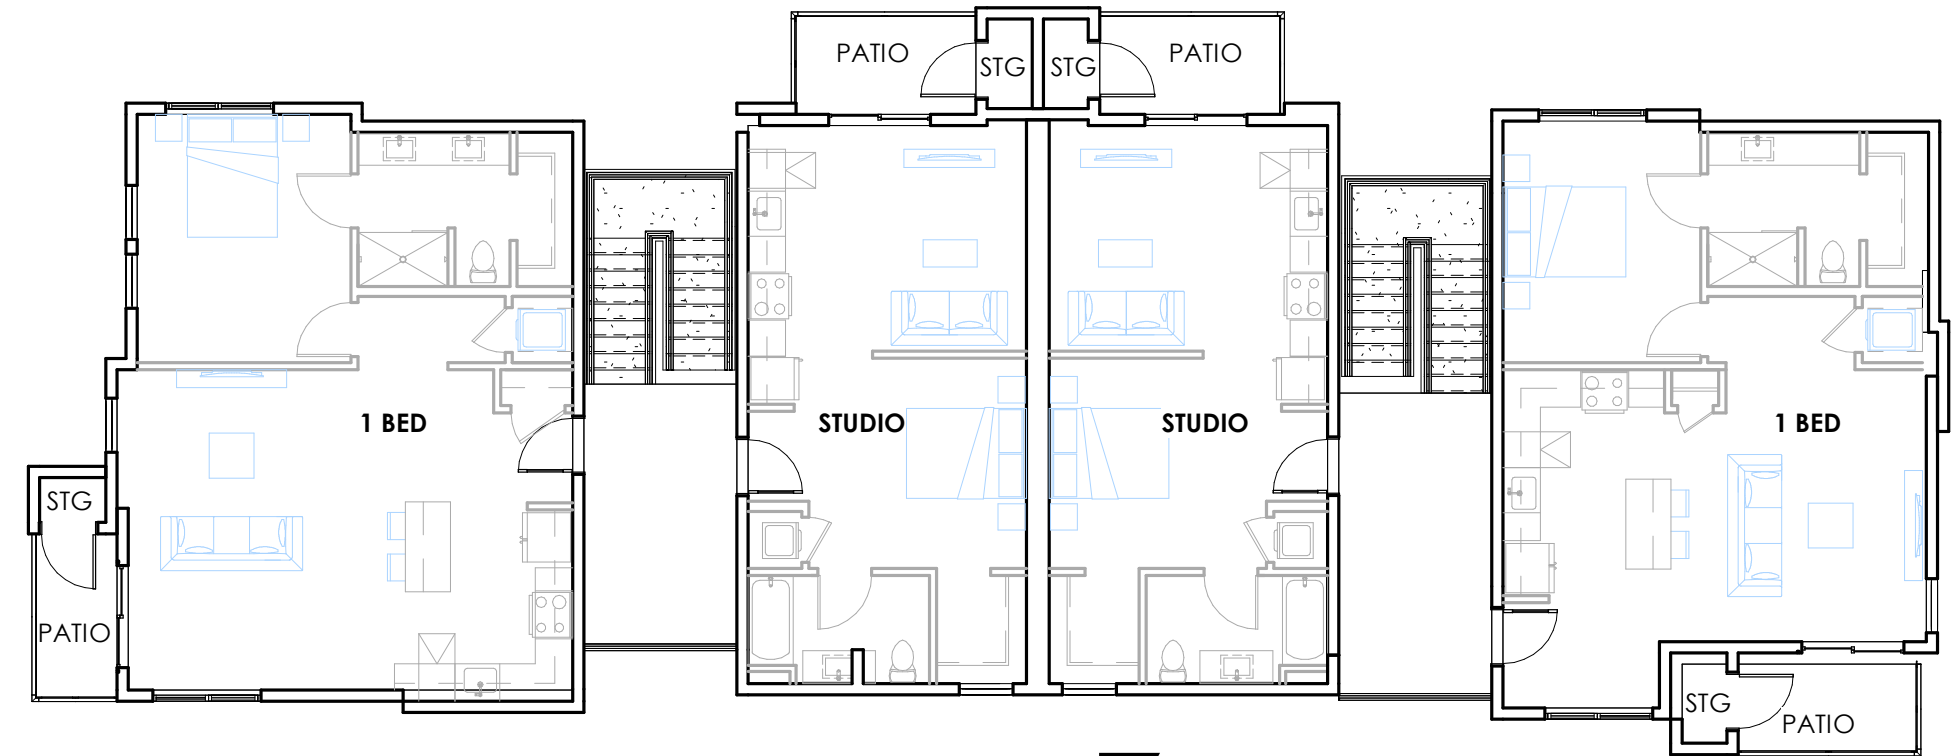

BLDG 6 - LEVEL 3

3/32" = 1'-0"


7

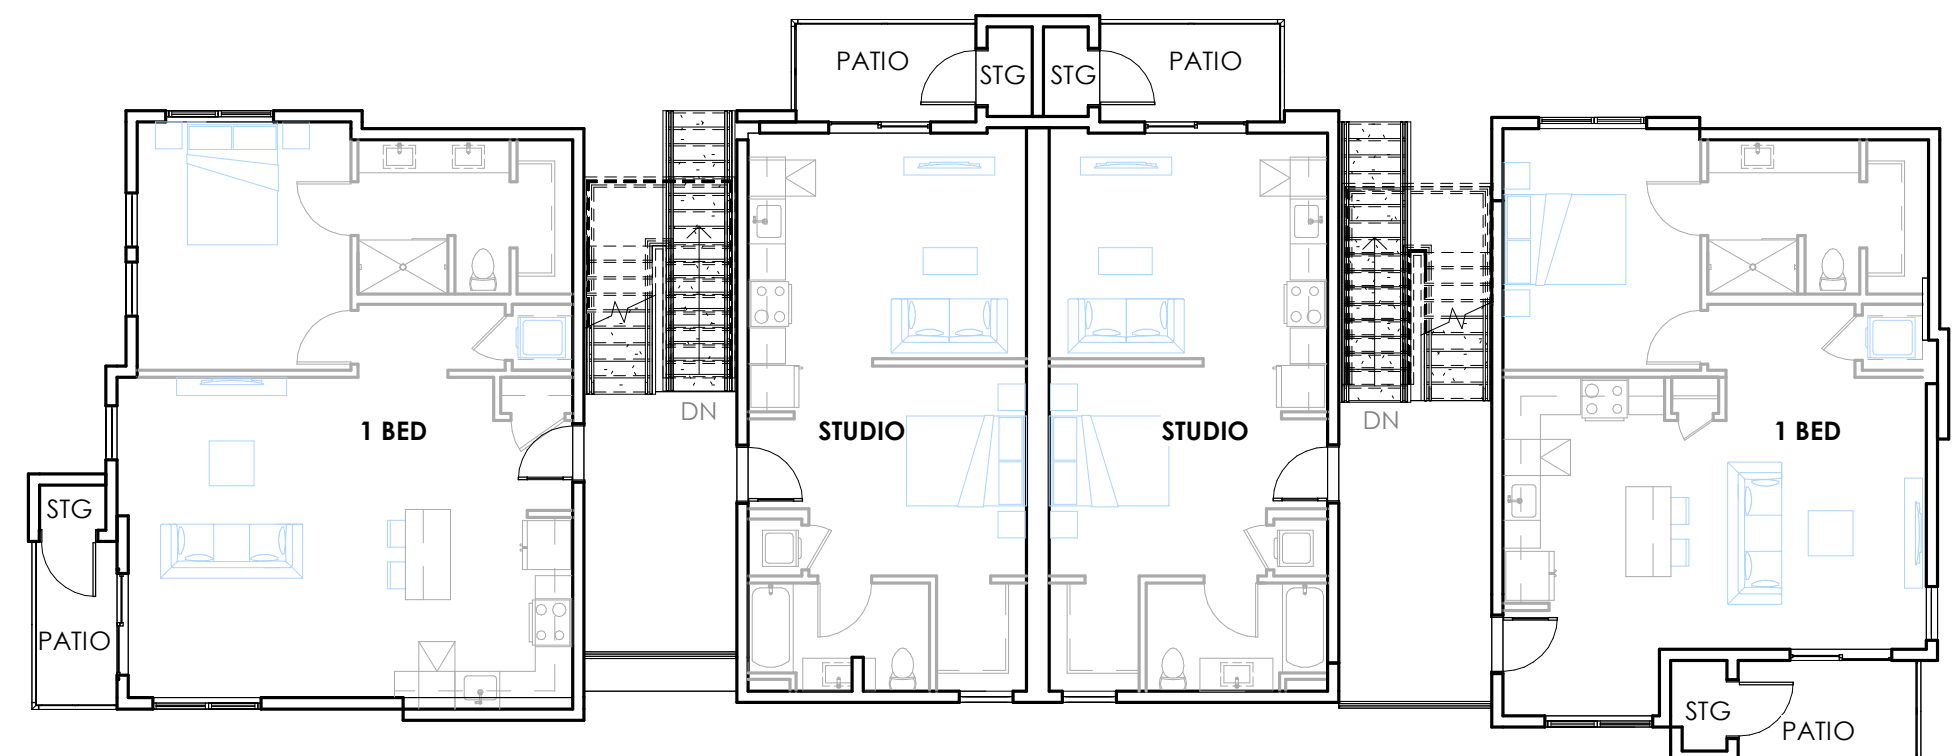

BLDG 6 - LEVEL 2

3/32" = 1'-0"


6

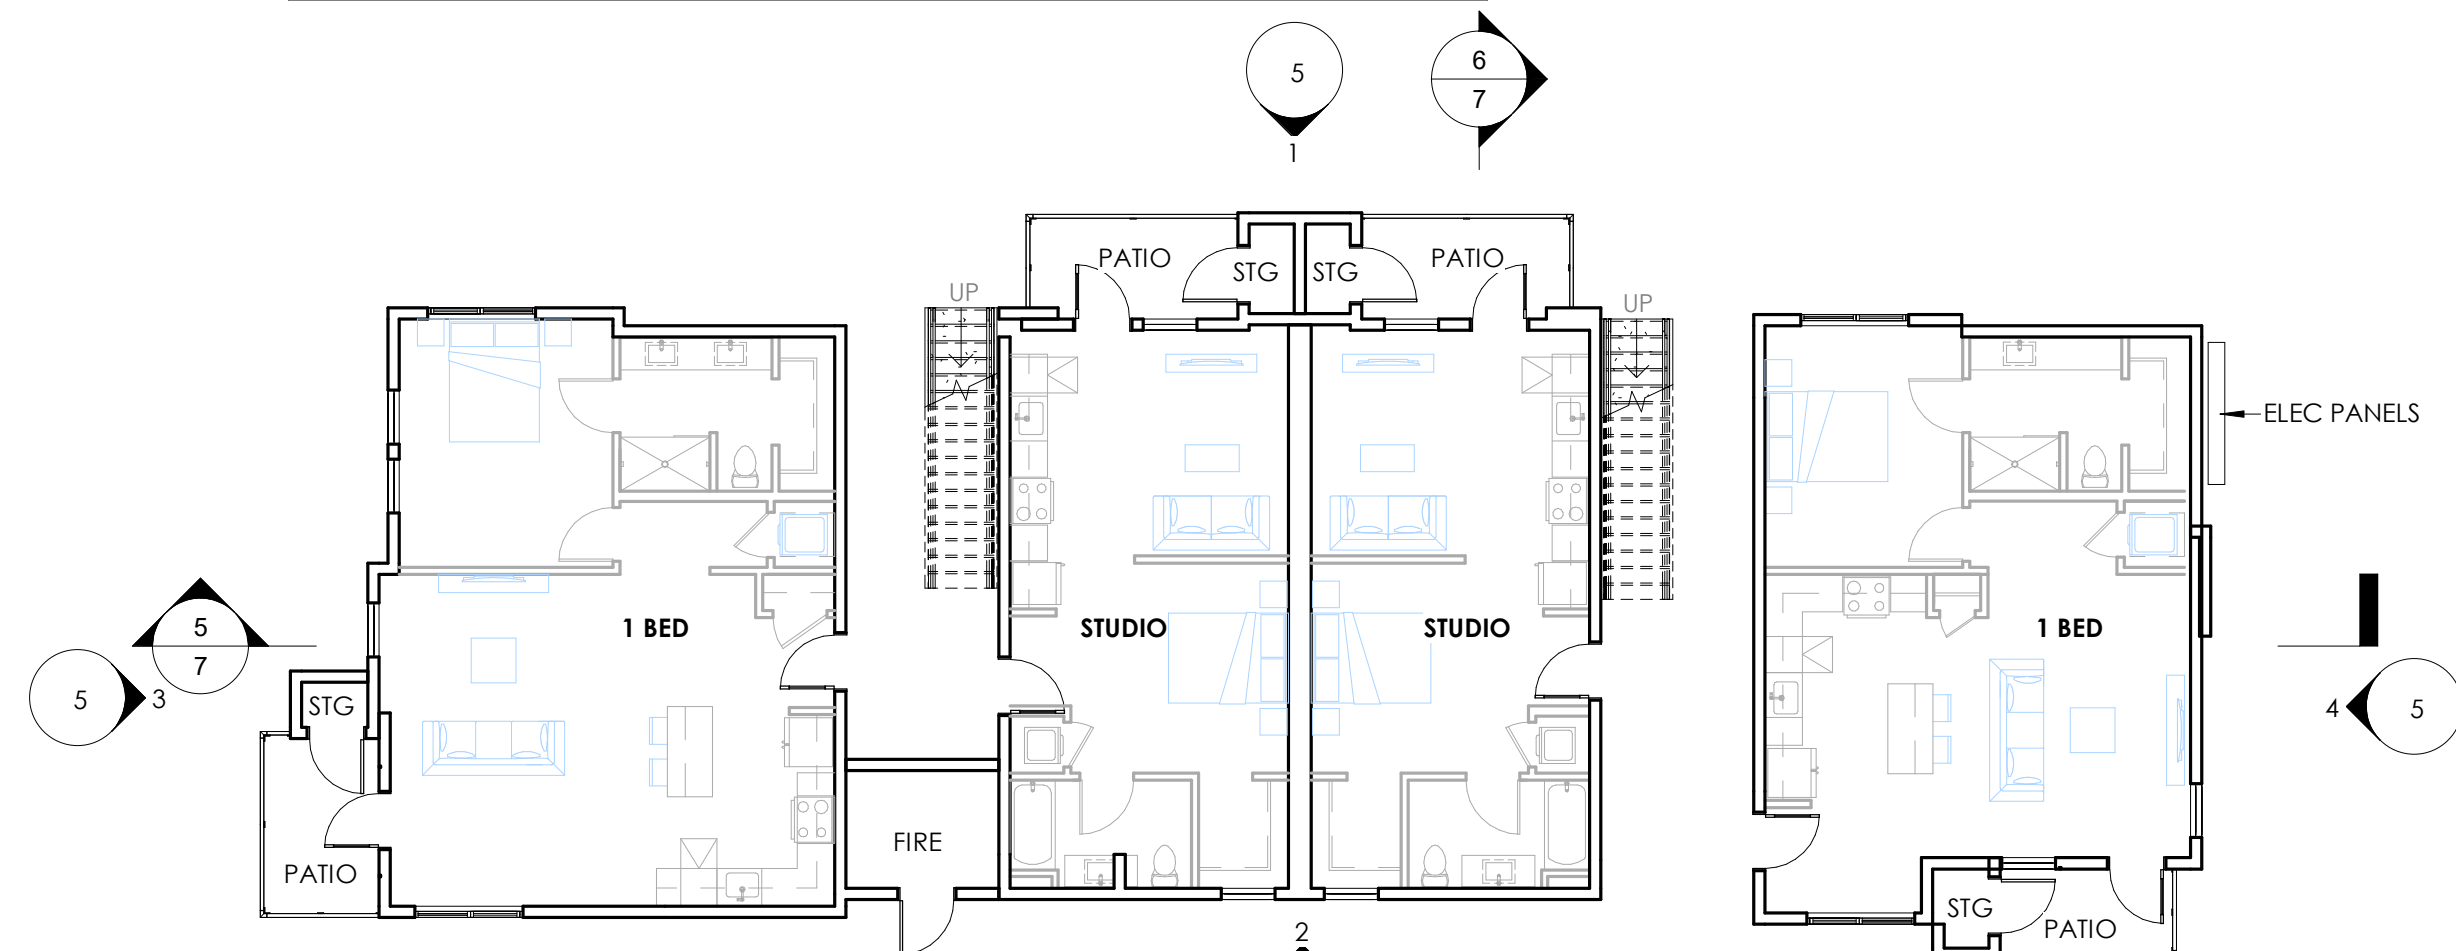

BLDG 6 - LEVEL 1

3/32" = 1'-0"


5

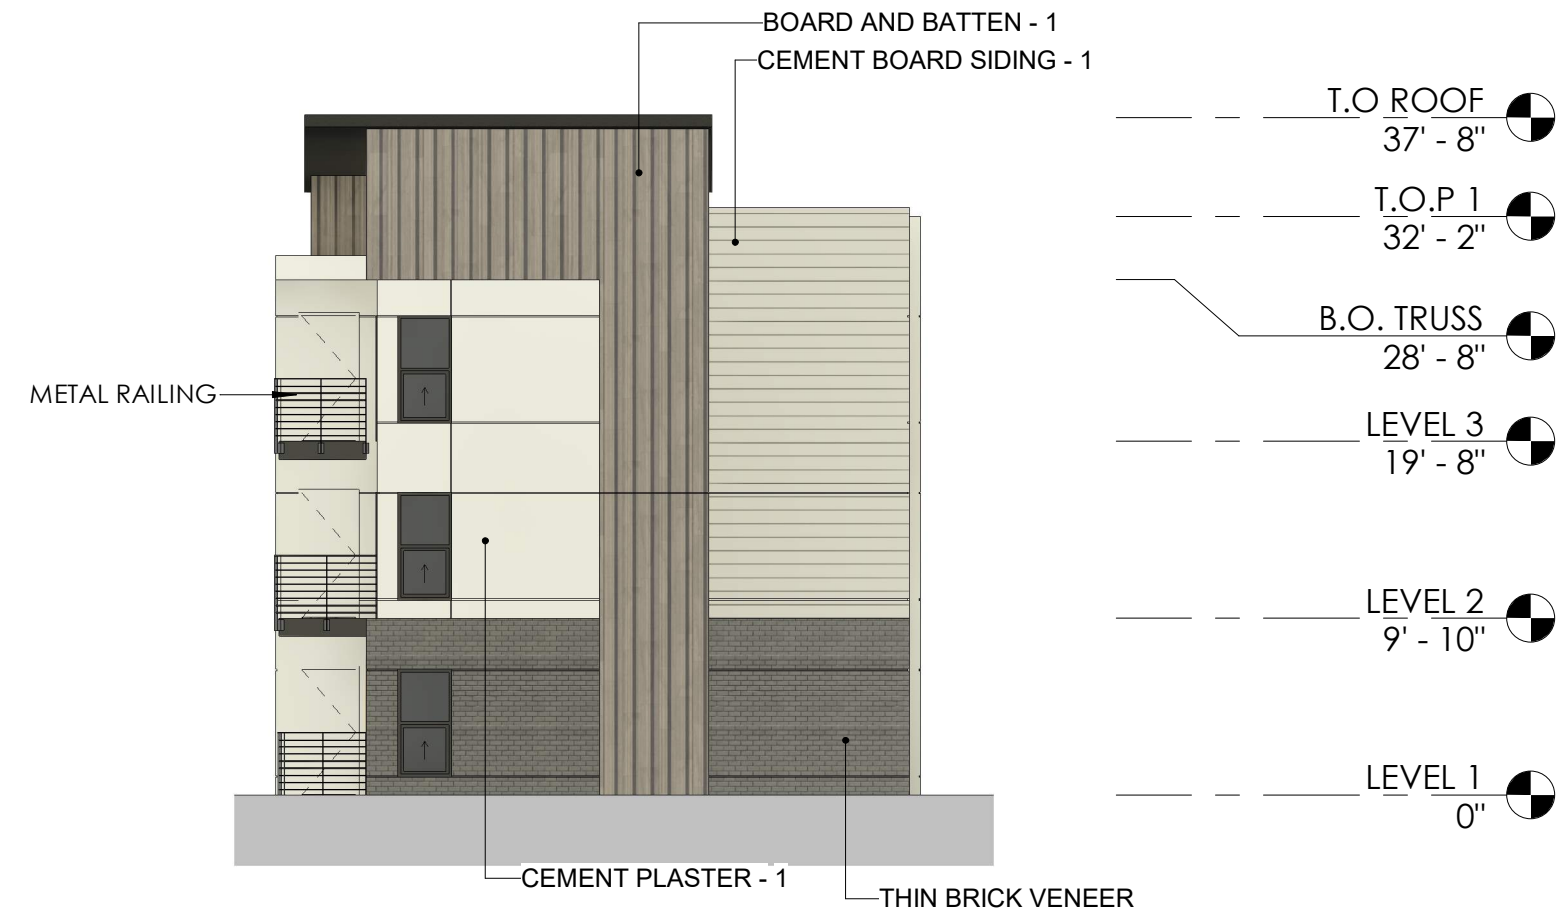

BLDG 6 - EAST ELEVATION

3/32" = 1'-0"


4

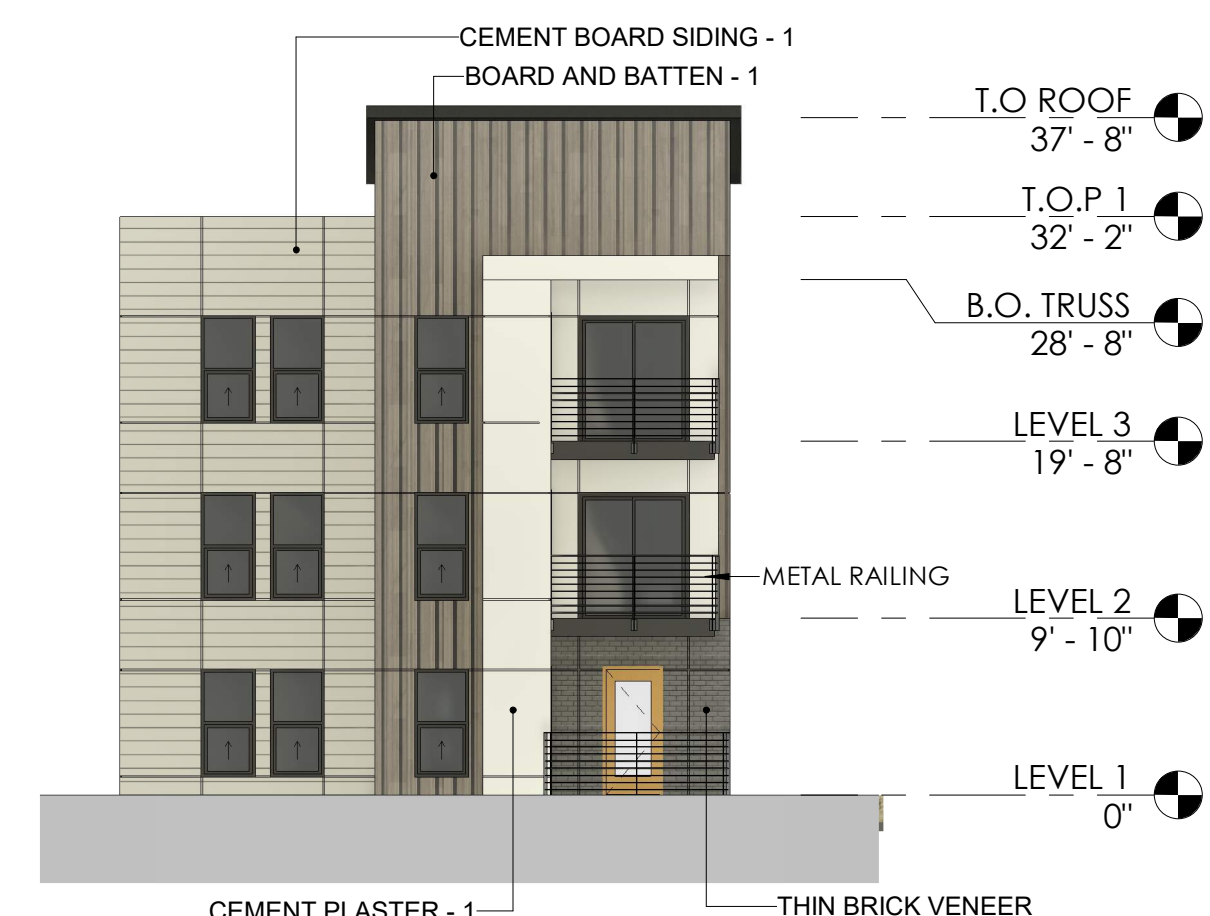

BLDG 6 - WEST ELEVATION

3/32" = 1'-0"


3

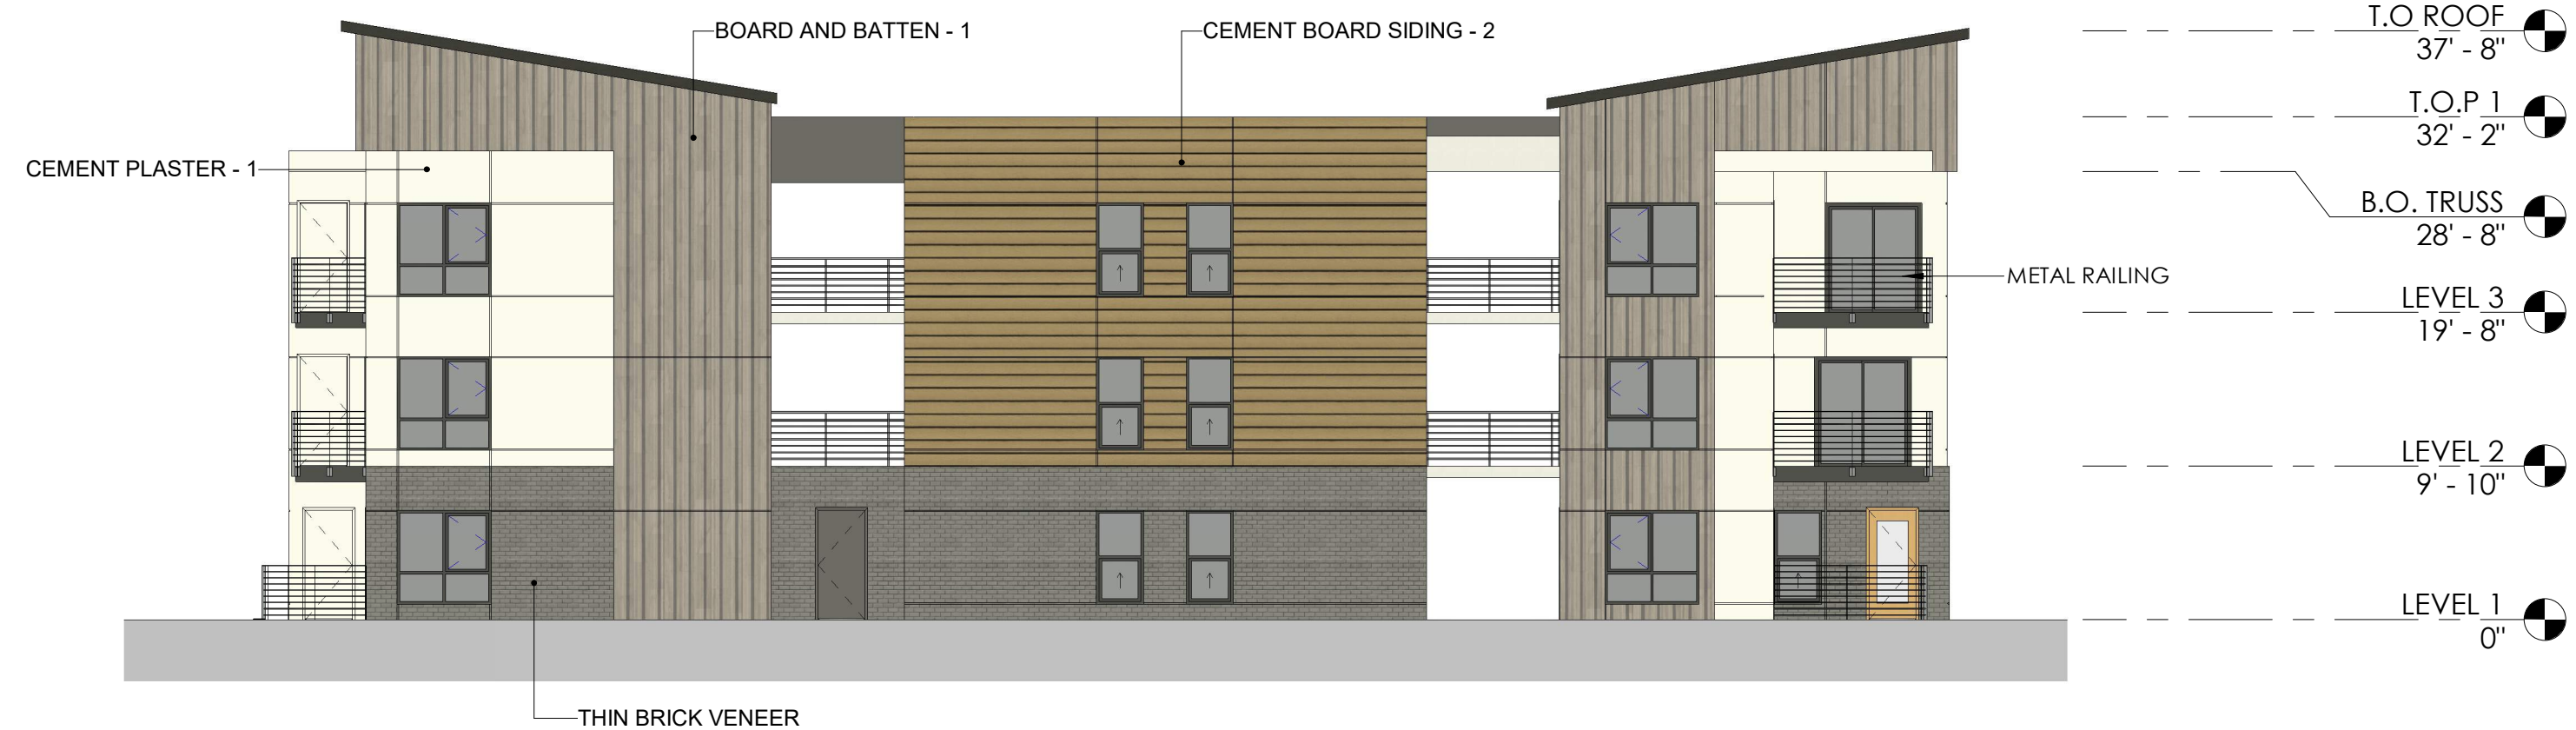

BLDG 6 - SOUTH ELEVATION

3/32" = 1'-0"

2

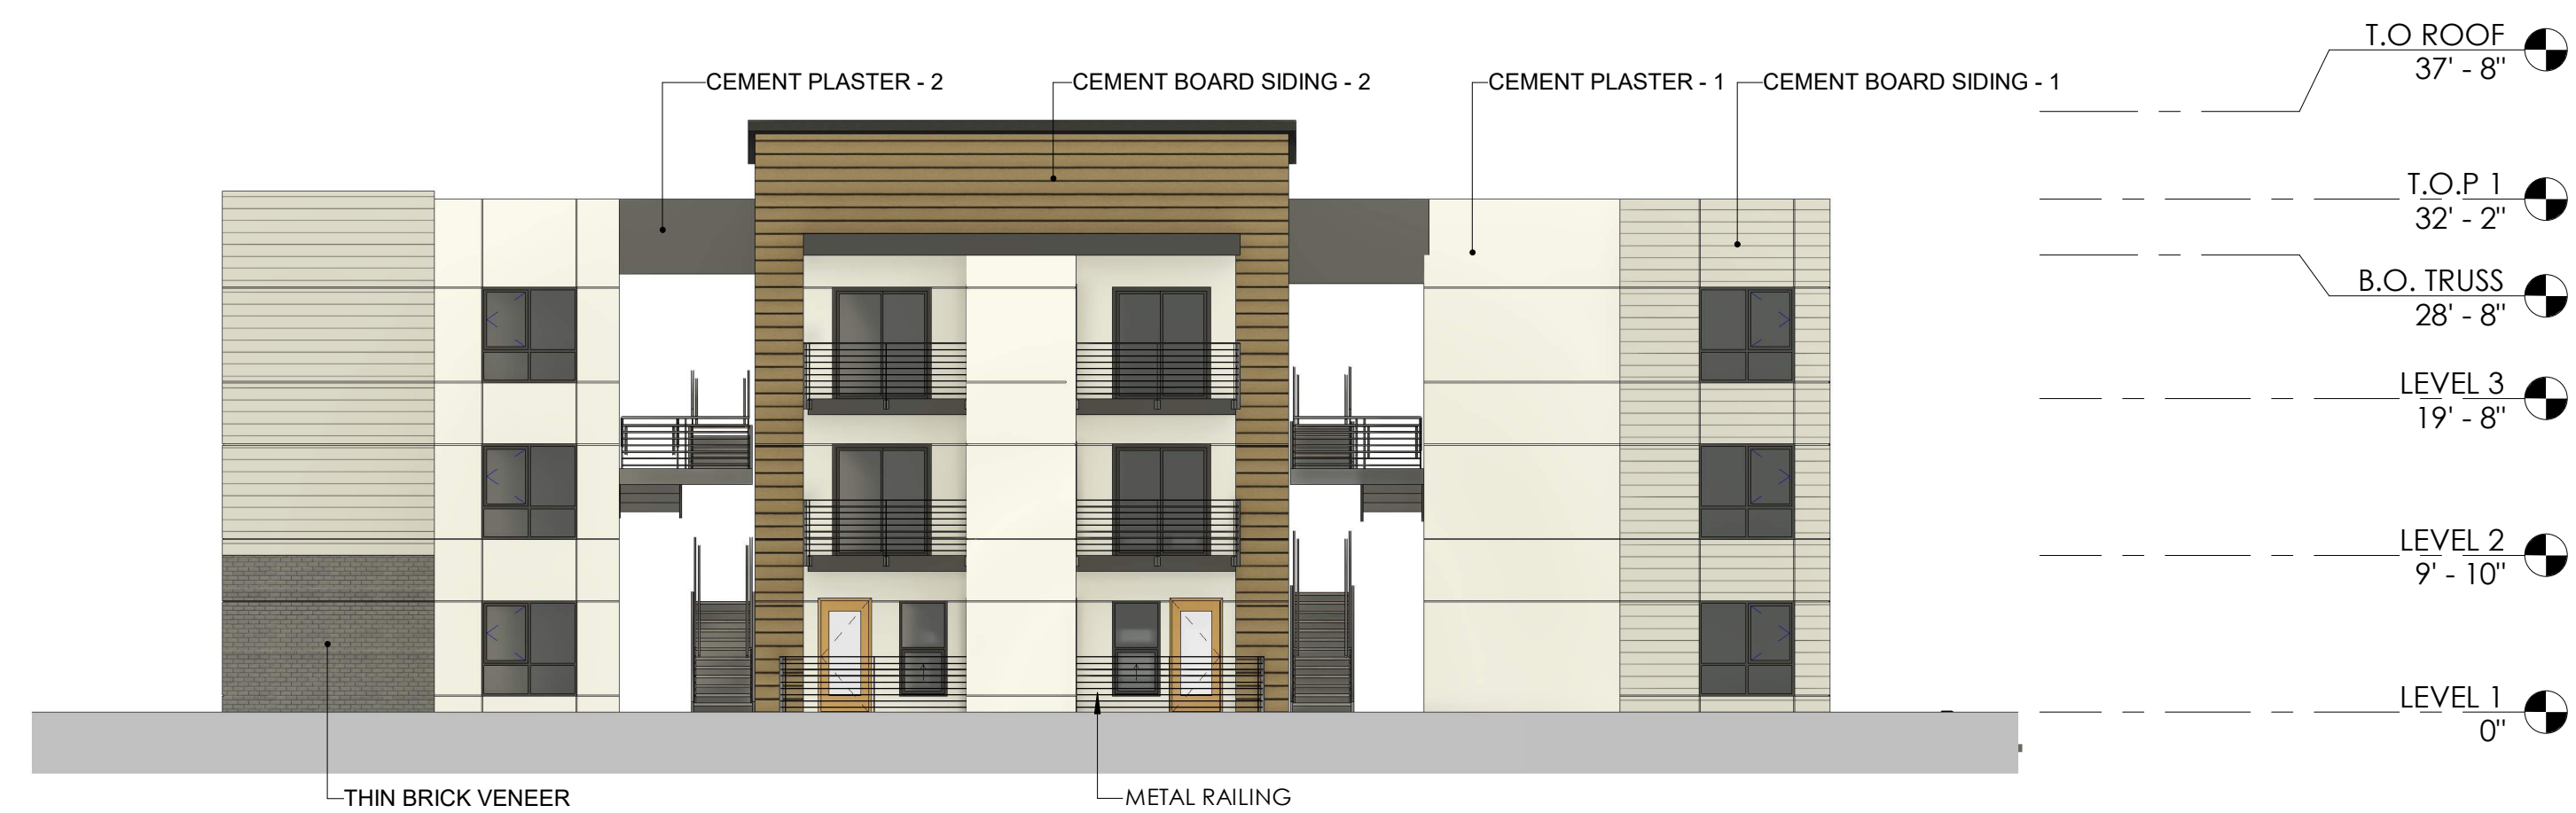

BLDG 6 - NORTH ELEVATION

3/32" = 1'-0"

1

BLDG - 6

HRGA

2277 Fair Oaks Boulevard, Studio 220
Sacramento, California 95825
916.993.4800 | www.hrgarchitects.com

FORT BRAGG APARTMENTS

1151 SOUTH MAIN STREET, FORT BRAGG, CA

01/23/2025

24031

5



EAST ELEVATION (SHORELINE HIGHWAY)

3/32" = 1'-0"

2



WEST ELEVATION (HARBOR AVENUE)

3/32" = 1'-0"

1

HRGA

2277 Fair Oaks Boulevard, Studio 220
Sacramento, California 95825
916.993.4800 | www.hrgarchitects.com


FORT BRAGG APARTMENTS

1151 SOUTH MAIN STREET, FORT BRAGG, CA

01/23/2025

24031


6

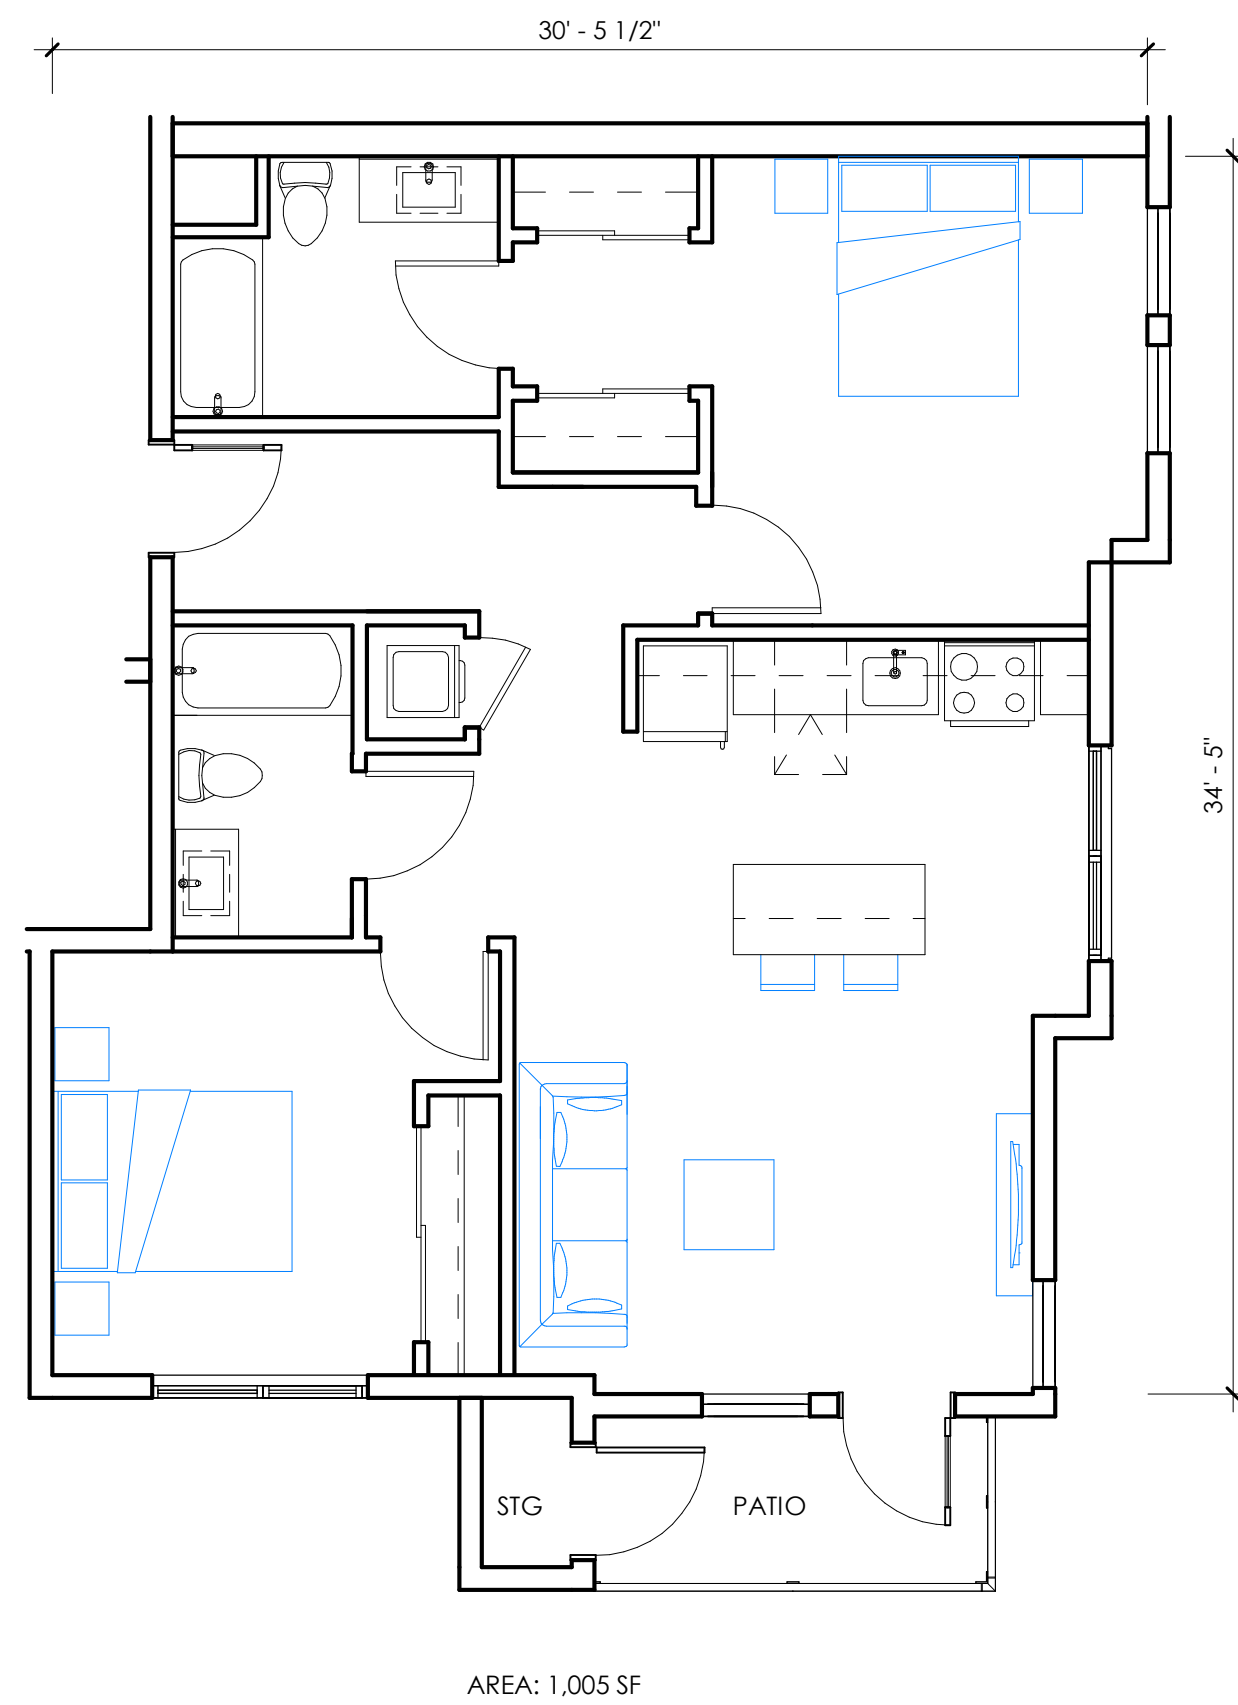

2 BED - B

3/16" = 1'-0"


5

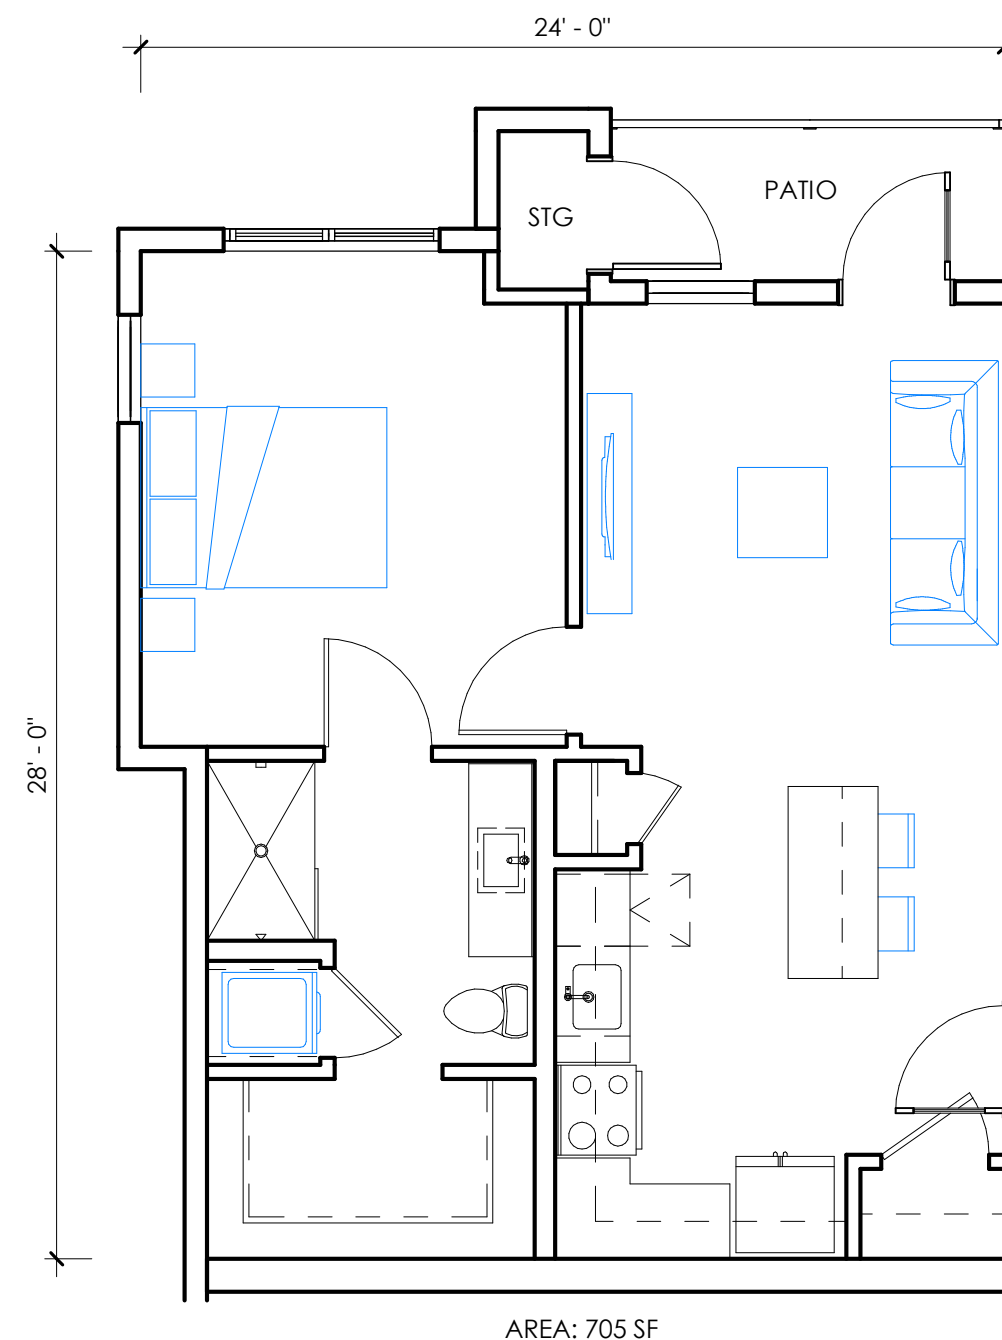

1 BED - B

3/16" = 1'-0"


3

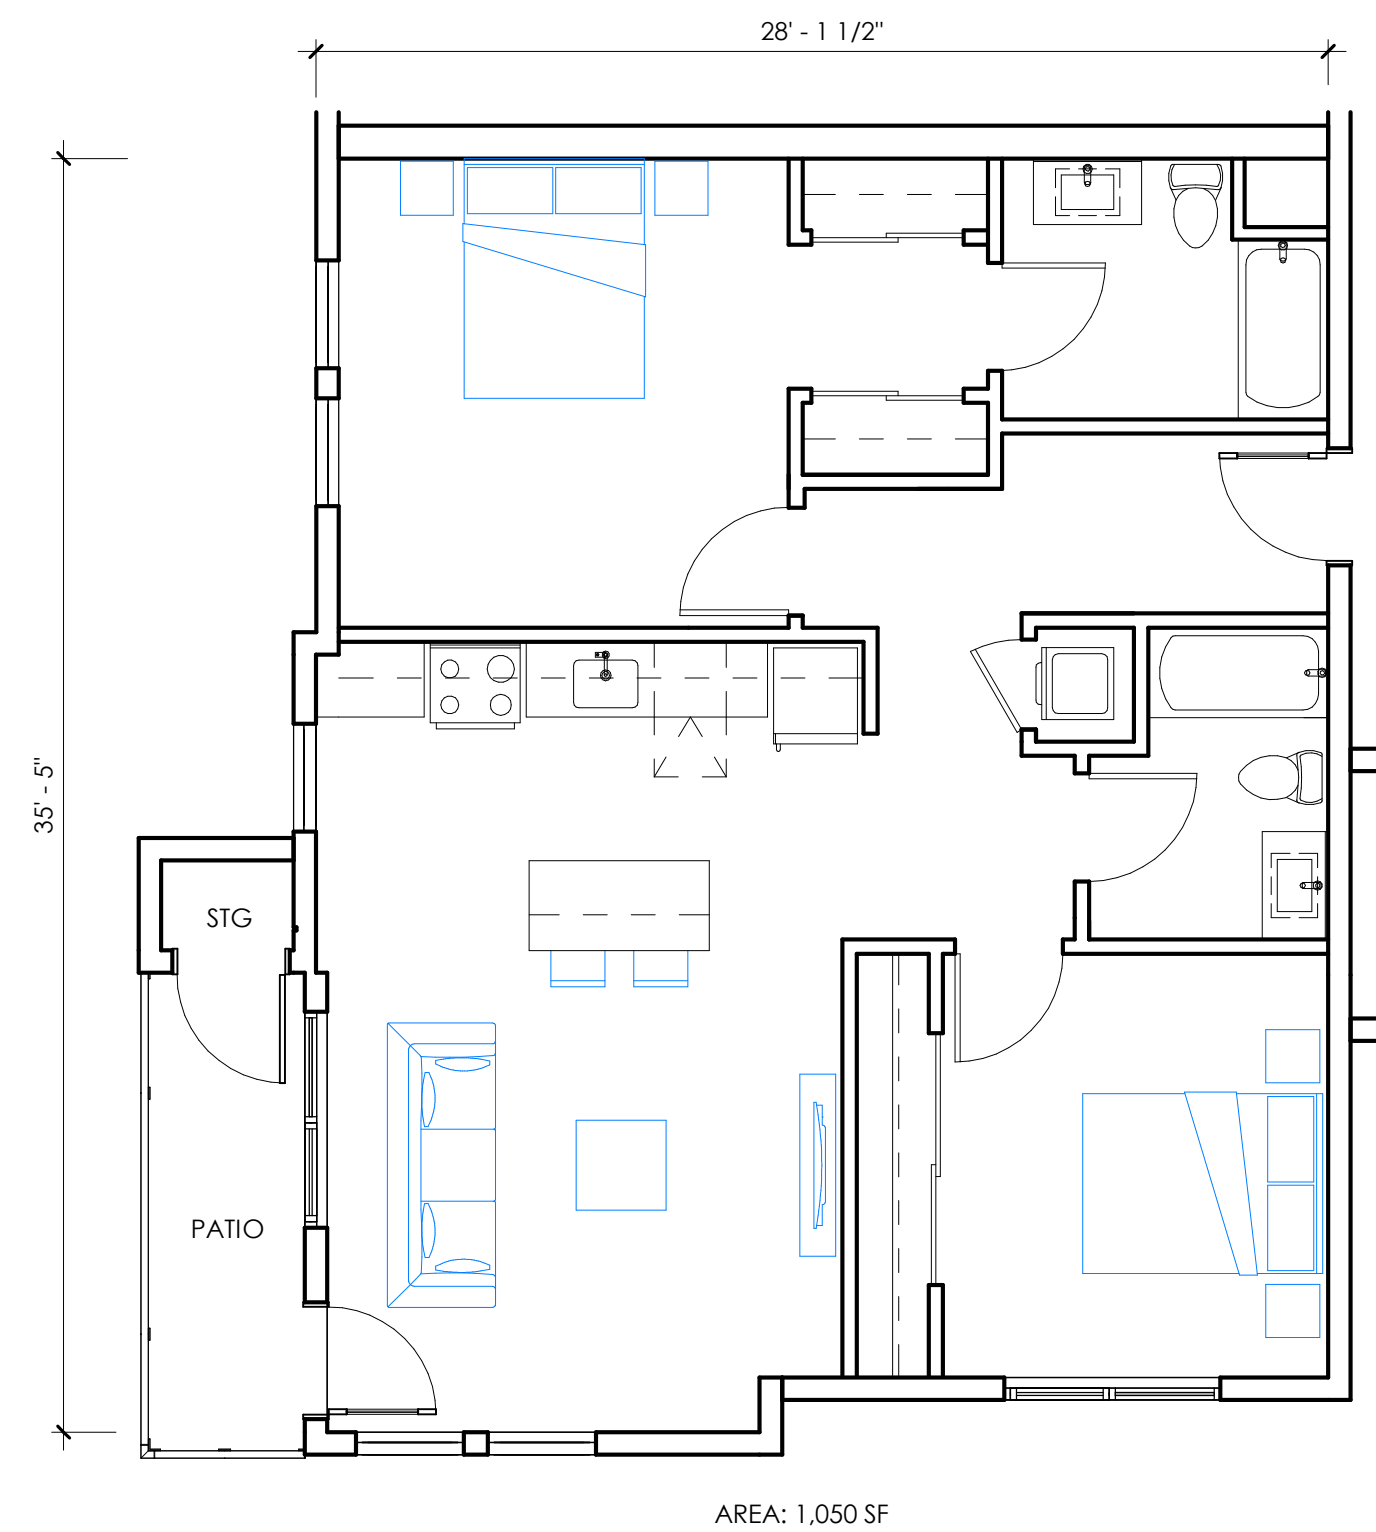

2 BED - A

3/16" = 1'-0"


4

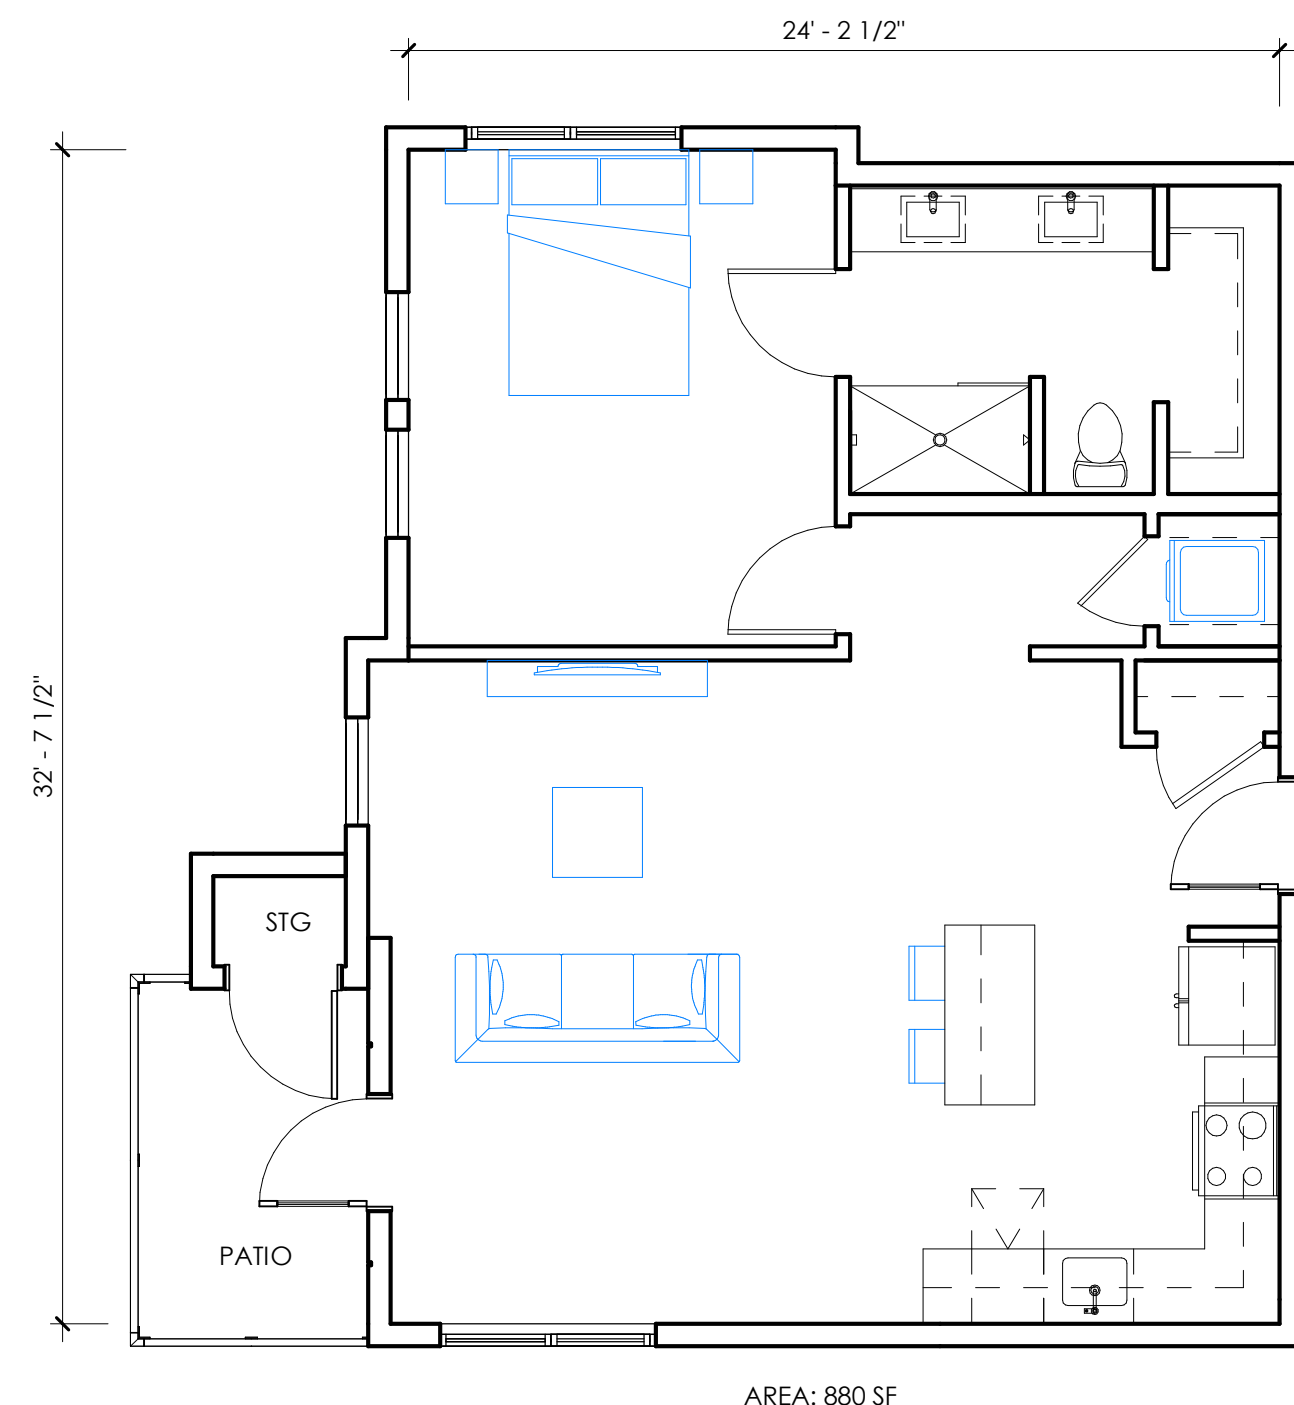

1 BED - A

3/16" = 1'-0"

2

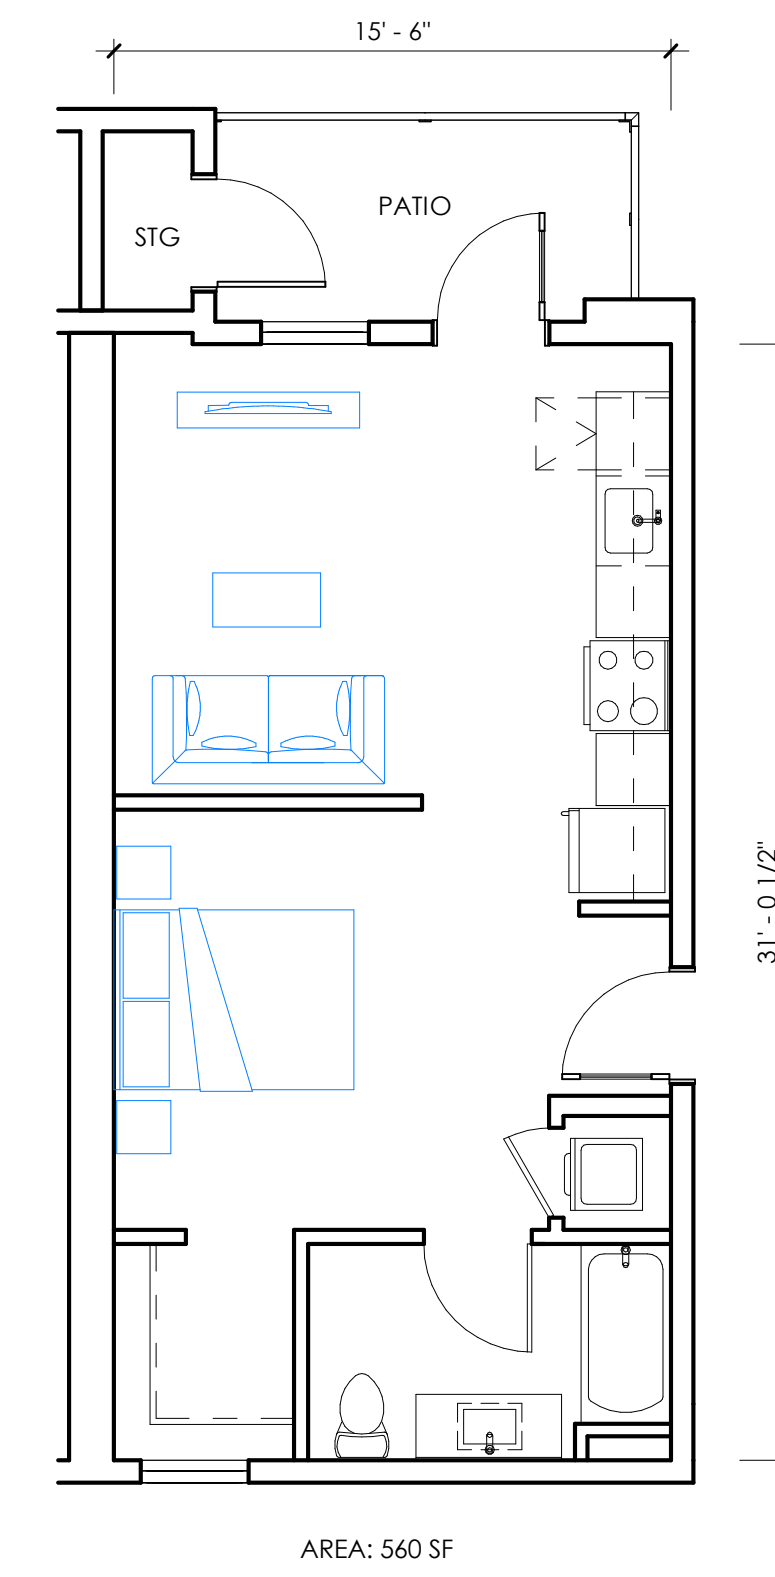

STUDIO - A

3/16" = 1'-0"

1

HRGA

2277 Fair Oaks Boulevard, Studio 220
Sacramento, California 95825
916.993.4800 | www.hrgarchitects.com

FORT BRAGG APARTMENTS

1151 SOUTH MAIN STREET, FORT BRAGG, CA

01/23/2025

24031

8